




PROPOSED NORTH ELEVATION (FRONT)
SCALE: 3/16" = 1'

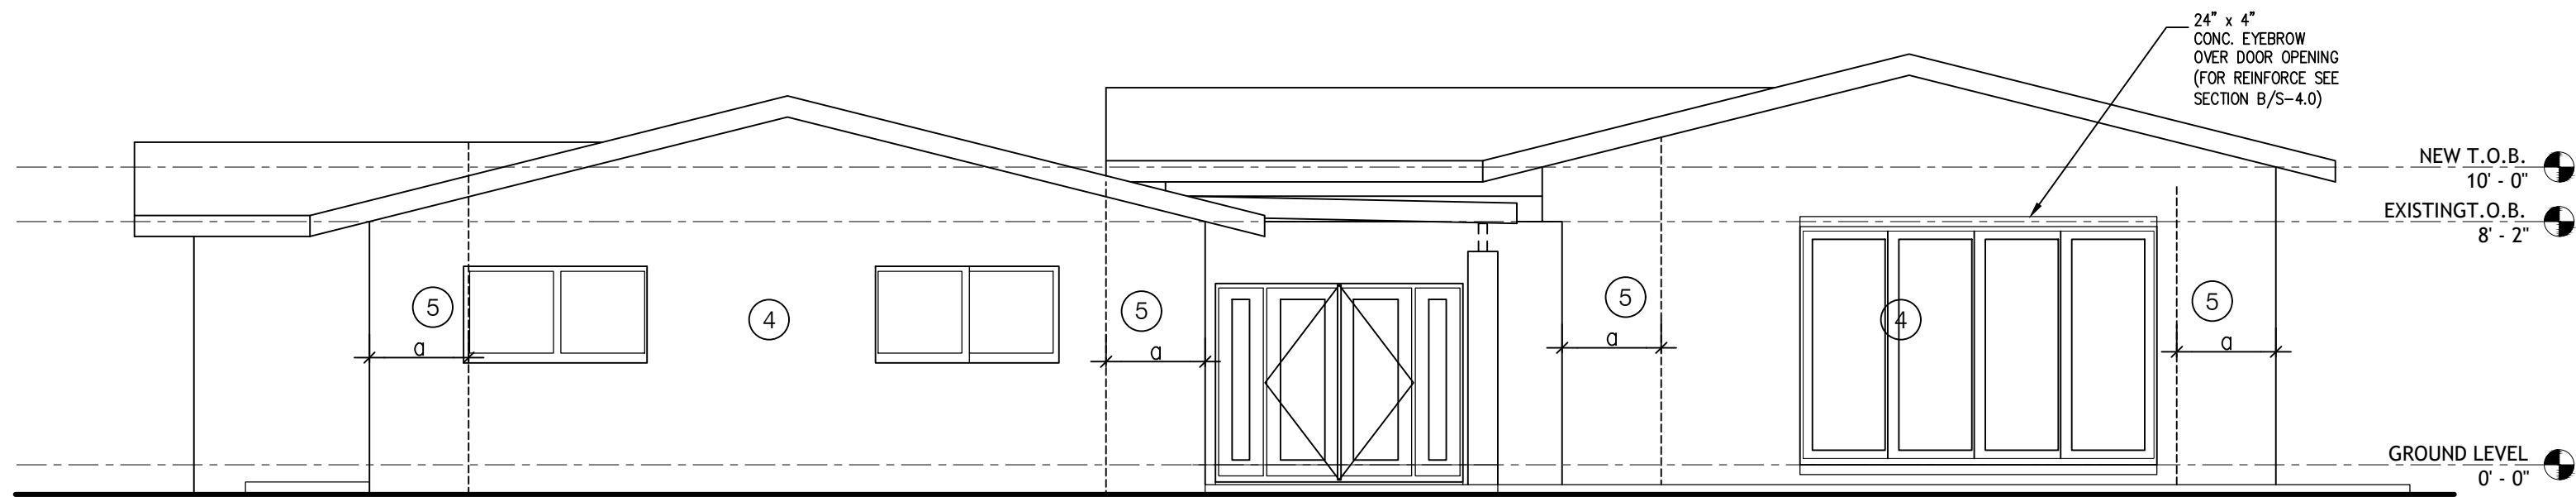


PROPOSED SOUTH ELEVATION
SCALE: 3/16" = 1'

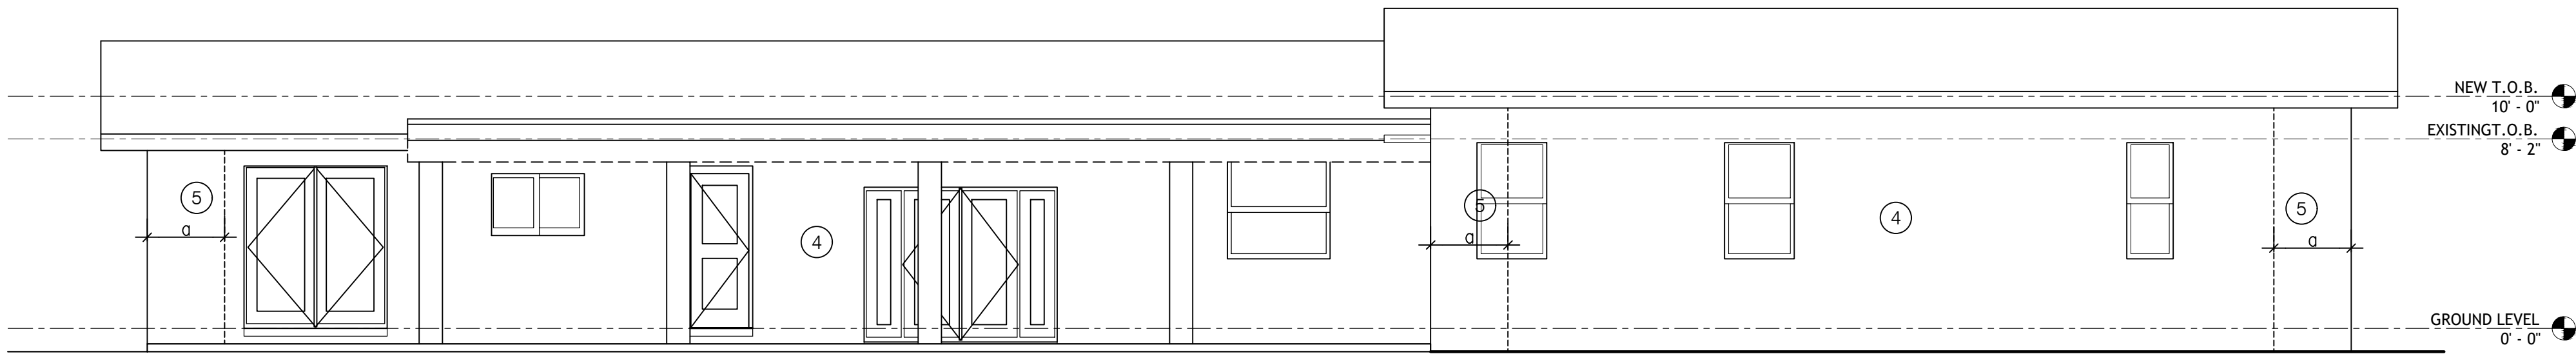


PROPOSED EAST ELEVATION
SCALE: 3/16" = 1'

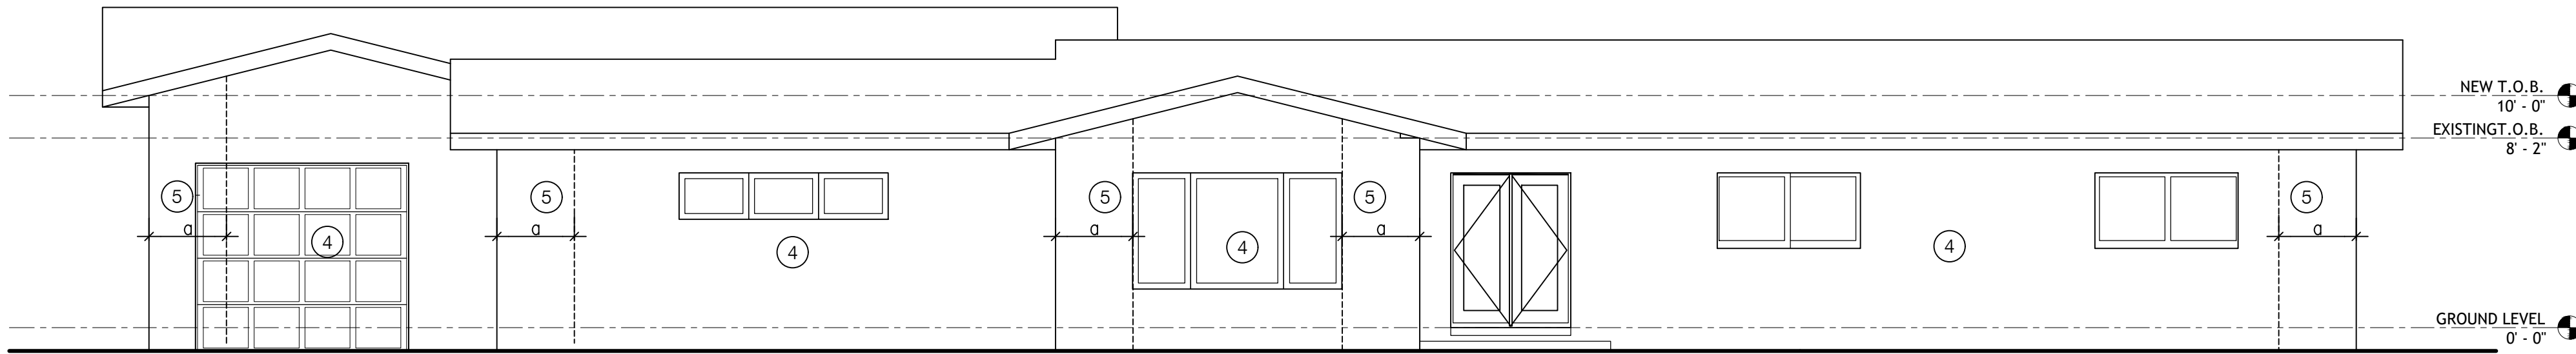

PROPOSED WEST ELEVATION
SCALE: 3/16" = 1'

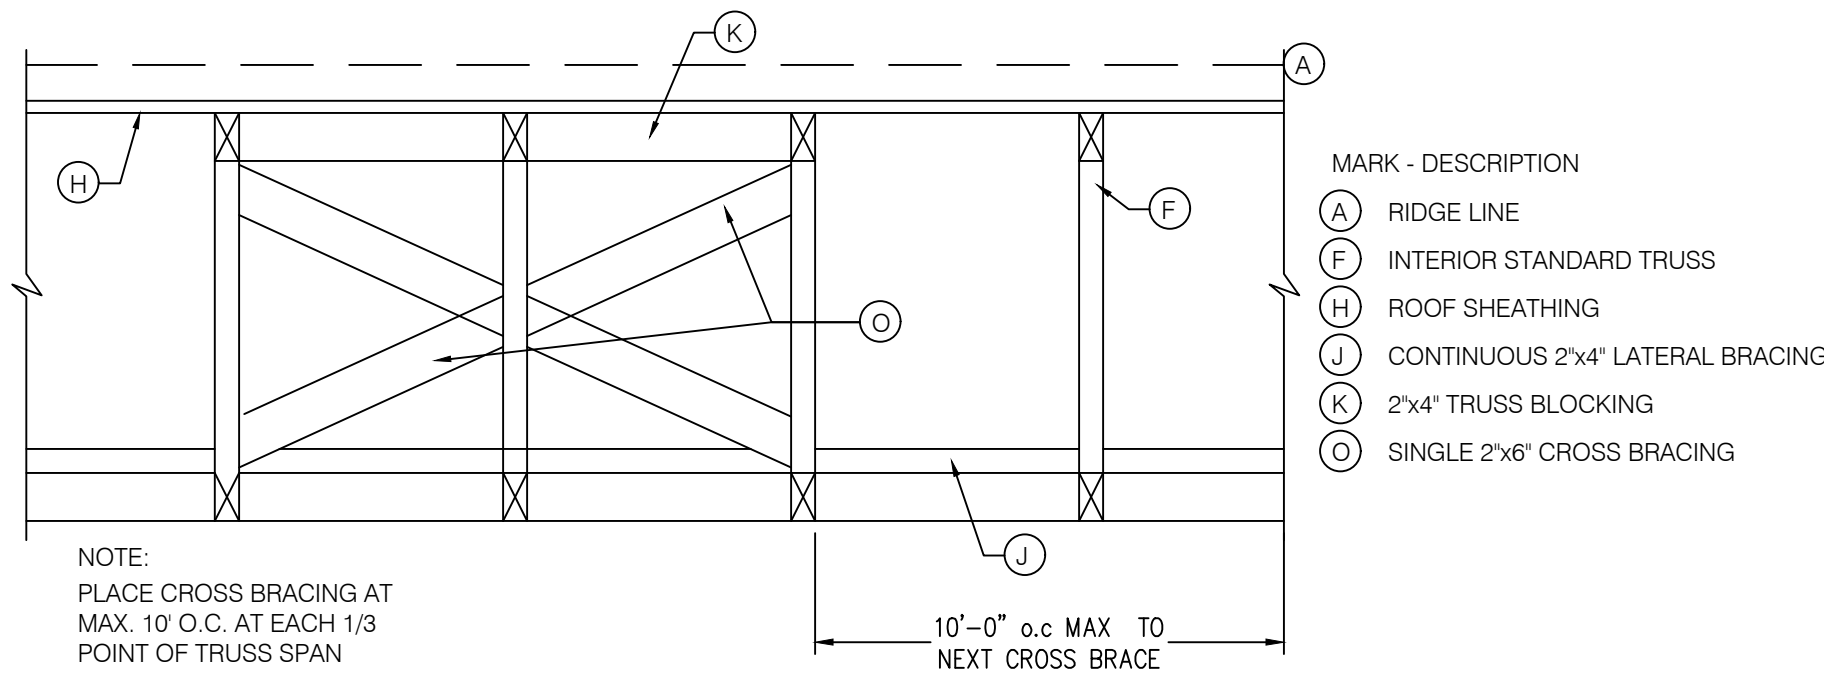


TRUSS BRACING DETAIL
SCALE: 3/4" = 1'-0"

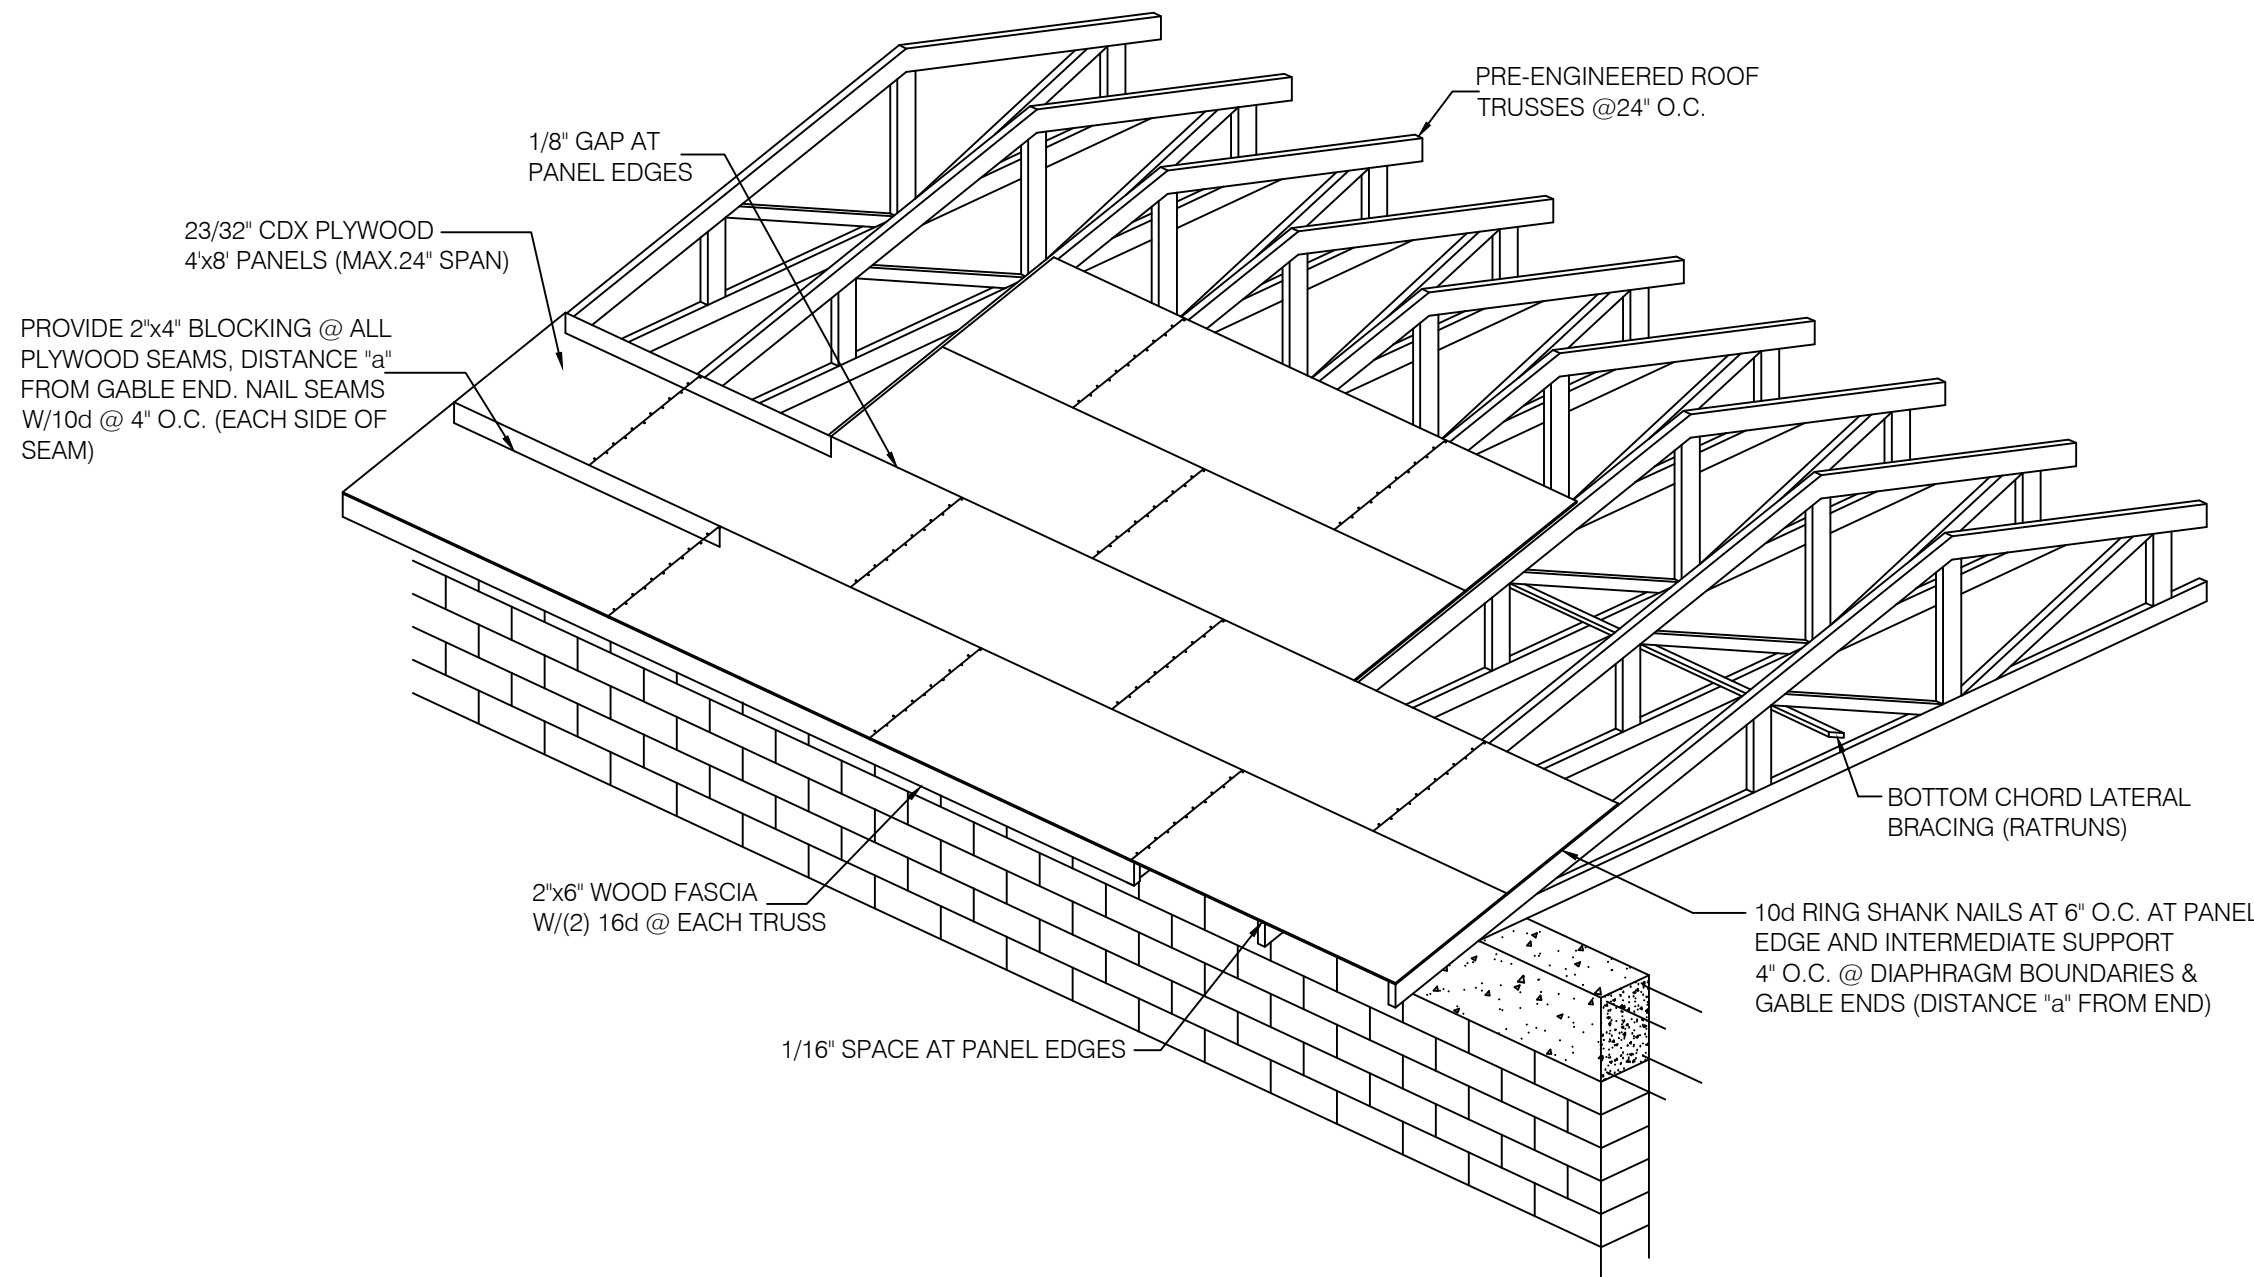

PLYWOOD NAILING DETAIL
N.T.S.

WINDOWS AND DOORS WIND PRESSURE SCHEDULE (ASD)				
COMPONENT AREA	ZONE 4		ZONE 5	
	PRESSURE	SUCTION	PRESSURE	SUCTION
ALL WINDOWS	40.4 PSF	-43.8 PSF	40.4 PSF	-54.1 PSF
ALL DOORS	40.4 PSF	-43.8 PSF	40.4 PSF	-54.1 PSF
a= 3'-7"				

NOTE:
WIND PRESSURES FOR A PANEL AREA IN BETWEEN TWO LIMITING AREA VALUES SHALL BE ROUNDED OFF TO THE GREATEST VALUE OF THE WIND PRESSURES SHOWN

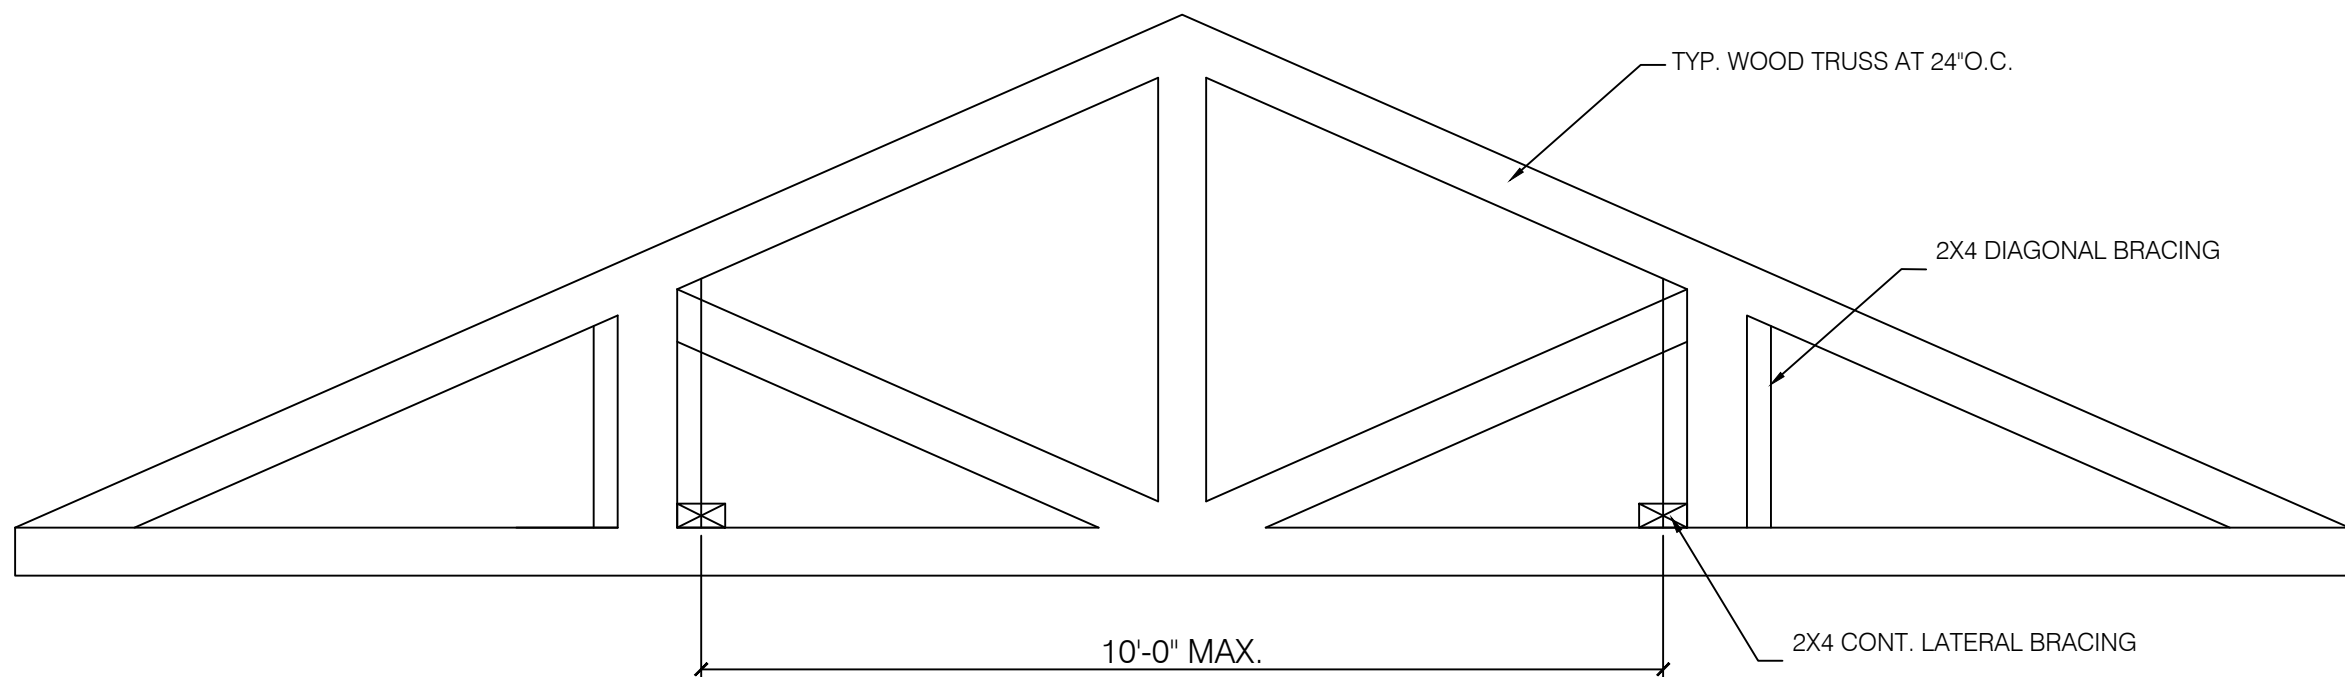

WOOD TRUSS PERMANENT BRACING DETAIL
SCALE: 3/4" = 1'-0"

CLASS A ENGINEERING LLC
JORGE A. GOMEZ AGOSTINI PE: 91272
305 NW 7TH ST. Phone: 305-202-3200
MIAMI, FL 33126 Email: info@classaeng.com
JOB No. EA - OTHERS



Client:
Victor Lau

Address:
12805 SW 69th Court
Miami, FL 33185

Project Name:

Residence Addition

Architect:
Studio JPA, Inc., AA26003764
Jorge I. Perez, AIA
10051 SW 120 St, Miami, FL 33176
786.543.9093 / jorge@studiojpa.com

Consultants: STRUCTURAL ENGINEER:

JORGE A. GOMEZ AGOSTINI
PE: 91272

1187 NW 87th St. Apt 1205 Phone: 305-202-3200
MIAMI, FLORIDA 33126 Email: jorge@studiojpa.com

JOB No. EA - OTHERS

Seal / Digital Signature:

This item has been digitally signed and sealed by
Jorge A. Gomez Agostini, P.E. on the date adjacent to the seal.
Printed copies of this document are not considered
signed and sealed and the signature must be verified
on any electronic copies.

Submittal:	Permit Set	Project No:
Issue Date:	11/03/2023	Drawn by:

No.	Description	Date

Sheet Name

**WIND PRESURES
AND DETAILS**

Sheet No.

S-5.0