

Client:
Victor Lau

Address:
12805 SW 69th Court
Miami, FL 33156

Project Name:

Residence Addition

Architect:


Studio JPA, Inc., AA26003764
Jorge I. Perez, AIA
10051 SW 120 St, Miami, FL 33176
786.543.9093 / jorge@studiojpa.com

Consultants:

Structural Engineer
Jorge a. Gomez Agostini P.E. / Lic. No. 91272
8187 Nw 8th St Apt 305 Miami, FL 33126
P:305.202.3200
E:jorge89cu@gmail.com

M.E.P. Engineer
Diniester Marcelo, P.E. / Lic. No. 73149
6734 SW 136 CT Miami, FL 33183
P:786.683.8229
E:305engineering services@gmail.com

Seal / Digital Signature:

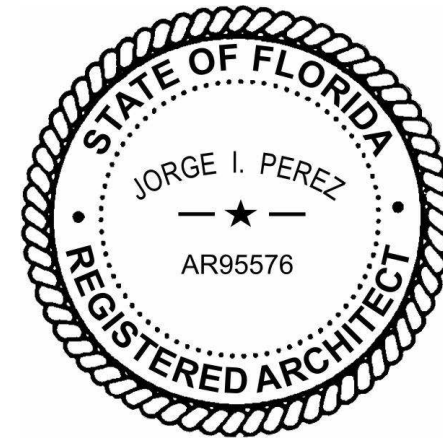

This item has been digitally signed and sealed by
Jorge I. Perez, R.A. on the date adjacent to the seal.
Printed copies of this document are not considered
signed and sealed and the signature must be verified
on any electronic copies.

Submitted:	Permit Set	Project No:	2303
Issue Date:	4/25/2024	Drawn by:	JP

No.	Description	Date
1	PERMIT COMMENTS	10/30/2024

Sheet Name

GROUND FLOOR PLAN

Sheet No.

A201

WALL TYPES	
Type Mark	Description
P1	3-5/8" Metal Studs @ 16" O.C. w/ one layer of 5/8" Gypsum Wall Board (GWB) each side and acoustical insulation.
P1.1	3 5/8" Metal Studs @ 16" O.C. w/ one layer of 5/8" Gypsum Wall Board (GWB) Type X each side and acoustical insulation. 1 HR Fire Rated
P3.1	6" Metal Studs @ 16" O.C. w/ one layer of 5/8" Gypsum Wall Board (GWB) Type X each side and acoustical insulation. 1 HR Fire Rated
P4	1-1/2" Metal Studs @ 16" O.C. w/ one layer of 5/8" Gypsum Wall Board (GWB)
W1	8" Concrete Masonry Units (CMU) and 1-1/2" Metal Studs @ 16" O.C w/ 5/8" Gypsum Wall Board (GWB) on interior and R-5 Wall Insulation
W2	8" Concrete Masonry Units (CMU) w/ Stucco Finish on both sides
W3	8" Concrete Masonry Units (CMU) and 3-5/8" Metal Studs @ 16" O.C w/ 5/8" Gypsum Wall Board (GWB) on interior and R-5 Wall Insulation

FLOOR PLAN KEY NOTES	
No.	Description
F1	NEW ADDITION A/C UNIT. BOTTOM OF UNIT AT 11' NGVD. SEE MECH DWGS.
F2	NEW FPL METER COMBO PANEL. SEE ELECT. DWGS.
F3	EXISTING FPL METER (TO BE ABANDONED)
F4	EXISTING ELECTRICAL PANEL. SEE ELECTRICAL DWGS.
F5	NEW TANKLESS WATER HEATER. SEE MEP DWGS.
F6	EXISTING A/C UNIT
F7	EXISTING POOL EQUIPMENT ON CONC. PAD TO REMAIN
F8	NEW 4" CONCRETE SLAB ON WELL COMPACTED FILL
F9	2x3 ATTIC ACCESS PANEL. MIN. OPENING SIZE 4 SF
F10	INSTALL 5/8" TYPE "X" GWB. AT CEILING
F11	16"x8" DUAL FUNCTION FLOOD AND VENTILATION VENTS INSTALLED NO HIGHER THAN 12" ABOVE THE EXTERIOR ADJACENT GRADE. FL PRODUCT APPROVAL 5822-R9 (SMART VENT MODEL 1540-510)

LIFE SAFETY / BUILDING DATA

APPLICABLE CODES

2023 FLORIDA BUILDING CODE (FBC) - BUILDING, 8th EDITION
2023 FLORIDA BUILDING CODE (FBC) - RESIDENTIAL, 8th EDITION

OCCUPANCY CLASSIFICATION

DETACHED ONE-STORY SINGLE FAMILY DWELLING
(FBC 101.2, EXCEPTION-1, FBC R101.2)

CONSTRUCTION TYPE


TYPE V-B. (FBC 602.5, TABLES 504.3, 504.4, AND 506.2)

SHOP DRAWINGS SUBMITTALS

THE FOLLOWING WILL REQUIRE ADDITIONAL PLANS AND PRODUCT APPROVALS (NOAs) TO BE SUBMITTED AT A LATER TIME:

- WINDOWS AND DOORS
- PRE-MANUFACTURED/ENGINEERED ROOF TRUSSES
- EXTERIOR WATER PROOFING FOR ROOFS

LEGEND

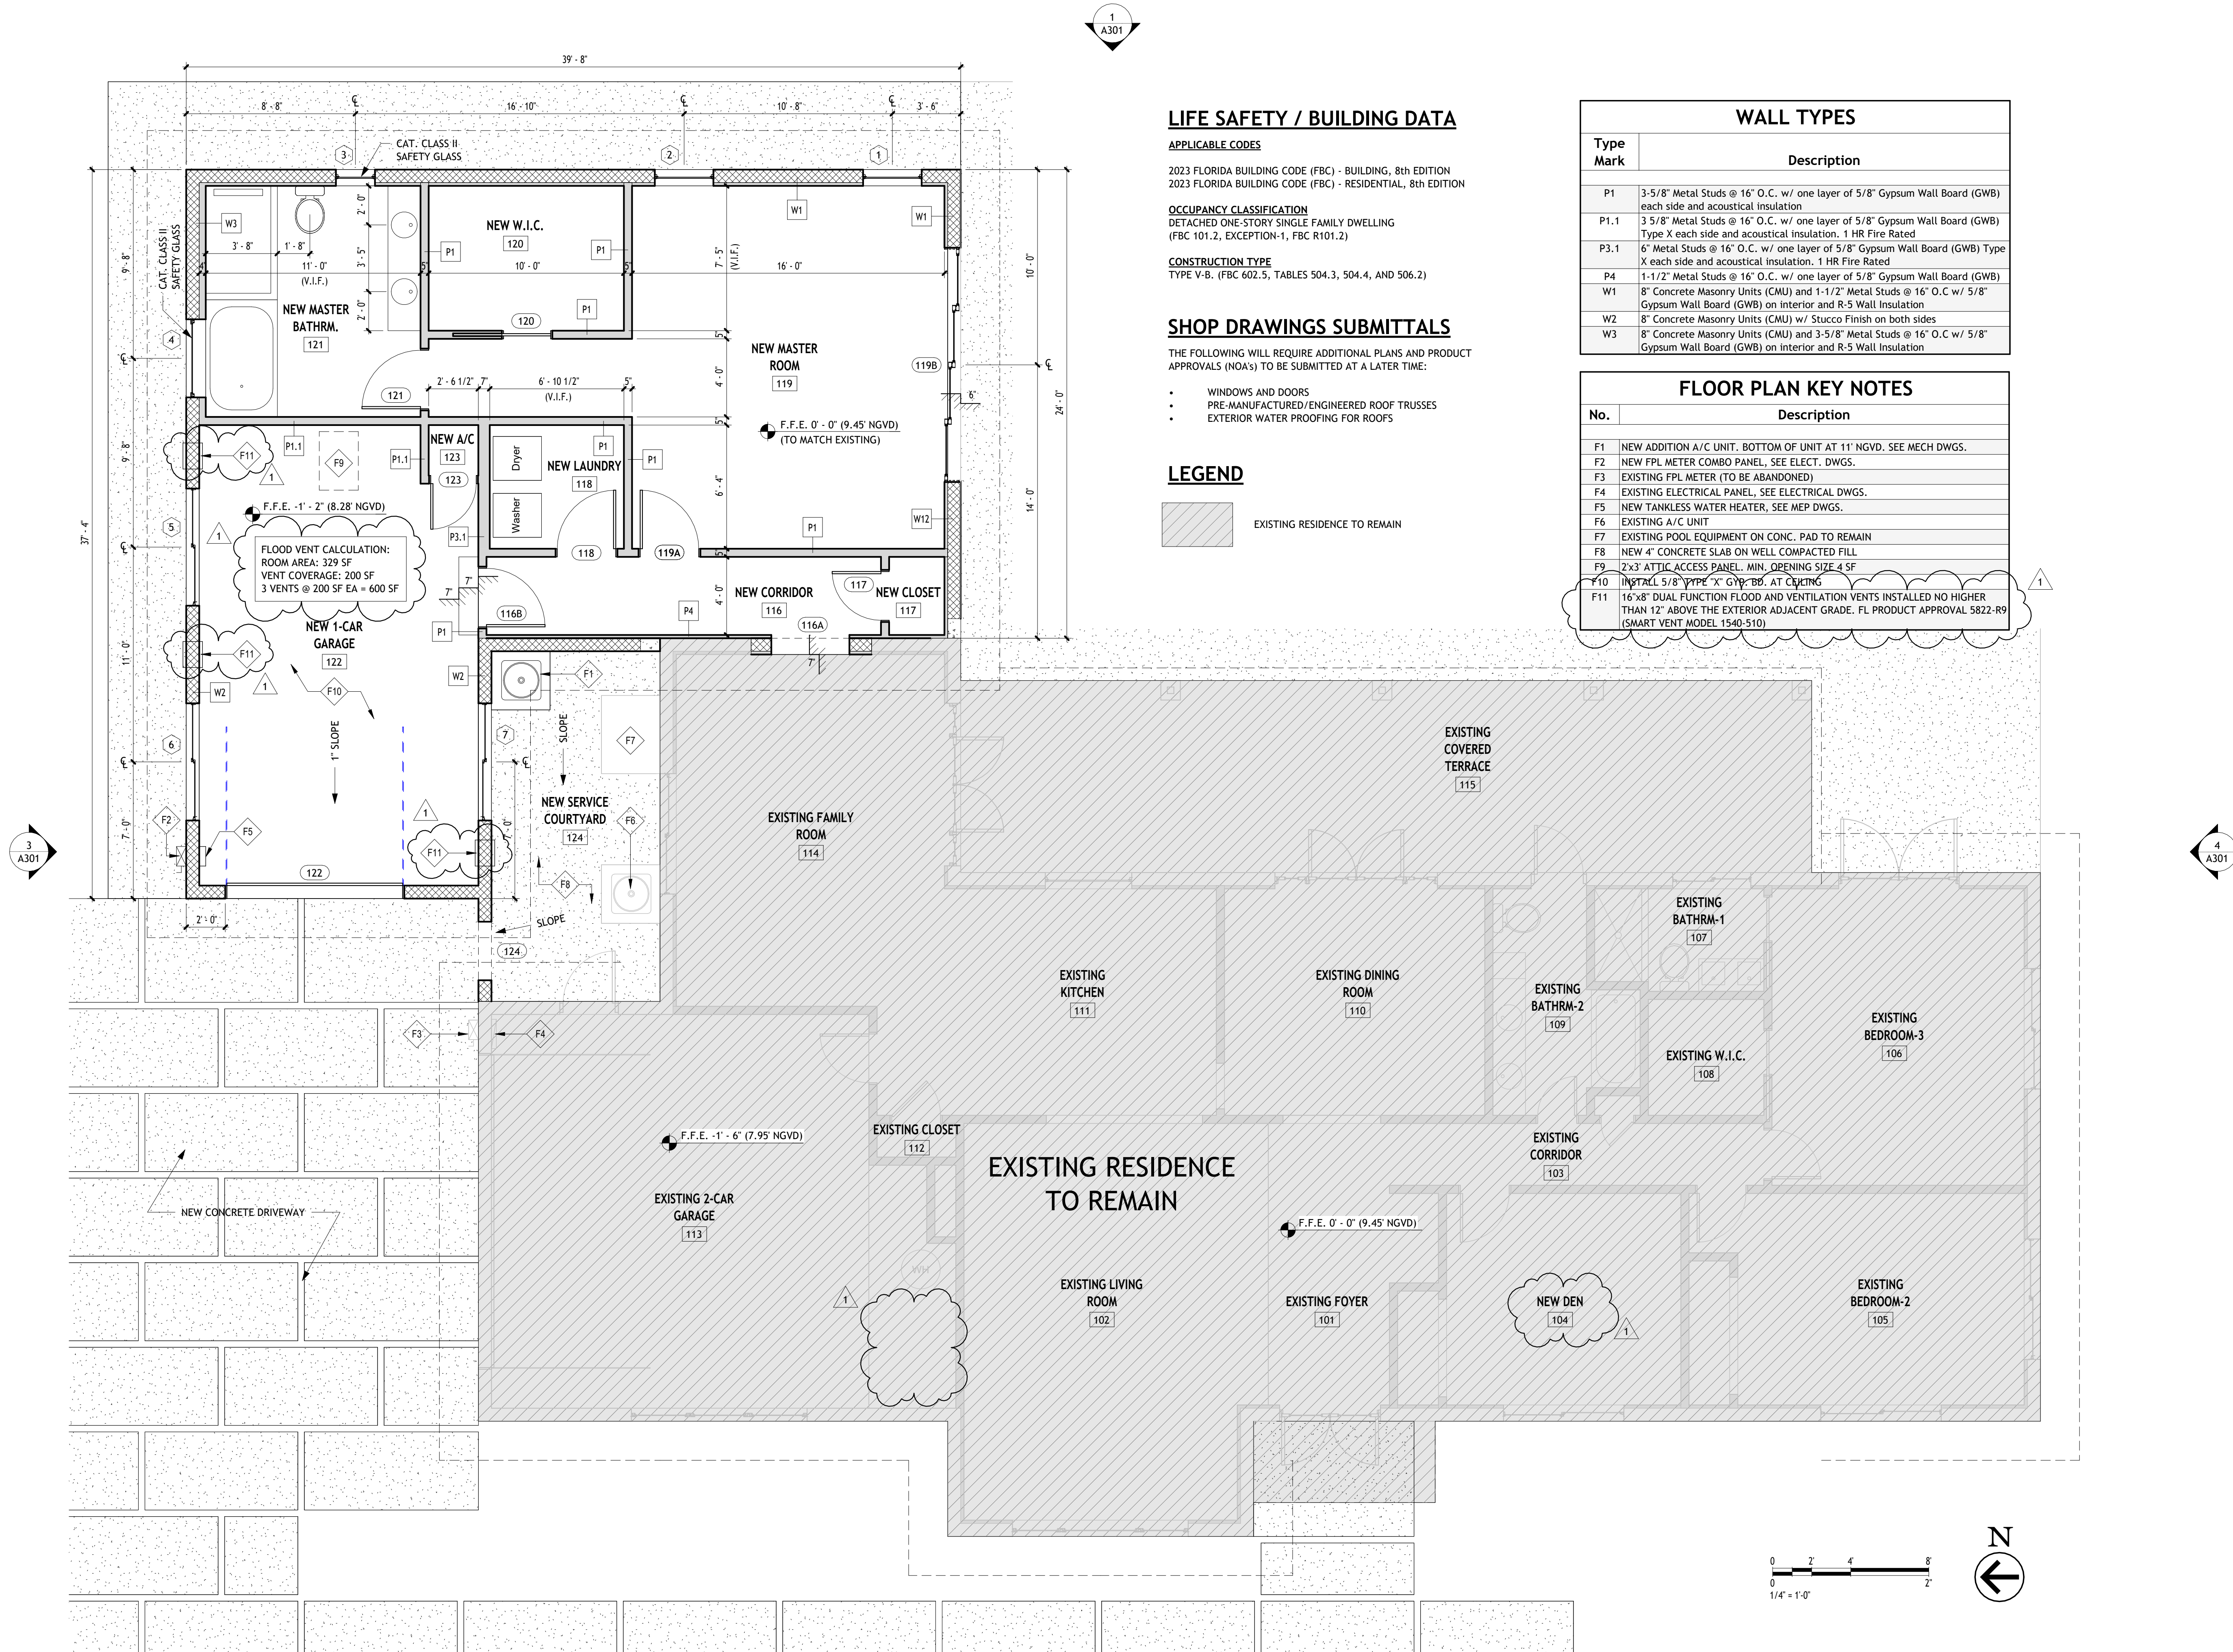

1 GROUND FLOOR PLAN
1/4" = 1'-0"