

Client:
Victor Lau

Address:
12805 SW 69th Court
Miami, FL 33156

Project Name:

Residence Addition

Architect:


Studio JPA, Inc., AA26003764
Jorge I. Perez, AIA
10051 SW 120 St, Miami, FL 33176
786.543.9093 / jorge@studiojpa.com

Consultants:

Structural Engineer
Jorge a. Gomez Agostini P.E. / Lic. No. 91272
8187 Nw 8th St Apt 305 Miami, FL 33126
P:305.202.3200
E:jorge89cu@gmail.com

M.E.P. Engineer
Diniester Marcelo, P.E. / Lic. No. 73149
6734 SW 136 CT Miami, FL 33183
P:786.683.8229
E:305engineering services@gmail.com

Seal / Digital Signature:

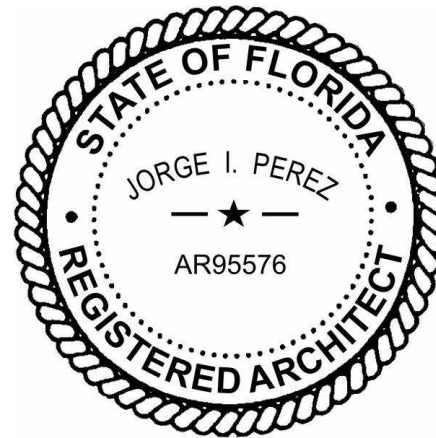

This item has been digitally signed and sealed by
Jorge I. Perez, R.A. on the date adjacent to the seal.
Printed copies of this document are not considered
signed and sealed and the signature must be verified
on any electronic copies.

Submittal:	Permit Set	Project No:	2303
Issue Date:	4/25/2024	Drawn by:	JP


No.	Description	Date
1	PERMIT COMMENTS	10/30/2024

Sheet Name


BUILDING ELEVATIONS

Sheet No.


A301

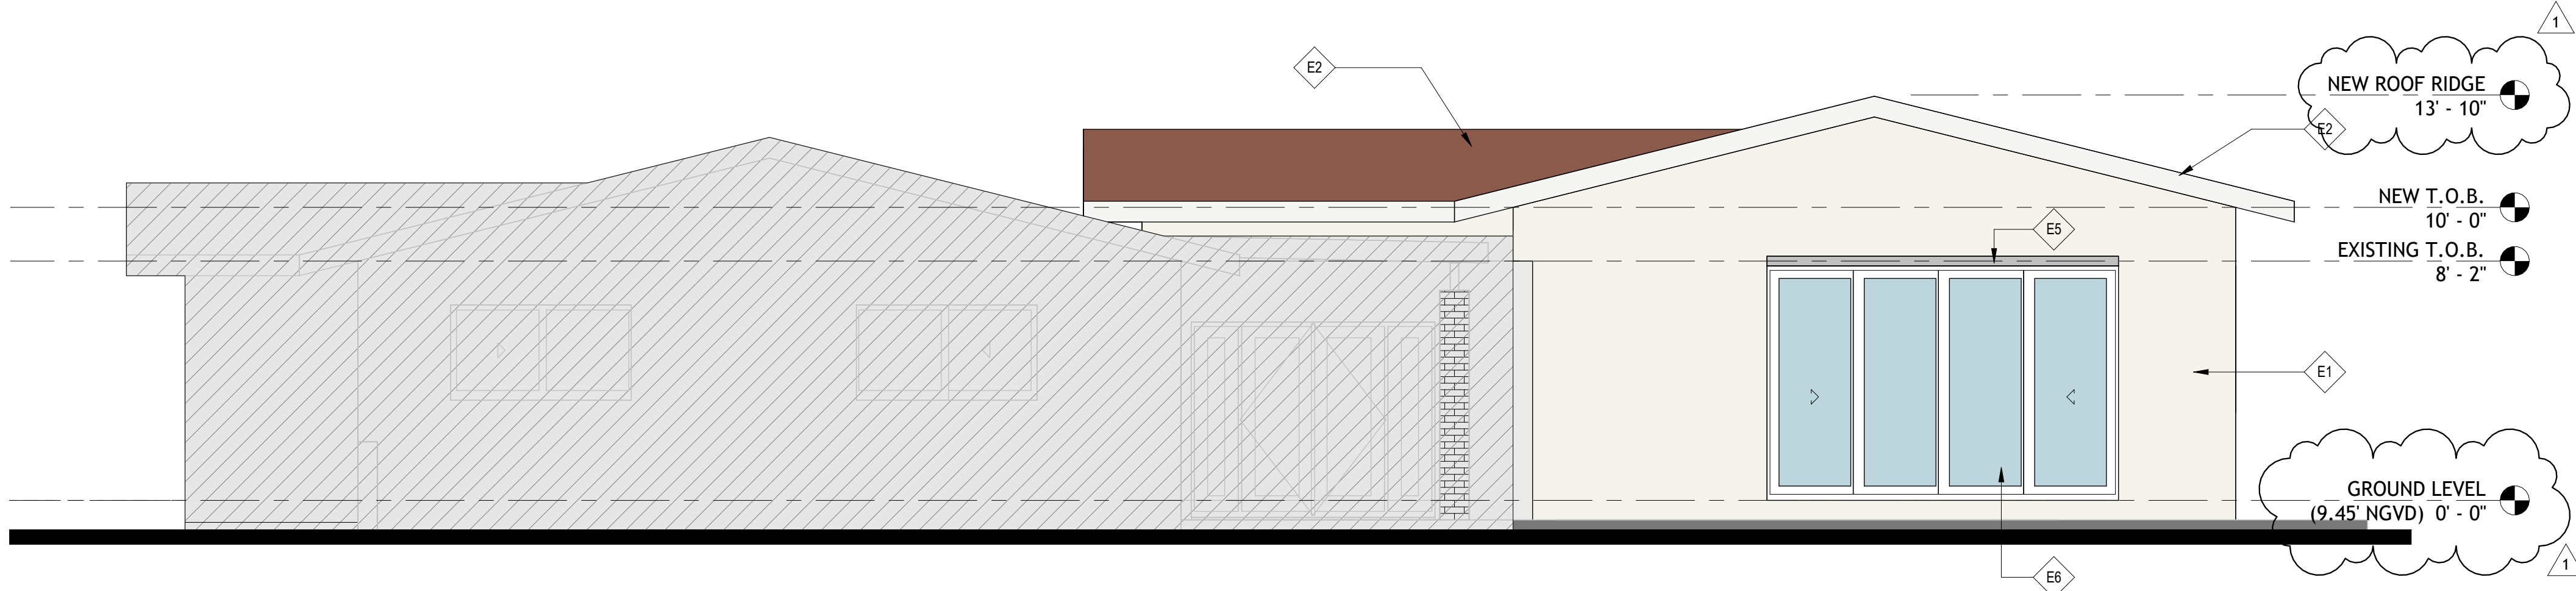


④ SOUTH ELEVATION
1/4" = 1'-0"

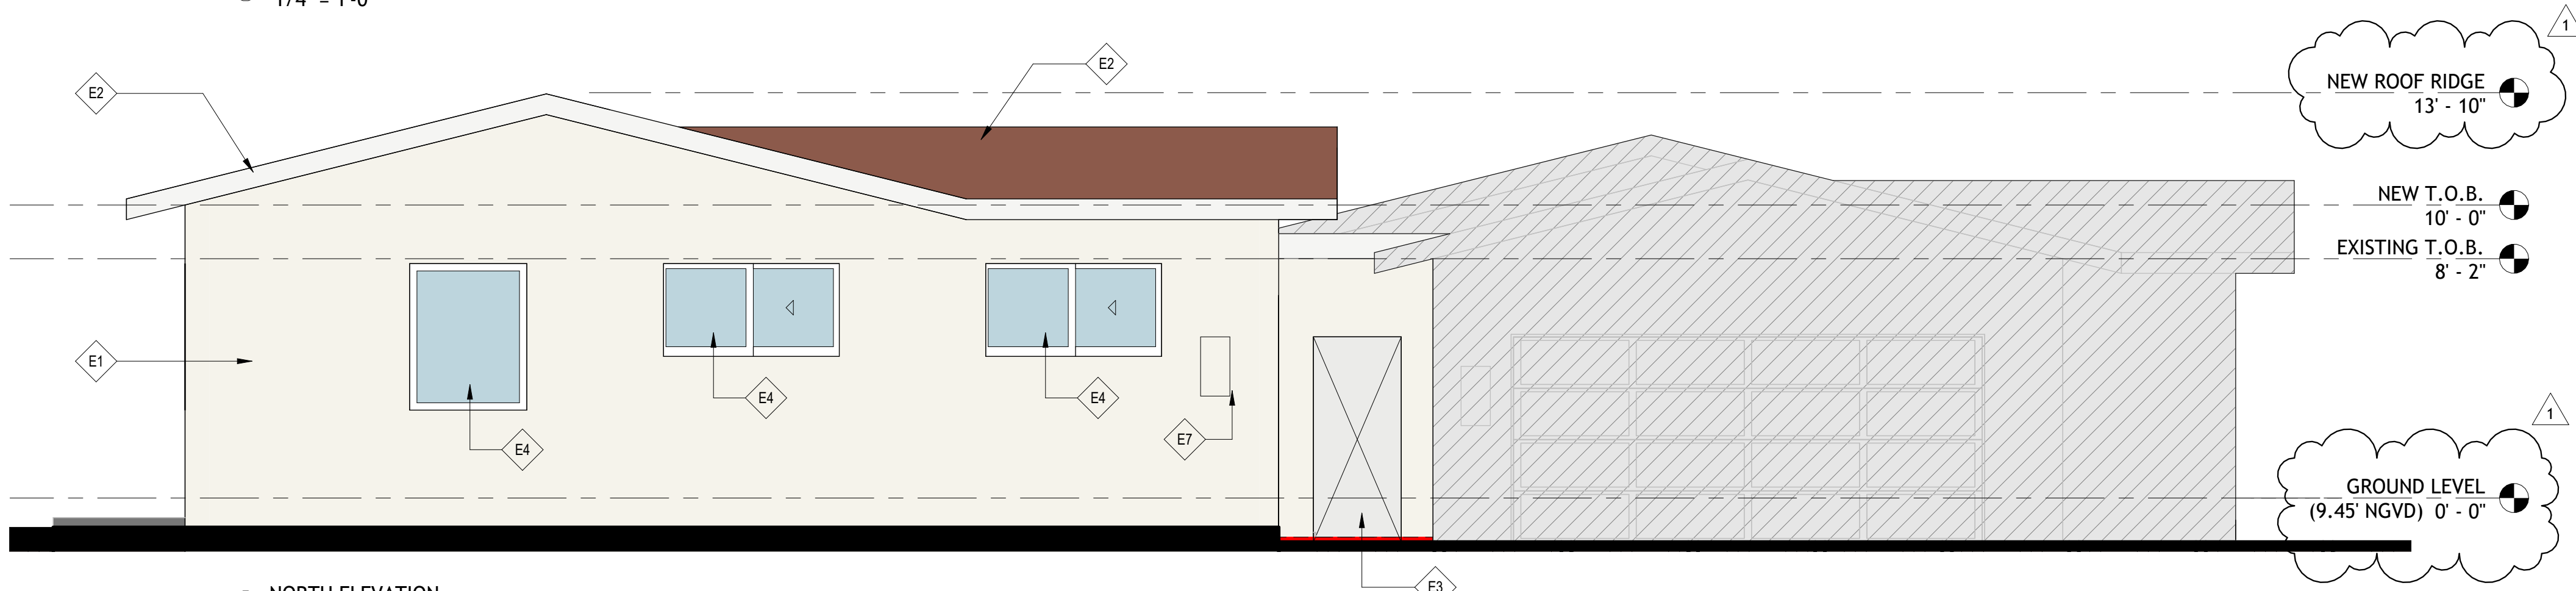

③ NORTH ELEVATION
1/4" = 1'-0"

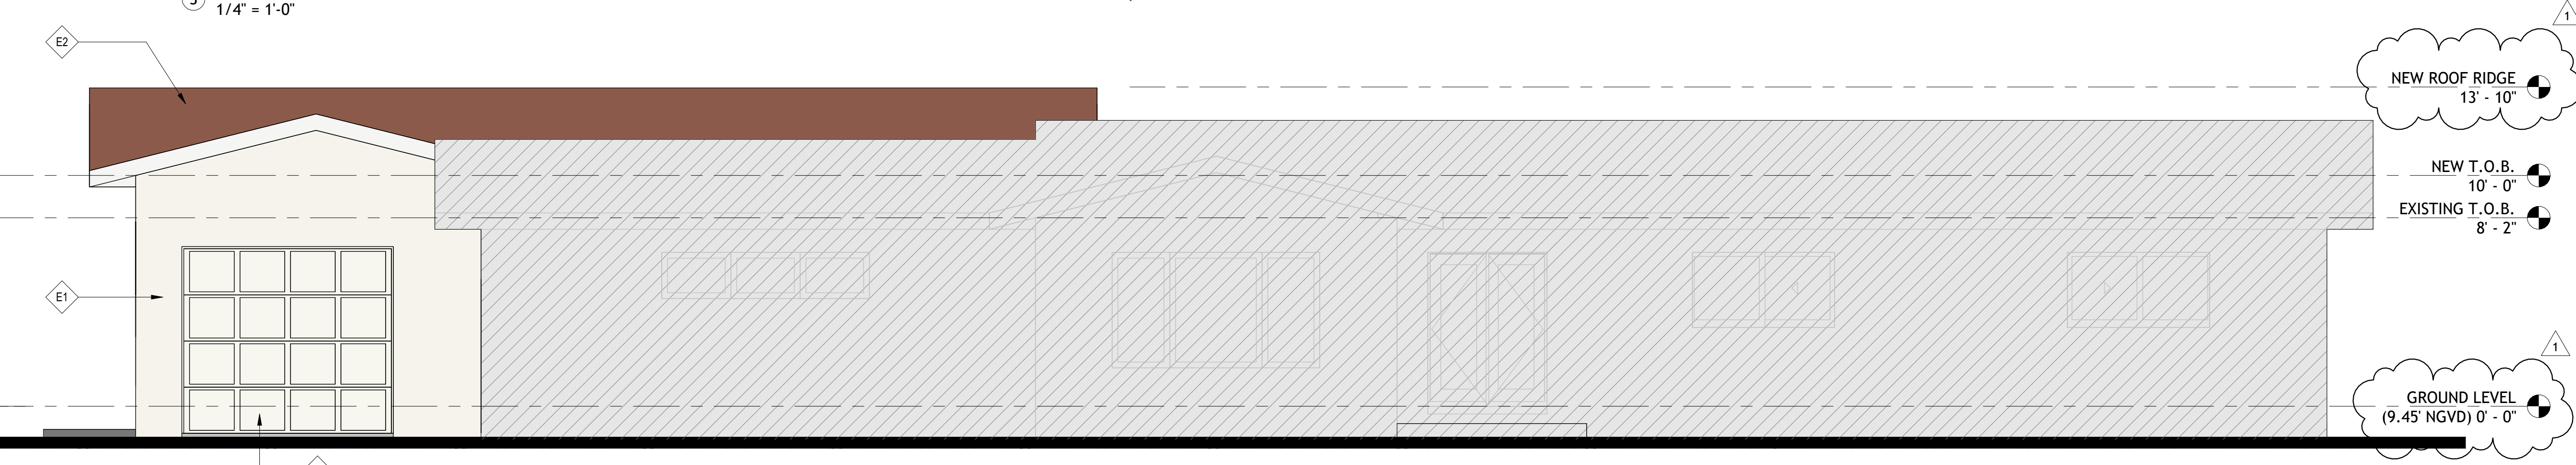

② WEST ELEVATION
1/4" = 1'-0"

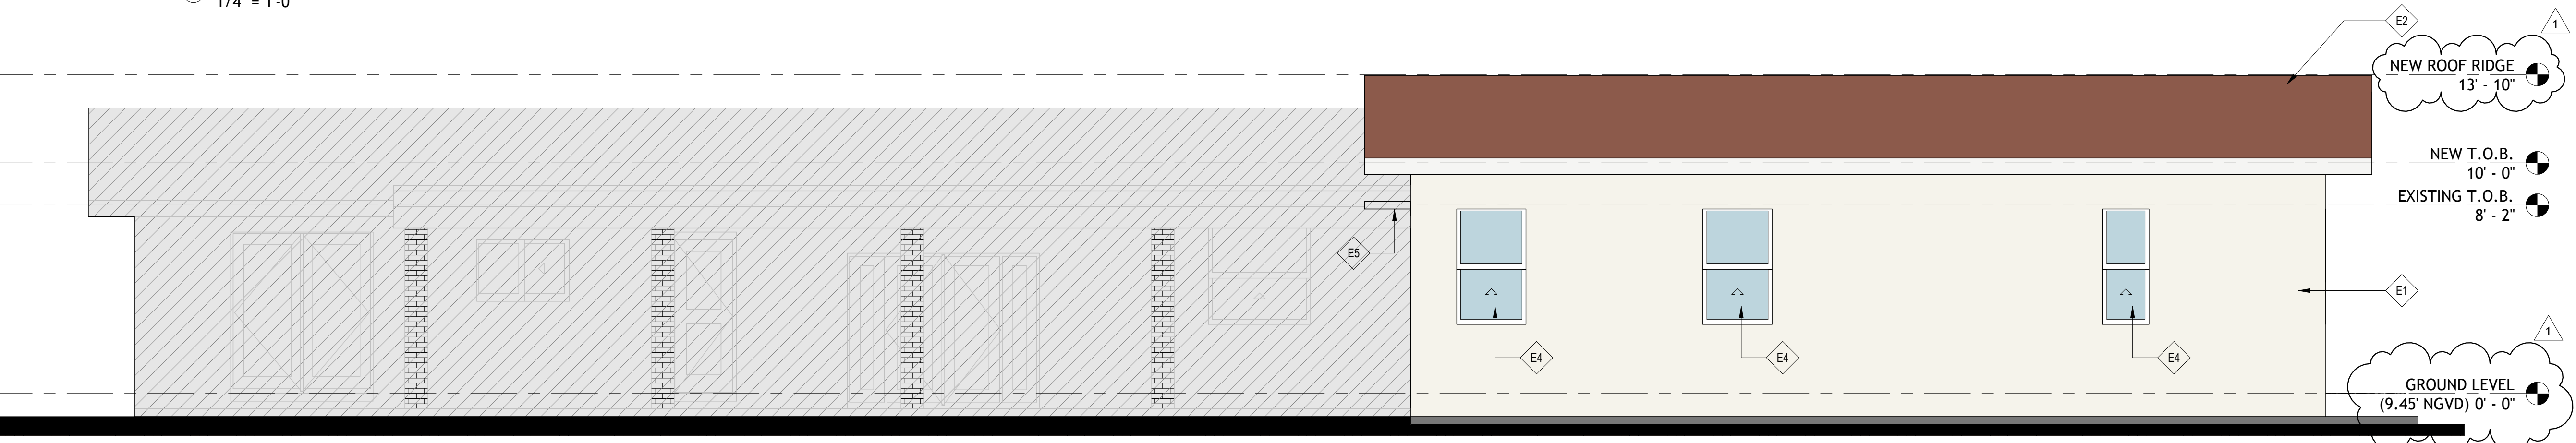

① EAST ELEVATION
1/4" = 1'-0"

ELEVATIONS KEY NOTES	
No.	Description
E1	NEW 8" CMU WALL. WITH SMOOTH STUCCO FINISH TO MATCH EXISTING
E2	NEW CEMENT TILE ROOF (TO MATCH EXISTING)
E3	NEW WALL OPENING
E4	NEW IMPACT RESISTANT ALUMINUM AND GLASS WINDOW.
E5	NEW CONCRETE EYEBROW. SEE STRUCT. DWGS.
E6	NEW IMPACT RESISTANT ALUMINUM AND GLASS SLIDING DOOR
E7	NEW FPL METER COMBO PANEL, SEE ELECT. DWGS.
E8	NEW IMPACT RESISTANT GARAGE DOOR

LEGEND

