




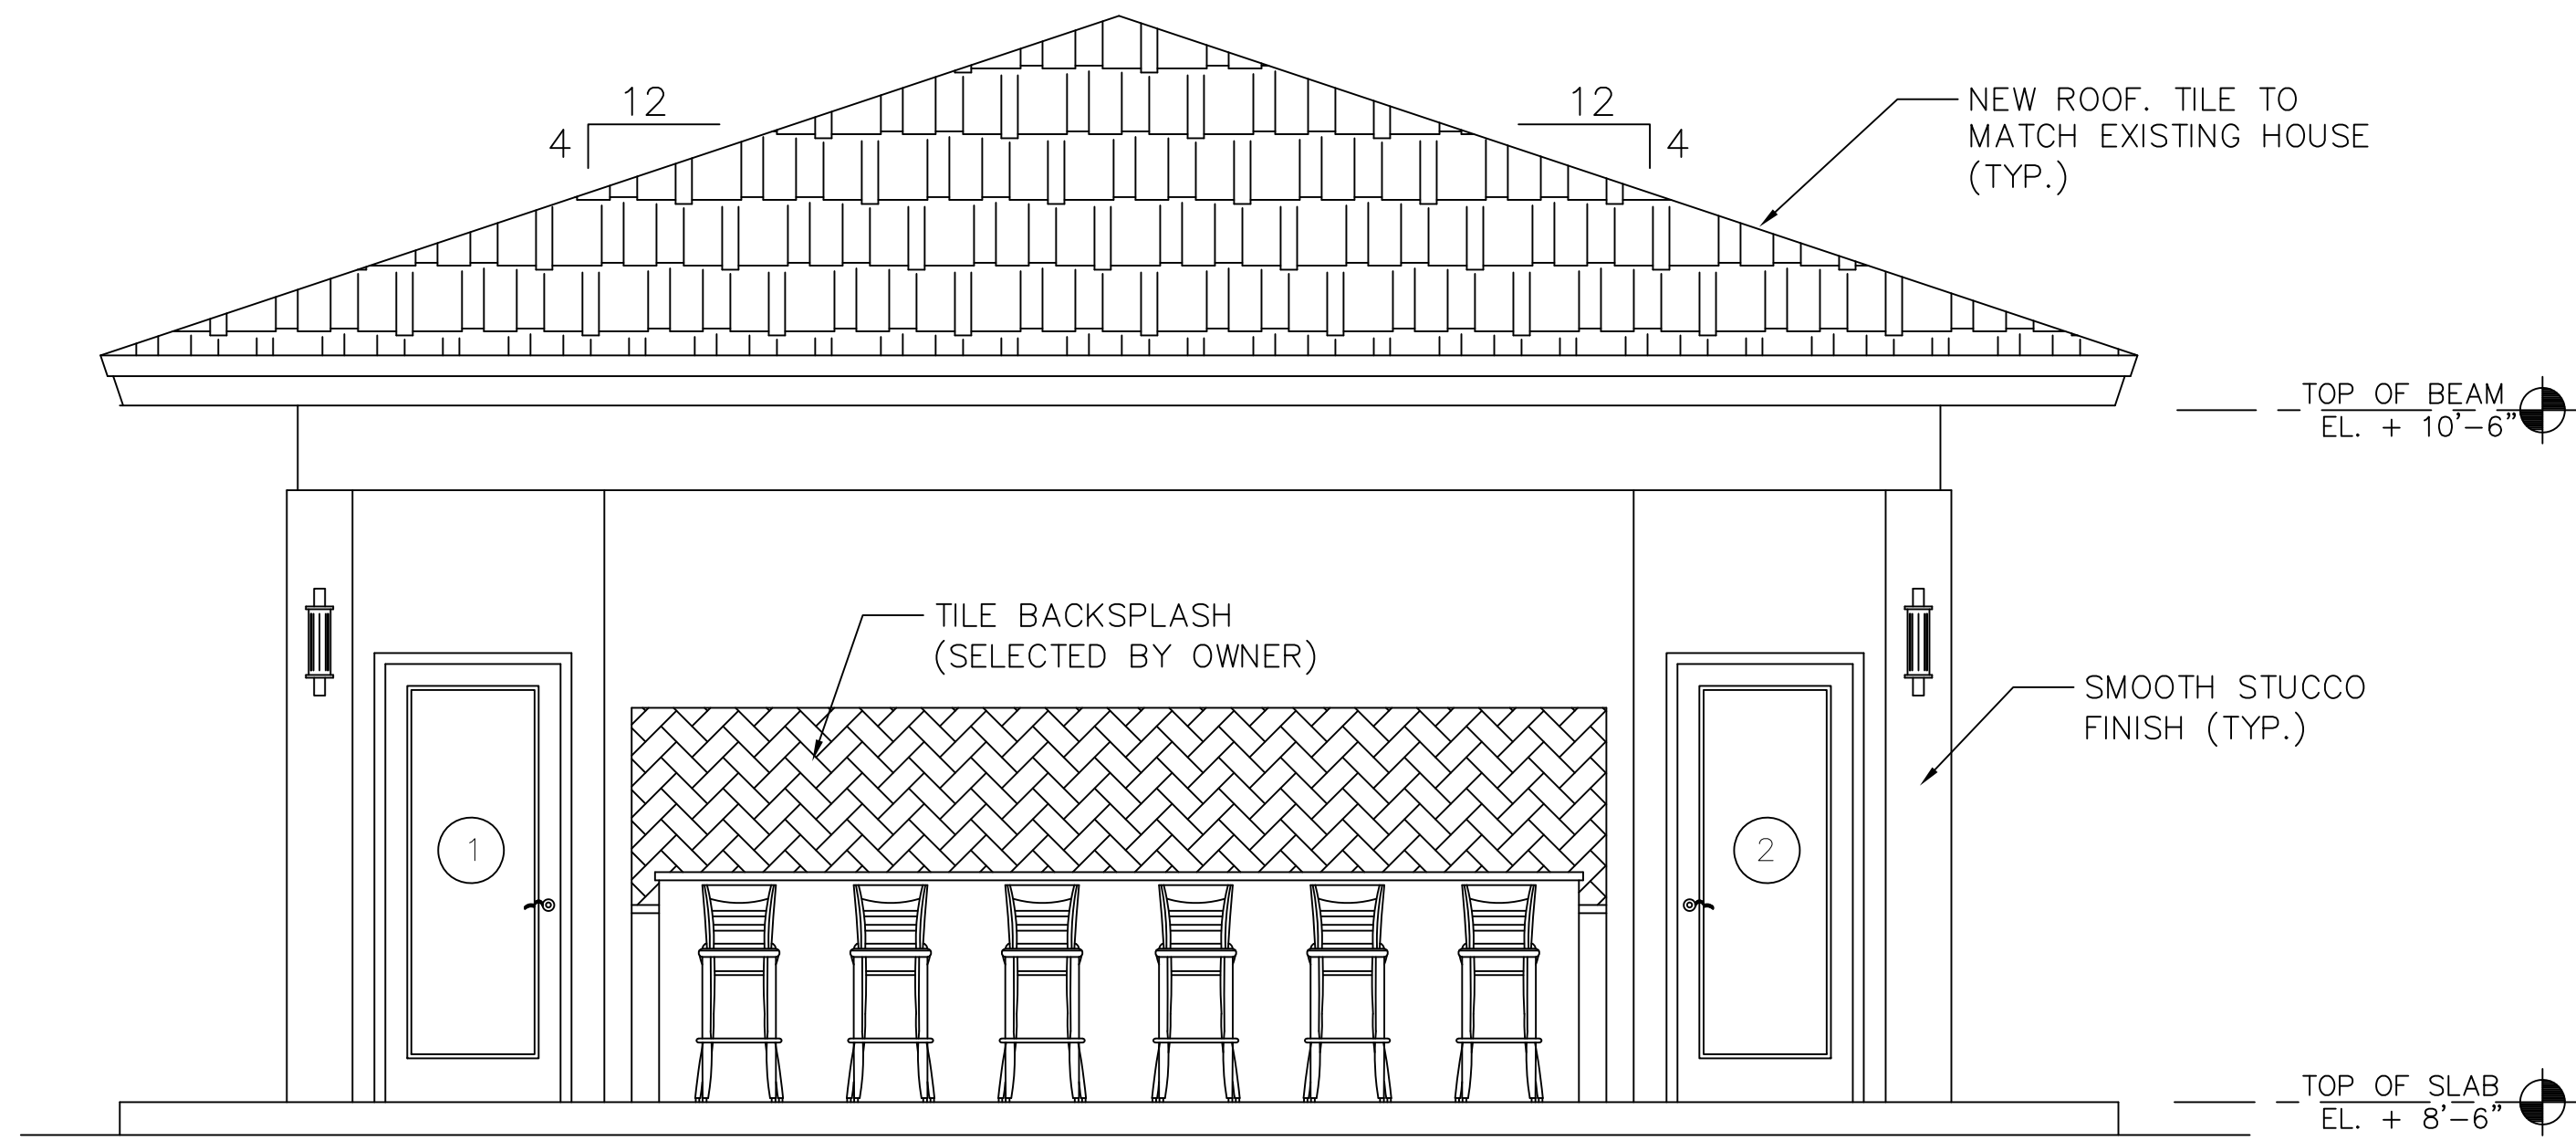

NORTH ELEVATION
SCALE: 3/8" = 1'-0"

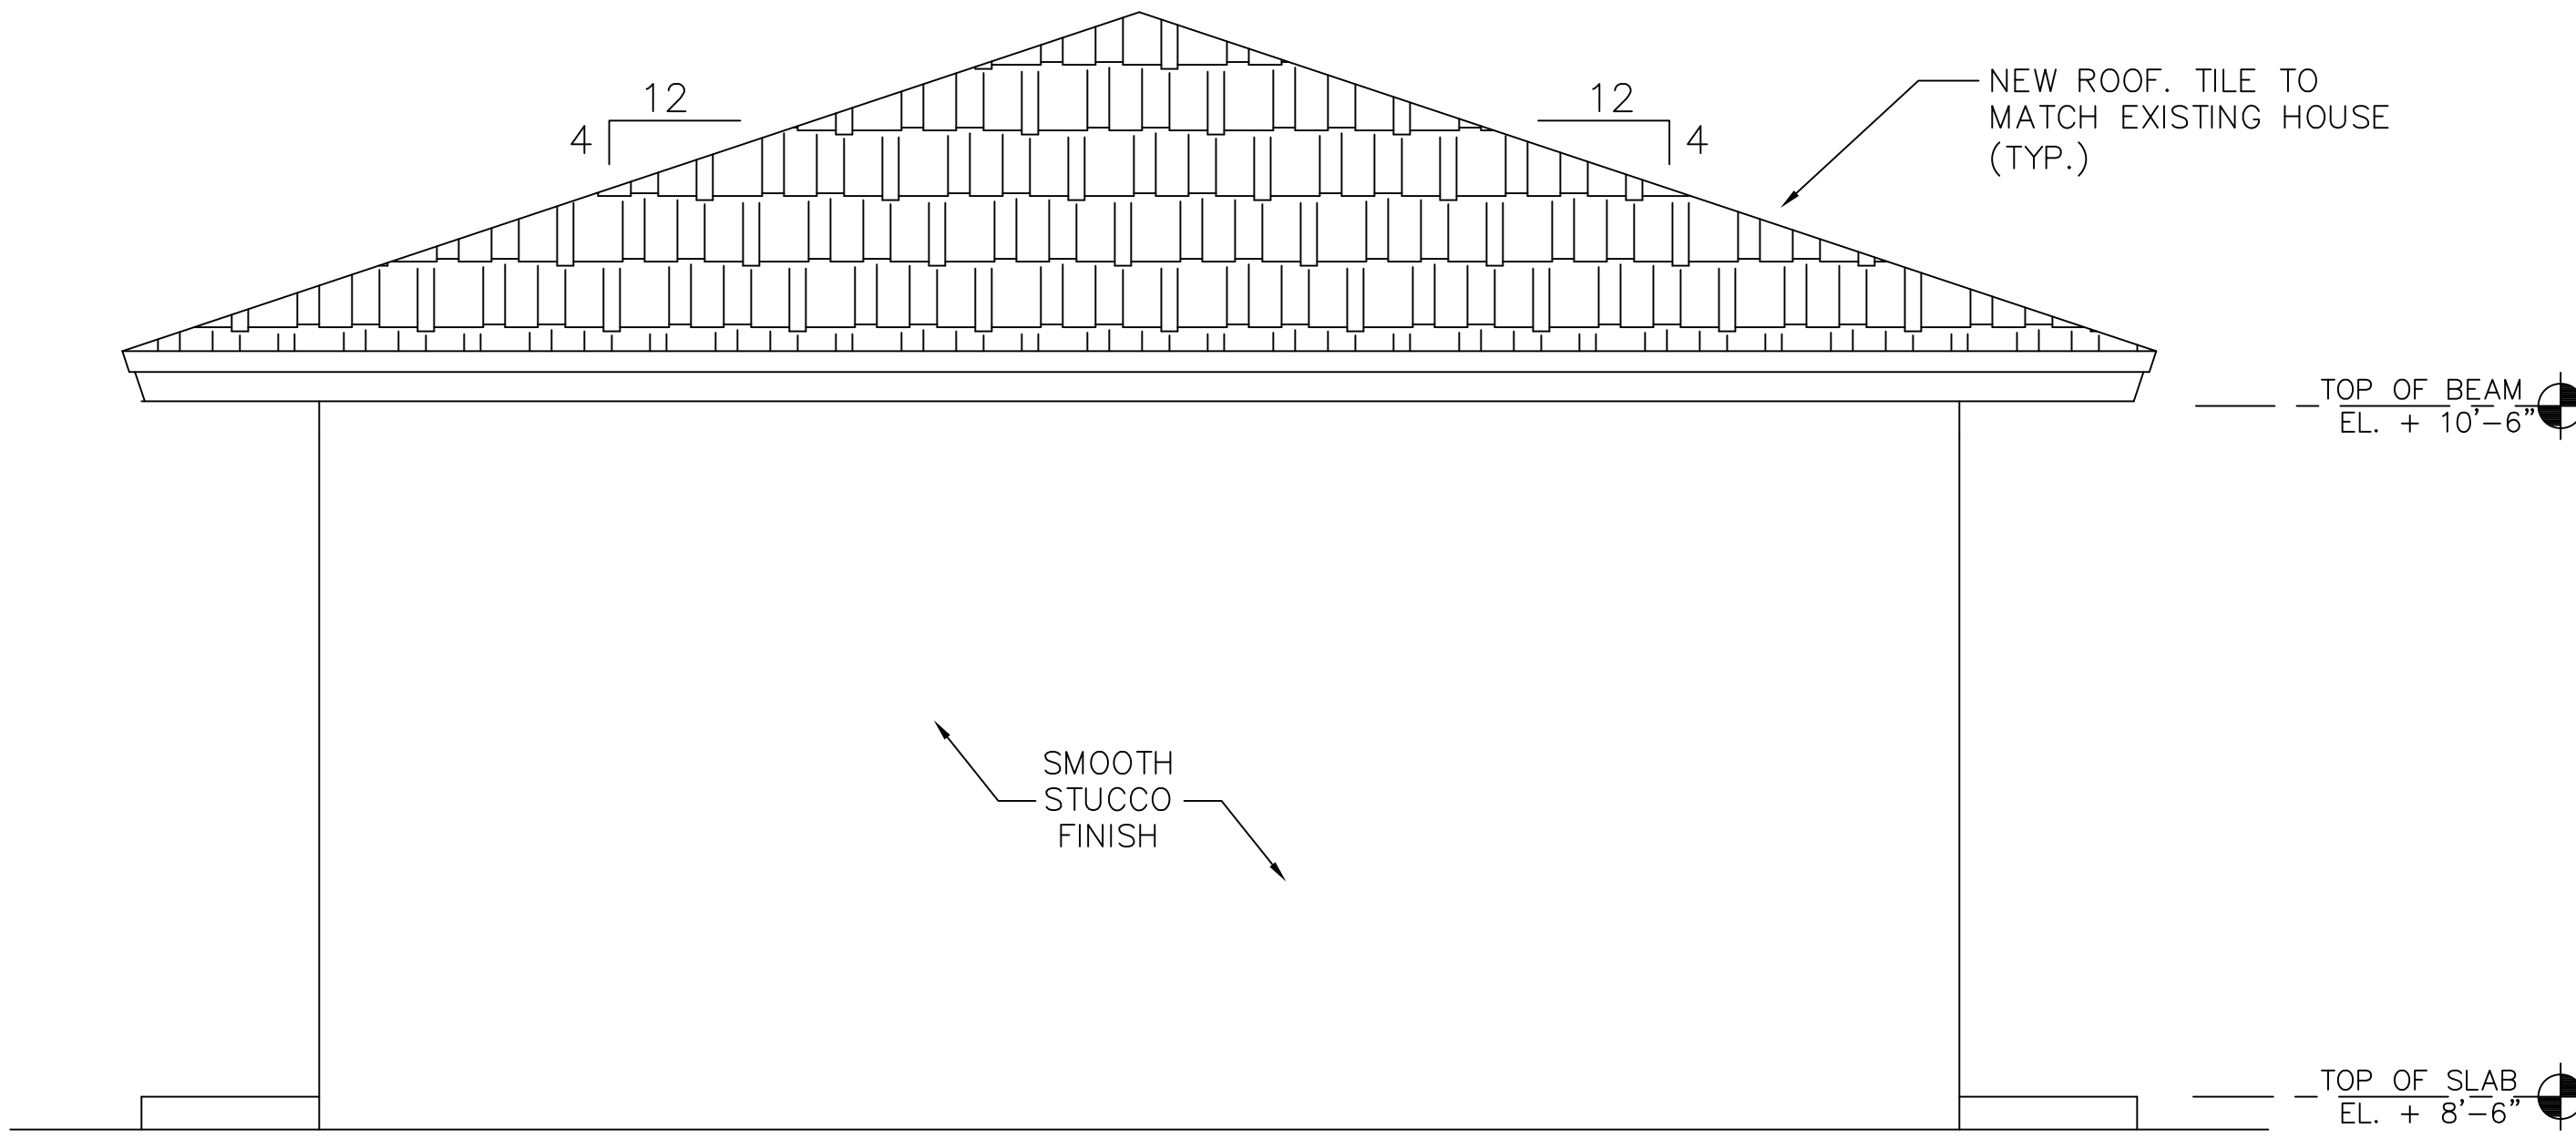

SOUTH ELEVATION
SCALE: 3/8" = 1'-0"

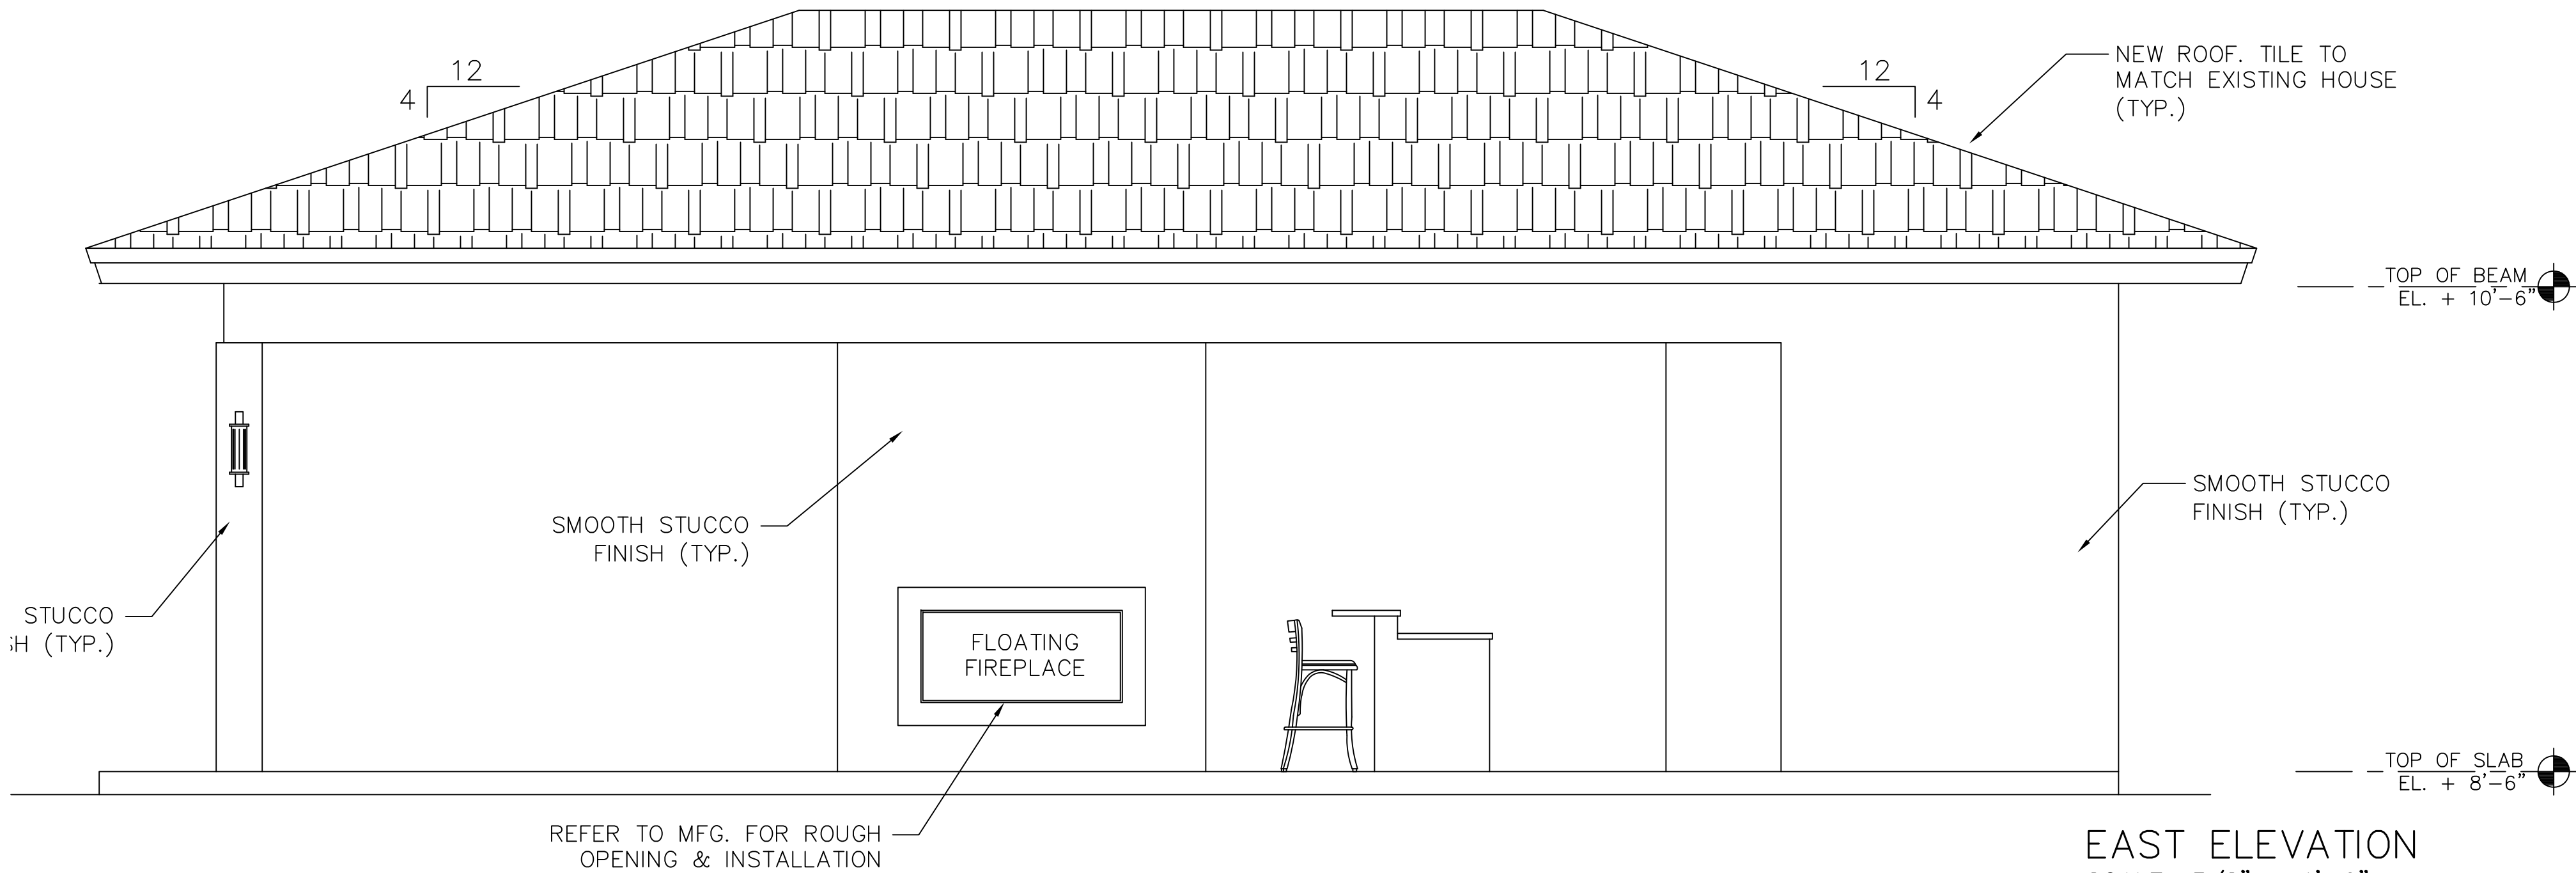


EAST ELEVATION
SCALE: 3/8" = 1'-0"

NOTE :
ALL WOOD IN CONTACT WITH CONCRETE
OR CMU TO BE PRESSURE-TREATED
AS PER F.B.C. 2023

NOTE :
VERIFY ALL WINDOW & DOOR
ROUGH OPENINGS WITH WINDOW &
DOOR MANUFACTURER.


NOTE :
AS PER F.B.C. 2023, COMBUSTIBLE INSULATION SHALL
BE SEPARATED A MINIMUM OF 3 INCHES (76mm) FROM
RECESSED LIGHTING FIXTURES, FAN MOTORS AND OTHER
HEAT-PRODUCING DEVICES.

NOTE :
EVERY BATHROOM DOOR LOCK SHALL BE DESIGNED TO PERMIT
THE PENING OF THE LOCKED DOOR FROM THE OUTSIDE IN AN
EMERGENCY. AS PER FBC

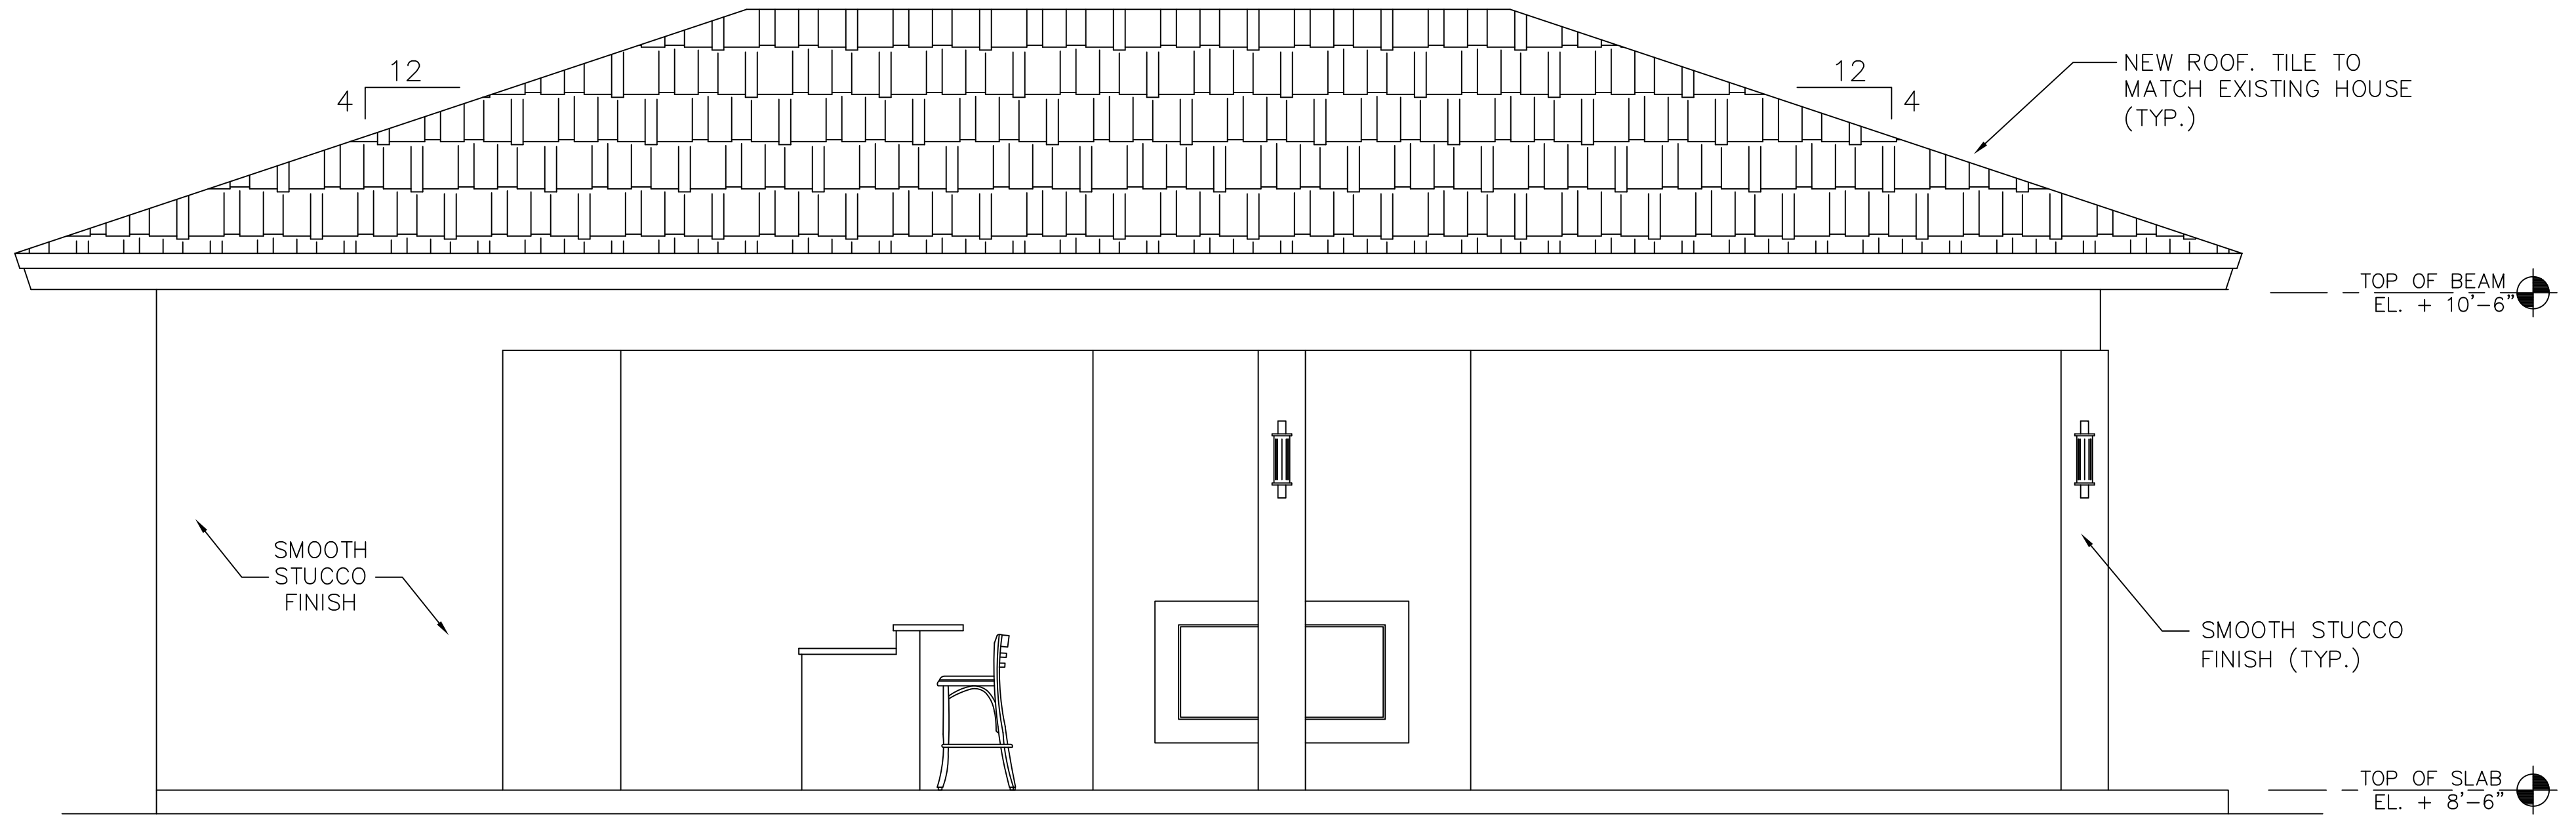

WEST ELEVATION
SCALE: 3/8" = 1'-0"

A SEPARATE PERMIT AND PRODUCT CONTROL APPROVAL, WHEN
APPLICABLE, IS REQUIRED FOR THE FOLLOWING ITEMS:
STRUCTURAL GLAZING WOOD TRUSSES DOORS ROOFING WINDOWS
RIDGE VENTILATION CURTAIN WALLS MULLIONS SIGNS GLASS WALL
PRECAST SYSTEMS HANDRAILS RAILS STORE FRONT AWNINGS
STORM SHUTTERS STEEL JOISTS

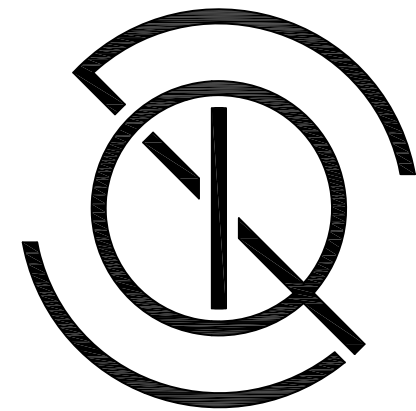

Q DESIGN STUDIO
ARCHITECTURE & PLANNING
License No AR99532
Q Design Studio, LLC
8000 SW 88th Court
Miami, FL 33173
T. 305.401.4950
E: John.Quintana10@gmail.com

CONSULTANTS


PROJECT NAME:
**GOMEZ DRIVEWAY &
BACKYARD REMODEL**

OWNER:
WILLIAM GOMEZ & DANIELLA VILAR
11040 SW 69th AVENUE
PINECREST, FL 33156

JOB NUMBER: 2024.01
DATE: 02/17/24

REVISION
△
△
△
△
△
△
△
△
△
△

SEAL:

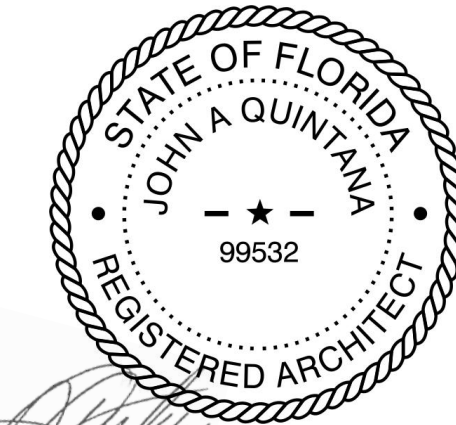

John Alexander Quintana AR99532

DRAWING TITLE:
**GAZEBO
ELEVATIONS**

DRAWING NO:

A4.00