



License No AR99532

Design Studio, LLC
1000 SW 88th Court
Miami, FL 33173
T. 305.401.4950
ana10@gmail.com

CONSULTANTS

PROJECT NAME:
GOMEZ DRIVEWAY &
BACKYARD REMODEL


OWNER:
WILLIAM GOMEZ & DANIELLA VILAR
1040 SW 69th AVENUE
INCREST, FL 33156

JOB NUMBER: 2024.01
DATE: 02/17/24

REVISION

1 BUILDING DEPT. COMMENTS - AUG. 2024

SEAL:

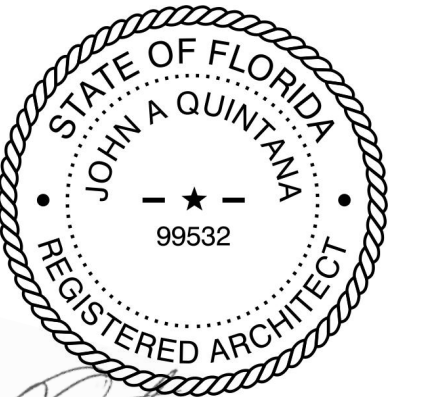


John Alexander Quintana 09/03/2024
AR99532

DRAWING TITLE:


GAZEBO FLOOR PLANS

DRAWING NO:

A2.00

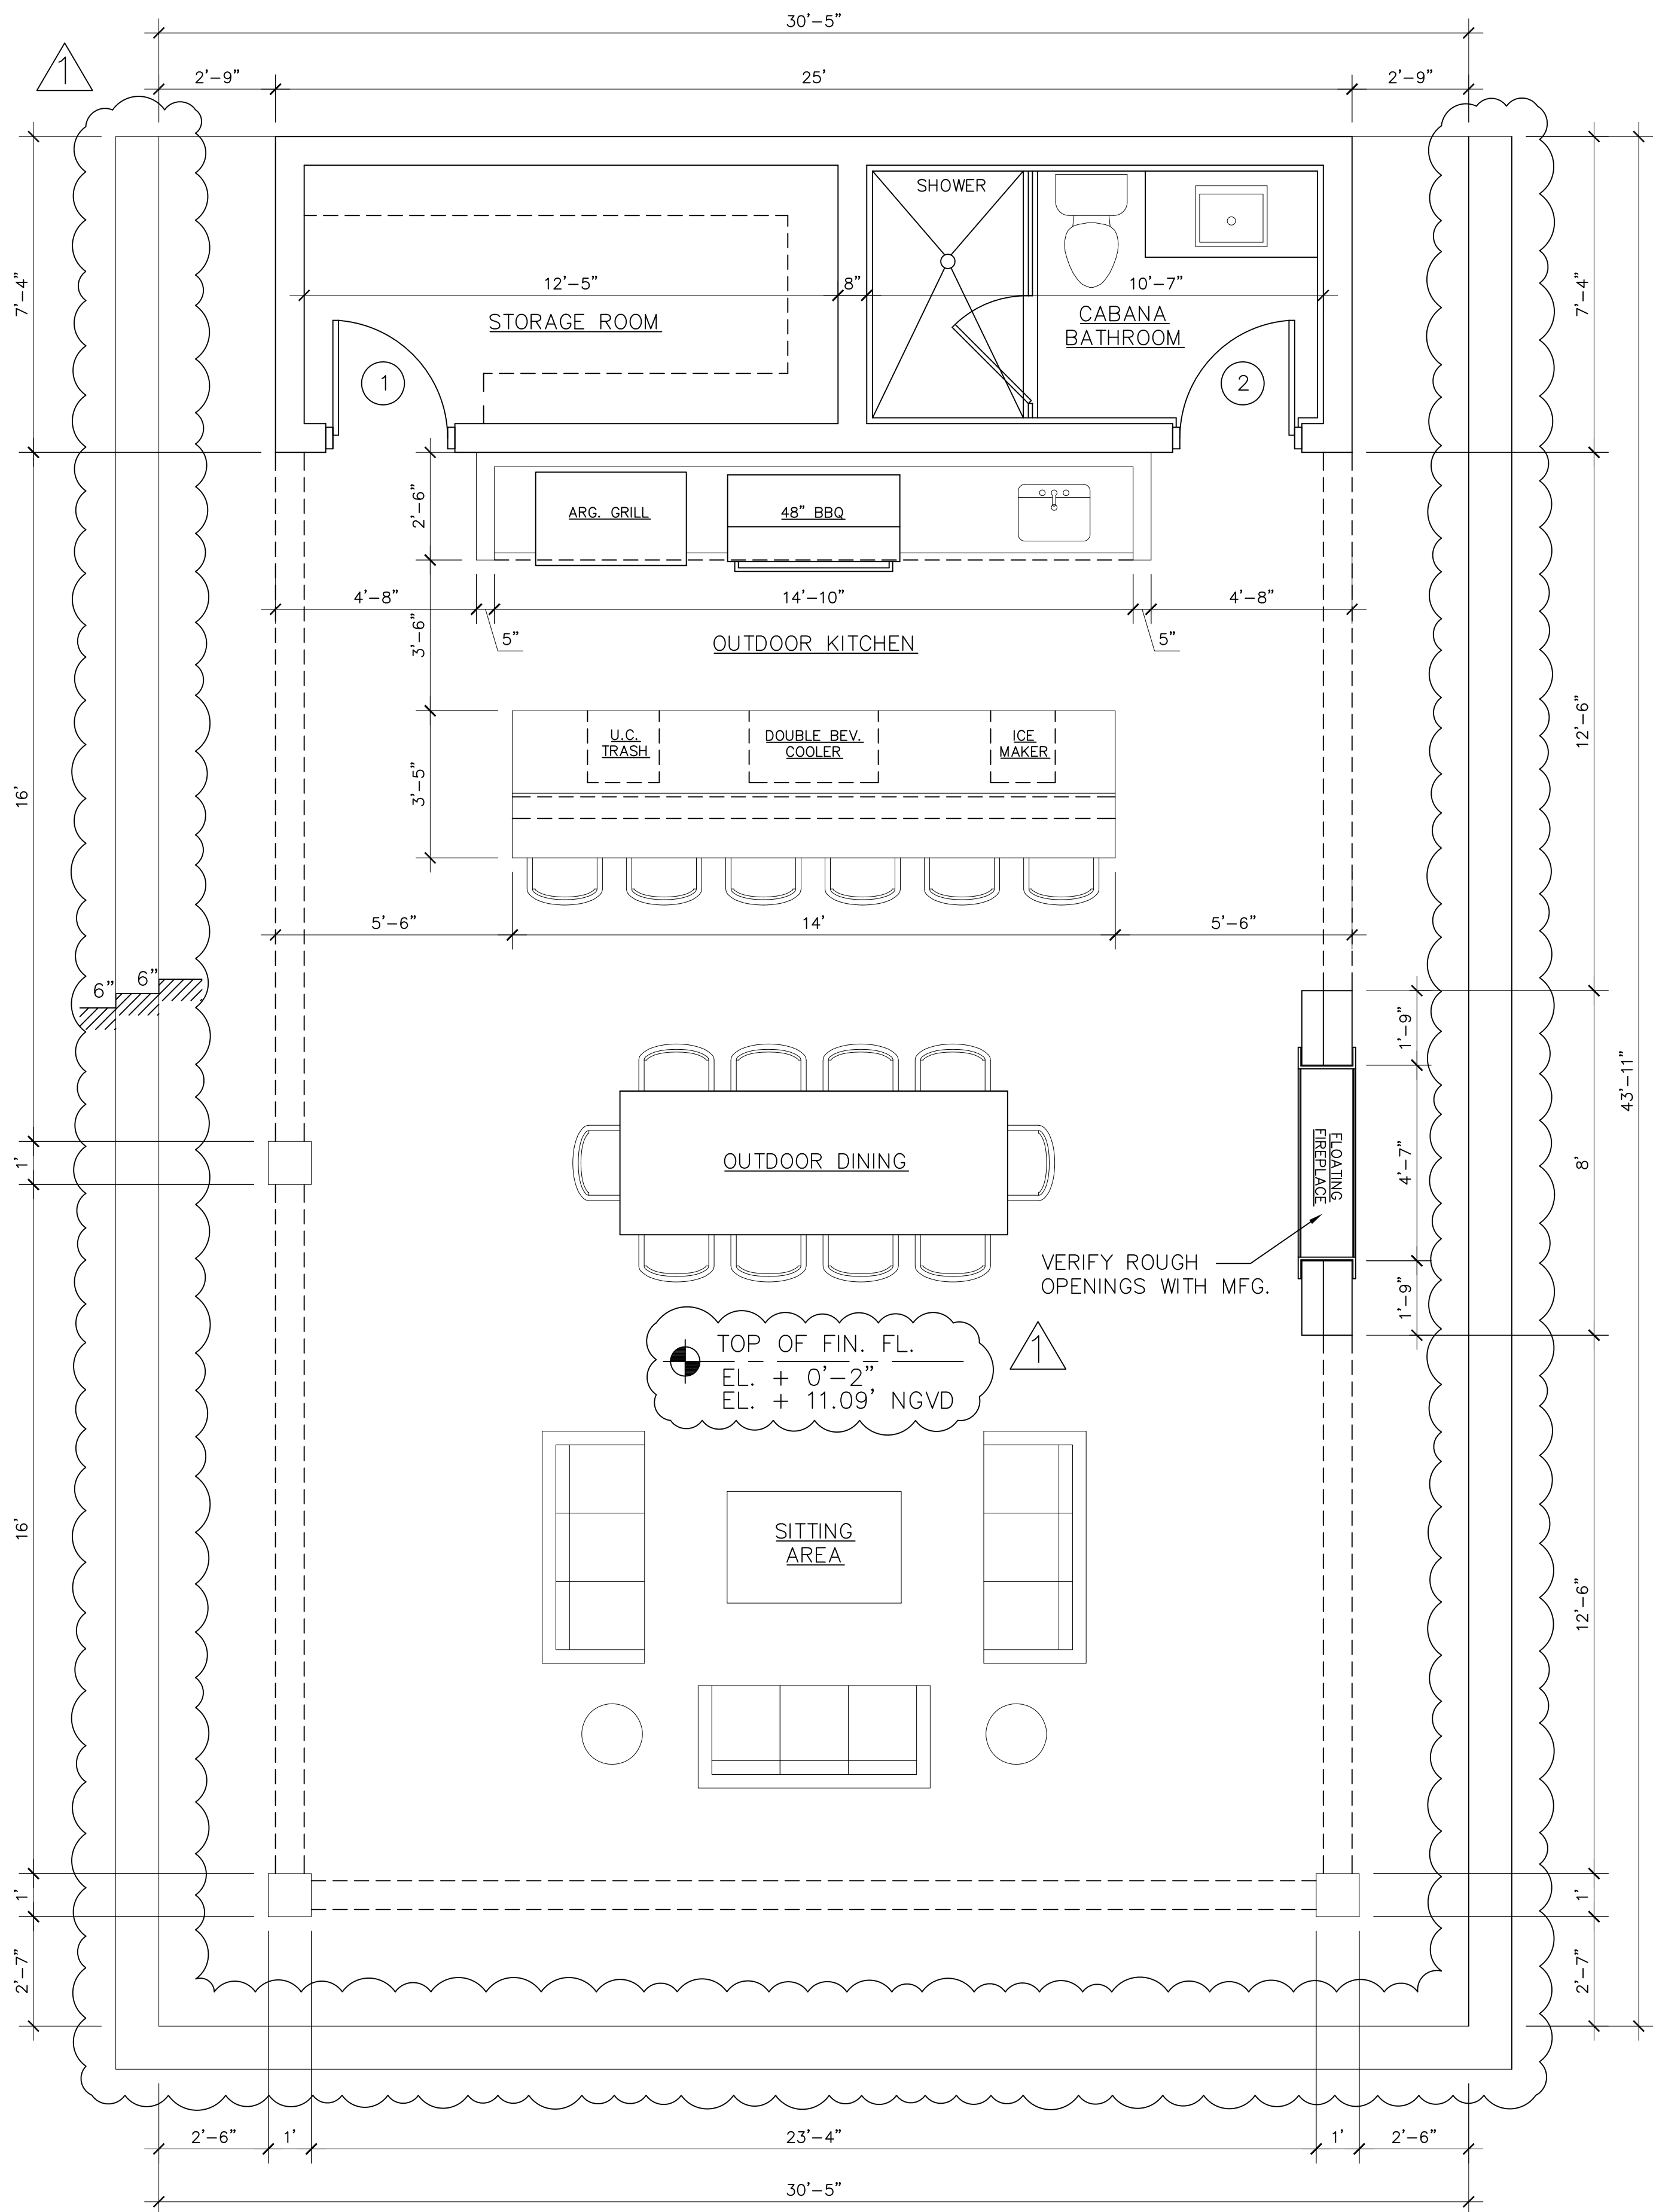

 GAZEBO FLOOR PLAN
SCALE: 3/8" = 1'-0"

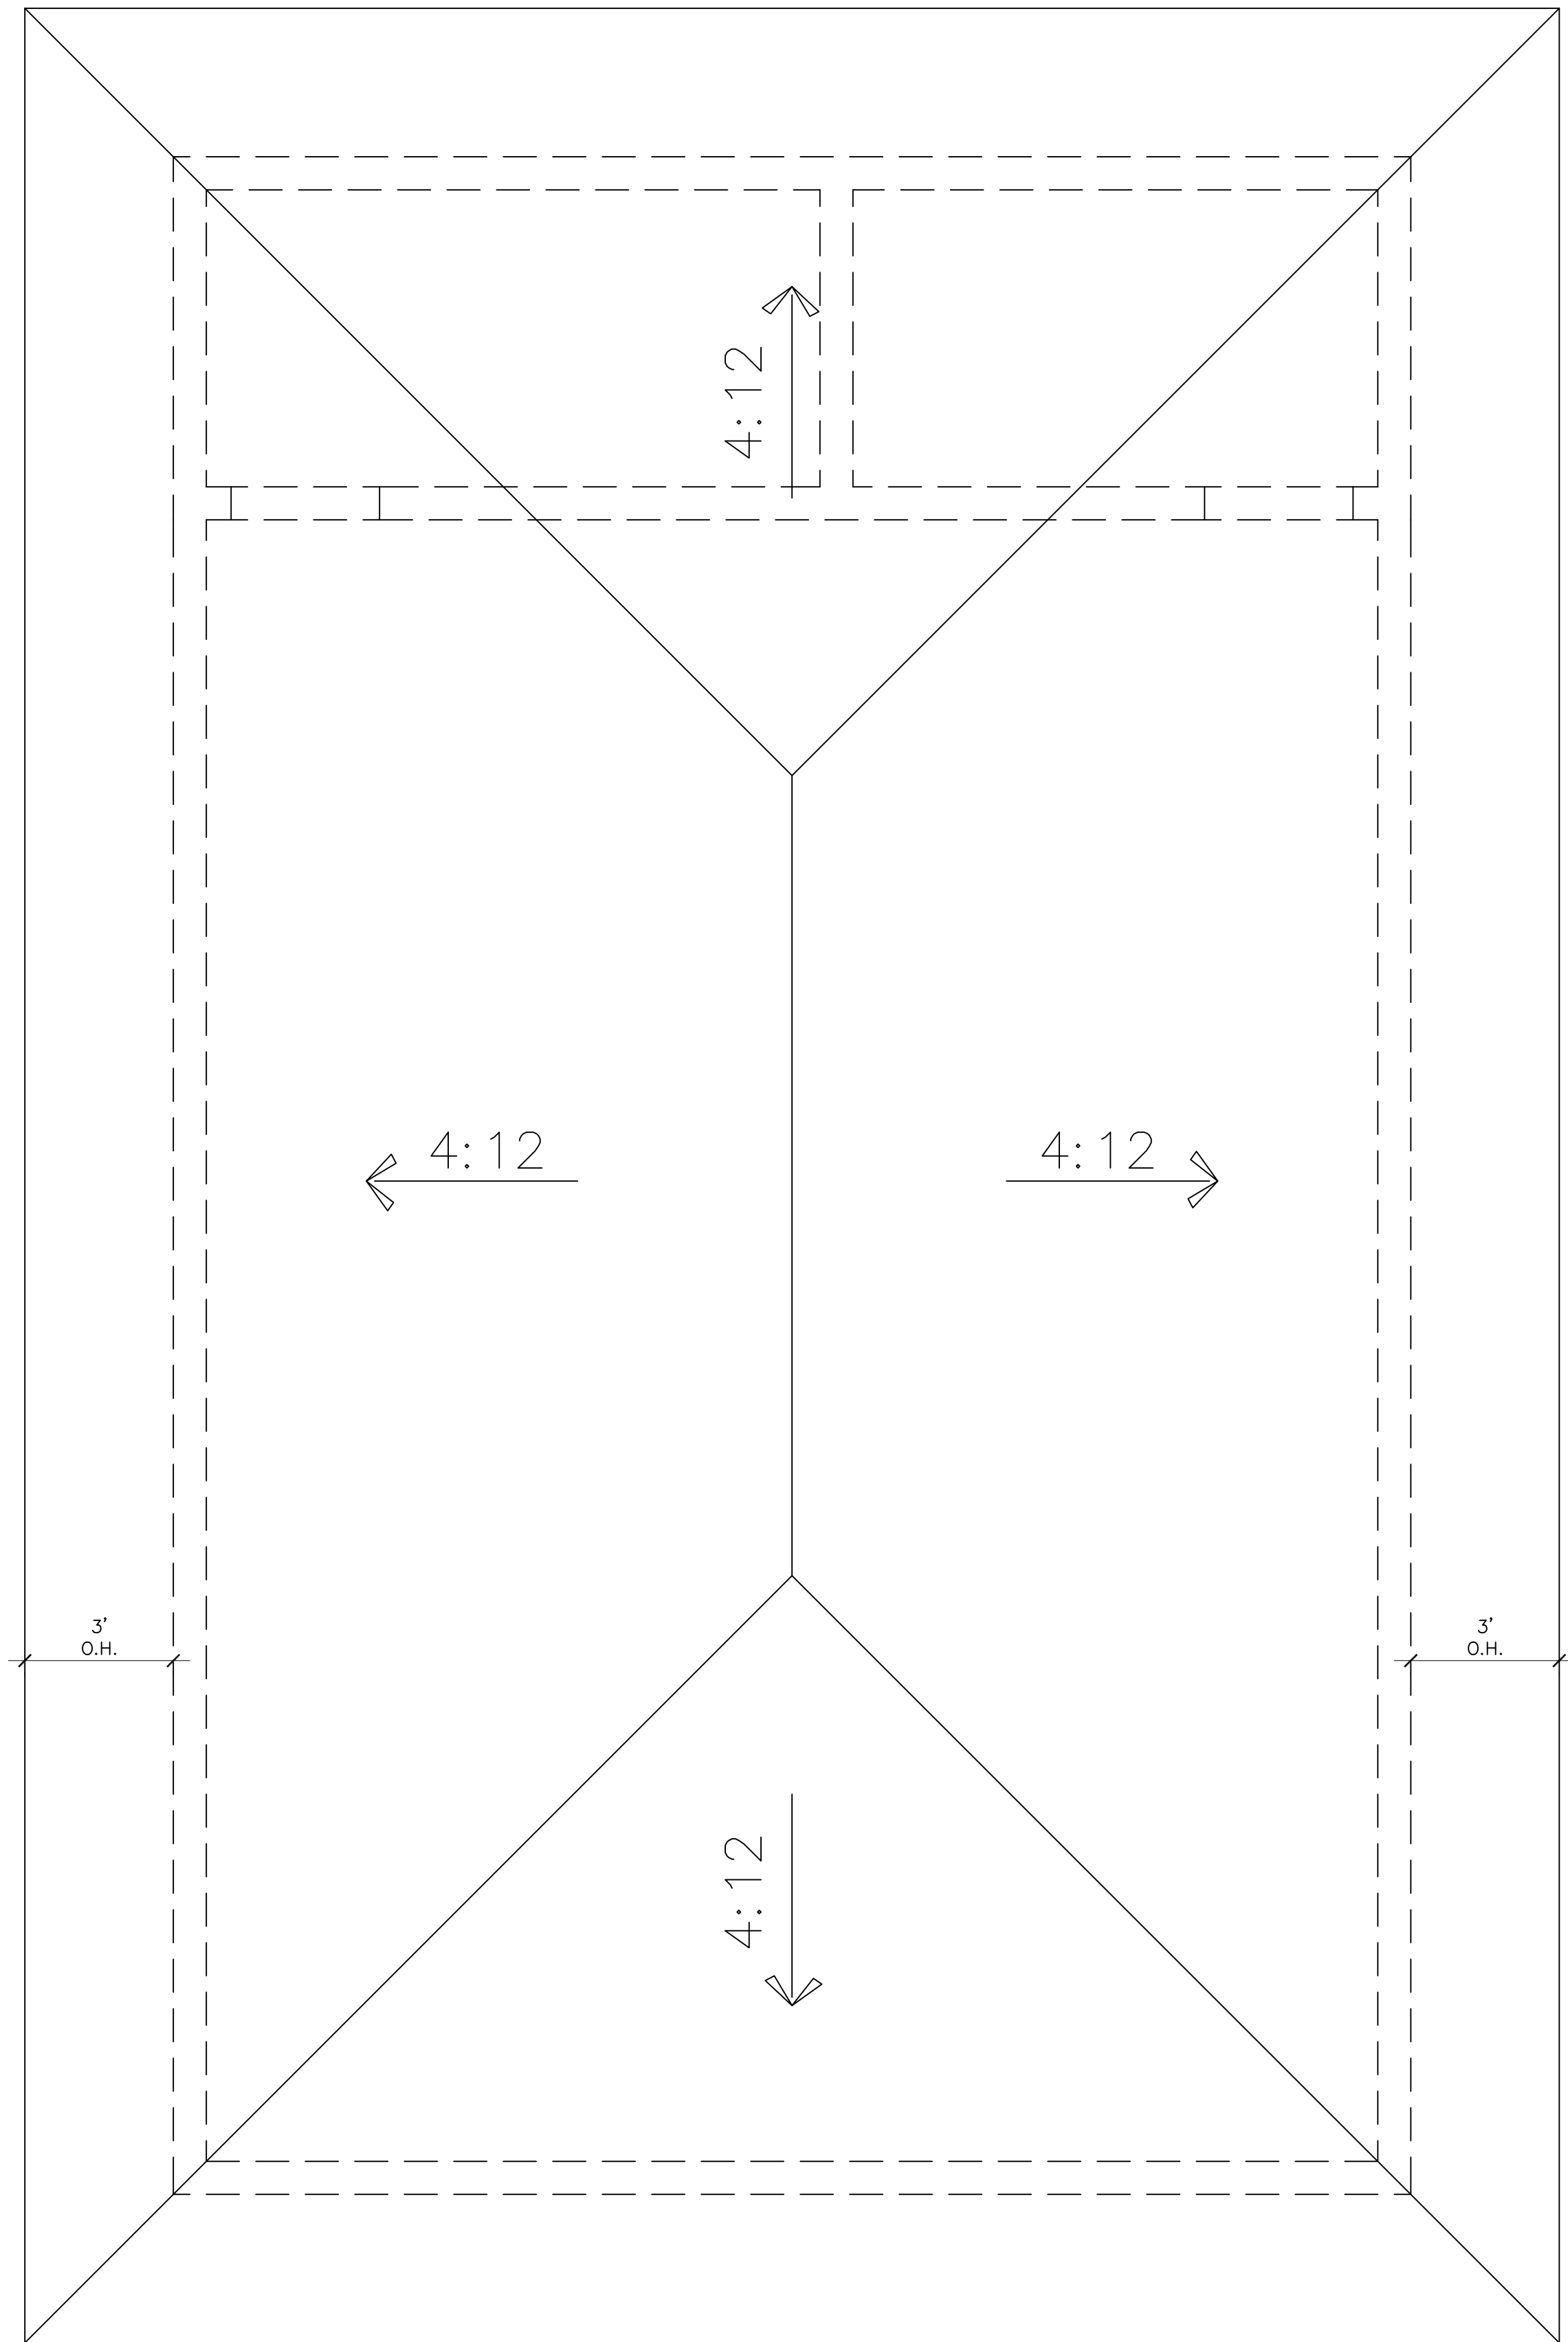

 GAZEBO ROOF PLAN
SCALE: 3/8" = 1'-0"

A SEPARATE PERMIT AND PRODUCT CONTROL APPROVAL, WHEN APPLICABLE, IS REQUIRED FOR THE FOLLOWING ITEMS:				
STRUCTURAL GLAZING	WOOD TRUSSES	DOORS	ROOFING	WINDOWS
RIDGE VENTILATION	CURTAIN WALLS	MULLIONS	SIGNS	GLASS WALL
PRECAST SYSTEMS	HANDRAILS	RAILS	FENCES	
STORM SHUTTERS	STEEL JOISTS	STORE FRONT	AWNINGS	