




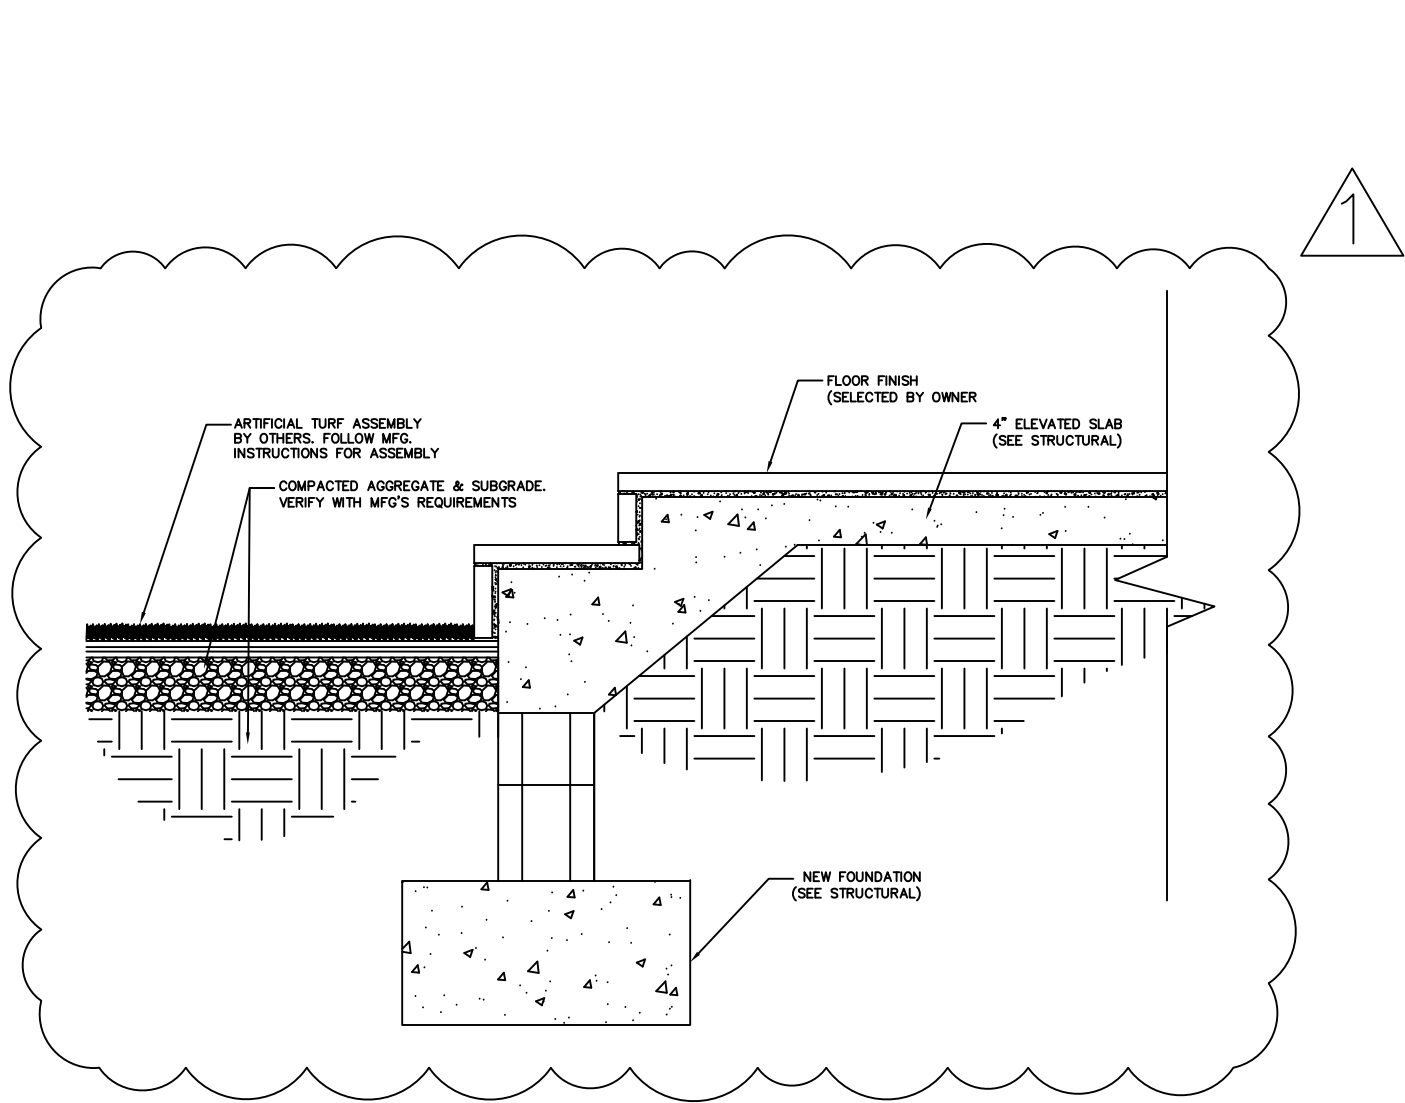

DETAIL A
SCALE: 3/4" = 1'-0"

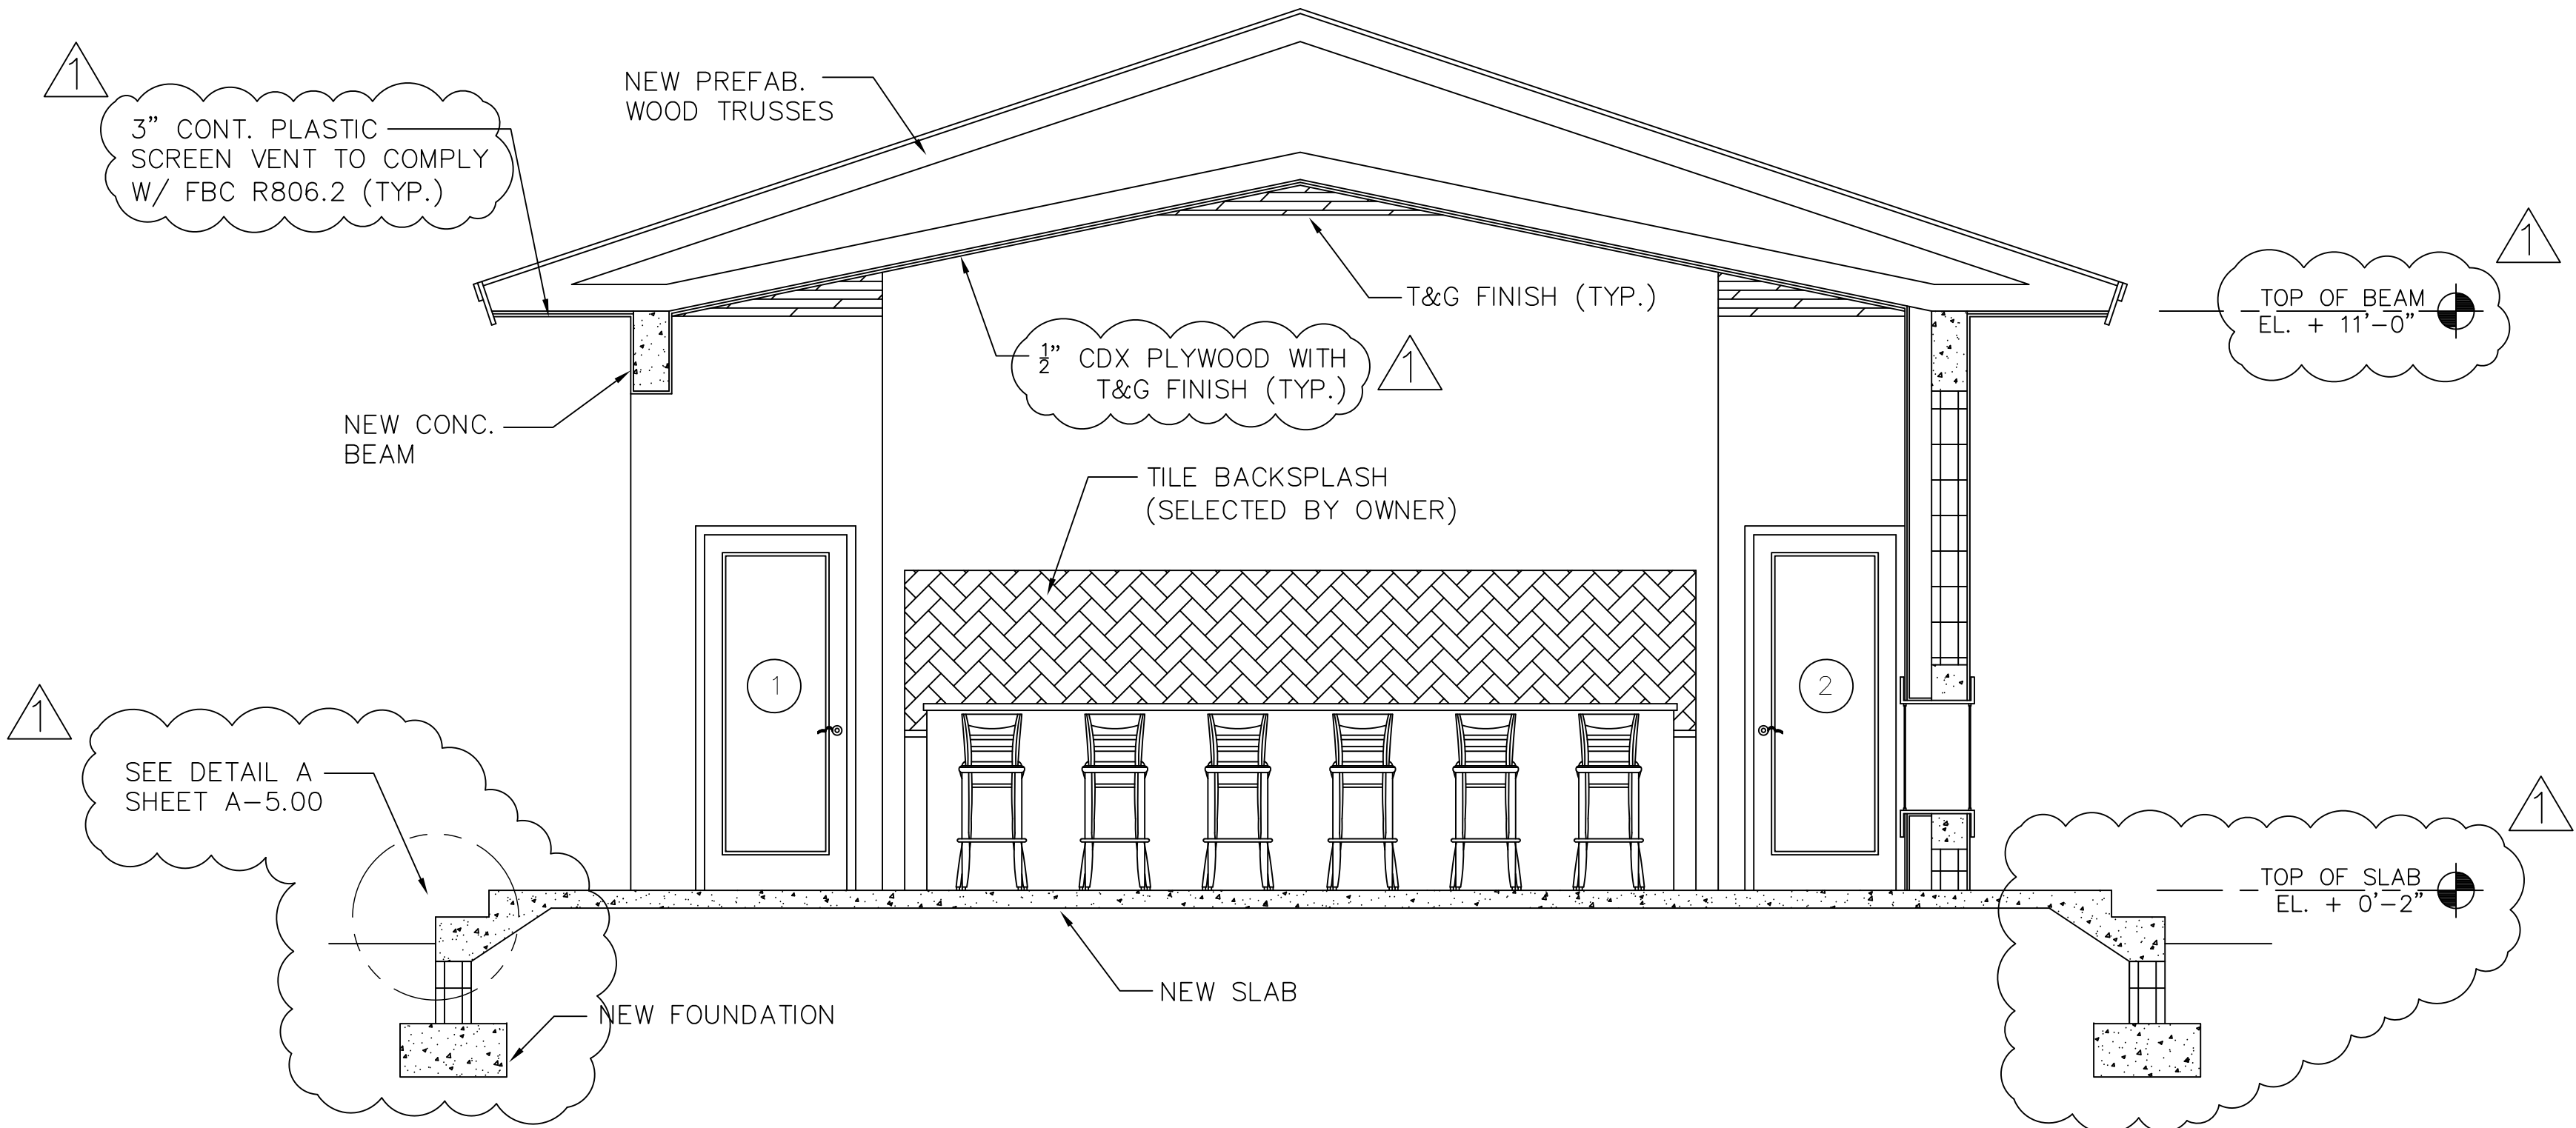

SECTION
SCALE: 3/8" = 1'-0"

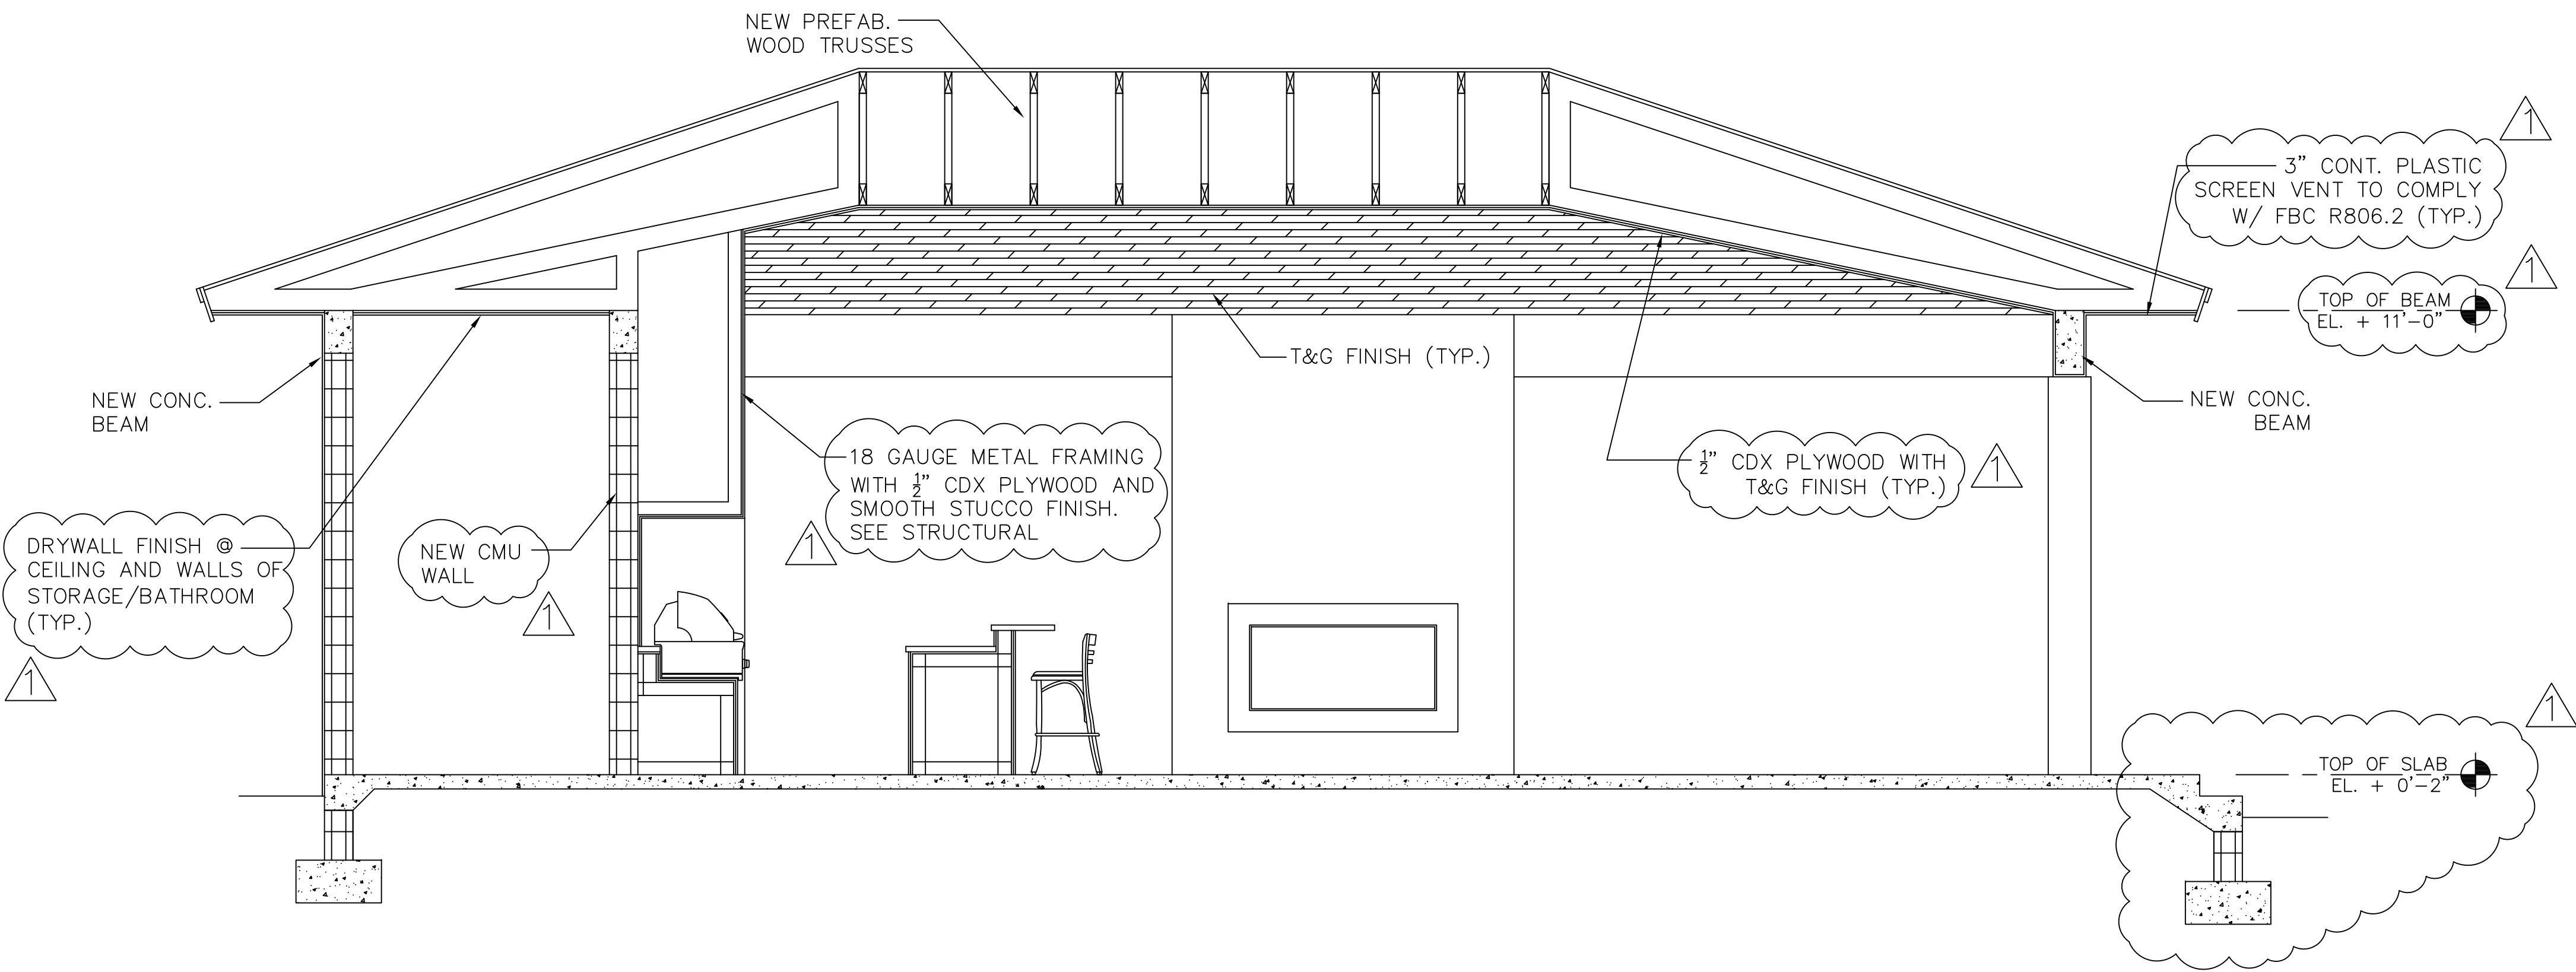

SECTION
SCALE: 3/8" = 1'-0"

DOOR SCHEDULE									
NO.	LOCATION	SIZE			TYPE	MATRL.	FINISH	THRSHLD.	FRAME
		WIDTH	HEIGHT	THICK					
01	OUTDOOR STORAGE	3'-0"	6'-8"	1-3/4"	FRENCH	AL/GL	FACT. FIN.	ALUM.	ALUM.
02	GAZEBO BATHROOM	3'-0"	6'-8"	1-3/4"	FRENCH	AL/GL	FACT. FIN.	ALUM.	ALUM.
NOTES: ALL EXTERIOR DOORS ARE TO BE IMPACT RATED AND INSTALLED PER APPROVED NOA.									

NOTE :
ALL WOOD IN CONTACT WITH CONCRETE OR CMU TO BE PRESSURE-TREATED AS PER FBC

NOTE :
VERIFY ALL WINDOW & DOOR ROUGH OPENINGS WITH WINDOW & DOOR MANUFACTURER.

NOTE :
AS PER FBC , COMBUSTIBLE INSULATION SHALL BE SEPARATED A MINIMUM OF 3 INCHES (76mm) FROM RECESSED LIGHTING FIXTURES, FAN MOTORS AND OTHER HEAT-PRODUCING DEVICES.

NOTE :
EVERY BATHROOM DOOR LOCK SHALL BE DESIGNED TO PERMIT THE PENING OF THE LOCKED DOOR FROM THE OUTSIDE IN AN EMERGENCY. AS PER FBC

A SEPARATE PERMIT AND PRODUCT CONTROL APPROVAL, WHEN APPLICABLE, IS REQUIRED FOR THE FOLLOWING ITEMS:
STRUCTURAL GLAZING WOOD TRUSSES DOORS ROOFING WINDOWS
RIDGE VENTILATION CURTAIN WALLS MULLIONS SIGNS GLASS WALL
PRECAST SYSTEMS HANDRAILS RAILS FENCES AWNINGS
STORM SHUTTERS STEEL JOISTS STORE FRONT


CONSULTANTS

PROJECT NAME:
GOMEZ DRIVEWAY & BACKYARD REMODEL

OWNER:
WILLIAM GOMEZ & DANIELLA VILAR
11040 SW 69th AVENUE
PINECREST, FL 33156

JOB NUMBER: 2024.01
DATE: 02/17/24

REVISION
1 BUILDING DEPT. COMMENTS - AUG. 2024

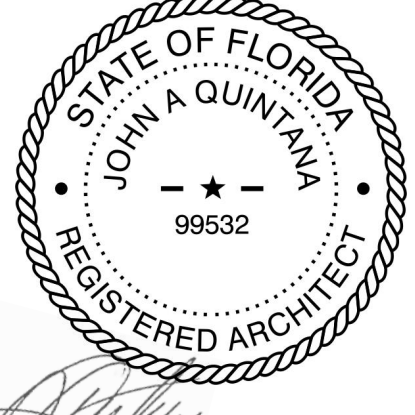SEAL:

John Alexander Quintana
09/03/2024
AR99532

DRAWING TITLE:
SECTIONS

DRAWING NO:

A5.01