



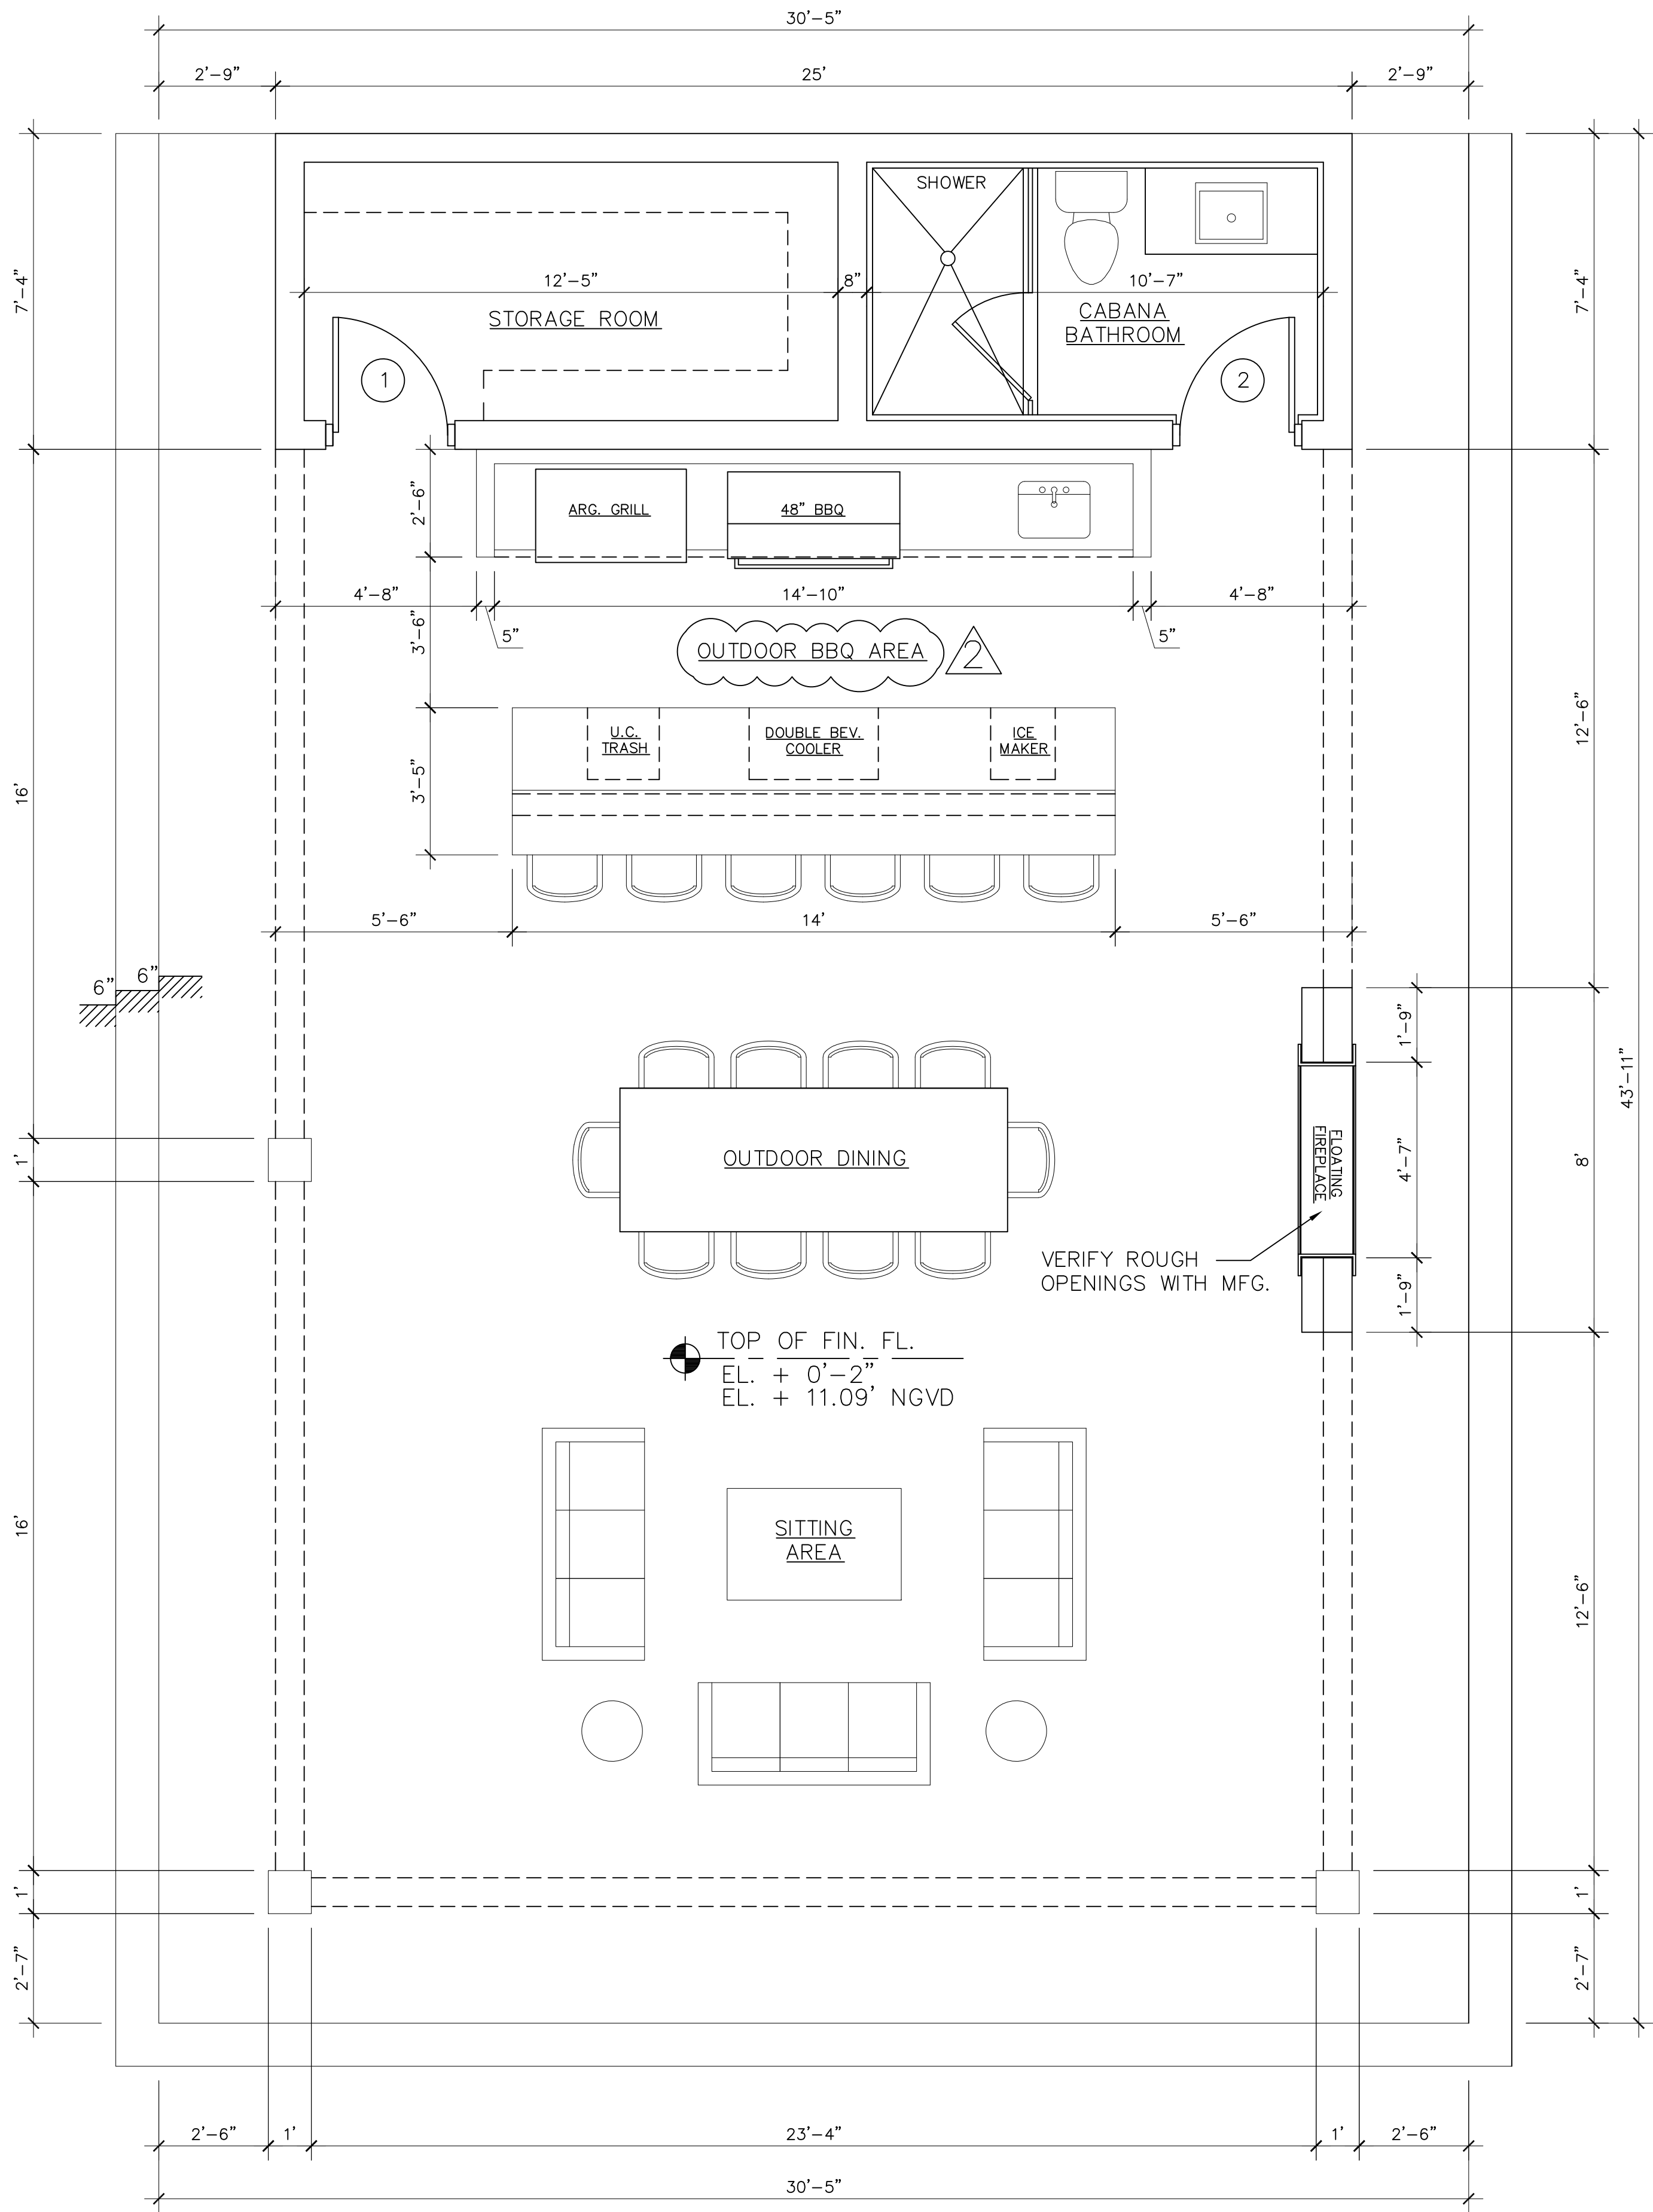


GAZEBO FLOOR PLAN
SCALE: 3/8" = 1'-0"

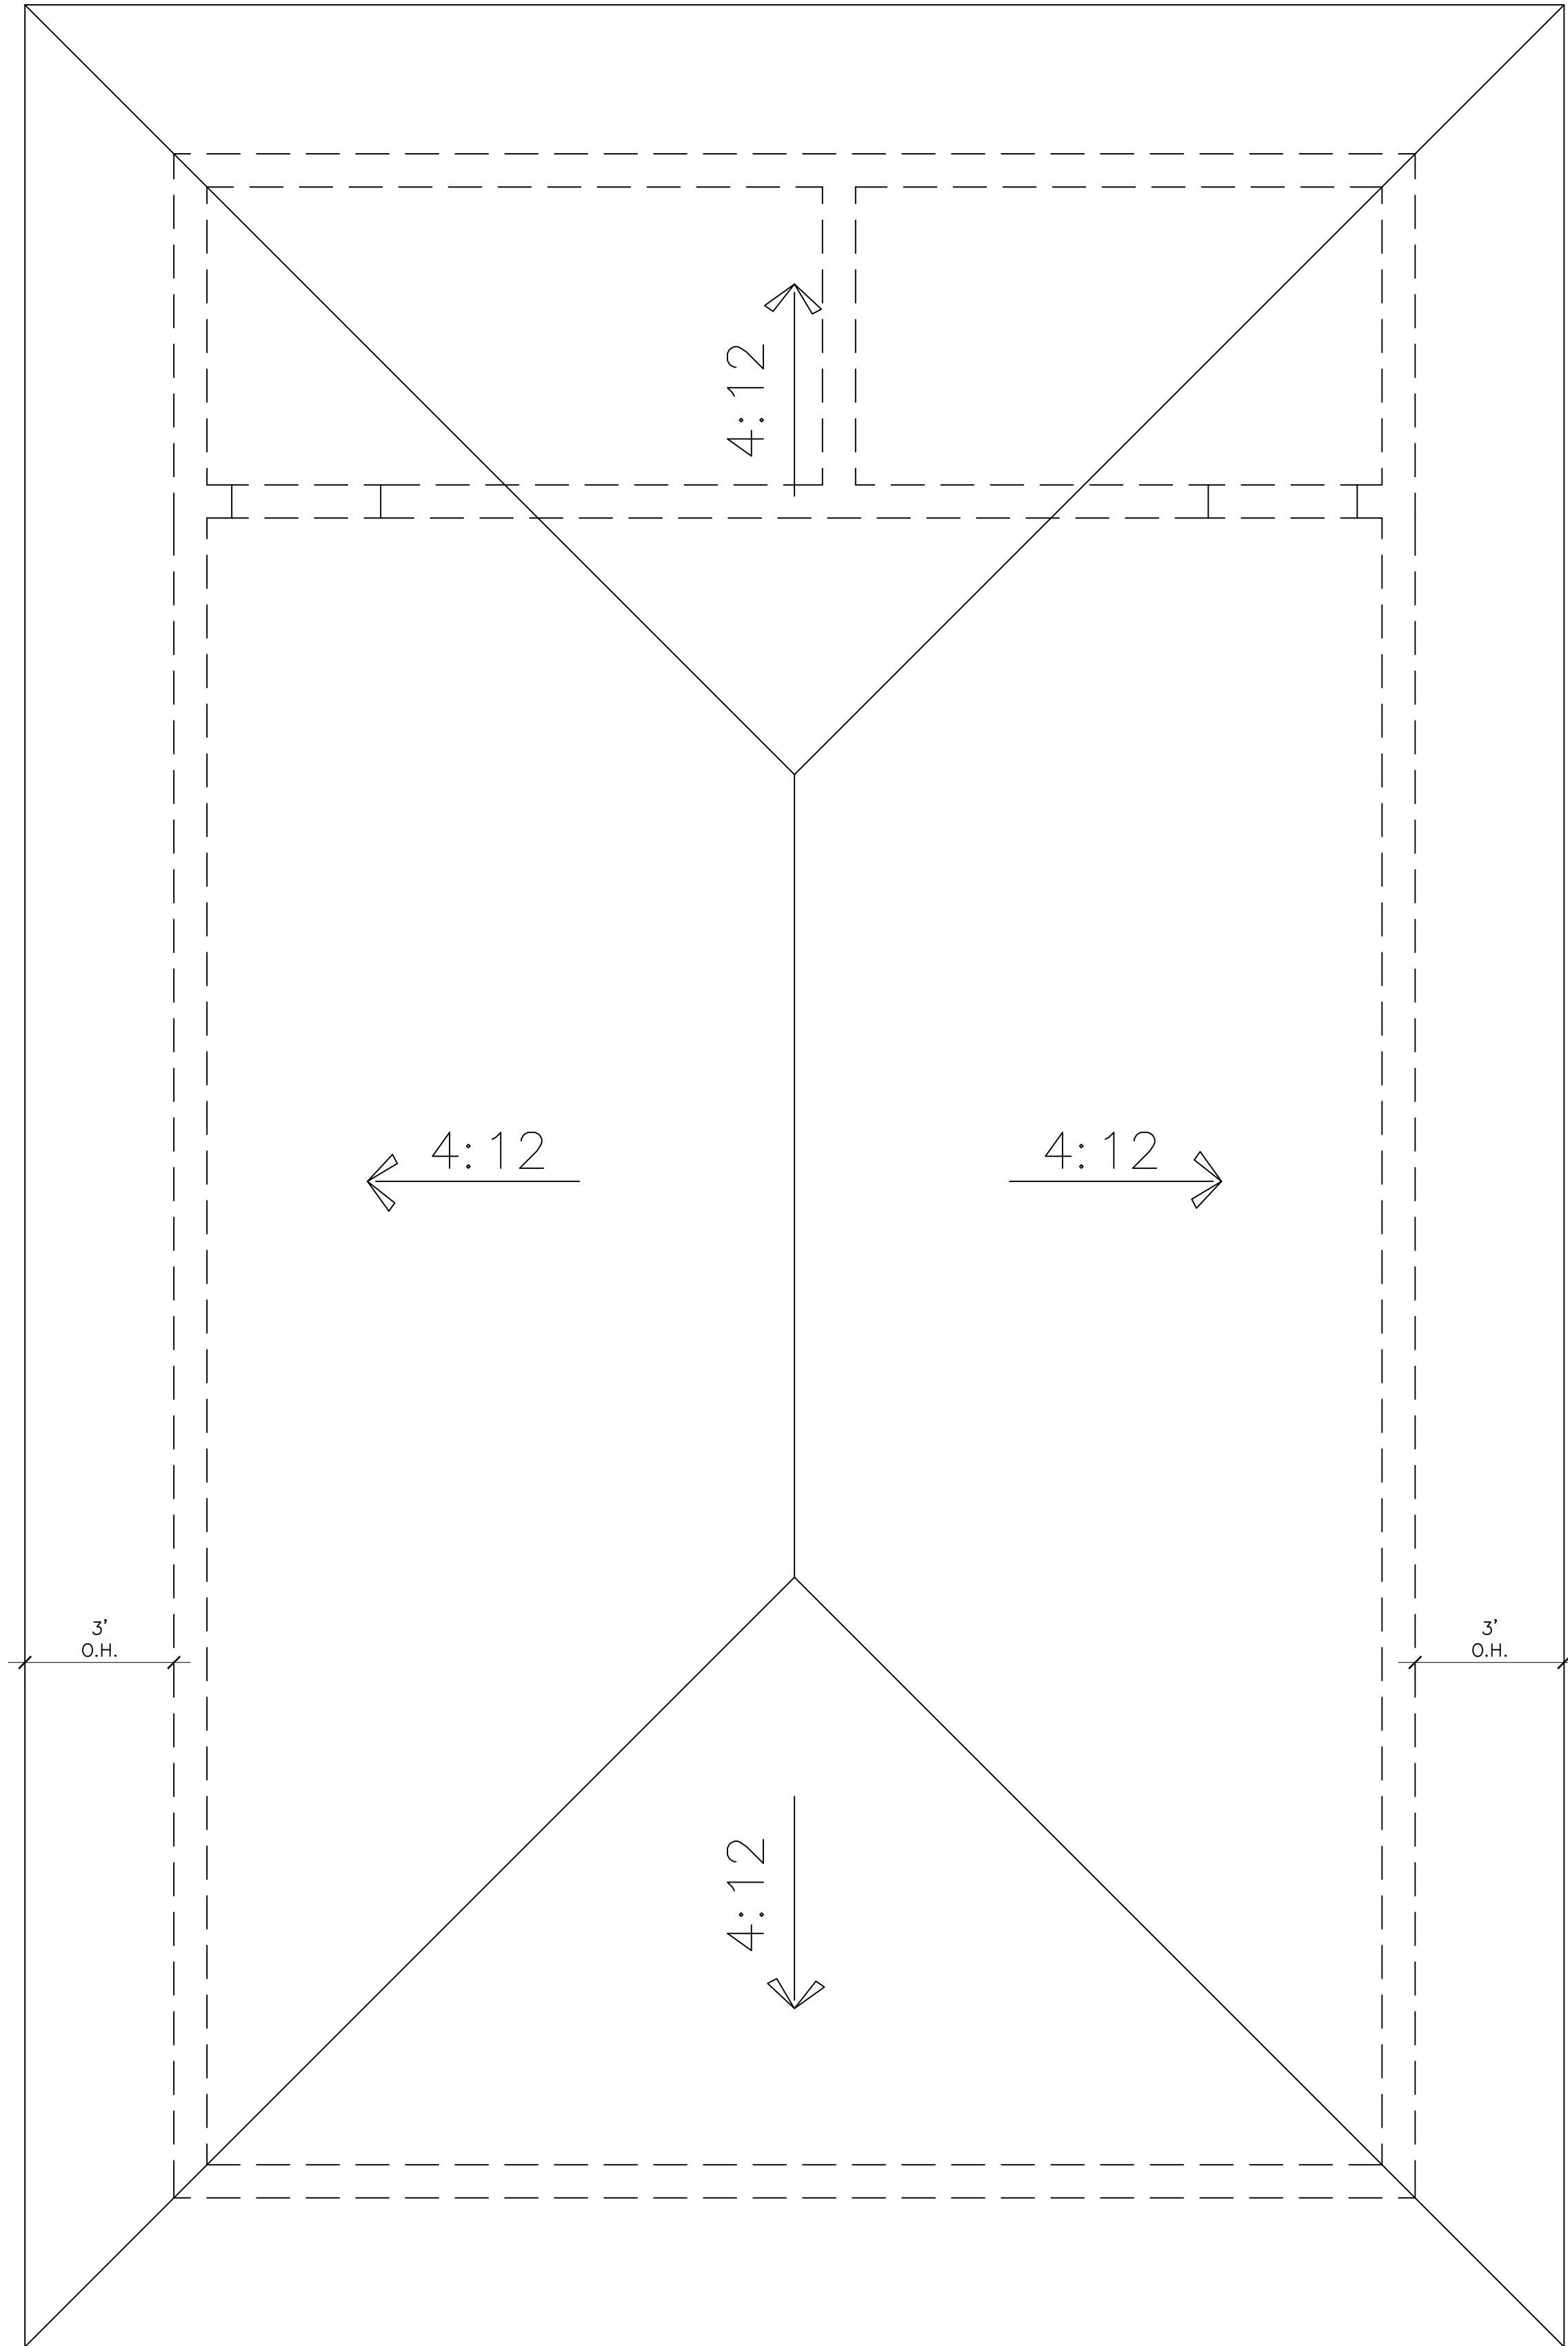

GAZEBO ROOF PLAN
SCALE: 3/8" = 1'-0"

A SEPARATE PERMIT AND PRODUCT CONTROL APPROVAL, WHEN APPLICABLE, IS REQUIRED FOR THE FOLLOWING ITEMS:
STRUCTURAL GLAZING, RISE VENTILATION, PRECAST SYSTEMS, STORM SHUTTERS, WOOD TRUSSES, CURTAIN WALLS, HANDRAILS, STEEL JOISTS, DOORS, MULLIONS, RAILS, STORE FRONT, ROOFING, SIGNS, AWNINGS, WINDOWS, GLASS WALL

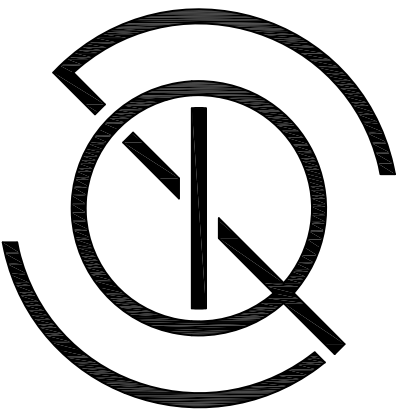

Q DESIGN STUDIO
ARCHITECTURE & PLANNING

License No AR99532

Q Design Studio, LLC
8000 SW 88th Court
Miami, FL 33173
T. 305.401.4950
E: John.Quintana10@gmail.com

CONSULTANTS

PROJECT NAME:

GOMEZ DRIVEWAY &
BACKYARD REMODEL

OWNER:

WILLIAM GOMEZ & DANIELLA VILAR

11040 SW 69th AVENUE
PINECREST, FL 33156

JOB NUMBER:

2024.01

DATE:

02/17/24

REVISION

1. BUILDING DEPT. COMMENTS - AUG. 2024

2. BUILDING DEPT. COMMENTS - SEPT. 2024

3.

4.

5.

6.

7.

8.

9.

10.

11.

12.

13.

14.

15.

16.

17.

18.

19.

20.

John Alexander Quintana

AR99532

DRAWING TITLE:

GAZEBO FLOOR
PLANS

DRAWING NO:

A2.00