


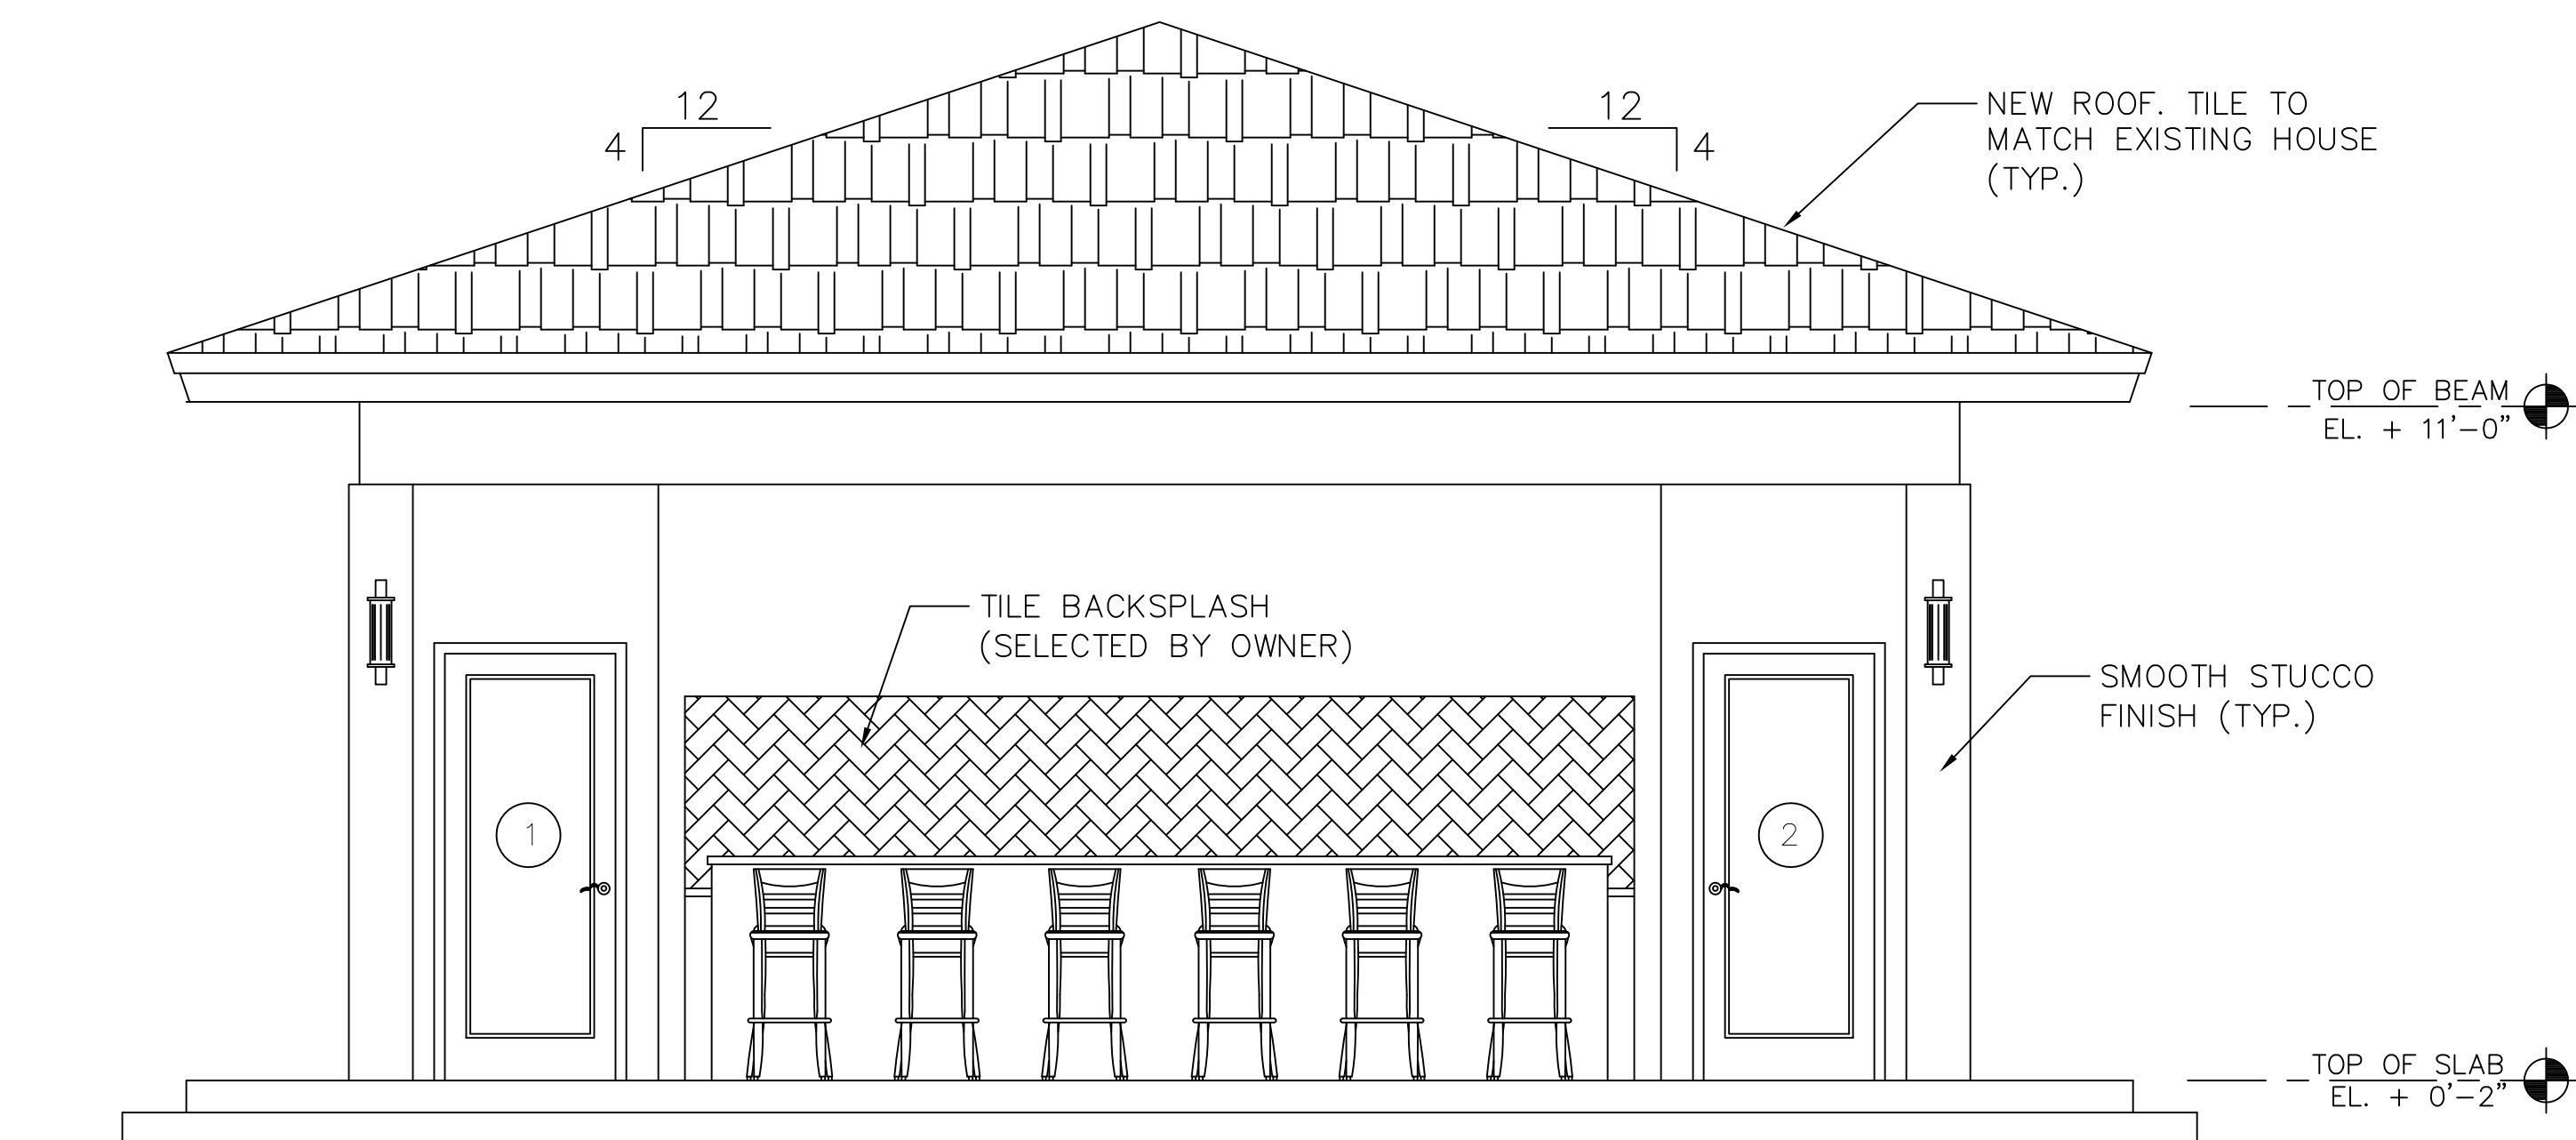


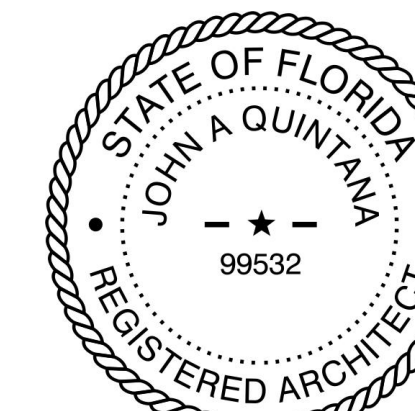


NORTH ELEVATION  
SCALE: 3/8" = 1'-0"

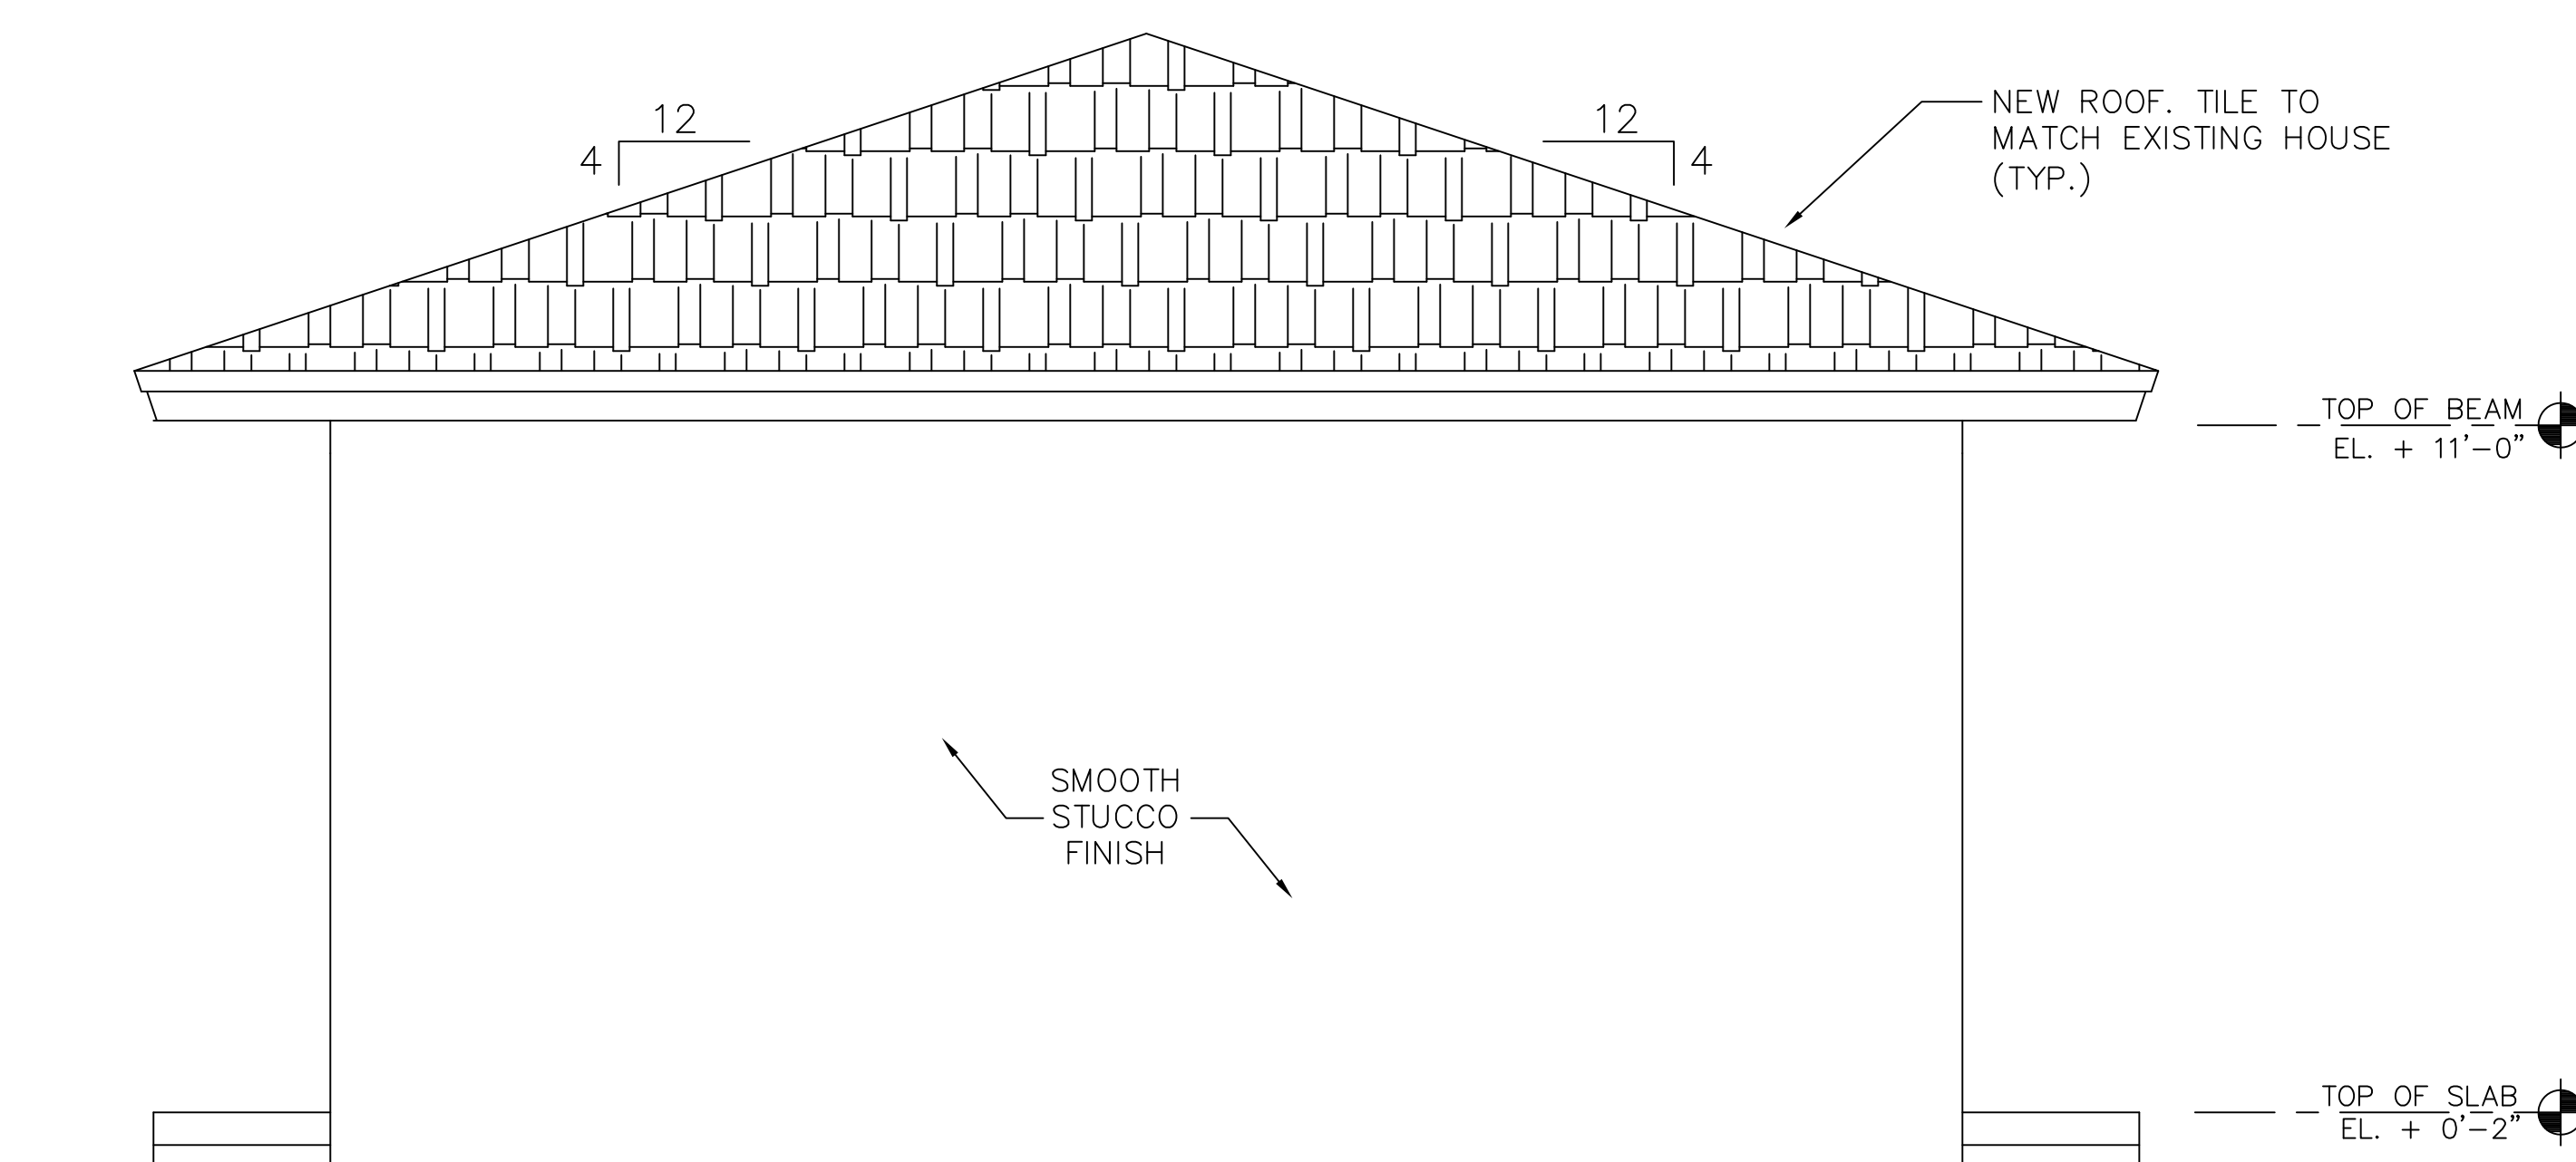

SOUTH ELEVATION  
SCALE: 3/8" = 1'-0"

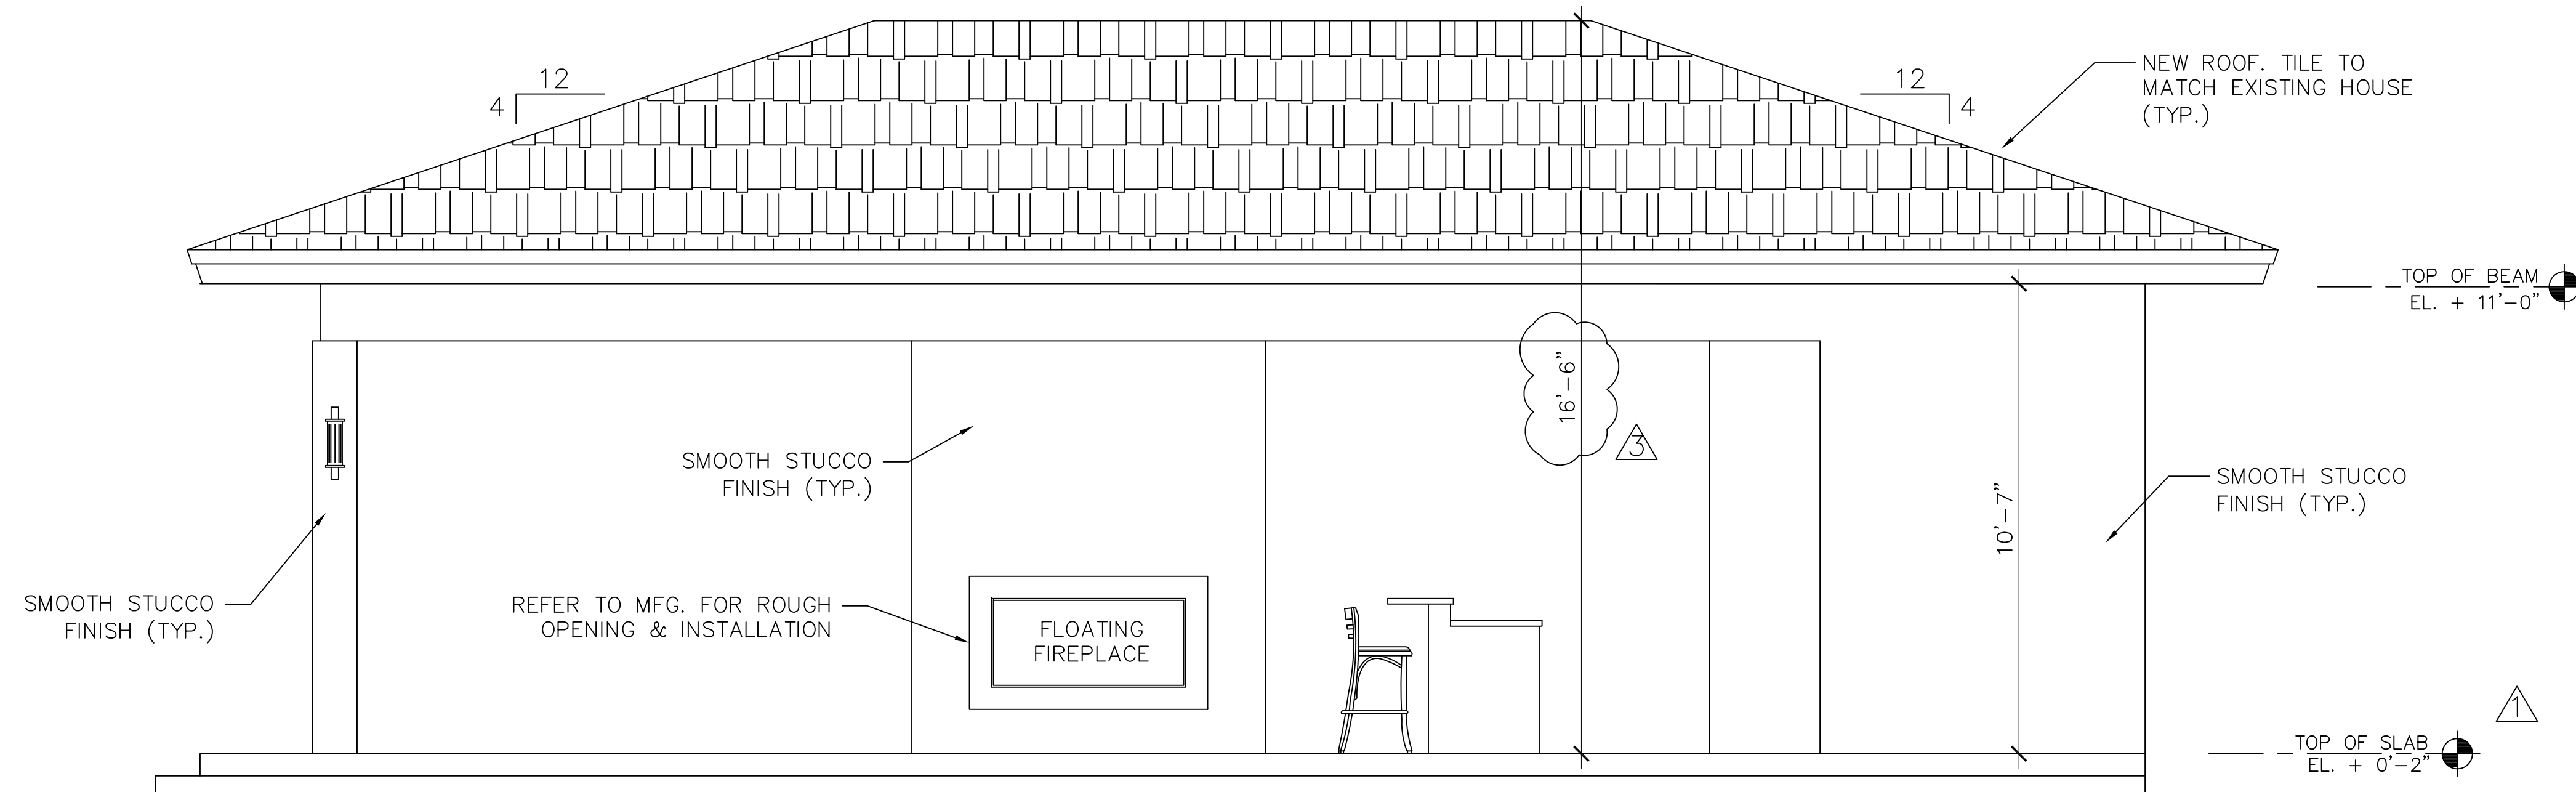

EAST ELEVATION  
SCALE: 3/8" = 1'-0"

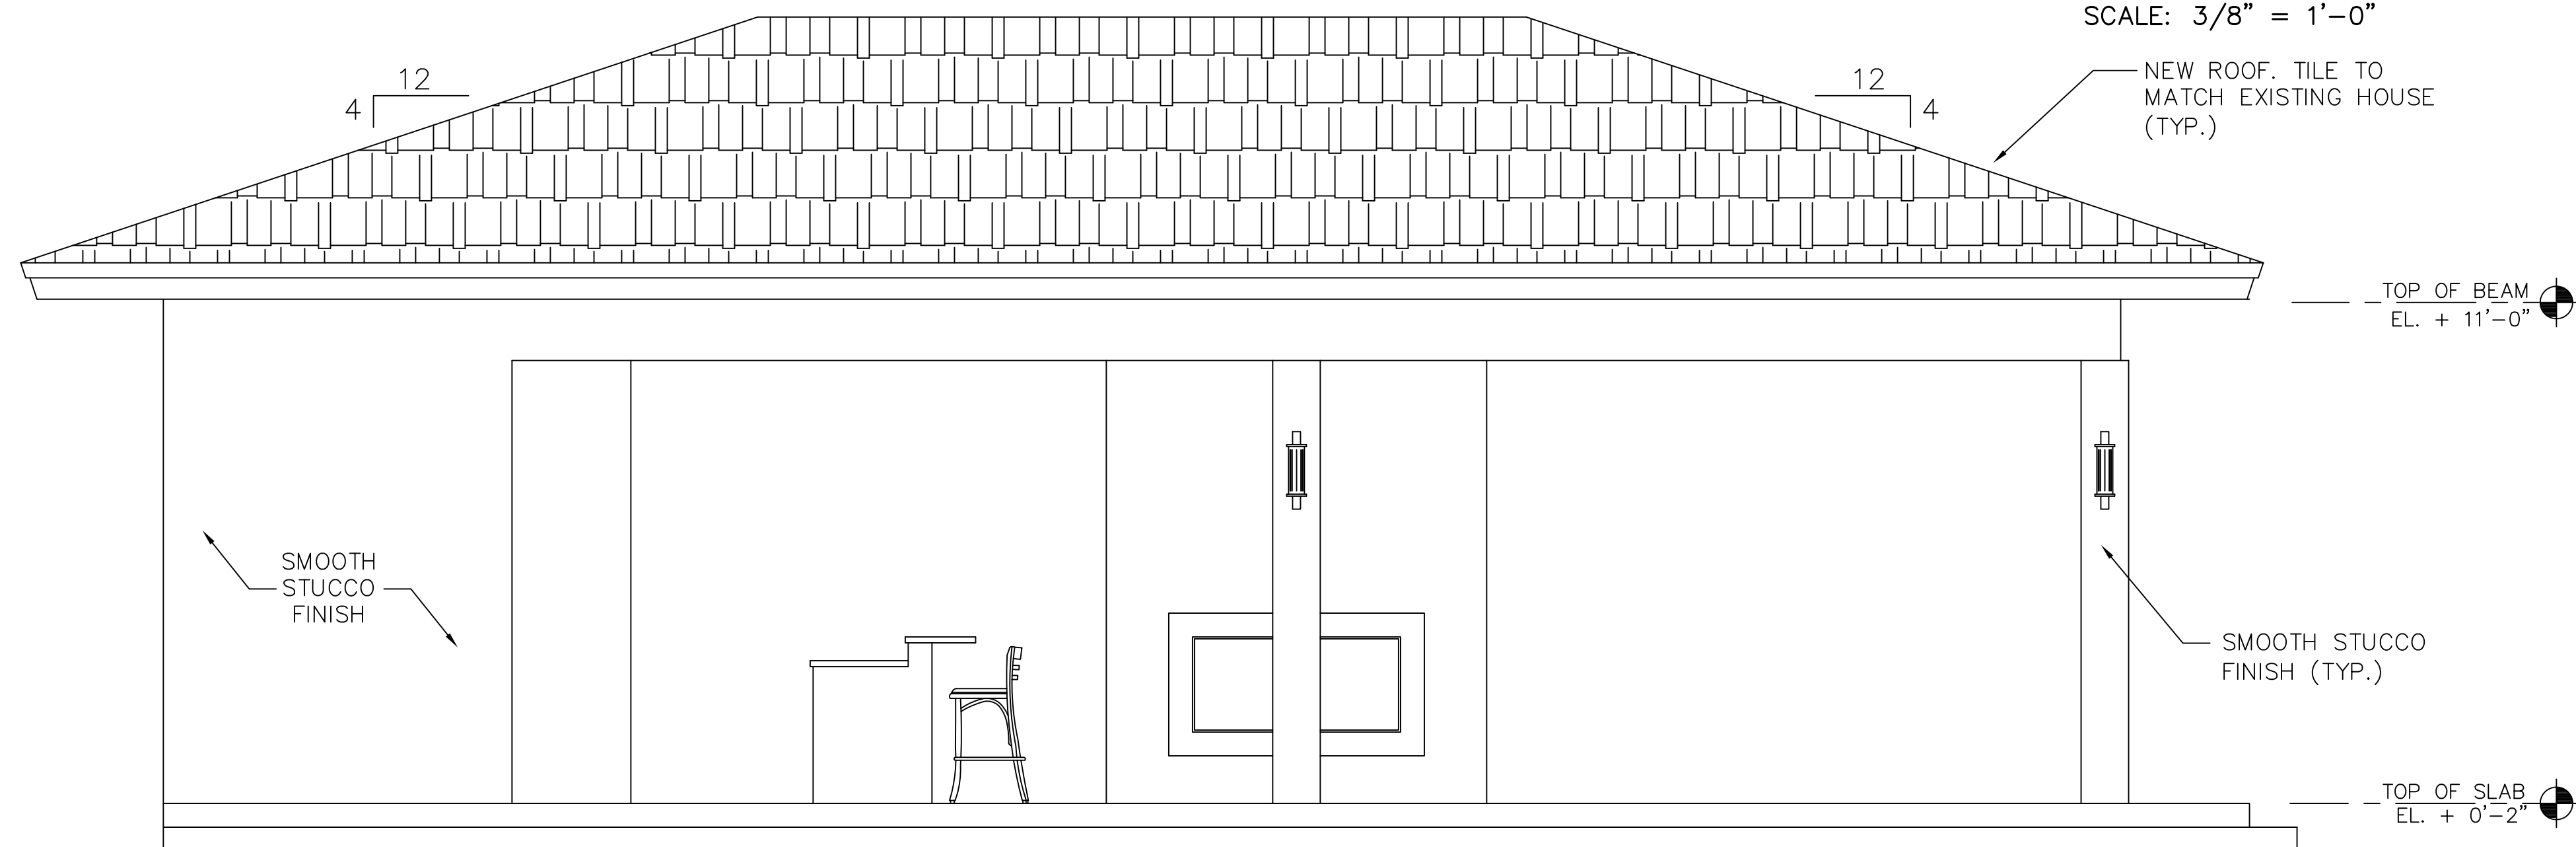

WEST ELEVATION  
SCALE: 3/8" = 1'-0"

NOTE :

ALL WOOD IN CONTACT WITH CONCRETE  
OR CMU TO BE PRESSURE-TREATED  
AS PER F.B.C. 2023

NOTE :

VERIFY ALL WINDOW & DOOR  
ROUGH OPENINGS WITH WINDOW &  
DOOR MANUFACTURER.

NOTE :

NOTE :  
AS PER F.B.C. 2023, COMBUSTIBLE INSULATION SHALL  
BE SEPARATED A MINIMUM OF 3 INCHES (76mm) FROM  
RECESSED LIGHTING FIXTURES, FAN MOTORS AND OTHER  
HEAT-PRODUCING DEVICES.

NOTE :

EVERY BATHROOM DOOR LOCK SHALL BE DESIGNED TO PERMIT THE PENING OF THE LOCKED DOOR FROM THE OUTSIDE IN AN EMERGENCY, AS PER FBC

A SEPARATE PERMIT AND PRODUCT CONTROL APPROVAL, WHEN APPLICABLE, IS REQUIRED FOR THE FOLLOWING ITEMS:

|                    |               |             |         |            |
|--------------------|---------------|-------------|---------|------------|
| STRUCTURAL GLAZING | WOOD TRUSSES  | DOORS       | ROOFING | WINDOWS    |
| RIDGE VENTILATION  | CURTAIN WALLS | MULLIONS    | SIGNS   | GLASS WALL |
| PRECAST SYSTEMS    | HANDRAILS     | RAILS       | FENCES  |            |
| STORM SHUTTERS     | STEEL JOISTS  | STORE FRONT | AWNINGS |            |