

CEILING FINISHES LEGEND


1/4" = 1'-0"

	STUCCO
	GYPSUM BOARD
	CONCRETE
	WOOD

LIGHT FIXTURES LEGEND

1/4" = 1'-0"

	L1	CEILING MOUNTED SURFACE
	L1.VP	CEILING MOUNTED SURFACE
	L3	FLOOR MOUNTED RECESSED
	L4	CEILING MOUNTED SURFACE
	L5	WALL MOUNTED SURFACE
	L6	WALL MOUNTED SCONE
	L7	CEILING FAN
	L8	CEILING MOUNTED PENDANT
	L9	CEILING MOUNTED SURFACE

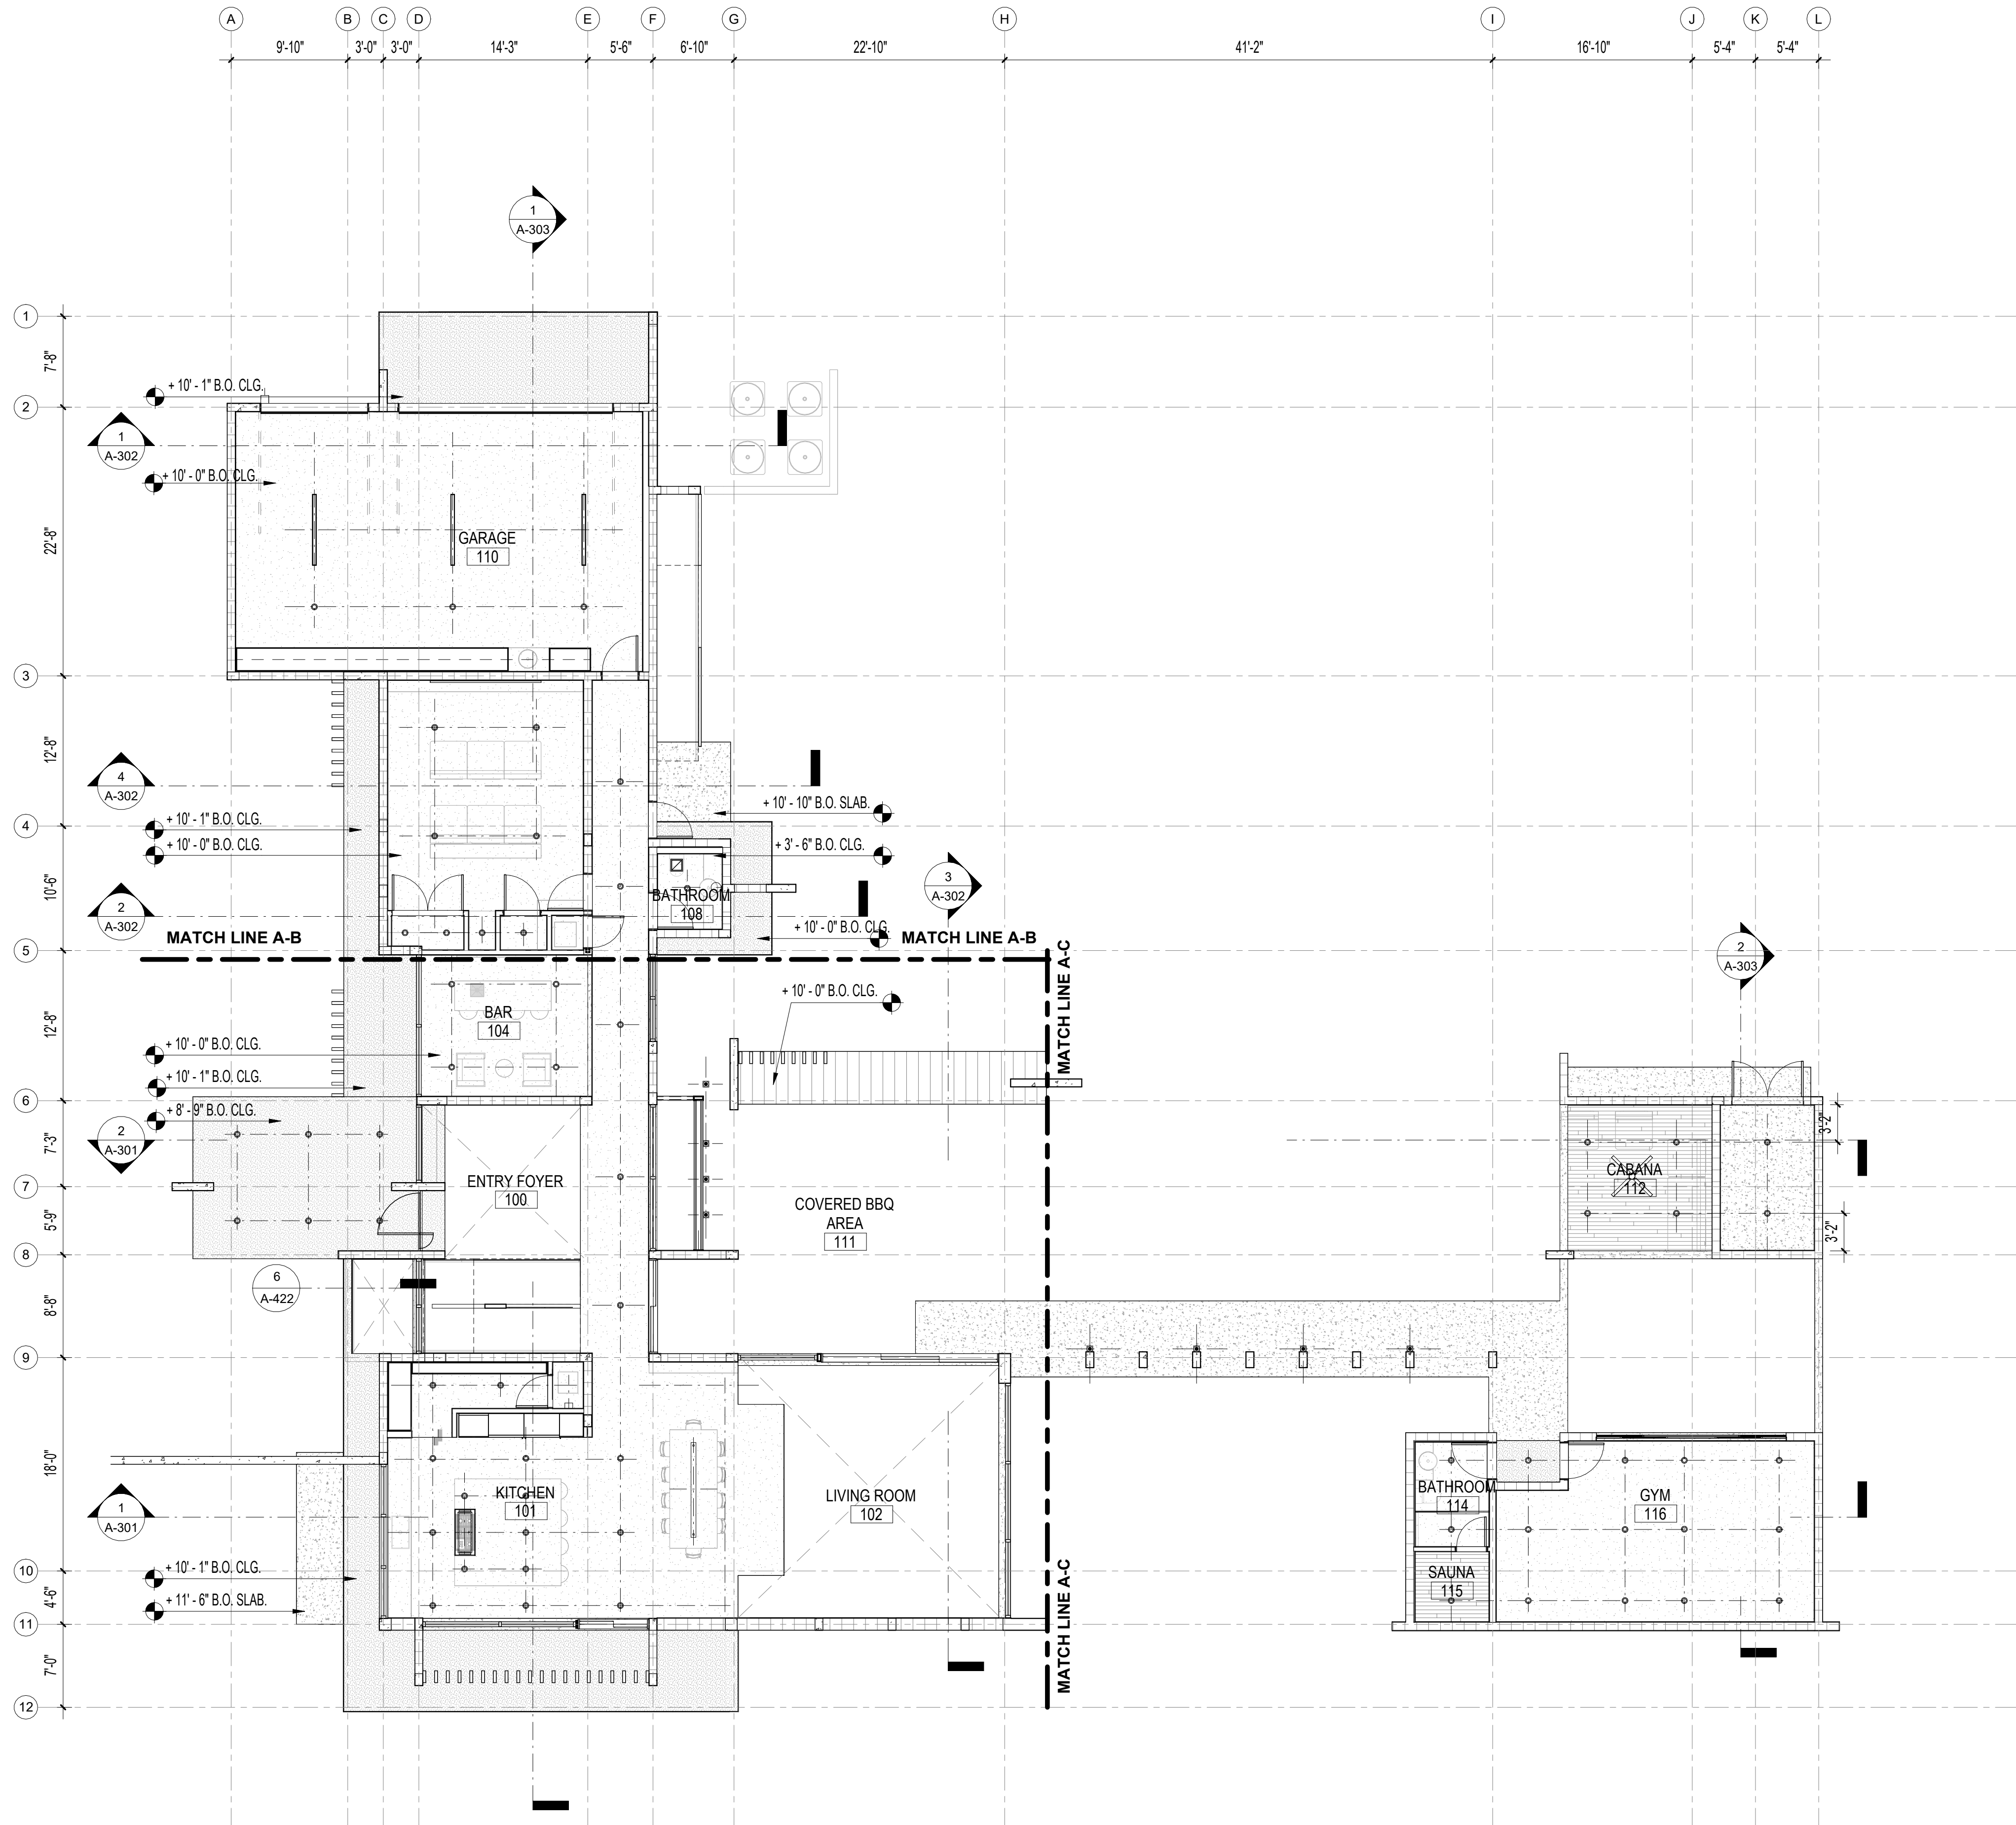

GROUND FLOOR OVERALL REFLECTED CEILING PLAN

1/8" = 1'-0"

#26000522

MATEU

8897, SOUTHWEST 131ST STREET
MIAMI, FLORIDA 33176
305.233.3004 DESIGN@MATEU.CO
ARCHITECTURE INTERIOR DESIGN PLANNING
SEAL:

RONEY J. MATEU, FAIA
AR0006220

G.F. CONSULTING ENGINEERS, INC.
STRUCTURAL ENGINEERING
13170 SW 128 STREET, SUITE 204
MIAMI, FLORIDA 33186

JMM CONSULTING ENGINEERS
MECH., ELEC., PLUMB. ENGINEERING
10251 SUNSET DRIVE, SUITE 103
MIAMI, FLORIDA 33173

CARLAB, INC.
CIVIL ENGINEERING
8730 SW 25 STREET
MIAMI, FLORIDA 33165

CARLOS MAURICIO &
FERNANDA ROCA
MA 2405
13125 SW 63 AVENUE
PINECREST, FLORIDA 33156

CASA @
63RD AVENUE

NEW SINGLE-FAMILY RES.
EU-1 RESIDENTIAL ESTATE

MATEU ARCHITECTURE INC

THIS DRAWING IS THE PROPERTY OF MATEU
ARCHITECTURE INC. UNLESS OTHERWISE
PROVIDED FOR BY CONTRACT, THE
CONTENTS OF THIS DRAWING ARE
CONFIDENTIAL AND SHALL NOT BE
TRANSMITTED TO ANY PARTY EXCEPT AS
AUTHORIZED BY THE ARCHITECT/ENGINEERS
OF RECORD.
COPYRIGHT © BY MATEU ARCHITECTURE INC.

PHASE

Project Status

FILE NAME:
M2405 Casa Pdr Fernandez_COMODELARCHI Casa on 63rd
and DY.dwg

PROJECT NO:
MA 2405

DRAWN BY:
DY

CHECKED BY:
RJM

ISSUE DATE:
11/14/24

REVISIONS

SHEET TITLE

GROUND FLOOR
OVERALL REFLECTED
CEILING PLAN

SHEET:

OF:

A-112