

CEILING FINISHES LEGEND


1/4" = 1'-0"

- STUCCO
- GYPSUM BOARD
- CONCRETE
- WOOD

LIGHT FIXTURES LEGEND


1/4" = 1'-0"

- L1 CEILING MOUNTED SURFACE
- L1.VP CEILING MOUNTED SURFACE
- L3 FLOOR MOUNTED RECESSED
- L4 CEILING MOUNTED SURFACE
- L5 WALL MOUNTED SURFACE
- L6 WALL MOUNTED SCONE
- L7 CEILING FAN
- L8 CEILING MOUNTED PENDANT
- L9 CEILING MOUNTED SURFACE

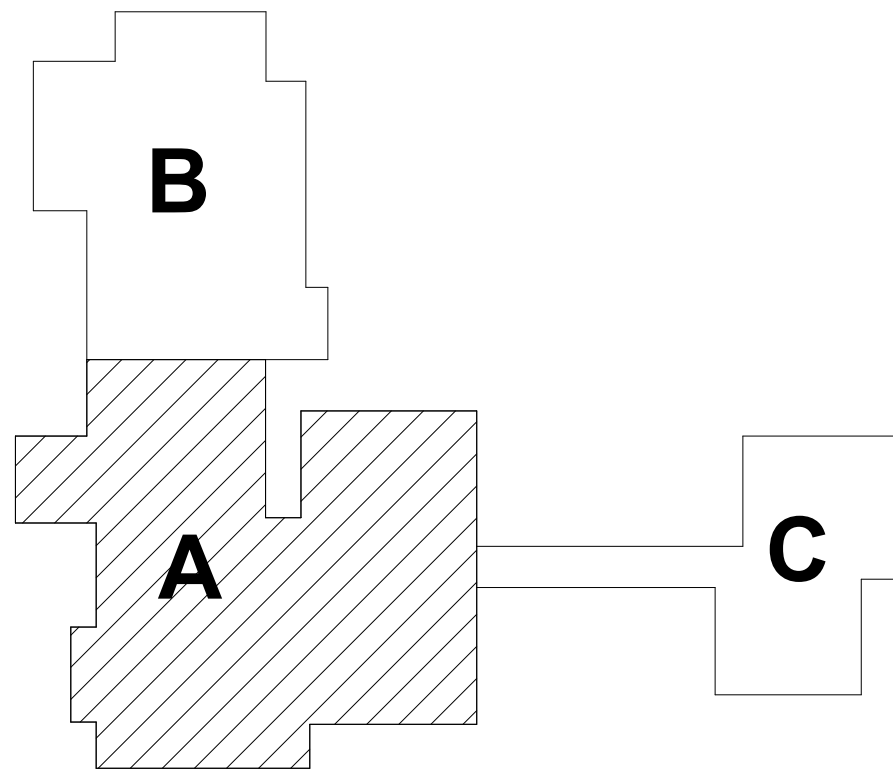

KEY PLAN

N.T.S.

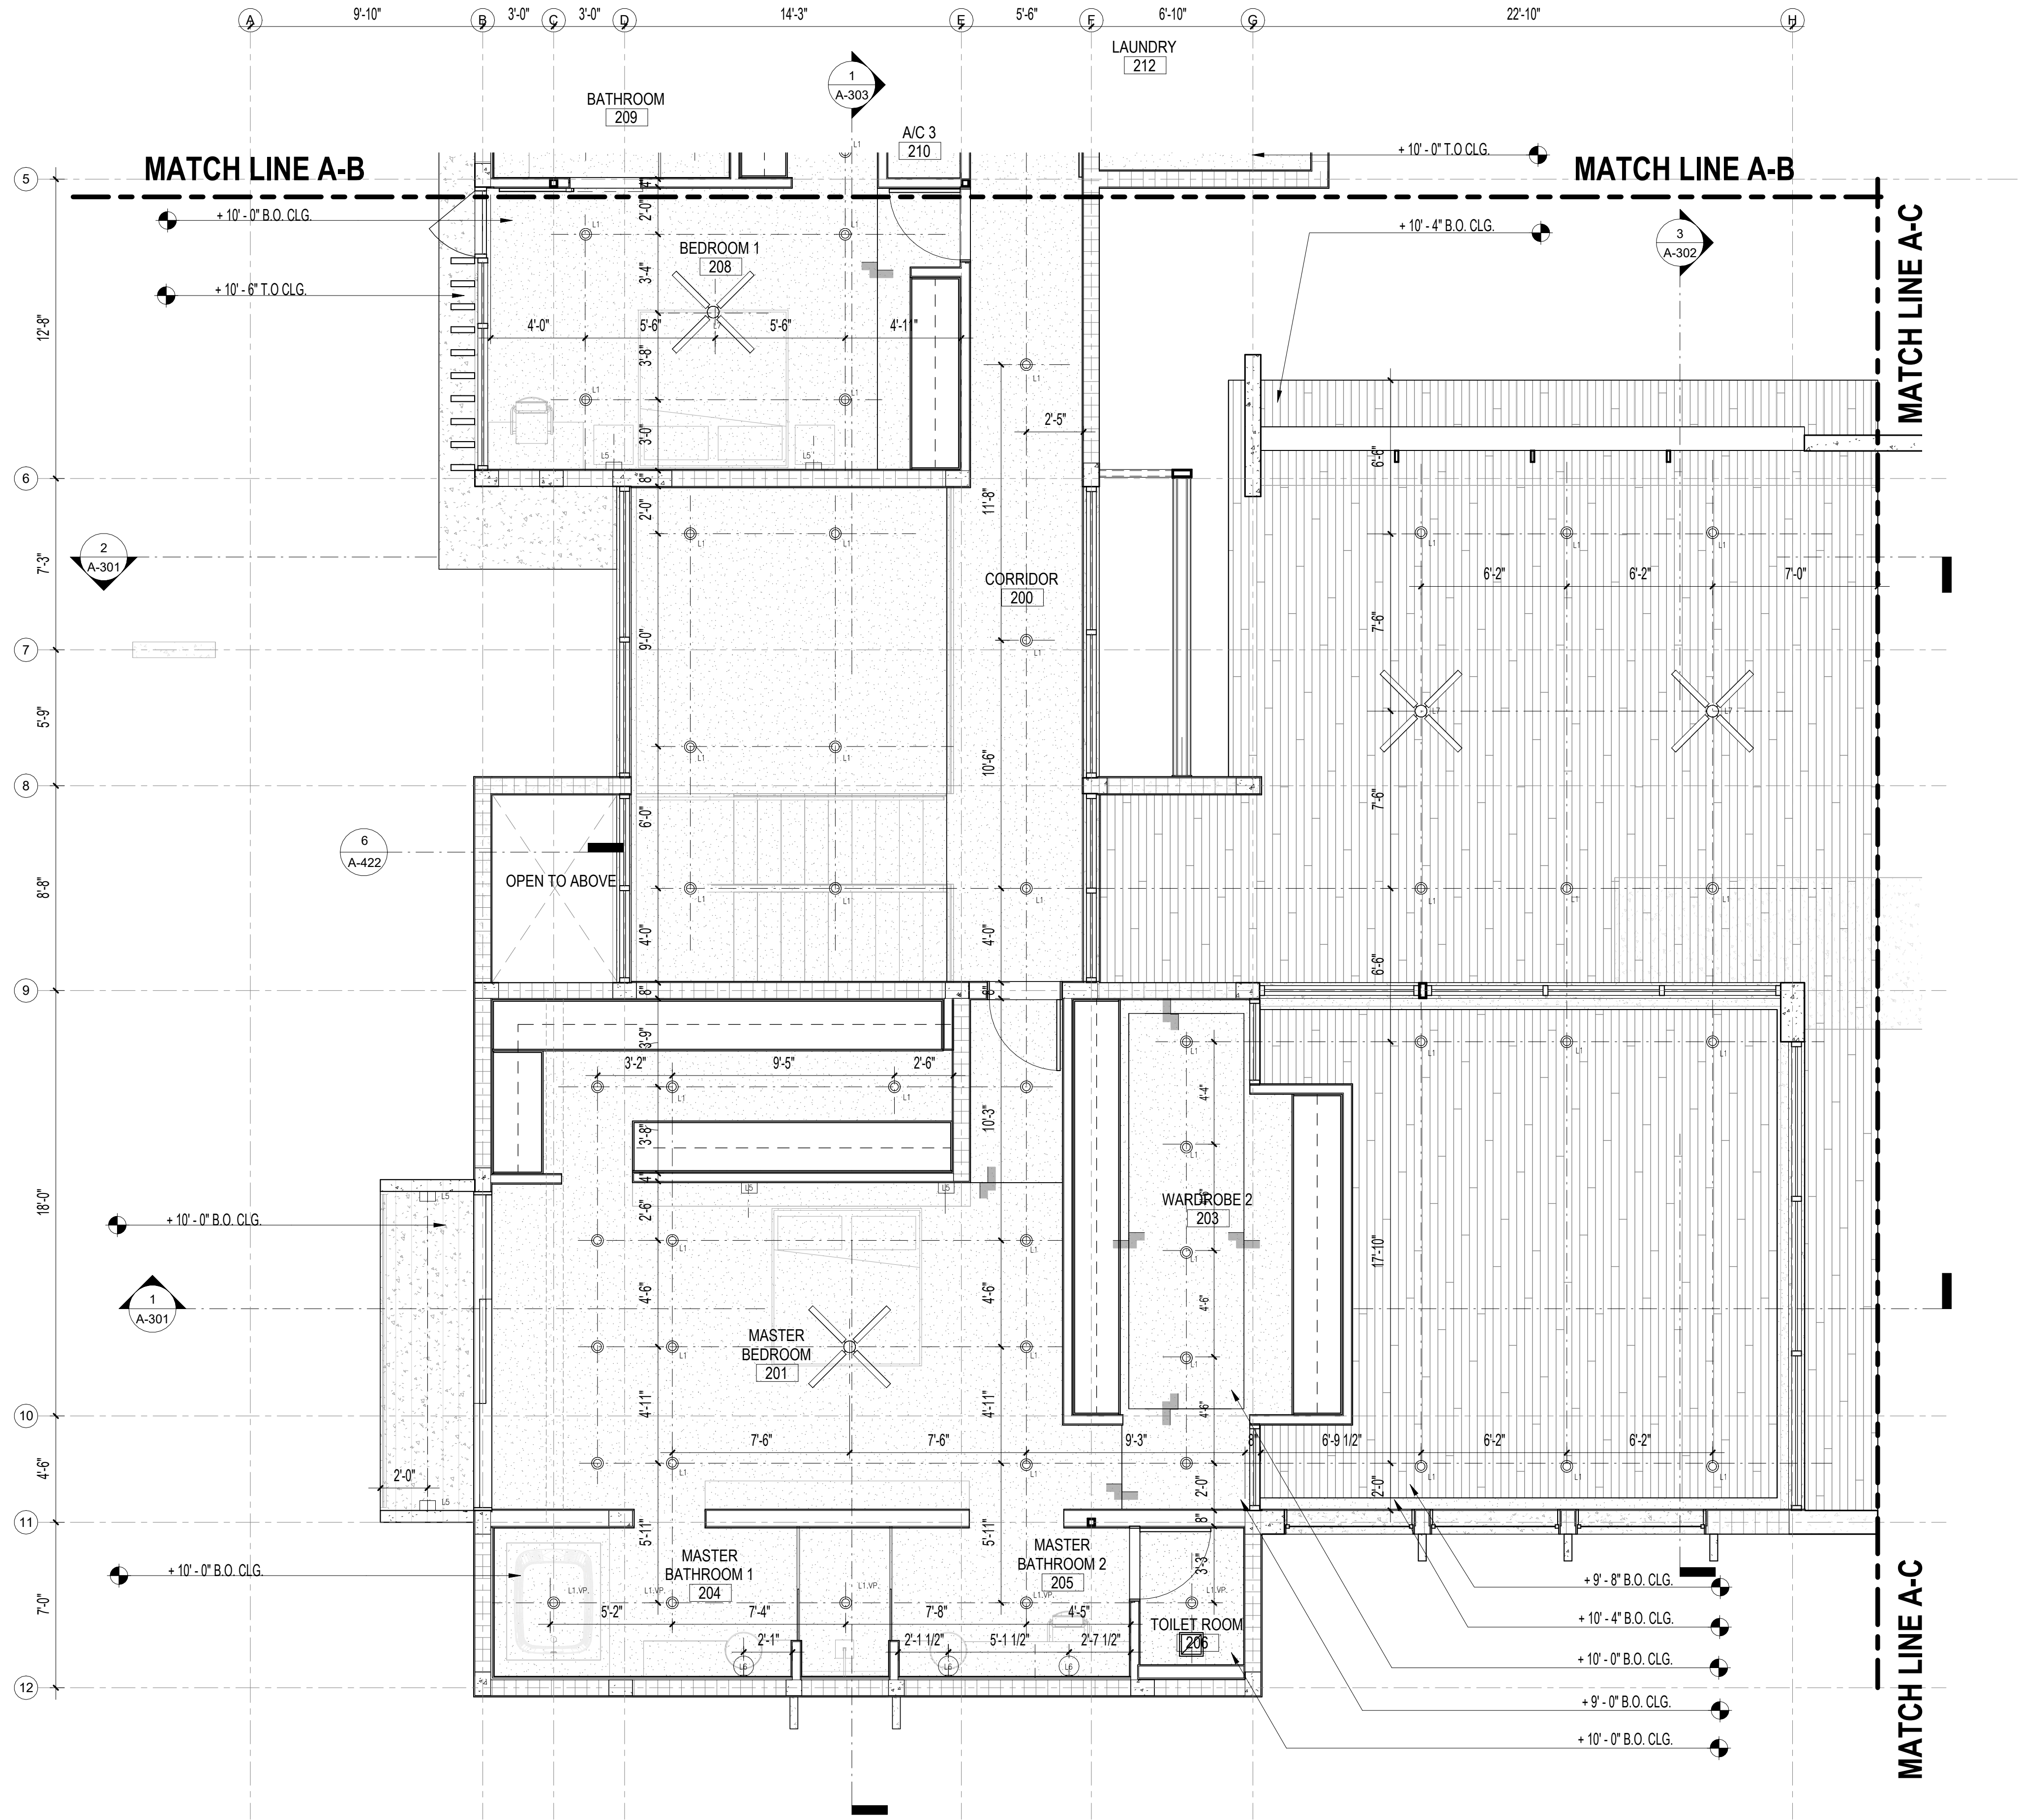

SECOND FLOOR PARTIAL REFLECTED CEILING PLAN A

1/4" = 1'-0"

#26000522



8897, SOUTHWEST 131 STREET
MIAMI, FLORIDA 33176
305.233.3004 DESIGN@MATEU.CO

ARCHITECTURE INTERIOR DESIGN PLANNING
SEAL:

RONEY J. MATEU, FAIA
AR0008220

G.F. CONSULTING ENGINEERS, INC.
STRUCTURAL ENGINEERING
13170 SW 128 STREET, SUITE 204
MIAMI, FLORIDA 33186

JMM CONSULTING ENGINEERS
MECH., ELEC., PLUMB. ENGINEERING
10251 SUNSET DRIVE, SUITE 103
MIAMI, FLORIDA 33173

CARLAB, INC.
CIVIL ENGINEERING
8730 SW 25 STREET
MIAMI, FLORIDA 33165

CARLOS MAURICIO &
FERNANDA ROCA
MA 2405
13125 SW 63 AVENUE
PINECREST, FLORIDA 33166

CASA @
63RD AVENUE

NEW SINGLE-FAMILY RES.
EU-1 RESIDENTIAL ESTATE

MATEU ARCHITECTURE INC

THIS DRAWING IS THE PROPERTY OF MATEU
ARCHITECTURE INC. UNLESS OTHERWISE
PROVIDED FOR BY CONTRACT, THE
CONTENTS OF THIS DRAWING ARE
CONFIDENTIAL AND SHALL NOT BE
TRANSMITTED TO ANY PARTY EXCEPT AS
AUTHORIZED BY THE ARCHITECT/ENGINEERS
OF RECORD.
COPYRIGHT © BY MATEU ARCHITECTURE INC.

PHASE

Project Status

FILE NAME:
M2405 Casa Per Fernanda_CMODELARCHCasa on 63rd
and DY.dwg

PROJECT NO:
MA 2405

DRAWN BY:
DY

CHECKED BY:
RJM

ISSUE DATE:
11/14/24

REVISIONS

SHEET TITLE

SECOND FLOOR
PARTIAL REFLECTED
CEILING PLAN A

SHEET:

OF:

A-117