



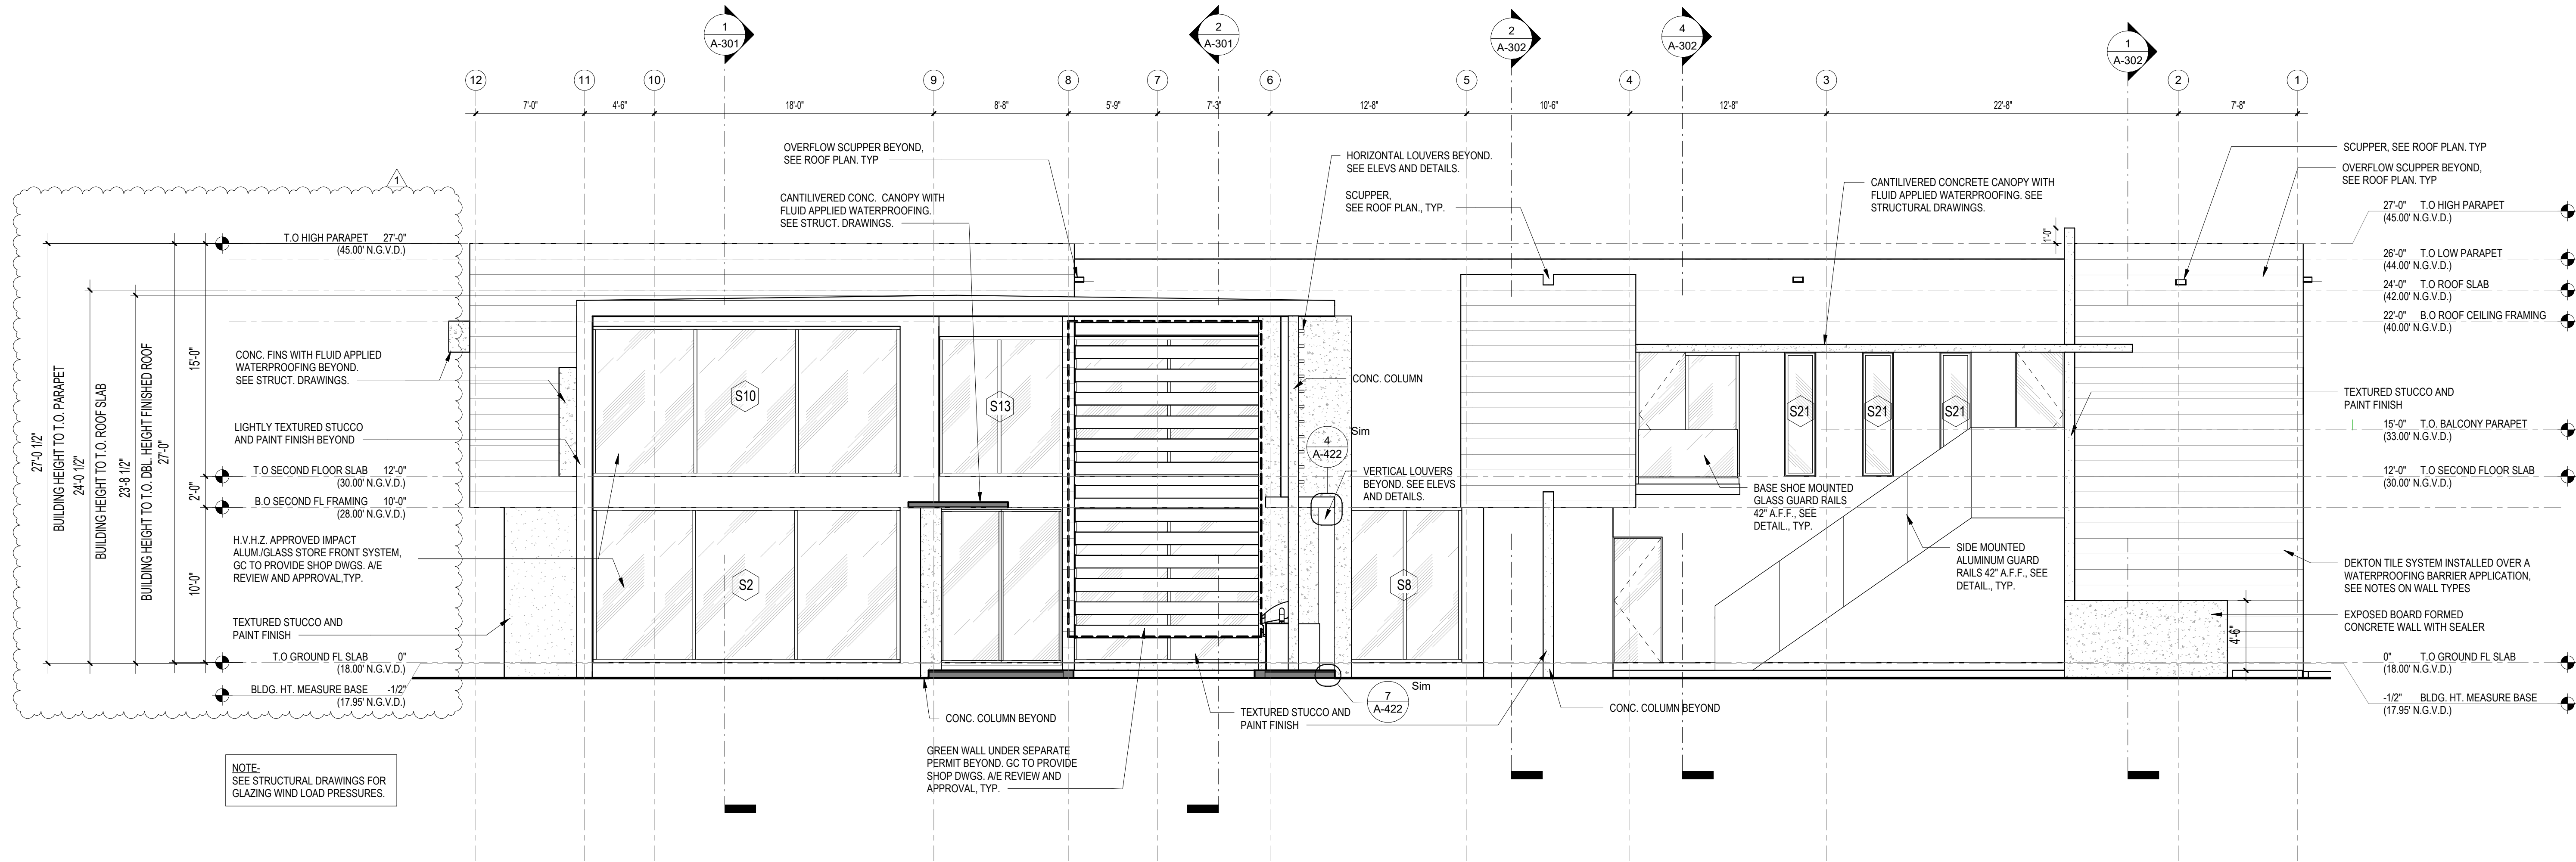

1 EAST ELEVATION
3/16" = 1'-0"

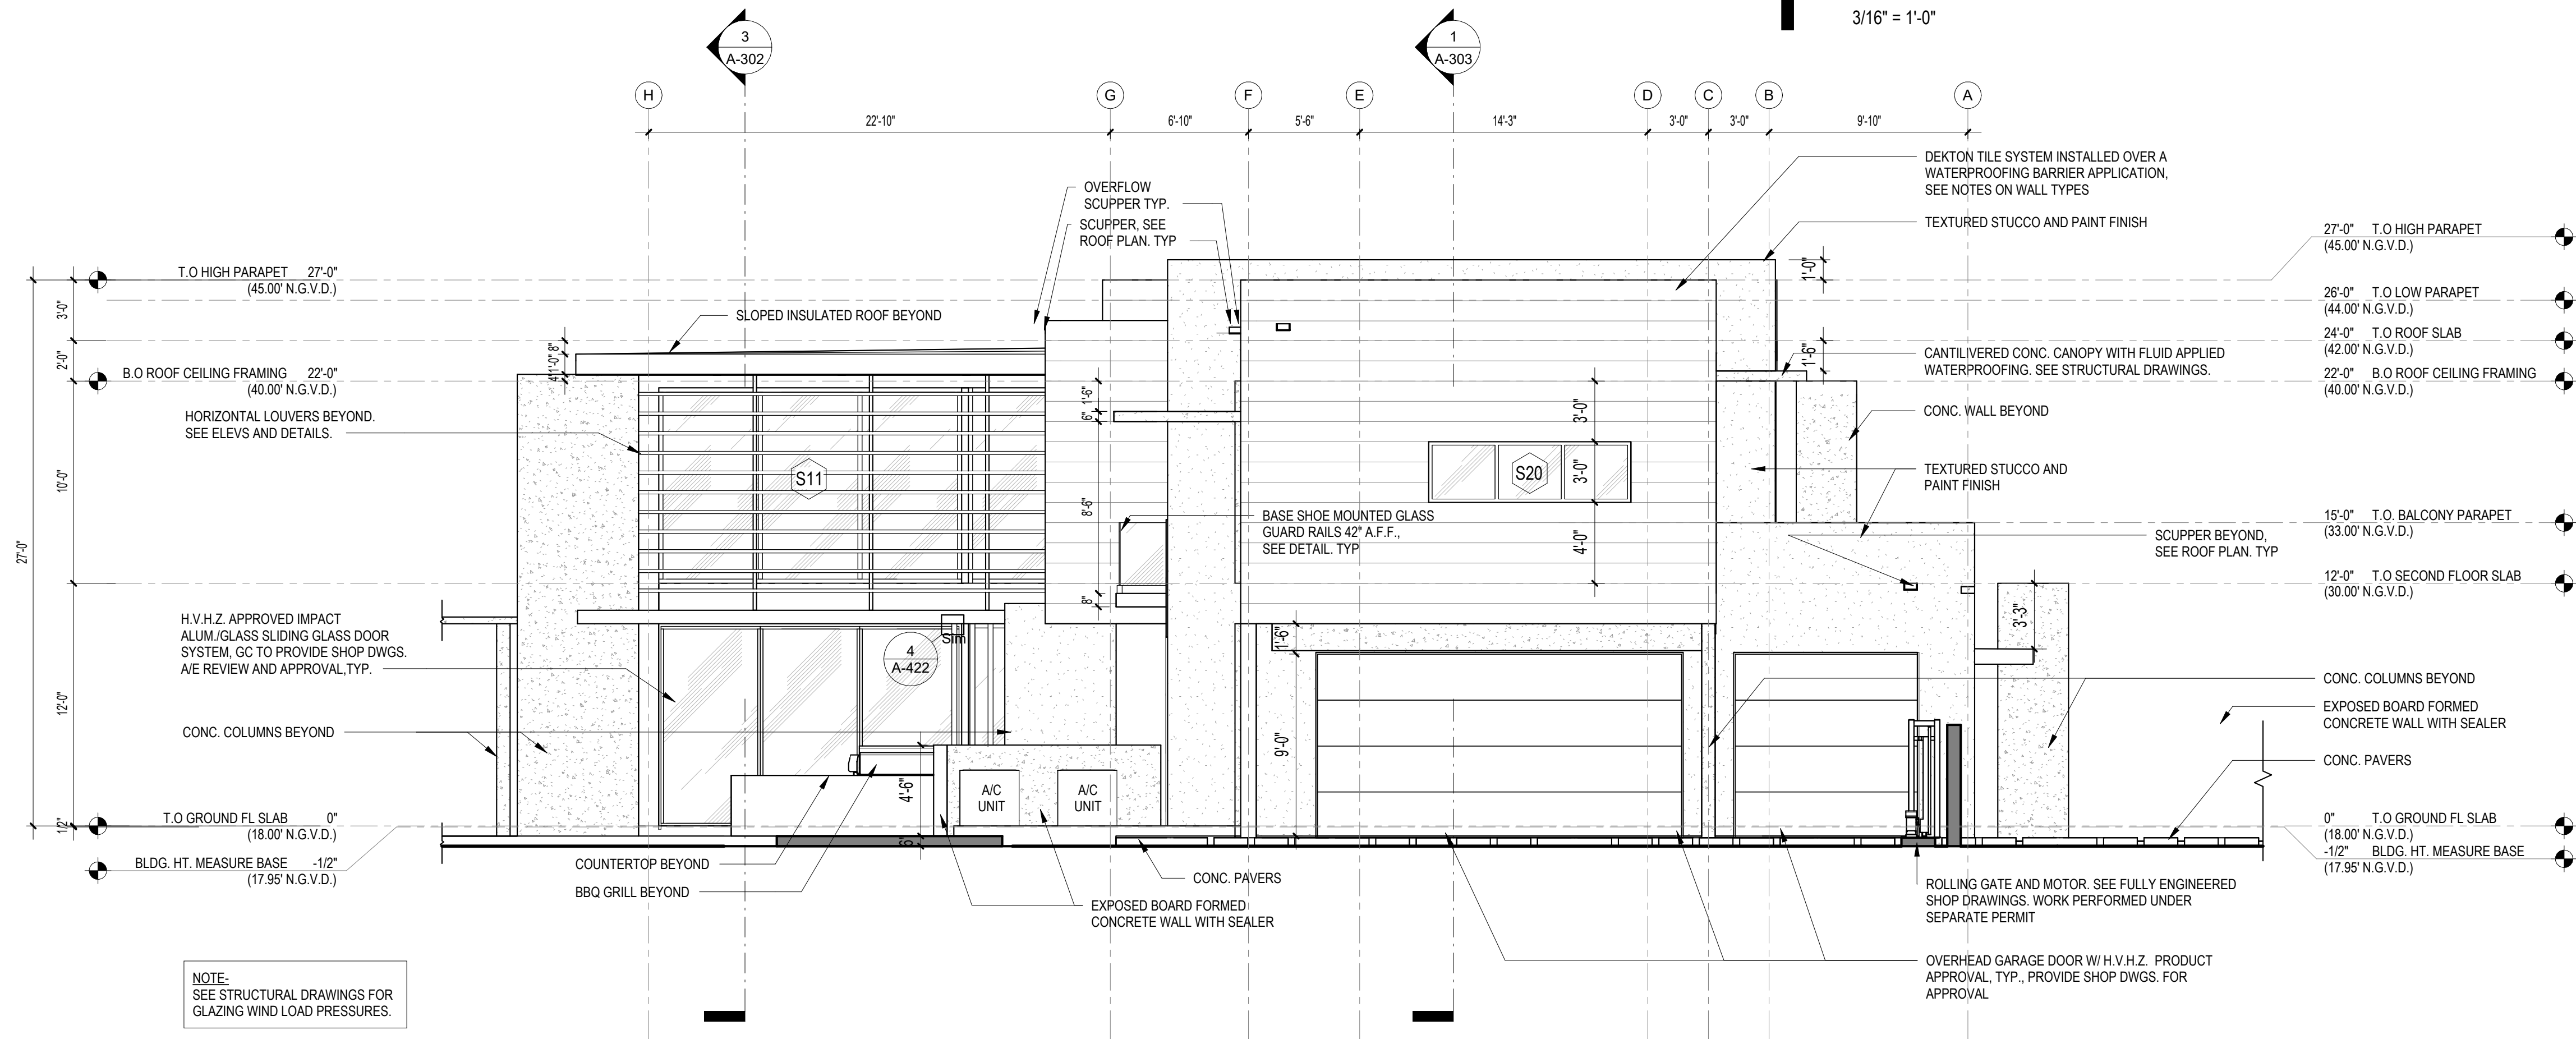

2 NORTH ELEVATION
3/16" = 1'-0"

#26000522

MATEU

8887, SOUTHWEST 131 STREET
MIAMI, FLORIDA 33176
305.233.3004 DESIGN@MATEU.CO

ARCHITECTURE INTERIOR DESIGN PLANNING
SEAL:

RONEY J. MATEU, FAIA
AR0008220

G.F. CONSULTING ENGINEERS, INC.
STRUCTURAL ENGINEERING
13170 SW 128 STREET, SUITE 204
MIAMI, FLORIDA 33186

JMM CONSULTING ENGINEERS
MECH., ELEC., PLUMB. ENGINEERING
10251 SUNSET DRIVE, SUITE 103
MIAMI, FLORIDA 33173

CARLAB, INC.
CIVIL ENGINEERING
8730 SW 25 STREET
MIAMI, FLORIDA 33165

CARLOS MAURICIO &
FERNANDA ROCA
MA 2405
13125 SW 63 AVENUE
PINECREST, FLORIDA 33156

**CASA @
63RD AVENUE**

**NEW SINGLE-FAMILY RES.
EU-1 RESIDENTIAL ESTATE**

MATEU ARCHITECTURE INC

THIS DRAWING IS THE PROPERTY OF MATEU
ARCHITECTURE INC. UNLESS OTHERWISE
PROVIDED FOR BY CONTRACT, THE
CONTENTS OF THIS DRAWING ARE
CONFIDENTIAL AND SHALL NOT BE
TRANSMITTED TO ANY PARTY EXCEPT AS
AUTHORIZED BY THE ARCHITECT/ENGINEERS
OF RECORD.
COPYRIGHT © BY MATEU ARCHITECTURE INC.

PHASE

Project Status

FILE NAME:
M2405 Casa Pn Fernanda_ARCHI/Casa on 63rd
and PINECR

PROJECT NO:
MA 2405

DRAWN BY:
DY

CHECKED BY:
RJM

ISSUE DATE:
11/14/24

REVISIONS
1 12/10/24 Bldg. Dept Comments

SHEET TITLE
ELEVATIONS

SHEET: OF:

A-201