


10635 SW 63 AV
MIAMI, FL

DANIEL F. GUTIERREZ, P.E.
ELECTRICAL ENGINEER LIC. #049086

[illegible]

SEAL


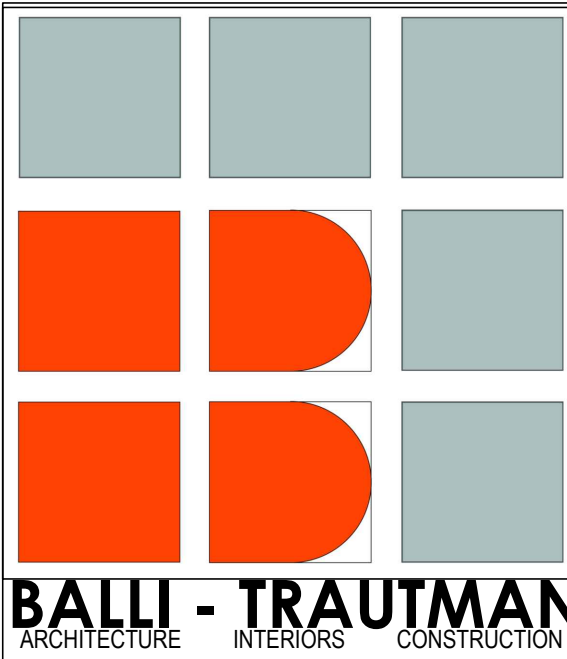


MECHANICAL 2ND FLOOR PLAN

M-102

COPYRIGHT BALLI-TRAUTMAN ARCHITECTS, LLC
1533 SUNSET DRIVE SUITE 101, CORAL GABLES, FL 3314

5.1.4.1. ALTERNATIVELY, SUFFICIENT RIGID BOARD OR SHEET INSULATION SHALL BE INSTALLED DIRECTLY ABOVE THE STRUCTURAL ROOF SHEATHING TO MAINTAIN THE MONTHLY AVERAGE TEMPERATURE OF THE UNDERSIDE OF THE STRUCTURAL ROOF SHEATHING ABOVE 45°F (7°C). FOR CALCULATION PURPOSES, AN INTERIOR AIR TEMPERATURE OF 66°F (20°C) IS ASSUMED AND THE EXTERIOR AIR TEMPERATURE IS ASSUMED TO BE THE MONTHLY AVERAGE OUTSIDE AIR TEMPERATURE OF THE THREE COLDEST MONTHS.

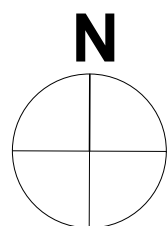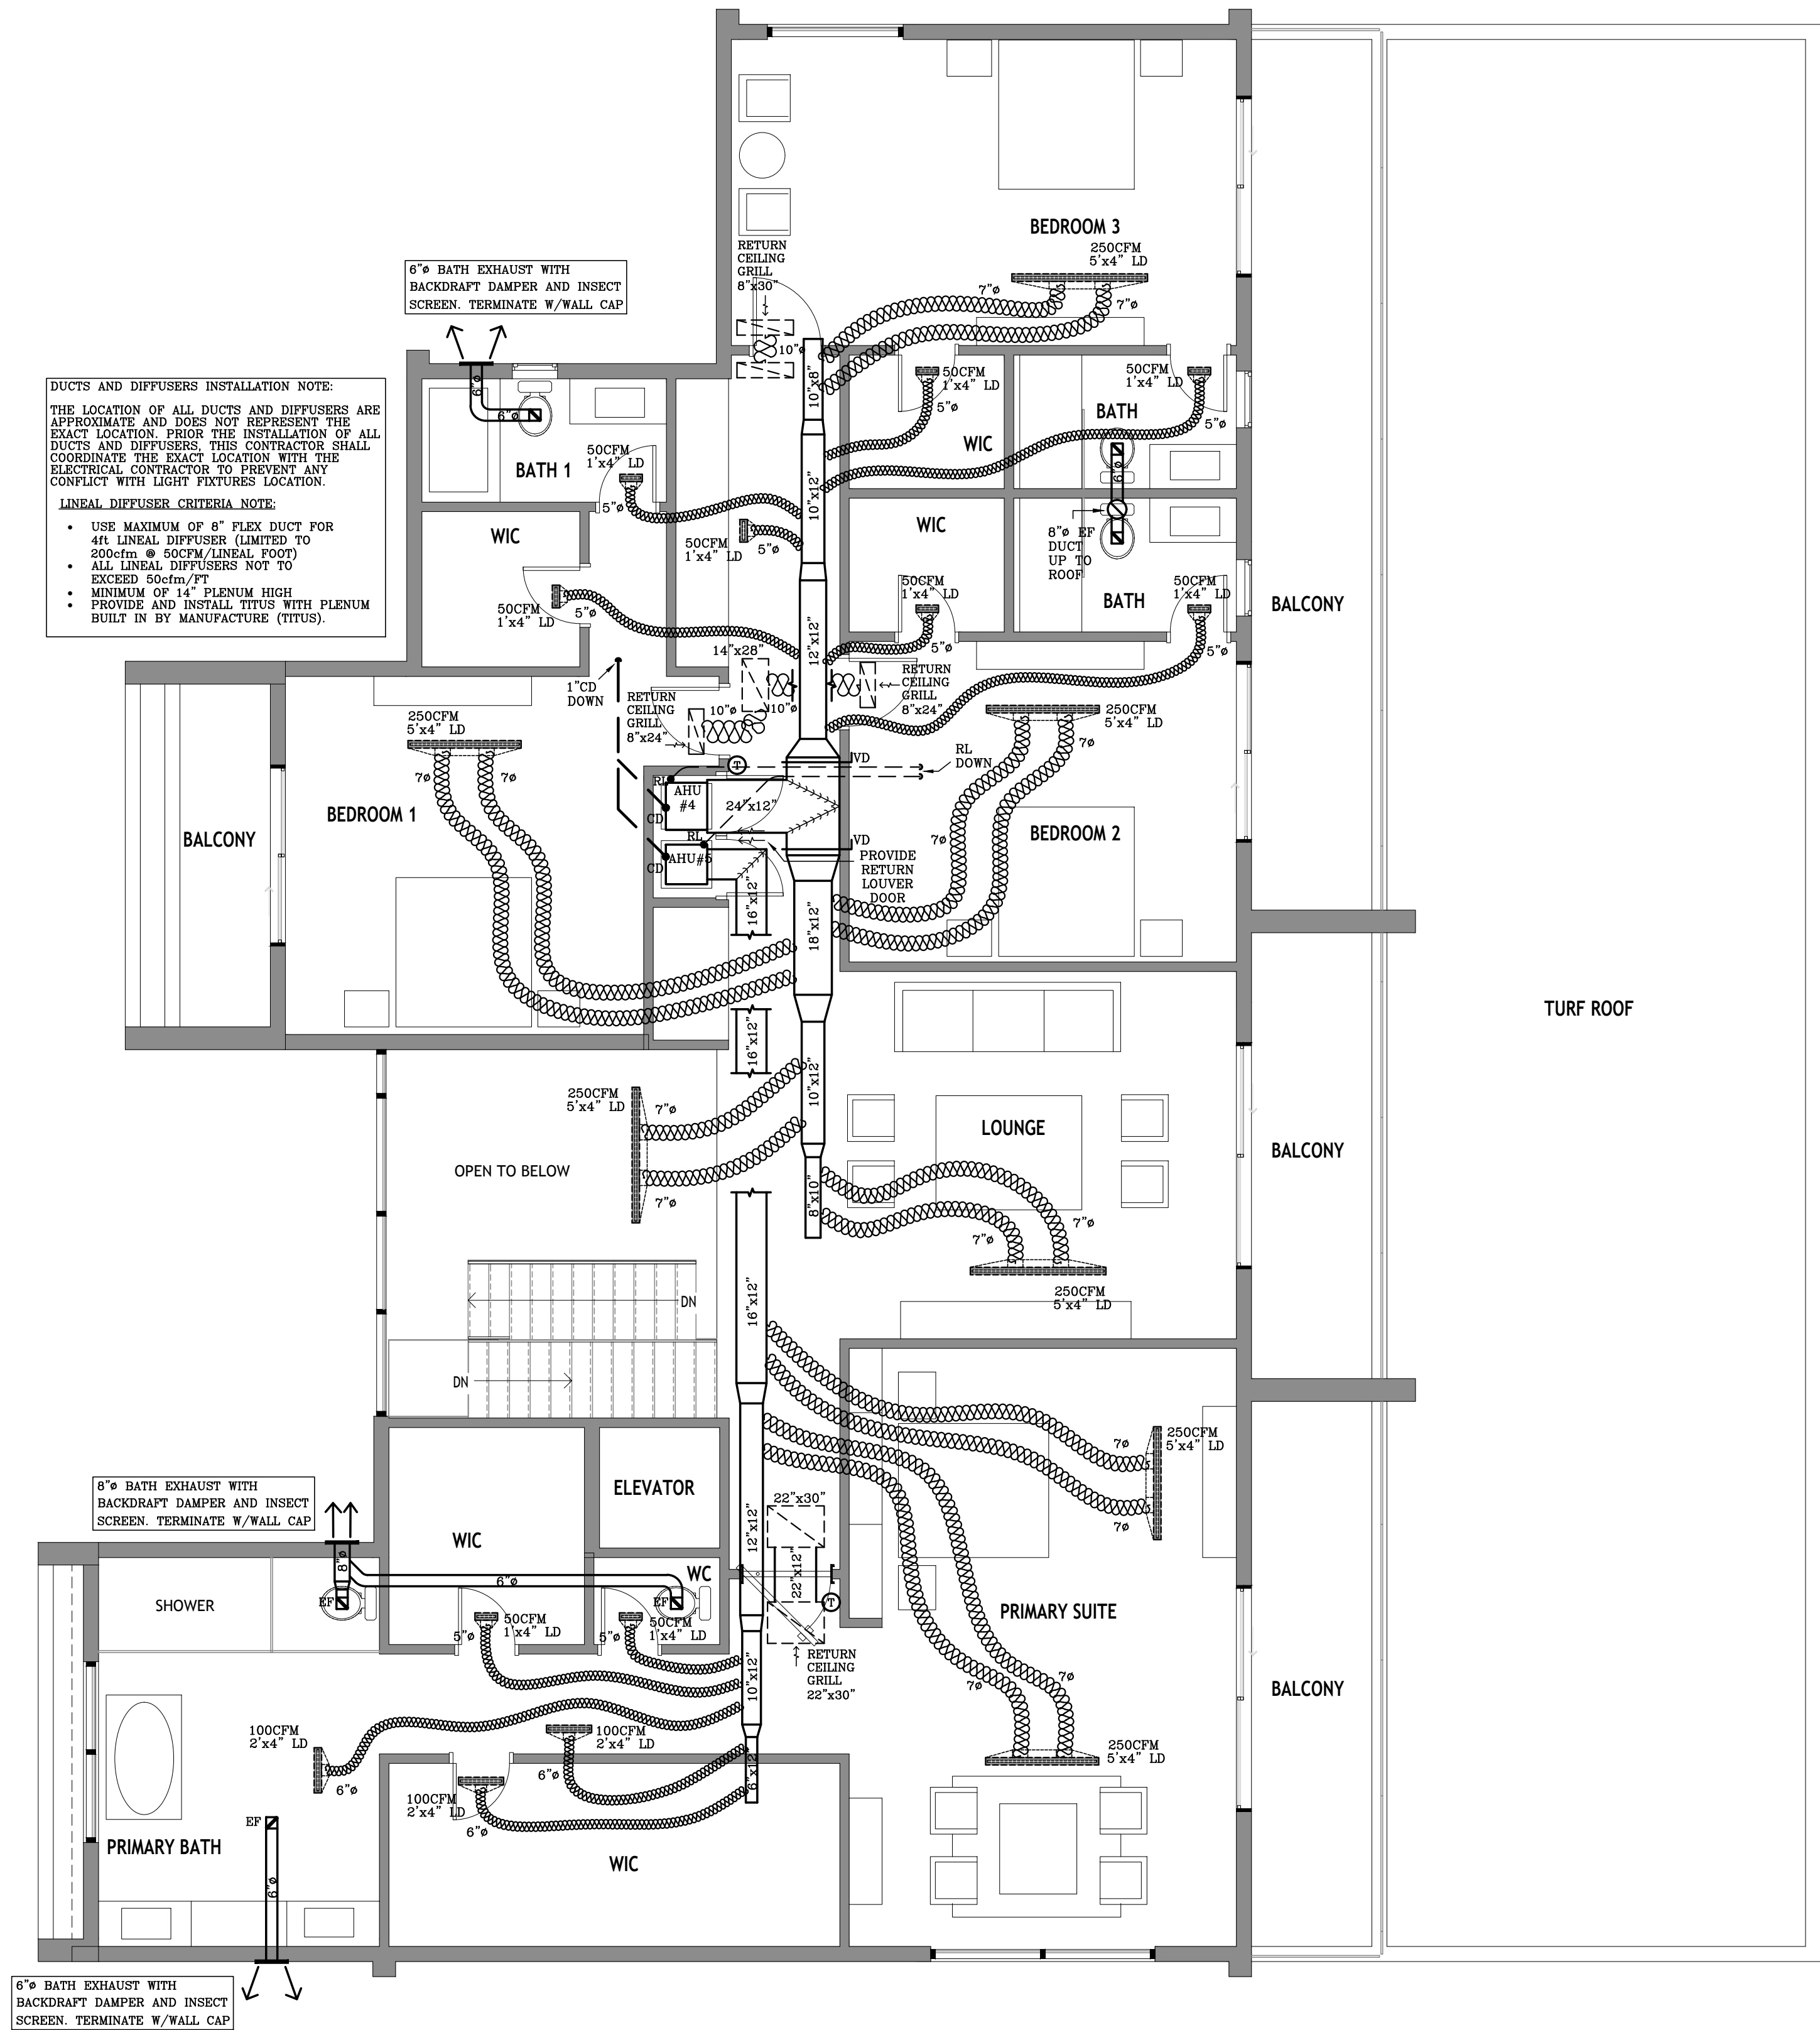

SCALE: 3/16"=1'-0

"This item has been digitally signed and sealed by Daniel F. Gutierrez on the date adjacent to the seal. Printed copies of this document are not considered signed and sealed and the signature must be verified on any electronic copies"

DANIEL F. GUTIERREZ, P.E.
LIC. #049086

29111 KINSINGTON COURT
WESLEY CHAPEL
PH: (786)499-4167
Email: danny@dfgengineers.com

DG CONSULTING ENGINEERS, LLC
DESIGN — INSPECTIONS