

10635 SW 63 AV  
MIAMI, FL

SEAL

GIORGIO LUIGI BALLI  
DAVID SCOTT TRAUTMAN

-AR15045


| NO. | DESC | DATE |
|-----|------|------|
|-----|------|------|

SCALE: AS NOTED

# FOUNDATION AND FIRST FLOOR FRAMING

S100

COPYRIGHT BALLI-TRAUTMAN ARCHITECTS,  
LLC  
1533 SUNSET DRIVE SUITE 101, CORAL GABLES,  
FL 33143

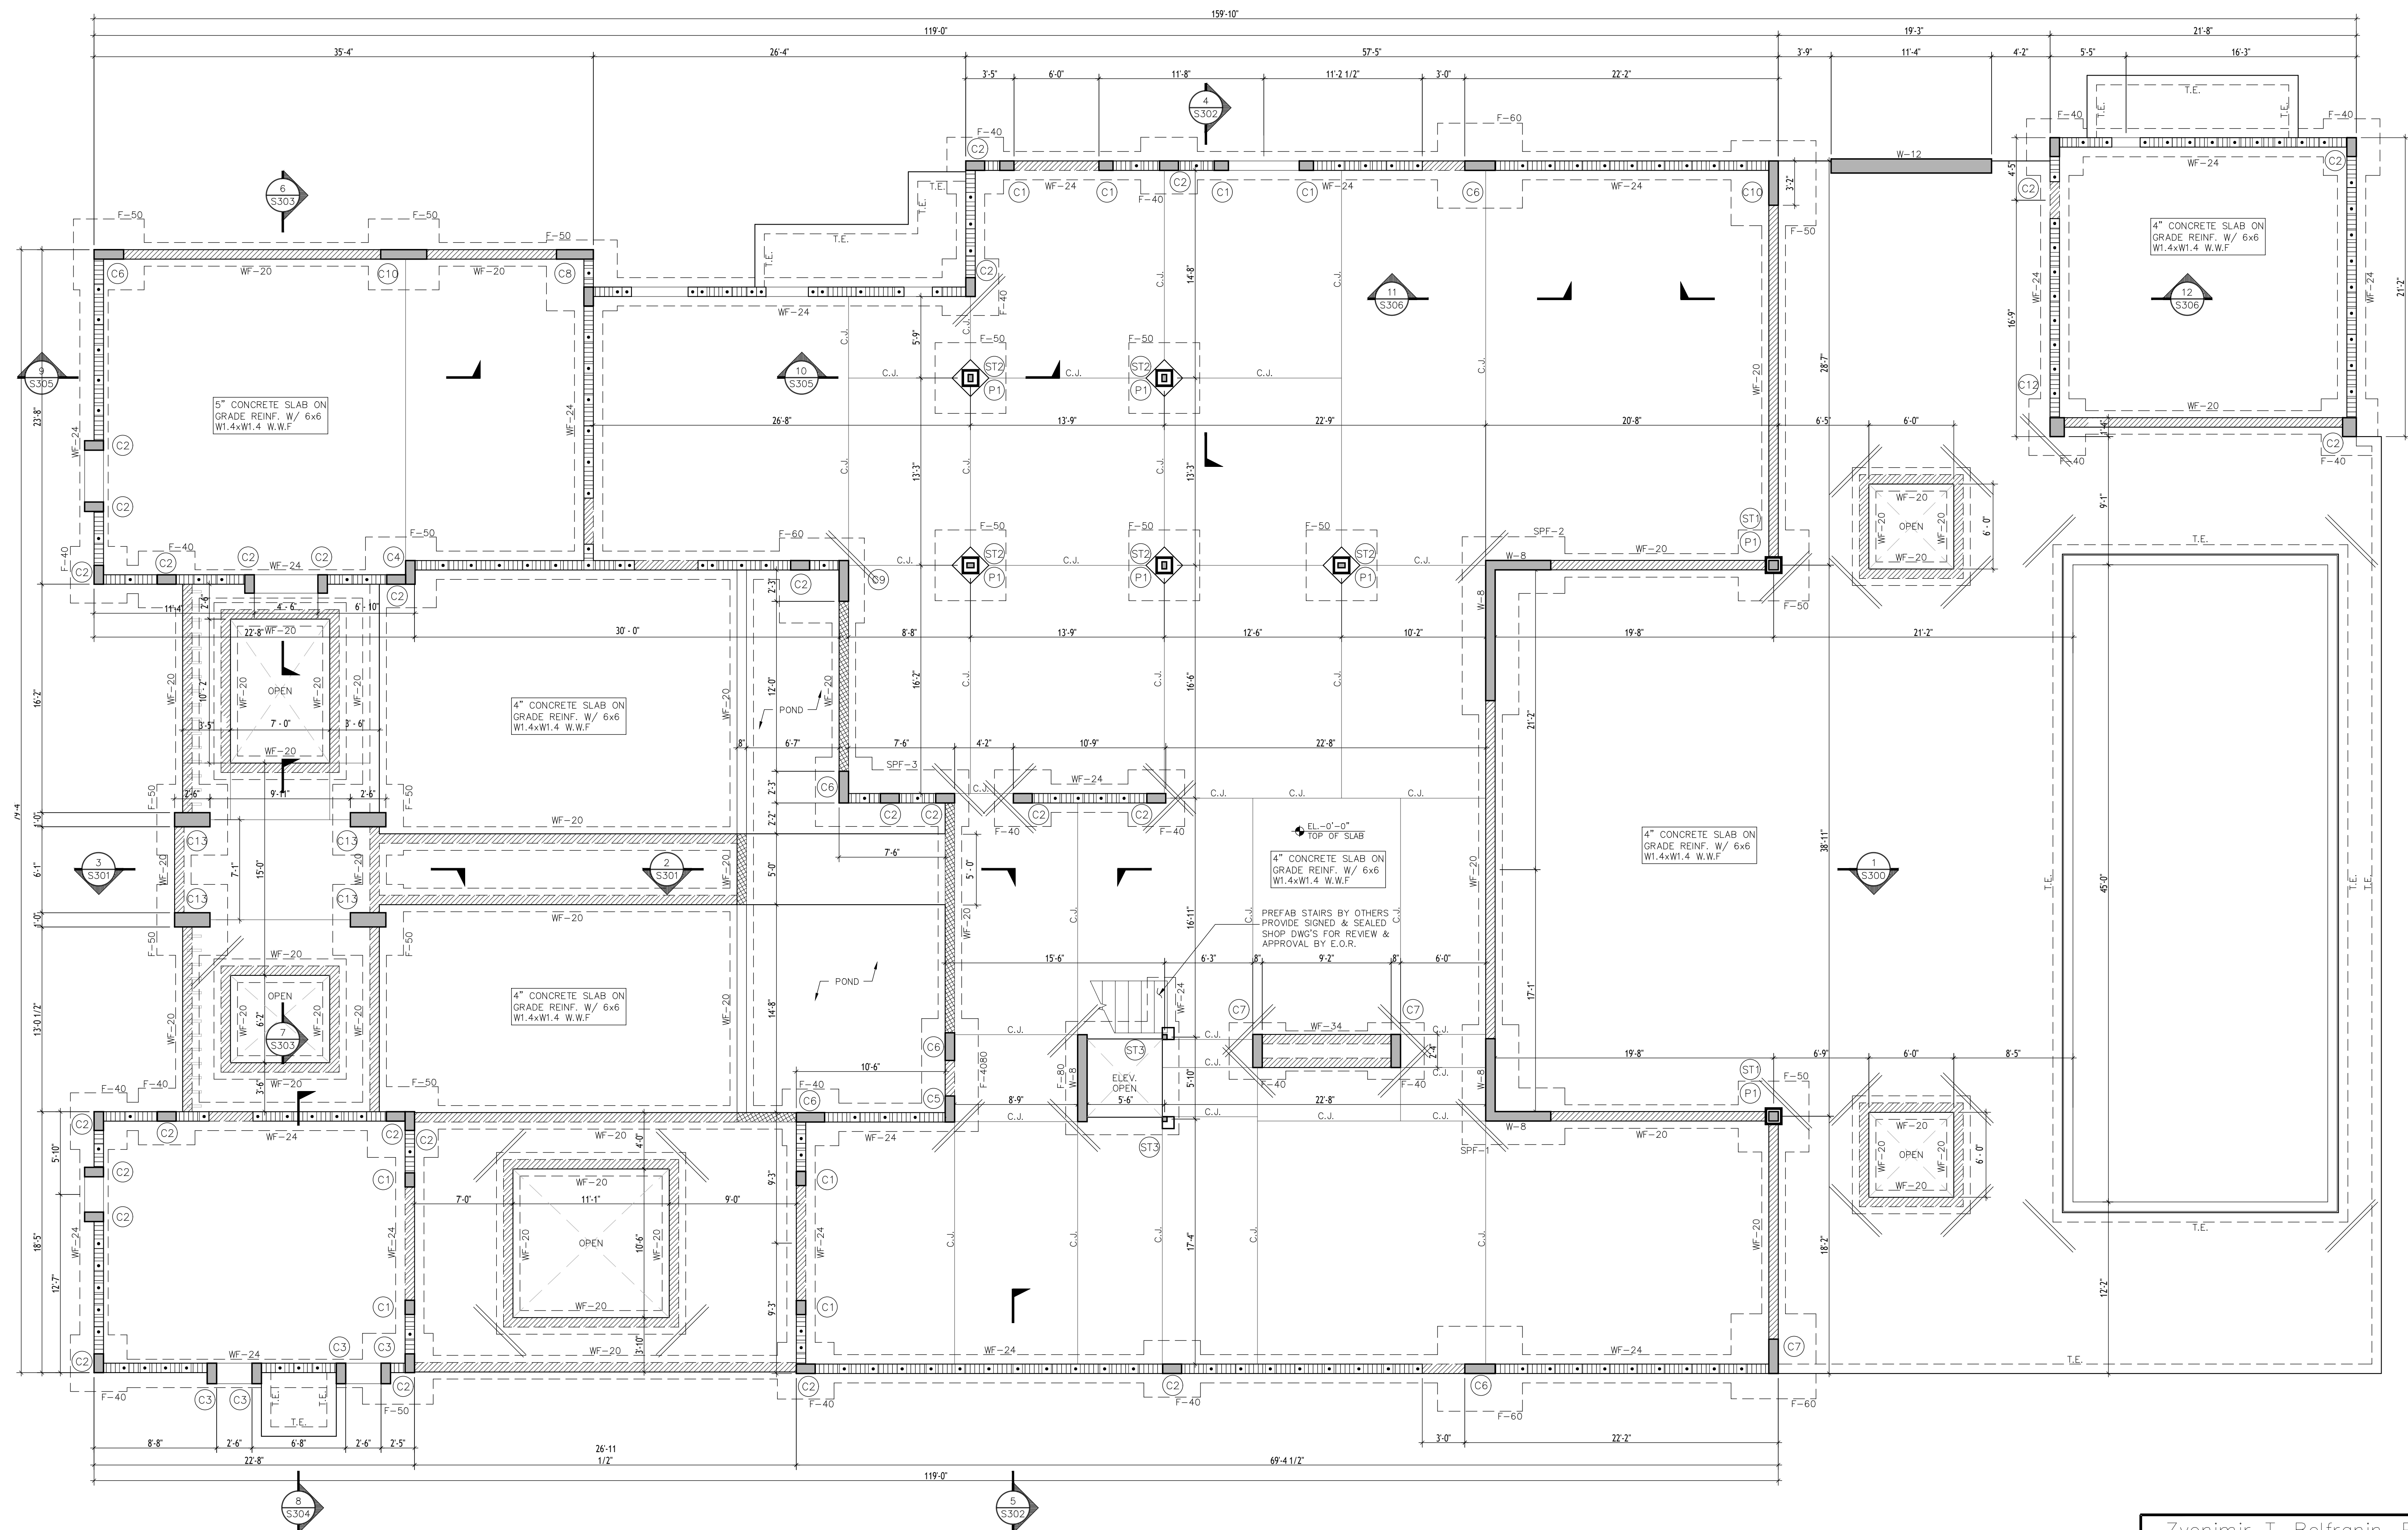

① FOUNDATION AND FIRST FLOOR FRAMING PLAN  
3/16" = 1'-0"