

RESIDENCE:
GS JPD 10635
LLC

10635 SW 63 AV
MIAMI, FL

SEAL

BALLI-TRAUTMAN ARCHITECTS LLC -AA26002968

GIORGIO LUIGI BALLI -AR13951
DAVID SCOTT TRAUTMAN -AR15045

REVISIONS		
NO.	DESC	DATE

SCHEMATIC SET



JOB NUMBER:	
CHECKED BY:	GB
ISSUE DATE:	Issue Date
SCALE:	AS NOTED


SHEET TITLE

SECOND FLOOR
FRAMING PLAN

SHEET NUMBER

S102

COPYRIGHT BALLI-TRAUTMAN ARCHITECTS,
LLC
1533 SUNSET DRIVE SUITE 101, CORAL GABLES,
FL 33143

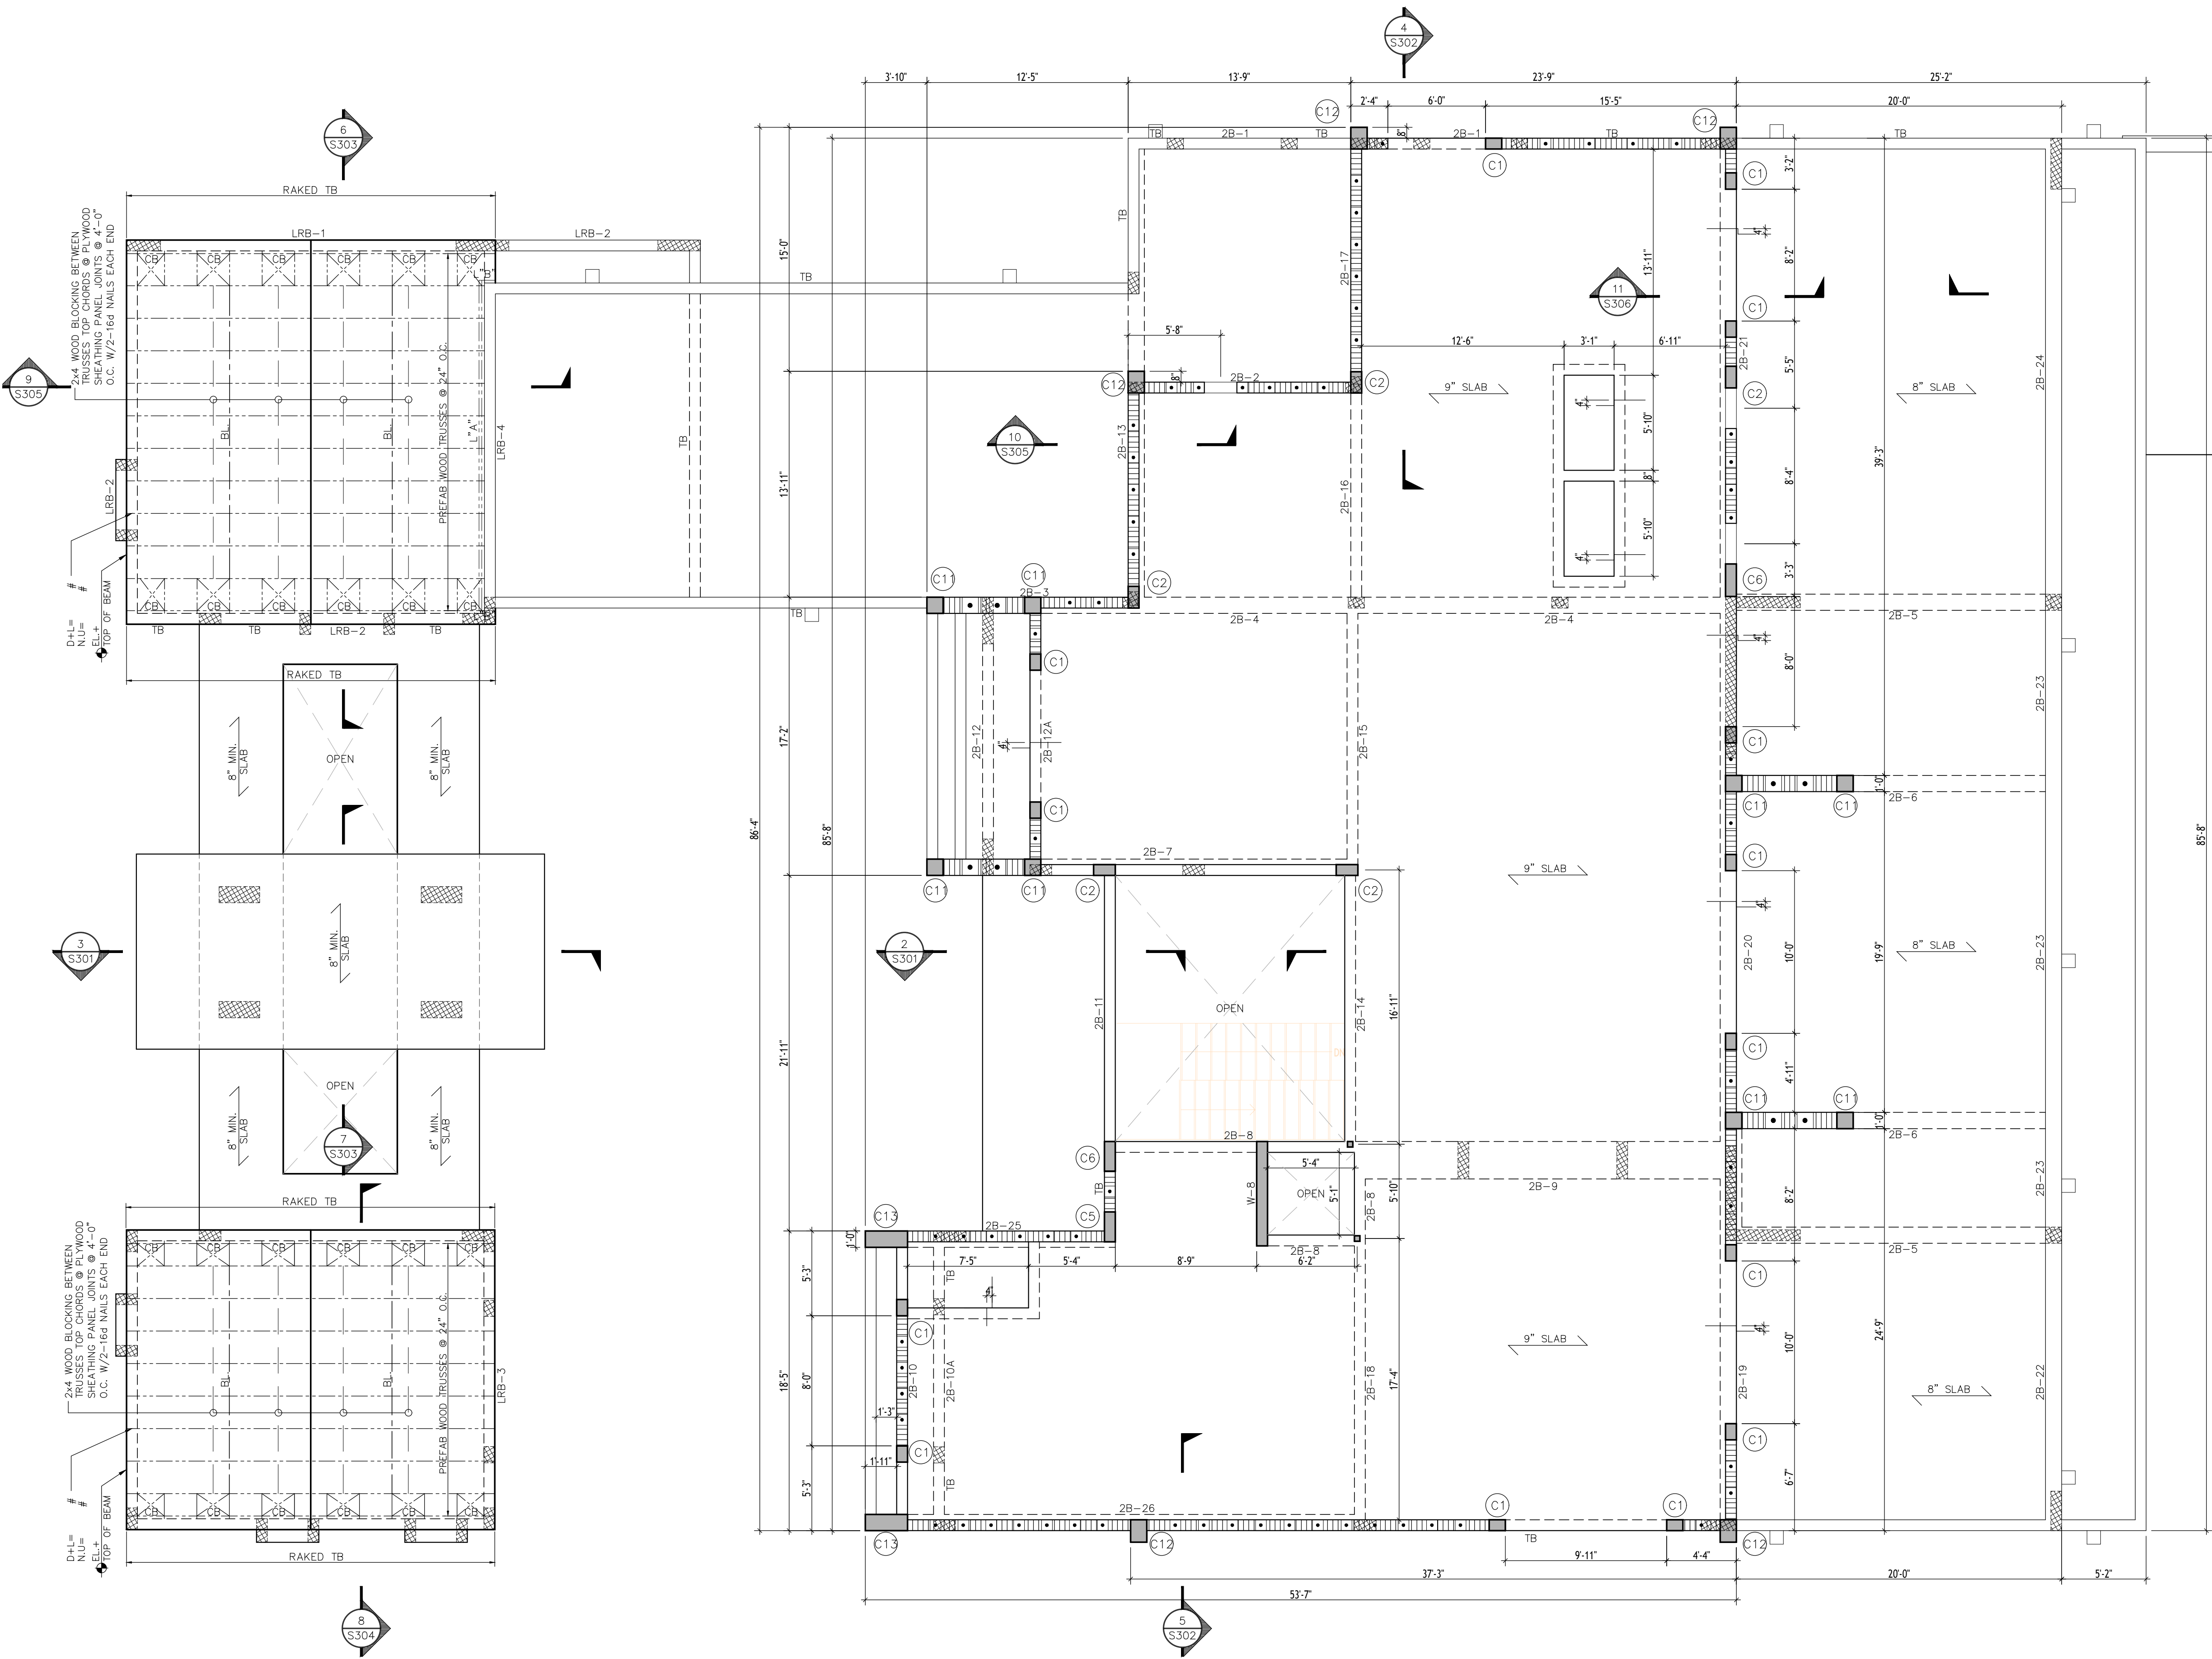

Zvonimir T. Belfranin, P.E.
Consulting Structural Engineer
P.E. # 33074
4836 S.W. 74 CT, MIAMI, FLORIDA 33155
(305) 669-0255
BELFRANIN@AOL.COM