


THE CONSULTANT HAS PREPARED THESE DRAWINGS BASED ON THE INFORMATION PROVIDED BY THE CLIENT. THE CONSULTANT HAS CONDUCTED VISUAL GENERAL VERIFICATION OF THE INFORMATION PROVIDED BY THE CLIENT.

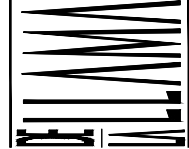

ARCHITECTURE
PLANNING
INTERIOR DESIGN

JORGE A. DE LA LLAMA

STATE OF FLORIDA - 00000707

STATE OF FLORIDA - 00000707

152 HAVANA DRIVE, SUITE 100, MIAMI, FLORIDA 33134

PHONE: (305) 555-1111

EMAIL: JALAMA@JALAMA.COM

CONSULTANTS



JORGE A. DE LA LLAMA

STATE OF FLORIDA - 00000707

STATE OF FLORIDA - 00000707

152 HAVANA DRIVE, SUITE 100, MIAMI, FLORIDA 33134

PHONE: (305) 555-1111

EMAIL: JALAMA@JALAMA.COM

CONSULTANTS

PROJECT NAME

P8

PINEREST

EIGHT

FILE NAME

JUNCO

RESIDENCE

DATE

DEC 16, 2024

REVISION

3-20-25 REVISION

5-13-25 REVISION

6-24-25 REVISION

6-24-25 REVISION

GROUND FLOOR PLAN

DESIGN BY

JORGE A. DE LA LLAMA

DESIGN BY

JORGE A. DE LA LLAMA

DESIGN BY

DESIGN BY

JORGE A. DE LA LLAMA

DESIGN BY

JORGE A. DE LA LLAMA

DESIGN BY

JORGE A. DE LA LLAMA

DESIGN BY

JORGE A. DE LA LLAMA

DESIGN BY

JORGE A. DE LA LLAMA

DESIGN BY

JORGE A. DE LA LLAMA

GROUND FLOOR PLAN

1

10'-0"

1

1

1

1

1

1

1

1

1

1

1

1

SECOND MEANS OF ESCAPE WINDOWS

EXPRESS WINDOWS AS SECOND MEANS OF ESCAPE TO HAVE AN

WITHOUT THE USE OF TOOLS AND PROVIDING A CLEAR

AND 27.5 FT. IN AREA.

NOTE: TO ACCUMULATE FURNISHING SPACE SIZE TO PROVIDE R-7.1 INSULATION THROUGHOUT

1. ALL EXTERIOR WALLS

2. PROVIDE SOUND INSULATION AT PLUMBING WALLS WHEN ADJACENT TO BEDROOMS

Garage Notes

1. GARAGE SHALL BE 10' X 10' MINIMUM

2. GARAGE SHALL BE 10' X 10' MINIMUM

COMPONENTS OF MEANS OF ESCAPE

(A) ESCAPE ROUTES SHALL BE CLEAR AND UNOBSTRUCTED

(B) ESCAPE ROUTES SHALL BE CLEAR AND UNOBSTRUCTED

(C) ESCAPE ROUTES SHALL BE CLEAR AND UNOBSTRUCTED

(D) ESCAPE ROUTES SHALL BE CLEAR AND UNOBSTRUCTED

(E) ESCAPE ROUTES SHALL BE CLEAR AND UNOBSTRUCTED

(F) ESCAPE ROUTES SHALL BE CLEAR AND UNOBSTRUCTED

(G) ESCAPE ROUTES SHALL BE CLEAR AND UNOBSTRUCTED

(H) ESCAPE ROUTES SHALL BE CLEAR AND UNOBSTRUCTED

(I) ESCAPE ROUTES SHALL BE CLEAR AND UNOBSTRUCTED

(J) ESCAPE ROUTES SHALL BE CLEAR AND UNOBSTRUCTED

(K) ESCAPE ROUTES SHALL BE CLEAR AND UNOBSTRUCTED

A-1.0

THE CONSULTANT HAS PREPARED THESE ARCHITECTURAL DRAWINGS FOR THE PROJECT AND HAS NOT CONDUCTED ANY VISUAL VERIFICATION OF THE PROJECT'S LOCATION OR THE PROJECT'S COMPLIANCE WITH THE CITY OF TAMPA'S ZONING ORDINANCES. THE CONSULTANT HAS NOT CONDUCTED ANY VISUAL VERIFICATION OF THE PROJECT'S COMPLIANCE WITH THE CITY OF TAMPA'S ZONING ORDINANCES. THE CONSULTANT HAS NOT CONDUCTED ANY VISUAL VERIFICATION OF THE PROJECT'S COMPLIANCE WITH THE CITY OF TAMPA'S ZONING ORDINANCES.


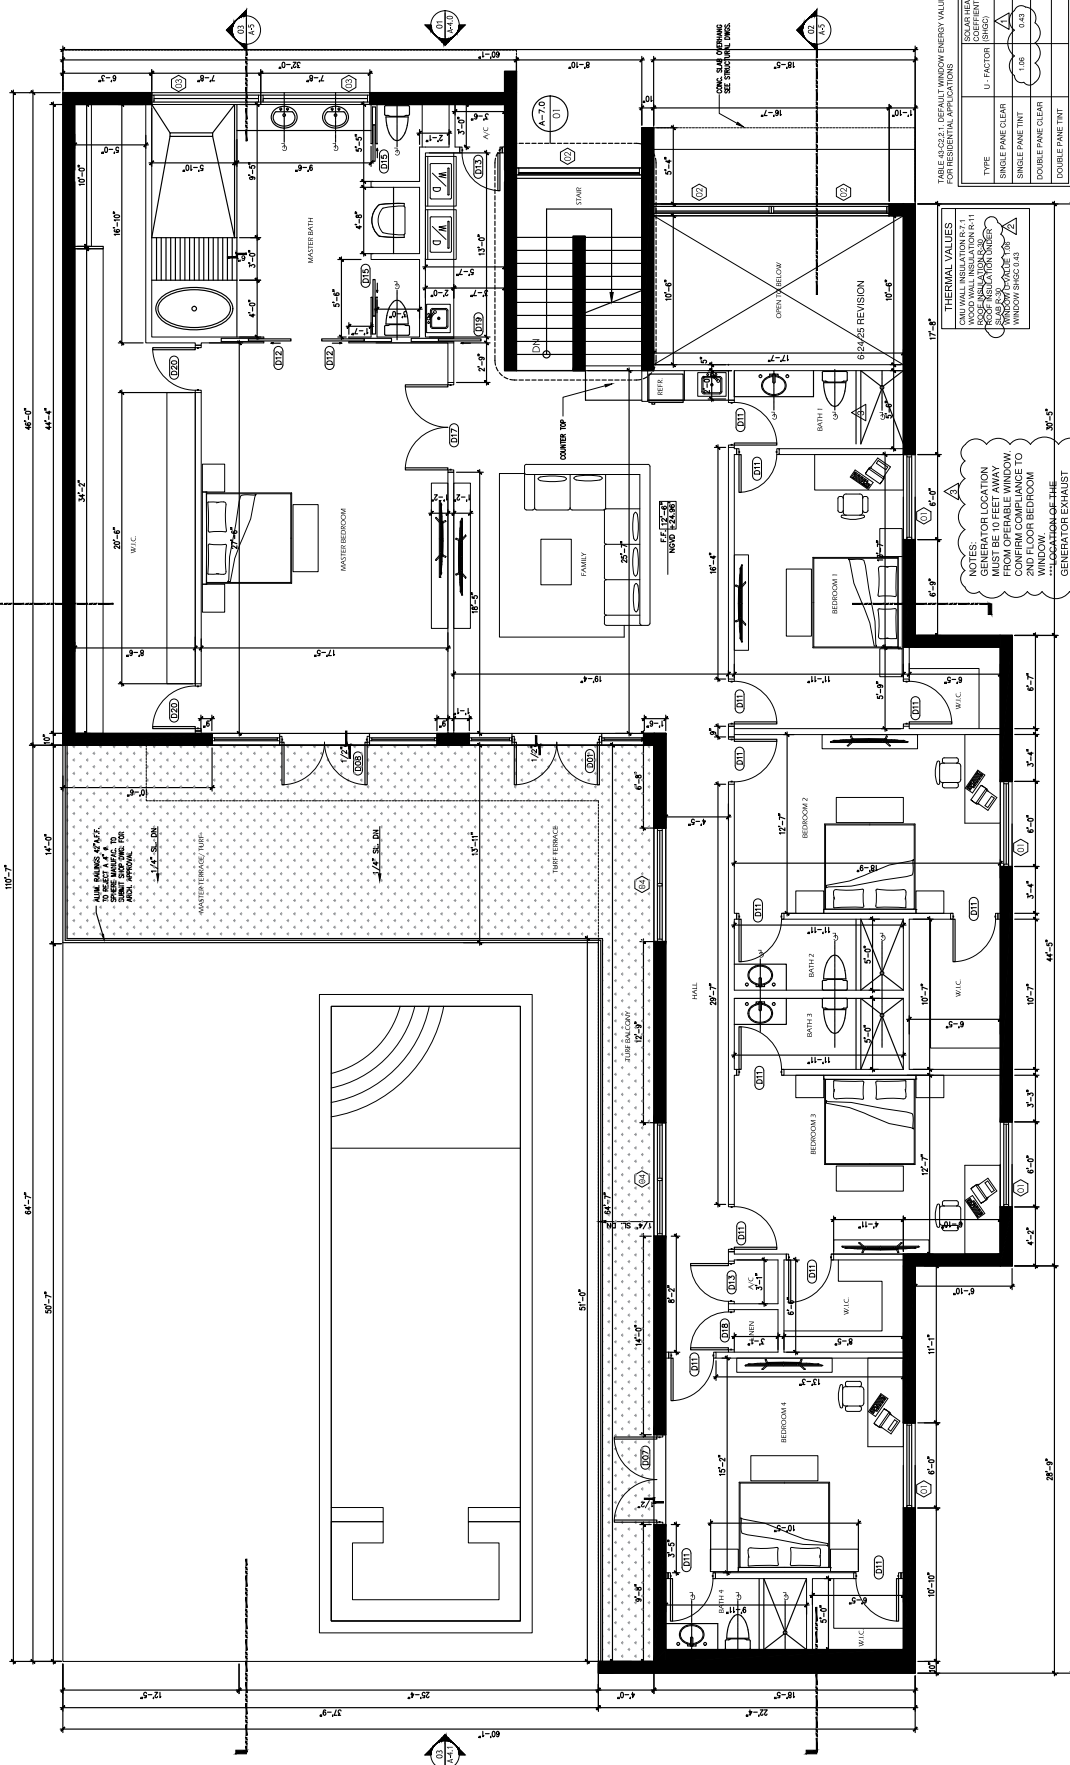


TABLE R602.2.1. DEFAULT WINDOW ENERGY VALUE FOR RESIDENTIAL APPLICATIONS

TYPE	U-FACTOR	SOLAR HEAT GAIN COEFFICIENT (SHGC)
SINGLE PANE CLEAR	0.09	0.76
DOUBLE PANE TINT	0.06	0.60
DOUBLE PANE CLEAR	0.06	0.76

NOTES:
GENERATOR LOCATION
IN THE BUILDING. THE
GENERATOR EXHAUST
SHALL BE LOCATED 10 FEET
AWAY FROM WALL
OPENINGS SUCH AS
DOORS, WINDOWS, VENTS,
EXHAUST FANS, APPLIANCE
VENTS, ETC. IN
ACCORDANCE WITH THE
FLORIDA RESIDENTIAL
CODE SECTION R602.2.
SEE SP-1 AND LP-1

SECOND FLOOR PLAN

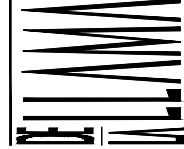

ARCHITECTURE
PLANNING
INTERIOR DESIGN

JORGE A. DE LA LLAMA
STATE OF FLORIDA - LICENSED
152 PINECREST DRIVE, SUITE 100
PINECREST, FLORIDA 33156
TEL: 781.333.1515 FAX: 781.333.1516
WWW.JORGEDELLAMA.COM
CONSULTANTS



JORGE A. DE LA LLAMA
STATE OF FLORIDA - LICENSED
152 PINECREST DRIVE, SUITE 100
PINECREST, FLORIDA 33156
TEL: 781.333.1515 FAX: 781.333.1516
WWW.JORGEDELLAMA.COM
CONSULTANTS

PROJECT NAME


P8
PINECREST
EIGHT

FILE NAME
152 PINECREST DRIVE, SUITE 100
PINECREST, FLORIDA 33156

JUNCO
RESIDENCE

DATE
DEC 16, 2024
REVISION
3-20-25 REVISION
5-13-25 REVISION
6-24-25 REVISION


DESIGN BY
JESSE DA COSTA
DRAWN BY
HUMBERTO LANIUELA
CHECKED BY

 

JORGE A. DE LA LLAMA
STATE OF FLORIDA - A60007202
STATE OF COLORADO - ARC-00904538

522 MADRISA CORAL GABLES - FLORIDA 33134
| 305 | 567-1425 FAX
| 305 | 461-5590
EMAIL - JHOLLARCH@AOL.COM

CONSULTANTS

 

PROJECT NAME

P8
PINECREST
EIGHT

13100 SW 80TH AVE
PINECREST, FLORIDA 33156

FILE NAME
NEW SINGLE FAMILY
RESIDENCE

DATE _____

REVISION	DATE	BY
----------	------	----

DRAWING NAME


GROUND FLOOR
REFLECTED
CEILING PLAN

DESIGN BY:

DRAWN BY:

SHEET NO. _____

A-3.1

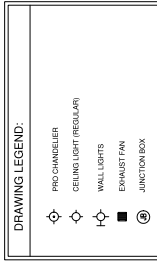


NOTE:
ALL FLOOR AND CEILING ELEVATIONS W/ AFF CORRESPOND TO FINISH FLOOR LEVEL

1

GROUND FLOOR RCP

1/4" = 1'-0"

THE CONTENTS OF THIS DOCUMENT, ITS DESIGNS AND DRAWINGS ARE THE COPYRIGHTED PROPERTY OF DE LA LLAMA - ASSOCIATES INC. AND MAY NOT BE REPRODUCED IN WHOLE OR IN PART WITHOUT THE EXPRESSED WRITTEN CONSENT OF DE LA LLAMA - ASSOCIATES, INC. THE GENERAL CONTRACTOR AND ALL TRADES PERFORMING WORK ON THIS PROJECT SHALL BE EXCLUSIVELY RESPONSIBLE FOR VERIFYING ALL DIMENSIONS AND CONDITIONS WITH REFERRING ANY DISCREPANCIES TO THE DE LA LLAMA - ASSOCIATES, INC. BEFORE COMMENCING ANY WORK.

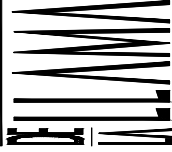ARCHITECTURE
PLANNING
INTERIOR DESIGN

JORGE A. DE LA LLAMA
STATE OF FLORIDA - AR0007703
STATE OF COLORADO - ARC 00404538

522 MADRERA CORRAL GABLES, FLORIDA 33134
| 305 | 461-5290 | 305 | 562-1425 FAX
EMAIL: JOLLAMA@AOL.COM

CONSULTANTS



JOHN A. WELLS
STATE OF FLORIDA - A50007707
STATE OF COLORADO - ABC 00404338

PROJECT NAME

P8
PINECREST
EIGHT

13100 SW 80TH AVE
PINECREST, FLORIDA 33156

FILE NAME
NEW SINGLE FAMILY
RESIDENCE

DATE _____

DEC 17, 2024

DRAWING NAME


SECOND FLOOR
REFLECTED
CEILING PLAN

DESIGN BY:
ZECRY DA COSTA

DRAWN BY:
MSES TERRERO / HERMES PEREZ

SHEET NO.

A3.2

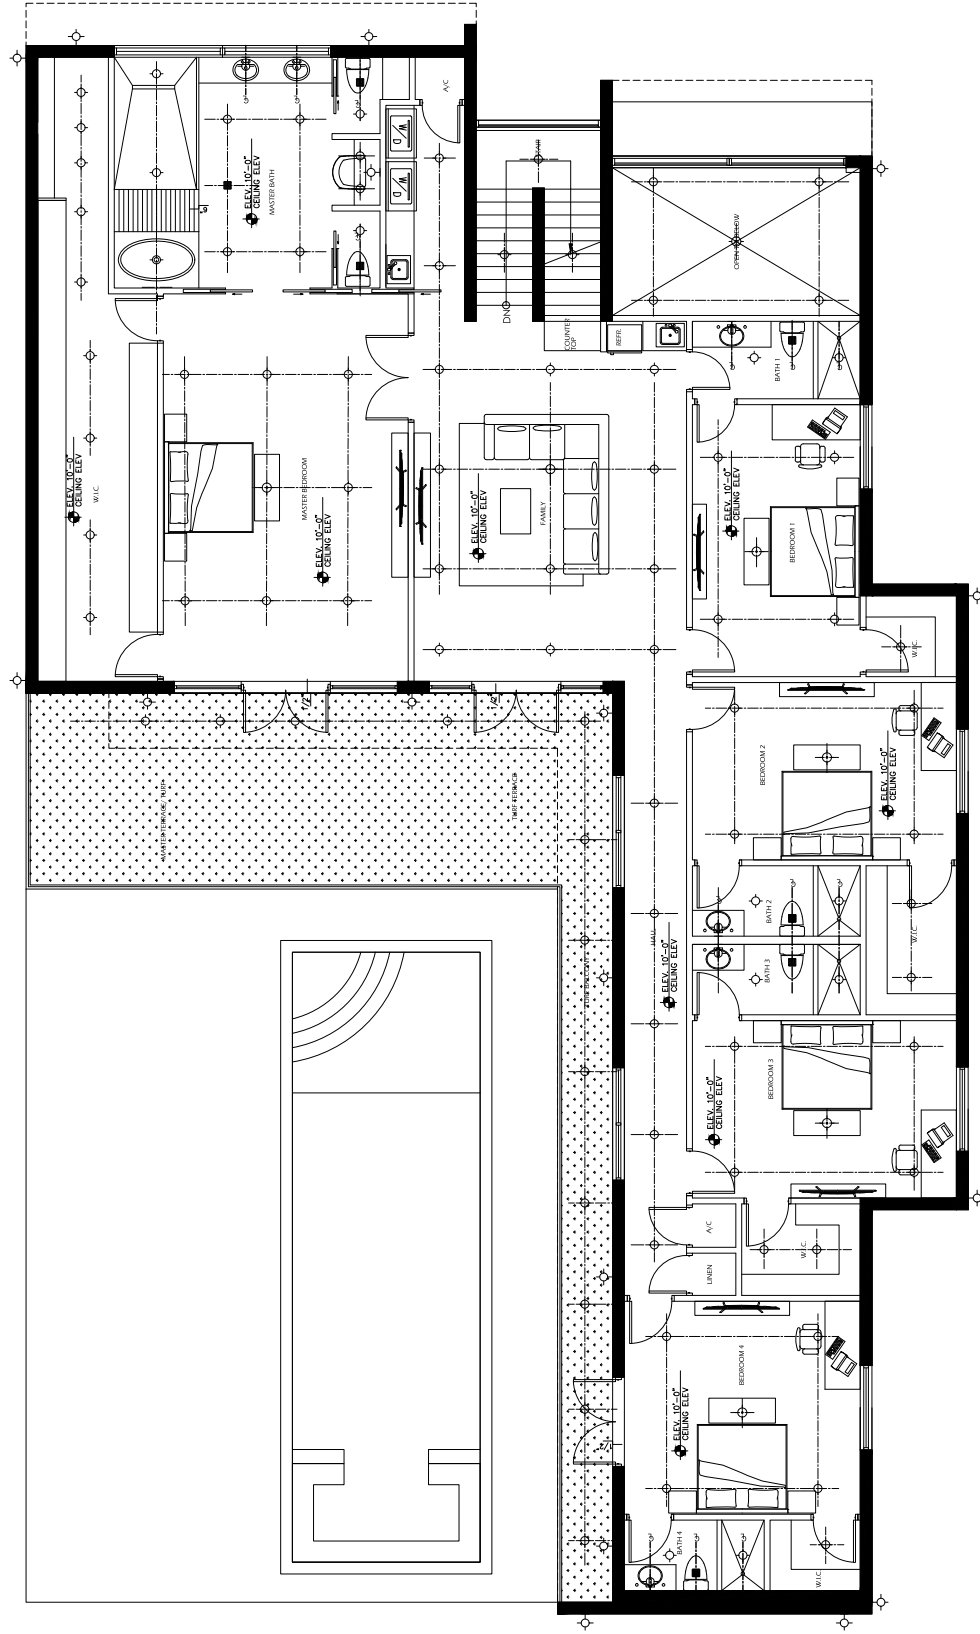

DRAWING LEGEND:

PRO CHANDELIER
CEILING LIGHT (REGULAR)
WALL LIGHTS
EXHAUST FAN
JUNCTION BOX

NOTE:


ALL FLOOR AND CEILING ELEVATIONS W/ AFF
CORRESPOND TO FINISH FLOOR LEVEL.



STATE OF FLORIDA - AUC0027702
STATE OF COLORADO - AWC 00404538

527 MAHERA CORAL GABLES, FLORIDA 33134
(305) 461-5990 (305) 567-1425 FAX
EMAIL: MOLLA@HACOL.COM

CONSULTANTS

 

PROJECT NAME

P8
PINECREST
EIGHT

FILE NAME
NEW SINGLE FAMILY
RESIDENCE

[illegible]

DRAWING NAME


DESIGNED BY:
ZECRY DA COSTA

DRAWN BY:
RAMSES TERRERO / HERMES PEREZ

A-4.0



THE CONSULTANT HAS PREPARED THESE DRAWINGS FOR THE PROJECT DESCRIBED HEREIN. THE CONSULTANT HAS NOT BEEN ADVISED OF ANY OTHER PROJECTS OR CONDITIONS THAT MAY AFFECT THE ACCURACY OF THESE DRAWINGS. 

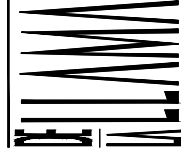

J. LA LLAMA
ARCHITECTURE
PLANNING
INTERIOR DESIGN

JORGE A. DE LA LLAMA
STATE OF FLORIDA - 00000707
1527 PINECREST DRIVE, SUITE 100
PINECREST, FLORIDA 33156
PHONE: (305) 881-1111
FAX: (305) 881-1112
WWW.JLA-LLAMA.COM



JORGE A. DE LA LLAMA
STATE OF FLORIDA - 00000707
1527 PINECREST DRIVE, SUITE 100
PINECREST, FLORIDA 33156
PHONE: (305) 881-1111
FAX: (305) 881-1112
WWW.JLA-LLAMA.COM

CONSULTANTS

PROJECT NAME

P8
PINECREST
EIGHT

DATE: 12/17/2024
DRAWN BY: J. LA LLAMA
CHECKED BY: J. LA LLAMA
PINECREST, FLORIDA 33156

FILE NAME
NEW SINGLE FAMILY
RESIDENCE

DATE: 12/17/2024
DRAWN BY: J. LA LLAMA
CHECKED BY: J. LA LLAMA
PINECREST, FLORIDA 33156

REVISIONS

CONCRETE ROOF SEE
STRUCTURAL DWGS

CONCRETE ROOF SEE
STRUCTURAL DWGS

CONCRETE ROOF SEE
STRUCTURAL DWGS

CONCRETE ROOF SEE
STRUCTURAL DWGS

CONCRETE ROOF SEE
STRUCTURAL DWGS

CONCRETE ROOF SEE
STRUCTURAL DWGS

CONCRETE ROOF SEE
STRUCTURAL DWGS

CONCRETE ROOF SEE
STRUCTURAL DWGS

CONCRETE ROOF SEE
STRUCTURAL DWGS

CONCRETE ROOF SEE
STRUCTURAL DWGS


CONCRETE ROOF SEE
STRUCTURAL DWGS

CONCRETE ROOF SEE
STRUCTURAL DWGS


CONCRETE ROOF SEE
STRUCTURAL DWGS

CONCRETE ROOF SEE
STRUCTURAL DWGS

CONCRETE ROOF SEE
STRUCTURAL DWGS

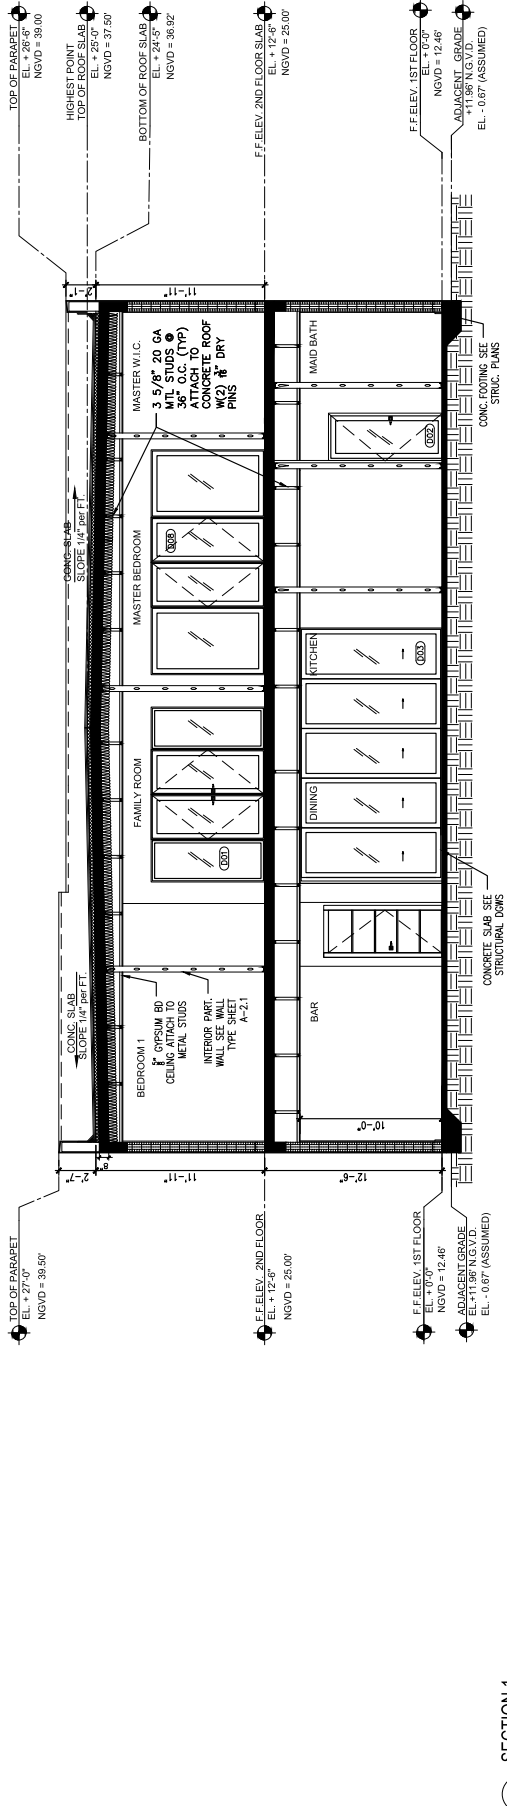

SECTION 1
1/4" = 1'-0"

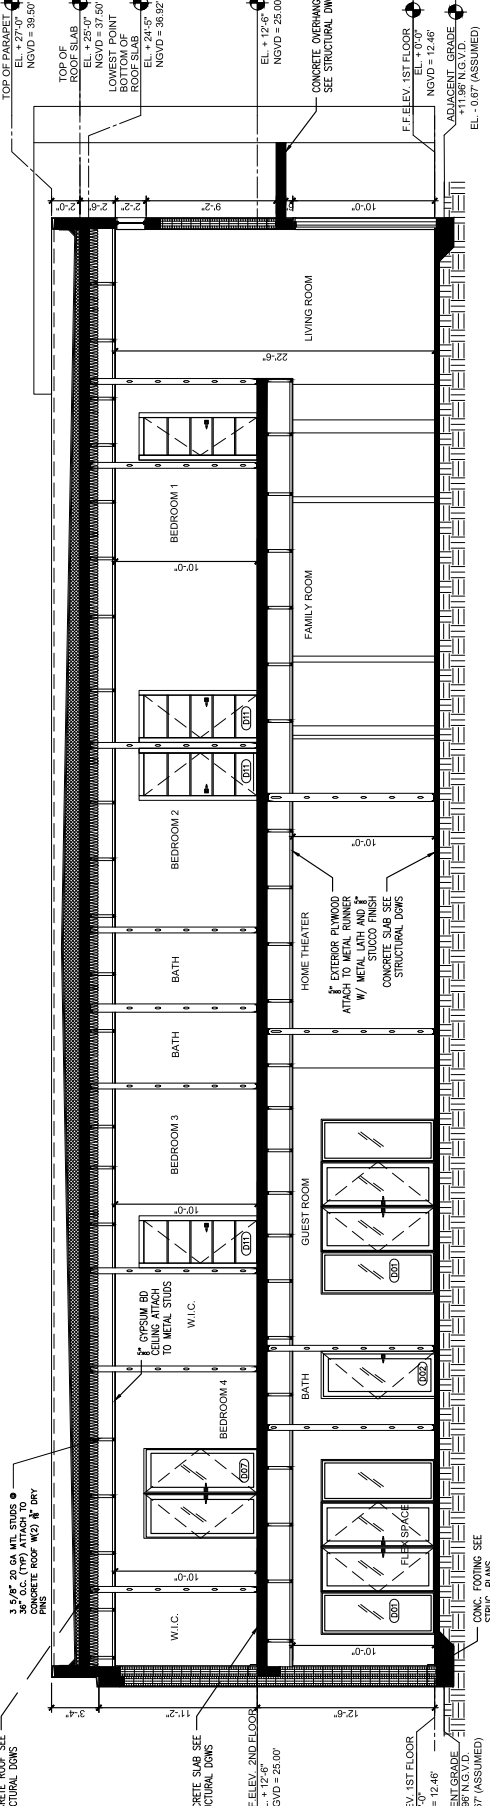

SECTION 2
1/4" = 1'-0"

DRAWING NAME

BUILDING
SECTIONS

DRAWN BY:
J. LA LLAMA

CHECKED BY:
J. LA LLAMA

DATE: 12/17/2024

PROJECT NAME


P8
PINECREST
EIGHT

DATE: 12/17/2024

DRAWN BY: J. LA LLAMA
CHECKED BY: J. LA LLAMA
PINECREST, FLORIDA 33156

FILE NAME
NEW SINGLE FAMILY
RESIDENCE

THE CONSULTING ENGINEER HAS REVIEWED THE DRAWINGS FOR CONFORMANCE WITH THE FLORIDA BUILDING CODE AND HAS FOUND THEM TO BE IN SUBSTANTIAL COMPLIANCE WITH THE FLORIDA BUILDING CODE. 

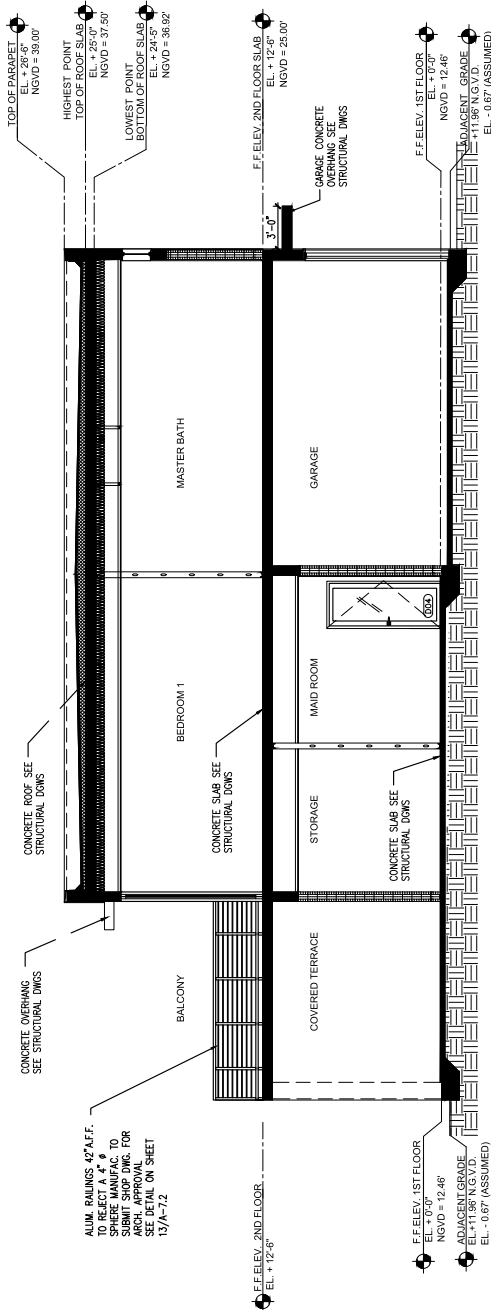


ALUM. RAILINGS 42" A.F.F.
TO BE SUBMITTED TO
SUBMIT SHOP Dwg. FOR
ARCH. APPROVAL
SEE DETAIL ON SHEET
13/A-7.2

F.F. ELEV. 2ND FLOOR
EL. +12'-5"

F.F. ELEV. 1ST FLOOR
EL. +0'-0"

ADJACENT GRADE
EL. +11'-8" NGVD
EL. -0'-0" (ASSUMED)

1 SECTION 3
1/8" = 1'-0"

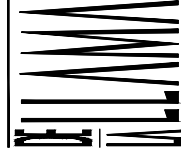

J. A. M. A. R. C. H. I. T. E. C. T. U. R. E.
P L A N N I N G
I N T E R I O R D E S I G N

JORGE A. DE LA LLAMA
STATE OF FLORIDA - 00000707
1527 PARKWAY CORAL GABLES, FLORIDA 33134
TEL: 305.441.1514 FAX: 305.441.1514
WWW.JAMARC.COM
CONSULTANTS



JORGE A. DE LA LLAMA
STATE OF FLORIDA - 00000707
1527 PARKWAY CORAL GABLES, FLORIDA 33134
TEL: 305.441.1514 FAX: 305.441.1514
WWW.JAMARC.COM
CONSULTANTS

PROJECT NAME

P8
PINECREST
EIGHT

FILE NAME
PINECREST EIGHT
PINECREST, FLORIDA 33156

NEW SINGLE FAMILY
RESIDENCE

DATE
DEC 17, 2024

REVISION
DATE

BY

DRAWING NAME

BUILDING
SECTIONS


DRAWING BY
JESSE DA COSTA

DRAWN BY
JESSE DA COSTA

CHECKED BY
JESSE DA COSTA

APPROVED BY
JESSE DA COSTA

A-5.1

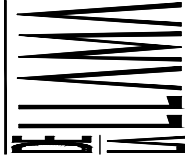

ARCHITECTURE
PLANNING
INTERIOR DESIGN

JORGE A. DE LA LLAMA
STATE OF FLORIDA - A8007702
STATE OF COLORADO - AIC 00404538

522 MADRERA CORRAL GABLES, FLORIDA 33134
(305) 461-5590 | (305) 562-1425 FAX
EMAIL: JAGUAR@AOL.COM



JORGE A. DE LA LLAMA
STATE OF FLORIDA - AUC0007707
STATE OF COLORADO - AUC-00404538

PROJECT NAME

P8
PINECREST
EIGHT

13100 SW 80TH AVE
PINECREST, FLORIDA 33156

**JUNCO
RESIDENCE**

DATE	DATE	BY
DEC 16, 2024		
REVISION	DATE	BY
1	3-20-25	REVISION

DRAWING NAME

DETAILS

DESIGN BY

DRAWN BY:
L. J. BROWN

SHEET NO.

A-7.2

[illegible]

