
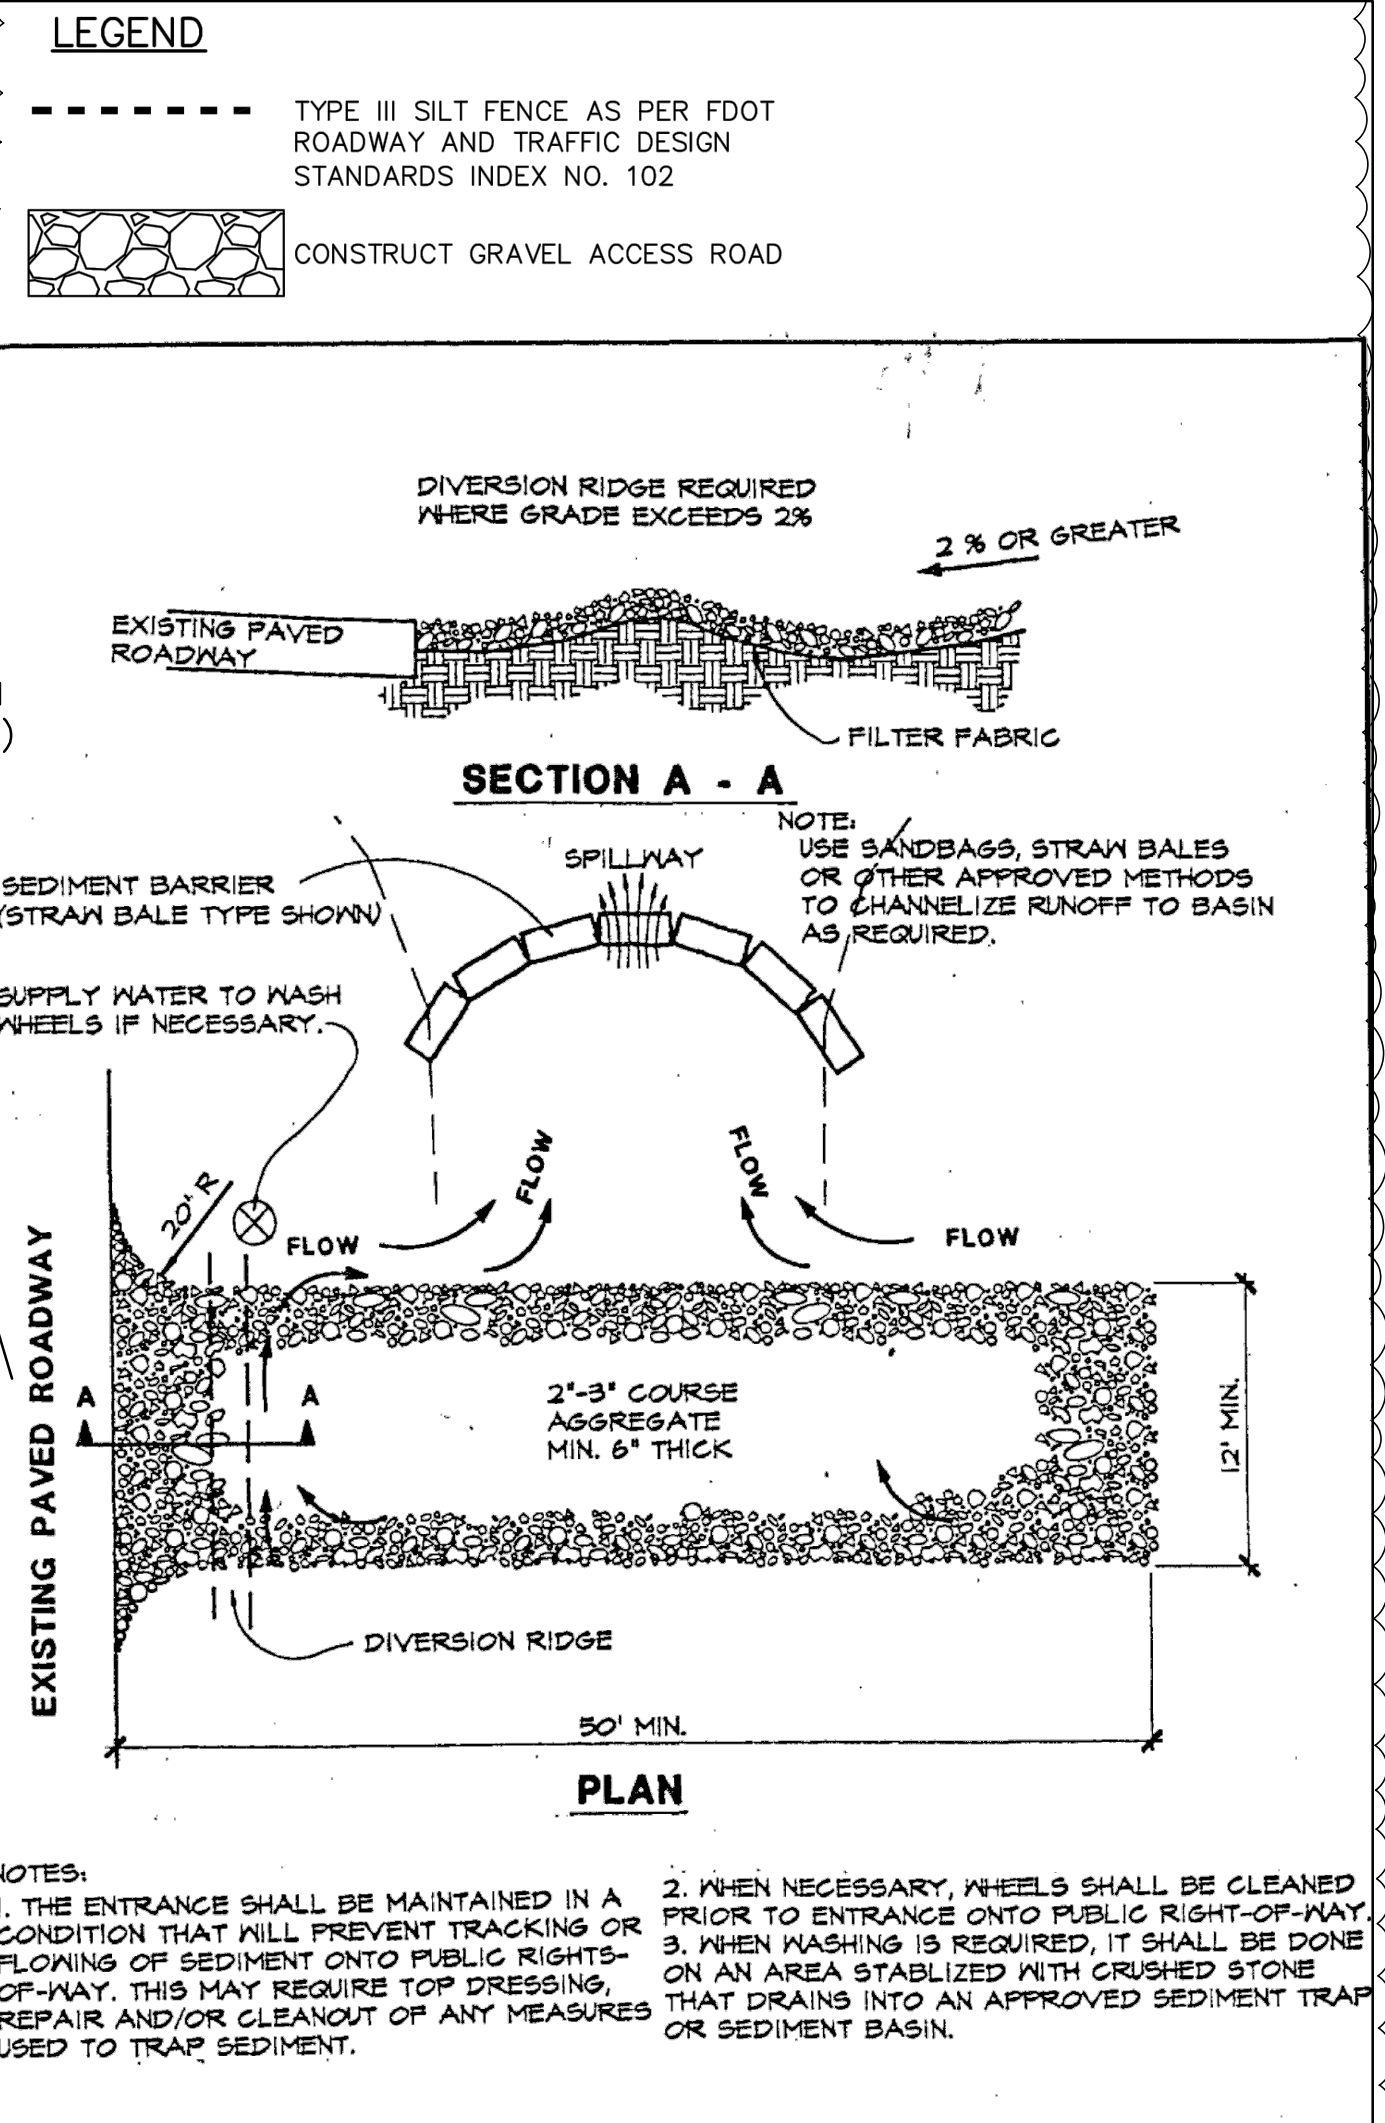


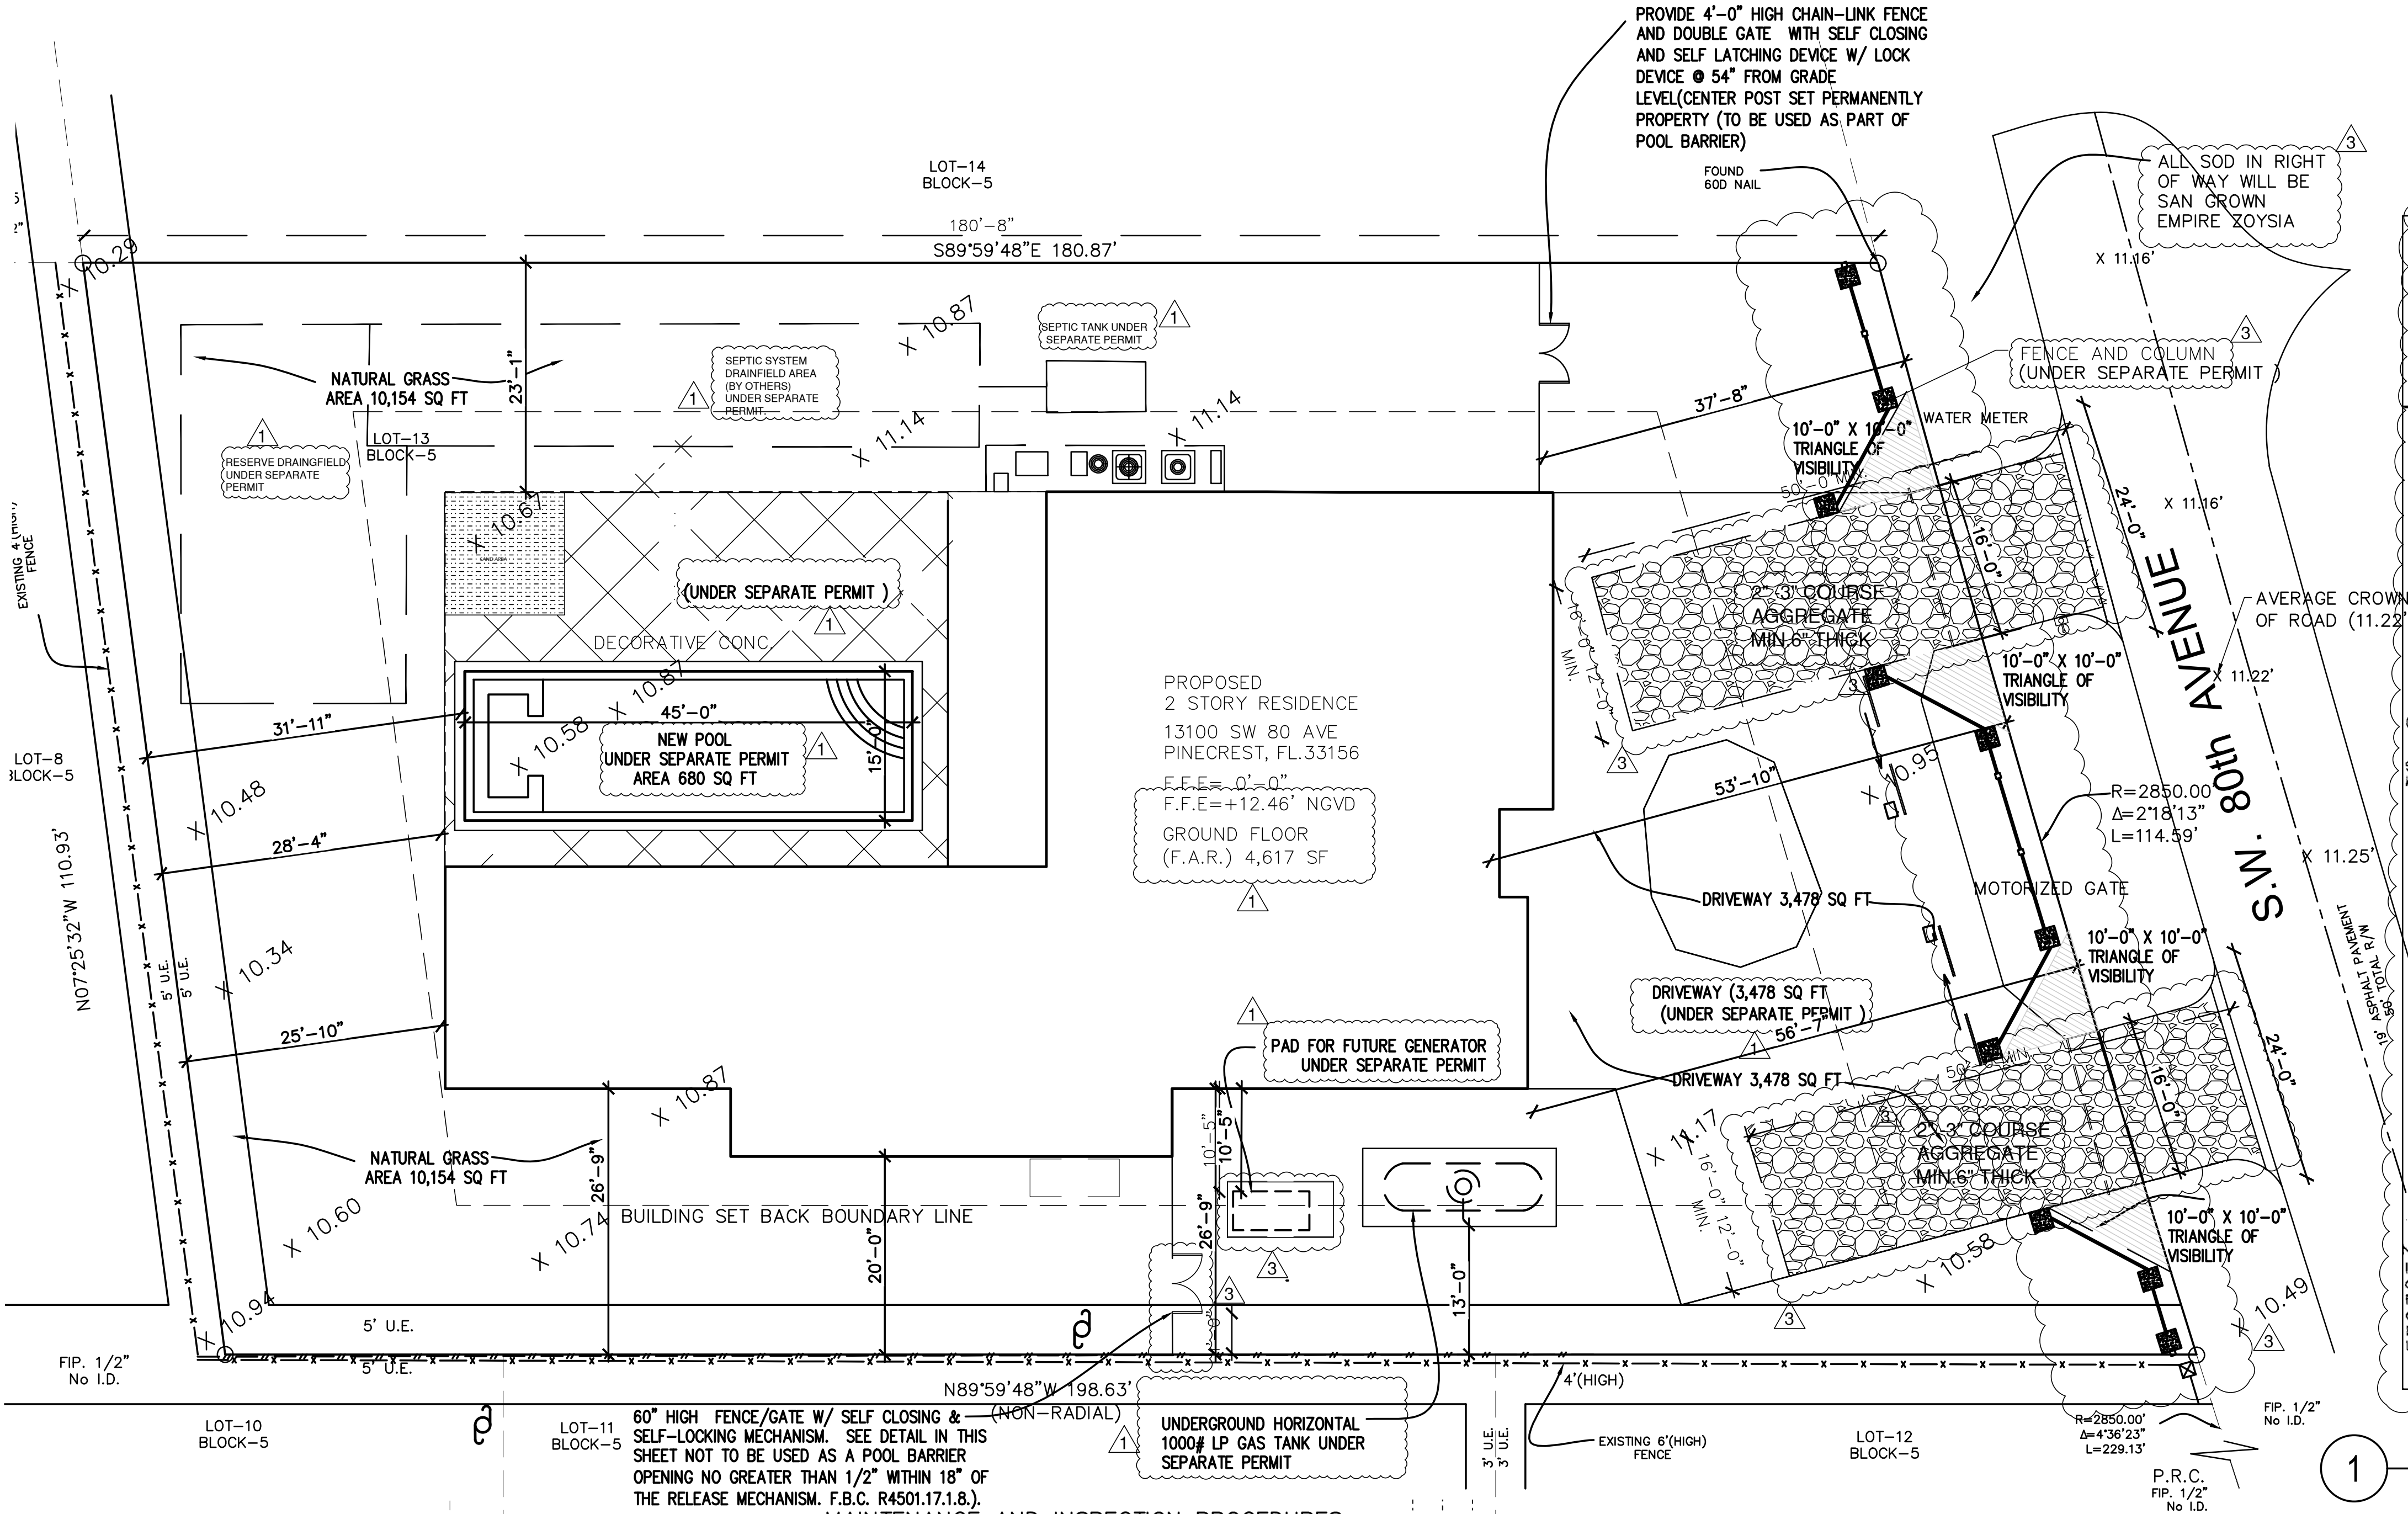

NATURE OF ACTIVITY / NARRATIVE

THE PROJECT CONSISTS OF NEW BUILDING, ROADWAYS, SIDEWALKS, LANDSCAPE AND UTILITIES. APPROXIMATELY 0.5 ACRES WILL BE DISTURBED.

SYSTEM OF EXFILTRATION TRENCHES WILL DISPOSE OF THE RAIN WATER RUNOFF ON THE PROPERTY.

THEIR ARE NO NON-STORMWATER DISCHARGES ANTICIPATED

CONTRACTOR WILL MAINTAIN THE INLET PROTECTION, SILT FENCE AND WILL PROVIDE DUST CONTROL

CONTRACTOR SHALL INSTALL AND MAINTAIN THE EROSION AND SEDIMENT CONTROL, DESCRIBED HEREIN. AFTER ANY RAIN EVENT, THE CONTRACTOR WILL REPAIR AND REPLACE AND AFFECTED CONTROLS (SILT FENCE, WINDSCREEN, FILTER FABRIC, SYTHETIC BALES).

GENERAL NOTES

A COPY OF THIS STORMWATER POLLUTION PREVENTION PLAN (SWPPP) AND THE NOTICE THE INTENT (N.I.O.) SHALL BE POSTED AT THE CONSTRUCTED SITE IN A PROMINENT PLACE FOR PUBLIC VIEWING.

CONTRACTOR SHALL COMPLY WITH ALL TERMS AND CONDITIONS OF THE U.S. ENVIRONMENTAL PROTECTION AGENCY (EPA) NATIONAL POLLUTANT DISCHARGE ELIMINATION SYSTEM (NPDES) PERMIT. IN PARTICULAR, SEDIMENT AND EROSION CONTROLS AND STORM WATER MANAGEMENT MEASURES SHALL BE STRICTLY FOLLOWED.

THE CONTRACTOR SHALL BE RESPONSIBLE FOR THE INSTALLATION AND MAINTENANCE OF ALL EROSION, SEDIMENTATION AND STORM WATER MANAGEMENT MEASURES FOR THE DURATION OF THE PROJECT. ONCE THE PROJECT HAS BEEN COMPLETED, THE CONTRACTOR SHALL REMOVE ALL TEMPORARY STORM WATER MANAGEMENT MEASURES AND SHALL DISPOSE THEM ACCORDING TO CODE.

PUBLIC WORKS LEGENDS

1. NO FILL OF ANY KIND CAN BE BROUGHT ON SITE OR TO THE ROW OUTSIDE OF THE BUILDING FOOTPRINT.

2. NO RUNOFF GENERATED FROM THE DRIVEWAY IS PERMITTED TO DISCHARGE DIRECTLY TO THE ROW OR ADJACENT PROPERTIES.

3. THE ROW SWALE IS TO BE GRADED USING THE VILLAGE PW STANDARD.

4. NO TREES ARE TO BE PLANTED IN THE ROW BEFORE A CONDITIONAL APPROVAL OF THE ROUGH GRADING OF THE SWALE HAS BEEN APPROVED BY PUBLIC WORKS.

5. NO SHRUBS ARE TO BE PLANTED IN THE ROW AND ANY EXISTING SHRUBS ARE TO BE REMOVED.

6. NO IRRIGATION, LIGHTING, OR ELECTRICAL COMPONENTS OF ANY KIND MAY BE INSTALLED IN THE ROW.

7. ALL PROPOSED TREES IN THE ROW WILL BE PLANTED A MINIMUM OF 7' FROM THE EDGE OF PAVEMENT TO THE FACE OF THE TREE AND WILL BE OF A TYPE, KIND, AND SPACING AS APPROVED BY THE VILLAGE ARBORIST.

8. ANY DECORATIVE D.W. IN THE ROW SHALL HAVE AN 8" W X 12" D, 3,000-PSI FIBER MESH CONCRETE HEADER CURB LOCATED BETWEEN THE ASPHALT AND THE PROPOSED D.W.

9. NO MATERIALS OF ANY KIND WILL BE STORED FOR ANY LENGTH OF TIME ON THE PUBLIC SWALE.

10. EXISTING SIDEWALKS WILL BE MAINTAINED AT ALL TIMES, FREE OF ANY LOOSE MATERIAL, AND OPEN TO PEDESTRIAN TRAFFIC AT ALL TIMES. NO VEHICLES CAN PARK ON THE SIDEWALK AT ANY TIME.

11. ANY SIDEWALK CROSSED BY A D.W. APPROACH MUST BE REPLACED WITH 6" THICK SIDEWALK AND EXTEND TO THE NEXT ADJACENT WHOLE FLAG ON EITHER SIDE OF THE NEW APPROACH.

12. ALL WORK CONDUCTED IN THE ROW WILL IMPLEMENT THE APPLICABLE FDOT STANDARD INDEX 600 SERIES FOR

MAINTENANCE AND INSPECTION PROCEDURES

1. THE GENERAL CONTRACTOR'S SITE SUPERINTENDENT SHALL SELECT THREE INDIVIDUALS WHO WILL BE RESPONSIBLE FOR INSPECTIONS, MAINTENANCE AND REPAIR ACTIVITIES, AND FILLING OUT THE INSPECTION MAINTENANCE REPORT. PERSONNEL SELECTED FOR INSPECTION AND MAINTENANCE RESPONSIBILITIES SHALL RECEIVE PROPER TRAINING IN ALL THE INSPECTION AND MAINTENANCE PRACTICES NECESSARY FOR KEEPING EROSION AND SEDIMENT CONTROLS USED ONSITE IN GOOD WORKING ORDER.

2. ALL EROSION AND SEDIMENTATION CONTROLS SHALL BE INSPECTED EVERY 7 DAYS OR WITHIN 24 HOURS OF A STORM OF 0.5 INCHES OR MORE IN DEPTH. ALL CONTROLS MUST BE IN GOOD OPERATING CONDITION UNTIL THE AREA THEY PROTECT HAS BEEN COMPLETELY STABILIZED AND THE CONSTRUCTION IS COMPLETE.

3. BUILT UP SEDIMENT WILL BE REMOVED FROM THE SILT FENCE WHEN IT HAS REACHED ONE THIRD OF THE HEIGHT OF THE FENCE.

4. SILT FENCE SHALL BE INSPECTED FOR DEPTH OF SEDIMENT. TEARS, IF FABRIC IS SECURELY ATTACHED TO THE FENCE POSTS, AND IF FENCE POSTS ARE FIRMLY IN THE GROUND.

5. TEMPORARY AND PERMANENT SEEDING AND PLANTING SHALL BE INSPECTED FOR BARE SPOTS, WASHOUTS, AND HEALTHY GROWTH.

6. THE INSPECTOR SHALL RECORD ANY DAMAGES OR DEFICIENCIES IN THE CONTROL MEASURES ON AN INSPECTION REPORT FORM PROVIDED FOR THIS PURPOSE. THESE REPORTS SHALL DOCUMENT THE INSPECTION OF ALL POLLUTION PREVENTION MEASURES AND SHALL ALSO BE USED TO REQUEST MAINTENANCE AND REPAIR. THE CONTRACTOR SHALL CORRECT DAMAGE OR PROVIDE MAINTENANCE AS RECOMMENDED BY REPORT AS SOON AS PRACTICAL BUT IN NO CASE LATER THAN 7 DAYS AFTER THE INSPECTION. FAILURE TO DO SO SHALL BE REPORTED TO THE DEP.

SEQUENCE OF MAJOR ACTIVITIES

1. INSTALL TYPE III SILT FENCE AT BOUNDARIES OF PROPOSED CONSTRUCTION, AND INSTALL CONSTRUCTION ENTRANCE.

2. COMMENCE SITE CONSTRUCTION ACTIVITIES.

3. AS PROPOSED INLETS ARE CONSTRUCTED, INSTALL HAY BALE SILT BARRIER.

4. INSTALL TEMPORARY SEED AND MULCH IN AREAS WHERE CONSTRUCTION TEMPORARILY CEASES FOR AT LEAST 7 DAYS NO LATER THAN 7 DAYS AFTER THE LAST CONSTRUCTION ACTIVITIES.

5. INSTALL PERMANENT SEEDING AND PLANTING IN AREAS WHERE CONSTRUCTION ACTIVITIES HAVE PERMANENTLY CEASED NO LATER THAN 7 DAYS AFTER THE LAST CONSTRUCTION ACTIVITIES.

6. REMOVE ACCUMULATED SEDIMENT.

7. REMOVE TEMPORARY POLLUTION PREVENTION MEASURES AFTER ALL CONSTRUCTION ON SITE HAS BEEN COMPLETED AND DISPOSE OF ACCORDING TO CODE.

EROSION AND SEDIMENTATION CONTROLS

1. CONTRACTOR SHALL INSTALL A TYPE III SILT FENCE, AS PER FDOT STANDARD INDEX NO. 102, AROUND THE LIMITS OF CONSTRUCTION PRIOR TO ANY DEMOLITION, FILLING OR GRADING OF ANY PORTIONS OF THE SITE.

2. PROPOSED INLETS, ONCE INSTALLED, SHALL BE PROTECTED FROM EROSION AND SEDIMENT RUNOFF BY THE USE OF SYNTHETIC BALES AS PER FDOT STANDARD INDEX NO. 102.

3. A GRAVEL ACCESS ROAD SHALL BE CONSTRUCTED TO MINIMIZE THE EFFECTS OF TRUCK TRAFFIC AND SEDIMENTATION TRACKING BOTH ON AND OFF OF THE SITE.

4. TOP OF SOIL PILES AND DISTURBED PORTIONS OF THE SITE WHERE CONSTRUCTION ACTIVITY TEMPORARILY CEASES FOR AT LEAST 14 DAYS SHALL BE STABILIZED WITH SEED AND MULCH NO LATER THAN 14 DAYS FROM THE LAST CONSTRUCTION ACTIVITY IN THAT AREA. THE SEEDING SHALL BE RYE (GRAIN) APPLIED AT THE RATE OF 120 POUNDS PER ACRE. AFTER SEEDING, EACH AREA SHALL BE MULCHED WITH 4,000 POUNDS OF STRAW PER ACRE.

5. DISTURBED PORTIONS OF THE SITE WHERE CONSTRUCTION ACTIVITIES PERMANENTLY CEASES SHALL BE STABILIZED WITH PERMANENT SEED NO LATER THAN 7 DAYS AFTER THE LAST CONSTRUCTION ACTIVITY. SEEDING SHALL BE THE SAME AS IN TEMPORARY SEEDING.

OTHER CONTROLS


1. ALL CONSTRUCTION WASTE MATERIAL SHALL BE COLLECTED AND STORED IN A SECURELY METAL DUMPSTER RENTED FROM A LOCAL WASTE MANAGEMENT COMPANY. THE DUMPSTER WILL MEET ALL LOCAL AND STATE SOLID WASTE MANAGEMENT REGULATIONS. ALL PERSONNEL SHALL BE INSTRUCTED REGARDING THE CORRECT PROCEDURES FOR WASTE DISPOSAL. NOTICES STATING THESE PRACTICES SHALL BE POSTED IN THE OFFICE TRAILER AND THE CONTRACTOR SHALL BE RESPONSIBLE FOR SEEING THAT THESE PROCEDURES ARE FOLLOWED.

2. ALL SANITARY WASTE SHALL BE COLLECTED FROM THE PORTABLE UNITS A MINIMUM OF ONCE PER WEEK BY A LICENSED SANITARY WASTE MANAGEMENT CONTRACTOR, AS REQUIRED BY LOCAL REGULATIONS.

3. DUMP TRUCKS IMPORTING FILL MATERIALS TO THE SITE SHALL COVER THEIR LOADS WITH A TARPULIN TO AVOID UNNECESSARY GENERATION OF DUST.

4. ALL HAZARDOUS WASTE MATERIALS SHALL BE DISPOSED OF AS PER LOCAL AND/OR STATE REGULATIONS OR AS RECOMMENDED BY THE MANUFACTURER. SITE PERSONNEL SHALL BE INSTRUCTED IN THESE PRACTICES AND THE CONTRACTOR SHALL BE RESPONSIBLE FOR SEEING THAT THESE PROCEDURES ARE FOLLOWED.

5. A STABILIZED CONSTRUCTION ENTRANCE HAS BEEN PROVIDED TO HELP REDUCE VEHICLE TRACKING OF SEDIMENTS. THE PAVED STREET ADJACENT TO THE SITE ENTRANCE SHALL BE SWEEPED DAILY TO REMOVE ANY EXCESS OF MUD, DIRT, OR ROCK TRACKED FROM THE SITE.

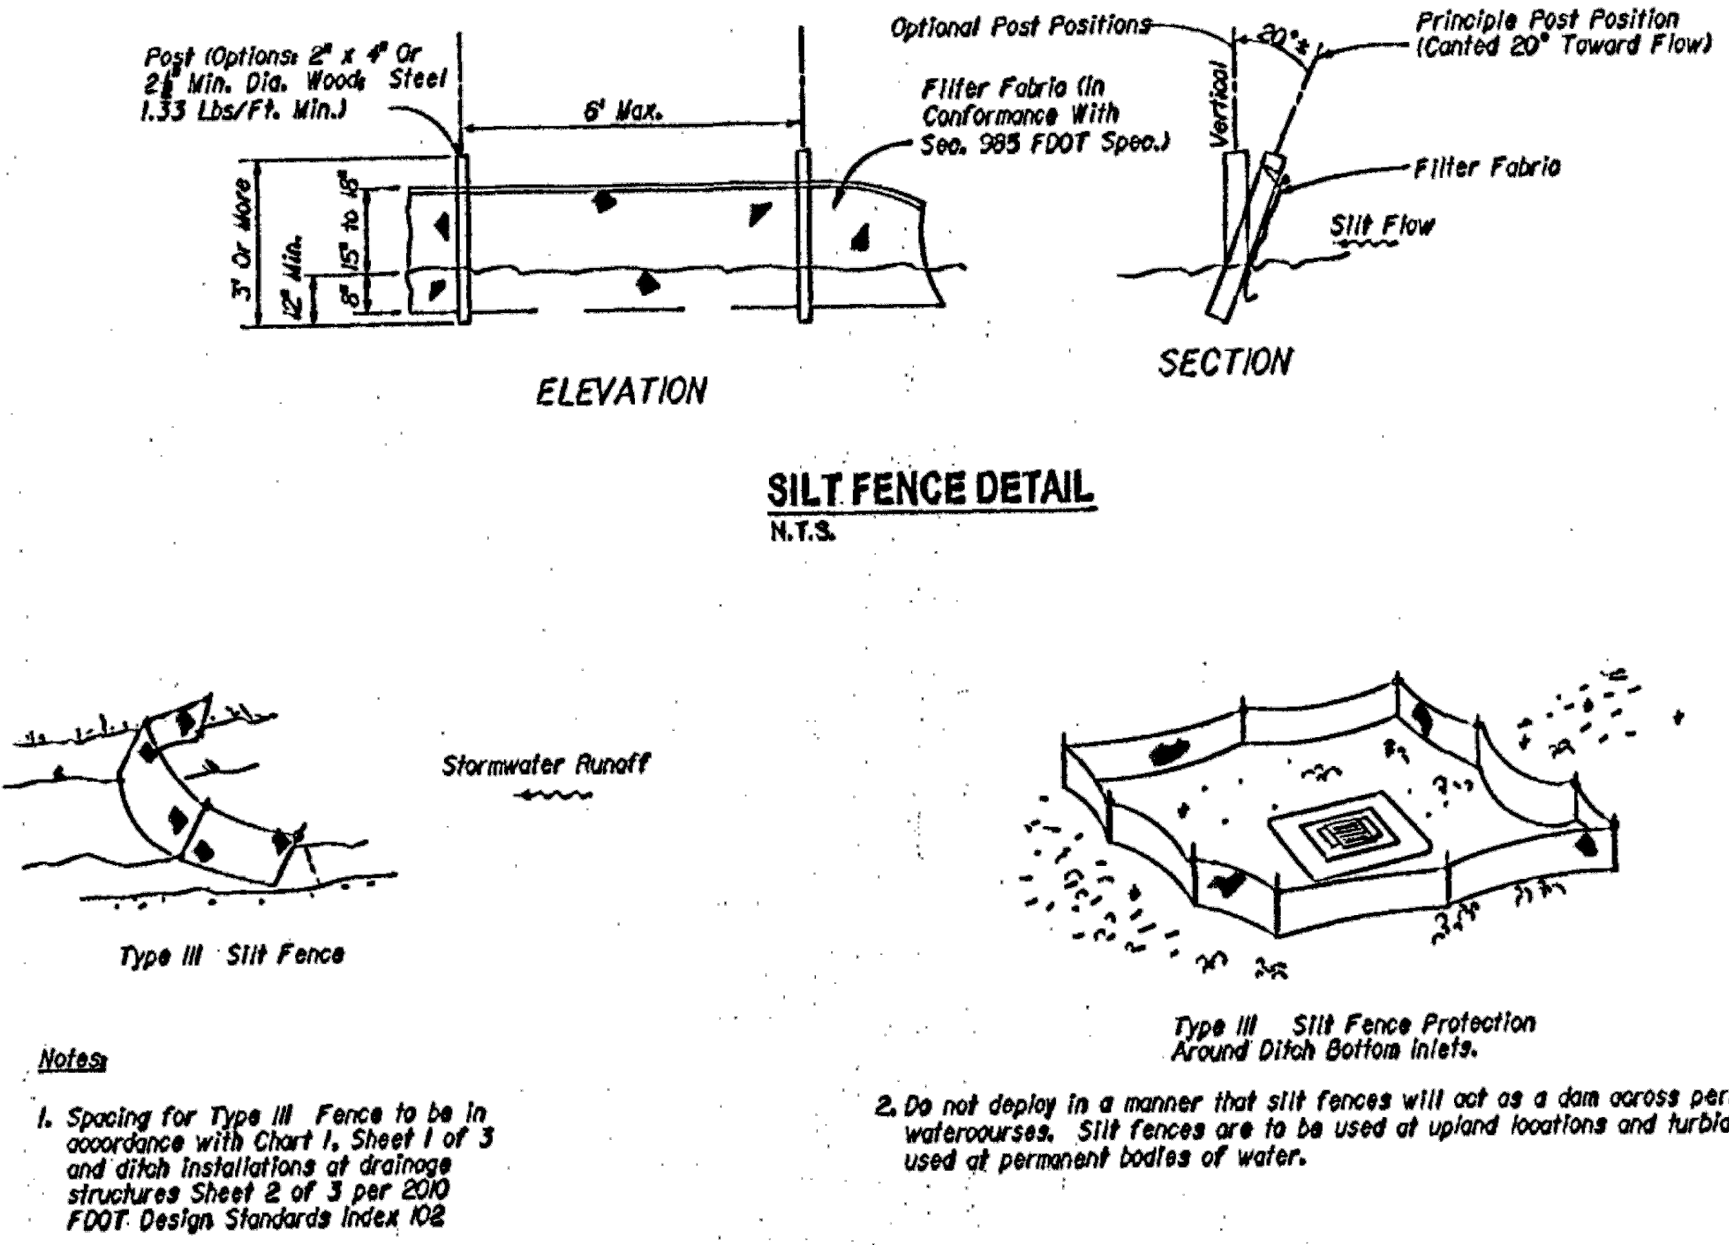

PROPOSED SITE PLAN

SILT FENCE DETAIL

DELLARCH

ARCHITECTURE
PLANNING
INTERIOR DESIGN

JORGE A. DE LA LLAMA

STATE OF FLORIDA - AR0007707
STATE OF COLORADO - ARC.00404538

522 MADEIRA CORAL GABLES, FLORIDA 33134
(305) 461-5590 (305) 567-1425 FAX
EMAIL: JADLLARCH@AOL.COM

CONSULTANTS

STATE OF FLORIDA
JORG E. DE LA LLAMA
REGISTERED ARCHITECT
AR0007707

JORGE A. DE LA LLAMA
STATE OF FLORIDA - AR0007707
STATE OF COLORADO - ARC.00404538

PROJECT NAME

P8
PINECREST
EIGHT

13100 SW 80TH AVE
PINECREST, FLORIDA 33156

FILE NAME

JUNCO
RESIDENCE

DATE
DEC 16, 2024

REVISION DATE BY
1 3-20-25 REVISION
2 5-14-25 REVISION
3 6-24-25 REVISION

DRAWING NAME

SITE
PLAN GRADING &
DRAINAGE

DESIGN BY:
ZECKY DA COSTA

DRAWN BY:
HUMBERTO LANTIGUA

SHEET NO.

S-PD.2