


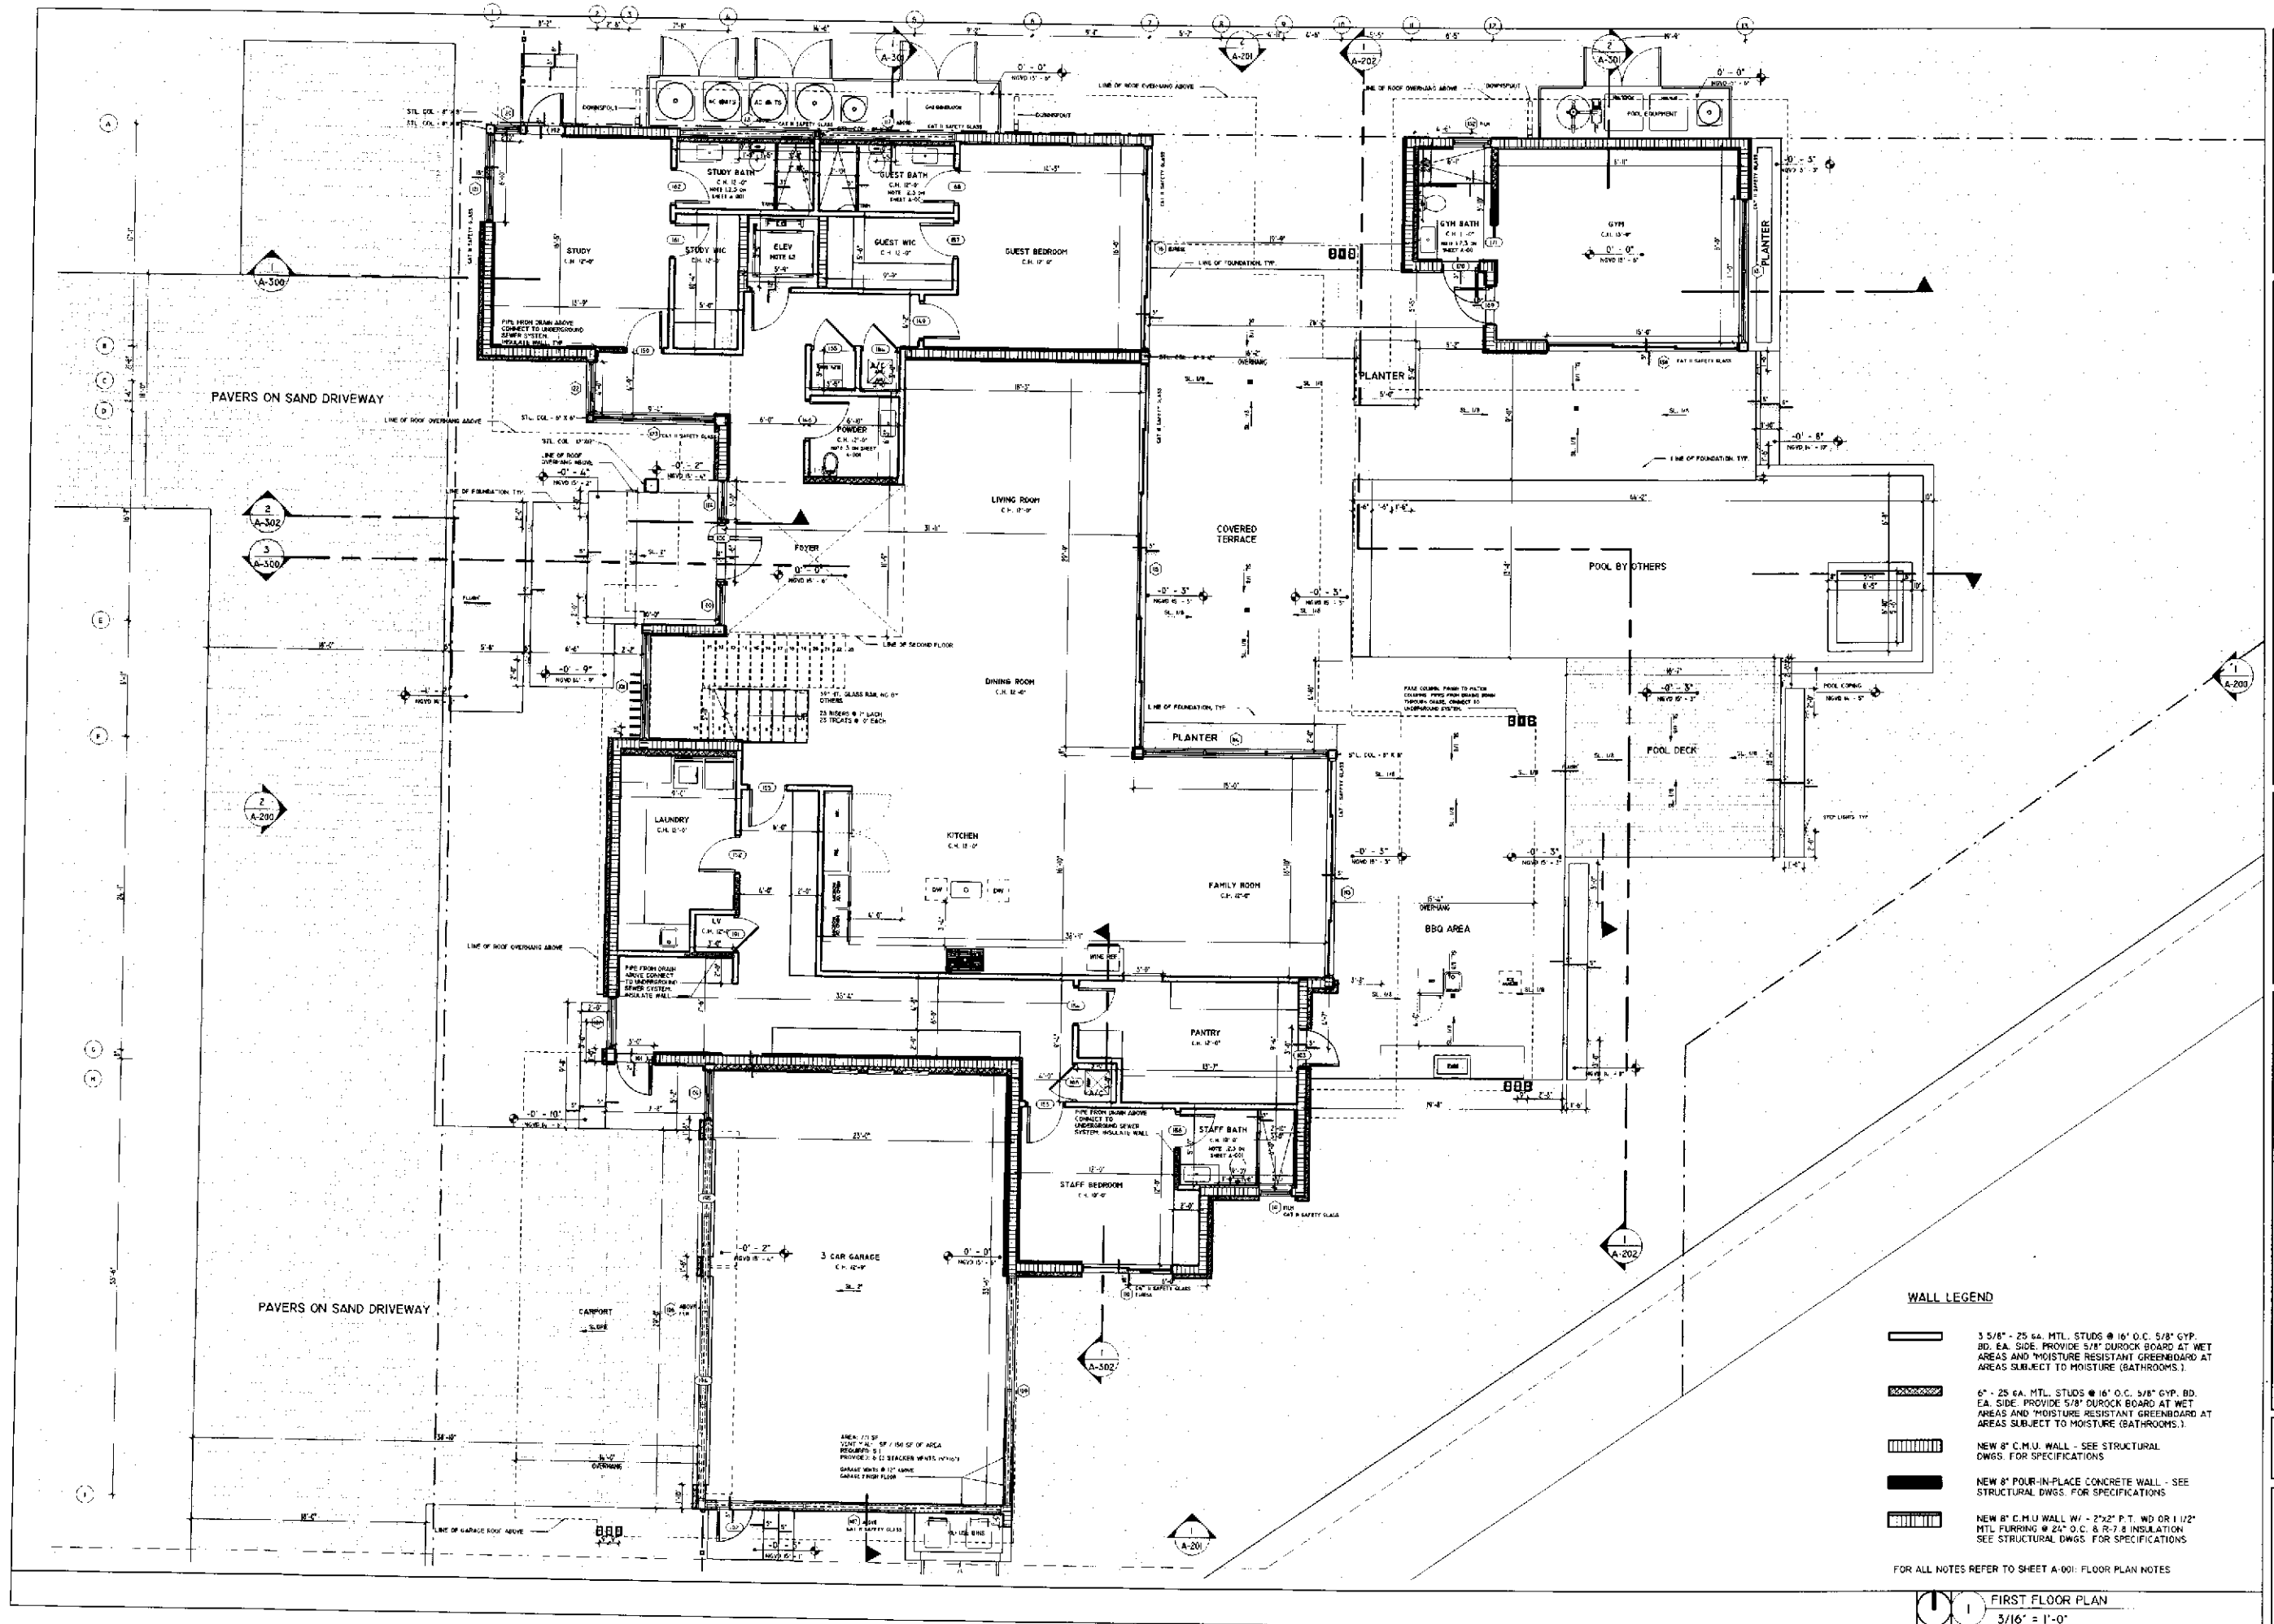

SDH_STUDIO
ARCHITECTURAL DESIGN

AA26002863


18200 NE 10TH AVE, SUITE 100
NORTH MIAMI BEACH, FL 33162
(305) 561-5145
INFO@SDHSTUDIO.COM

STEPHANE D. DE HALLEN
ARCHITECT P.A.
ARCH. REG. # 19135

GOOD
MANGOS

9321 S.W. 67TH AVENUE,
PINECREST, FL. 33156

GOOD MANGOS RESIDENCE

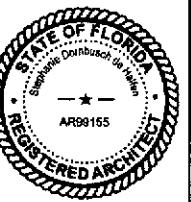

NOTES/COMMENTS

REVISIONS / SUBMISSIONS

FIRST FLOOR PLAN

ALL DIMENSIONS AND MATERIALS SHOWN
HEREIN CONSTITUTE THE ORIGINAL AND UNLESS
OTHERWISE SPECIFIED, THEY SHALL BE IN ACCORDANCE
WITH THE LATEST EDITIONS OF THE BUILDING CODES
AND ALL OTHERS GOVERNING THE BUSINESS OF
ARCHITECTURE IN THE STATE OF FLORIDA.

DRAWN BY: SDH
CHECKED BY: RB
INITIAL DRAWING: ISSUE DATE:
RELEASE DATE:

A-101

WALL LEGEND

- 3 5/8" - 25 GA. HTL. STUDS @ 16" O.C. 5/8" GYP. BD. EA. SIDE. PROVIDE 5/8" DUCKBOARD AT WET AREAS AND MOISTURE RESISTANT GREENBOARD AT AREAS SUBJECT TO MOISTURE (BATHROOMS).
- 6" - 25 GA. HTL. STUDS @ 16" O.C. 3/8" GYP. BD. EA. SIDE. PROVIDE 5/8" DUCKBOARD AT WET AREAS AND MOISTURE RESISTANT GREENBOARD AT AREAS SUBJECT TO MOISTURE (BATHROOMS).
- NEW 8" C.M.U. WALL - SEE STRUCTURAL DWGS. FOR SPECIFICATIONS
- NEW 8" POUR-IN-PLACE CONCRETE WALL - SEE STRUCTURAL DWGS. FOR SPECIFICATIONS
- NEW 8" C.M.U. WALL W/ - 2"x2" P.T. WD OR 1 1/2" HTL. FLOORING @ 24" O.C. & R-7.5 INSULATION SEE STRUCTURAL DWGS. FOR SPECIFICATIONS

FOR ALL NOTES REFER TO SHEET A-001: FLOOR PLAN NOTES

FIRST FLOOR PLAN
3/16" = 1'-0"