


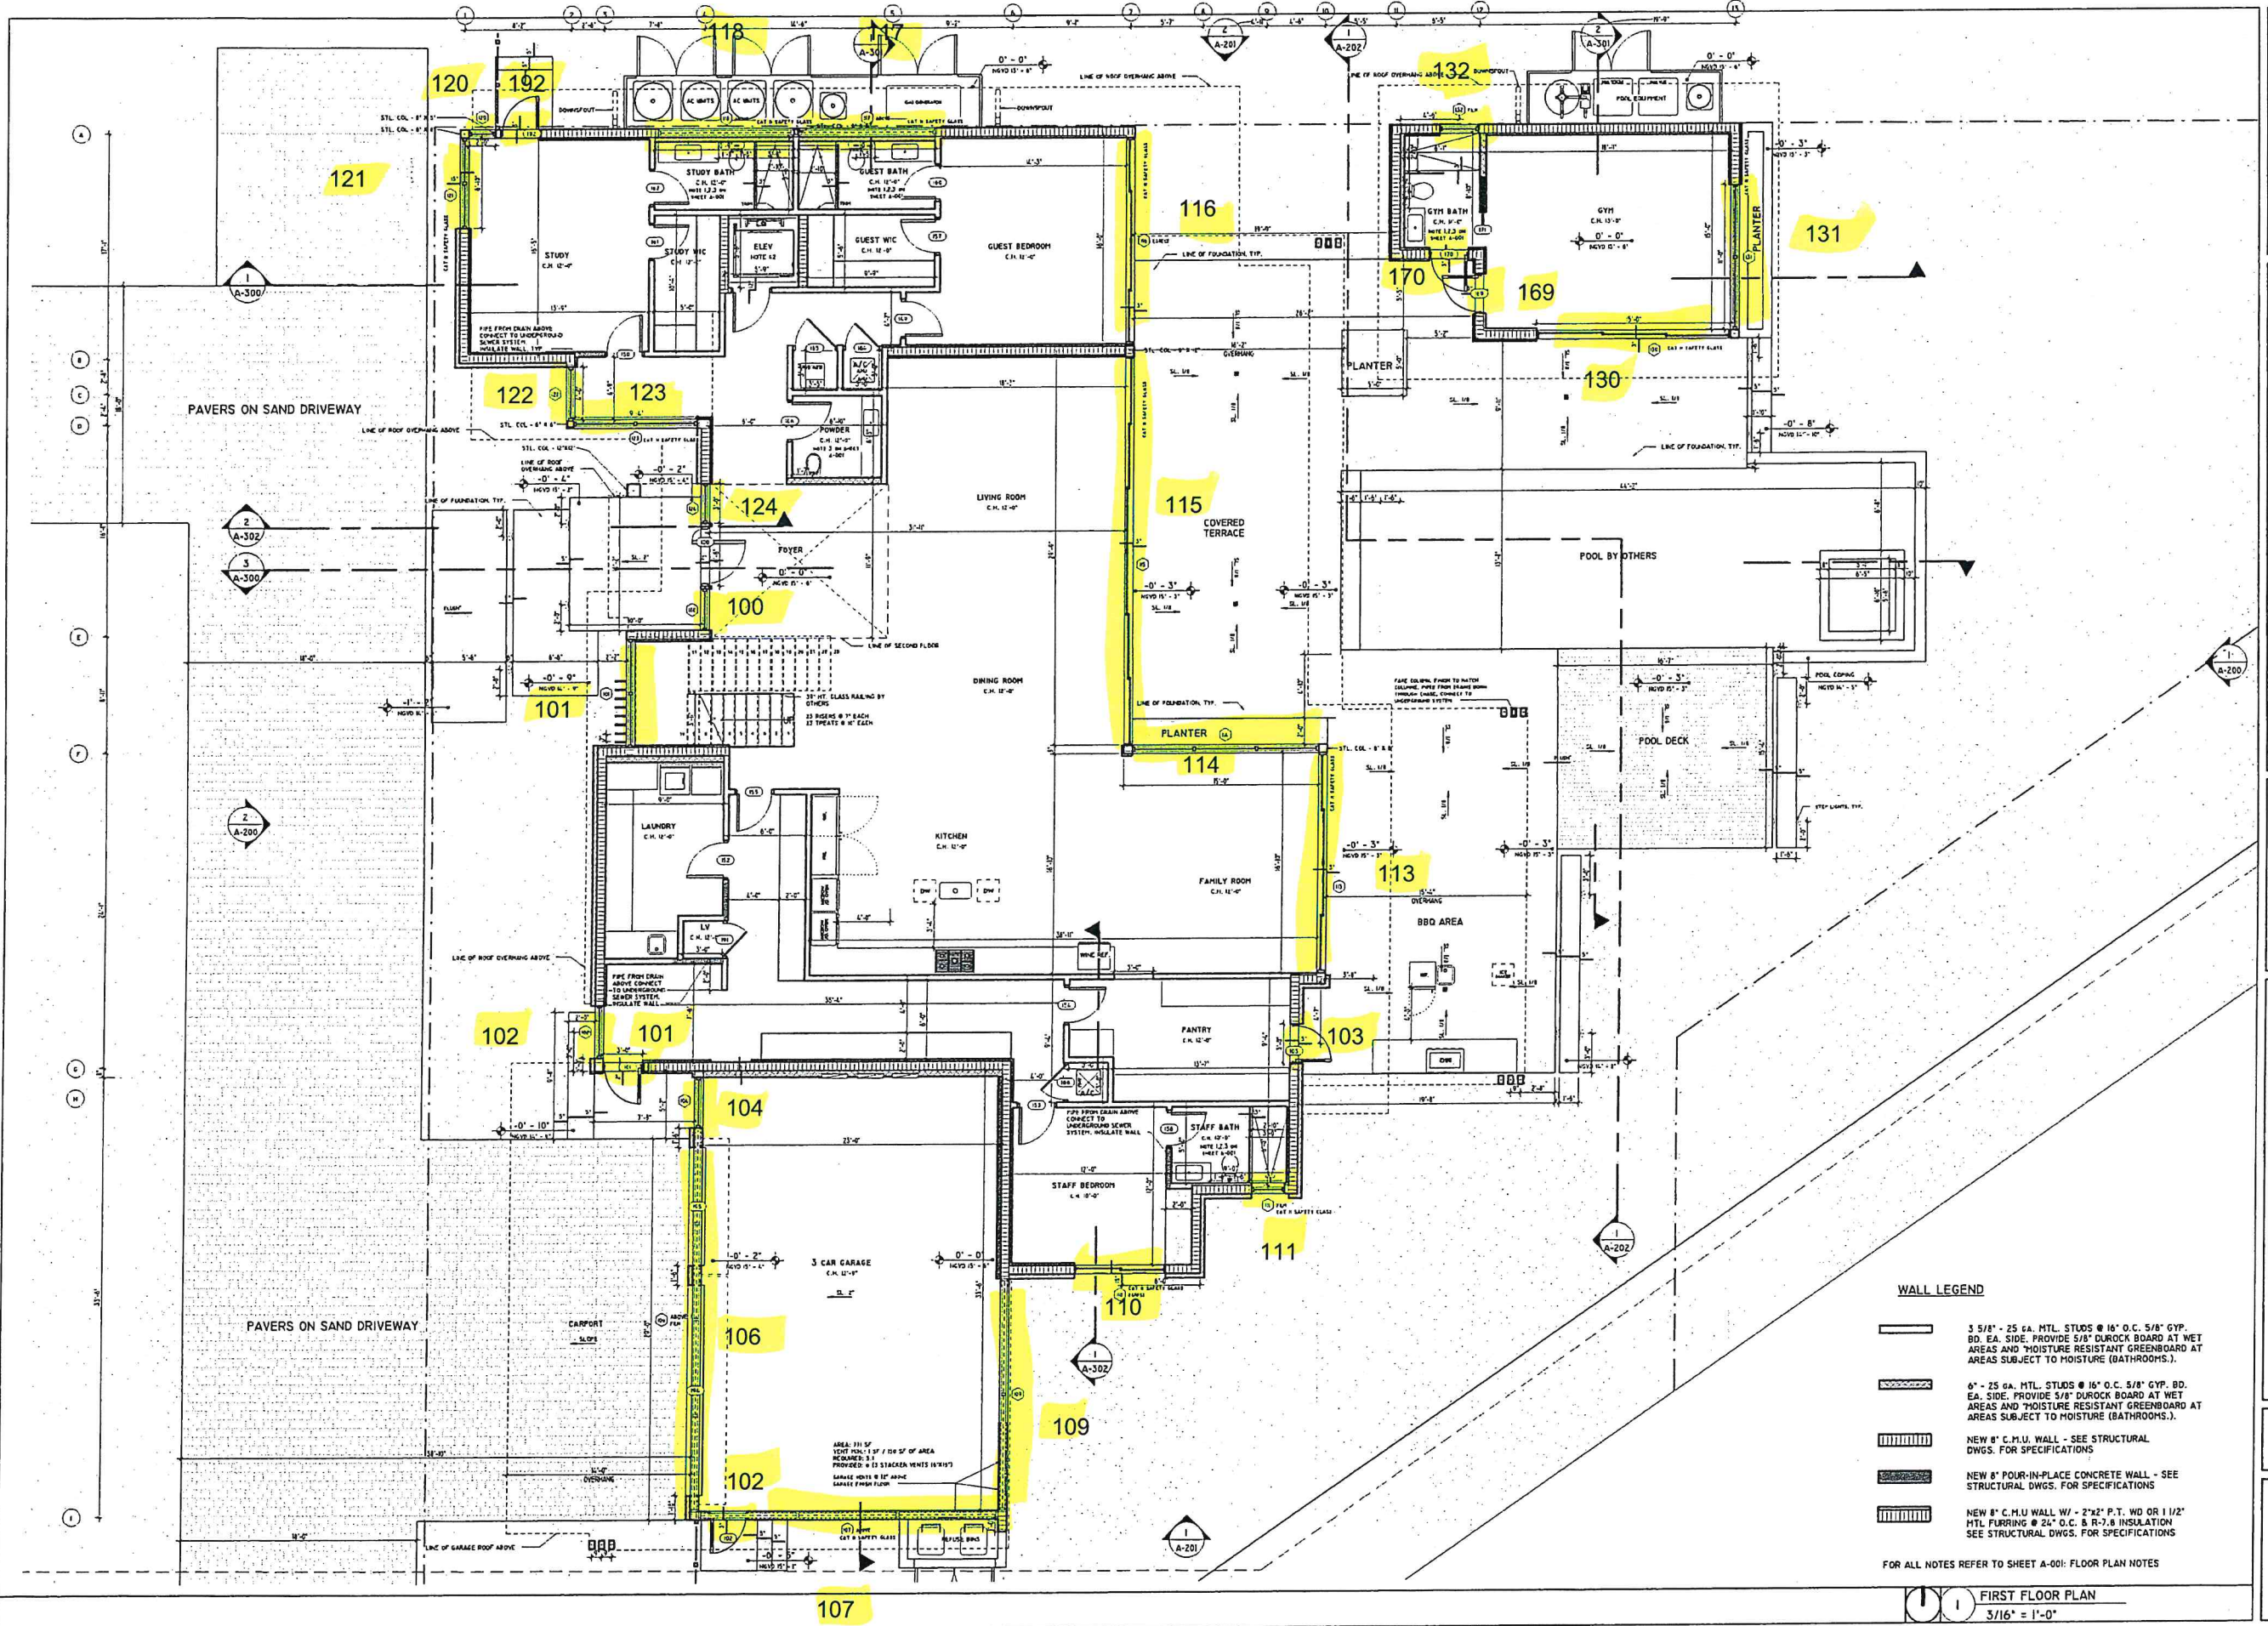

SDH_STUDIO
ARCHITECTS

AA28002183
18200 NE 19TH AVE, SUITE 100
NORTH PALM BEACH, FL 33402
(561) 501-5013
WWW.SDHSTUDIO.COM

STEPHANE D. DE HALLEN
ARCHITECT F.L.A.
ARCH REG. 9105

GOOD
MANGOS

9321 S.W. 67TH AVENUE,
PINECREST, FL. 33156

GOOD MANGOS RESIDENCE

STATE OF FLORIDA
Architectural Board of Registration
REGISTERED ARCHITECT
AR99155
SEAL

NOTES/COMMENTS

REVISIONS / SUBMISSIONS

FIRST FLOOR PLAN

ALL DRAWINGS AND WRITTEN MATERIAL APPEARING
HEREIN CONSTITUTE THE ORIGINAL AND UNPUBLISHED
WORK OF SDH STUDIO, AND MAY NOT BE REPRODUCED,
COPIED, OR PUBLISHED WITHOUT THE WRITTEN
CONSENT OF STEPHANE D. HALLEN

DRAWN BY: SDH
CHECKED BY: RB
INITIAL DRAWING: ISSUE DATE
RELEASE DATE:

A-101

- WALL LEGEND**
- 3 5/8" - 25 GA. MTL STUDS @ 16" O.C. 5/8" GYP. BD. EA. SIDE. PROVIDE 5/8" DUCK BOARD AT WET AREAS AND "MOISTURE RESISTANT GREENBOARD AT AREAS SUBJECT TO MOISTURE (BATHROOMS.).
 - 6" - 25 GA. MTL STUDS @ 16" O.C. 5/8" GYP. BD. EA. SIDE. PROVIDE 5/8" DUCK BOARD AT WET AREAS AND "MOISTURE RESISTANT GREENBOARD AT AREAS SUBJECT TO MOISTURE (BATHROOMS.).
 - NEW 8" C.M.U. WALL - SEE STRUCTURAL DWGS. FOR SPECIFICATIONS
 - NEW 8" POUR-IN-PLACE CONCRETE WALL - SEE STRUCTURAL DWGS. FOR SPECIFICATIONS
 - NEW 8" C.M.U. WALL W/ 2"x2" P.T. WD OR 1 1/2" MTL FURRING @ 24" O.C. & R-7.5 INSULATION SEE STRUCTURAL DWGS. FOR SPECIFICATIONS

FOR ALL NOTES REFER TO SHEET A-001: FLOOR PLAN NOTES