


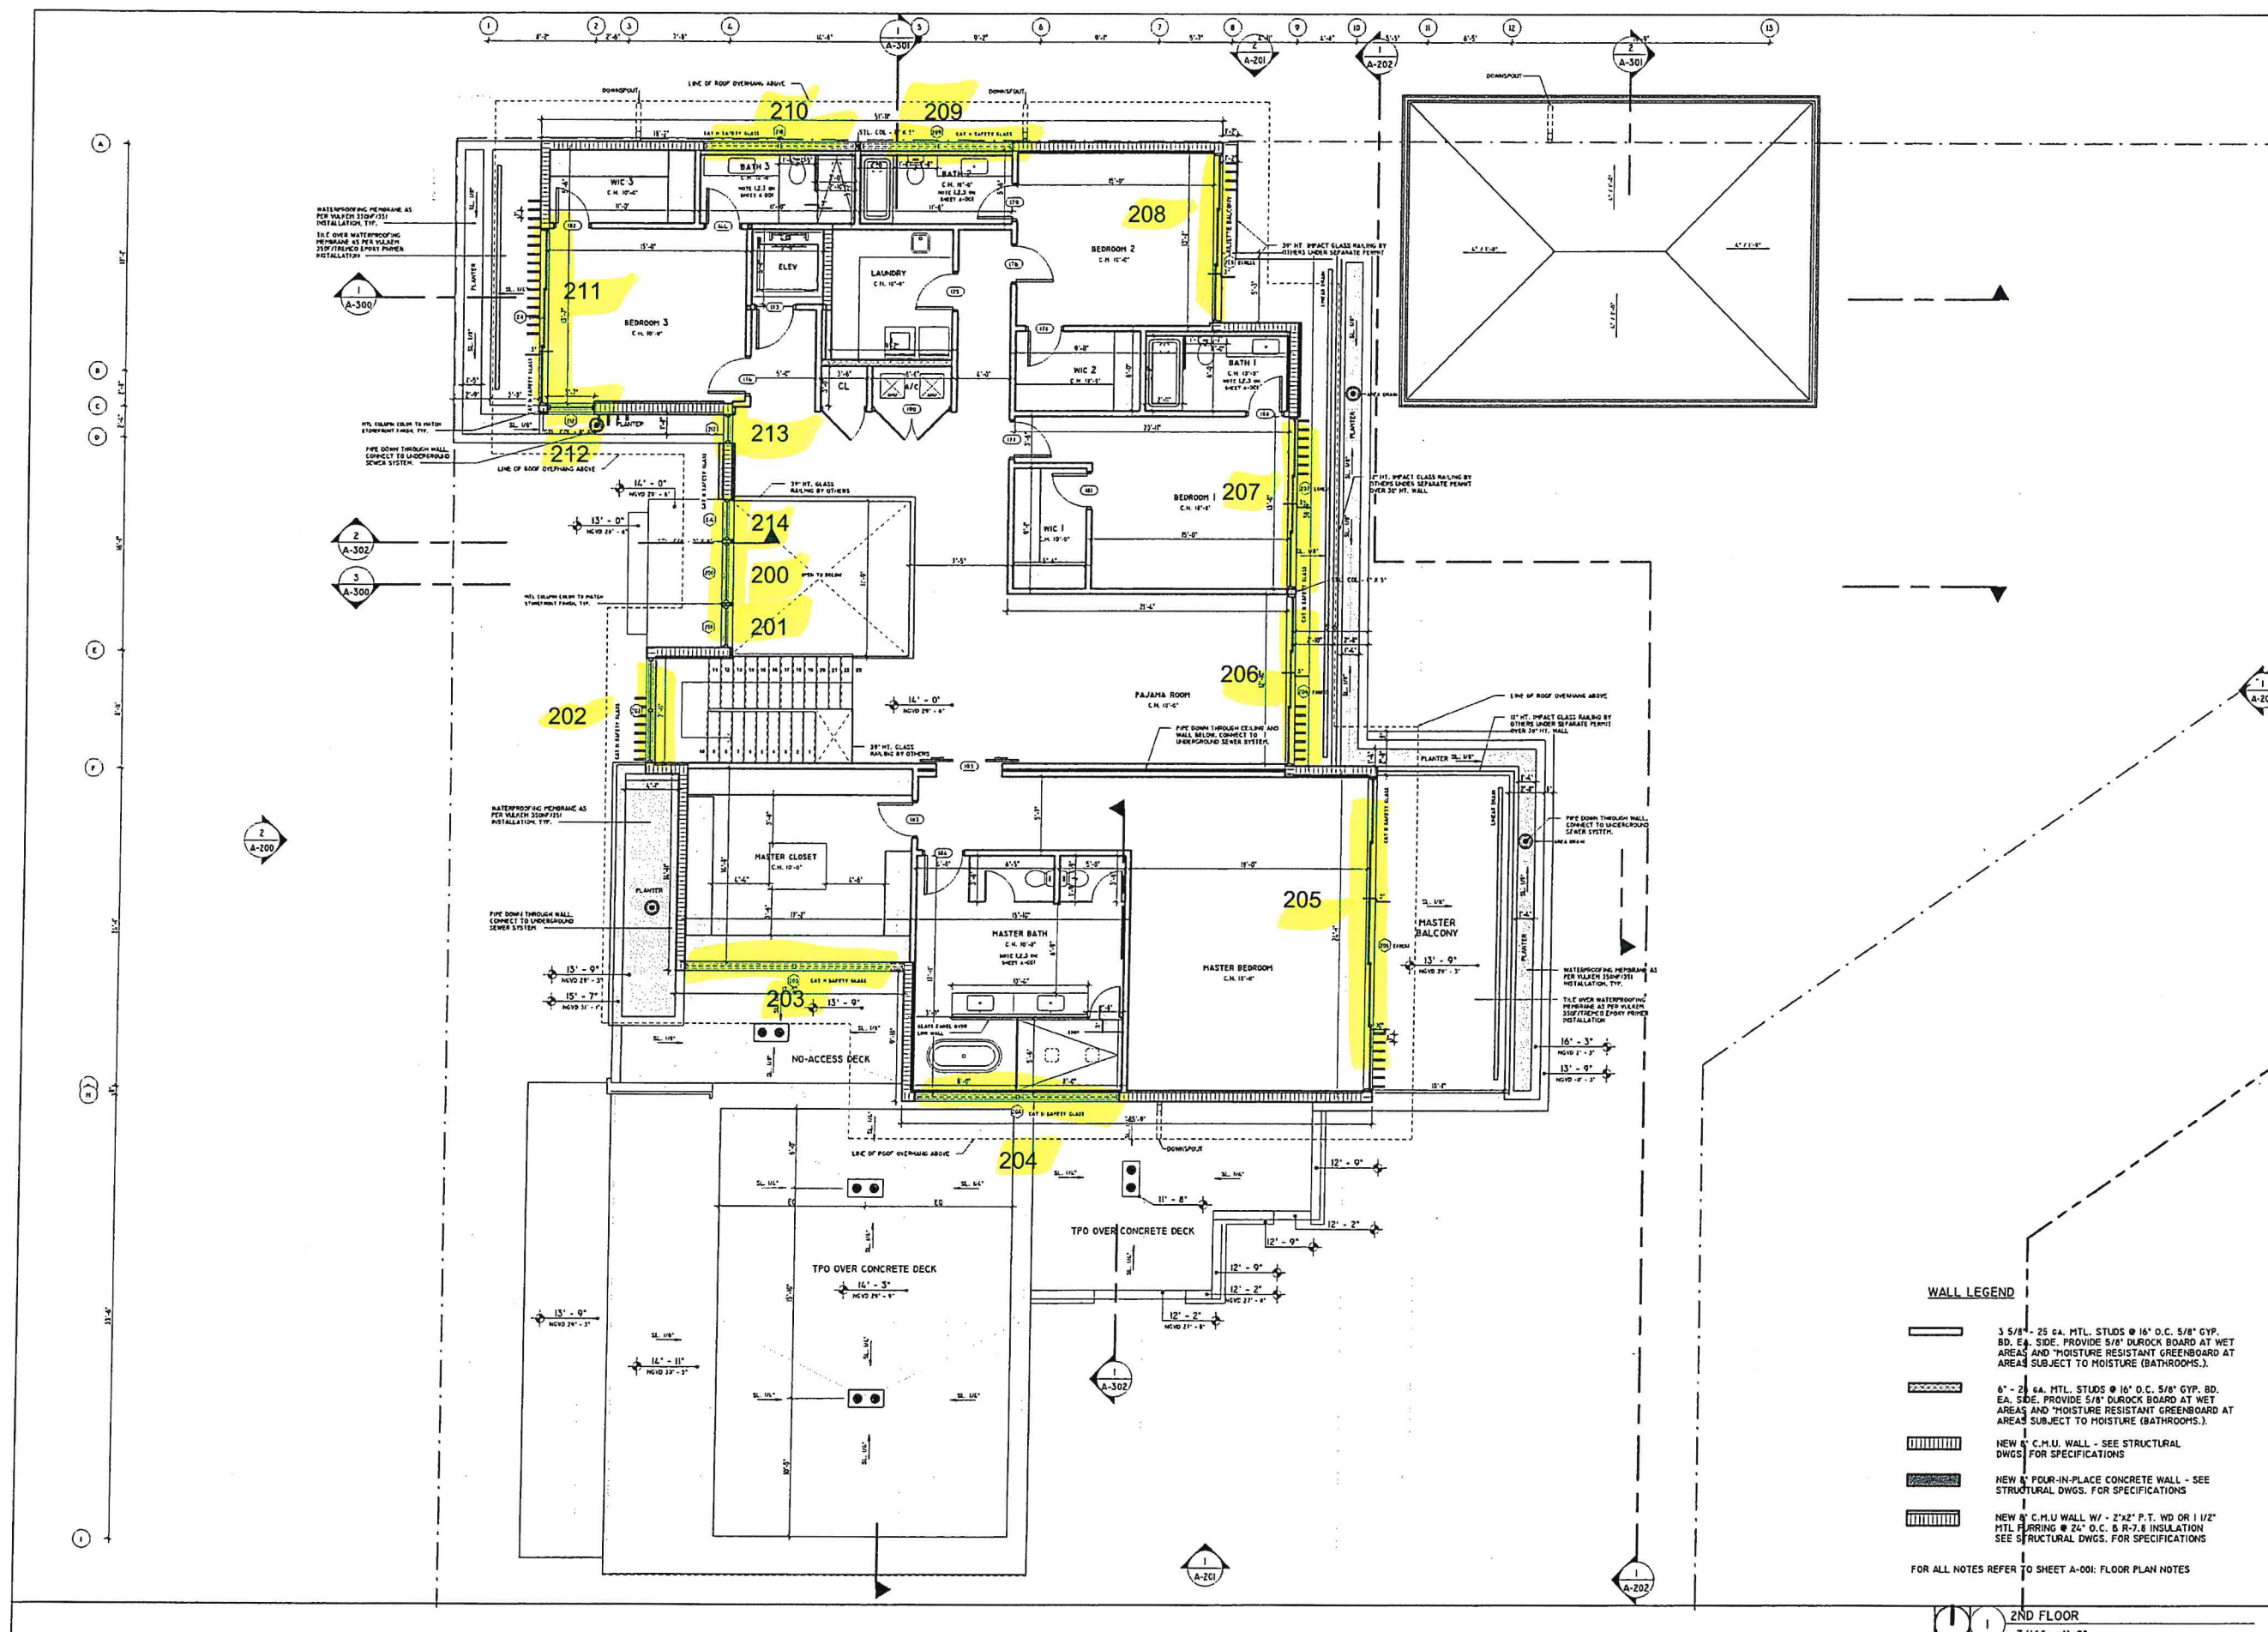

SDH_STUDIO
ARCHITECTS P.A.
AA24002813
18200 NE 19TH AVE, SUITE 100
NORTH PALM BEACH, FL 33462
(561) 350-5815
WWW.SDHSTUDIO.COM
STEPHANIE B. DE HULLEN
ARCHITECT P.A.
ARCH. REG. #19155

GOOD MANGOS
9321 S.W. 67TH AVENUE,
PINECREST, FL. 33156
GOOD MANGOS RESIDENCE

SEAL

NOTES/COMMENTS
REVISIONS / SUBMISSIONS

SECOND FLOOR

ALL DIMENSIONS AND WRITTEN MATERIAL SPECIFICATIONS
HEREIN CONSTITUTE THE DESIGN AND CONSTRUCTION
OF THIS PROJECT, AND SHALL BE IN FULLY
USED, OR ENLARGED WITHOUT THE WRITTEN
CONSENT OF STEPHANIE B. DE HULLEN

DRAWN BY: SDH
CHECKED BY: RB
INITIAL DRAWING: ISSUE DATE
RELEASE DATE:
A-102

WALL LEGEND

- 3 5/8" - 25 GA. MTL. STUDS @ 16" O.C. 5/8" GYP. BD. EA. SIDE. PROVIDE 5/8" DUCK BOARD AT WET AREAS AND "MOISTURE RESISTANT GREENBOARD AT AREAS SUBJECT TO MOISTURE (BATHROOMS.).
- 6" - 2" EA. MTL. STUDS @ 16" O.C. 5/8" GYP. BD. EA. SIDE. PROVIDE 5/8" DUCK BOARD AT WET AREAS AND "MOISTURE RESISTANT GREENBOARD AT AREAS SUBJECT TO MOISTURE (BATHROOMS.).
- NEW 4" C.M.U. WALL - SEE STRUCTURAL DWGS. FOR SPECIFICATIONS
- NEW 8" POUR-IN-PLACE CONCRETE WALL - SEE STRUCTURAL DWGS. FOR SPECIFICATIONS
- NEW 8" C.M.U. WALL W/ 2"x2" P.T. WD OR 1 1/2" MTL. FLOORING @ 24" O.C. & R-7.5 INSULATION SEE STRUCTURAL DWGS. FOR SPECIFICATIONS

FOR ALL NOTES REFER TO SHEET A-001: FLOOR PLAN NOTES

101 2ND FLOOR
3/16" = 1'-0"