


FOUO: 20-5013-003-0180
PROPERTY ADDRESS: 12115 ROLLING ROAD DR. PINECREST, FL 33156
LEGAL DESCRIPTION: LOT 6 LESS THE SOUTHEASTERLY 150 FEET OF LOT 6,
IN BLOCK 2 OF "TOWN AND RANCH ESTATES"
ACCORDING TO THE FLAT THEREOF,
AS RECORDED IN FLAT BOOK 50, AT PAGE 46, OF
THE PUBLIC RECORDS OF MIAMI-DADE COUNTY, FL

PRIMARY ZONE: EU-1, 2300 ESTATES - 1 ACRE
LAND USE: 0101 RESIDENTIAL - SINGLE-FAMILY, LOW-DENSITY
REF: NEW 2 STORY SINGLE-FAMILY

ELEVATION PROPOSED	LOWEST FLOOR 19.81'	GARAGE 19.24'	GRADE 17.70'
-----------------------	------------------------	------------------	-----------------

	REQUIRED	PROPOSED
FRONT:	50.0'	110.08'
SIDE-STREET (*):	25.0'	21.25'
SIDE-INTERIOR:	20.0'	24.83'
REAR:	25.0'	21.33'
HEIGHT :	35.0'	21.92'

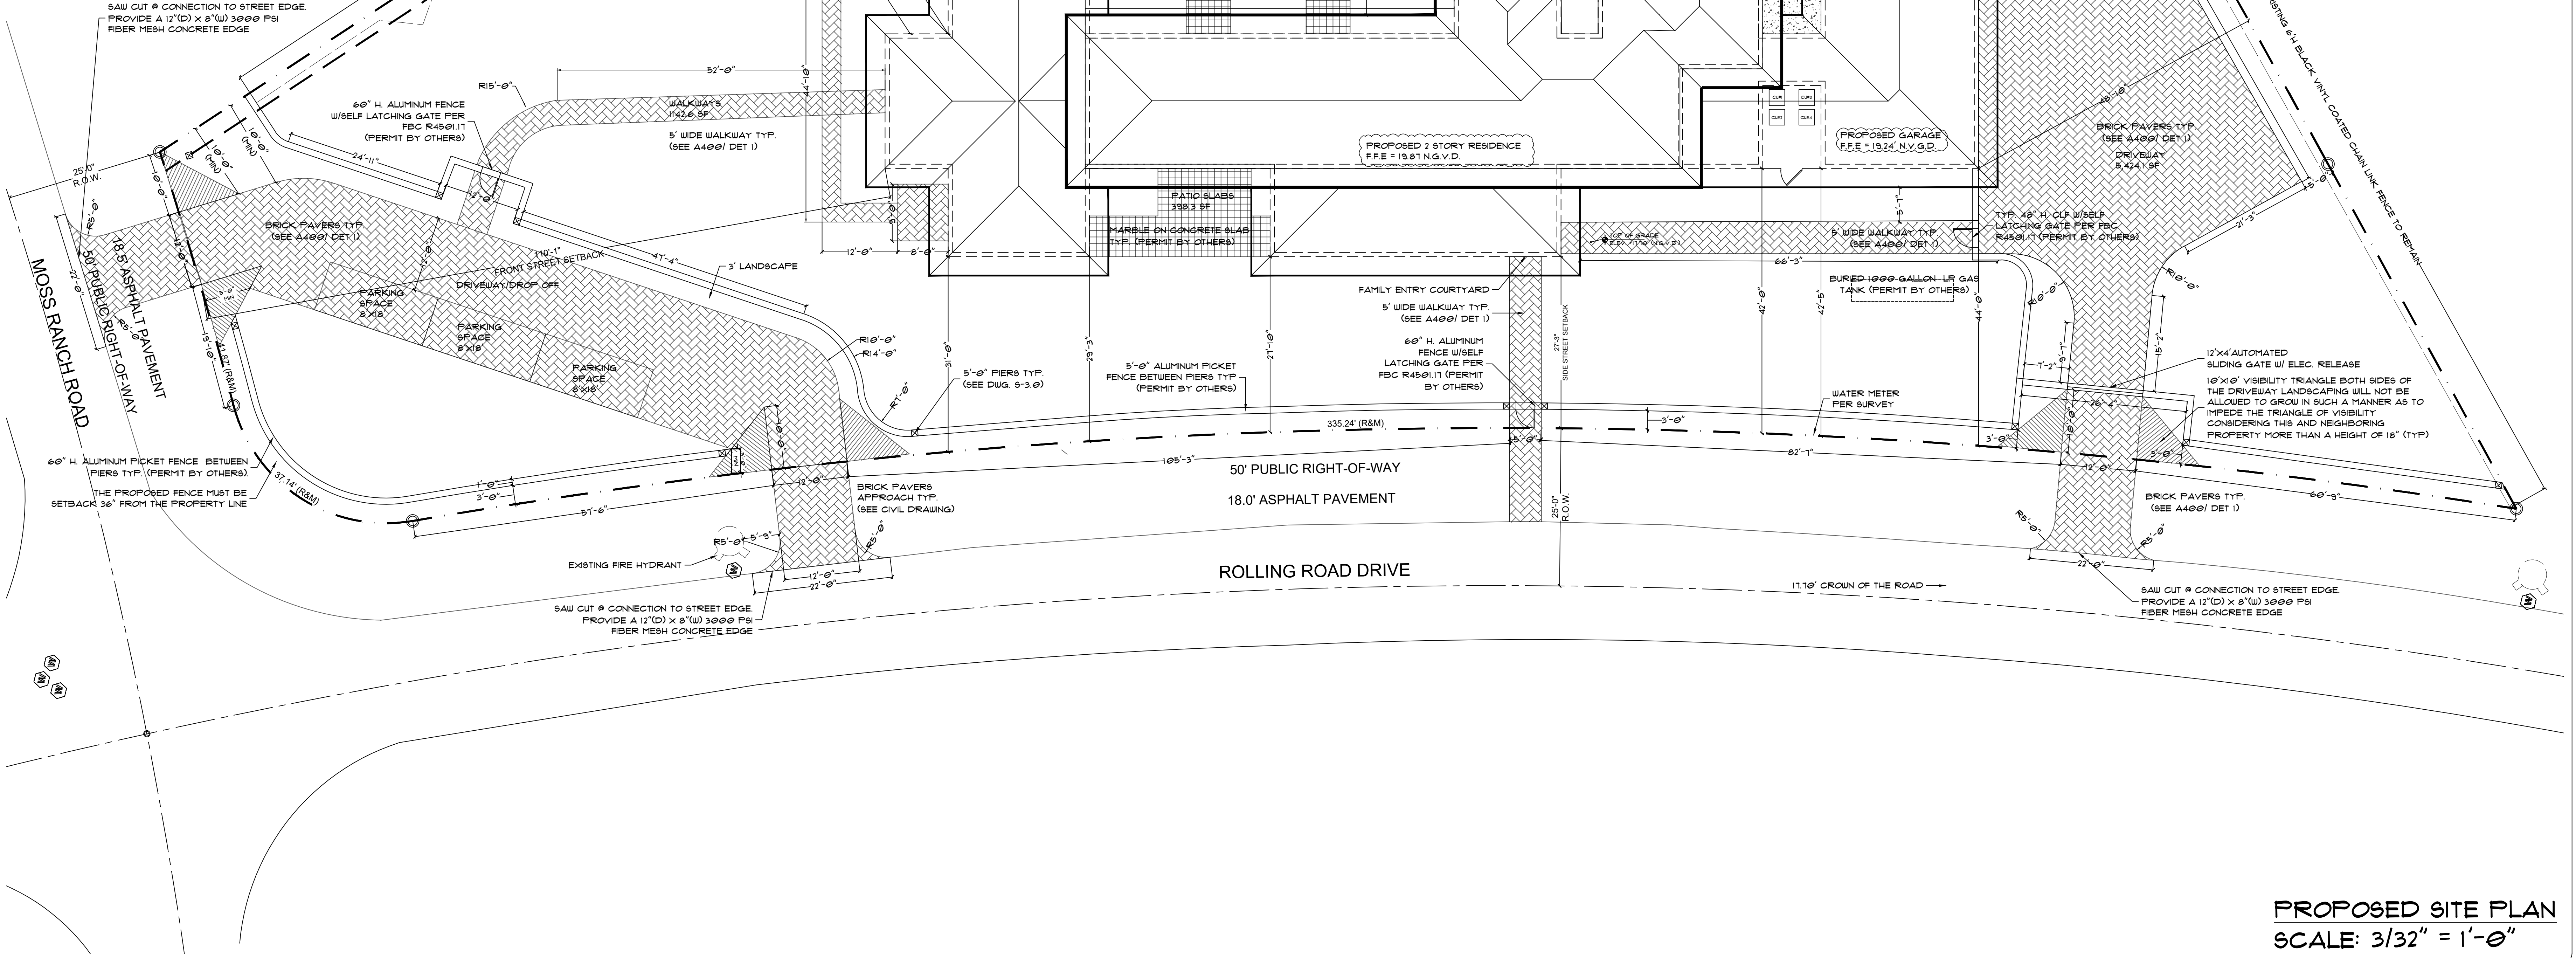

CUETO
ENGINEERING
1000 S. DOUGLAS ROAD, SUITE 202
CORAL GABLES, FL 33134
305-3096 E-INFO@CUETOENG.COM
N.CUETOENGINEERING.COM
FL REG. LIC#29935

[illegible]

1
2
84

PINECREST, FL 33156

AL

PREPARED BY: SY

CHECKED BY: NAC

DATE	DESCRIPTION
7/21/23	ISSUED FOR BLDG DEPT REVIEW
4/23/25	REVISED AS SHOWN
6/2/25	REVISED AS SHOWN

SCALE: AS SHOWN

NO. 22-PRO-0028

SHEET NO.	REV
A-100	6

PROPOSED SITE PLAN
SCALE: 3/32" = 1'-0"