


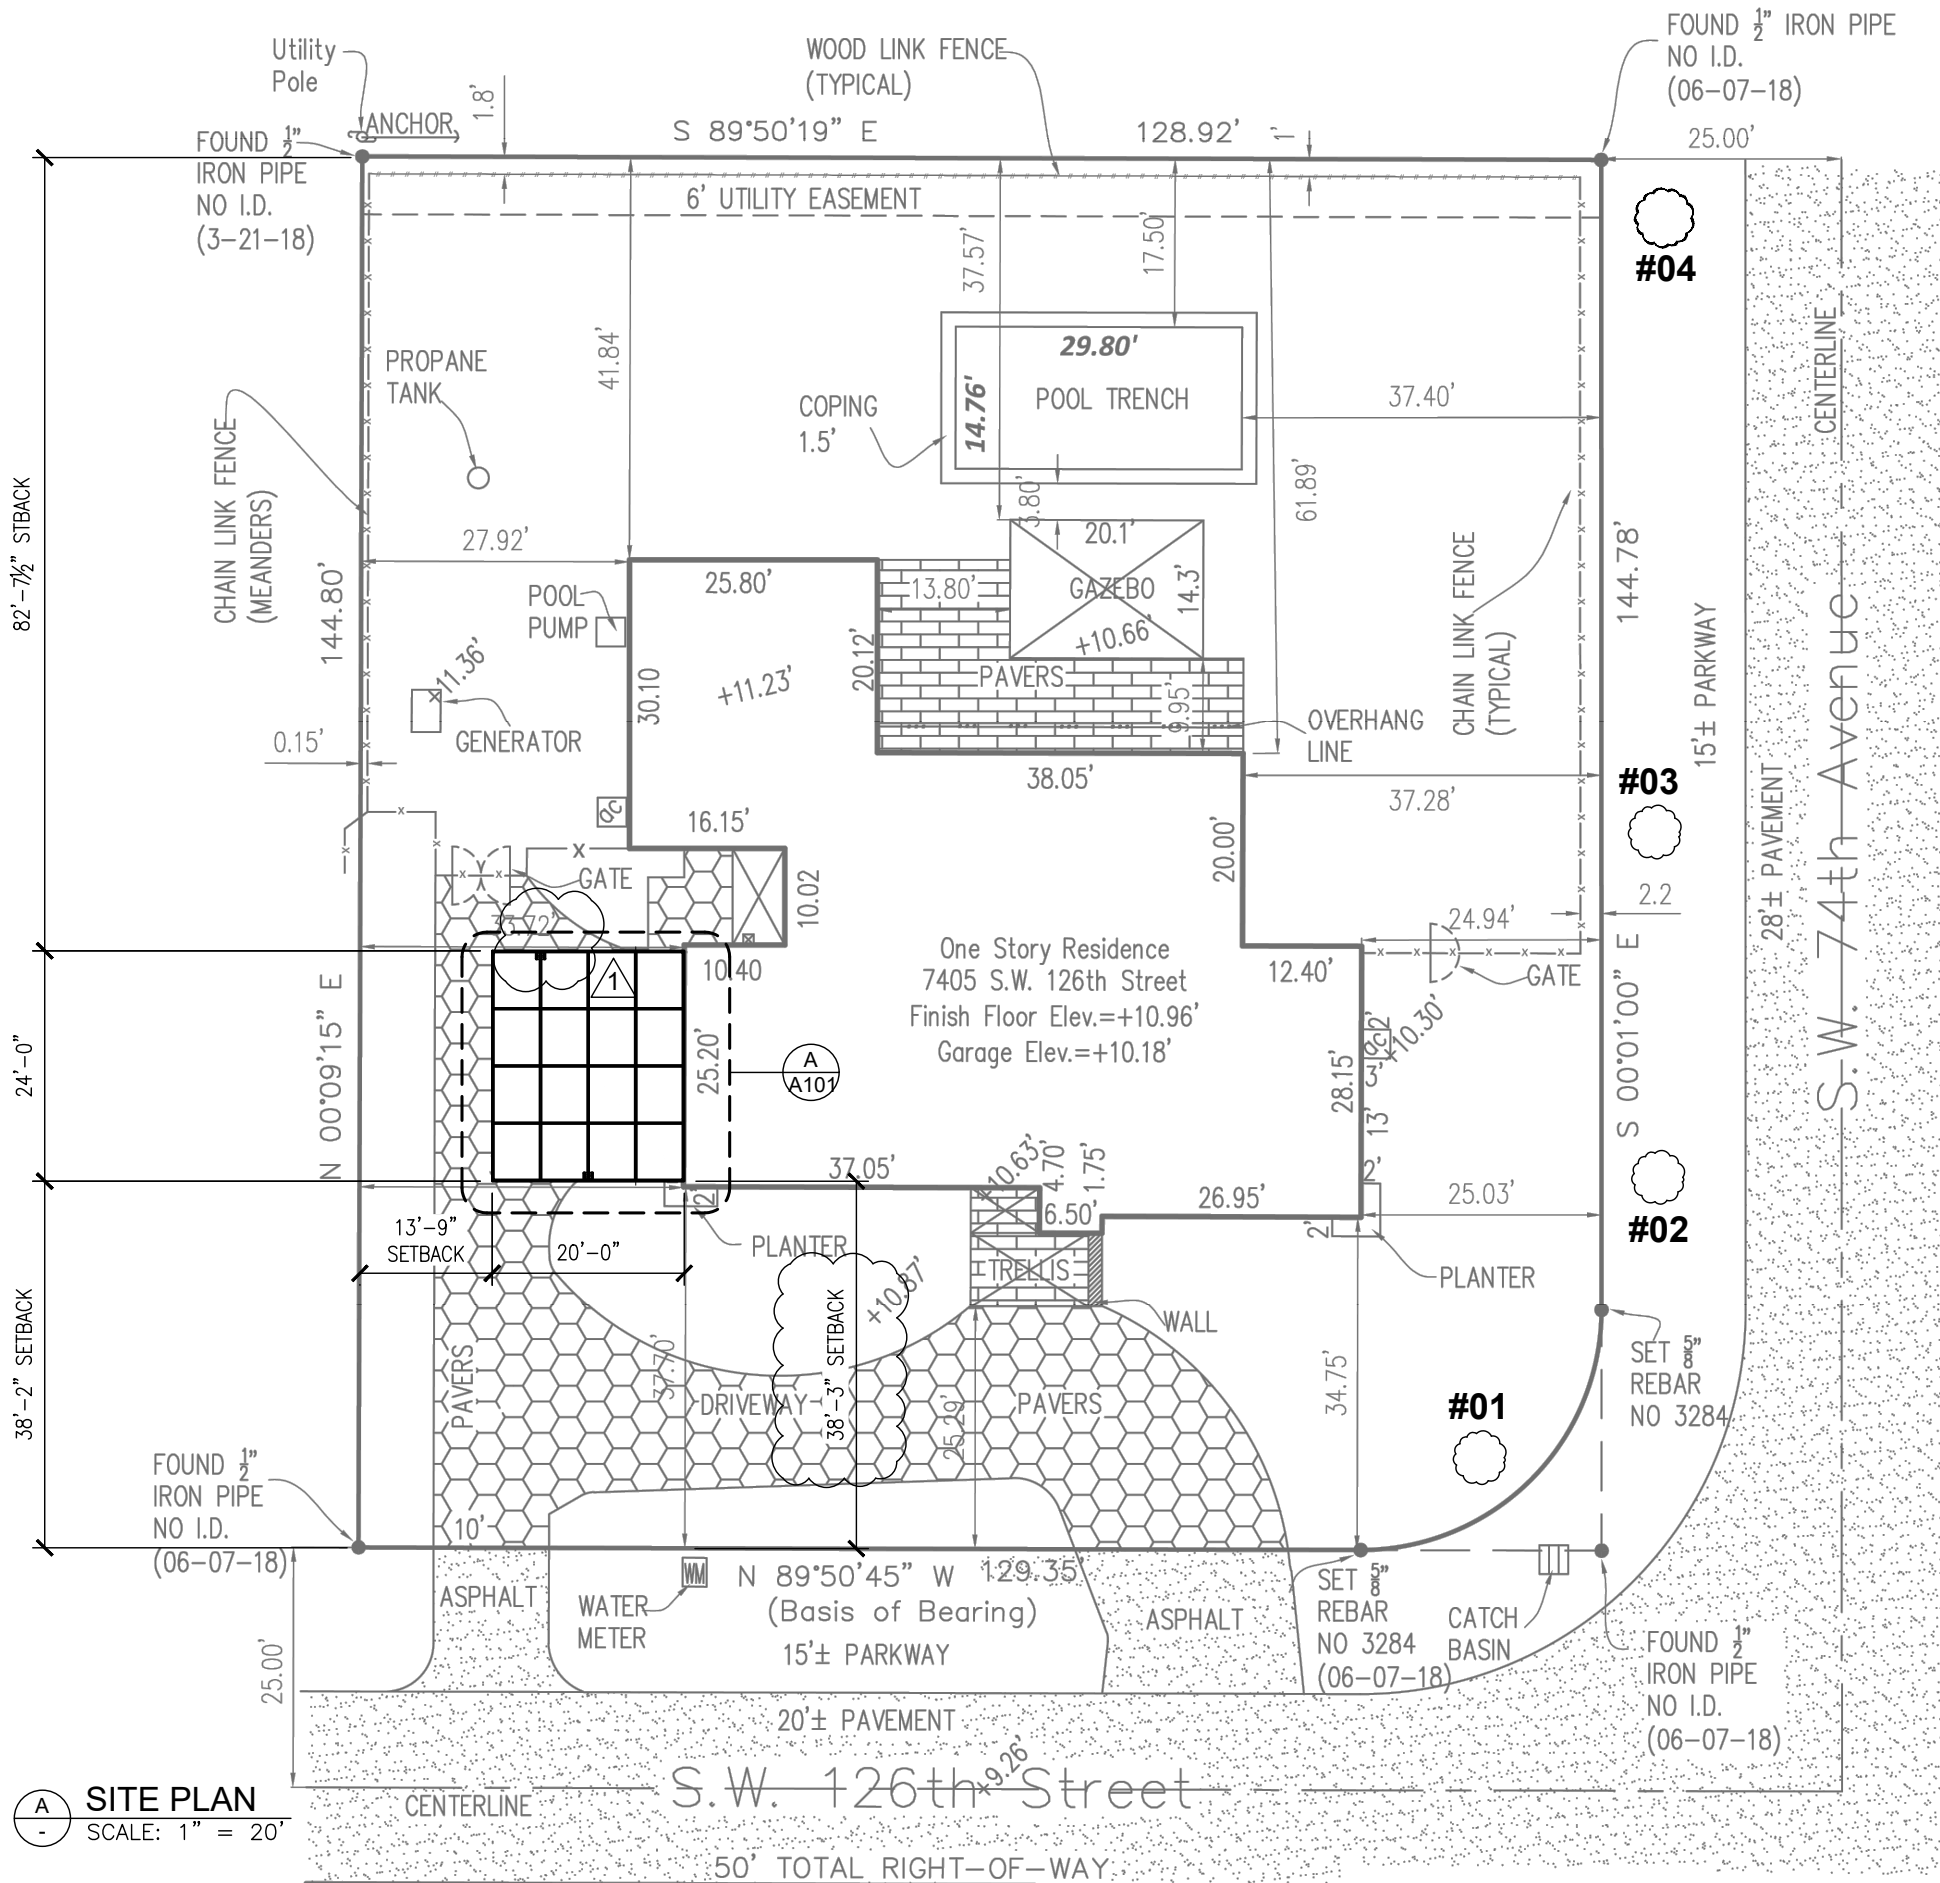

- PROJECT:**
SCOPE OF WORK:
INSTALL DOUBLE CARPORT CANOPY AT GROUND LEVEL.
SIZE: 24'-0" WIDE x 20'-0" PROJECTION AS PER PLANS
- PAINT FINISH:** ESP PAINT SLATE GRAY
- FABRIC:** 506 SLATE GRAY
- NOTES & SPECIFICATIONS:**
- ALL STRUCTURAL SHAPES TO BE ALUMINUM ALLOY 6061-T6. U.O.N
 - ALL FRAMES SHALL BE SCHEDULE 40 ALUM., 1 1/4"Ø PIPE.
 - ALL PLATES TO BE ALUM. ALLOY 6061-T6. U.O.N
 - ALL CONNECTIONS WILL BE EITHER 3/16" -ER5356 U.O.N BOLTED OR BOLTED; AS PER DETAILS. [OR WELDED]
 - ALL STRUCTURES DESIGN IN ACCORDANCE WITH :
 - F.B.C 2023 (8th EDITION)
 - A.S.C.E. 7-22
 - ALUMINUM DESIGN MANUAL 2020
 - FABRIC COVER HAS BEEN DESIGNED FOR QUICK REMOVAL IN THE EVENT OF WIND VELOCITIES OF 75 MPH OR GREATER. OWNER HAS BEEN NOTIFIED THAT FABRIC AWNINGS WILL REQUIRE REMOVAL OF THE FABRIC WHEN A HURRICANE WARNING IS ISSUED OR WIND VELOCITIES OF 75 MPH OR GREATER. (ACCORDING TO FBC-2023 - 8th EDITION)
 - NOTIFY ENGINEER OF ANY ERRORS / OMISSIONS FOUND OR IF ANY PART OF THE DRAWINGS ARE NOT UNDERSTOOD BEFORE PROCEEDING WITH THE WORK.
 - MIAMI AWNING MUST VERIFY DIMENSIONS ON JOB SITE BEFORE FABRICATION COMMENCES.

TREES IN OR NEAR THE RIGHT-OF-WAY

TREE	TYPE	CALIPER	CANOPY
#01	OAK	8"	12'
#02	OAK	24"	30'
#03	OAK	10"	20'
#04	MAHOGANY	12"	25'

WO:

WO-11529

PROJECT:

THOMAS MACKLE

LOCATION:

7405 S.W. 126th STREET

PINECREST, FL 33156

PROJECT MANAGER:

FS

DRAFTED BY:

JAM

DATE:

06/27/2025

REVISION DATE:

10/27/2025

REVISION DATE:

REVISION DATE:


REVISION DATE:

MIAMI AWNING CO.
3905 N.W. 31 AVENUE
MIAMI, FLORIDA 33142
305/576-2029
www.miamiawning.com
E-mail: sales@miamiawning.com


STATE OF FLORIDA
LICENSE NO. SCC1315214
© 2025 MIAMI BEACH AWNING CO.
D.B.A. MIAMI AWNING COMPANY

A100

1 OF 8

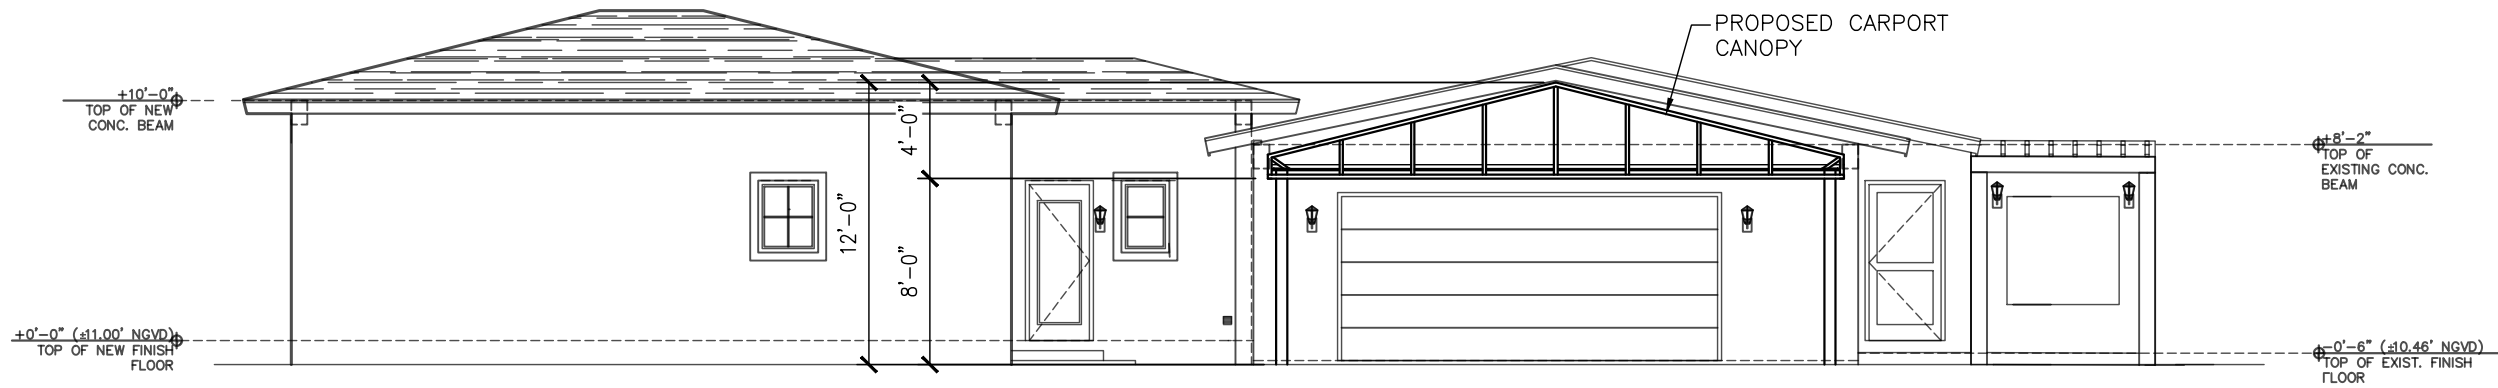

A WEST ELEVATION
SCALE: $\frac{1}{8}" = 1'-0"$

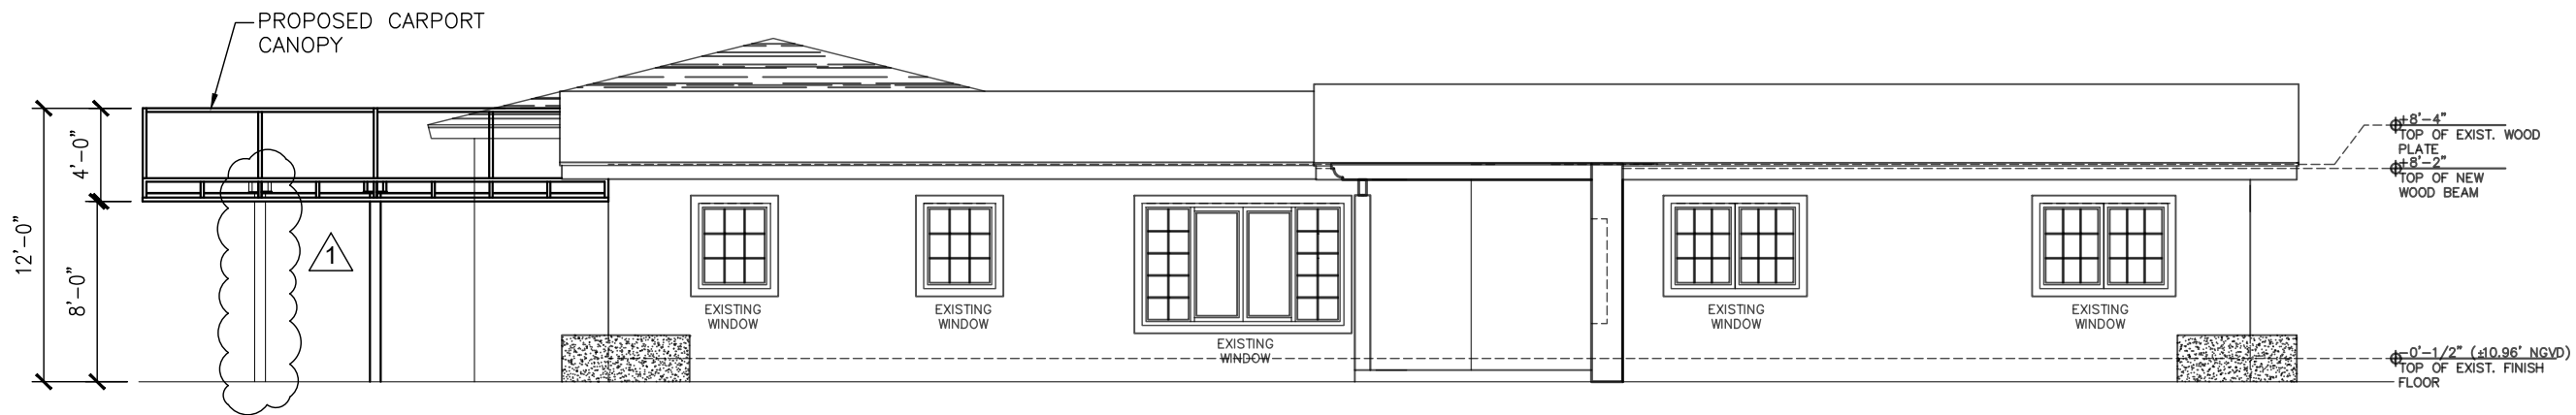

B SOUTH ELEVATION
SCALE: $\frac{1}{8}" = 1'-0"$

WO:

WO-11529

PROJECT:

THOMAS MACKLE

LOCATION:

7405 S.W. 126th STREET

PINECREST, FL 33156

PROJECT MANAGER:

FS

DRAFTED BY:

JAM

DATE:

06/27/2025

REVISION DATE:

1 10/27/2025

REVISION DATE:

REVISION DATE:


REVISION DATE:

MIAMI AWNING CO.
3905 N.W. 31 AVENUE
MIAMI, FLORIDA 33142
305/576-2029
www.miamiawning.com
E-mail: sales@miamiawning.com

miamiawning
Since 1929


STATE OF FLORIDA
LICENSE NO. SCC13115214

© 2025 MIAMI BEACH AWNING CO.
D.B.A. MIAMI AWNING COMPANY

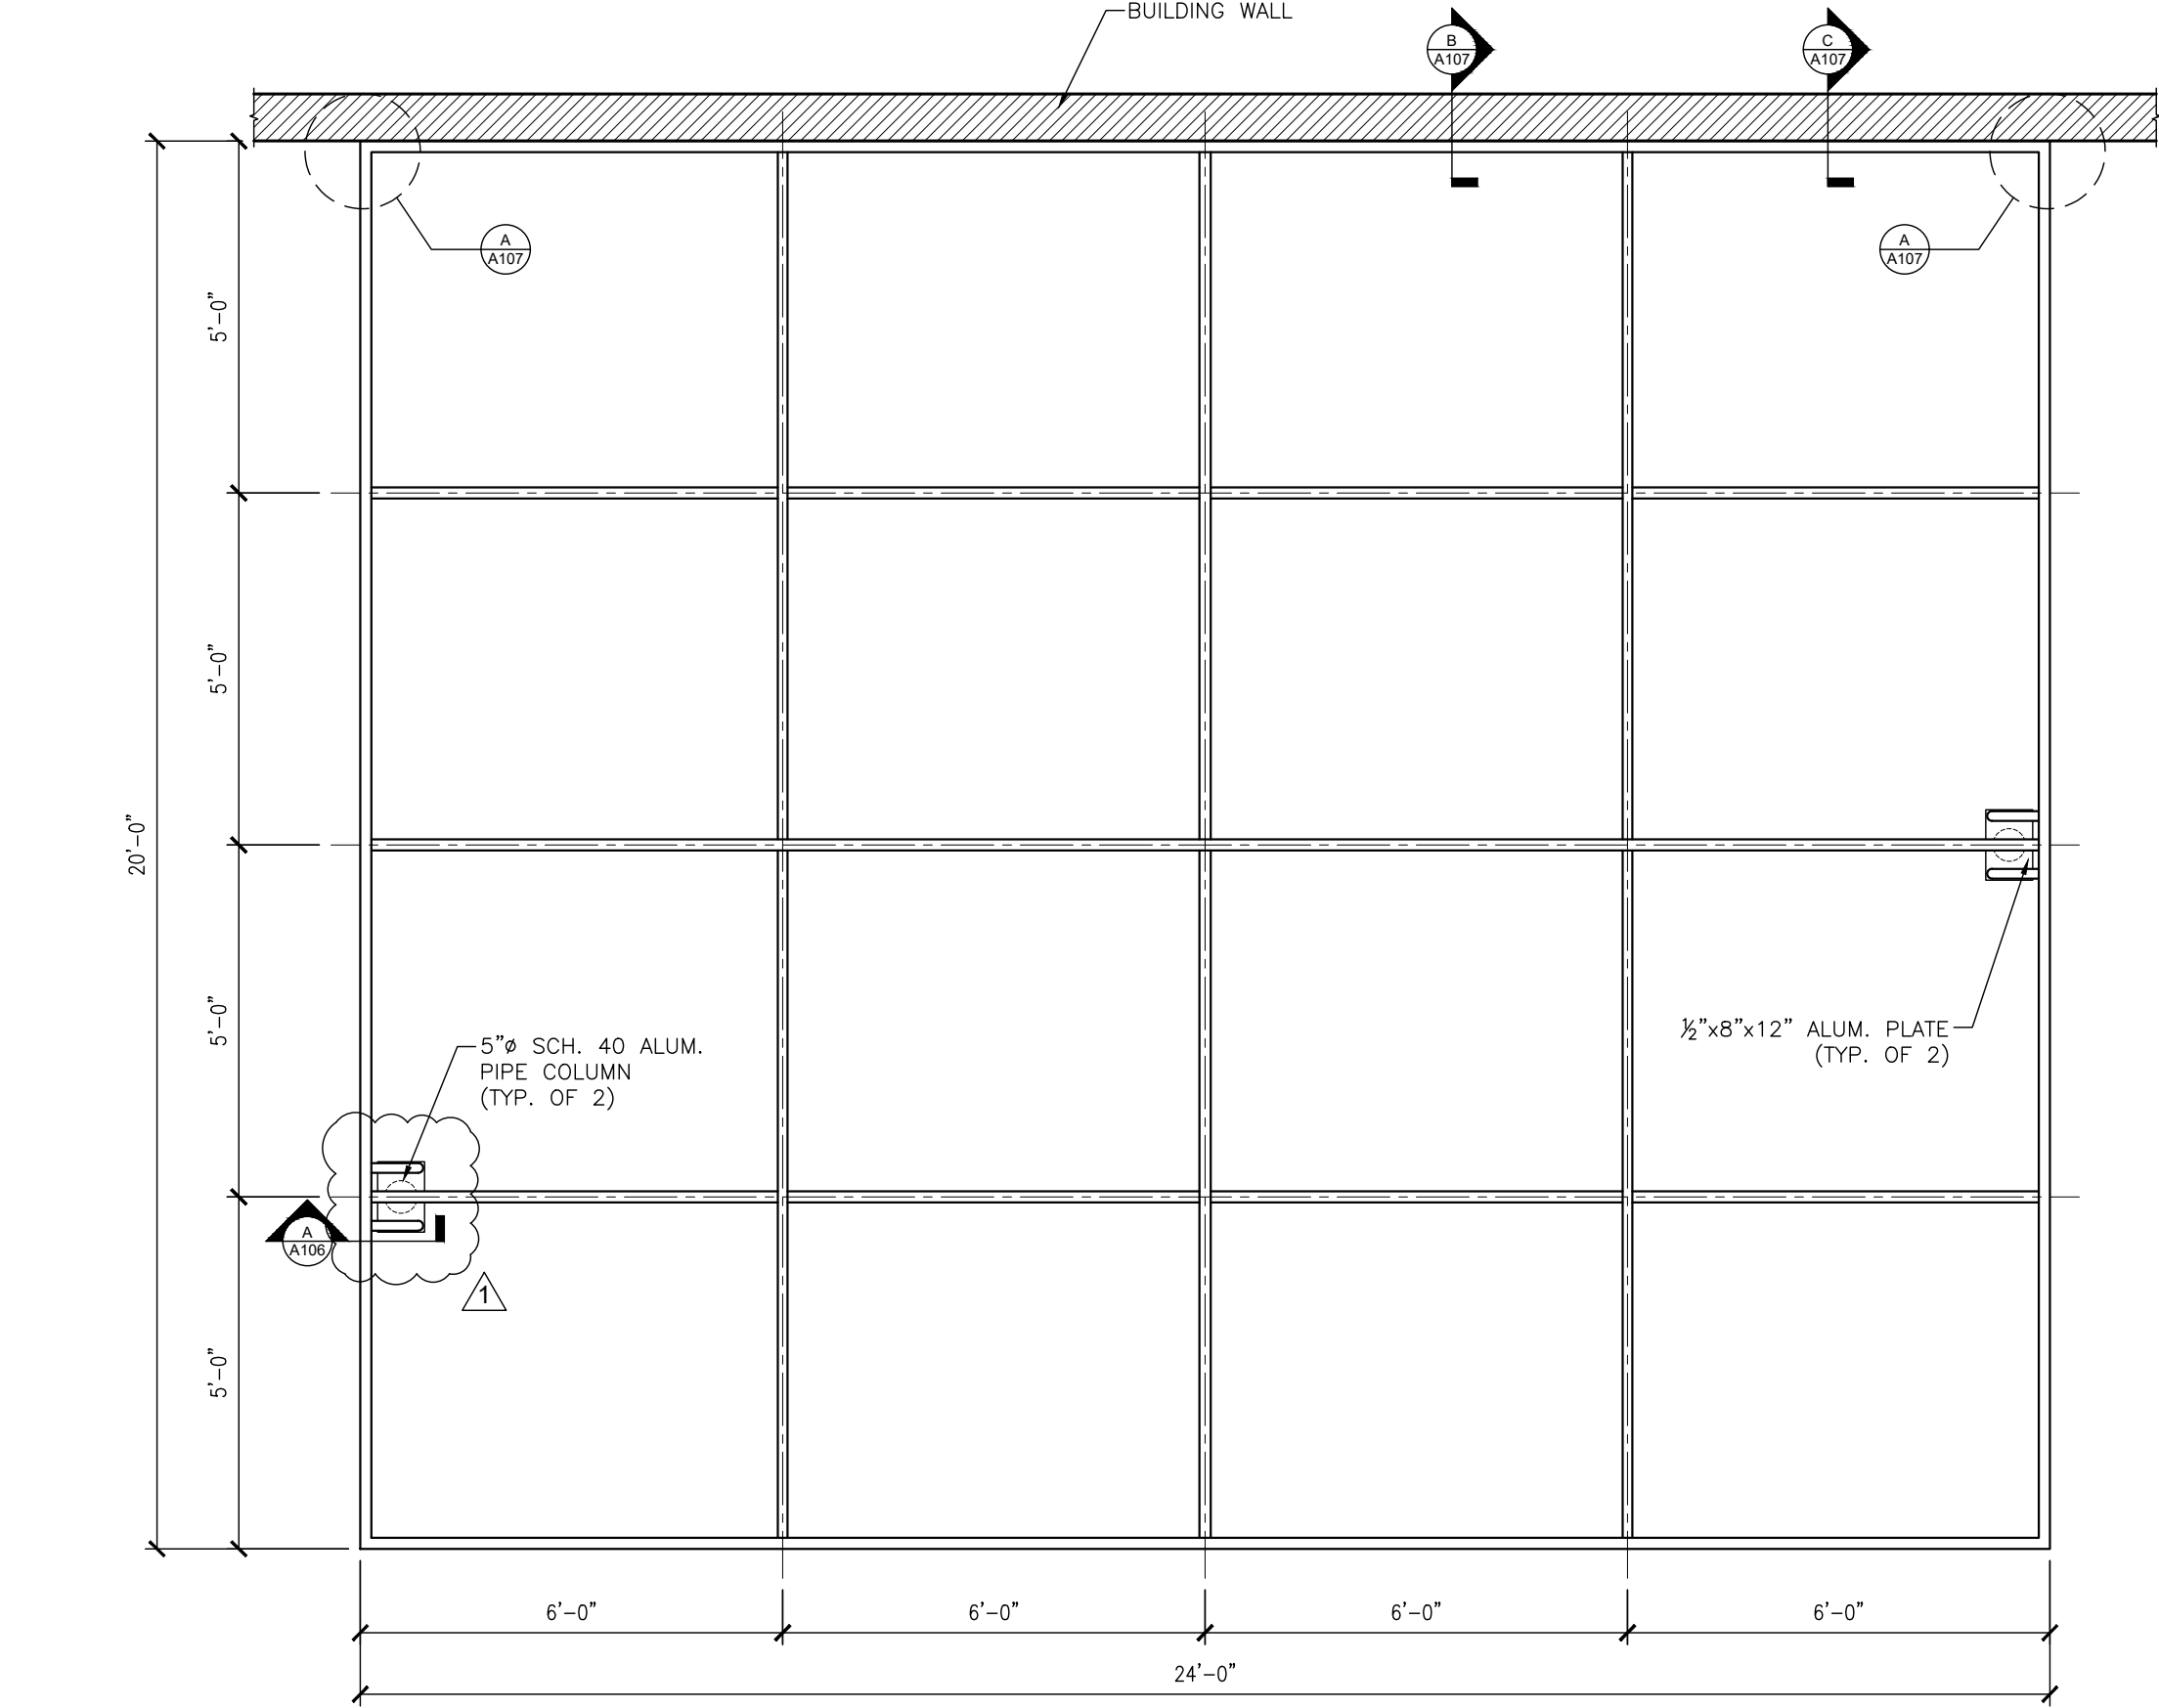



PLAN VIEW
SCALE: $\frac{3}{8}" = 1'-0"$

WO:		WO-11529	
PROJECT:		THOMAS MACKLE	
LOCATION:		7405 S.W. 126th STREET	
		PINECREST, FL 33156	
PROJECT MANAGER:		FS	
DRAFTED BY:		JAM	
DATE:		06/27/2025	
REVISION DATE:		1 10/27/2025	
REVISION DATE:			
REVISION DATE:			
REVISION DATE:			
MIAMI AWNING CO. 3905 N.W. 31 AVENUE MIAMI, FLORIDA 33142 305/576-2029 www.miamiawning.com E-mail: sales@miamiawning.com miamiawning Since 1929 STATE OF FLORIDA LICENSE NO. SCC131152214 © 2025 MIAMI BEACH AWNING CO. D.B.A. MIAMI AWNING COMPANY			
A103 4 OF 8			

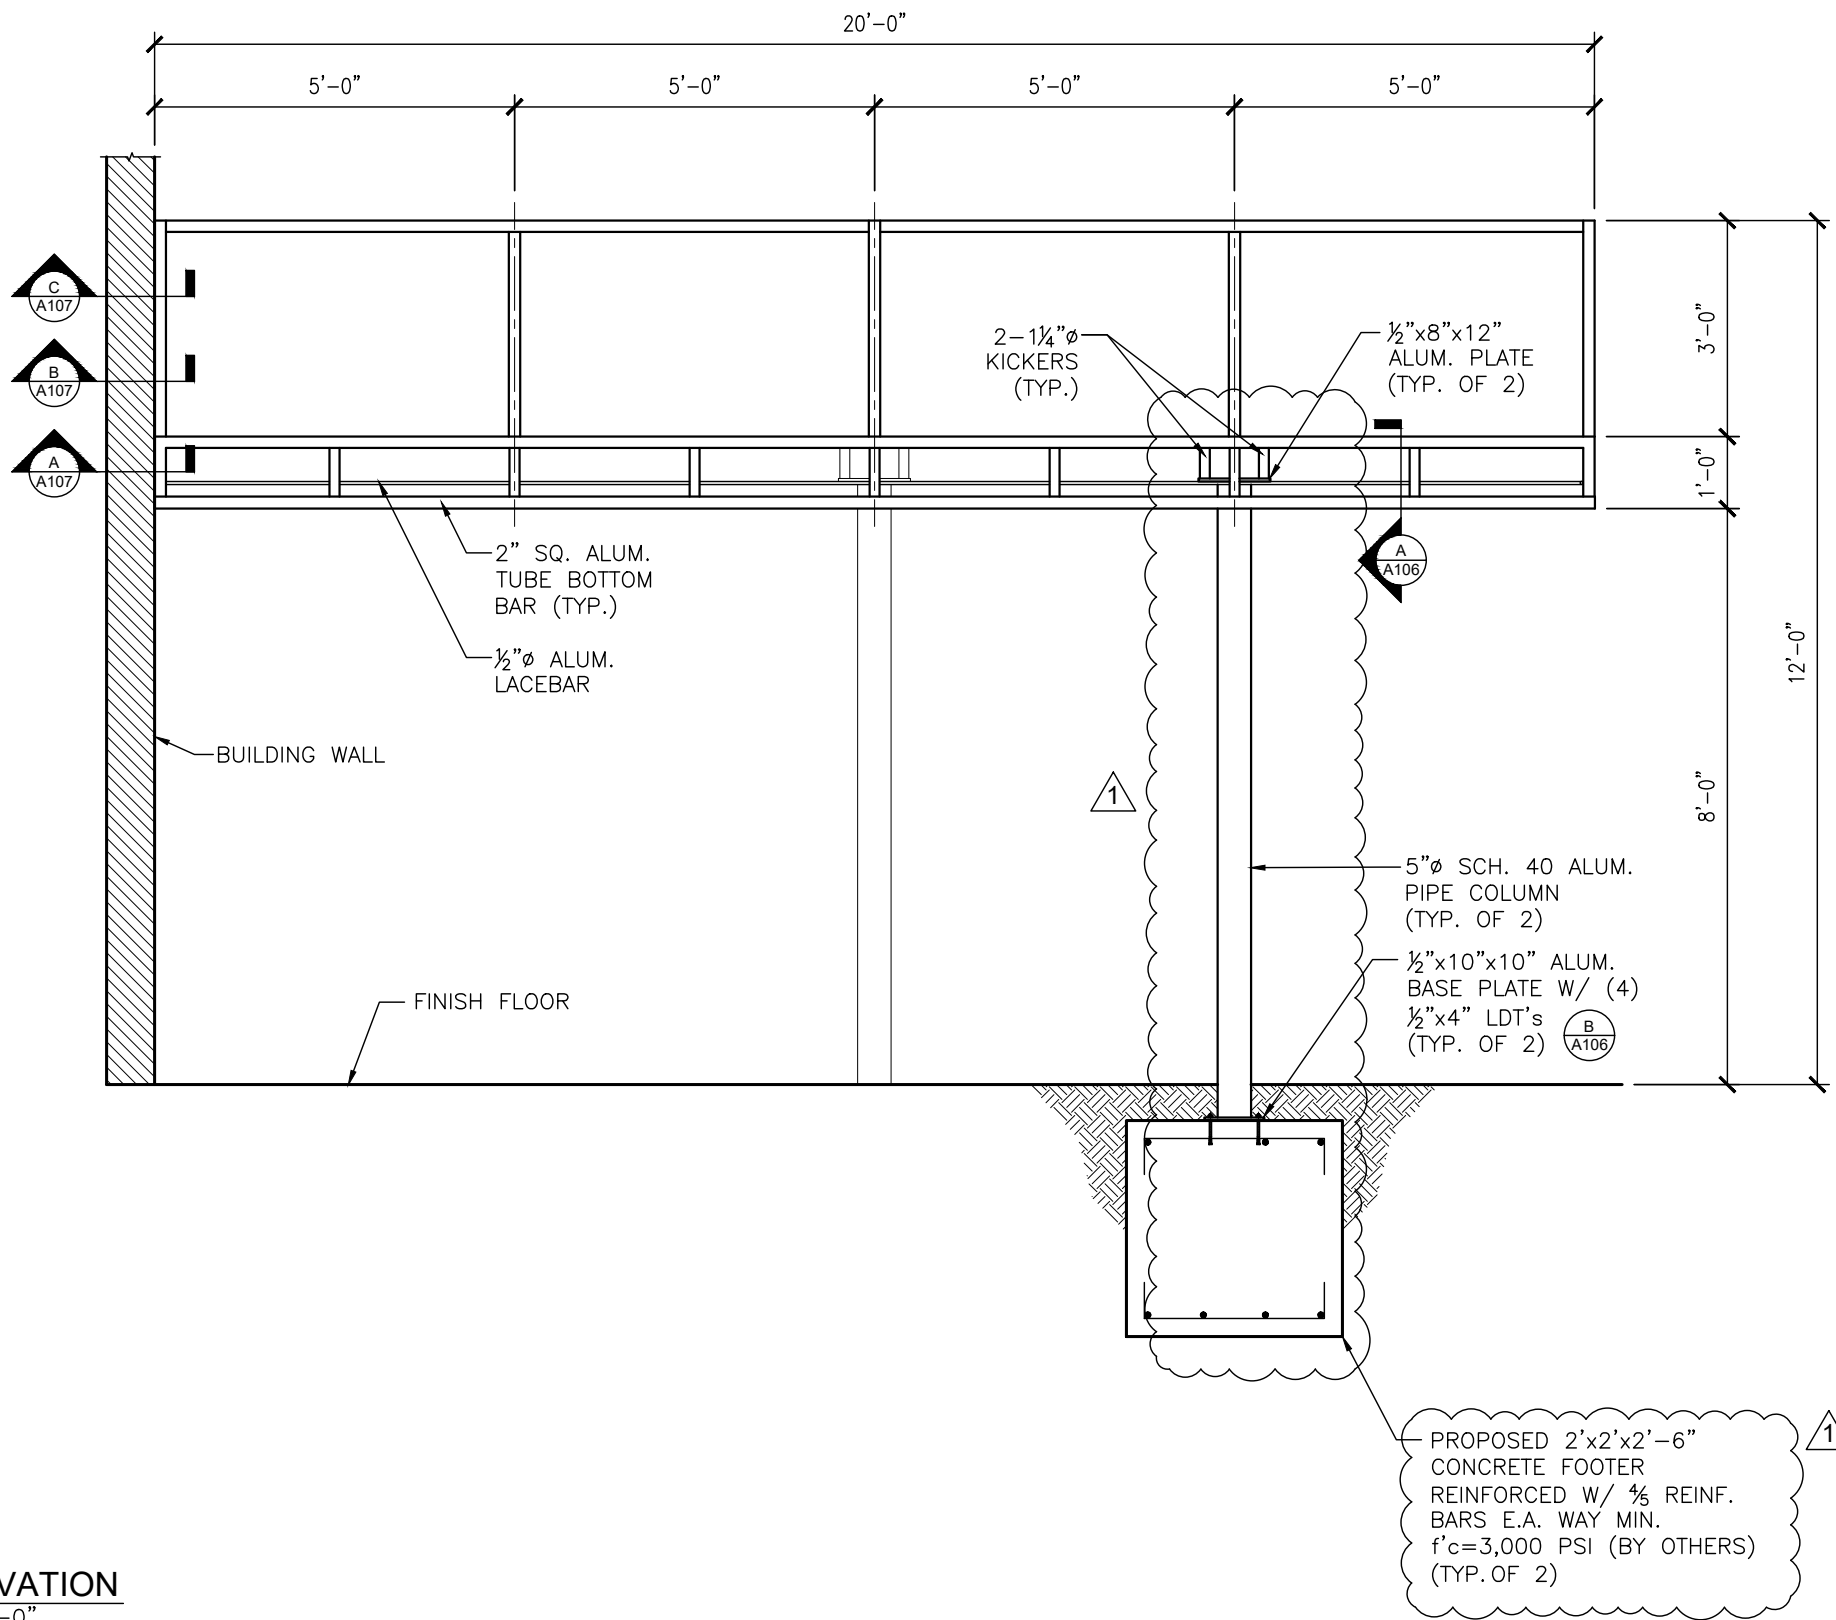


NORTH ELEVATION
SCALE: $\frac{3}{8}" = 1'-0"$

 WO:	WO-11529
PROJECT:	THOMAS MACKLE
LOCATION:	7405 S.W. 126th STREET
	PINECREST, FL 33156
PROJECT MANAGER:	FS
DRAFTED BY:	JAM
DATE:	06/27/2025
REVISION DATE:	1 10/27/2025
REVISION DATE:	
REVISION DATE:	
REVISION DATE:	
MIAMI AWNING CO. 3905 N.W. 31 AVENUE MIAMI, FLORIDA 33142 305/576-2029 www.miamiawning.com E-mail: sales@miamiawning.com  Since 1929 STATE OF FLORIDA LICENSE NO. SCC13115214 © 2025 MIAMI BEACH AWNING CO. D.B.A. MIAMI AWNING COMPANY	
A105 6 OF 8	

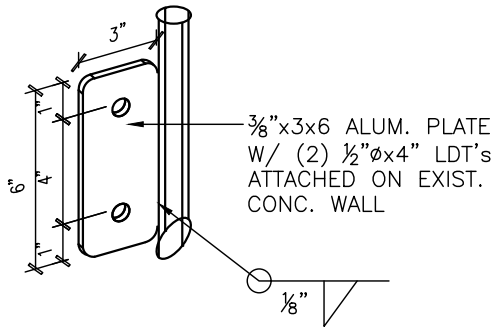


A CONNECTION DETAIL
SCALE: N.T.S.

NOTE:
ALL PIPES SHALL BE 11/4" DIA. SCH. 40 ALUM. U.O.N

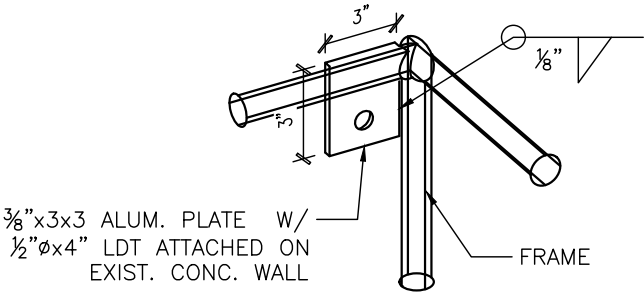

B CONNECTION DETAIL
SCALE: N.T.S.

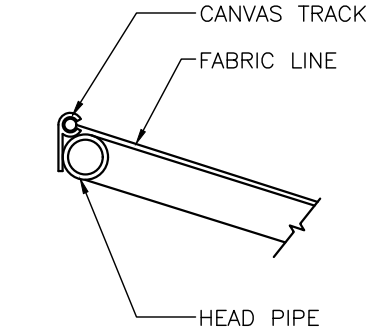

C CANVAS TRACK DETAIL
SCALE: N.T.S.

WO:	WO-11529
PROJECT:	THOMAS MACKLE
LOCATION:	7405 S.W. 126th STREET
	PINECREST, FL 33156
PROJECT MANAGER:	FS
DRAFTED BY:	JAM
DATE:	06/27/2025
REVISION DATE:	110/27/2025
REVISION DATE:	
REVISION DATE:	
REVISION DATE:	
MIAMI AWNING CO. 3905 N.W. 31 AVENUE MIAMI, FLORIDA 33142 305/576-2029 www.miamiawning.com E-mail: sales@miamiawning.com miamiawning Since 1929 2025 MIAMI BEACH AWNING CO. D.B.A. MIAMI AWNING COMPANY STATE OF FLORIDA LICENSE NO. SCC13115214 ©	
A1078 OF 8	