


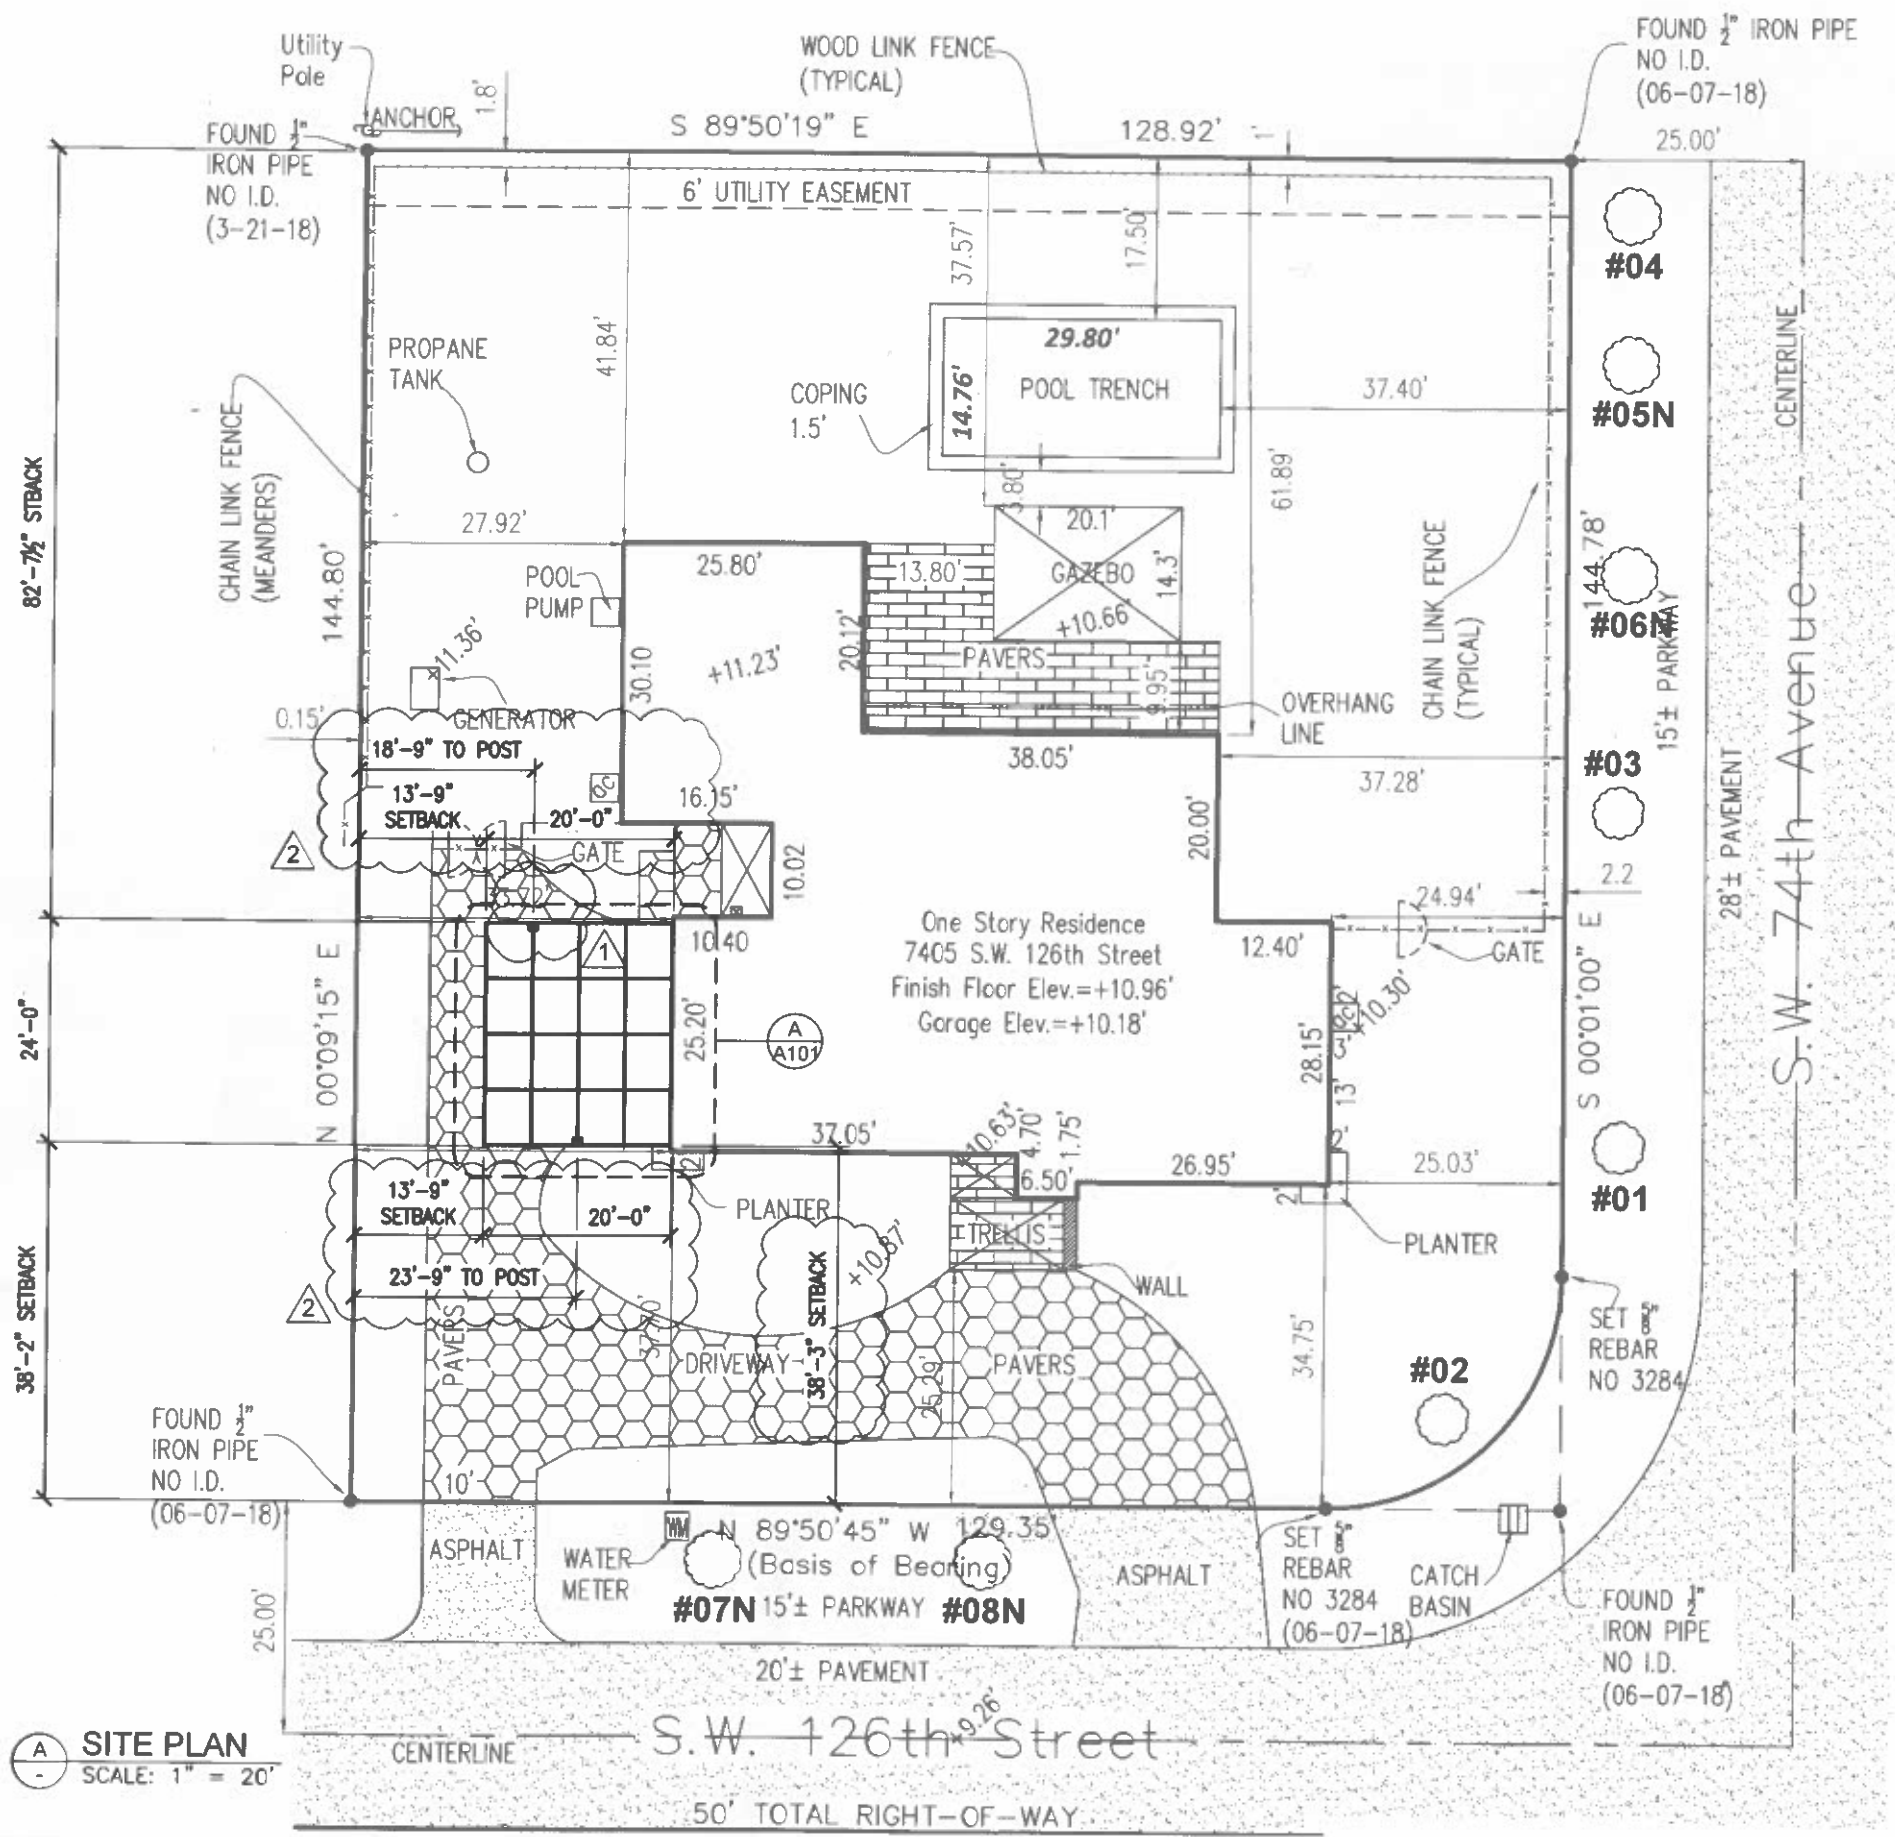

PROJECT:
SCOPE OF WORK:
INSTALL DOUBLE CARPORT CANOPY AT GROUND LEVEL.
SIZE: 24'-0" WIDE x 20'-0" PROJECTION AS PER PLANS

PAINT FINISH: ESP PAINT SLATE GRAY

FABRIC: 506 SLATE GRAY

NOTES & SPECIFICATIONS:

- ALL STRUCTURAL SHAPES TO BE ALUMINUM ALLOY 6061-T6, U.O.N
- ALL FRAMES SHALL BE SCHEDULE 40 ALUM., 1 1/4" Ø PIPE.
- ALL PLATES TO BE ALUM. ALLOY 6061-T6, U.O.N
- ALL CONNECTIONS WILL BE EITHER 3/16" -ER5356 U.O.N BOLTED OR BOLTED, AS PER DETAILS. [OR WELDED]
- ALL STRUCTURES DESIGN IN ACCORDANCE WITH:
 - F.B.C 2023 (8th EDITION)
 - A.S.C.E 7-22
 - ALUMINUM DESIGN MANUAL 2020
- FABRIC COVER HAS BEEN DESIGNED FOR QUICK REMOVAL IN THE EVENT OF WIND VELOCITIES OF 75 MPH OR GREATER. OWNER HAS BEEN NOTIFIED THAT FABRIC AWNINGS WILL REQUIRE REMOVAL OF THE FABRIC WHEN A HURRICANE WARNING IS ISSUED OR WIND VELOCITIES OF 75 MPH OR GREATER. (ACCORDING TO FBC-2023 - 8th EDITION)
- NOTIFY ENGINEER OF ANY ERRORS / OMISSIONS FOUND OR IF ANY PART OF THE DRAWINGS ARE NOT UNDERSTOOD BEFORE PROCEEDING WITH THE WORK.
- MIAMI AWNING MUST VERIFY DIMENSIONS ON JOB SITE BEFORE FABRICATION COMMENCES.

TREES IN OR NEAR THE RIGHT-OF-WAY			
TREE	TYPE	CALIPER	CANOPY
#01	OAK	8"	12'
#02	OAK	24"	30'
#03	OAK	10"	20'
#04	MAHOGANY	12"	25'
#05N	LIVE OAK	3"	14'
#06N	MAHOGANY	3"	14'
#07N	PARADISE	3"	14'
#08N	GREEN BUTTWOOD	3"	14'



SITE PLAN
SCALE: 1" = 20'

WO: WO-11529

PROJECT: THOMAS MACKLE

LOCATION: 7405 S.W. 126th STREET

PINECREST, FL 33156

PROJECT MANAGER: FS

DRAFTED BY: JAM

DATE: 06/27/2025

REVISION DATE: 1 10/27/2025

REVISION DATE: 2 02/23/2026

REVISION DATE:

REVISION DATE:

MIAMI AWNING CO.
3905 N.W. 31 AVENUE
MIAMI, FLORIDA 33142
305.576.2029
www.miamiawning.com
E-mail: sales@miamiawning.com

MIAMI AWNING
Since 1929

STATE OF FLORIDA
LICENSE NO. SCC13115214

© 2025 MIAMI BEACH AWNING CO.
D.B.A. MIAMI AWNING COMPANY

TREE SITE PLAN