



REV2025-0275 APPROVED
vwaiters09/10/202510:39:52 AM

SECRET
BUILDING +
PLANNING

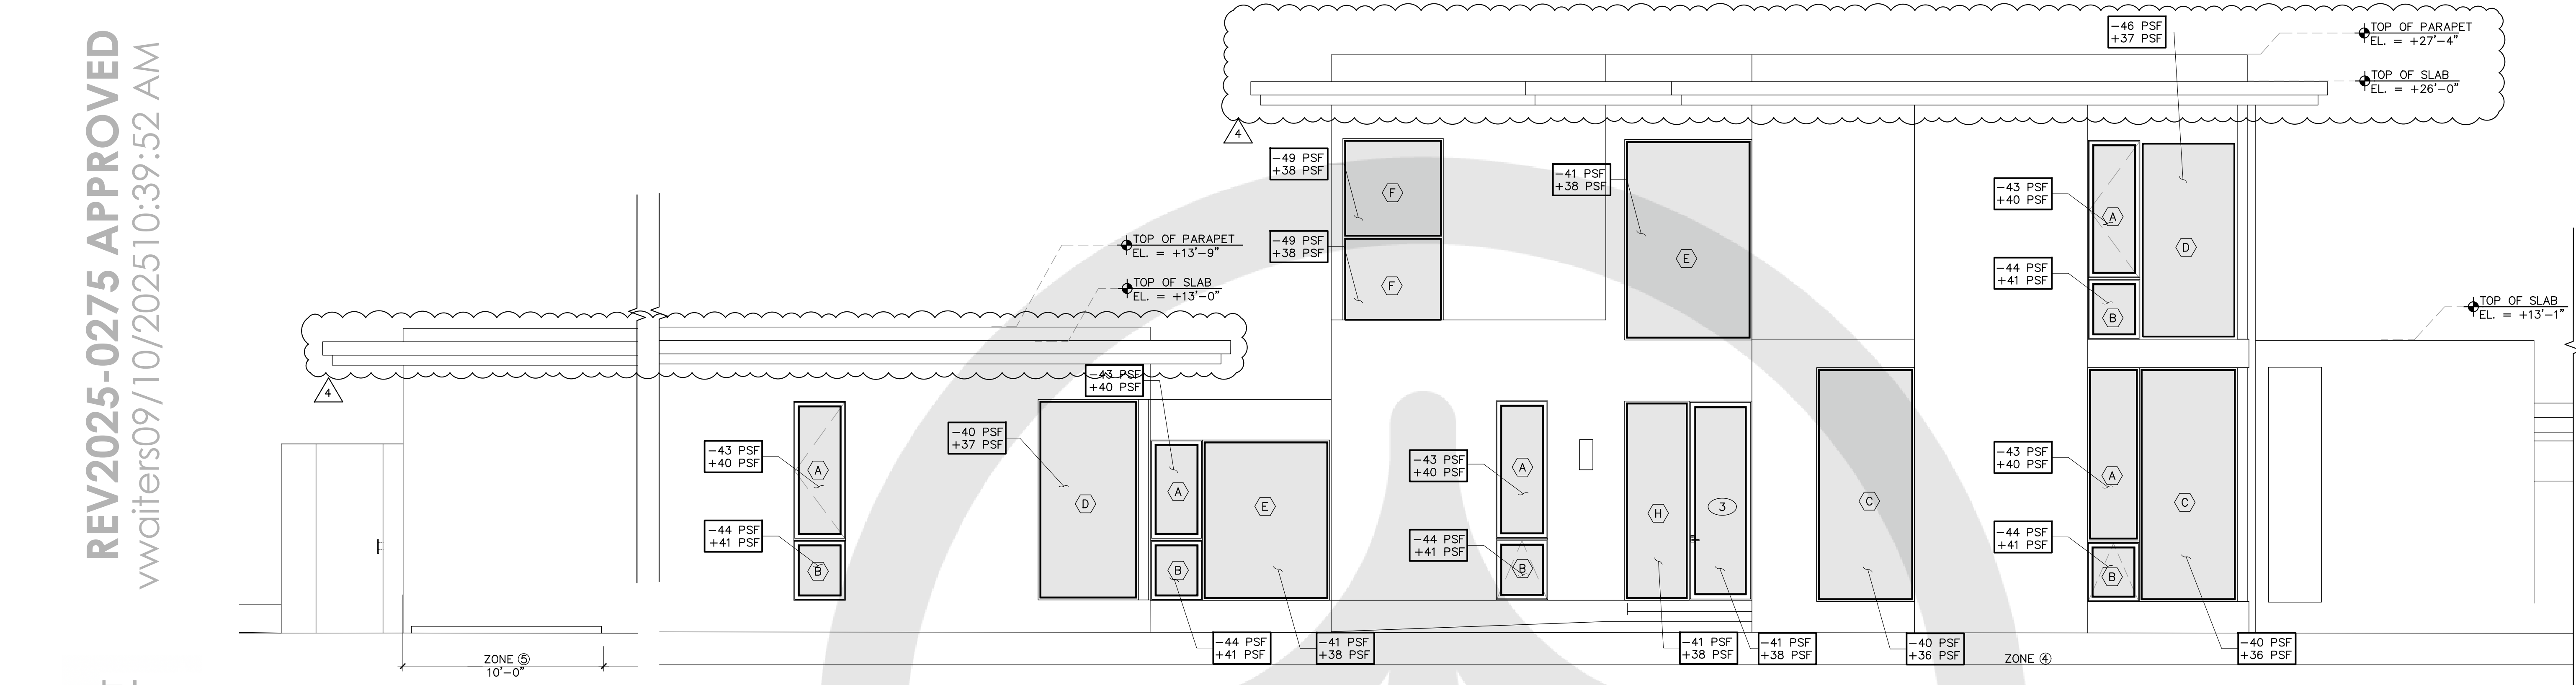


WEST ELEVATION

SCALE : 1/4"=1'-0"

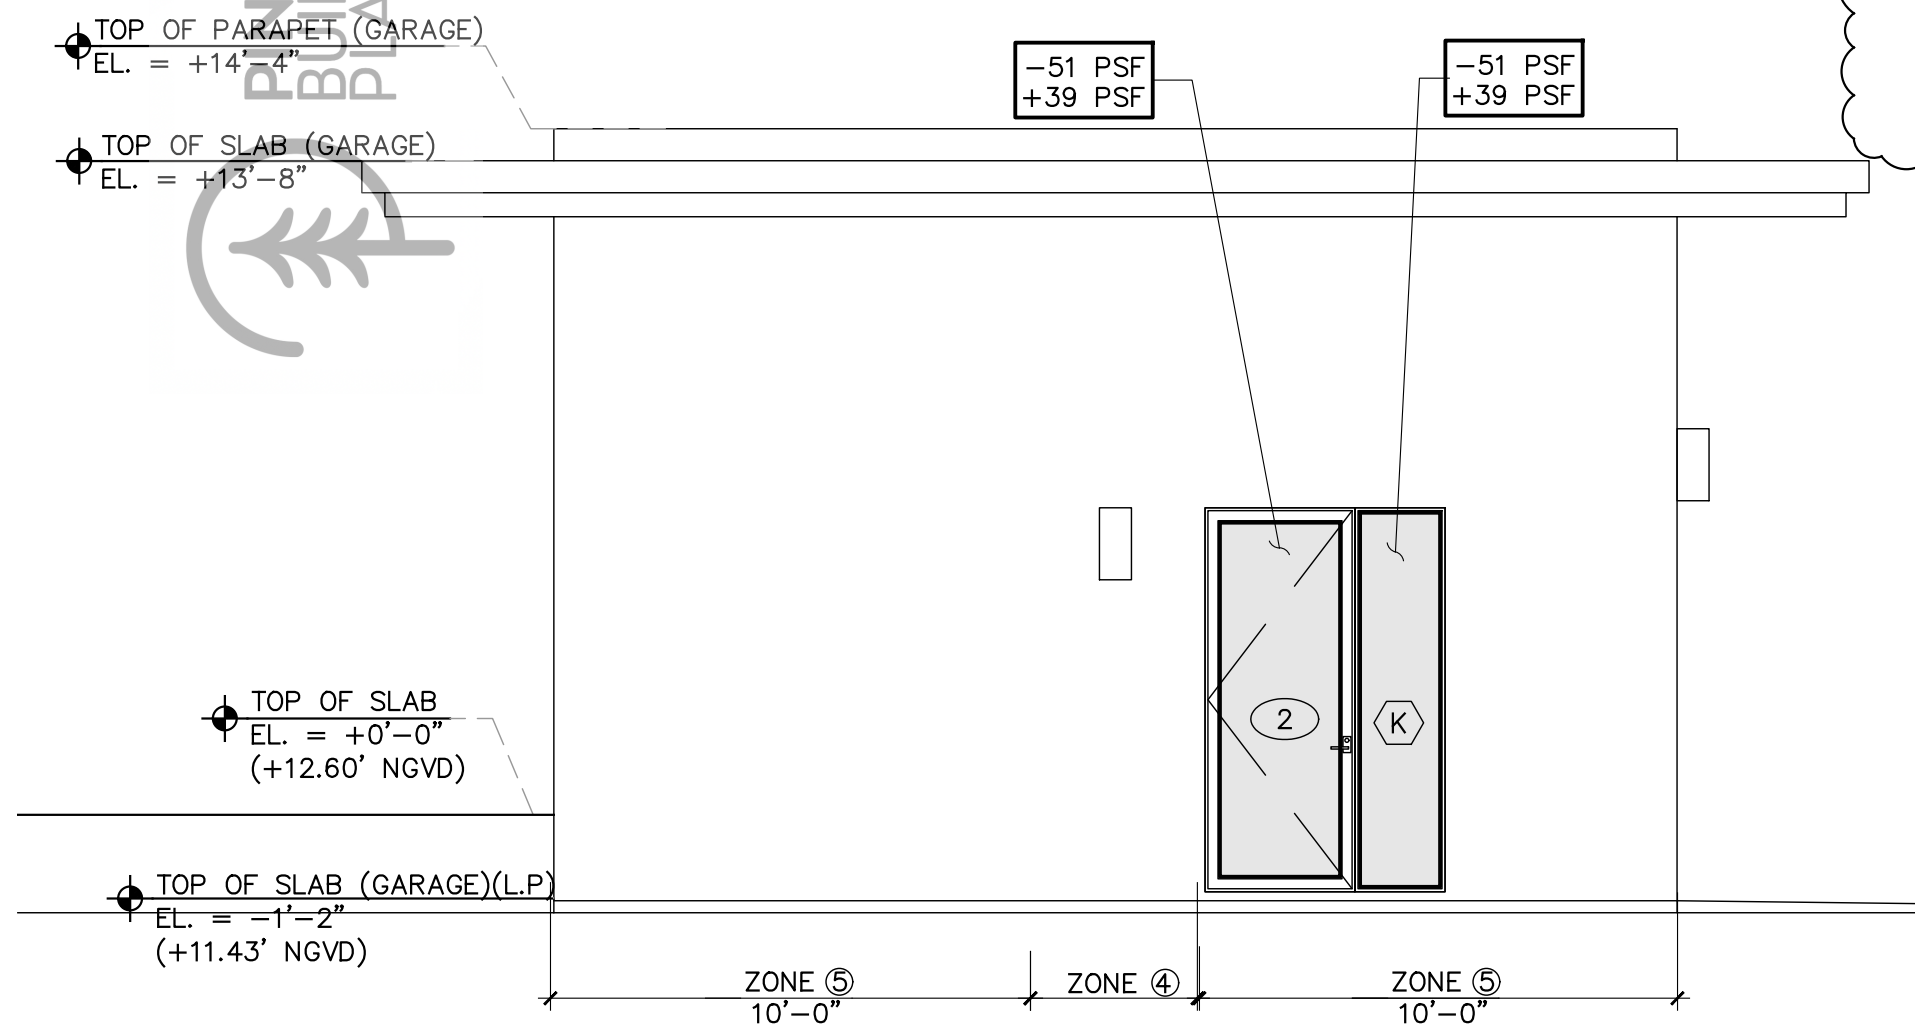


PARTIAL SOUTH ELEVATION (GARAGE)

SCALE : 1/4"=1'-0"

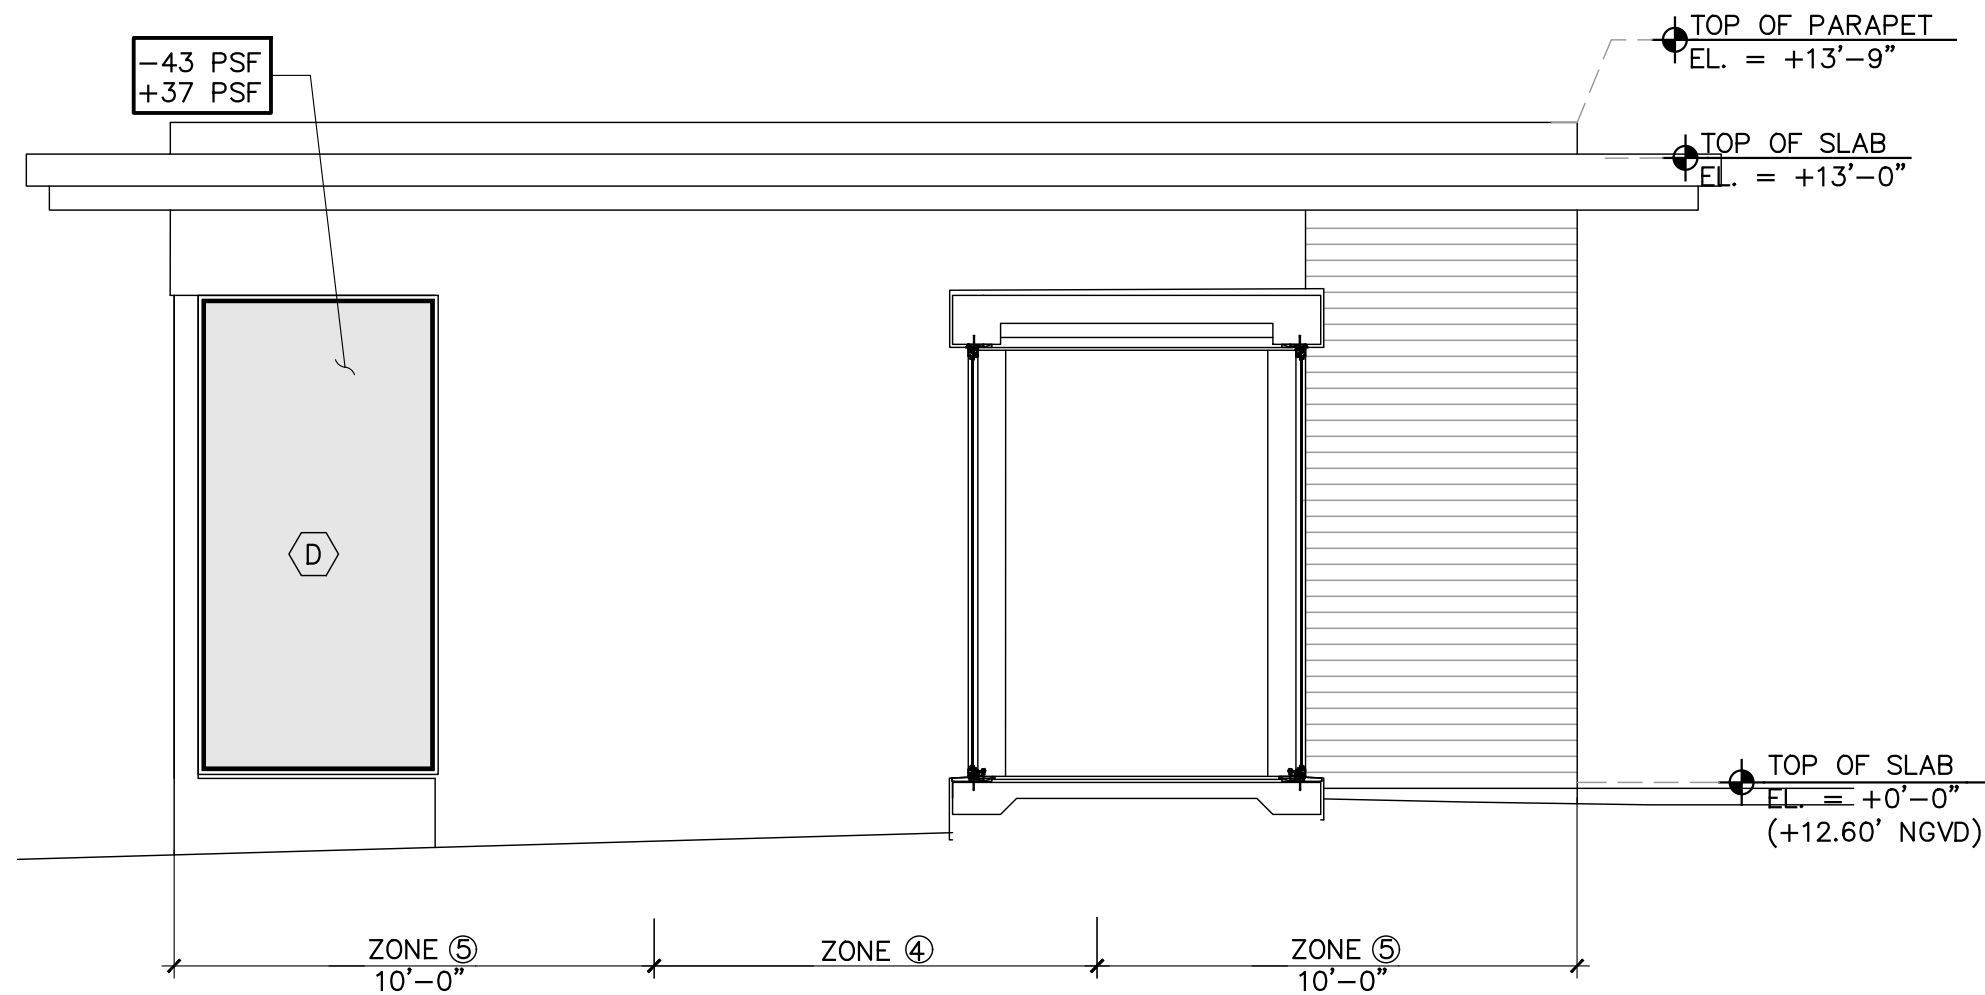

PARTIAL NORTH ELEVATION 1

SCALE : 1/4"=1'-0"

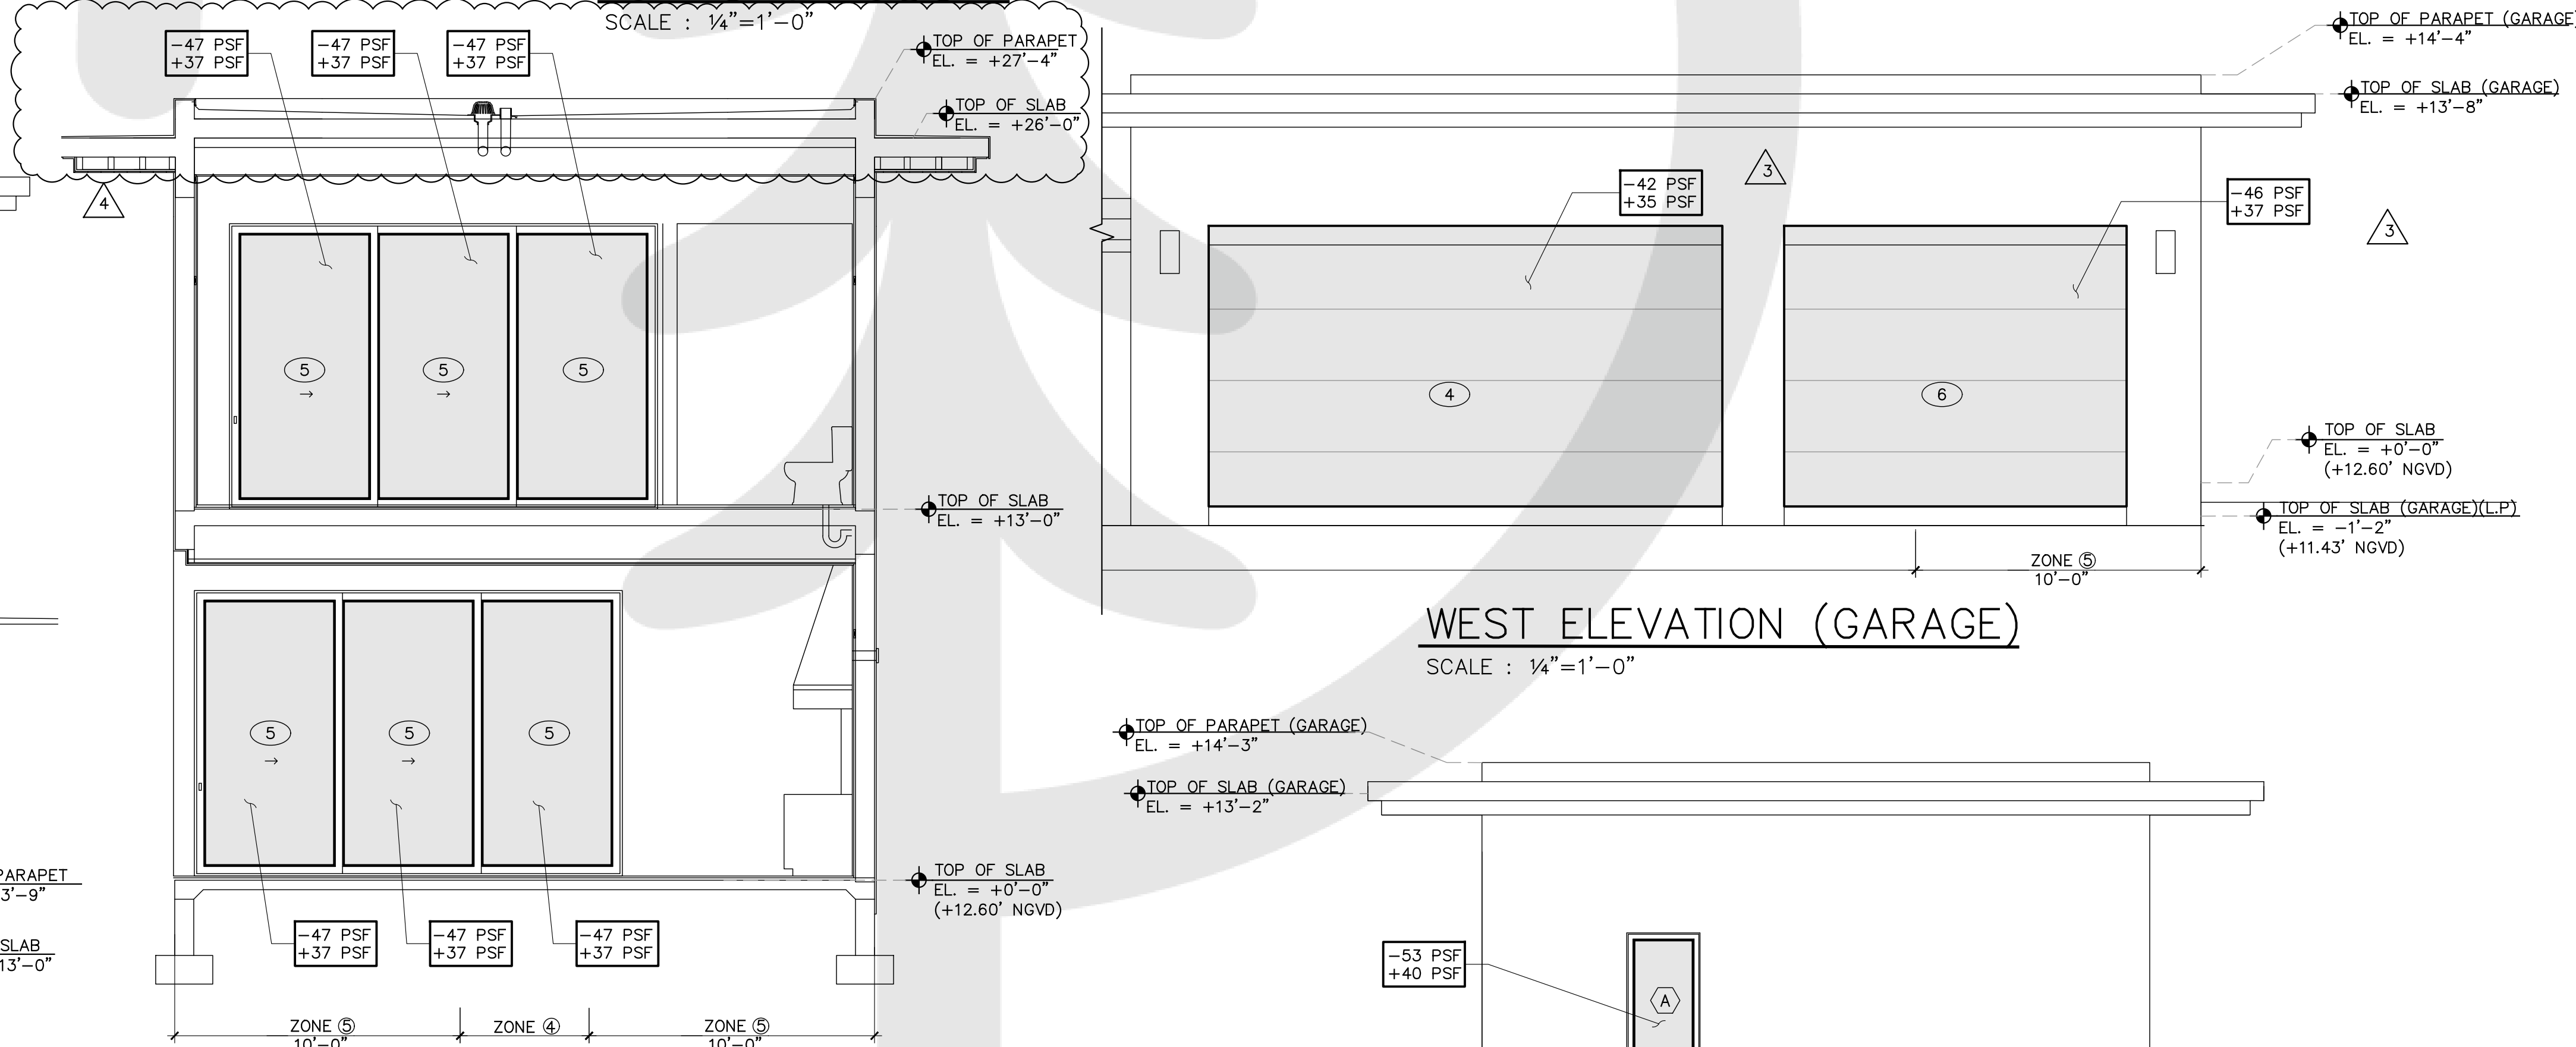


WEST ELEVATION (GARAGE)

SCALE : 1/4"=1'-0"

PARTIAL NORTH ELEVATION 2

SCALE : 1/4"=1'-0"

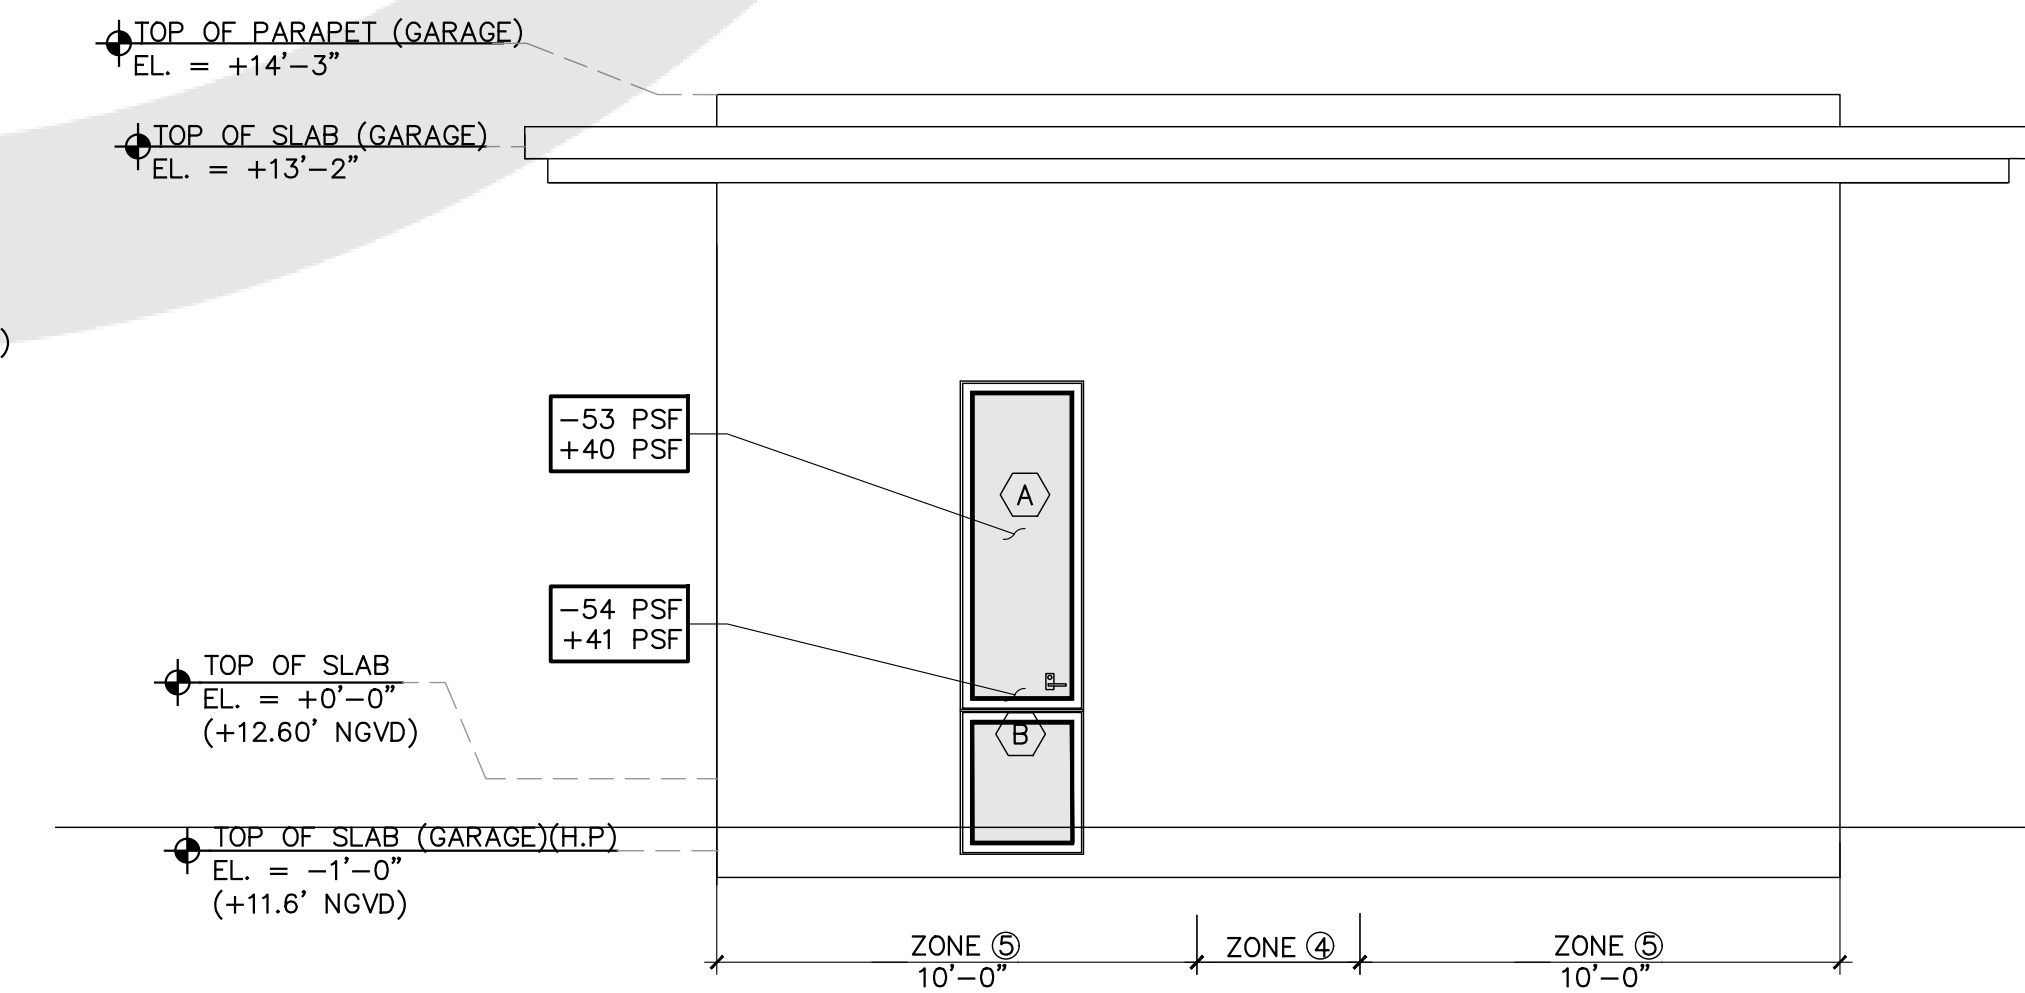


PARTIAL NORTH ELEVATION (GARAGE)

SCALE : 1/4"=1'-0"

TO THE BEST OF MY KNOWLEDGE THESE PLANS CONFORM
TO THE STRUCTURAL REQUIREMENTS OF F.B.C. 2023 LATEST
REVISIONS, INCLUDING SECTIONS PERTAINING TO H.V.H.Z.

ENGINEER OF RECORD HEREBY EXPRESSLY
RESERVES HIS COMMON LAW COPYRIGHT
AND OTHER PROPERTY RIGHTS IN THESE
PLANS. THIS DESIGN AND DRAWING ARE
NEITHER TO BE REPRODUCED, COPIED, NOR
CHANGED IN ANY FORM OR MANNER WHATEVER
SO EVER NOR ASSIGNED TO ANY PARTY
WITHOUT FIRST OBTAINING THE EXPRESS
WRITTEN PERMISSION AND CONSENT OF
ROCHELL ENGINEERING, INC.

ALEXANDER ROCHELL
FL P.E. #60735
1500 NW 89th Court, Suite 212
Doral, Florida 33172
TEL: 305.649.4049 ~ FAX: 305.649.4149

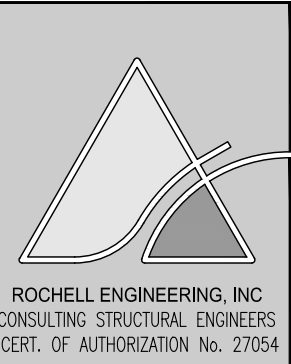

NOTES

LOCUS
ARCHITECTURE
INCORPORATED
500 South Dixie Highway, Suite 307
Coral Gables, Florida 33146
Tel (305) 740-0120
Email locus@locusarchitecture.net
License AR 13937

CONSULTANT(S)

NO.	REVISION/SUBMISSION	DATE
	OWNER REVIEW	04-08-24
	PERMIT SUBMITTAL	06-07-24
1	BLDG DEPT COMMENTS	08-29-2024
2	ARCH. REVISION	05-02-2025
3	ARCH. REVISION	06-12-2025
4	ARCH. REVISION	08-19-2025

PROJECT

New 2-Story Residence:
6100 W Suburban Dr. Pinecrest, FL
33156

DRAWING

SEAL	SCALE
	DRAWN
	REVIEWED NDL
	PROJ. NO. 351

SHEET NO.

Nelson de
Leon
AR 13937

S-5