

Pinecrest, Florida

Contractor:

Vilar-Hoynack Construction

9200 S. Dadeland Blvd, #525
Miami, FL 33156

[illegible]

REVIEWED FOR STRUCTURAL
COMPLIANCE ONLY BY

Project Name:

Gomez Remodel

11040 SW 69th Avenue

Pinecrest, FL 33156

Architect:

Q DESIGN STUDIO
AR99532
8000 SW 88th Court
Miami, FL 33173
305-401-4950

Glazing Contractor:


CORE WINDOW
— SYSTEMS —
4669 SW 72nd Avenue, Miami, FL
SCC 131152117

Drawn Date 10/9/2025	Scale NTS
-------------------------	---------------------

Project No.
CWS-25-1053

Drawing Title

COVER

Sheet No.

SD1.0

Doors and Windows will be installed by Core Window Systems, Corp to conform generally for the architectural drawings and specifications using the following materials as approved by the Architect and Contractor:

1 – ES Windows ES9000 Aluminum Outswing Door, FL# 22527.1

Exterior and interior finish of all aluminum products to be BRONZE

$\frac{9}{16}$ " thk. Laminated, CLEAR OBSCURE (white interlayer)

Exterior perimeter seal to be Dow Corning (or equivalent) color Bronze, Single Bead, to create primary weatherproof seal between Aluminum and Masonry and/or concrete.


Installation screws against concrete elements and metal to metal installation screws shall be carbon steel as necessary to meet structural requirements.

- Protection of glass and aluminum after installation.
- Interior glass and glazing of any kind.
- Structural steel of any kind.
- Break Metal

These shop drawings when approved constitute your authorization for Core Window Systems to order materials with sizes as on these drawings.

GC to provide on each floor proper construction control lines and bench mark for levelness.

SD1.0

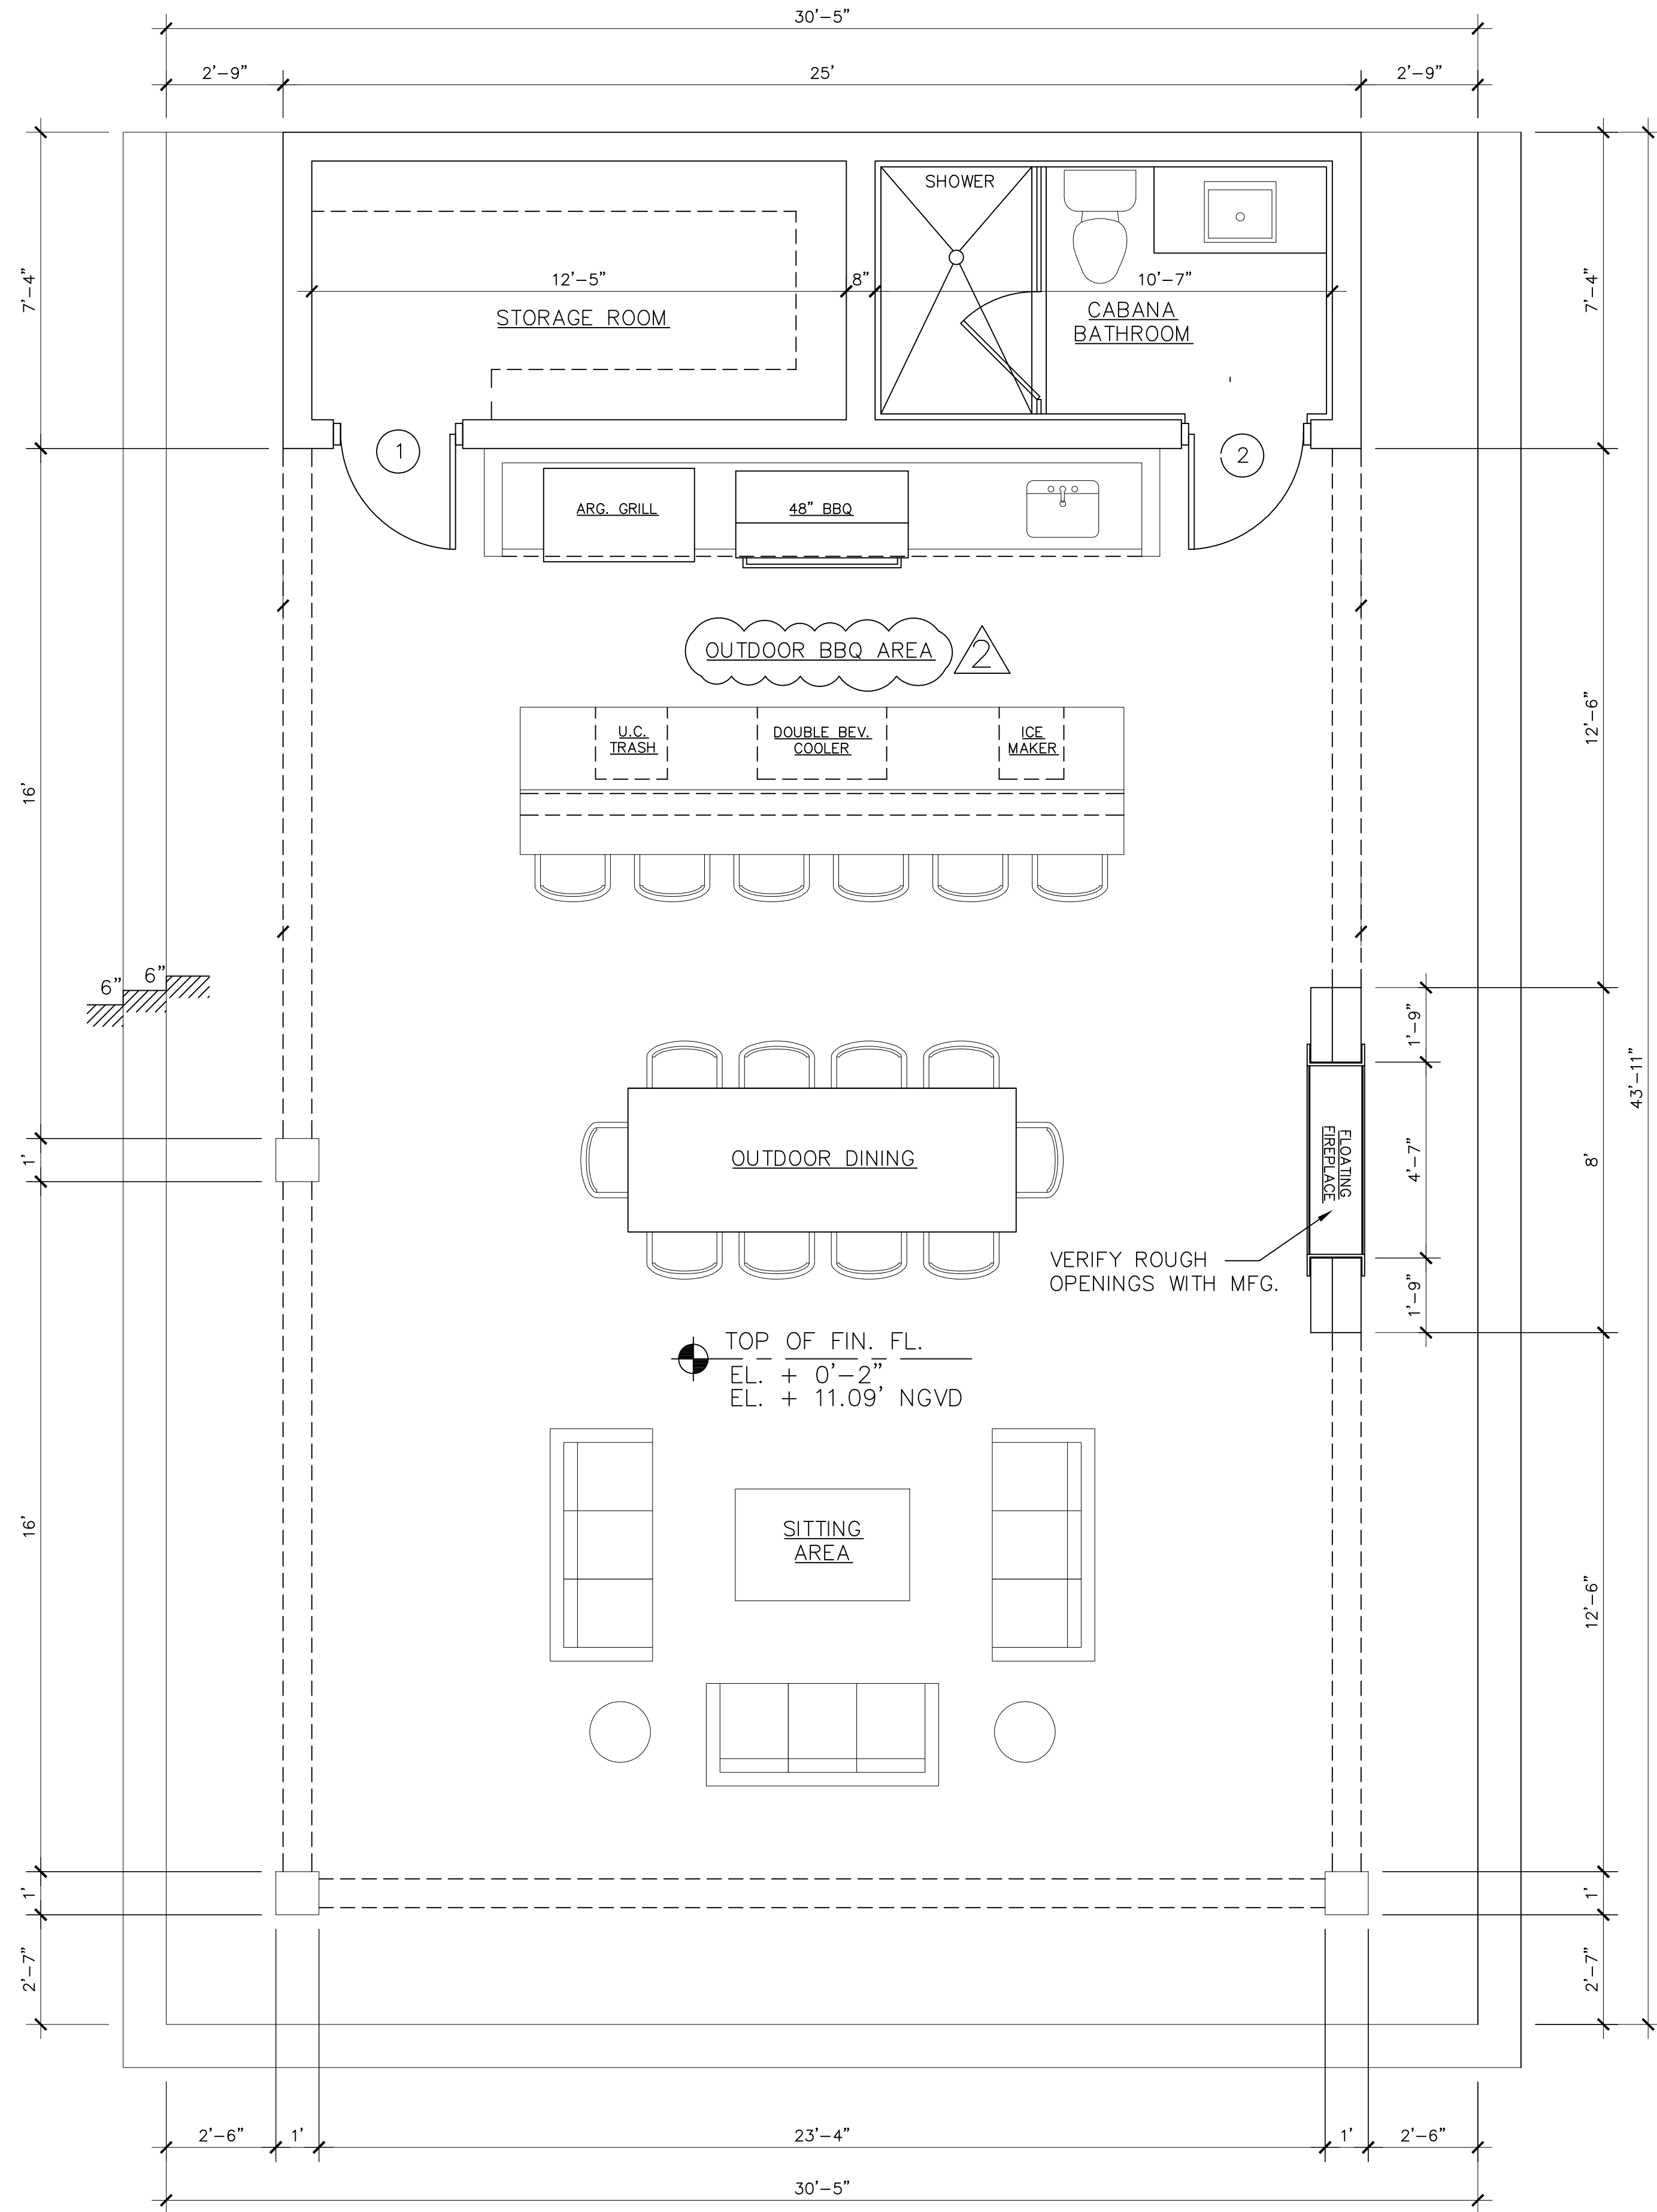

GAZEBO FLOOR PLAN
SCALE: 3/8" = 1'-0"

Contractor:

Vilar-Hoynack Construction

9200 S. Dadeland Blvd, #525
Miami, FL 33156

Sub. No.	Rev. No.	Date	Drawn By	Submittal/Revision Description

REVIEWED FOR STRUCTURAL COMPLIANCE ONLY BY

Project Name:

Gomez Remodel
11040 SW 69th Avenue
Pinecrest, FL 33156

Architect:

Q DESIGN STUDIO
AR99532
8000 SW 88th Court
Miami, FL 33173
305-401-4950

Glazing Contractor:


CORE WINDOW
SYSTEMS
4669 SW 72nd Avenue, Miami, FL
SCC 131152117

Drawn Date
10/9/2025

Scale
NTS

Project No.


CWS-25-1053

Drawing Title

FLOOR PLAN

Sheet No.

SD1.1

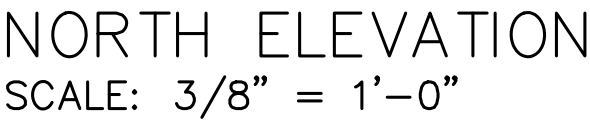

SD2.1

D1.2

