

GENERAL NOTES

- A. THE TERM "WORK" AS USED IN THESE NOTES SHALL INCLUDE ALL PROVISIONS AS DRAWN OR SPECIFIED IN THESE DOCUMENTS AS WELL AS ALL OTHER PROVISIONS SPECIFICALLY INCLUDED BY THE OWNER IN THE FORM OF DRAWINGS, SPECIFICATIONS, AND WRITTEN INSTRUCTIONS AND APPROVED BY THE ARCHITECT OF RECORD.
- B. THESE DRAWINGS PROVIDE FOR THE LABOR, MATERIAL, EQUIPMENT AND SUPERVISION BY THE CONTRACTOR FOR A COMPLETE LOCK AND KEY JOB WITH THE ITEMS SPECIFICALLY NOTED FURNISHED BY THE CONTRACTOR OR AS AN ALLOWANCE. THE WORK SHALL BE EXECUTED IN A THOROUGH, SUBSTANTIAL AND NEAT MANNER. THE CONTRACTOR SHALL BE RESPONSIBLE FOR ALL PERMITS.
- C. IF THE CONTRACT DRAWINGS ARE FOUND TO BE UNCLEAR, AMBIGUOUS OR CONTRADICTORY, THE CONTRACTOR MUST REQUEST CLARIFICATION FROM THE ARCHITECT OF RECORD IN WRITING BEFORE PROCEEDING WITH THAT PART OF THE WORK.
- D. ALL WORK SHALL BE IN CONFORMANCE WITH THE REQUIREMENTS OF THE FLORIDA RESIDENTIAL BUILDING CODE 8TH ED (2023) AND ALL AUTHORITIES HAVING JURISDICTION.
- E. INSURANCE: WORKMEN'S COMPENSATION, AS REQUIRED BY LAW, AND PUBLIC LIABILITY SHALL BE CARRIED BY THE CONTRACTOR.
- F. BEFORE CONSTRUCTION BEGINS, THE CONTRACTOR SHALL BE FAMILIAR WITH THE NATURE AND LOCATION OF THE WORK, THE GENERAL AND LOCAL CONDITIONS INCLUDING THOSE BEARING ON TRANSPORTATION, HANDLING AND STORAGE OF DEBRIS, ACCESS TO THE SITE, AND THE EQUIPMENT AND FACILITIES NEEDED TO PERFORM THE WORK.
- G. SCOPE OF WORK: THE CONTRACTOR SHALL INCLUDE AND PROVIDE ALL LABOR, MATERIALS, EQUIPMENT, TRANSPORTATION AND PAY ALL EXPENSES INCURRED IN THE PROPER COMPLETION OF WORK UNLESS SPECIFICALLY NOTED TO BE THE WORK OF OTHERS. CONTRACTOR SHALL PERFORM ALL WORK NECESSARY FOR PRODUCING A COMPLETE, HABITABLE PROJECT, INCLUDING BUT NOT LIMITED TO ARCHITECTURAL, ELECTRICAL, PLUMBING AND HVAC.
- H. THE CONTRACTOR SHALL PROVIDE AND MAINTAIN SAFE ACCESS TO THE PREMISES AT ALL TIMES.
- I. ALL MATERIALS AND FINISHES SHALL BE AS SPECIFIED AND/OR AS SELECTED BY THE ARCHITECT, INTERIOR DESIGNER OR OWNER.
- J. THE CONTRACTOR SHALL ALLOW THE A/E TEAM A RESPONSE TIME OF 7 WORKING DAYS FOR RFIS AND 10 WORKING DAYS FOR SHOP-DRAWING REVIEWS.
- Q. AT COMPLETION, THE CONTRACTOR SHALL REMOVE FROM THE PREMISES ALL RUBBISH, IMPLEMENTS, EQUIPMENT, AND SURPLUS MATERIALS, LEAVING THE PROJECT "BROOM CLEAN".
- K. THE CONTRACTOR IS TO PROVIDE TO THE OWNER A LIST OF ALL SUBCONTRACTORS USED, COMPLETE WITH ADDRESSES, PHONE NUMBERS AND COPIES OF ALL WARRANTIES.
- L. THESE DOCUMENTS DO NOT INCLUDE THE NECESSARY COMPONENTS FOR CONSTRUCTION SAFETY. SAFETY, CARE OF ADJACENT PROPERTIES DURING CONSTRUCTION, COMPLIANCE WITH STATE AND FEDERAL REGULATIONS REGARDING SAFETY AND COMPLIANCE WITH REQUIREMENTS SPECIFIED IN THE OWNER/CONTRACTOR CONTRACT IS, AND SHALL BE, THE CONTRACTOR'S RESPONSIBILITY.
- M. DO NOT SCALE DRAWINGS. USE WRITTEN DIMENSIONS FOR ALL MEASUREMENTS. ALL DIMENSIONS ARE TO FACE OF STUD UNLESS OTHERWISE NOTED.

SYMBOLS KEY

BUILDING SECTION		ELEVATION	
WALL SECTION		INTERIOR ELEVATION	
DETAIL		DOOR ID	
DETAIL @ SECTION		PARTITION TYPE	
		REVISION	
		EQUIPMENT ID	
		GLAZING ID	


NOTES

1. ALL RAINWATER MUST BE RETAINED ON PROPERTY.
2. LANDSCAPING WILL COMPLY WITH LANDSCAPE REQUIREMENT. LANDSCAPING NOT ALLOWED TO GROW WITHIN TRIANGLE OF VISIBILITY BETWEEN A HEIGHT OF 30' AND 8'.
3. SOIL TERMITE CONTROL: THE ENTIRE SOIL AREA TO BE COVERED BY FOOTINGS, SLABS, PORCHES, ETC., SHALL BE TREATED WITH FUMISEAL OR EQUAL FOR TERMITES IN ACCORDANCE WITH SPECIFICATIONS. PROVIDE OWNER WITH A PRINTED GUARANTEE AGAINST SUBTERRANEAN TERMITES FOR 5 YEARS, AND OTHER TERMITES FOR 2 YEARS, FROM DATE OF COMPLETION.
4. THE TRIANGLE OF VISIBILITY SHALL BE KEPT CLEAR OF VISUAL OBSTRUCTIONS BETWEEN A HEIGHT OF TWO AND A HALF (2 1/2) FEET AND EIGHT (8) FEET ABOVE THE ESTABLISHED GRADE

NOTE: SEE LANDSCAPE DRAWINGS FOR TREE DISPOSITION PLAN, GRADING PLAN, ARBORIST REPORT AND PROPOSED NEW WORK


CODE:

FBC RESIDENTIAL 2023 8TH EDITION

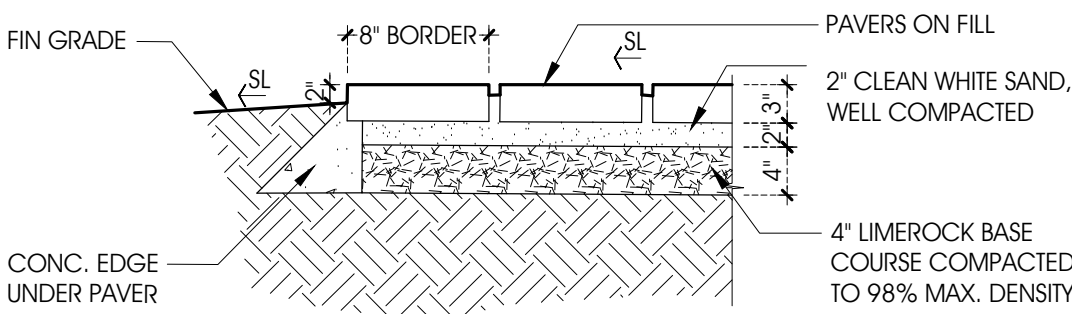


DRIVEWAY PAVER DETAIL: A

SCALE: 3/4"=1'-0"

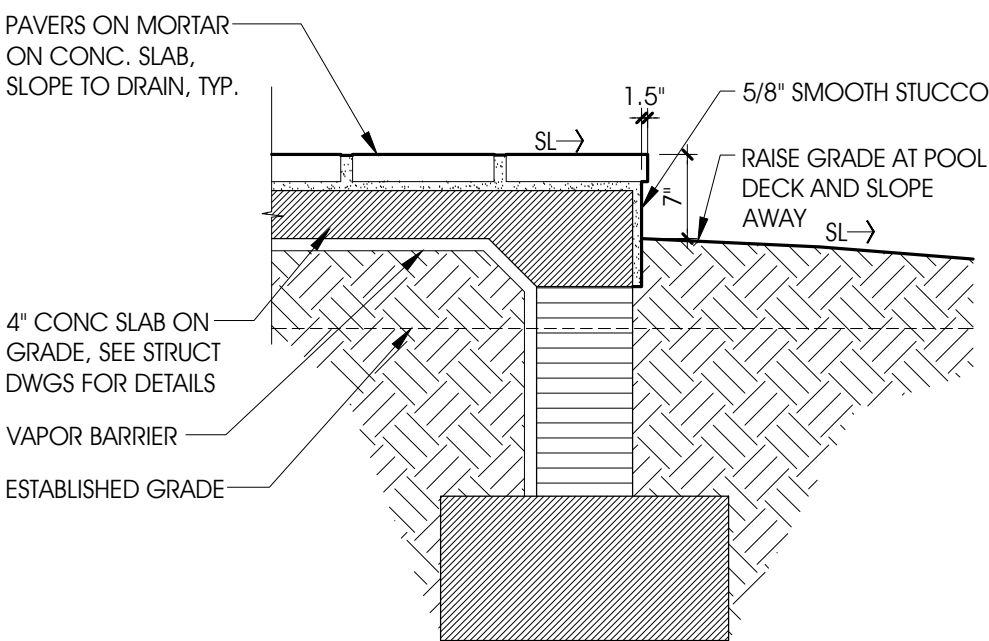

POOL DECK DETAIL: B

SCALE: 3/4"=1'-0"

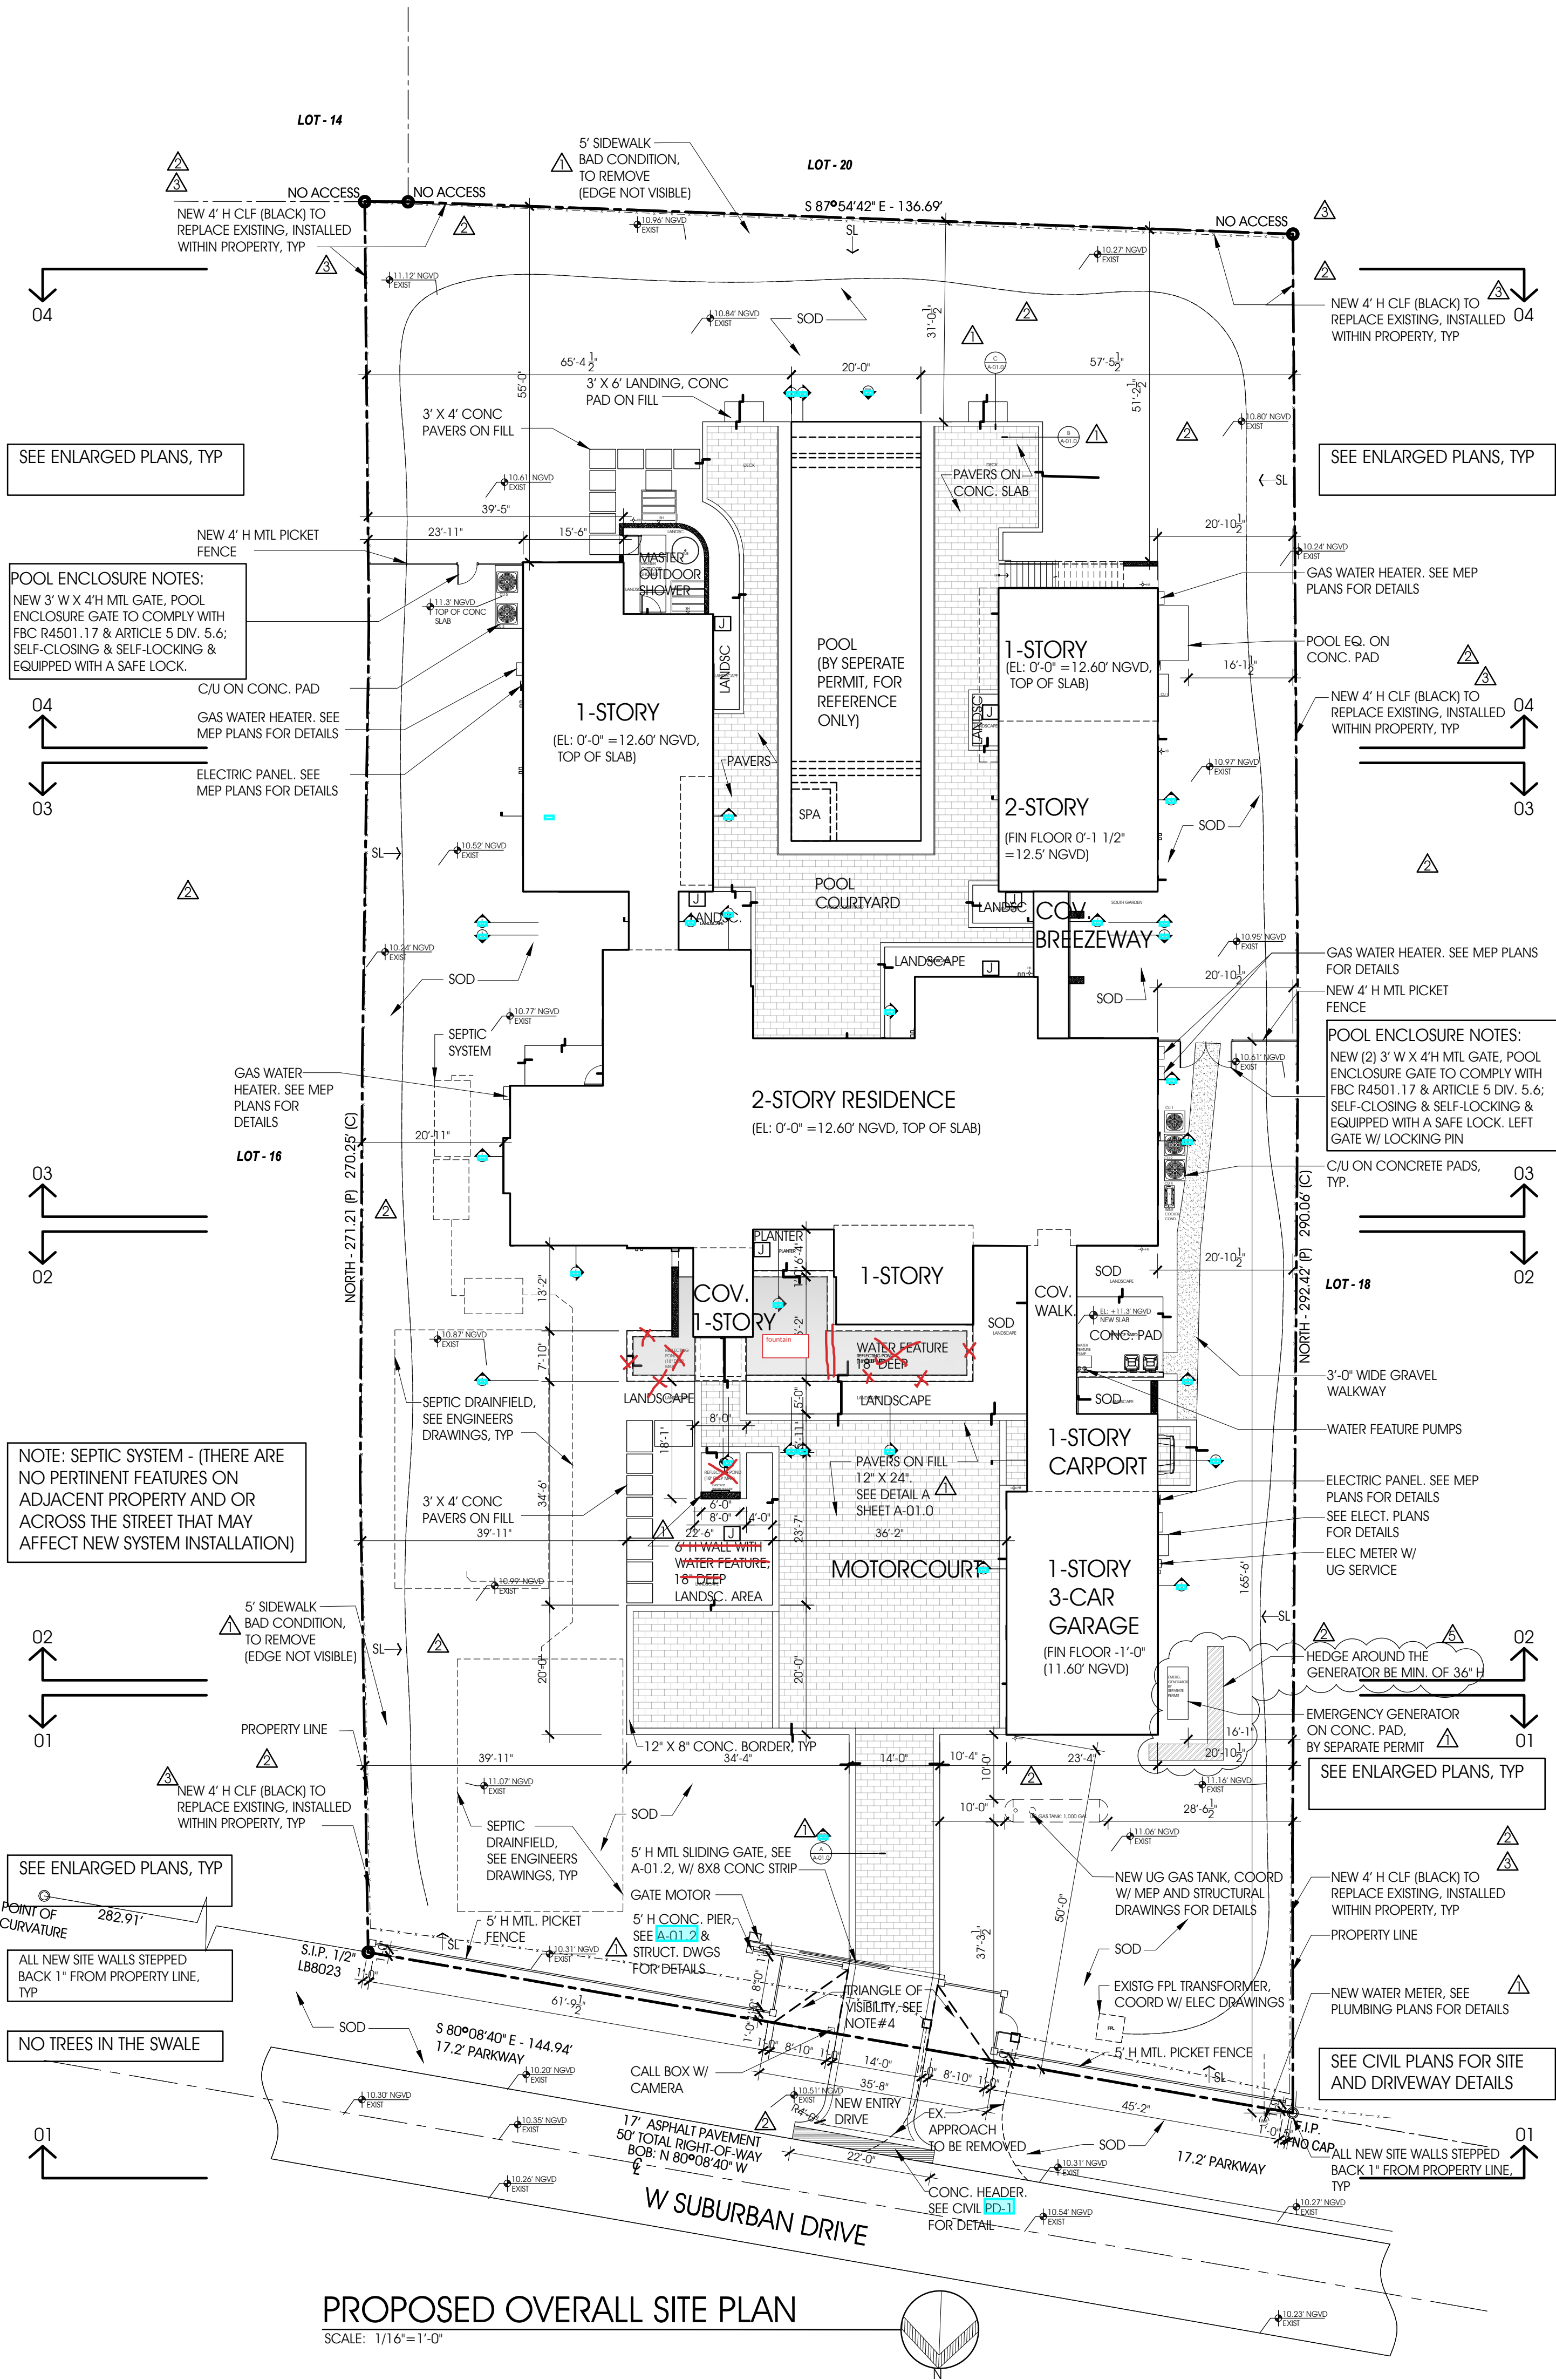

PROPOSED OVERALL SITE PLAN

SCALE: 1/16"=1'-0"

