
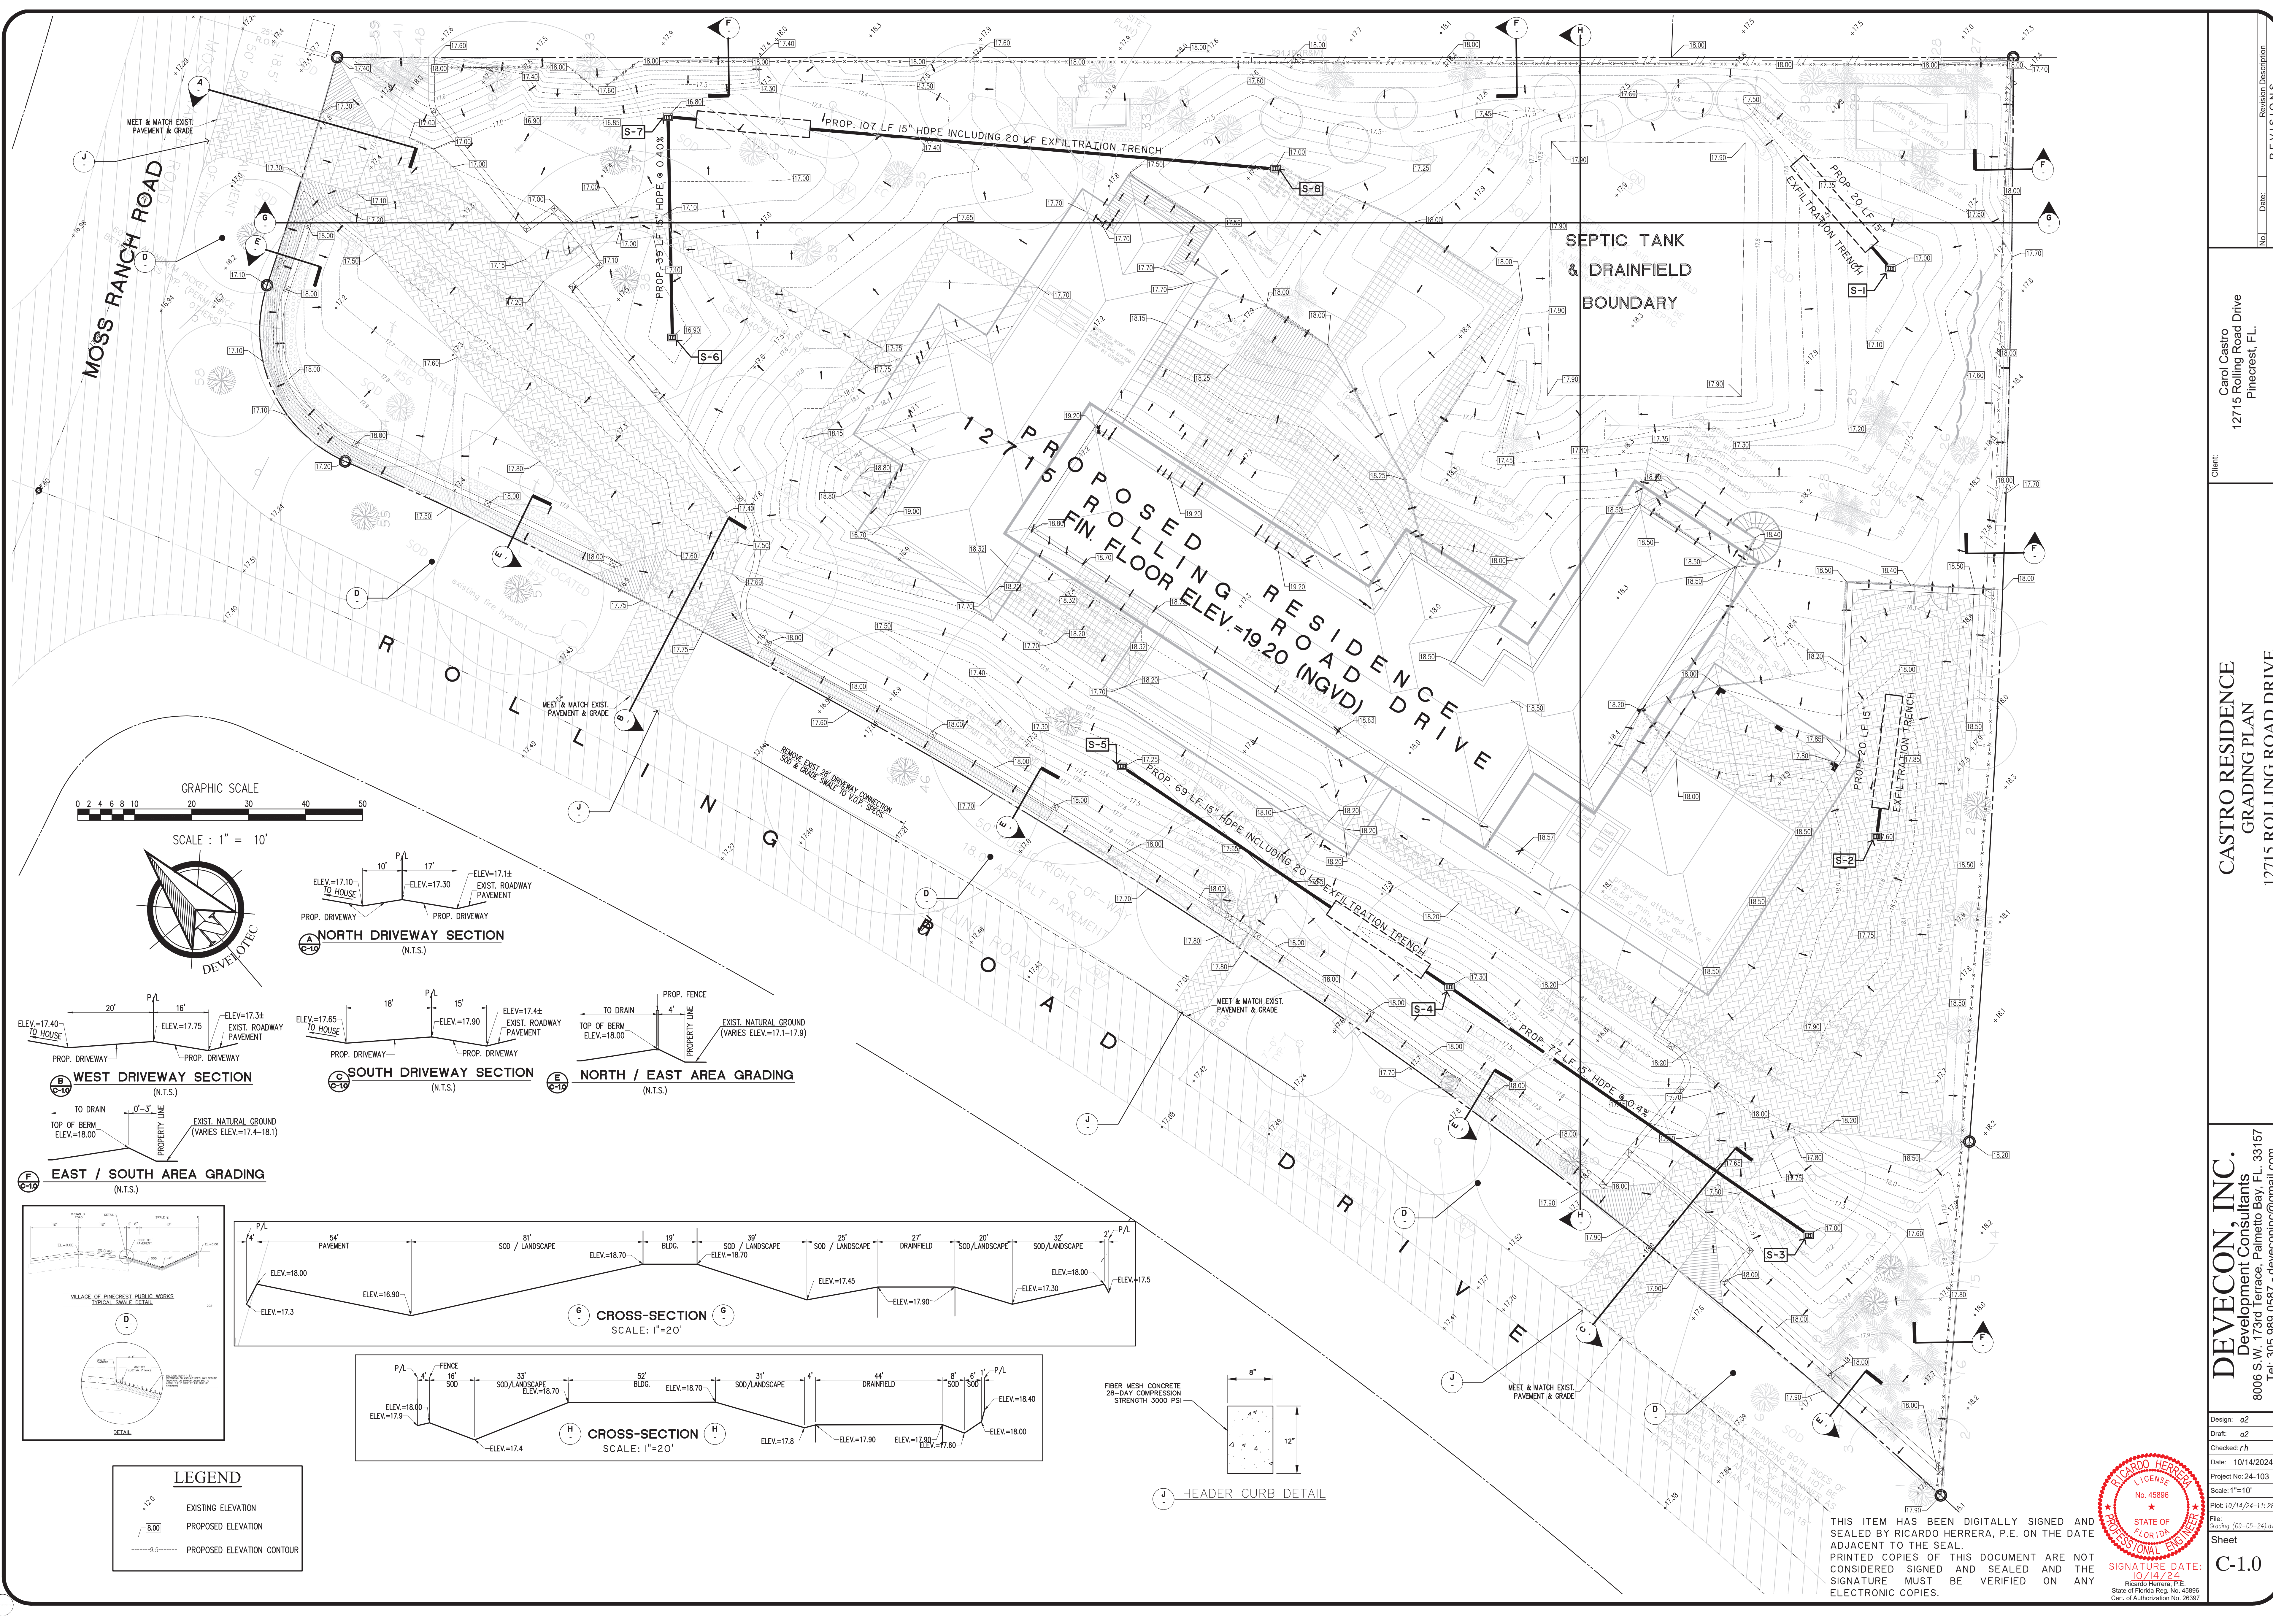
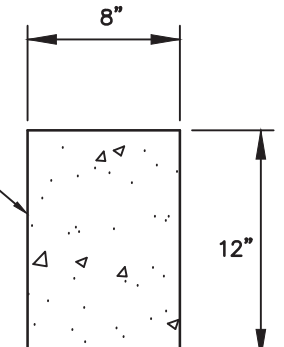
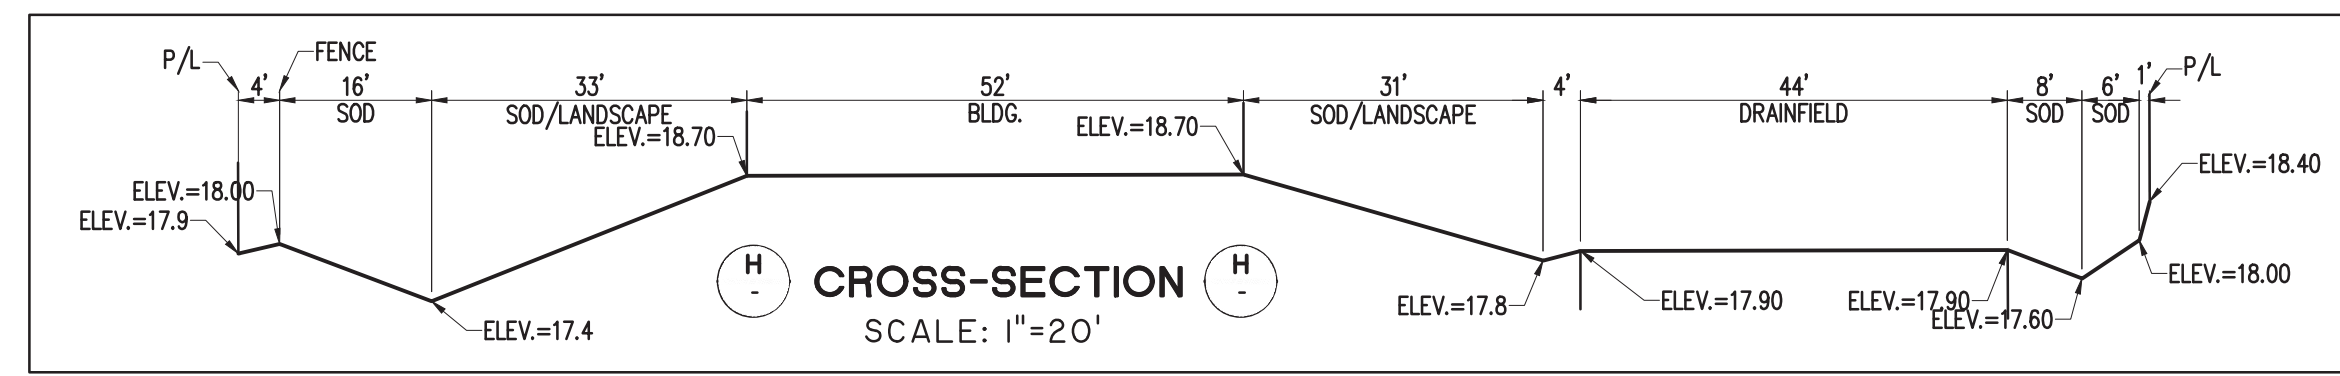
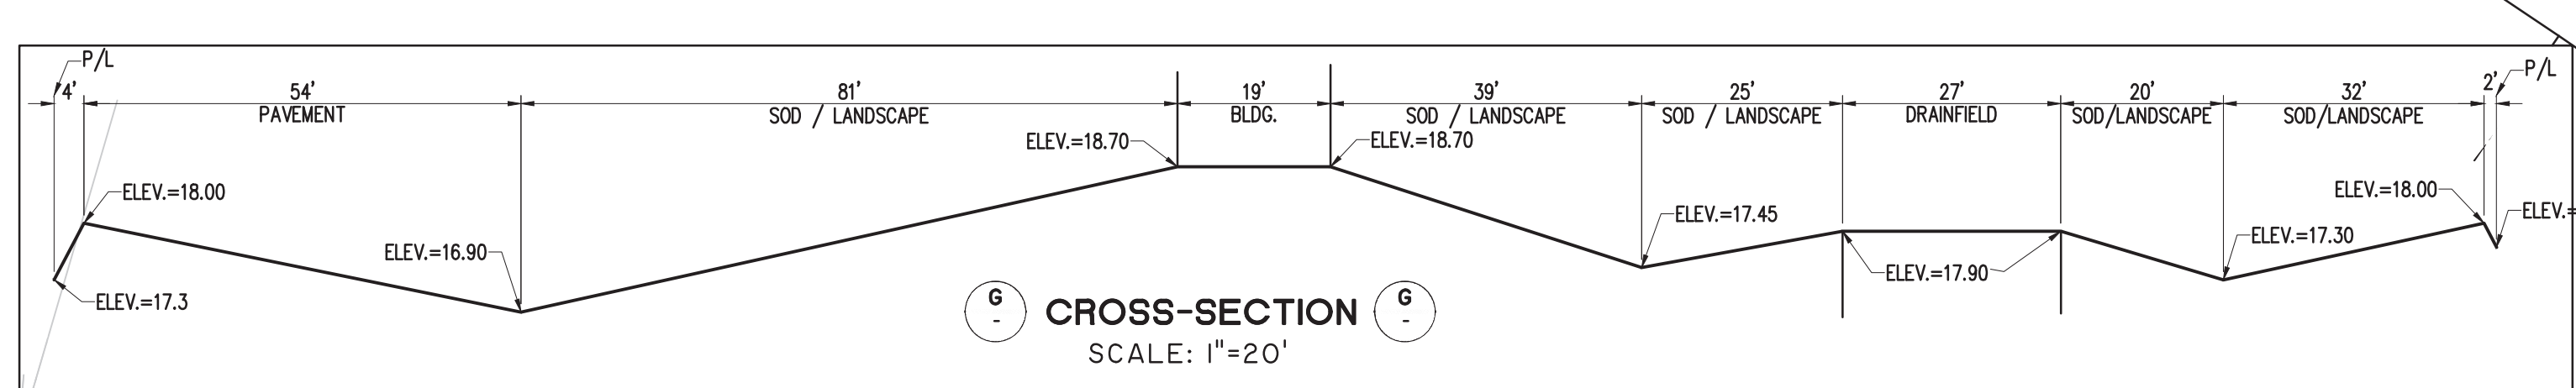
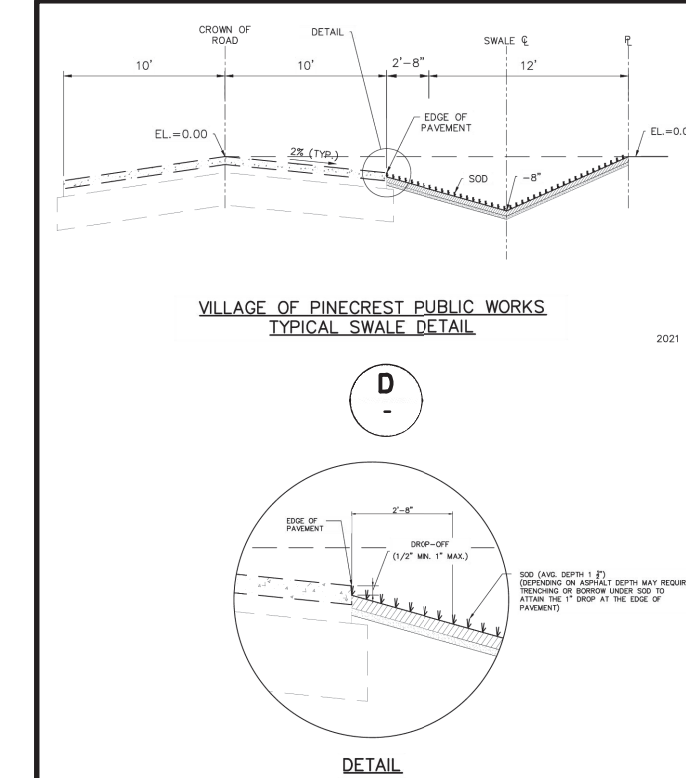
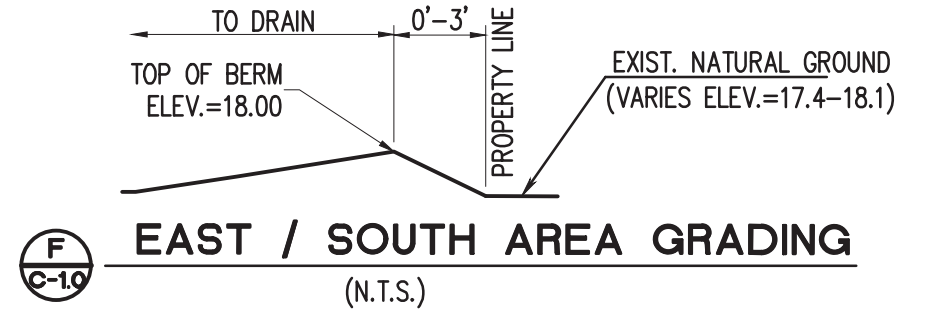
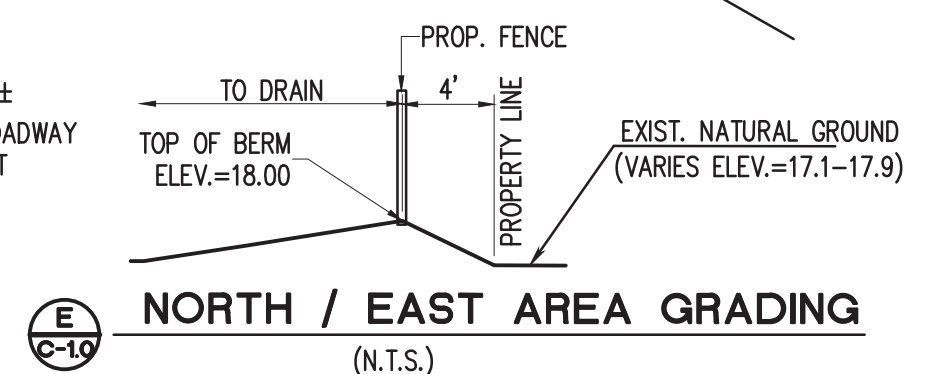
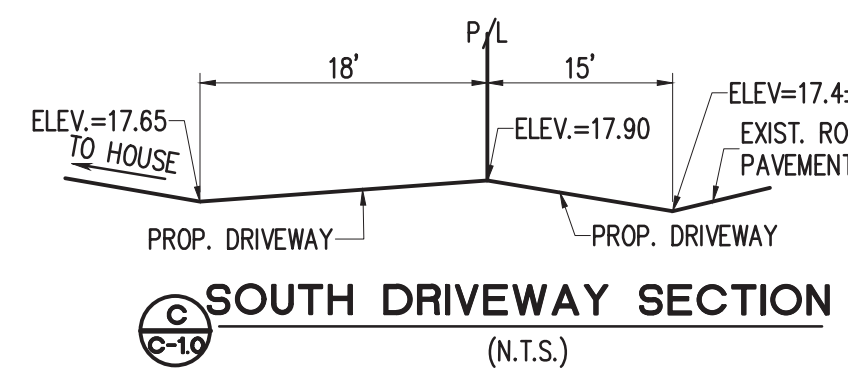
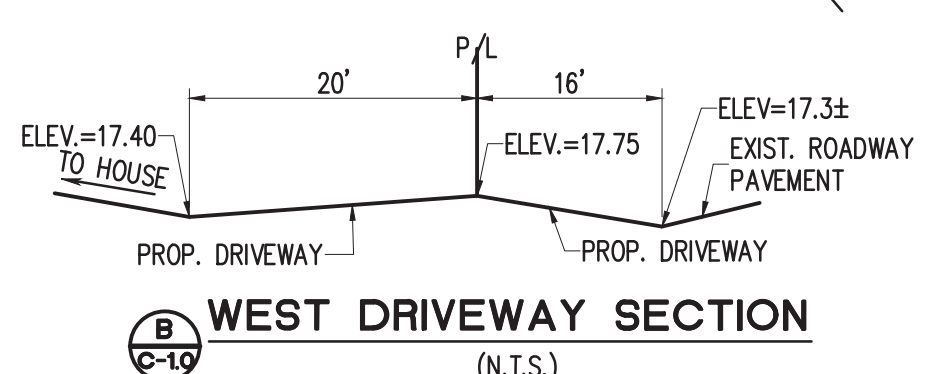
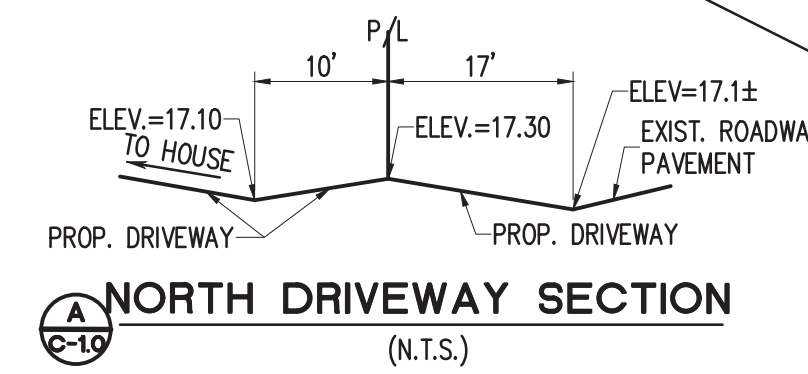


SCALE : 1" = 10'

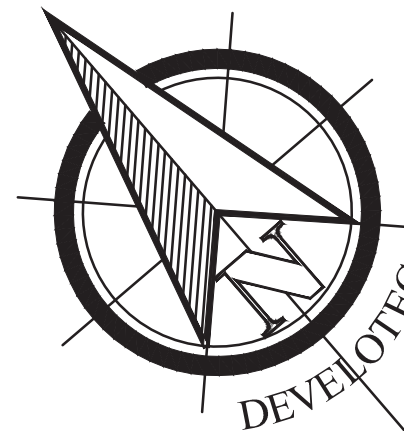

LEGEND	
	EXISTING ELEVATION
	PROPOSED ELEVATION
	PROPOSED ELEVATION CONTOUR

Client: Carol Castro
12715 Rolling Road Drive
Pinecrest, FL

CASTRO RESIDENCE
GRADING PLAN
12715 ROLLING ROAD DRIVE

DEVECON, INC.
Development Consultants
8006 S.W. 173rd Terrace, Palmetto Bay, FL 33157
Tel: 305.989.0587 - deveconinc@gmail.com

No.	Date	Revision Description

Design: a2
Draft: a2
Checked: r.h.
Date: 10/14/2024
Project No: 24-103
Scale: 1"=10'
Plot: 10/14/24-11:28
File: Castro (09-05-24).dwg
Sheet

SIGNATURE DATE: 10/14/24
Ricardo Herrera, P.E.
State of Florida Reg. No. 45896
Exp. of Authorization No. 26397

C-1.0