

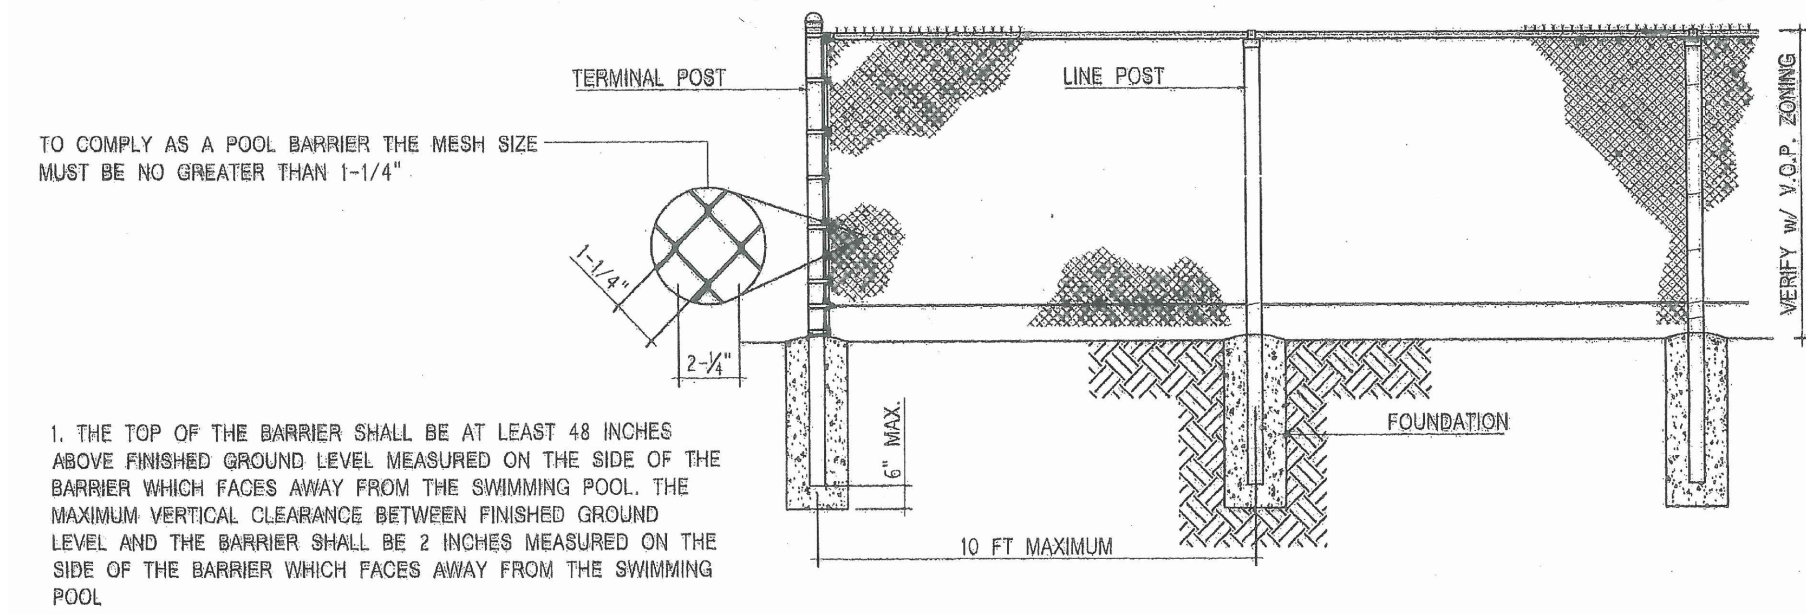


TABLE R4408.11 CHAIN LINK FENCE MINIMUM REQUIREMENTS

Fence Height (ft.)	Terminal Post Dimensions (o.d. x wall thickness) (in inches)	Line Post Dimensions (o.d. x wall thickness) (in inches)	Terminal Post Concrete Foundation Size (diameter x depth in inches)	Line Post Concrete Foundation Size (diameter x depth in inches)
Up to 4	2-3/8 x 0.042	1-5/8 x 0.047	10 x 24	8 x 24
Over 4 to 5	2-3/8 x 0.042	1-7/8 x 0.055	10 x 24	8 x 24
Over 5 to 6	2-3/8 x 0.042	1-7/8 x 0.065	10 x 24	8 x 24

- Notes:
- This Table is applicable only to fences with unrestricted airflow.
 - Fabric: 12-1/2 gauge minimum.
 - Tension Bands: Use one less than the height of the fence in feet evenly spaced.
 - Fabric Ties: Must be minimum the same gauge of the fabric.
 - Fabric Tie Spacing on the Top Rail: Five feet between posts, evenly spaced.
 - Fabric Tie Spacing on Line Posts: One less than height of the fence in feet, evenly spaced.
 - Either top rail or top tension wire shall be used.
 - Braces must be used at Terminal Posts if top tension wire is used instead of Top Rail.
 - Post Spacing: 10 feet on center maximum.
 - Posts shall be embedded to within 6 inch from the bottom of the foundation.
 - In order to follow the contour of the land, the bottom of the fence may clear the contour of the ground by up to 5 inch without increasing table values to the next higher limit.

R4408.11.2 Chain link fences less than 12 feet in height shall be designed according to the loads specified in Section R4403 or may be constructed to meet the minimum requirements specified in Table R4408.11.

VILLAGE OF PINECREST

LAST REVISED 2-6-2010

TYPICAL RESIDENTIAL CHAIN LINK FENCE

3


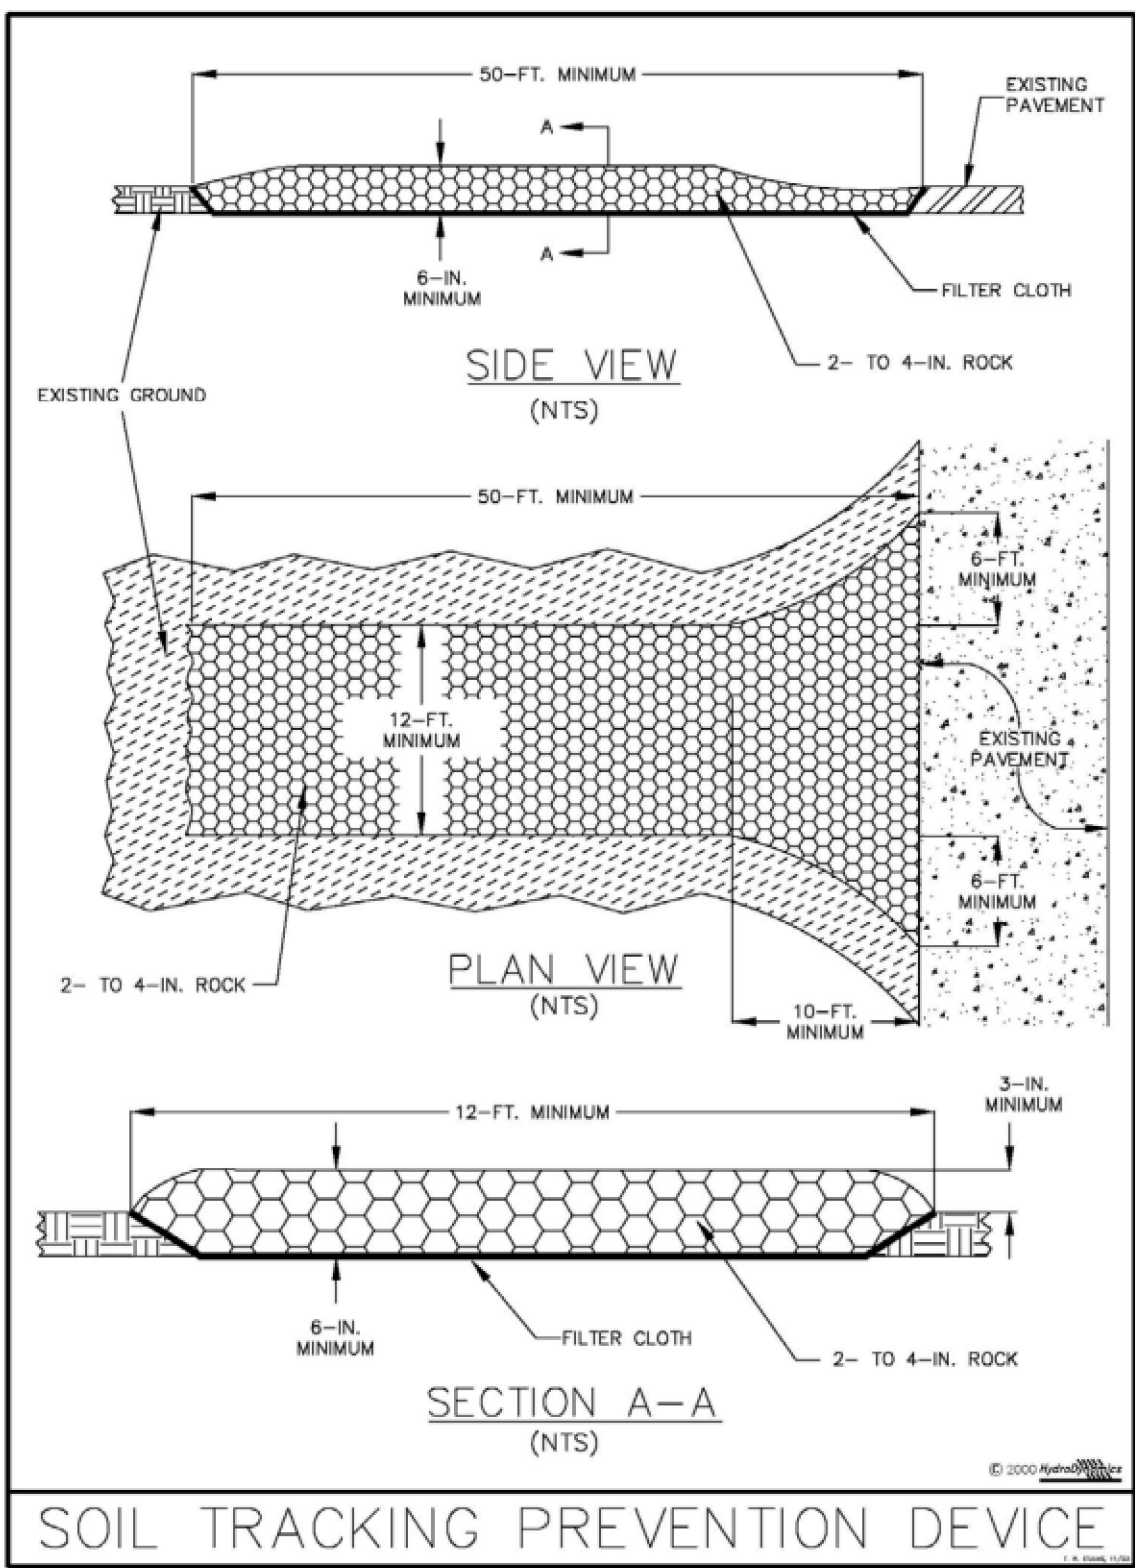


Figure V-19: Illustration of a Soil Tracking Prevention Device

ROCK CONSTRUCTION ENTRANCE AS PER FDOT

2

N.T.S.

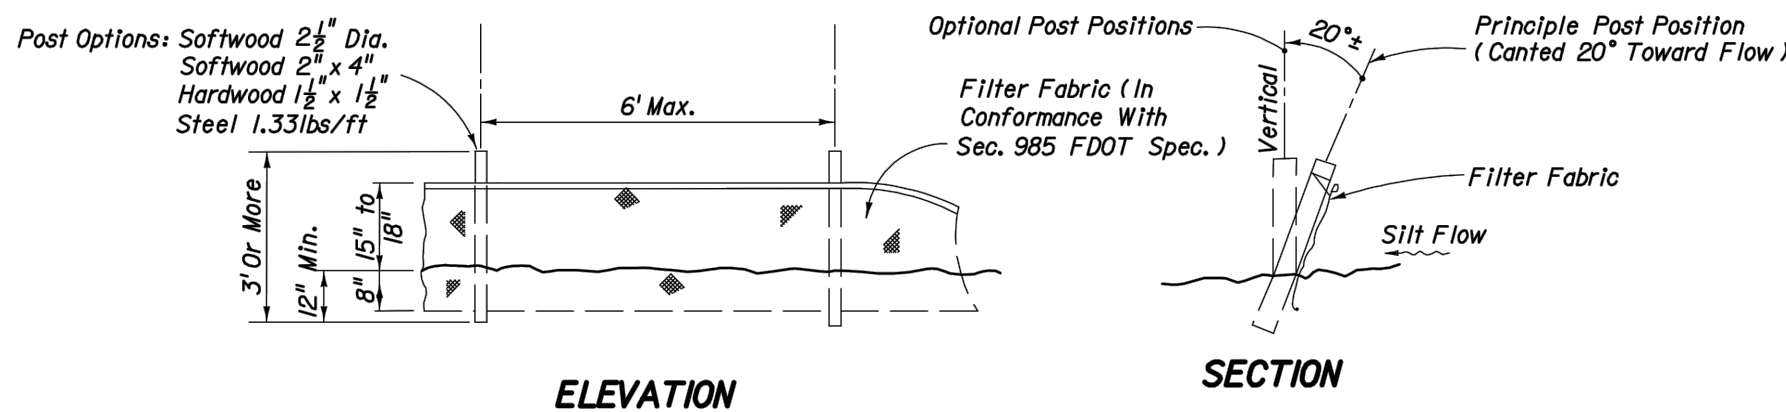

TYPE III SILT FENCE AS PER FDOT

1

N.T.S.


STORM WATER POLLUTION PREVENTION PRACTICES:

- TREE PROTECTION AND PRUNING SHALL BE ACCOMPLISHED AS DETAILED IN SPECIAL PROVISIONS, THE LANDSCAPE PLANS, AND OR PER TREE ORDINANCE 12636.
- MODIFICATIONS TO THE STORM WATER POLLUTION PREVENTION PLAN, SWPPP MUST BE, APPROVED BY THE CITY OF HIALEAH DEPARTMENT OF PUBLIC WORKS.
- ENVIRONMENTAL CONTROL FEATURES AS PROVIDED IN THE SWPPP, ARE TO BE INSTALLED AT ALL AREAS OF EXCAVATION OR FILL FOR DRAINAGE SYSTEM, OR STRUCTURE CONSTRUCTION PRIOR TO SUCH EXCAVATION OR FILL. INLET ENTRANCES ARE ALSO TO BE PROTECTED FROM SILT.
- ALL ENVIRONMENTAL CONTROL FEATURES ARE TO BE MAINTAINED THROUGHOUT THE LIFE OF THE PROJECT IN ACCORDANCE WITH N.P.D.E.S. REQUIREMENTS. THE CONTRACTOR MUST INSURE THAT ALL EROSION CONTROL FEATURES FUNCTION PROPERLY AT ALL TIMES.
- ALL EROSION AND MATERIAL DEPOSITS MUST BE CONTAINED WITHIN THE PROJECT LIMITS.
- ANY DAMAGED OR INEFFECTIVE ROCK BAGS ARE TO BE REPLACED WITH NEW ONES. THE LOCATION OF ROCK BAGS INSTALLATION IS AS MENTIONED IN THE SWPPP PLANS. THE PROJECT ENGINEER MAY SPECIFY OTHER AREAS AS NECESSARY.
- DITCH BOTTOM INLETS SHALL BE PROTECTED FROM SEDIMENT INTAKE UNTIL PROJECT IS COMPLETE. ELEVATION OF GROUND OUTSIDE INLET TOP SHALL NOT BE HIGHER THAN INLET TOP. ROCK BAGS SHALL BE INSTALLED AROUND INLET TOP. COMPLETED INLETS IN PAVED AREAS SHALL ALSO BE PROTECTED WITH ROCK BAGS TO PREVENT SEDIMENT INTAKE.
- CURB INLETS ALSO SHALL BE PROTECTED FROM SEDIMENT INTAKE UNTIL THE PROJECT IS COMPLETE. ALL EXPOSED SLOPED MATERIAL ADJACENT TO INLET, SHALL BE COVERED WITH EROSION CONTROL MATTING WITH OUTER LIMITS PROTECTED BY ROCK BAGS.
- STOCKPILED MATERIAL SHALL NOT BE LEFT IN EROSION PRONE AREAS UNLESS PROTECTED BY COVER OR ROCK BAGS.
- INSPECTION OF EROSION CONTROL MEASURES AND CONDITION OF ADJACENT PROPERTIES, SHALL BE PERFORMED DAILY BY THE CONTRACTOR'S REPRESENTATIVE AND THE PROJECT ENGINEER. DEFICIENCIES SHALL BE NOTED AND CORRECTED.
- ANY OFF SITE SEDIMENT DISCHARGE TO A MUNICIPAL SEPARATE STORM WATER SYSTEM ARISING FROM THE CONTRACTOR'S ACTIVITIES IS NOT ALLOWED. REFER TO PUBLIC WORKS DEPARTMENT BULLETIN NO. 25.
- THE USE OF SANITARY SEWERS, FRENCH DRAINS, COVER DITCHES AND OR ROCK DRAINS FOR THE DISPOSAL OF WASTEWATER IS EXPRESSLY PROHIBITED. REFER TO PUBLIC WORKS DEPARTMENT BULLETIN NO. 25.
- CONTRACTOR IS RESPONSIBLE FOR ACQUIRING A POLLUTION PREVENTION PERMIT FROM THE CITY OF HIALEAH.
- A DUST SCREEN SHALL BE INSTALLED AROUND THE PERIMETER OF THE JOB SITE AS PER CITY ORDINANCE 12930
- SEE CIVIL PLAN SD-1.0 FOR PROPOSED DRAINAGE STRUCTURES. PROVIDE INDICATED PROTECTION ONCE STRUCTURE HAVE BEEN INSTALLED

* NPDES - NATIONAL POLLUTION DISCHARGE ELIMINATION SYSTEM

LEGEND

- SILT FENCE, SEE DETAILS AS PER FDOT TEMPORARY EROSION & SEDIMENT CONTROL (SILT BARRIER)
- TEMPORARY CONSTRUCTION FENCE

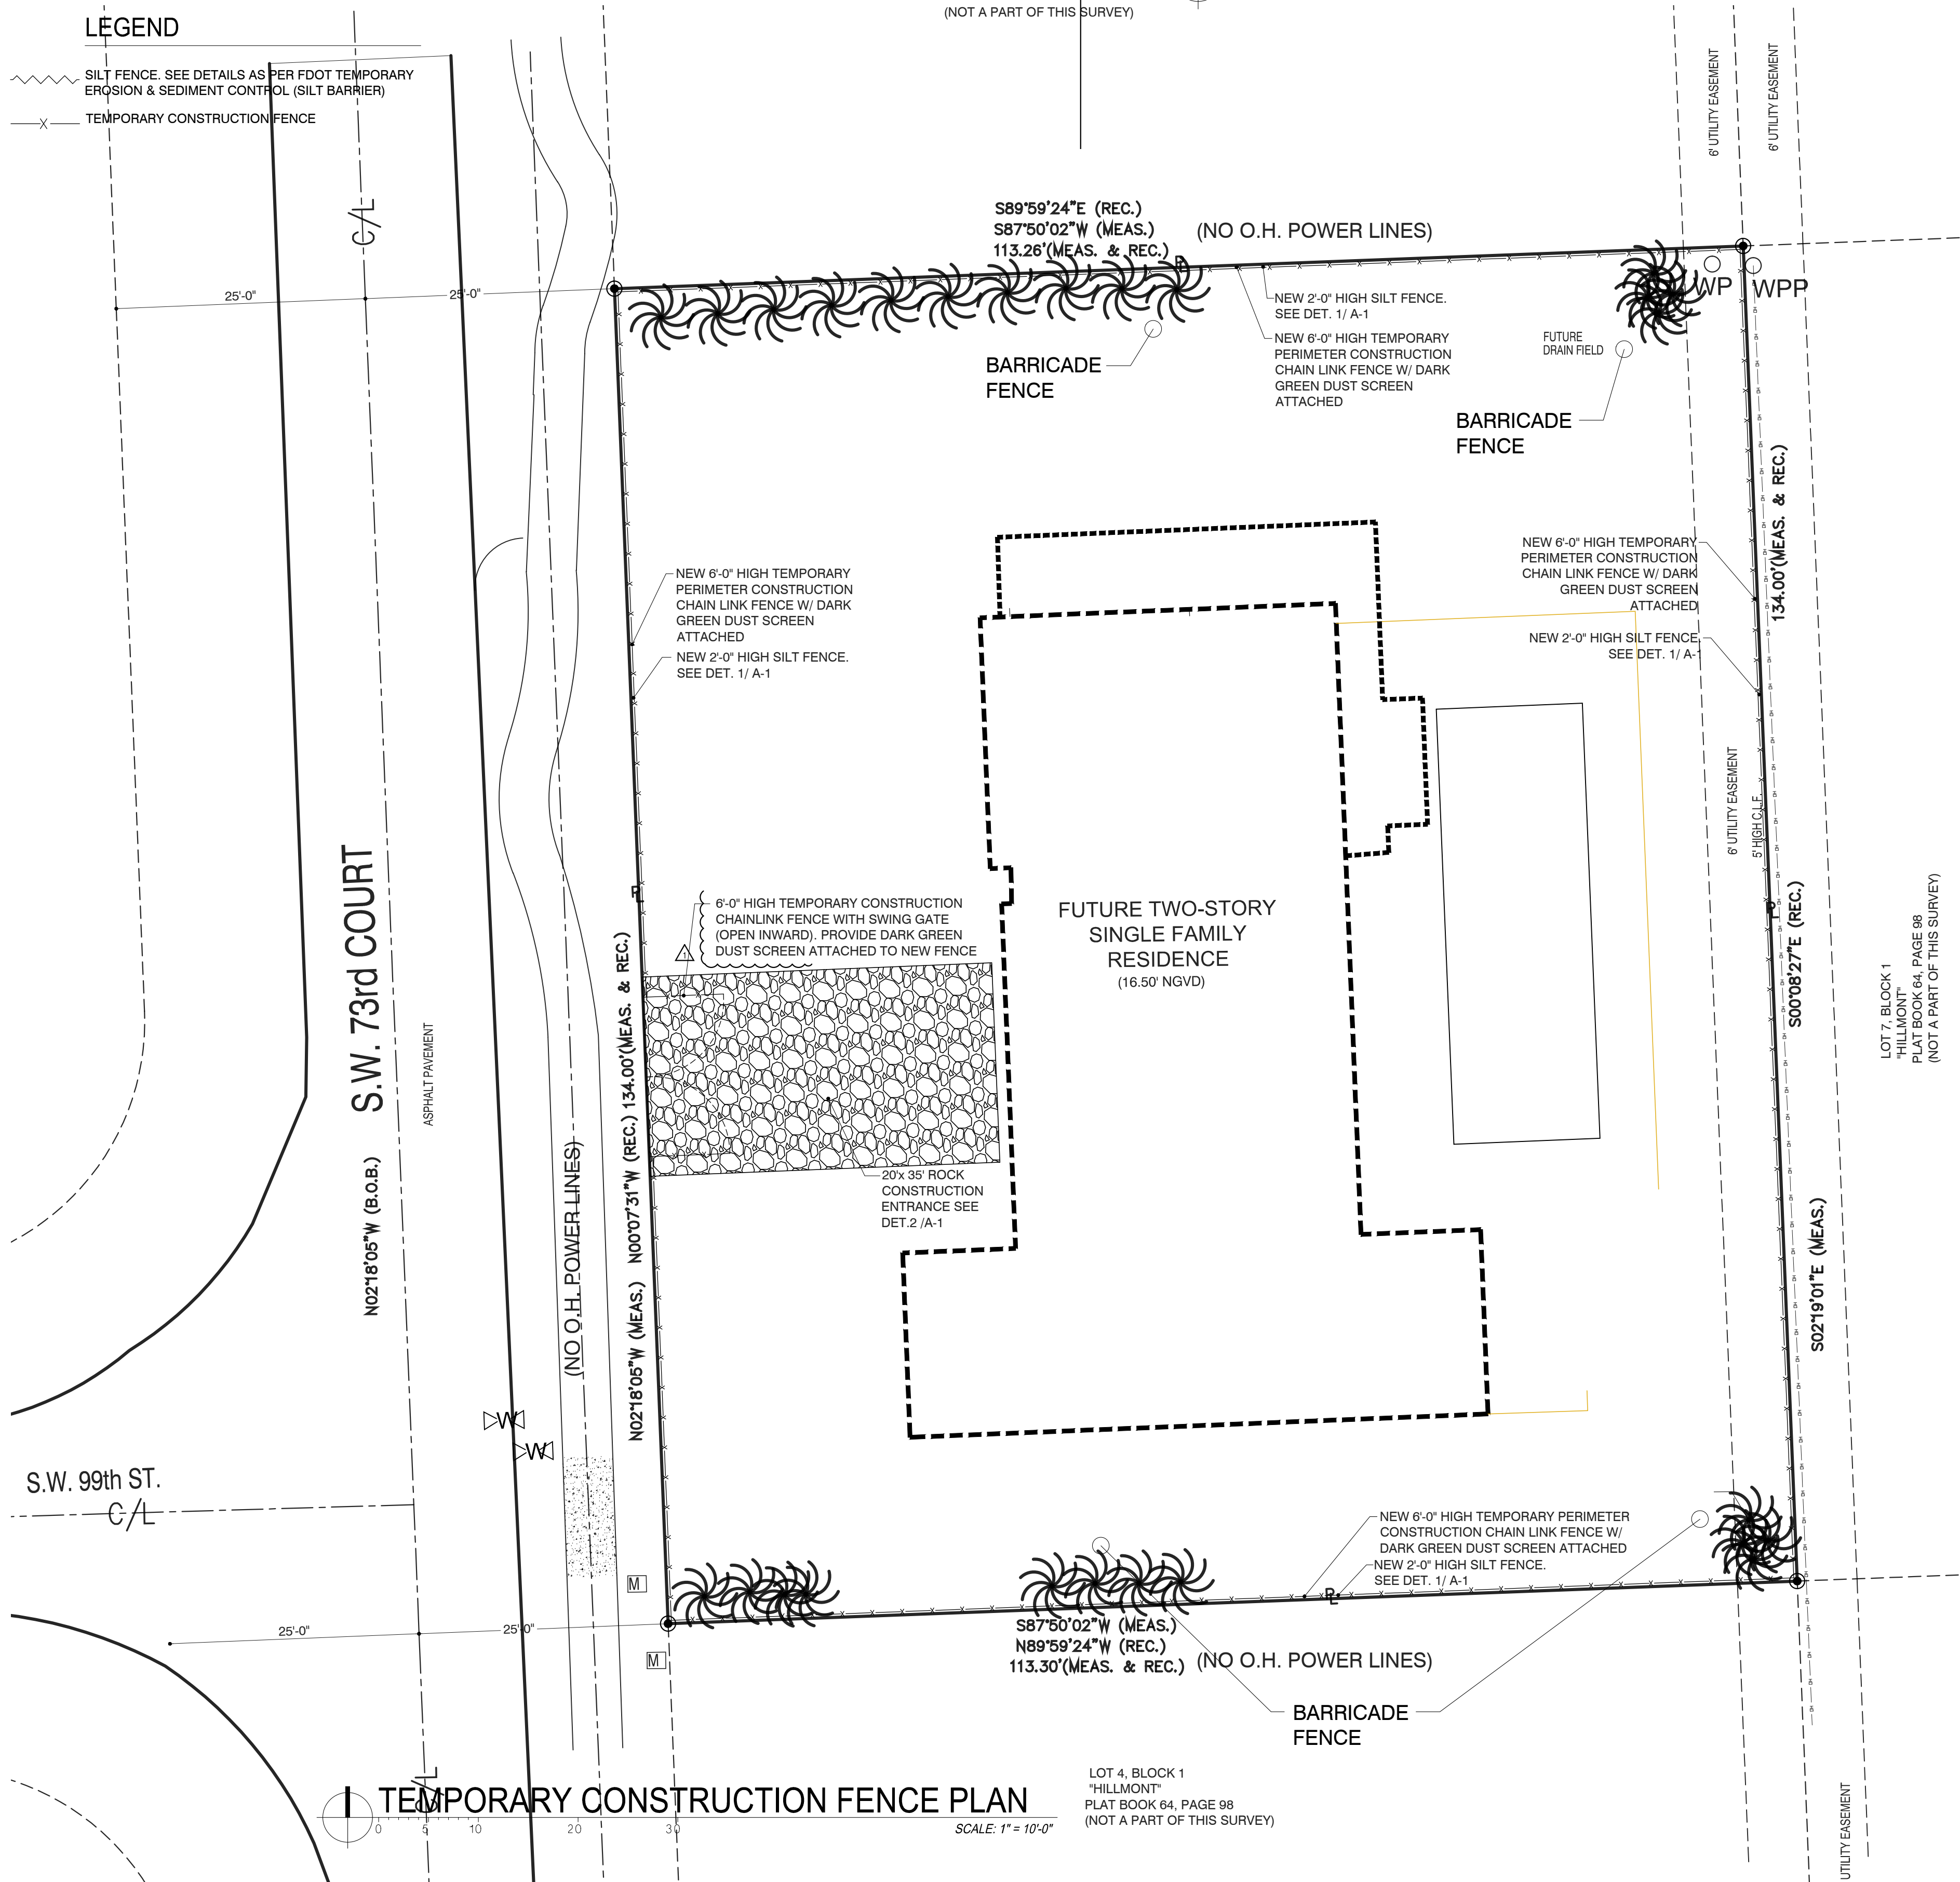

LOCATION MAP

N.T.S.

RAMOSMARTINEZarchitects

MIAMI
635 W FLAGLER ST.
SUITE 205
MIAMI, FL 33130

REGISTRATION: A.A. 26000528
WEBSITE: www.rmarq.com
TELEPHONE: 305-548-3006

NEW YORK
11 ERIE STREET
2nd FLOOR
JERSEY CITY, NJ 07302

NEW RESIDENCE

FOR

ELIGES INVESTORS CONSTRUCTION

AT

9841 SW 73rd COURT
PINECREST, FLORIDA 33156

STRUCTURAL ENGINEER:

EASTERN ENGINEERING
3401 NW 82nd AVE. SUITE 370
MIAMI, FLORIDA 33122

SEAL:

MECHANICAL ENGINEER:

ORLANDO RANGEL, P.E. - 60225
9940 SW 37th STREET, MIAMI, FLORIDA 33165
TEL.: 786-547-3517

CIVIL ENGINEER:


ANDRE D. MARTINEZ, P.E. - 85425
AM CIVIL ENGINEERS & PLANNERS
860 SW 21st STREET MIAMI, FLORIDA 33135
TEL.: 786-289-9414 amcivil85@gmail.com

LANDSCAPE ARCHITECT:

ARCHITECT:
HUMBERTO RAMOS
AIA 0017833

COPYRIGHT - 2021 - RAMOSMARTINEZarchitects, inc.
THE DESIGNS, IDEAS AND DETAIL INDICATED OR REPRESENTED BY THIS DRAWING, CREATED AND DEVELOPED FOR USE ON THIS PROJECT, ARE OWNED BY AND THE LEGAL PROPERTY OF RAMOSMARTINEZ architects, inc. USE, REPRODUCTION, DISTRIBUTION OR ALTERATION IS PROHIBITED WITHOUT WRITTEN AUTHORIZATION BY THE ARCHITECT.

KEY PLAN:

 

COMM. NO.: 17-117 NO: REVISION: DATE:

DATE: JANUARY, 2022

DRAWN BY:

CONTENT:

TEMPORARY CONSTRUCTION
FENCE & SWPPP DETAILS

SHEET NUMBER:

A-1