



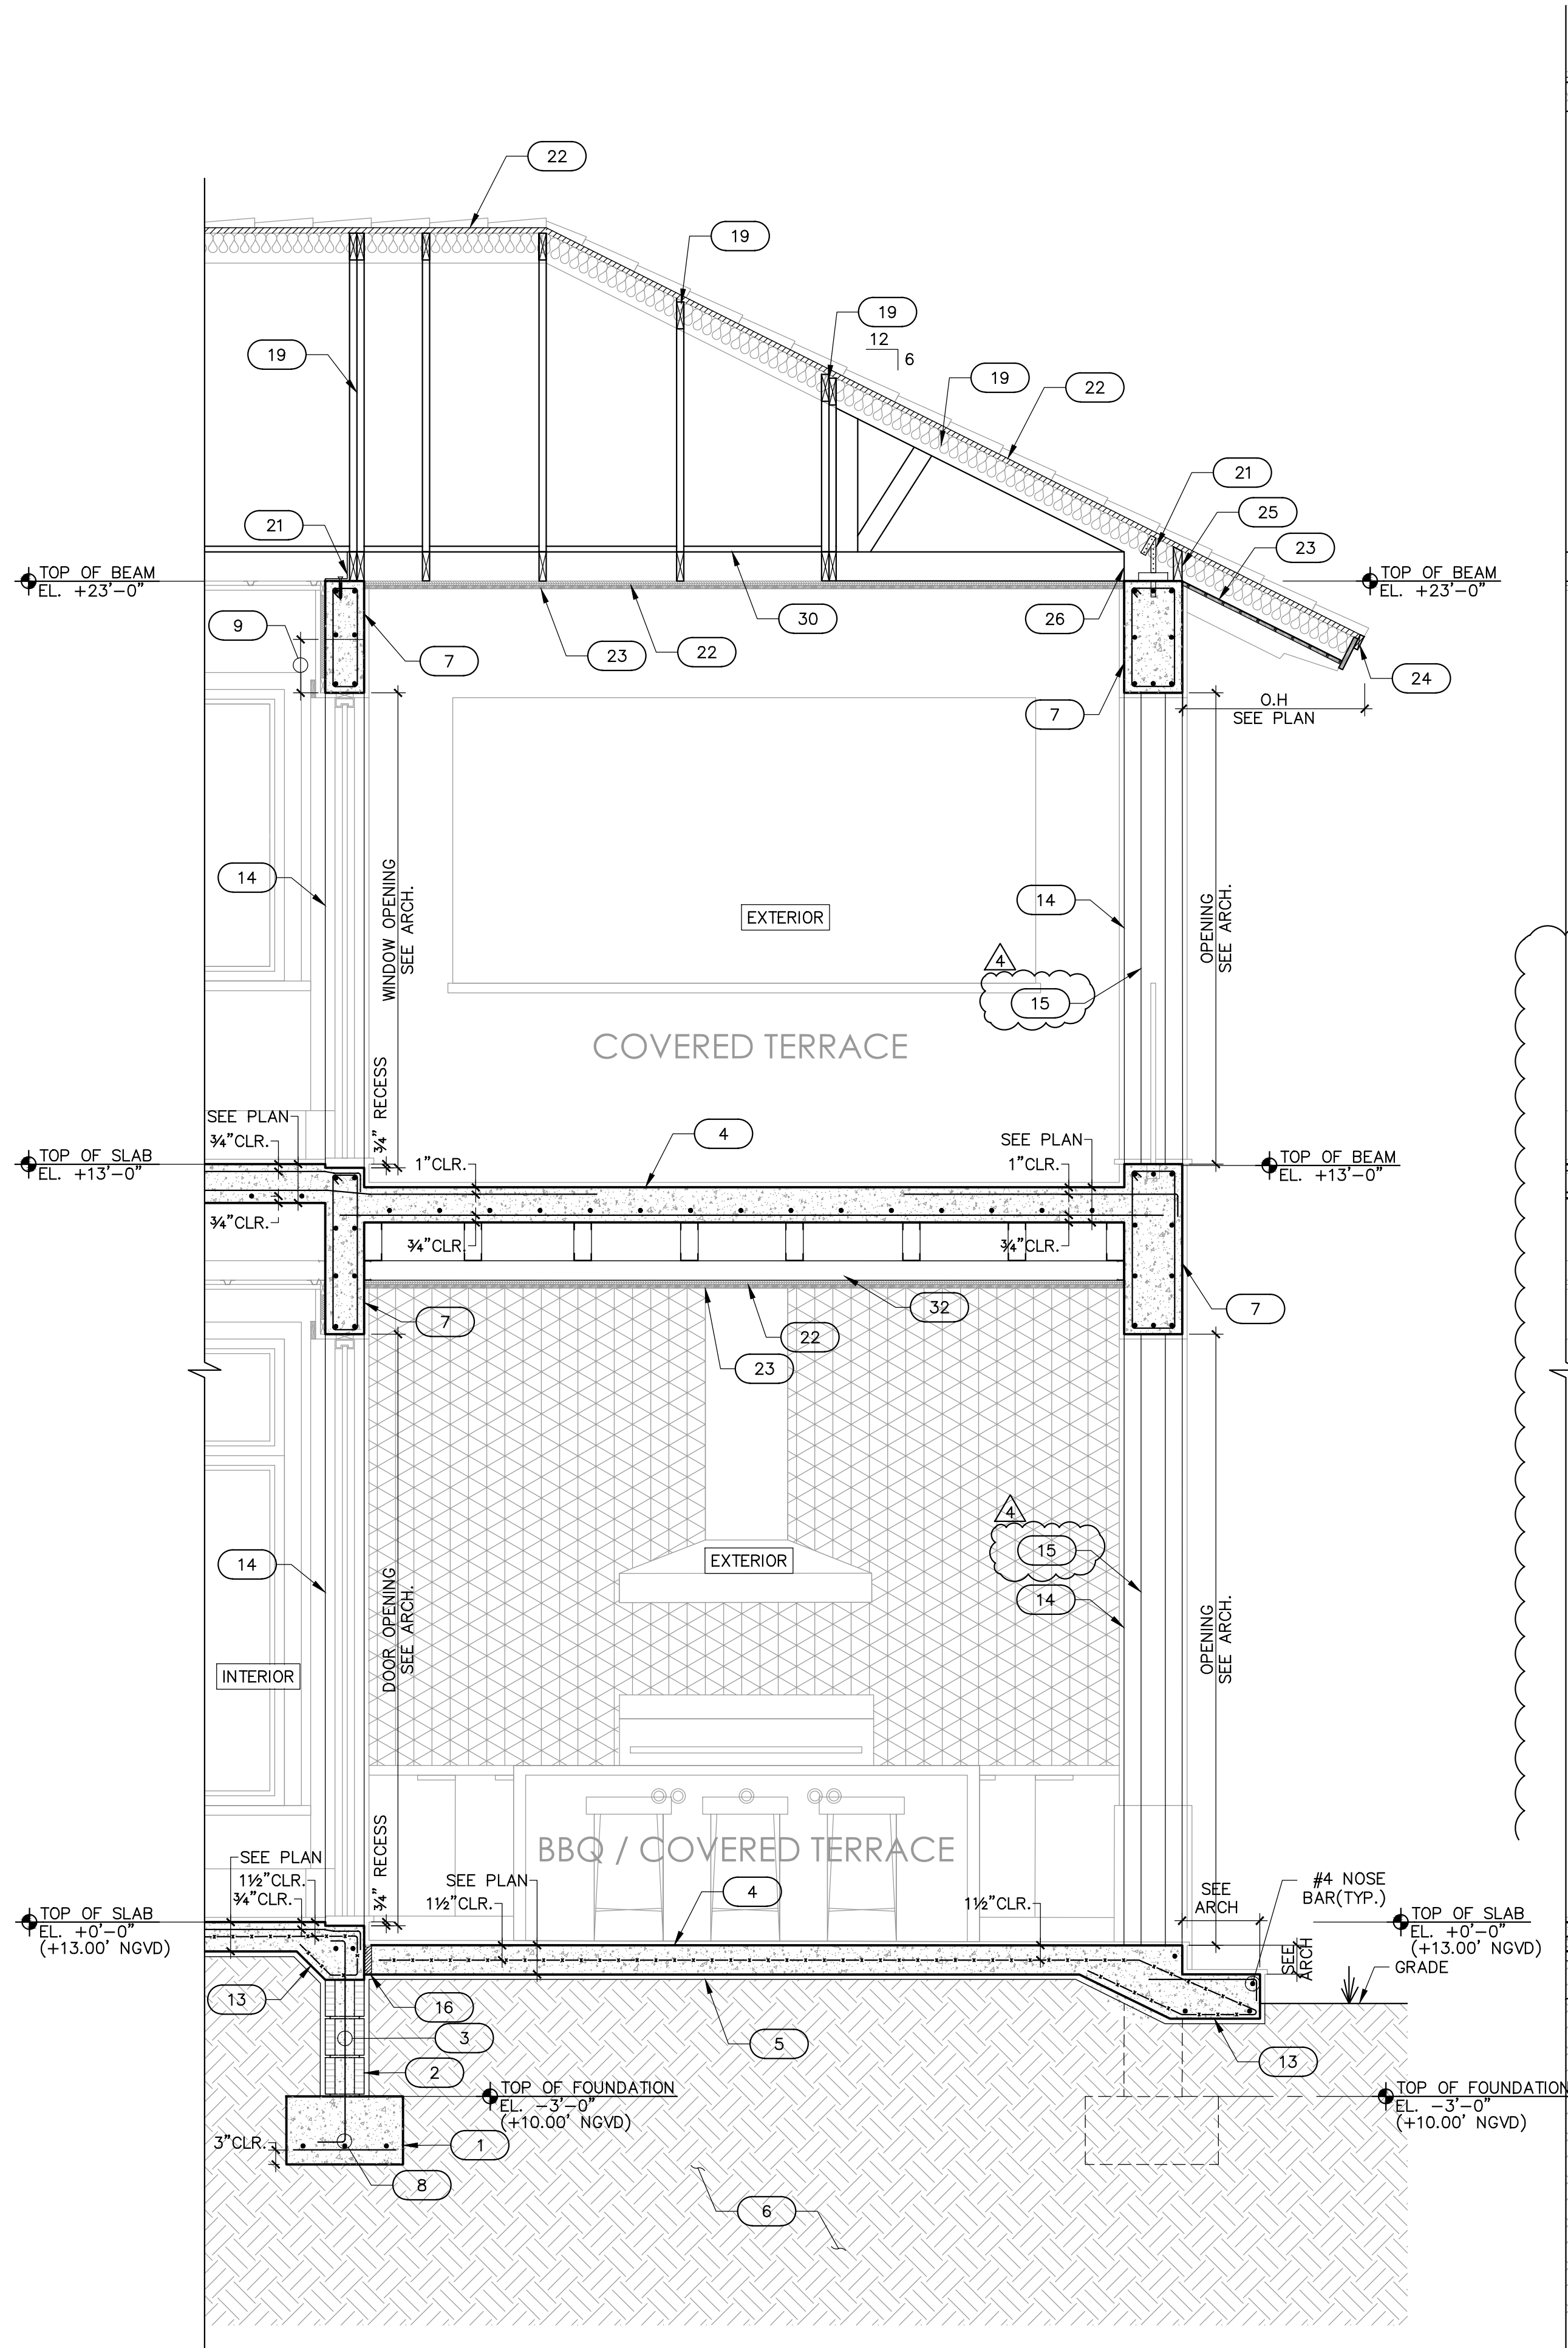

5 SECTION
SCALE : 1/2" = 1'-0"

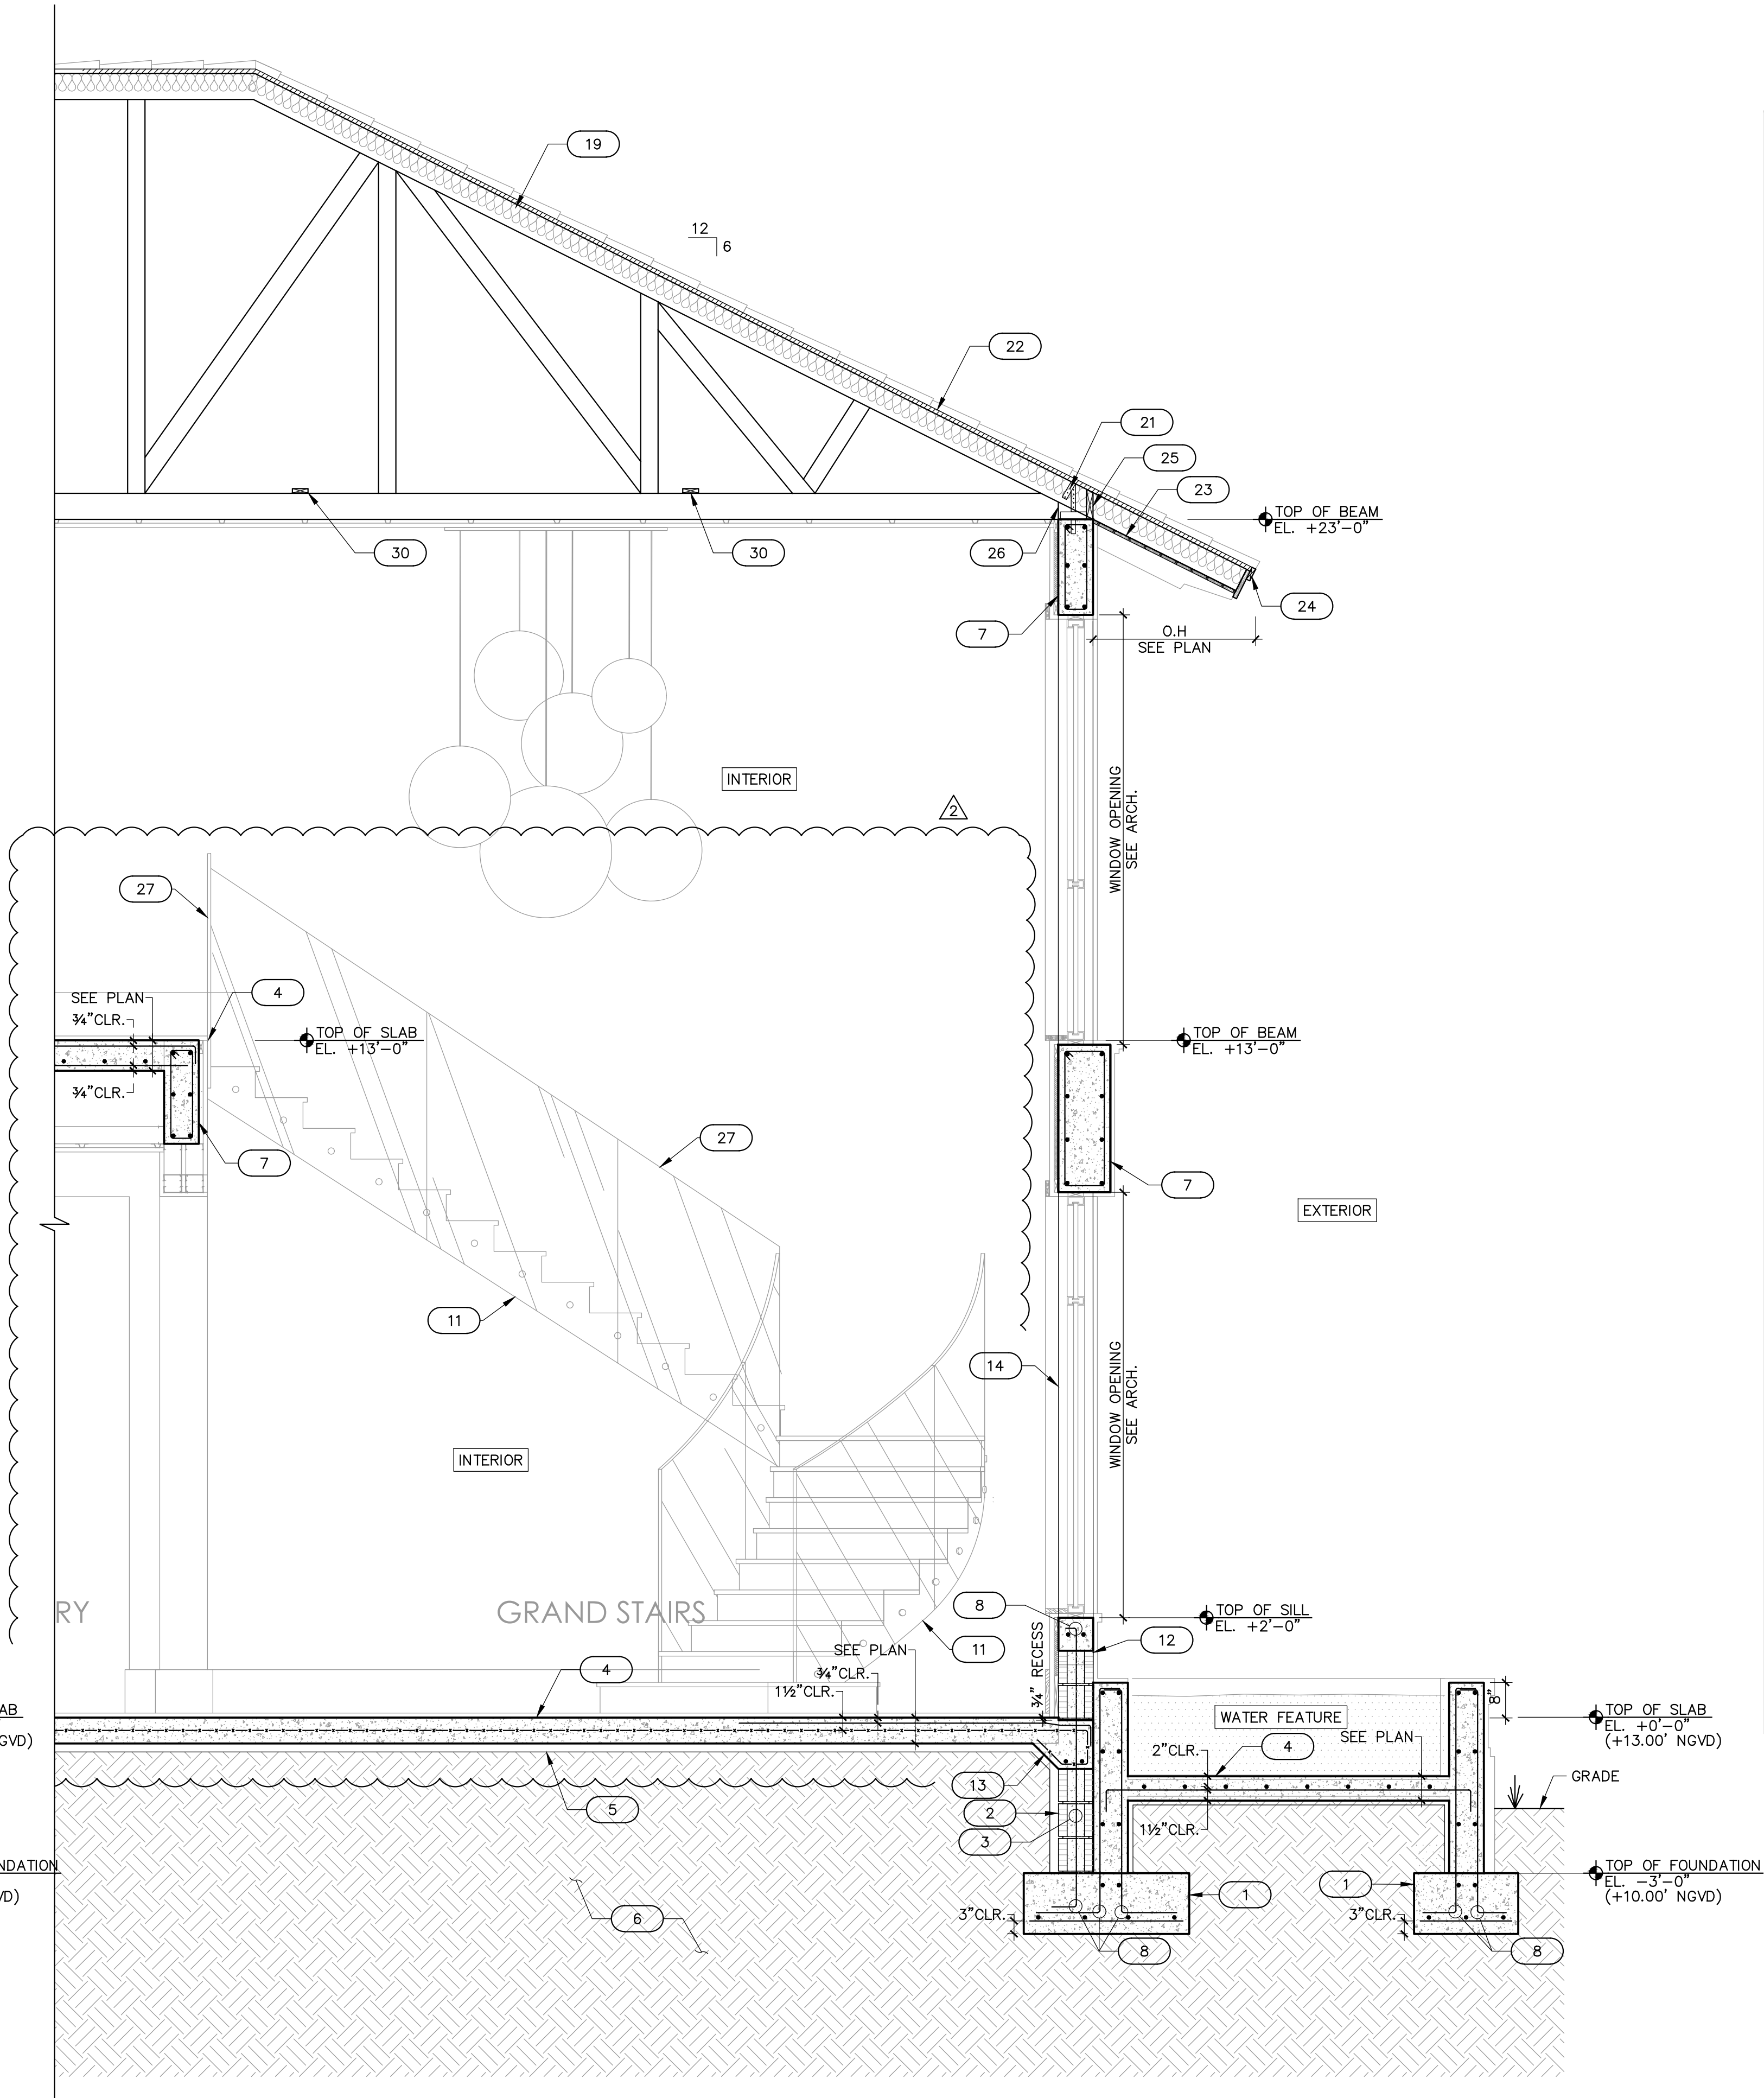

6 SECTION
SCALE : 1/2" = 1'-0"

SECTION NOTES:

1. CONCRETE FOUNDATION. REFER TO PLAN & SCHEDULE.
2. 8" REINFORCED CONCRETE MASONRY WALL WITH 9 GAGE JOINT REINF. AT EVERY SECOND COURSE (LADDER TYPE) U.O.N.
3. WALL VERTICAL REINFORCEMENT CENTERED IN FULLY GROUTED CELL (TYP.). REFER TO PLAN FOR REINF. SIZE & SPACING.
4. CONCRETE SLAB. REFER TO PLAN FOR THICKNESS, REINFORCEMENT SIZE & SPACING.
5. VAPOR BARRIER. REFER TO GENERAL NOTES ON S-0.0
6. COMPACTED LIMEROCK BASE 95% MODIFIED PROCTOR PER ASTM D1557 & FBC REQUIREMENTS.
7. CONCRETE BEAM. REFER TO PLAN & SCHEDULE.
8. PROVIDE STANDARD HOOK. REFER TO SCHEDULE FOR EMBEDMENT LENGTH.
9. EXTENDED CONCRETE TIE-BEAM TO ACCOMMODATE WINDOW/DOOR LINTEL. REFER TO TYPICAL DETAIL A/S-6.1 FOR ADDITIONAL REINFORCEMENT SIZE & SPACING.
10. CONCRETE STAIRS. REFER TO PLAN FOR DEPTH, REINFORCEMENT SIZE & SPACING.
11. 8" MINIMUM CONCRETE SILL, REINFORCED WITH 2 #5 CONTINUOUS AT MID-DEPTH.
12. THICKENED EDGE REINFORCED WITH 2 #5 HORIZONTAL CONTINUOUS. REFER TO PLAN & SCHEDULE.
14. CONCRETE COLUMN (BEYOND). REFER TO PLAN AND SCHEDULE.
15. STEEL COLUMN (BEYOND). REFER TO PLAN AND SCHEDULE.
16. 1/2" MINIMUM EXPANSION MATERIAL.
17. PROVIDE 2x WOOD NAILER BETWEEN TRUSSES FAST. W/1/4" TAPCONS @ 8" O.C. TO MASONRY/CONC. WALL AND (2)-16d NAILS TO WOOD TRUSSES EA. END.
18. CONCRETE LINTEL. REFER TO TYPICAL DETAIL H/S-6.1.
19. PREFAB. WOOD TRUSSES/GIRDER. REFER TO ROOF PLAN FOR SPACING AND LOCATION.
20. PROVIDE 6" CONC. CAST-IN-PLACE CONC. PANELS. REFER TO TYPICAL DETAIL F/S-6.0
21. ROOF TRUSS/RAFTER ANCHOR. REFER TO PLAN & SCHEDULE.
22. PLYWOOD SHEATHING. REFER TO ROOF PLAN AND NOTES.
23. PROVIDE 2x6 TONGUE & GROOVE WOOD DECKING FASTENED W/ (2)-16d NAILS EA. CONNECTION.
24. PROVIDE 2x P.T. WOOD STRUCTURAL FASCIA FAST. WITH (2)-16d NAILS EA. CONNECTION (TYP. AT ROOF PERIMETER).
25. PROVIDE 2x WOOD BLOCKING BETWEEN TRUSSES FAST. W/(2)-16d NAILS EA. END.
26. PROVIDE WOOD SHIM BETWEEN OUTLOOKER & CONCRETE BEAM, FASTEN W/ (2)-1/4" WOOD STREWS PER CONNECTION. (TYP.)
27. RAILINGS BY OTHERS.
28. ROOF CRICKET REFER TO DETAIL D/S-6.2.
29. PROVIDE X-BRACING. REFER TO ROOF PLAN AND DETAIL B/S-6.2.
30. PROVIDE 2x4 BOTTOM CHORD LATERAL BRACING @ 8'-0" MAX (TYP.). REFER TO PLAN AND DETAIL C/S-6.2.
31. WOOD BEAM. REFER TO PLAN AND DETAIL F/S-6.2 FOR CONNECTION TO SUPPORTS.
32. METAL SOFFIT FRAMING. REFER TO DETAIL K/S-6.2.
33. OVERFRAMING BY TRUSS MANUF. (REFER TO DET. A/S-6.2).
34. PROVIDE TRUSS @ END AGAINST BEAM. (REFER TO PLAN)

NEW RESIDENCE FOR:

U.C.M.S. RESIDENCE

9401 S.W. 67th AVENUE - PINECREST, FLORIDA 33156

revisions

date 11-01-2021
issued
drawn
checked
project no. 2143/K2/1036


1. OWNER 03-28-2025

2. REV. 01-03-2023



sheet no.


S-7.2

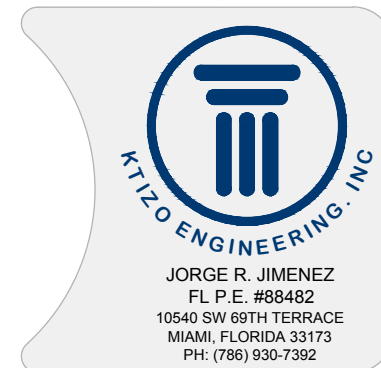

3/28/2025

PACHECO ARCHITECTURE

PACHECO ARCHITECTURE, PLLC.
AA26002619
4990 SW 72ND AVE. SUITE 101, MIAMI, FL 33155
O: 305.666.2573 F: 305.666.3871
www.pachecoarchitecture.com

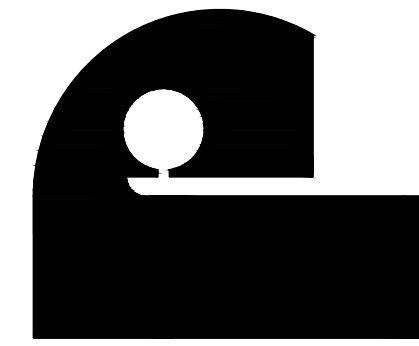

Architect is the author and owner of all drawings and specifications and other documents, including those in electronic form, prepared by the Architect and the Architect's consultant and the Architect shall retain all common law, statutory and other reserved rights, including copy rights for this project. The owner and/or others shall not use the Architect's drawings and specifications on other projects.