


FOUNDATION SCHEDULE									
MARK	FOOTING TYPE	TOP OF FOOTING BELOW GRADE ELEV. (N)	DEPTH (N)	WIDTH (N)	LENGTH (N)	REINFORCEMENT			REMARKS
						LONG.	LAT.		
WF-1	CONTINUOUS	12	12	24	CONT.	(3) #5	#5 @ 8"		
WF-2	CONTINUOUS	12	12	30	CONT.	(3) #5	#5 @ 8"		
SP-1	SPREAD	12	12	54	54	(6) #5 E/W T/B			
SP-2	SPREAD	12	12	48	48	(6) #5 E/W T/B			
SP-3	SPREAD	12	12	36	36	(6) #5 E/W T/B			
SP-4	SPREAD	12	12	48	48	(6) #5 E/W T/B			

COLUMN SCHEDULE					
MARK	COLUMN TYPE	DIMENSIONS (N)	REINFORCEMENT		REMARKS
			VERTICAL	HORIZONTAL	
C1	CONCRETE	8" X 12"	(4) #6	#3 @ 8" O.C.	
C2	CONCRETE	16" X 16" X 8"	(8) #6	#3 @ 8" O.C.	(2) #3 TIES @ 8" O.C.
C3	CONCRETE	8" X 15 5/8"	(4) #6	#3 @ 8" O.C.	
C4	CONCRETE	8" X 16"	(4) #6	#3 @ 8" O.C.	
C5	CONCRETE	8" X 18 3/8"	(4) #6	#3 @ 8" O.C.	
C6	CONCRETE	8" X 23"	(6) #6	#3 @ 8" O.C.	#3 HAIRPINS @ CTR. BARS
C7	CONCRETE	8" X 36"	(8) #6	#3 @ 8" O.C.	#3 HAIRPINS @ CTR. BARS

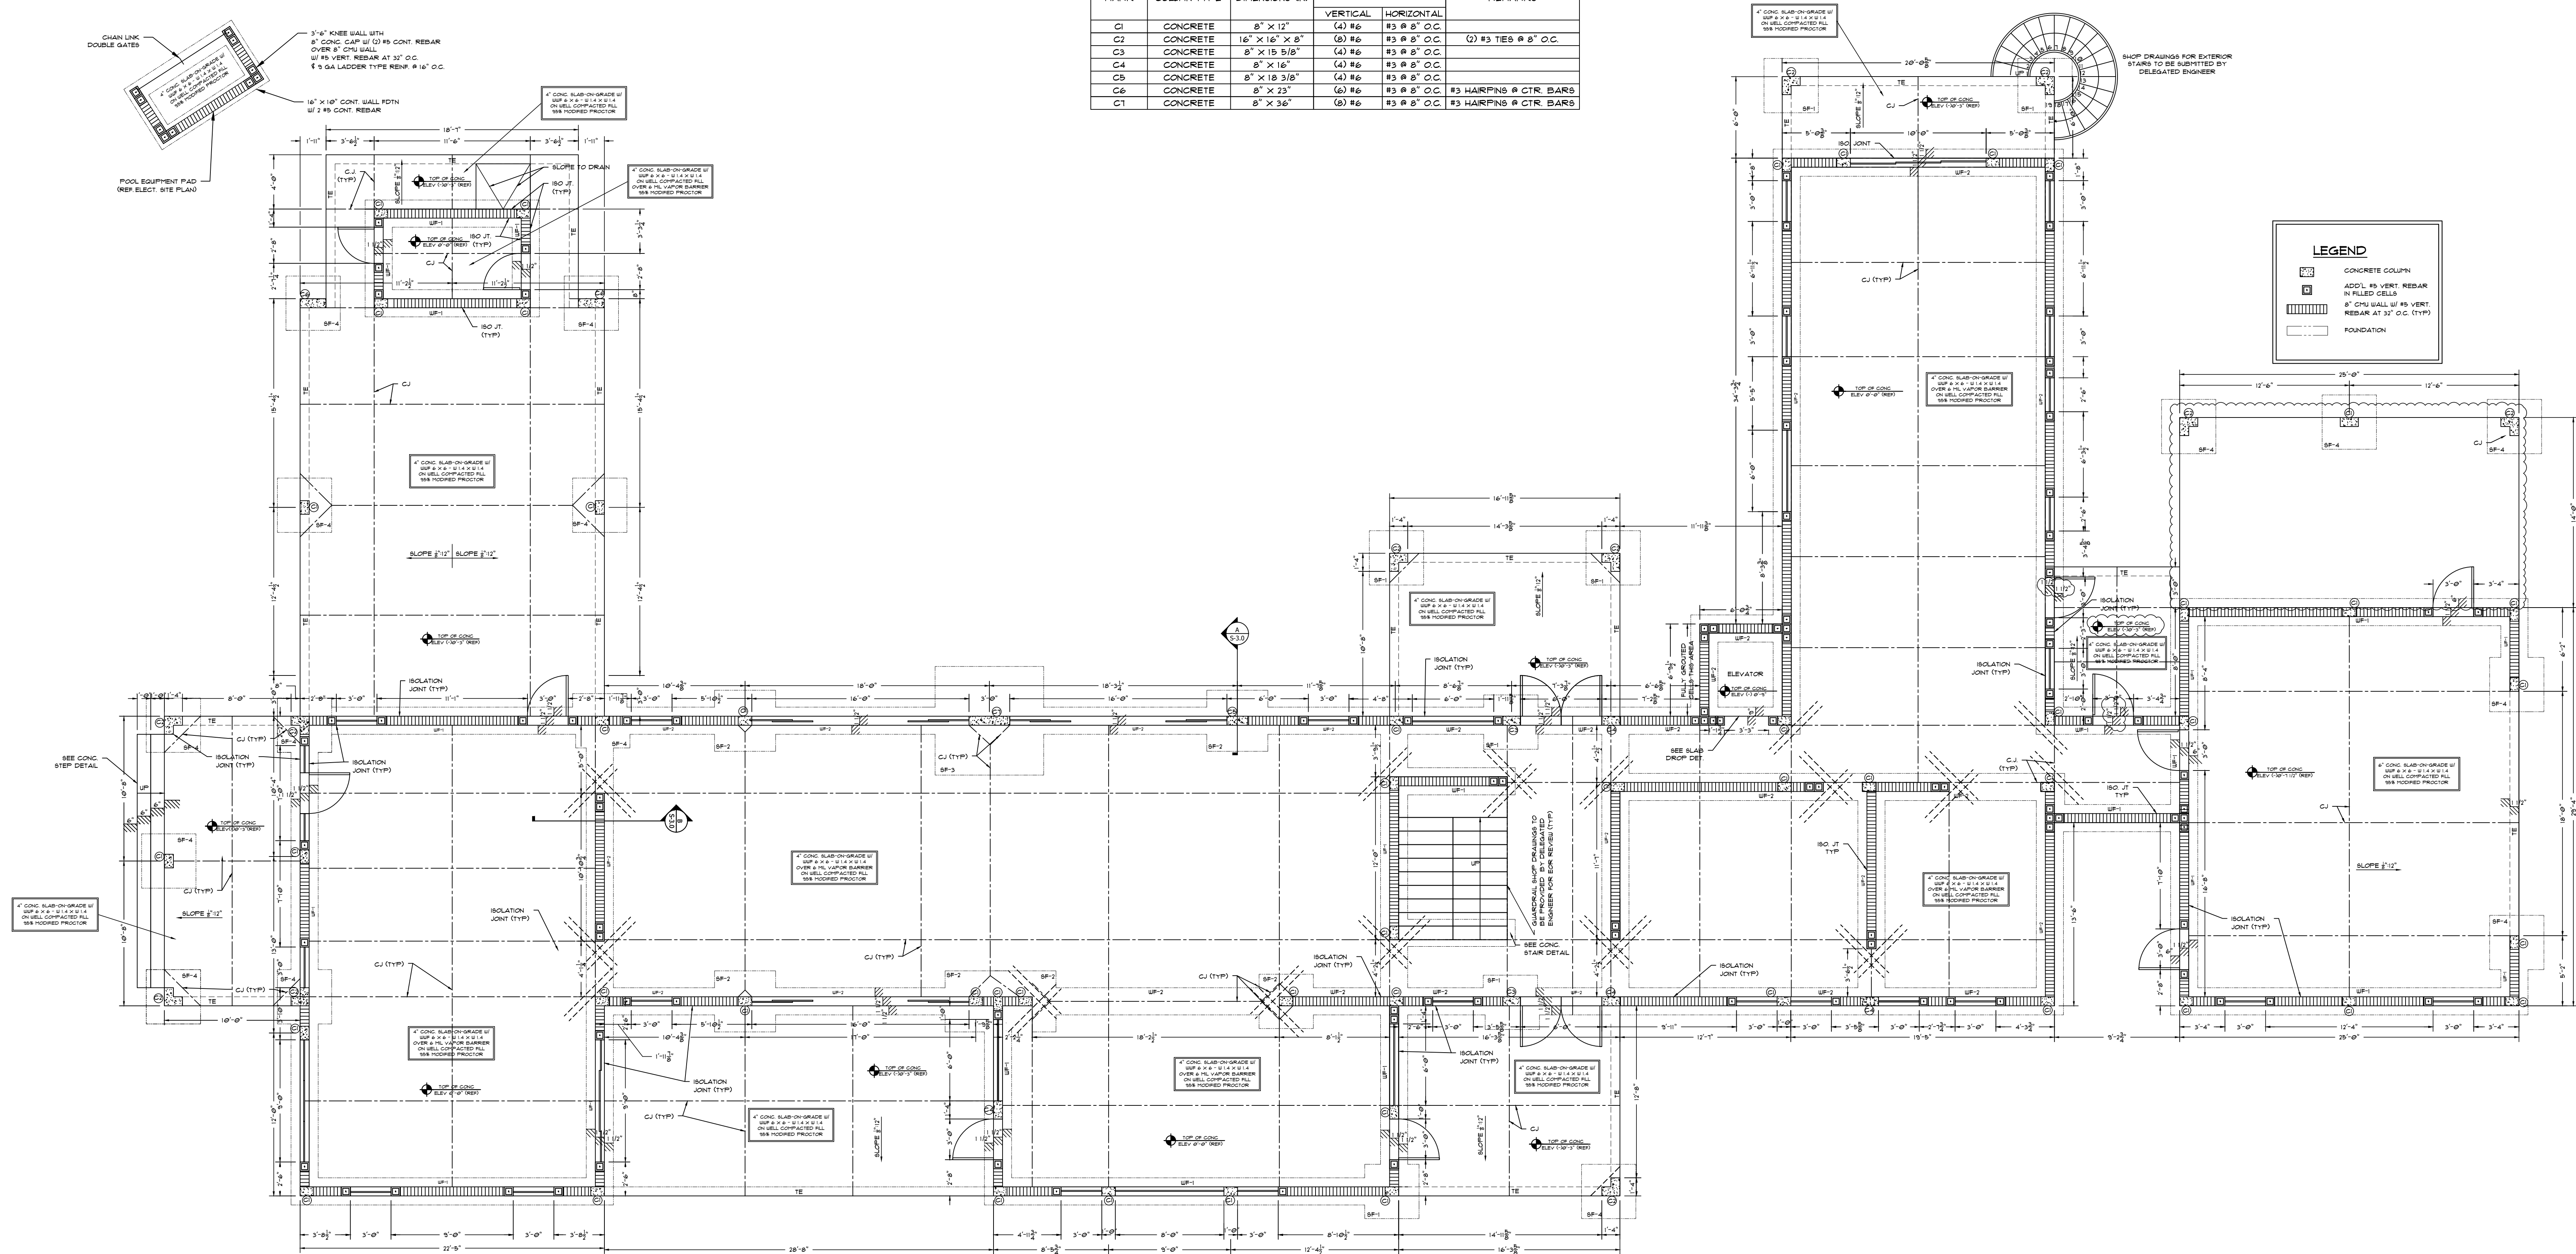

FOUNDATION PLAN
SCALE: 3/16" = 1'-0"


REV	DATE	DESCRIPTION
0	10/4/23	BASED FOR ENCL. DESPT. REVIEW
1	10/3/25	REVISED AS SHOWN
2	4/23/25	REVISED AS SHOWN
3	4/30/25	REVISED TO MATCH TRUSS SD

SHEET NO.	REV
8-2-0	3

BEAM SCHEDULE									
MARK	BEAM TYPE	TOP OF BEAM ELEV. (REF.)	DIMENSIONS		REINFORCEMENT				REMARKS
			WIDTH (IN)	HEIGHT (IN)	TOP	MID	BOTTOM	STIRRUPS	
1TB1	CONCRETE	12'-6"	8	12	Q1 #5	---	Q2 #5	#3 @ 48" O.C.	STIRRUPS 12" O.C. 48" FROM CORNERS
1B1	CONCRETE	12'-6"	8	12	Q1 #5	---	Q2 #5	#3 @ 4" O.C.	SEE DROP BEAM DETAIL
1B2	CONCRETE	12'-6"	8	18	Q1 #5	---	Q2 #1	#3 @ 6" O.C.	SEE DROP BEAM DETAIL
1B3	CONCRETE	12'-6"	8	36	Q1 #5	---	Q4 #8	#3 @ 6" O.C.	TWO LAYERS BOTTOM RENF.
1B4	CONCRETE	12'-6"	8	12	Q1 #5	---	Q2 #1	#3 @ 4" O.C.	
1B5	CONCRETE	12'-6"	8	18	Q1 #5	---	Q2 #1	#3 @ 6" O.C.	

CONNECTOR SCHEDULE											
MARK	MANUFACTURER	PART NO	PRODUCT APPROVAL NO.	TO RAFTER/JOIST	TO BEAM	TO CONCRETE	CAPACITY (LBS)				REMARKS
							GRAVITY	UPLIFT	F1	F2	
H-1	SIMPSON	DETALG	FL # 11413	(8) 10d x 1-1/2" NAILS	--	EMBEDDED	--	2480	2000	1465	
H-2	SIMPSON	FGTR	FL # 11413	(8) 1/4" x 3" SDS	--	(2) 1/2 x 5" TITEN HD	--	3635	--	--	

LEGEND	
	OPENINGS/BEAMS BELOW
	CONCRETE TIE BEAM BELOW
	UD ROOF TRUSS

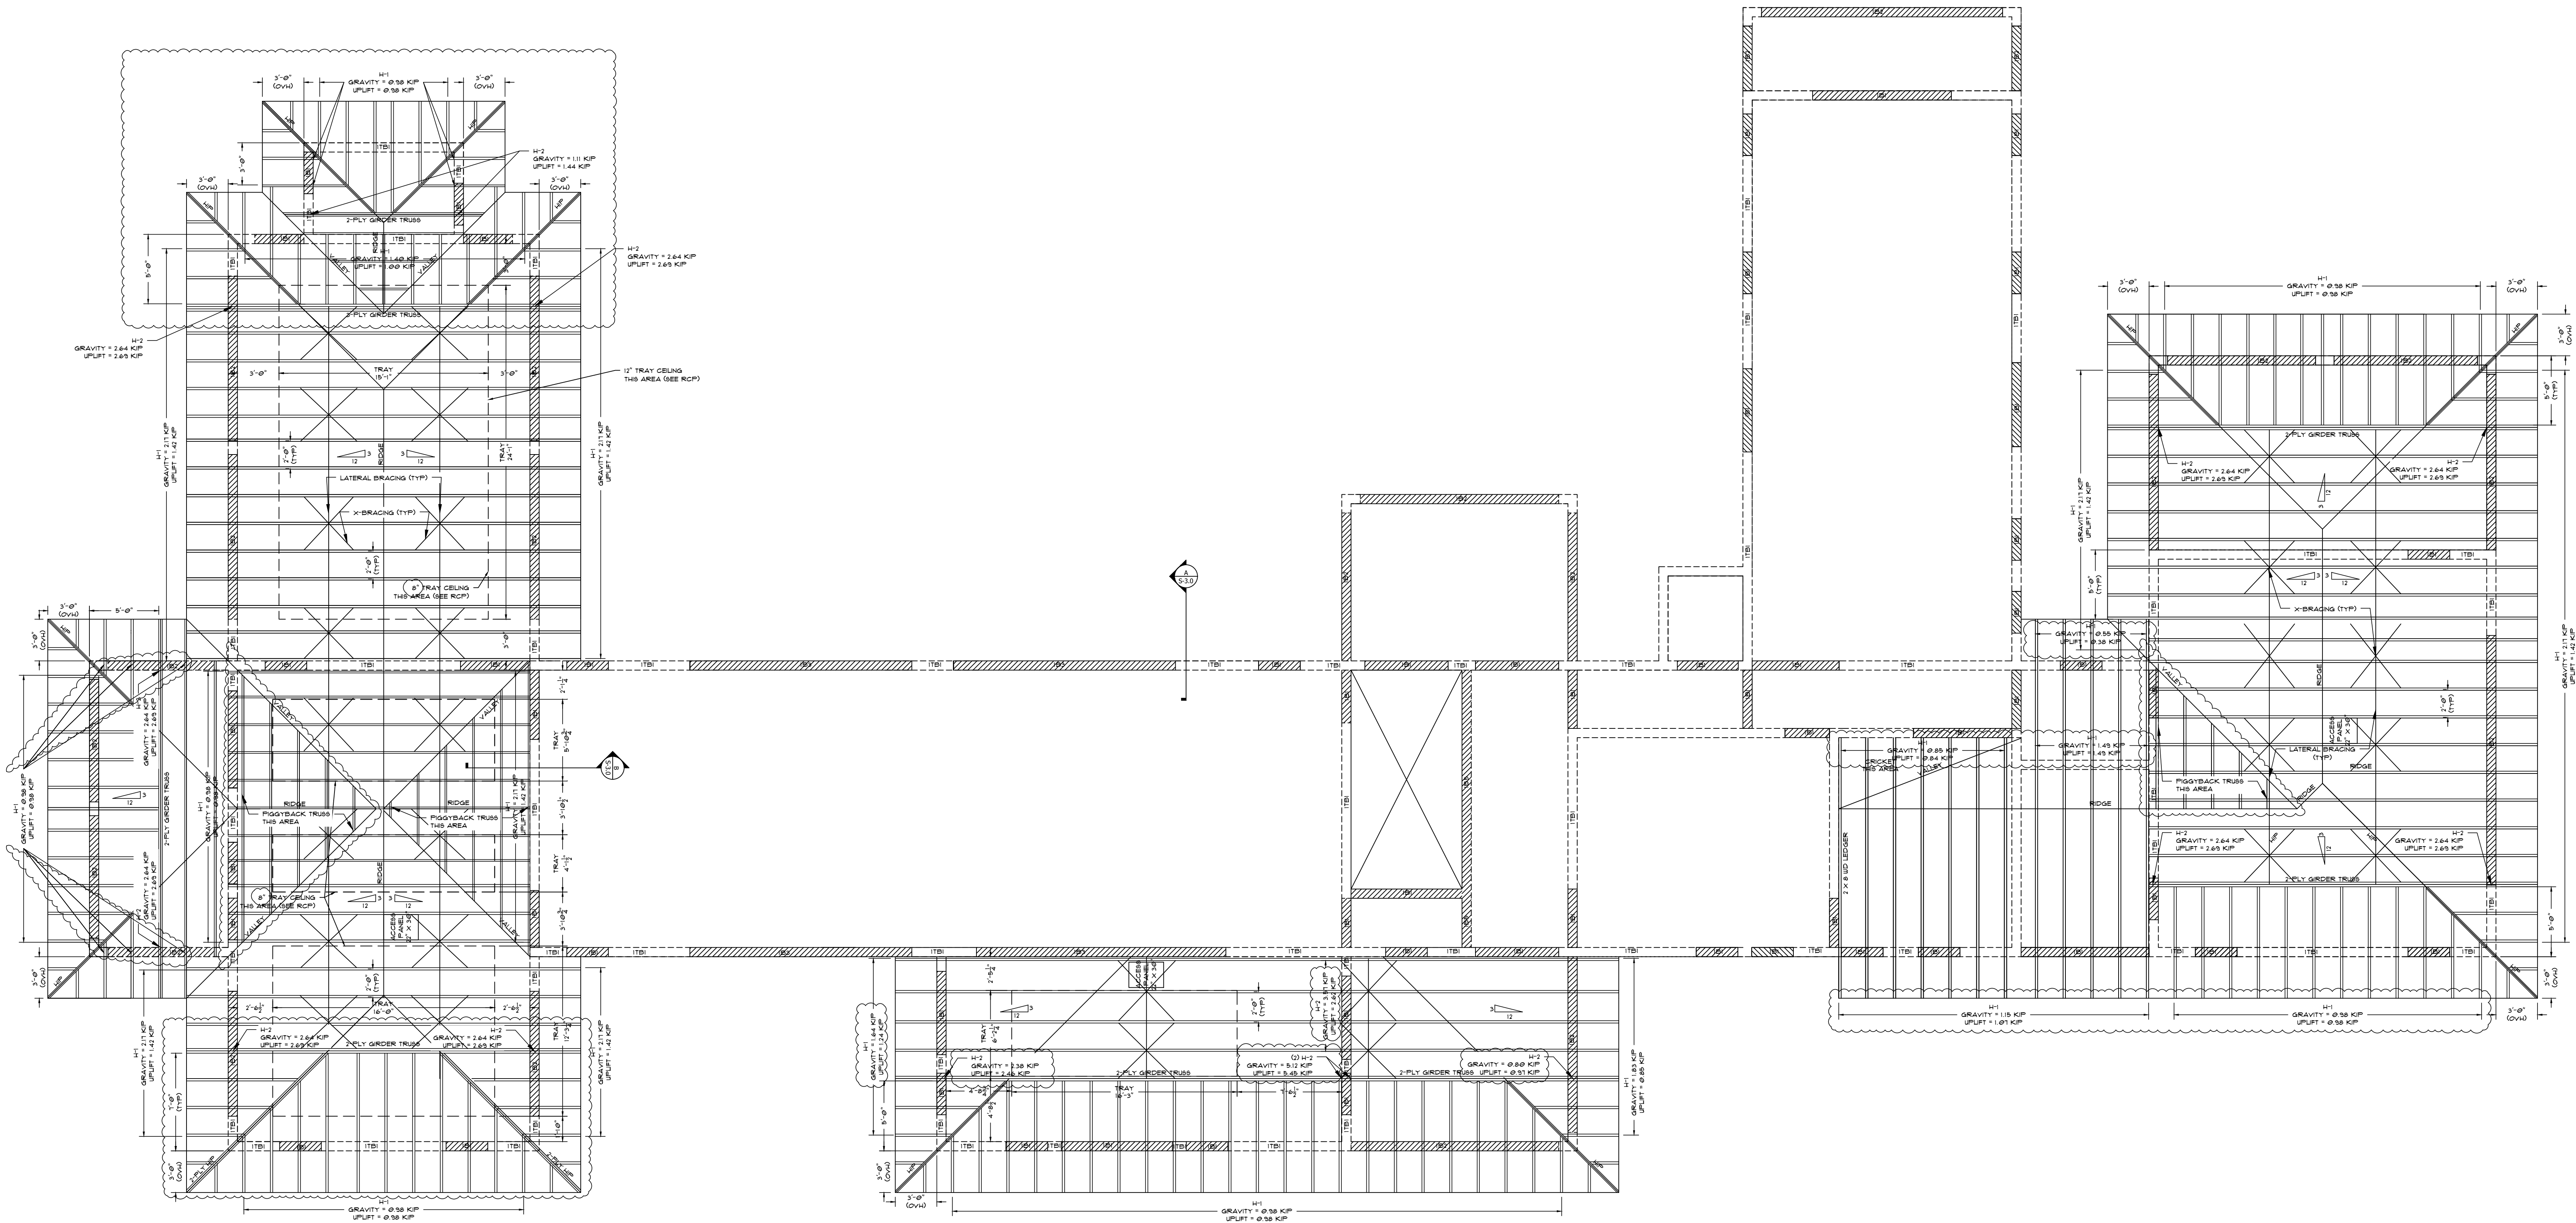

LOWER ROOF PLAN
SCALE: 3/16" = 1'-0"


REV	DATE	DESCRIPTION
0	07/24/22	ISSUED FOR BIDDING
1	10/10/24	REVISED AS SHOWN
2	02/01/25	REVISED AS SHOWN
3	04/01/25	REVISED TO MATCH TRUSS SD

SHEET NO.	REV
8-21	3

BEAM SCHEDULE									
MARK	BEAM TYPE	TOP OF BEAM ELEV. (REF)	DIMENSIONS		REINFORCEMENT				REMARKS
			WIDTH (IN)	HEIGHT (IN)	TOP	MID	BOTTOM	STIRRUPS	
2B1	CONCRETE	22'-6"	8	14	Ø #6	---	Ø #6	#3 @ 6" O.C.	SEE DROP BEAM DETAIL
2B2	CONCRETE	22'-6"	8	16	Ø #6	---	Ø #6	#3 @ 6" O.C.	
2B3	CONCRETE	22'-6"	8	18	Ø #6	---	Ø #6	#3 @ 6" O.C.	
2TB1	CONCRETE	22'-6"	8	12	Ø #6	---	Ø #6	#3 @ 48" O.C.	

CONNECTOR SCHEDULE										
MARK	MANUFACTURER	PART NO.	PRODUCT APPROVAL NO.				CAPACITY (LBS)			REMARKS
				TO RAFTER/JOIST	TO BEAM	TO CONCRETE	GRAVITY	UPLIFT	F1	
H-1	SIMPSON	DETAL20	FL # 11413	(Ø) 100 X 1-1/2" NAILS	--	EMBEDDED	--	2400	2000	1400
H-2	SIMPSON	FGTR	FL # 11413	(Ø) 1/4" X 3" SD6	--	(Ø) 1/2 X 5" TITEN HD	--	3600	--	--

LEGEND	
	OPENINGS/BEAMS BELOW
	CONCRETE TIE BEAM BELOW
	UD ROOF TRUSS

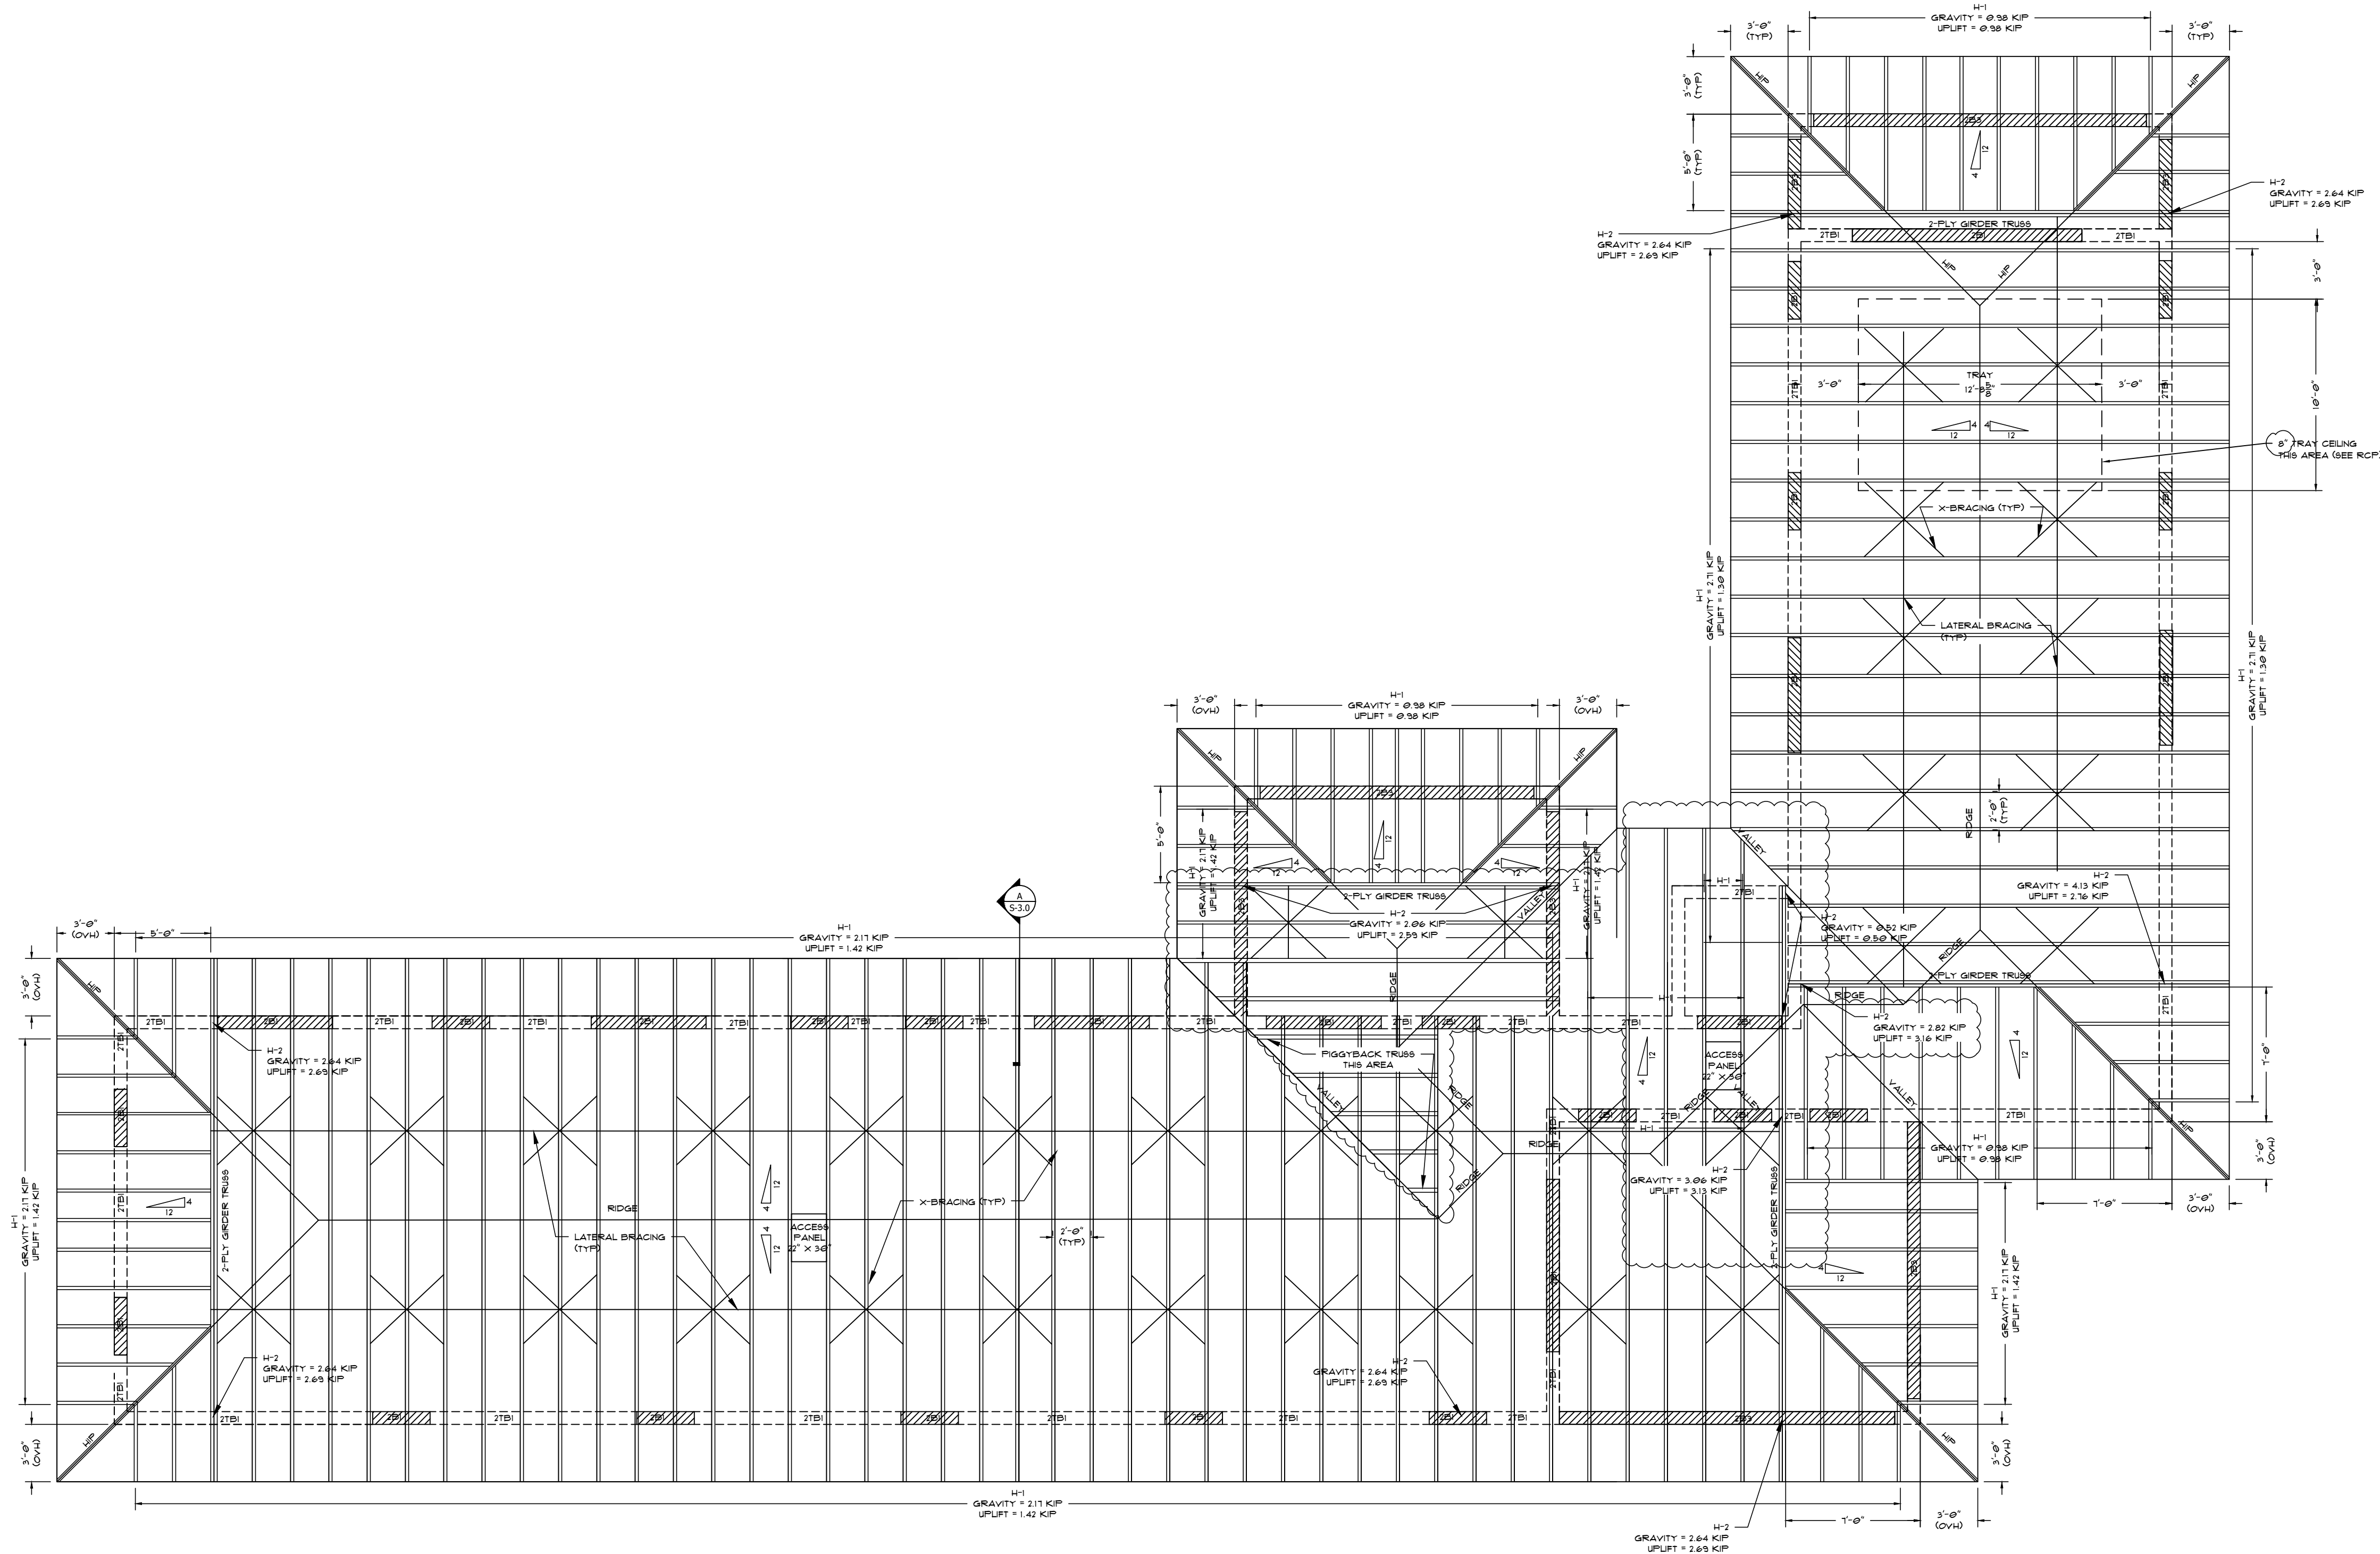

HIGH ROOF PLAN
SCALE: 3/16" = 1'-0"