


COPYRIGHT © 2023 PASQUAL, PEREZ, KILIDDJIAN & ASSOCIATES - ARCHITECTS - PLANNERS
The architectural design and detail drawings for this building and / or overall project are the legal property of and all rights are reserved by the Architect. Their use for reproduction, construction or distribution is prohibited unless authorized in writing by Architect.





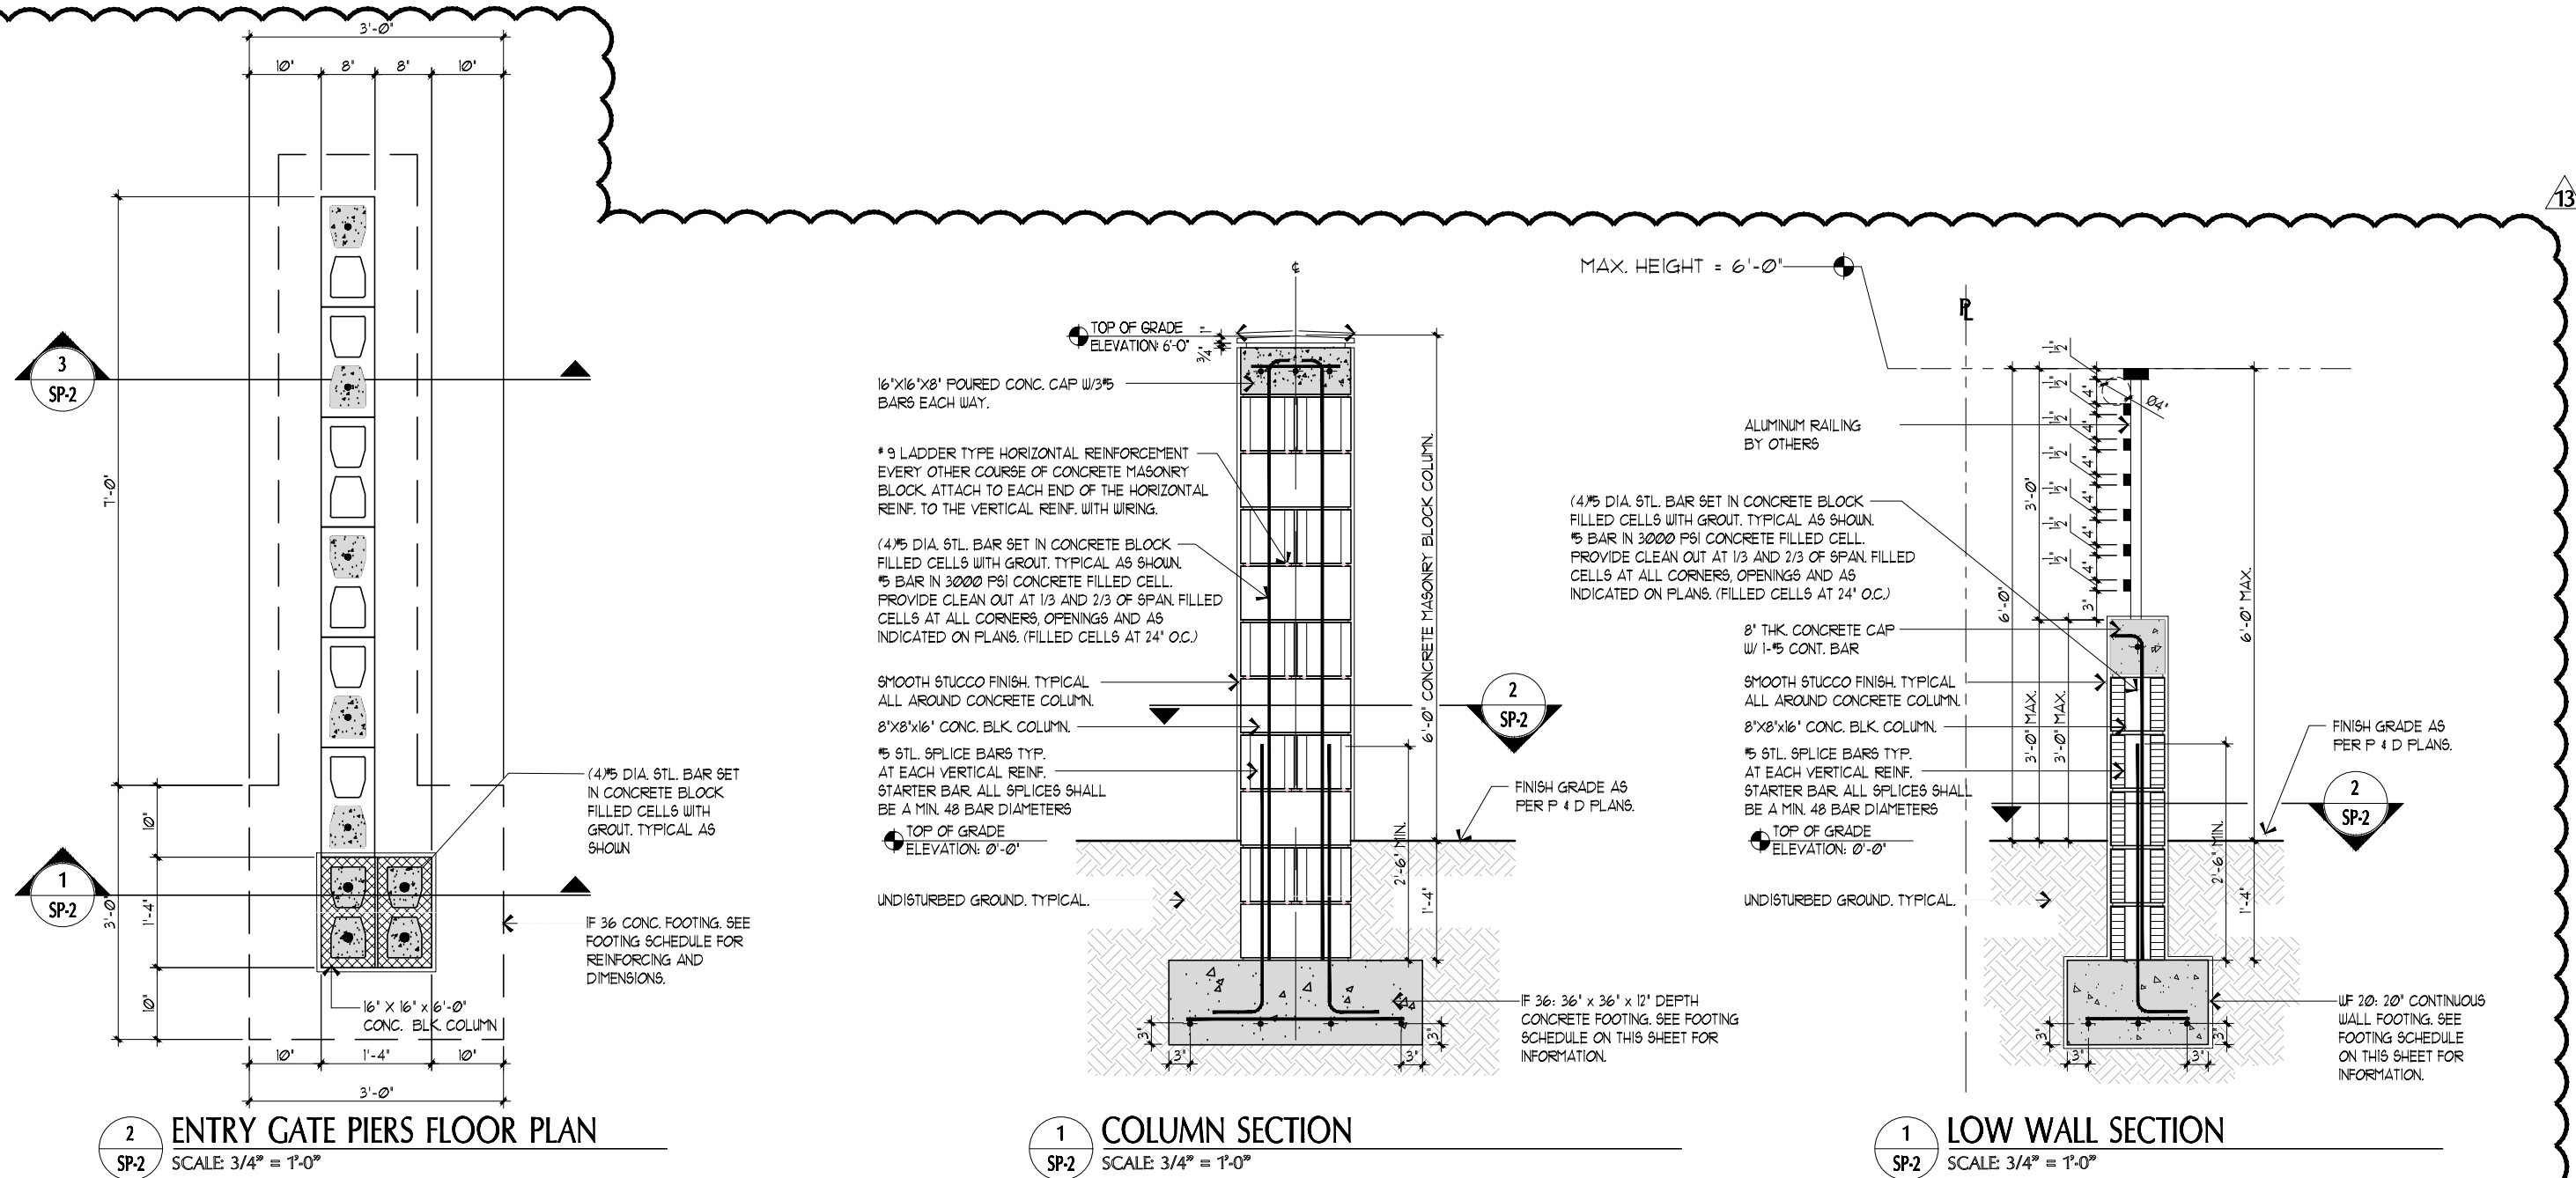


FOOTING SCHEDULE									
MARK	FOOTING TYPE	WIDTH	LENGTH	DEPTH	TOP / BOTTOM REINFORCEMENT				REMARKS
					A	B	C	D	
IF36	C	36"	36"	16"	5-#5	5-#5	-	-	ISOLATED FOOTING
WF20	C	20"	CONT.	12"	3-#5	#5 @ 12"o.c.	-	-	WALL FOOTING

FOOTING TYPES

TYPE-A, TYPE-B, TYPE-C, TYPE-D, TYPE-E, TYPE-F

NOTE:
PROVIDE 3-30" x 30" #5 CORNER BAR @ ALL FOOTING CORNERS @ EXTERIOR EDGES.

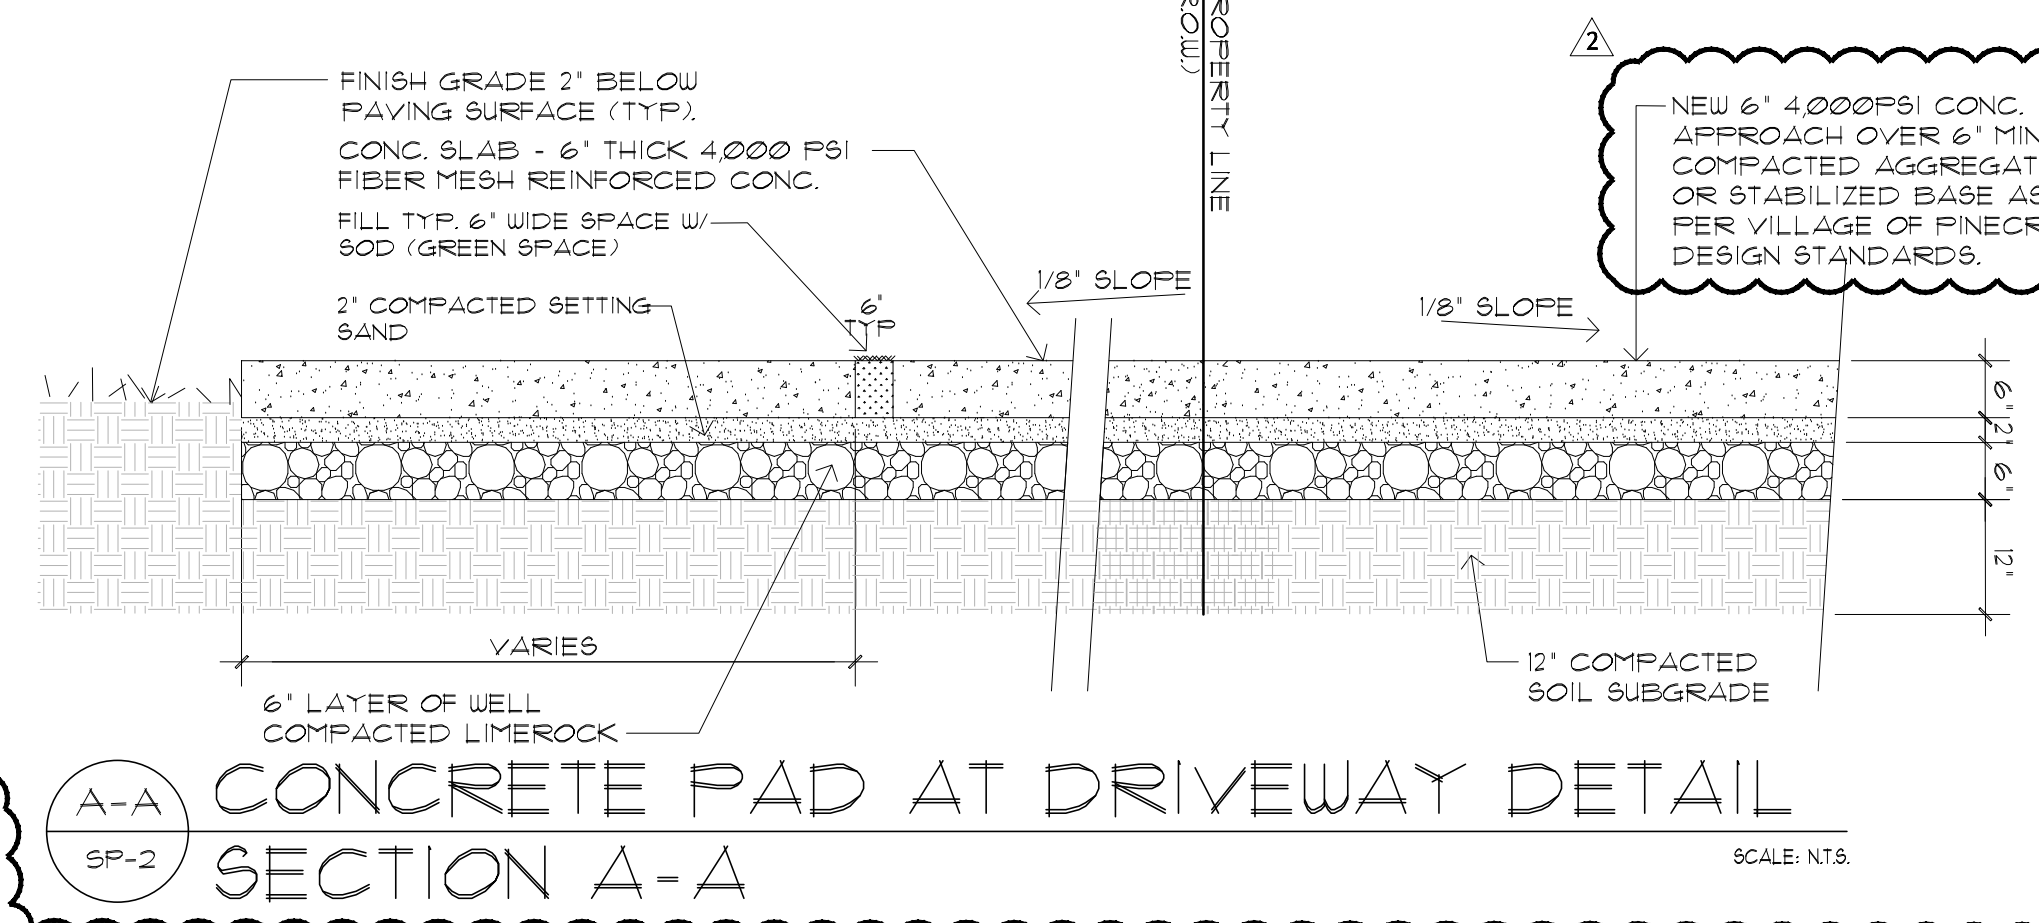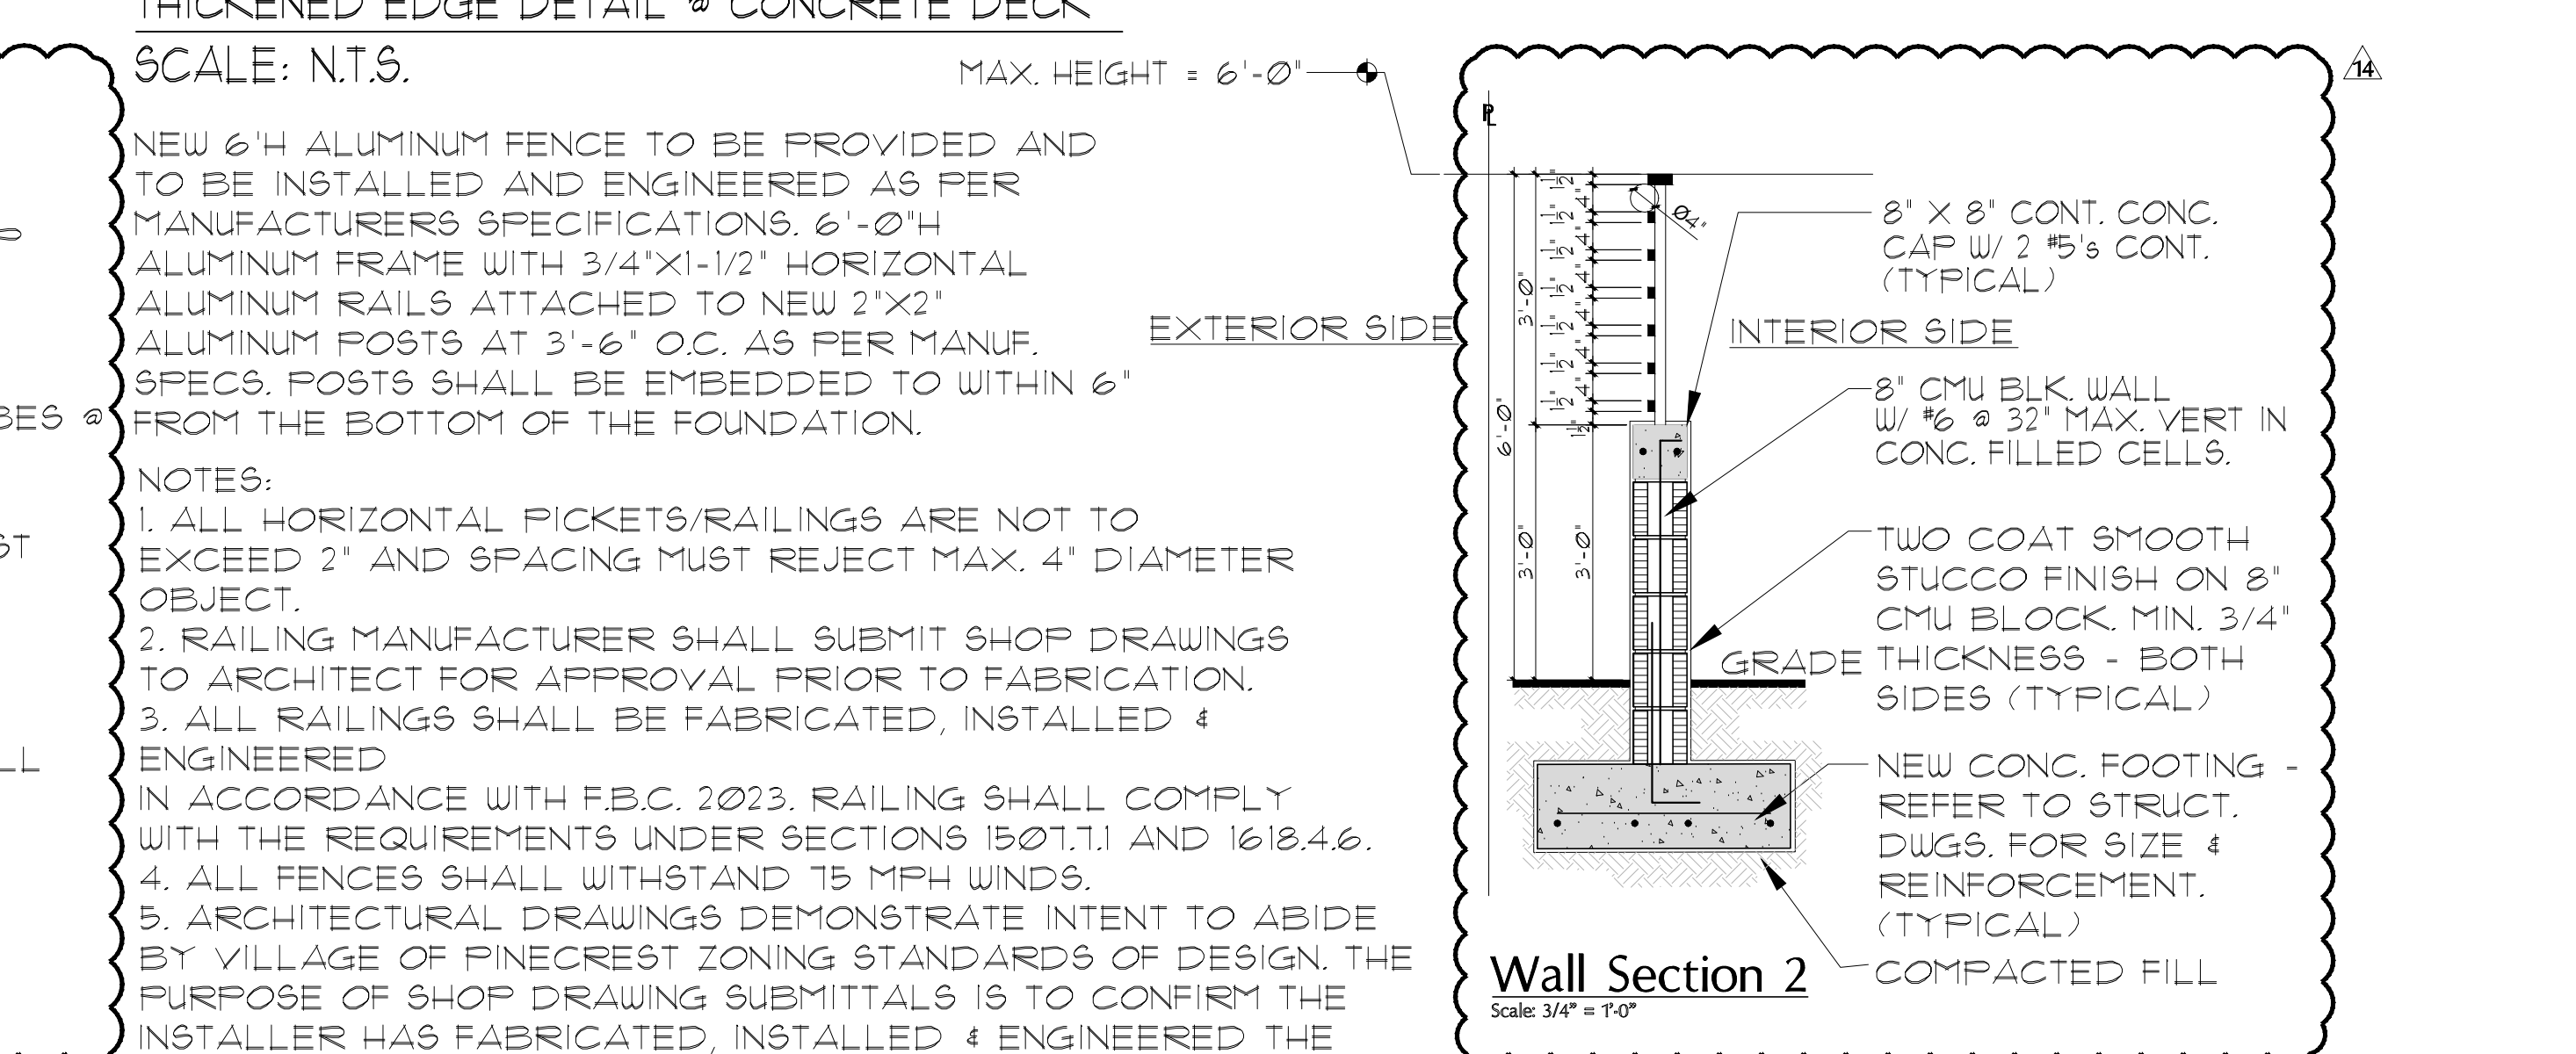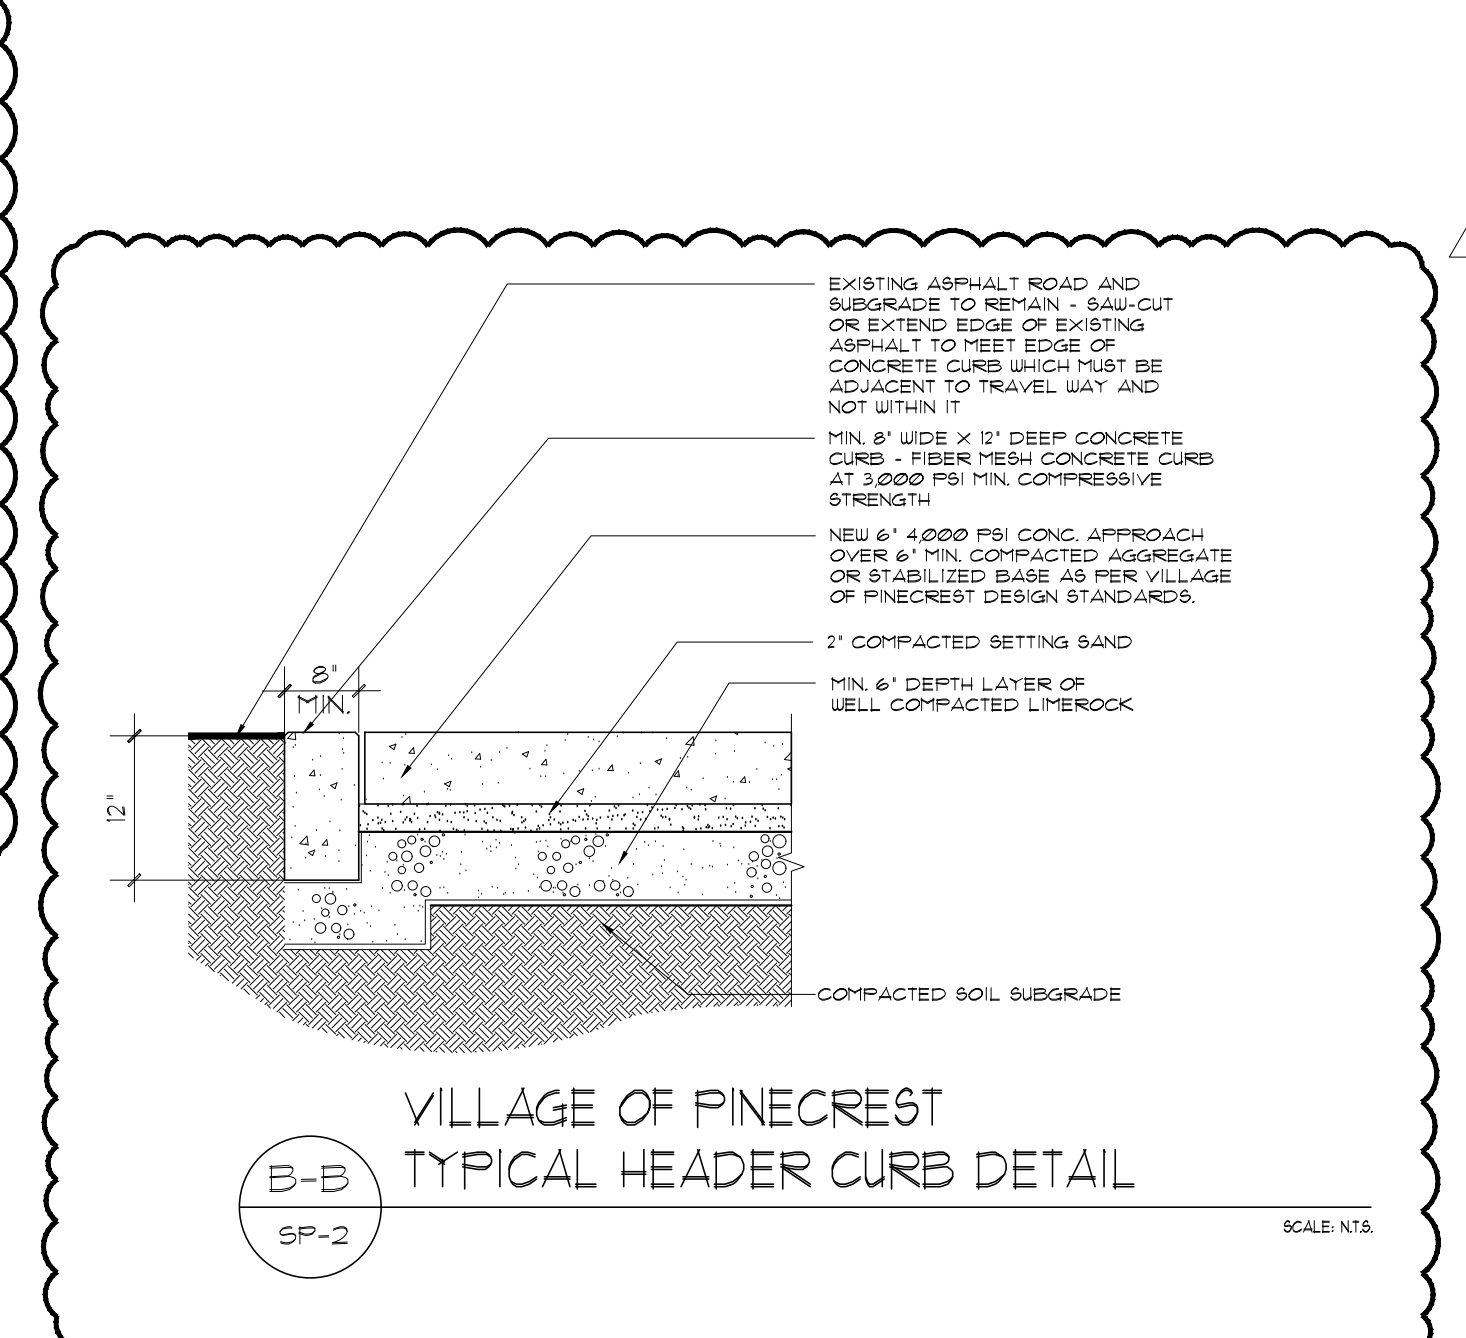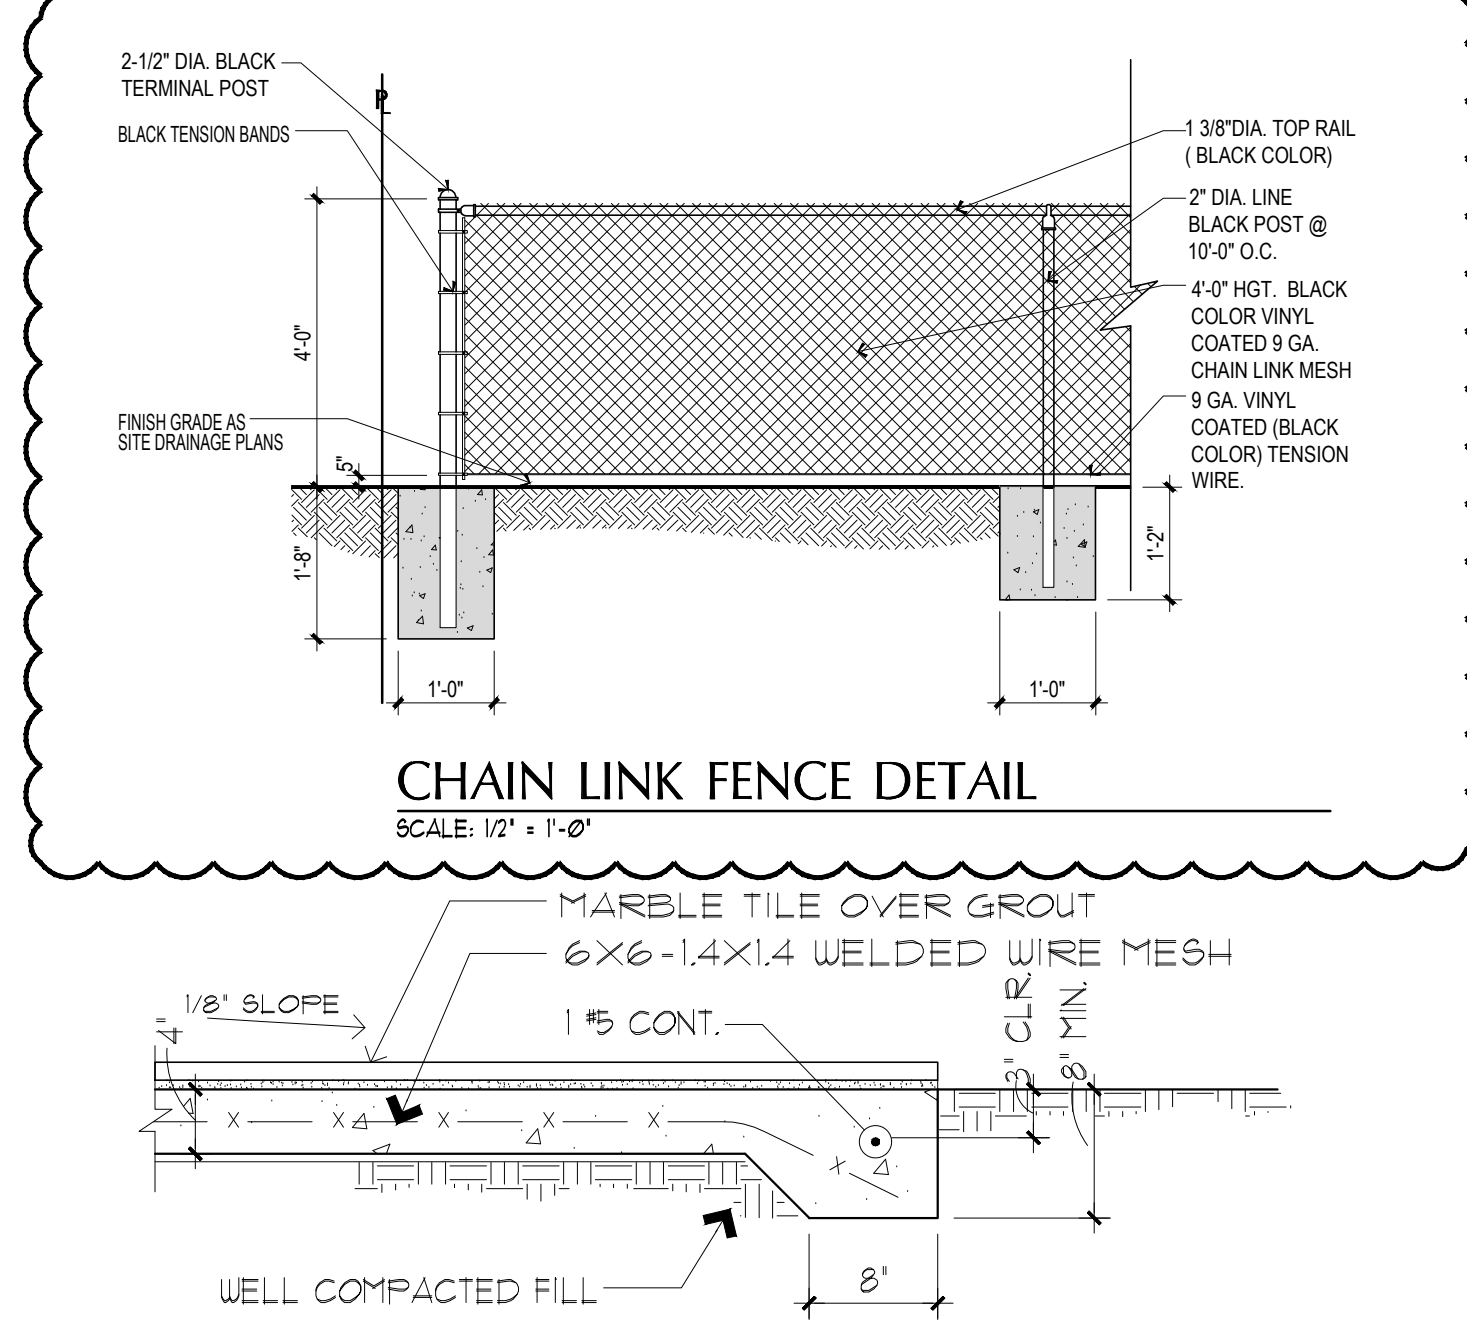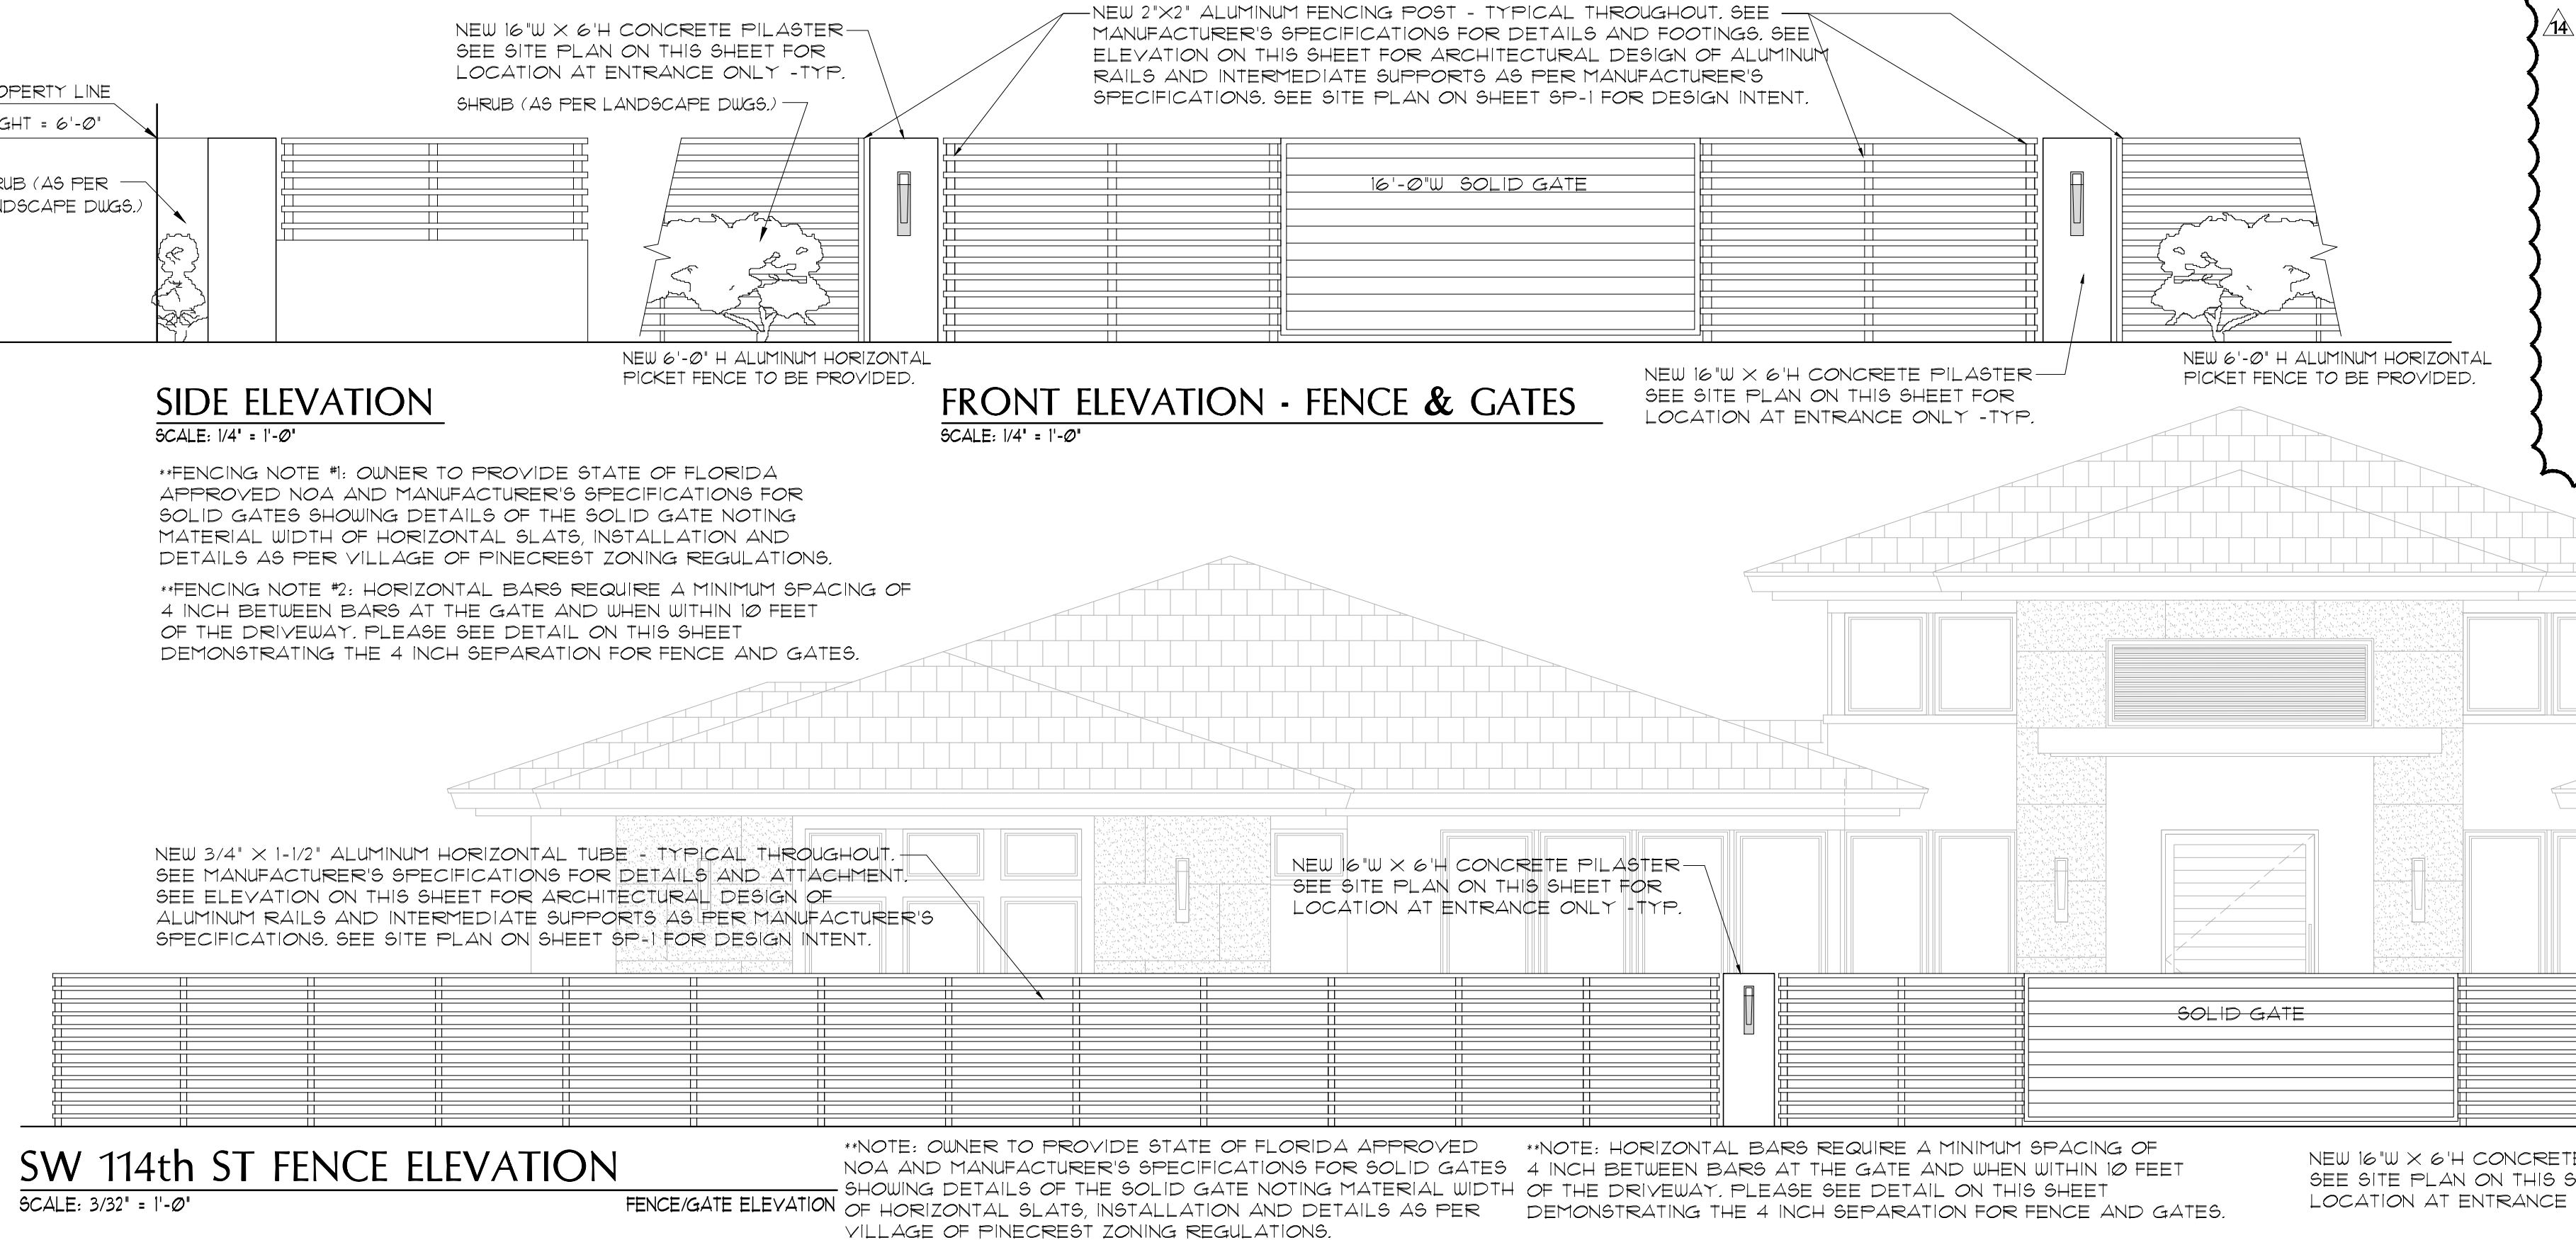

PASQUAL PEREZ KILIDDJIAN STARR
ARCHITECTS + PLANNERS

LICENSE # AA 26001357
EDGARDO PEREZ, AIA
LICENSE NO.: AR 0015394
MARIO P. PASQUAL, AIA
LICENSE NO.: AR 0008254
PETER KILIDDJIAN, RA
LICENSE NO.: AR 0093067
ANDREW STARR, RA
LICENSE NO.: AR 0095130

AT THE BEACON CENTER
1330 NW 84th AVENUE
DORAL, FLORIDA 33126
TELEPHONE: (305) 592-1343
FACSIMILE: (305) 592-6865
http://www.ppkarch.com

REVISIONS:

1.	08.10.23 BLDG. DEPT. REV.
13.	11.13.25 BLDG. INSP. REV.
14.	12.16.25 BLDG. DEPT. REV.

OWNER:
HERITAGE HOME BUILDERS, LLC
9350 SOUTH DIXIE HIGHWAY
SUITE 1500
MIAMI, FL 33156
PHONE: 305.665.3077

NEW CONSTRUCTION AT PINECREST RESIDENCE:
BY HERITAGE HOME BUILDERS, LLC.
7725 SOUTHWEST 114 STREET
VILLAGE OF PINECREST, FL 33156

SEAL:

SITE PLAN DETAILS

DATE:	0116.2023
SCALE:	AS SHOWN
DRAWN:	SJP
CHECK BY:	EP
JOB NO.:	22-22

SP-2

SHEET NO.: