


FOUNDATION SCHEDULE									
MARK	FOOTING TYPE	TOP OF FOOTING BELOW GRADE ELEV. (N)	DEPTH (N)	WIDTH (N)	LENGTH (N)	REINFORCEMENT			REMARKS
						LONG.	LAT.		
WF-1	CONTINUOUS	12	12	24	CONT.	(3) #5	#5 @ 8"		
WF-2	CONTINUOUS	12	12	30	CONT.	(3) #5	#5 @ 8"		
SP-1	SPREAD	12	12	54	54	(6) #5 E/W T/B			
SP-2	SPREAD	12	12	45	45	(6) #5 E/W T/B			
SP-3	SPREAD	12	12	36	36	(6) #5 E/W T/B			
SP-4	SPREAD	12	12	48	48	(6) #5 E/W T/B			

COLUMN SCHEDULE					
MARK	COLUMN TYPE	DIMENSIONS (N)	REINFORCEMENT		REMARKS
			VERTICAL	HORIZONTAL	
C1	CONCRETE	8" X 12"	(4) #6	#3 @ 8" O.C.	
C2	CONCRETE	16" X 16" X 8"	(8) #6	#3 @ 8" O.C.	(2) #3 TIES @ 8" O.C.
C3	CONCRETE	8" X 15 5/8"	(4) #6	#3 @ 8" O.C.	
C4	CONCRETE	8" X 16"	(4) #6	#3 @ 8" O.C.	
C5	CONCRETE	8" X 18 3/8"	(4) #6	#3 @ 8" O.C.	
C6	CONCRETE	8" X 23"	(6) #6	#3 @ 8" O.C.	#3 HARPINS @ CTR. BARS
C7	CONCRETE	8" X 36"	(8) #6	#3 @ 8" O.C.	#3 HARPINS @ CTR. BARS

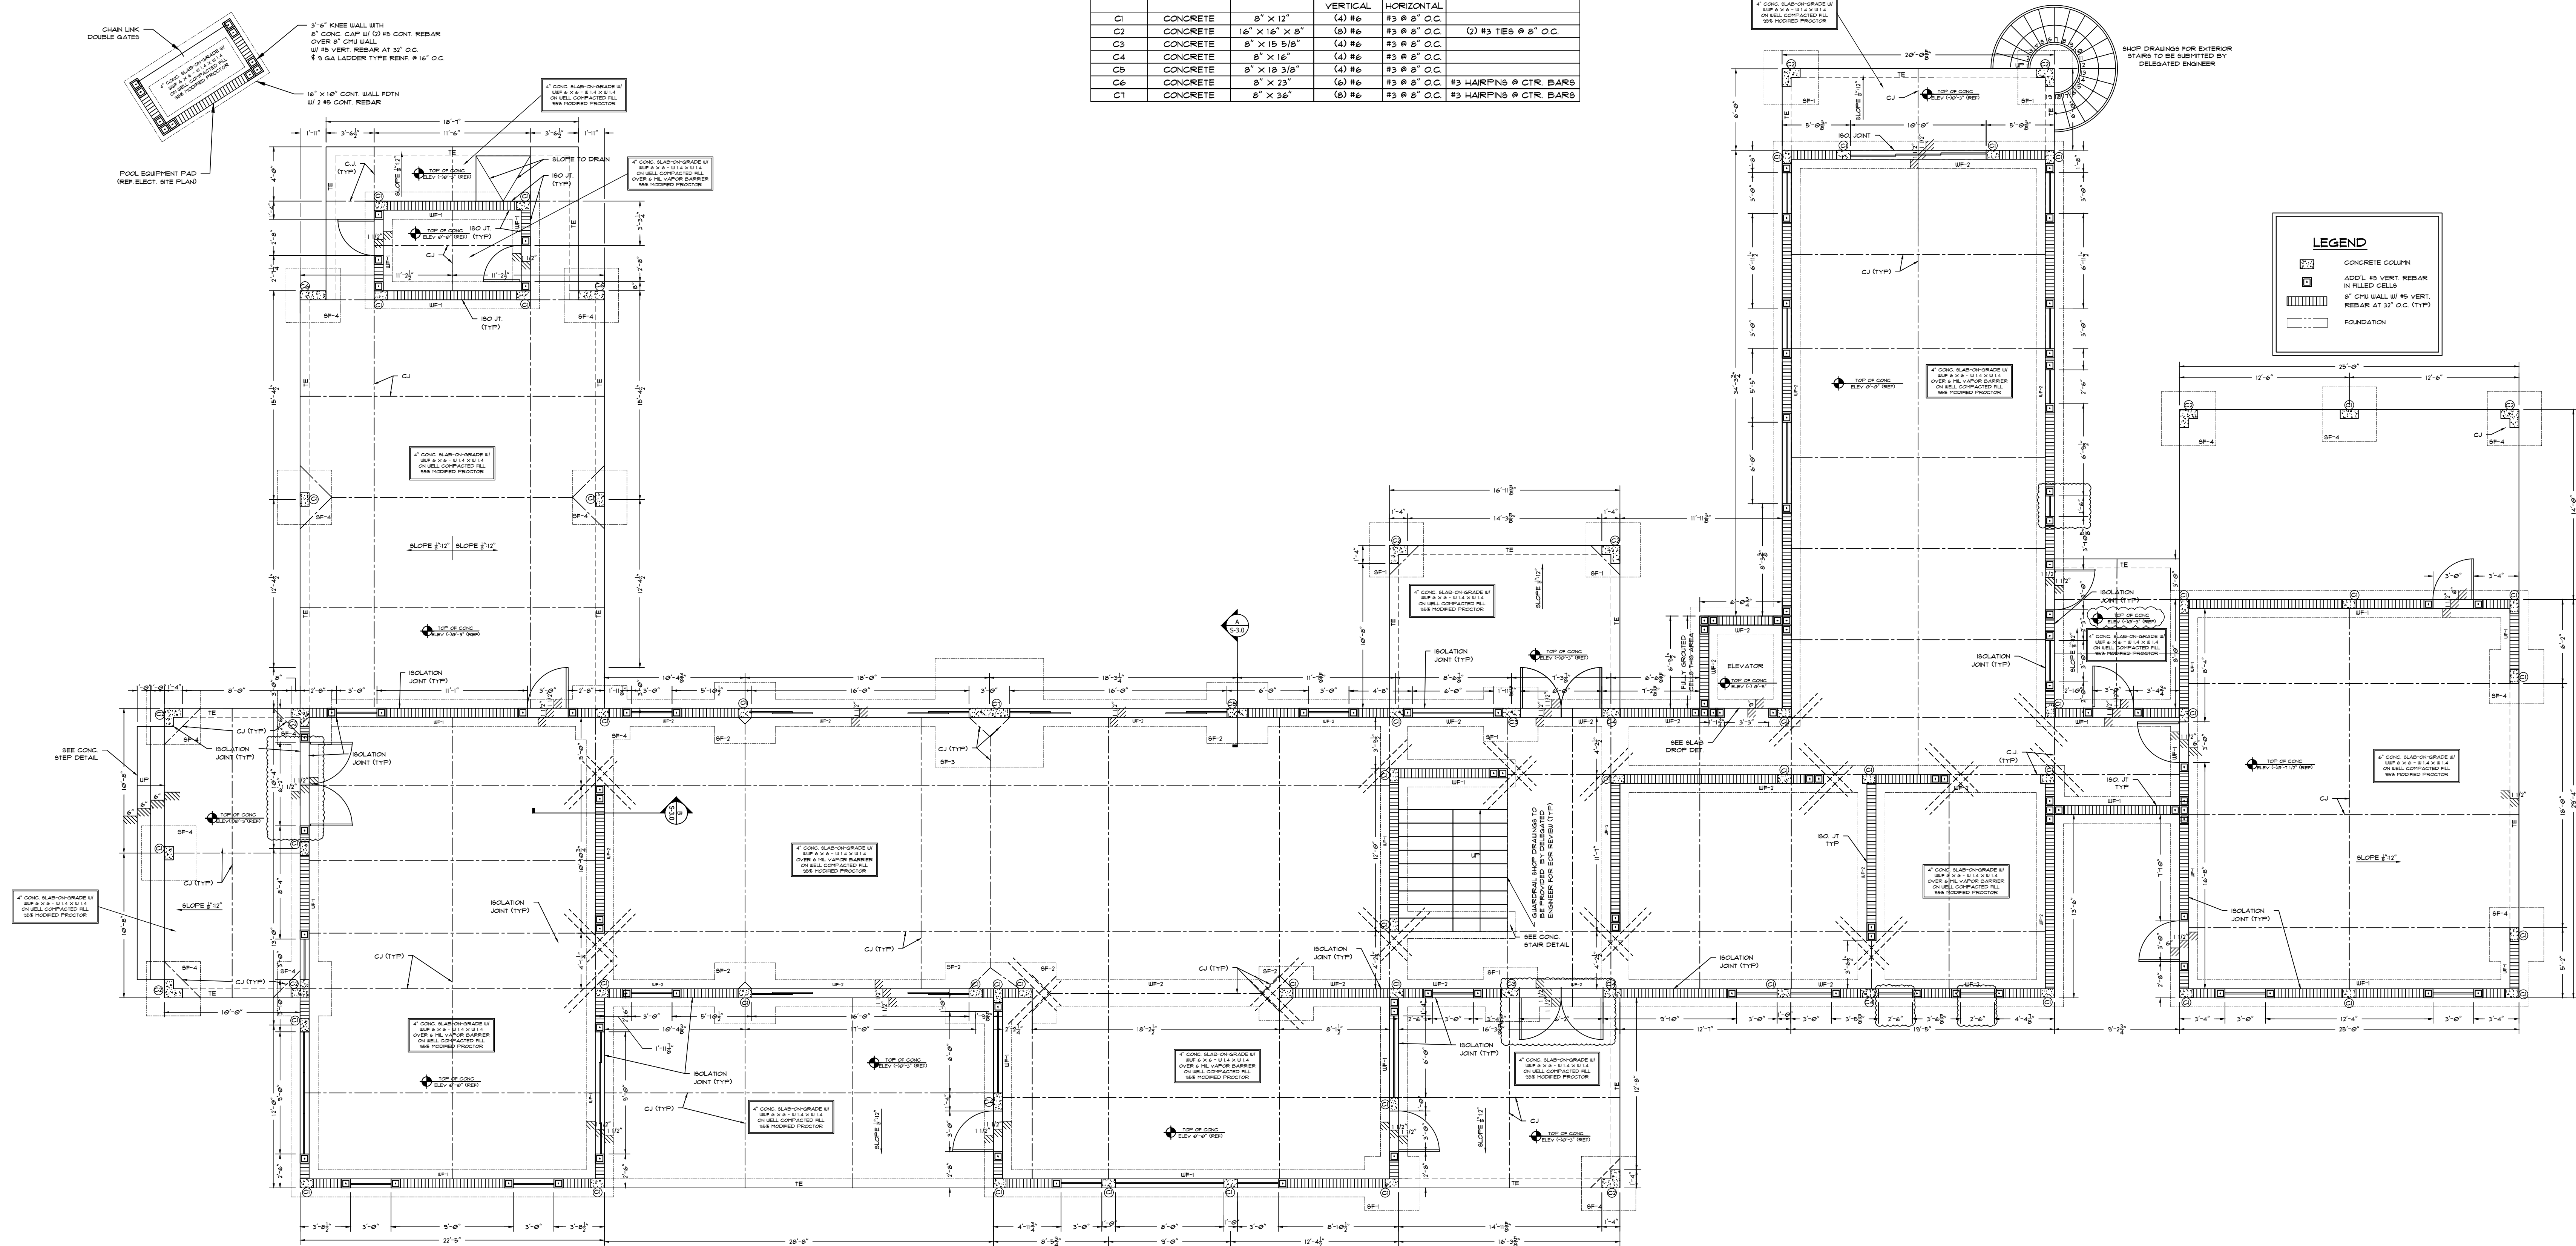

FOUNDATION PLAN
SCALE: 3/16" = 1'-0"