


REV	DATE	DESCRIPTION
0	07/24/22	BASED FOR BLDG DEPT REVIEW
1	10/03/24	REVISED AS SHOWN
2	10/02/25	REVISED AS SHOWN
3	12/03/25	REVISED AS SHOWN
4	12/16/25	REVISED AS SHOWN

SHEET NO.	REV
5-11	4

COLUMN SCHEDULE					
MARK	COLUMN TYPE	DIMENSIONS (N)	REINFORCEMENT		REMARKS
			VERTICAL	HORIZONTAL	
C1	CONCRETE	8" X 12"	(4) #6	#3 @ 8" O.C.	
C2	CONCRETE	16" X 16" X 8"	(8) #6	#3 @ 8" O.C.	(2) #3 TIES @ 8" O.C.
C3	CONCRETE	8" X 15 3/8"	(4) #6	#3 @ 8" O.C.	
C4	CONCRETE	8" X 16"	(4) #6	#3 @ 8" O.C.	
C5	CONCRETE	8" X 15 3/8"	(4) #6	#3 @ 8" O.C.	
C6	CONCRETE	8" X 23"	(6) #6	#3 @ 8" O.C.	#3 HARPNS @ CTR. BARS
C7	CONCRETE	8" X 36"	(8) #6	#3 @ 8" O.C.	#3 HARPNS @ CTR. BARS

FOUNDATION SCHEDULE								
MARK	FOOTING TYPE	TOP OF FOOTING BELOW GRADE ELEV. (N)	DEPTH (N)	WIDTH (N)	LENGTH (N)	REINFORCEMENT		REMARKS
						LONG.	LAT.	
UF-1	CONTINUOUS	12	12	24	CONT.	(3) #5	#5 @ 8"	
UF-2	CONTINUOUS	12	12	36	CONT.	(3) #5	#5 @ 8"	
SF-1	SPREAD	12	12	54	54	(6) #5 E/W	T&B	
SF-2	SPREAD	12	12	69	69	(6) #5 E/W	T&B	
SF-3	SPREAD	12	15	56	56	(12) #5 E/W	T&B	
SF-4	SPREAD	12	12	36	36	(4) #5 E/W	T&B	

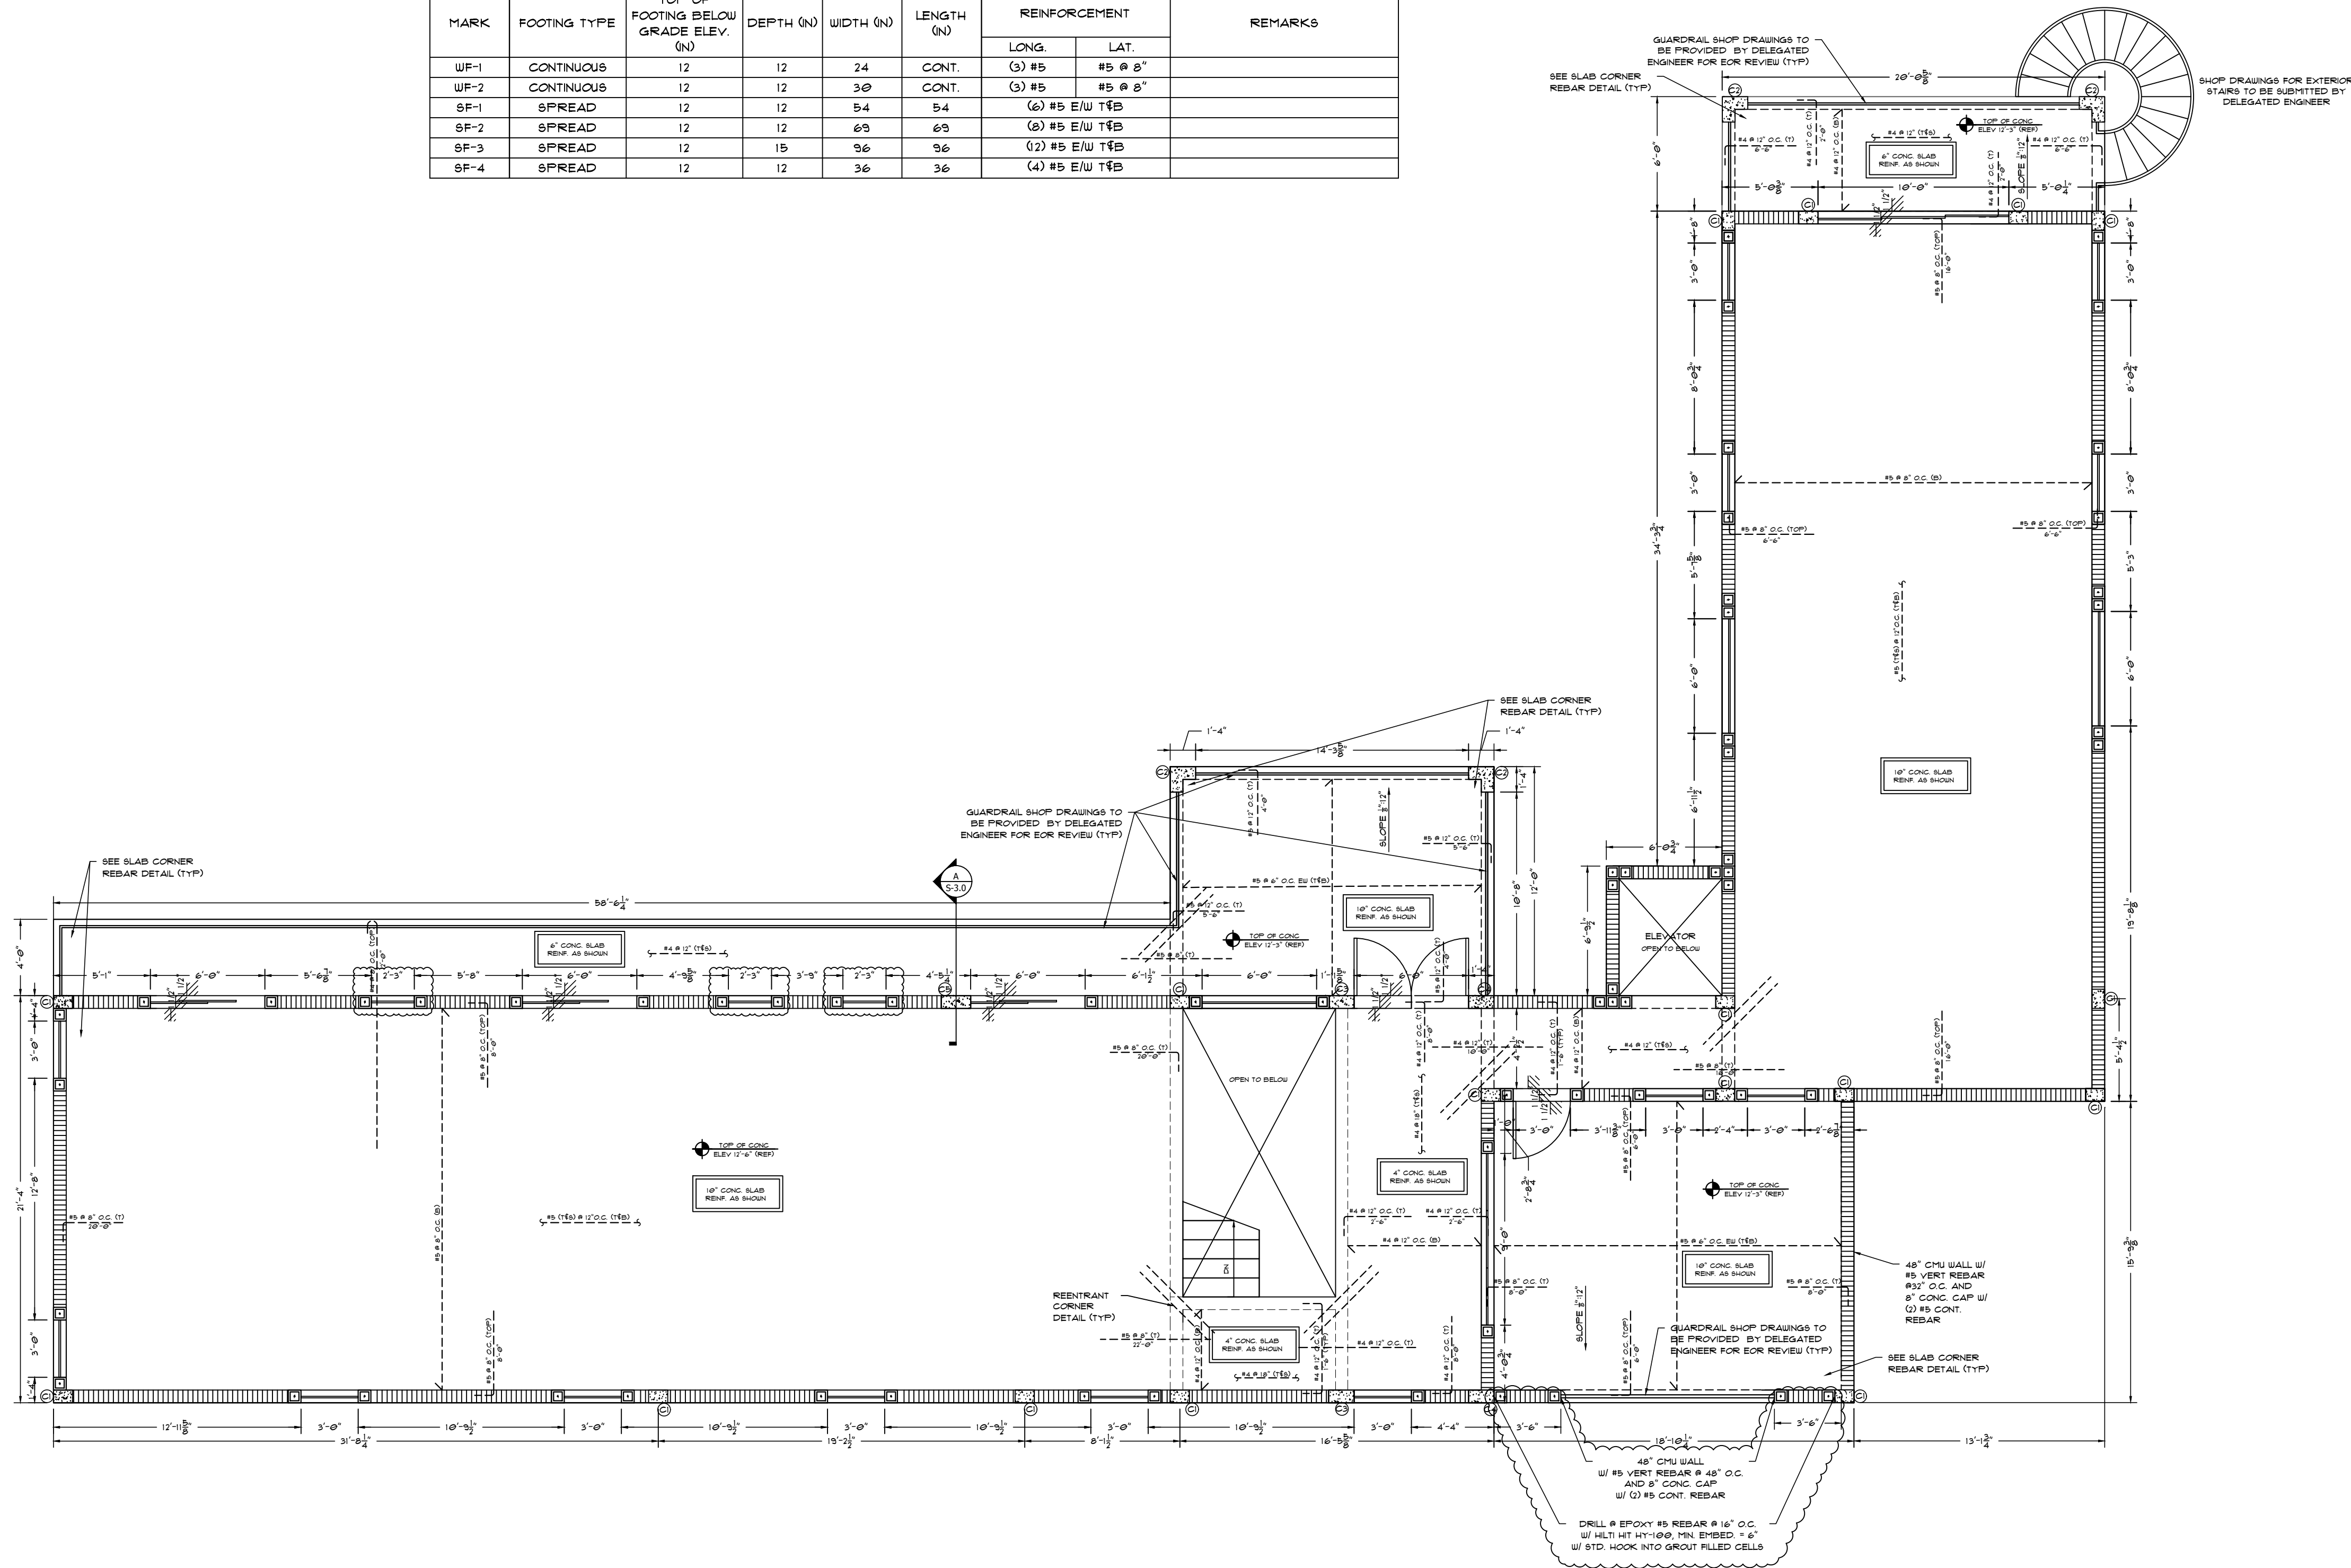

 **SECOND FLOOR FRAMING PLAN**
SCALE: 3/16" = 1'-0"