


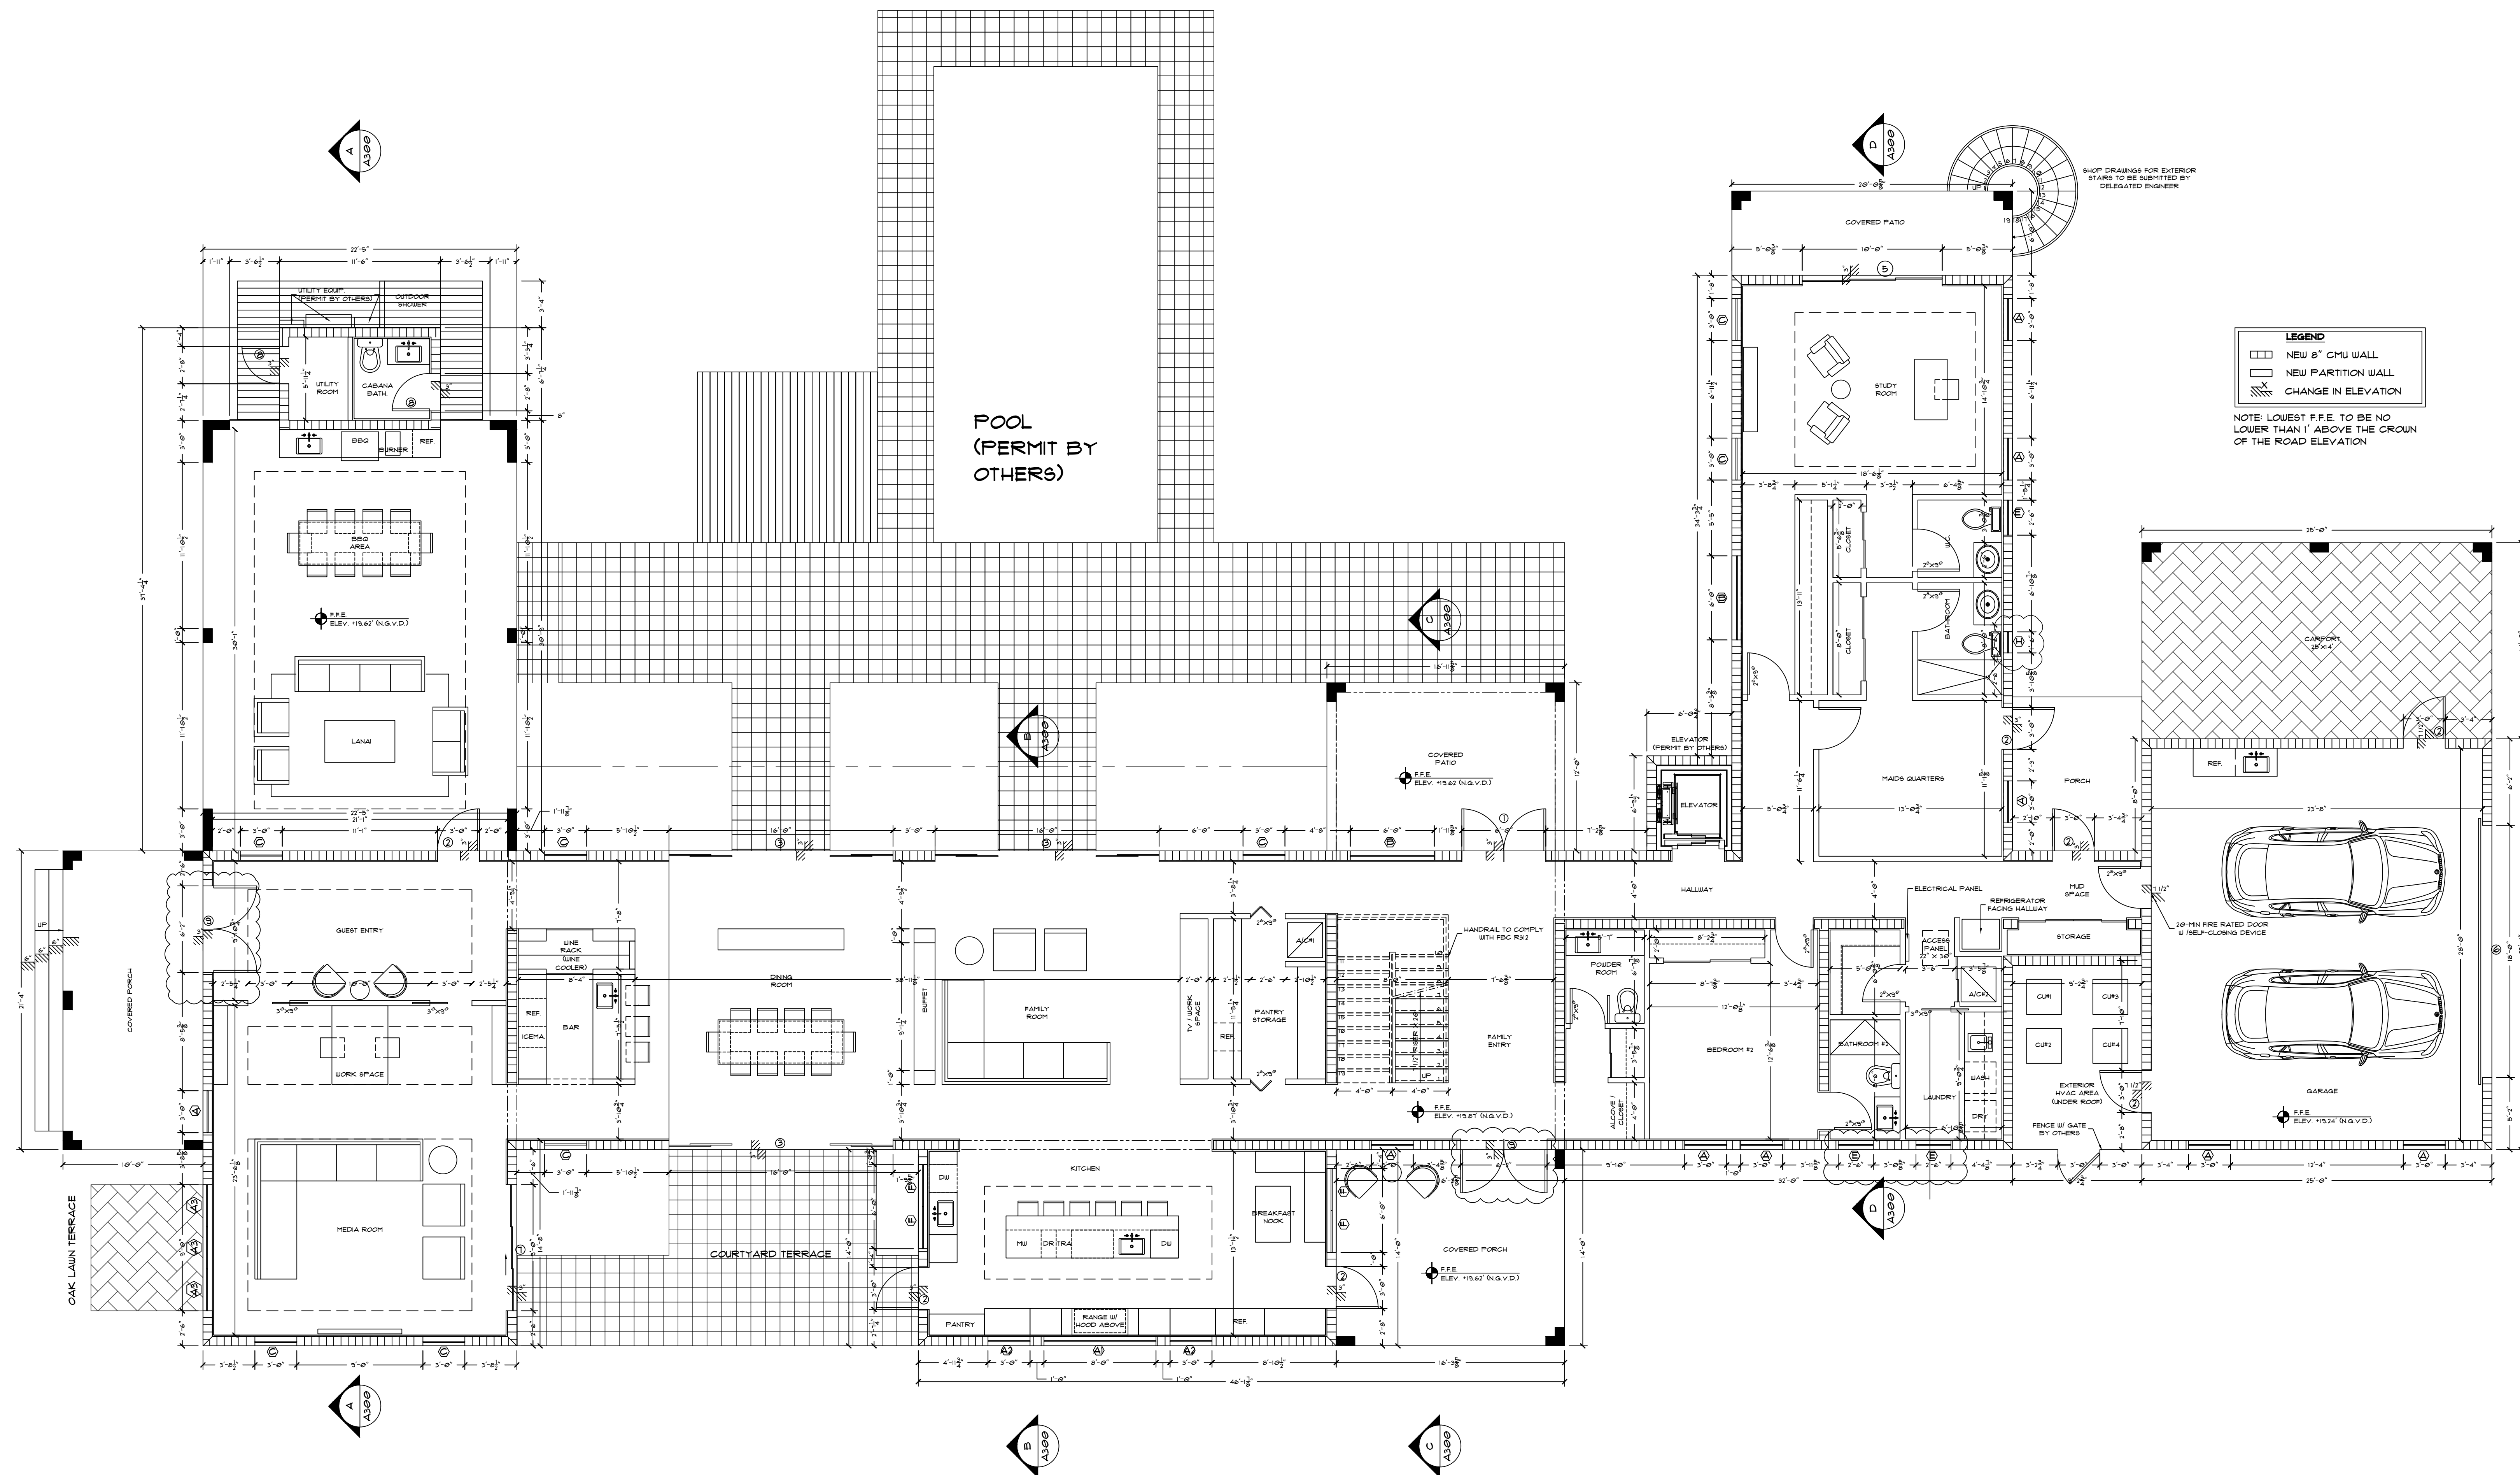

PROPOSED FIRST FLOOR PLAN
SCALE: 3/16" = 1'-0"