


REV	DATE	DESCRIPTION
0	1/10/23	BASED FOR BLDG DEPT REVIEW
1	3/3/23	REVISED AS SHOWN
2	3/3/23	REVISED AS SHOWN
3	4/18/23	REVISED AS SHOWN
4	1/15/24	REVISED AS SHOWN
1	12/16/25	REVISED AS SHOWN

SHEET NO.	REV
A-1021	1

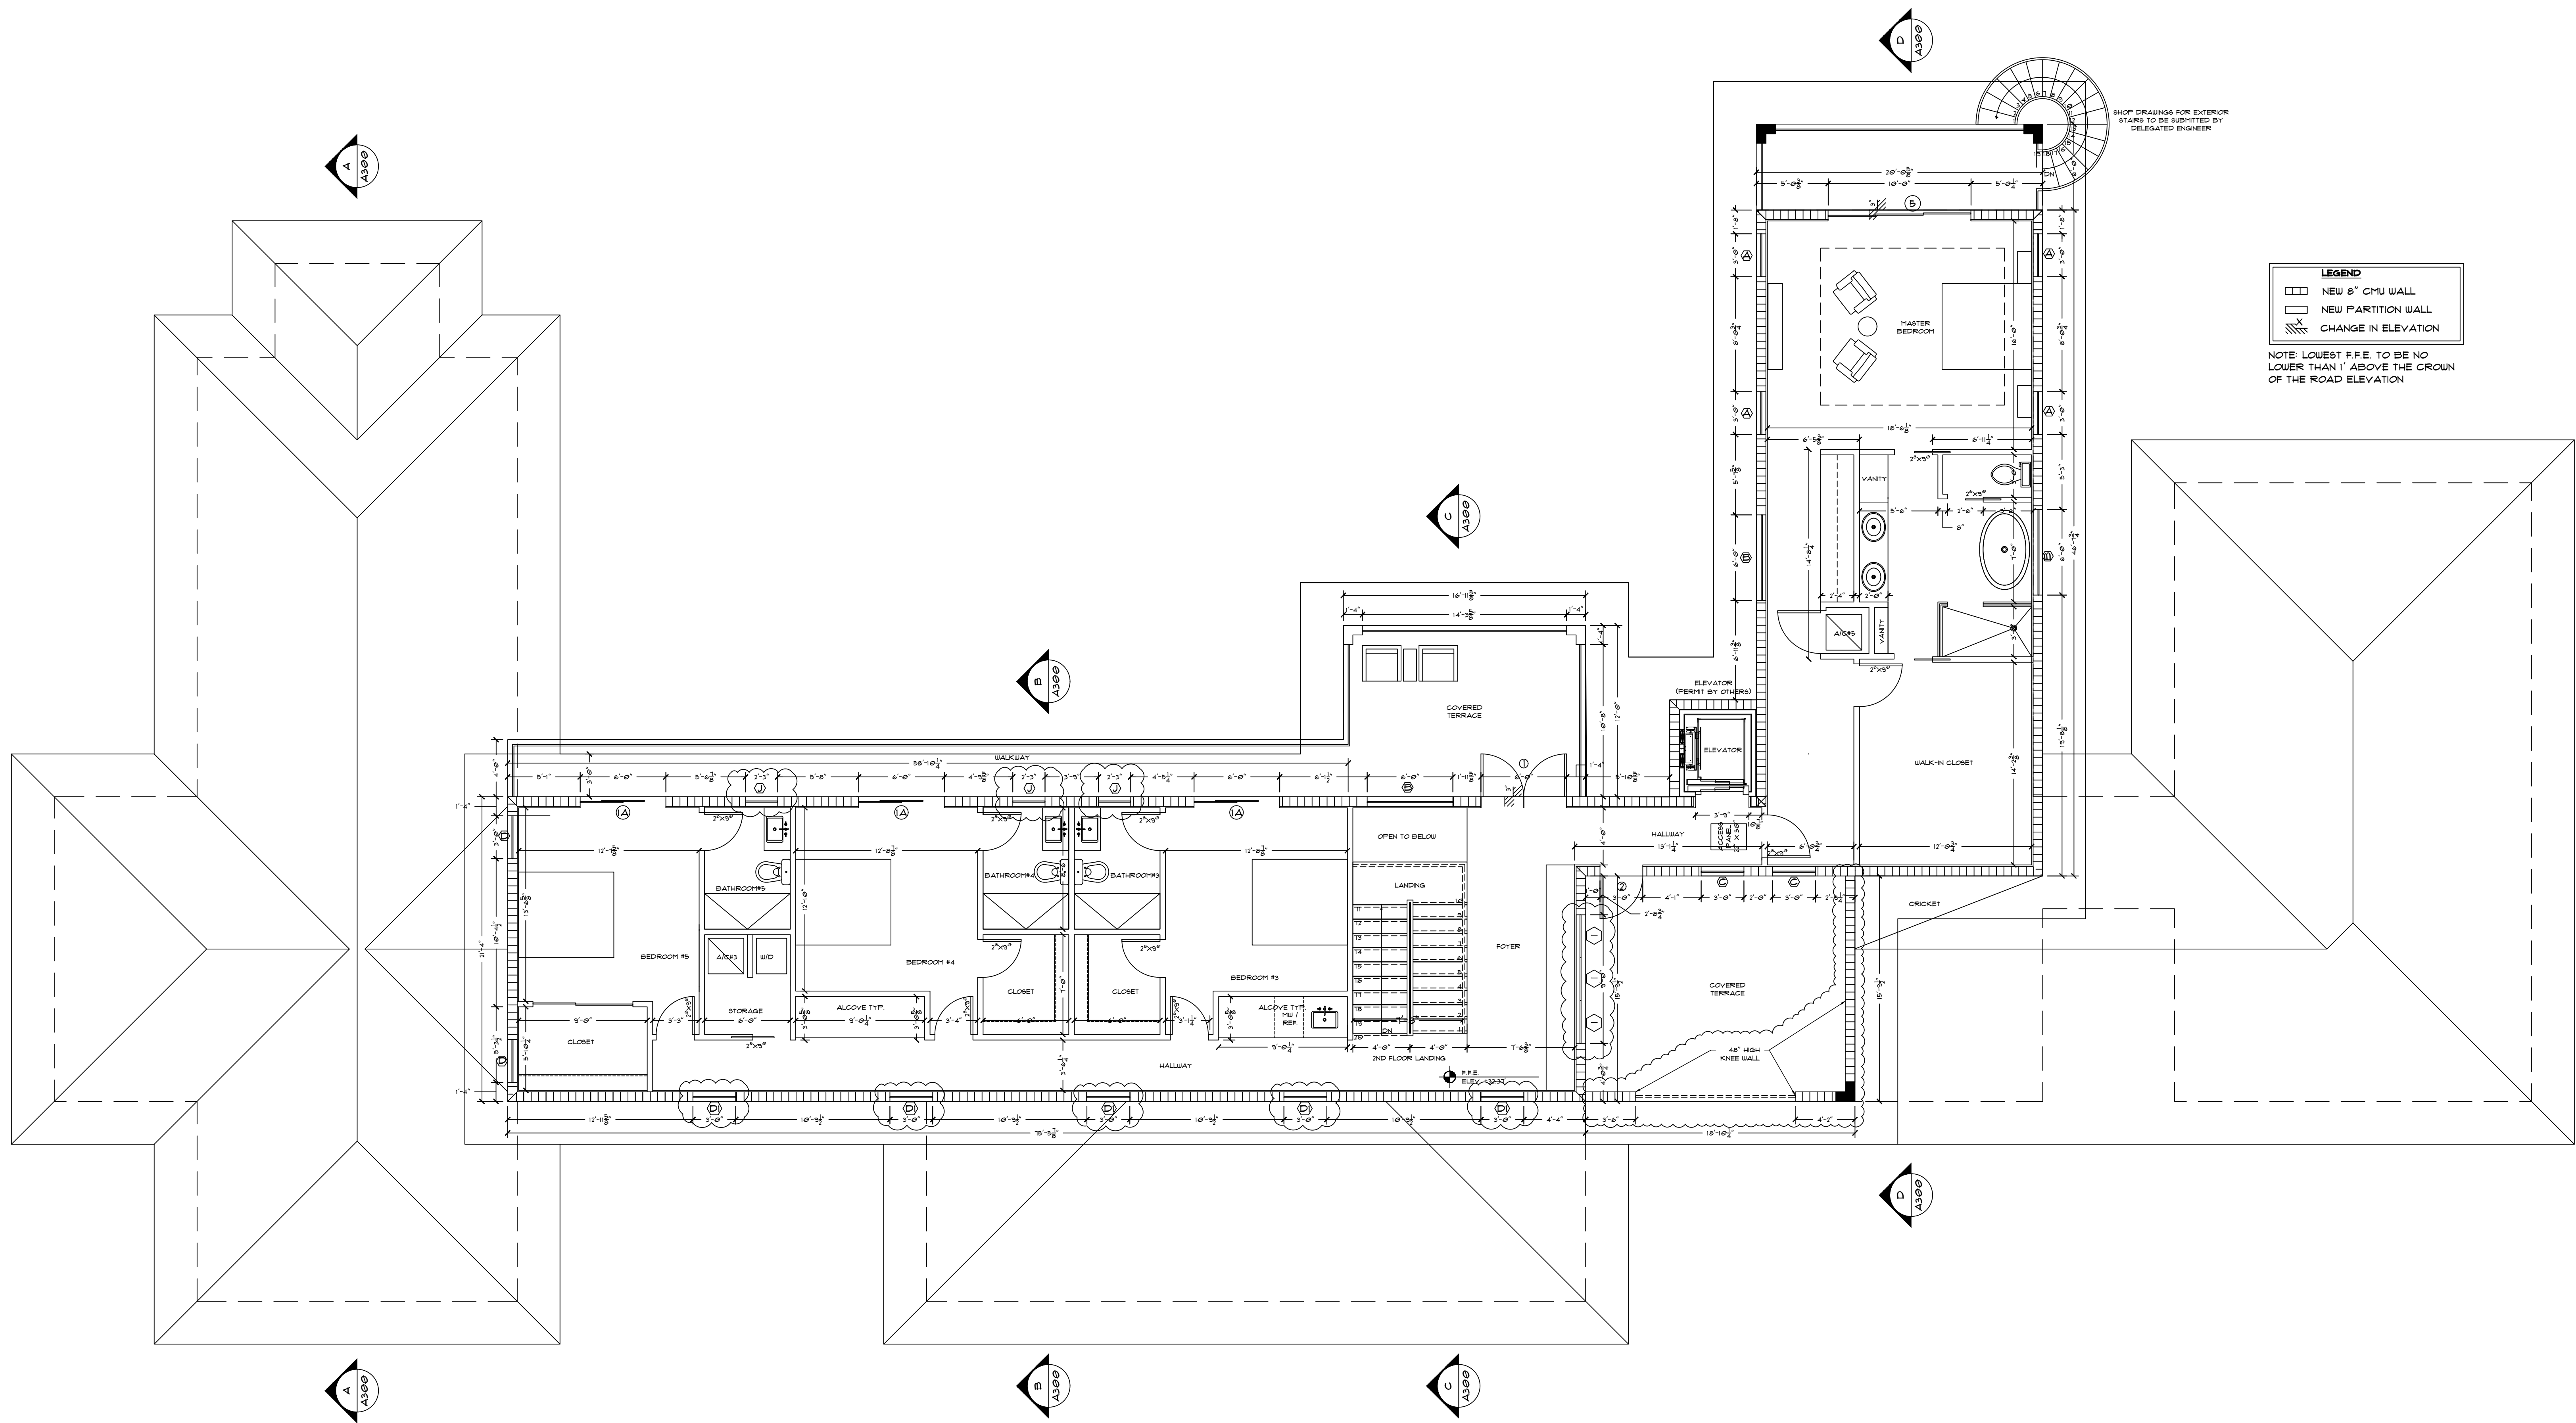

PROPOSED SECOND FLOOR PLAN
SCALE: 3/16" = 1'-0"