


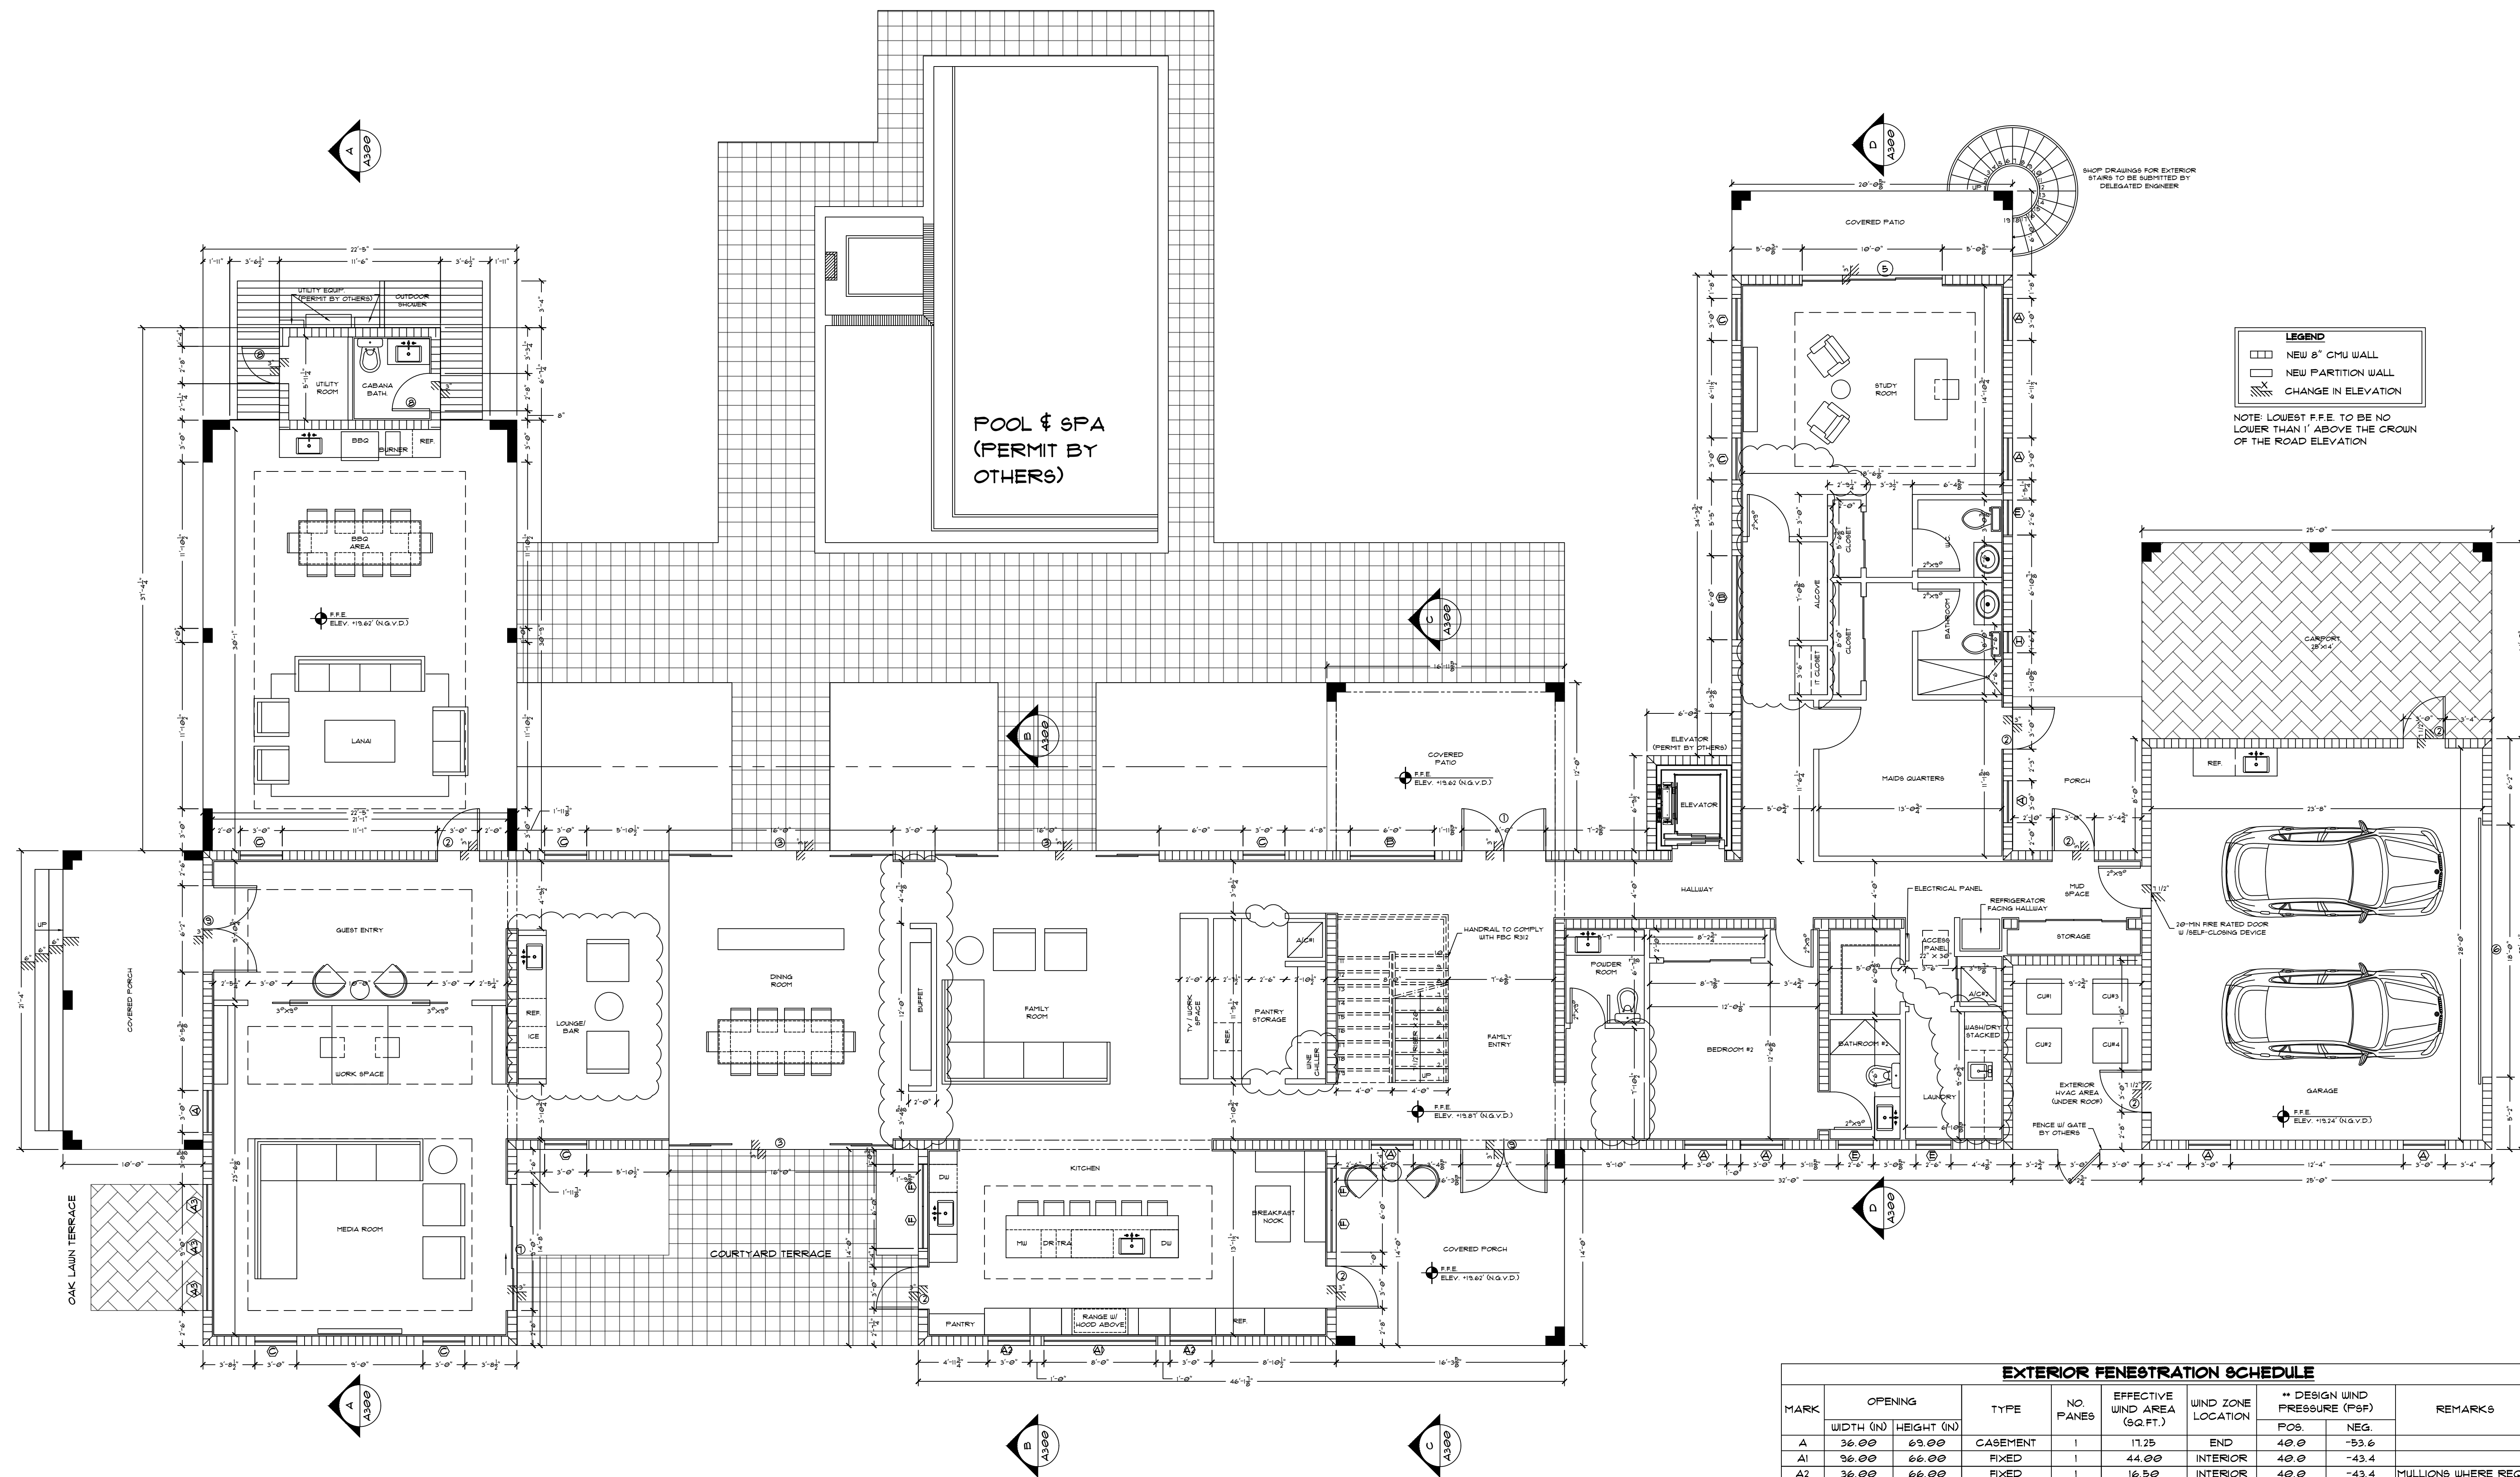


PROPOSED FIRST FLOOR PLAN
SCALE: 3/16\" = 1'-0"

EXTERIOR FENESTRATION SCHEDULE									
MARK	OPENING		TYPE	NO. PANES	EFFECTIVE WIND AREA (SQ. FT.)	WIND ZONE LOCATION	** DESIGN WIND PRESSURE (PSF)		REMARKS
	WIDTH (IN)	HEIGHT (IN)					POS.	NEG.	
A	36.00	69.00	CASEMENT	1	11.25	END	40.0	-53.6	
A1	36.00	66.00	FIXED	1	44.00	INTERIOR	40.0	-43.4	
A2	36.00	66.00	FIXED	1	16.50	INTERIOR	40.0	-43.4	MULLIONS WHERE REQ'D
A3	36.00	102.00	FIXED	1	25.50	END	40.0	-53.6	MULLIONS WHERE REQ'D
B	12.00	108.00	FIXED	1	54.00	INTERIOR	40.0	-43.4	
C	36.00	108.00	FIXED	1	21.00	END	40.0	-53.6	
D	36.00	60.00	CASEMENT	1	15.00	INTERIOR	40.0	-43.4	
E	30.00	69.00	CASEMENT	1	14.38	INTERIOR	40.0	-43.4	
F	12.00	66.00	FIXED	1	33.00	INTERIOR	40.0	-43.4	
G									
1	12.00	108.00	DOUBLE	2	21.00	INTERIOR	40.0	-43.4	
1A	12.00	108.00	SGD	2	21.00	INTERIOR	40.0	-43.4	
2	36.00	108.00	SINGLE	1	21.00	END	40.0	-53.6	
3	192.00	108.00	SGD	4	36.00	INTERIOR	40.0	-43.4	
4	84.00	108.00	SINGLE	3	21.00	INTERIOR	40.0	-43.4	(2) 24\" SIDELITES
5	120.00	108.00	SGD	3	30.00	INTERIOR	40.0	-43.4	
6	216.00	36.00	GARAGE	1	144.00	INTERIOR	40.0	-43.4	
7	108.00	108.00	SGD	3	21.00	END	40.0	-53.6	
8	32.00	108.00	SINGLE	1	24.00	END	40.0	-53.6	
9	14.00	108.00	DOUBLE	2	21.15	INTERIOR	40.0	-43.4	

WALL AND ROOF END ZONE = 3'-0\"

** WIND LOADS TAKEN AT 60% FOR ASD, NO FURTHER REDUCTION ALLOWED.

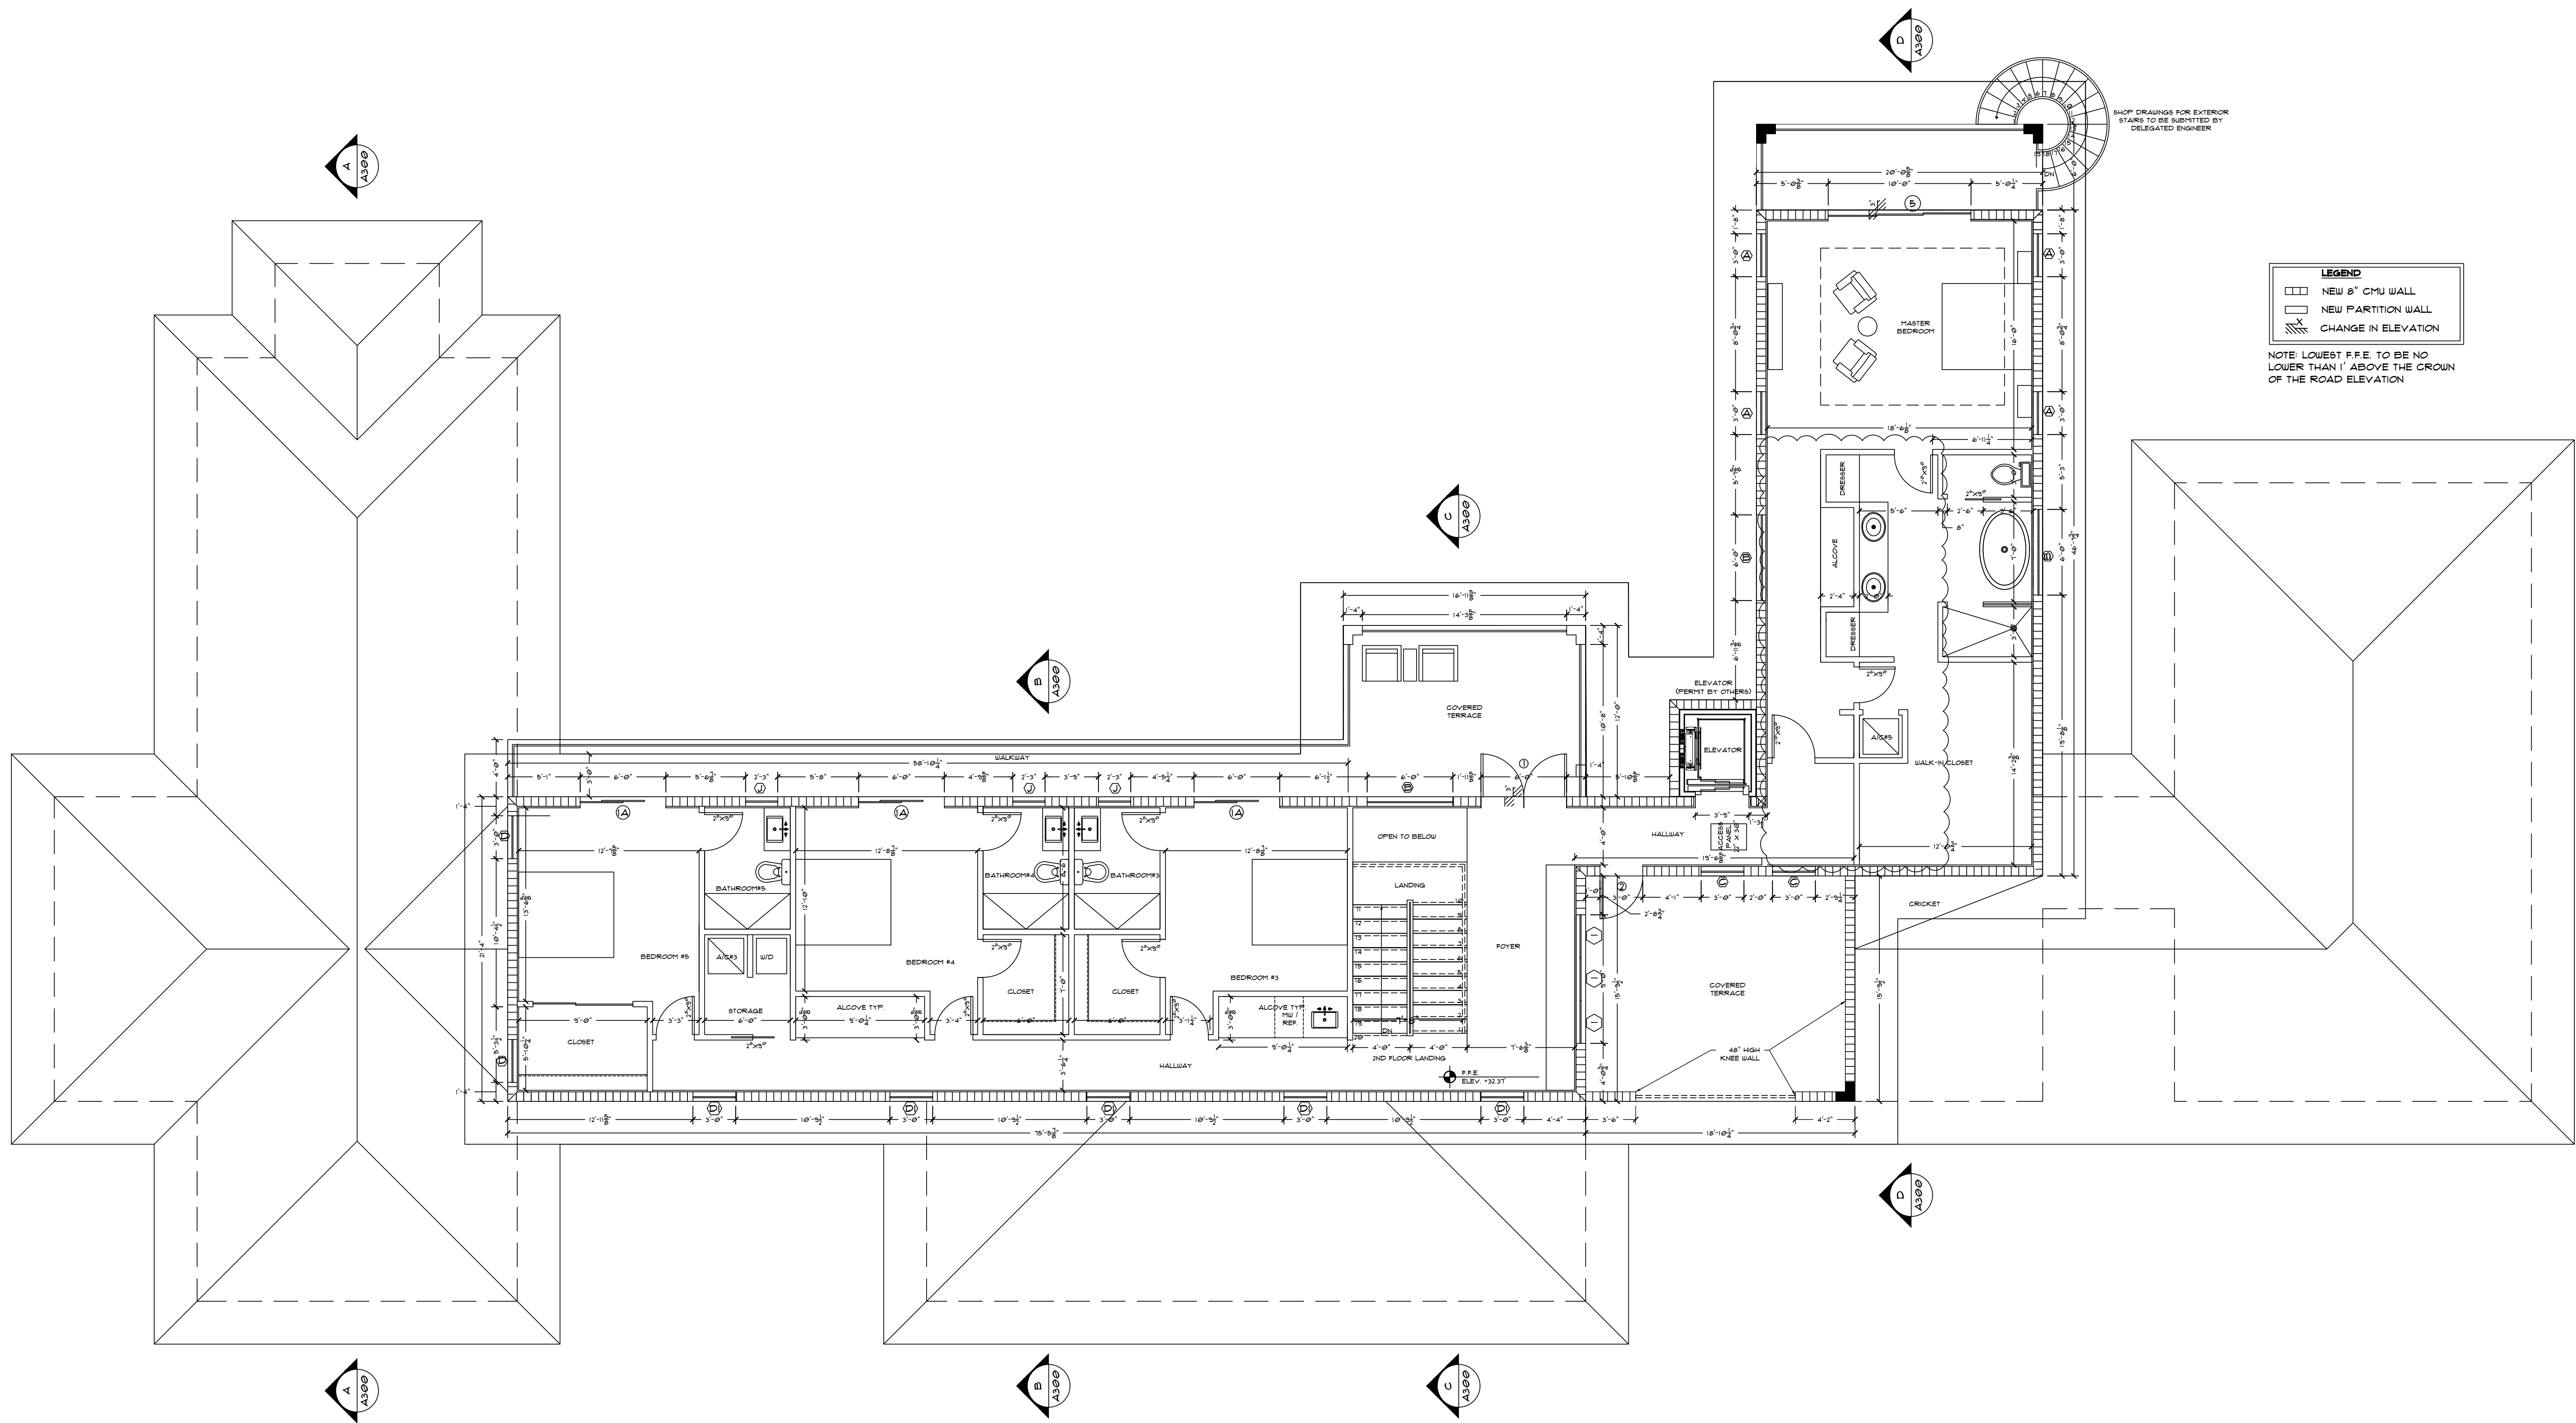

PROPOSED SECOND FLOOR PLAN
SCALE: 3/16" = 1'-0"