



|   |
|---|
| <div> <div>  </div> <div>  </div> <div>  </div> <div>  </div> <div>  </div> <div>  </div> </div> <div> <div>  </div> <div>  </div> <div>  </div> <div>  </div> <div>  </div> </div> <div> <div> FLOS / LED LAMP RECESSED<br/>MODEL: THE BLACK LINE NO TRIM W/ SPOTS </div> <div> LUCIFER LIGHTING / CYLINDER LED LUMINAIRE<br/>W/ ADJUSTABLE TRACK MOUNT<br/>MODEL: CT2-AD </div> <div> LIGHTOLOGY / 5" FLAT GLASS SHOWER TRIM<br/>(SEALED FOR SHOWER)<br/>MODEL: 210 SERIES </div> <div> LUCIFER LIGHTING / PUKLED SEMI-RECESS LAMP<br/>MODEL: LPK-ALED </div> <div> LUCIFER LIGHTING / PUKLED SEMI-RECESS WET LAMP<br/>MODEL: LPK-ALED-WET </div> <div> CHANDELIERS<br/>MODEL: TO DEFINE </div> <div> LUCIFER LIGHTING / CYLINDER LED LUMINAIRE<br/>W/ SUSPENDED MOUNT PENDANT<br/>MODEL: CP3 </div> <div> LUCIFER LIGHTING / CYLINDER LED LUMINAIRE<br/>W/ ADJUSTABLE SURFACE MOUNT<br/>MODEL: CY1 </div> <div> PORTFOLIO 6-WATT SPECIALTY TEXTURED BRONZE<br/>LOW VOLTAGE LED SPOT LIGHT </div> <div> LIGHTOLOGY / 7.1" TUBE LED OUTDOOR<br/>ARCHITECTURAL CEILING MOUNT<br/>MODEL: TUBE 85CRI 24W 36 DEG </div> <div> LUCIFER LIGHTING / CYLINDER LED LUMINAIRE<br/>W/ ADJUSTABLE SURFACE MOUNT<br/>MODEL: CY1 </div> </div> |
|---|

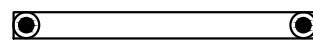


**LIGHTING FISRT FLOOR PLAN**  
 SCALE: 3/16" = 1'-0"

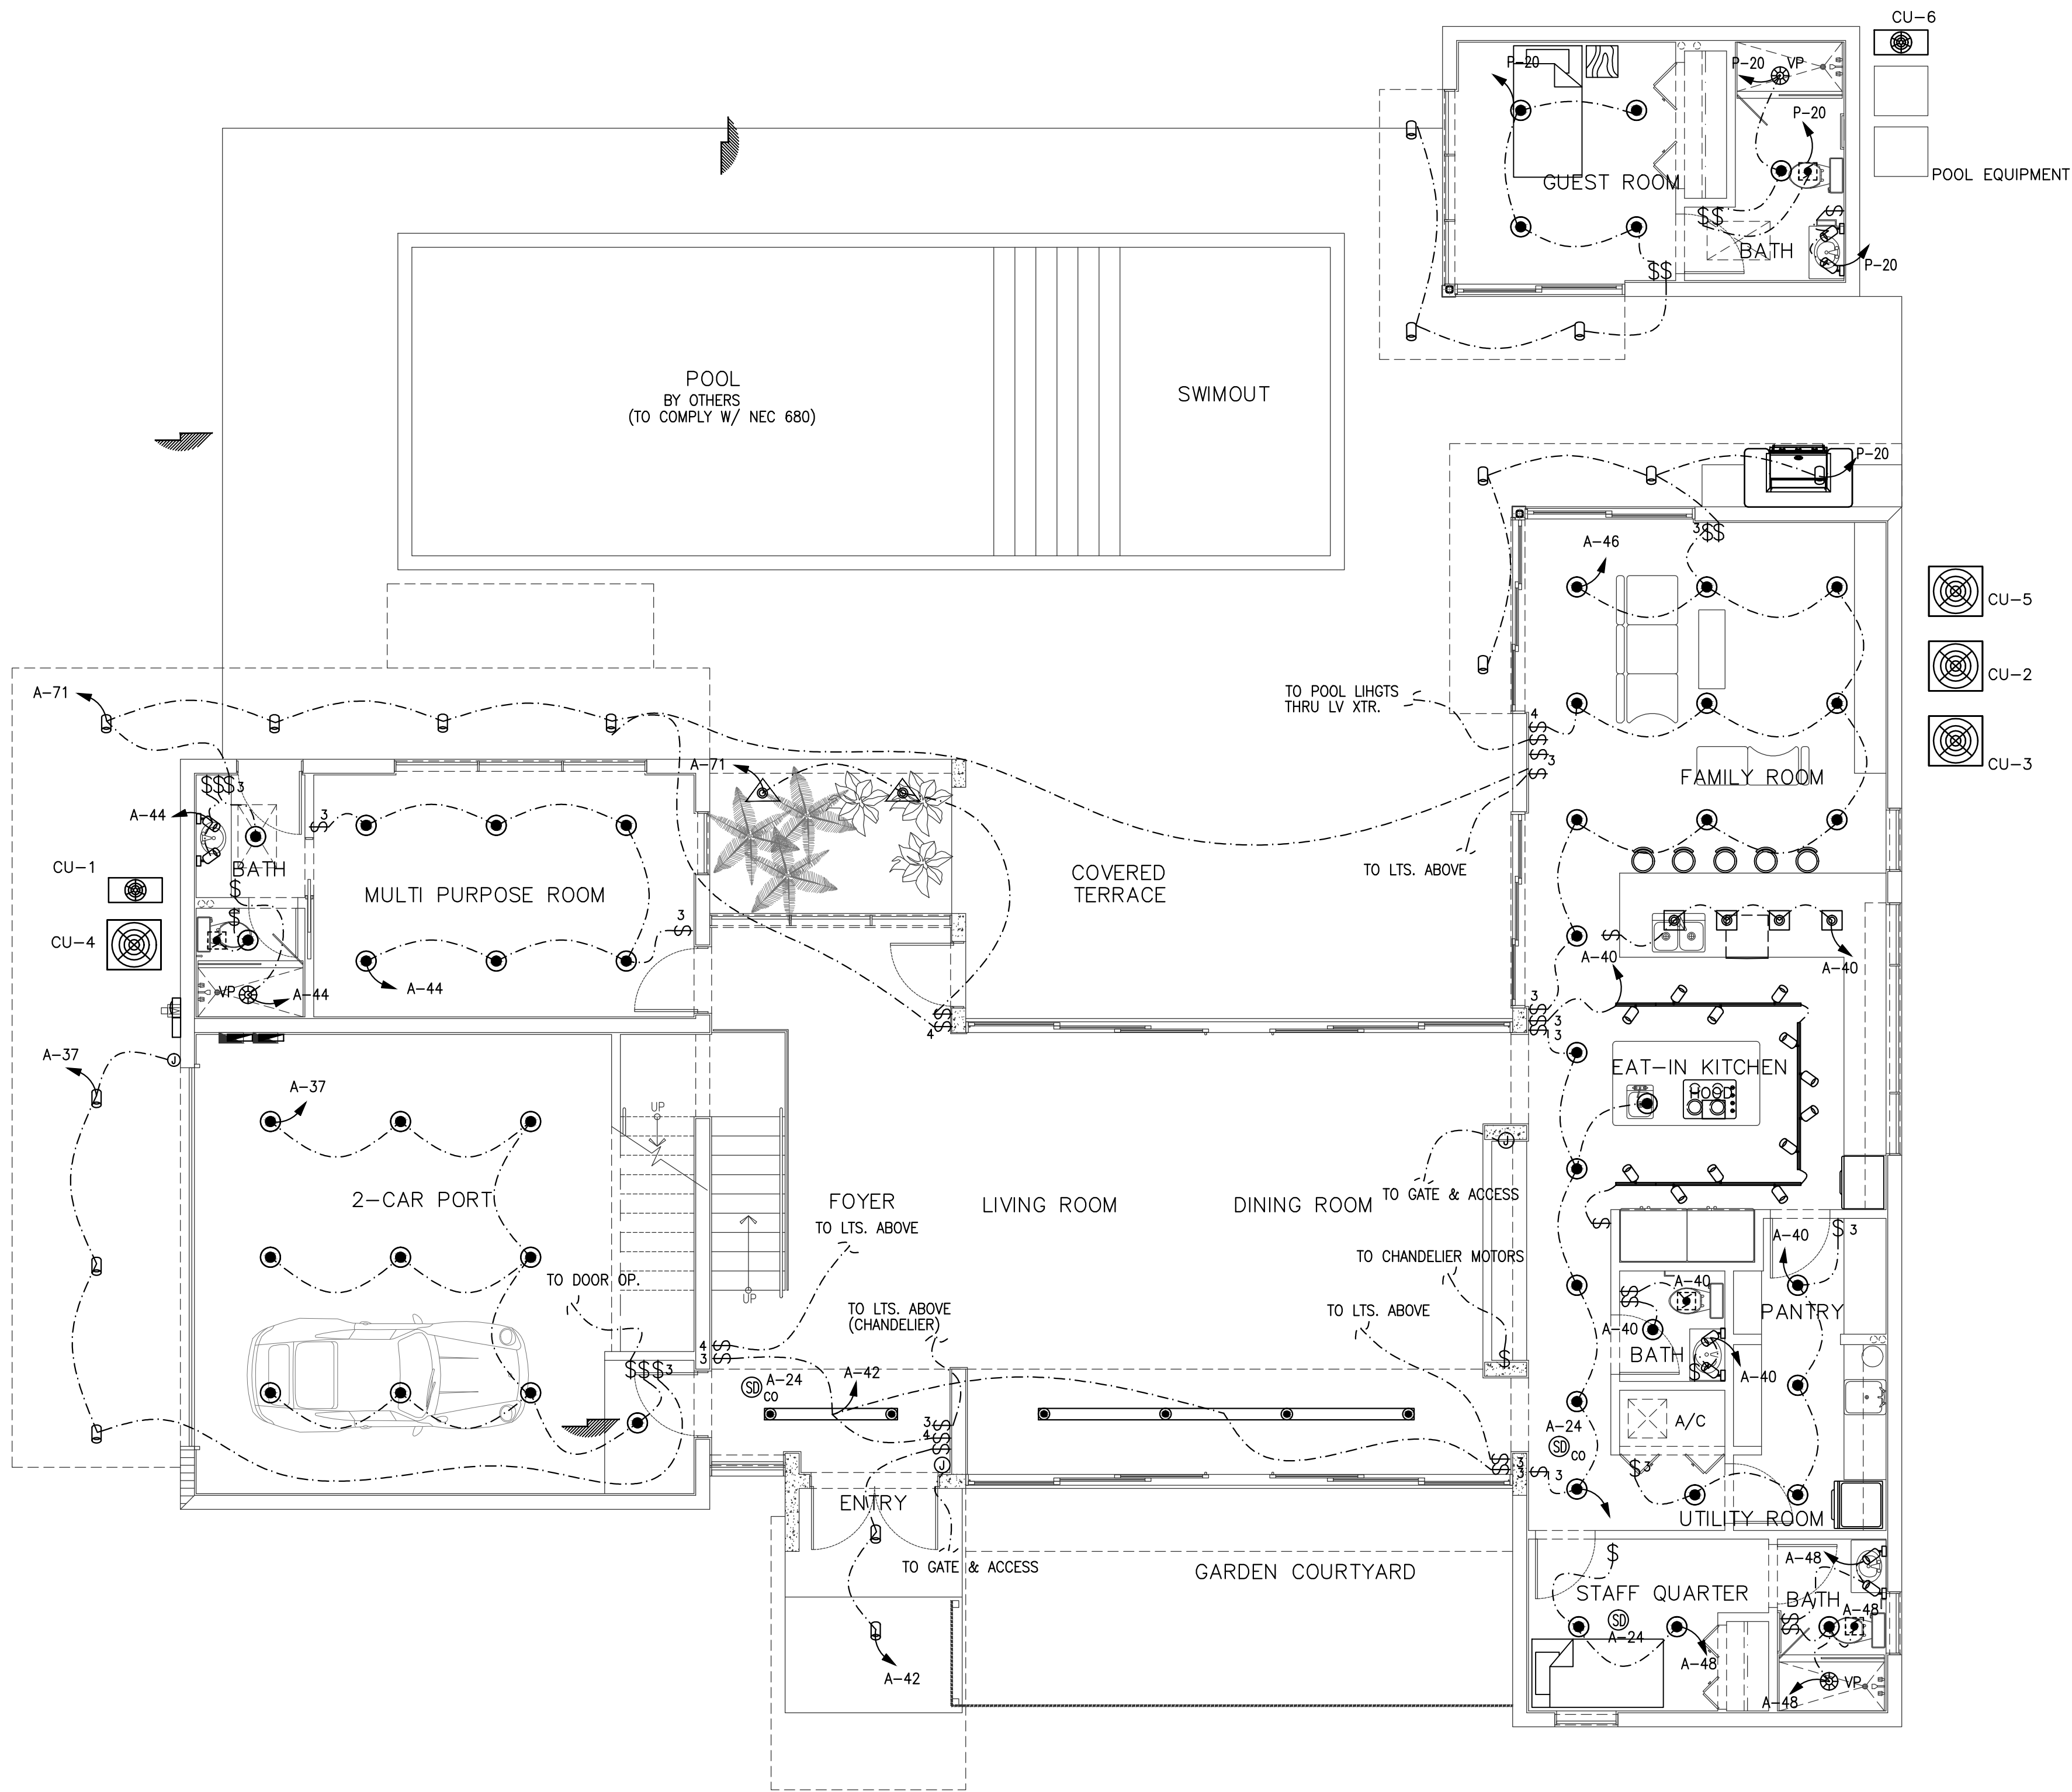

Elias P. Crespo

7724 W 29 Ln £102

HIALEAH, Florida, 33018

Phone (786) 413-6415 Fax (305) 824-9597

ELECTRICAL ENGINEER

P.E. LICENCE : 59295

22-043

**RAMOSMARTINEZ**architects

|                                                                    |   |                                                                         |
|--------------------------------------------------------------------|---|-------------------------------------------------------------------------|
| <b>MIAMI</b><br>655 W. FLAGLER ST.<br>SUITE 205<br>MIAMI, FL 33130 | <b>REGISTRATION:</b> A.A. 28000528<br><b>WEBSITE:</b> www.mraq.com<br><b>TELEPHONE:</b> 305-548-3006 | <b>NEW YORK</b><br>11 ERIE STREET<br>2nd FLOOR<br>JERSEY CITY, NJ 07302 |
|--------------------------------------------------------------------|---|-------------------------------------------------------------------------|

NEW RESIDENCE  
 FOR  
**ELIGES INVESTORS CONSTRUCTION**  
 AT  
*9841 SW 73rd COURT*  
*PINECREST, FLORIDA 33156*

**STRUCTURAL ENGINEER:** \_\_\_\_\_ **SEAL:** \_\_\_\_\_  
EASTERN ENGINEERING  
3401 NW 82nd AVE. SUITE 370  
MIAMI, FLORIDA 33122 305-599-8133

**MECHANICAL ENGINEER:** \_\_\_\_\_

**CIVIL ENGINEER:** \_\_\_\_\_

**LANDSCAPE ARCHITECT:** \_\_\_\_\_

ARCHITECT:  
**HUMBERTO RAMOS**  
 AIA 0077833

COPYRIGHT - 2021 - **RAMOSMARTINEZ**architects, inc.  
 THE DESIGNS, IDEAS AND DETAIL INDICATED OR REPRESENTED BY THIS DRAWING,  
 CREATED AND DEVELOPED FOR USE ON THIS PROJECT, ARE OWNED BY AND THE LEGAL  
 PROPERTY OF RAMOSMARTINEZ architects, inc. USE, REPRODUCTION, DISTRIBUTION OR  
 ALTERATION IS PROHIBITED WITHOUT WRITTEN AUTHORIZATION BY THE ARCHITECT.

**KEY PLAN:** \_\_\_\_\_



**COMM. NO.:** 17-117 **NO. REVISION:**  - **DATE:**

**DATE:** JANUARY, 2022

**DRAWN BY:** \_\_\_\_\_

**CONTENT:** \_\_\_\_\_

**SHEET NUMBER:** \_\_\_\_\_