






ENLARGED
SECTION STAIRS
B
1 0 1 2 3 4 SCALE: 1/2" = 1'-0"

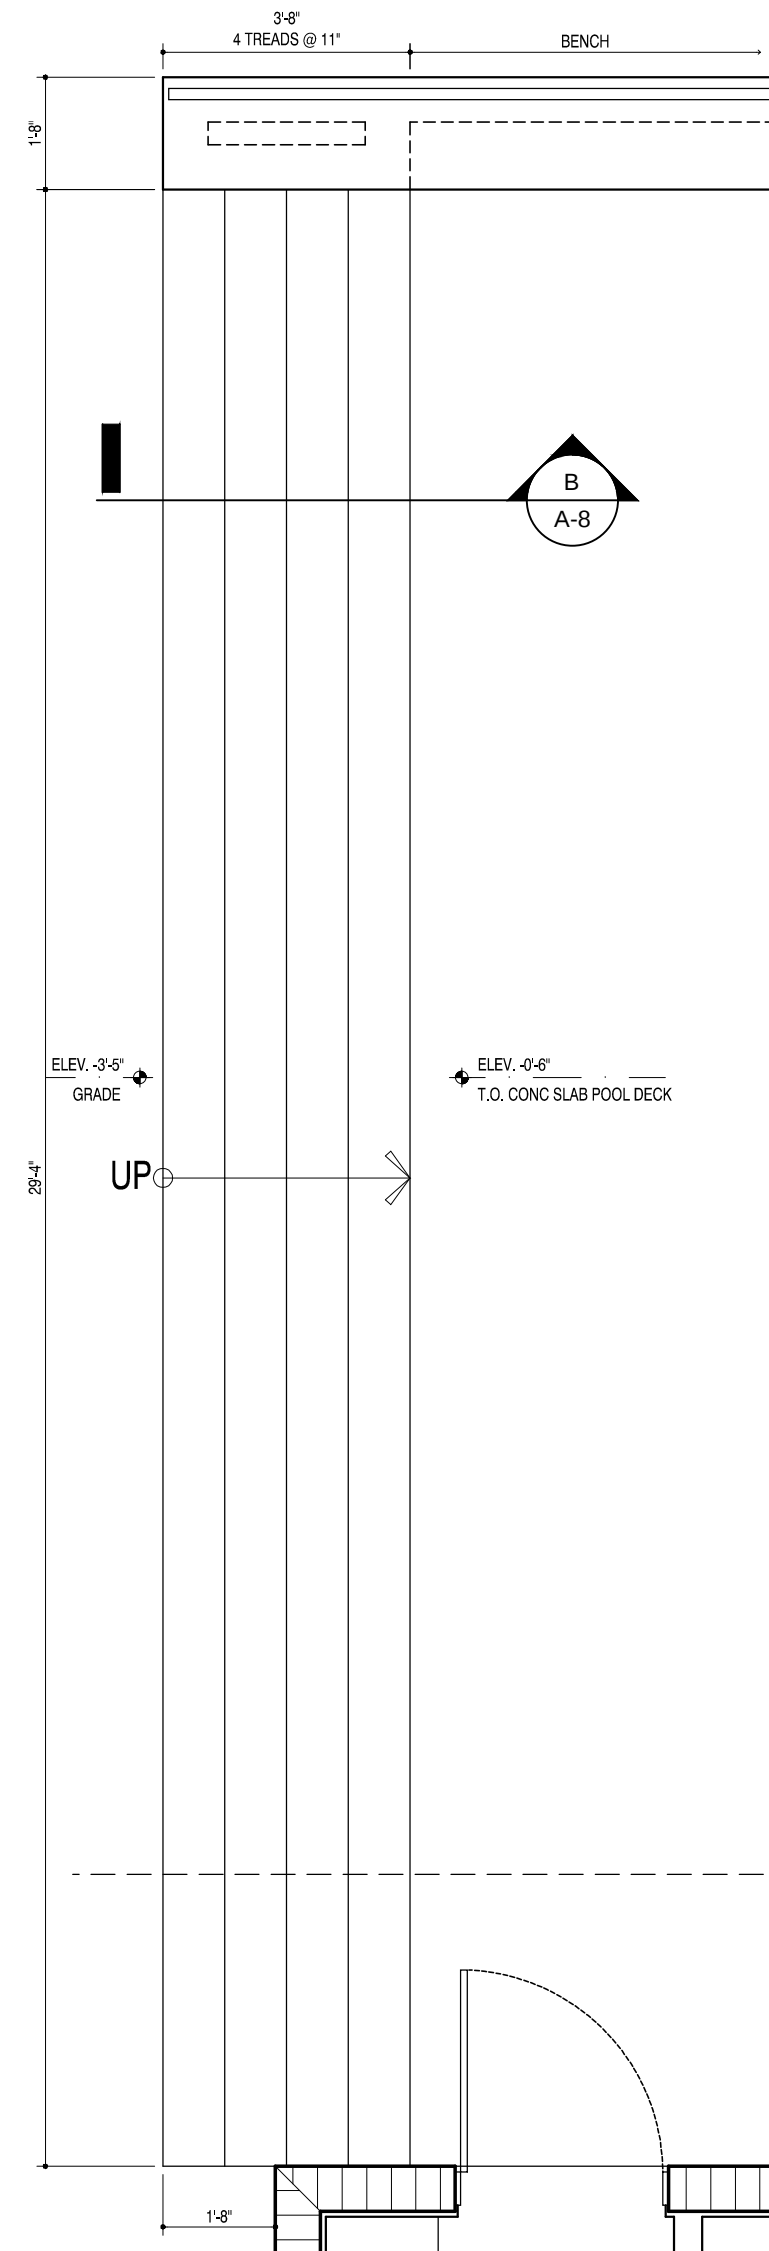


ENLARGED POOL DECK
STAIR PLAN
3
1 0 1 2 3 4 SCALE: 1/2" = 1'-0"

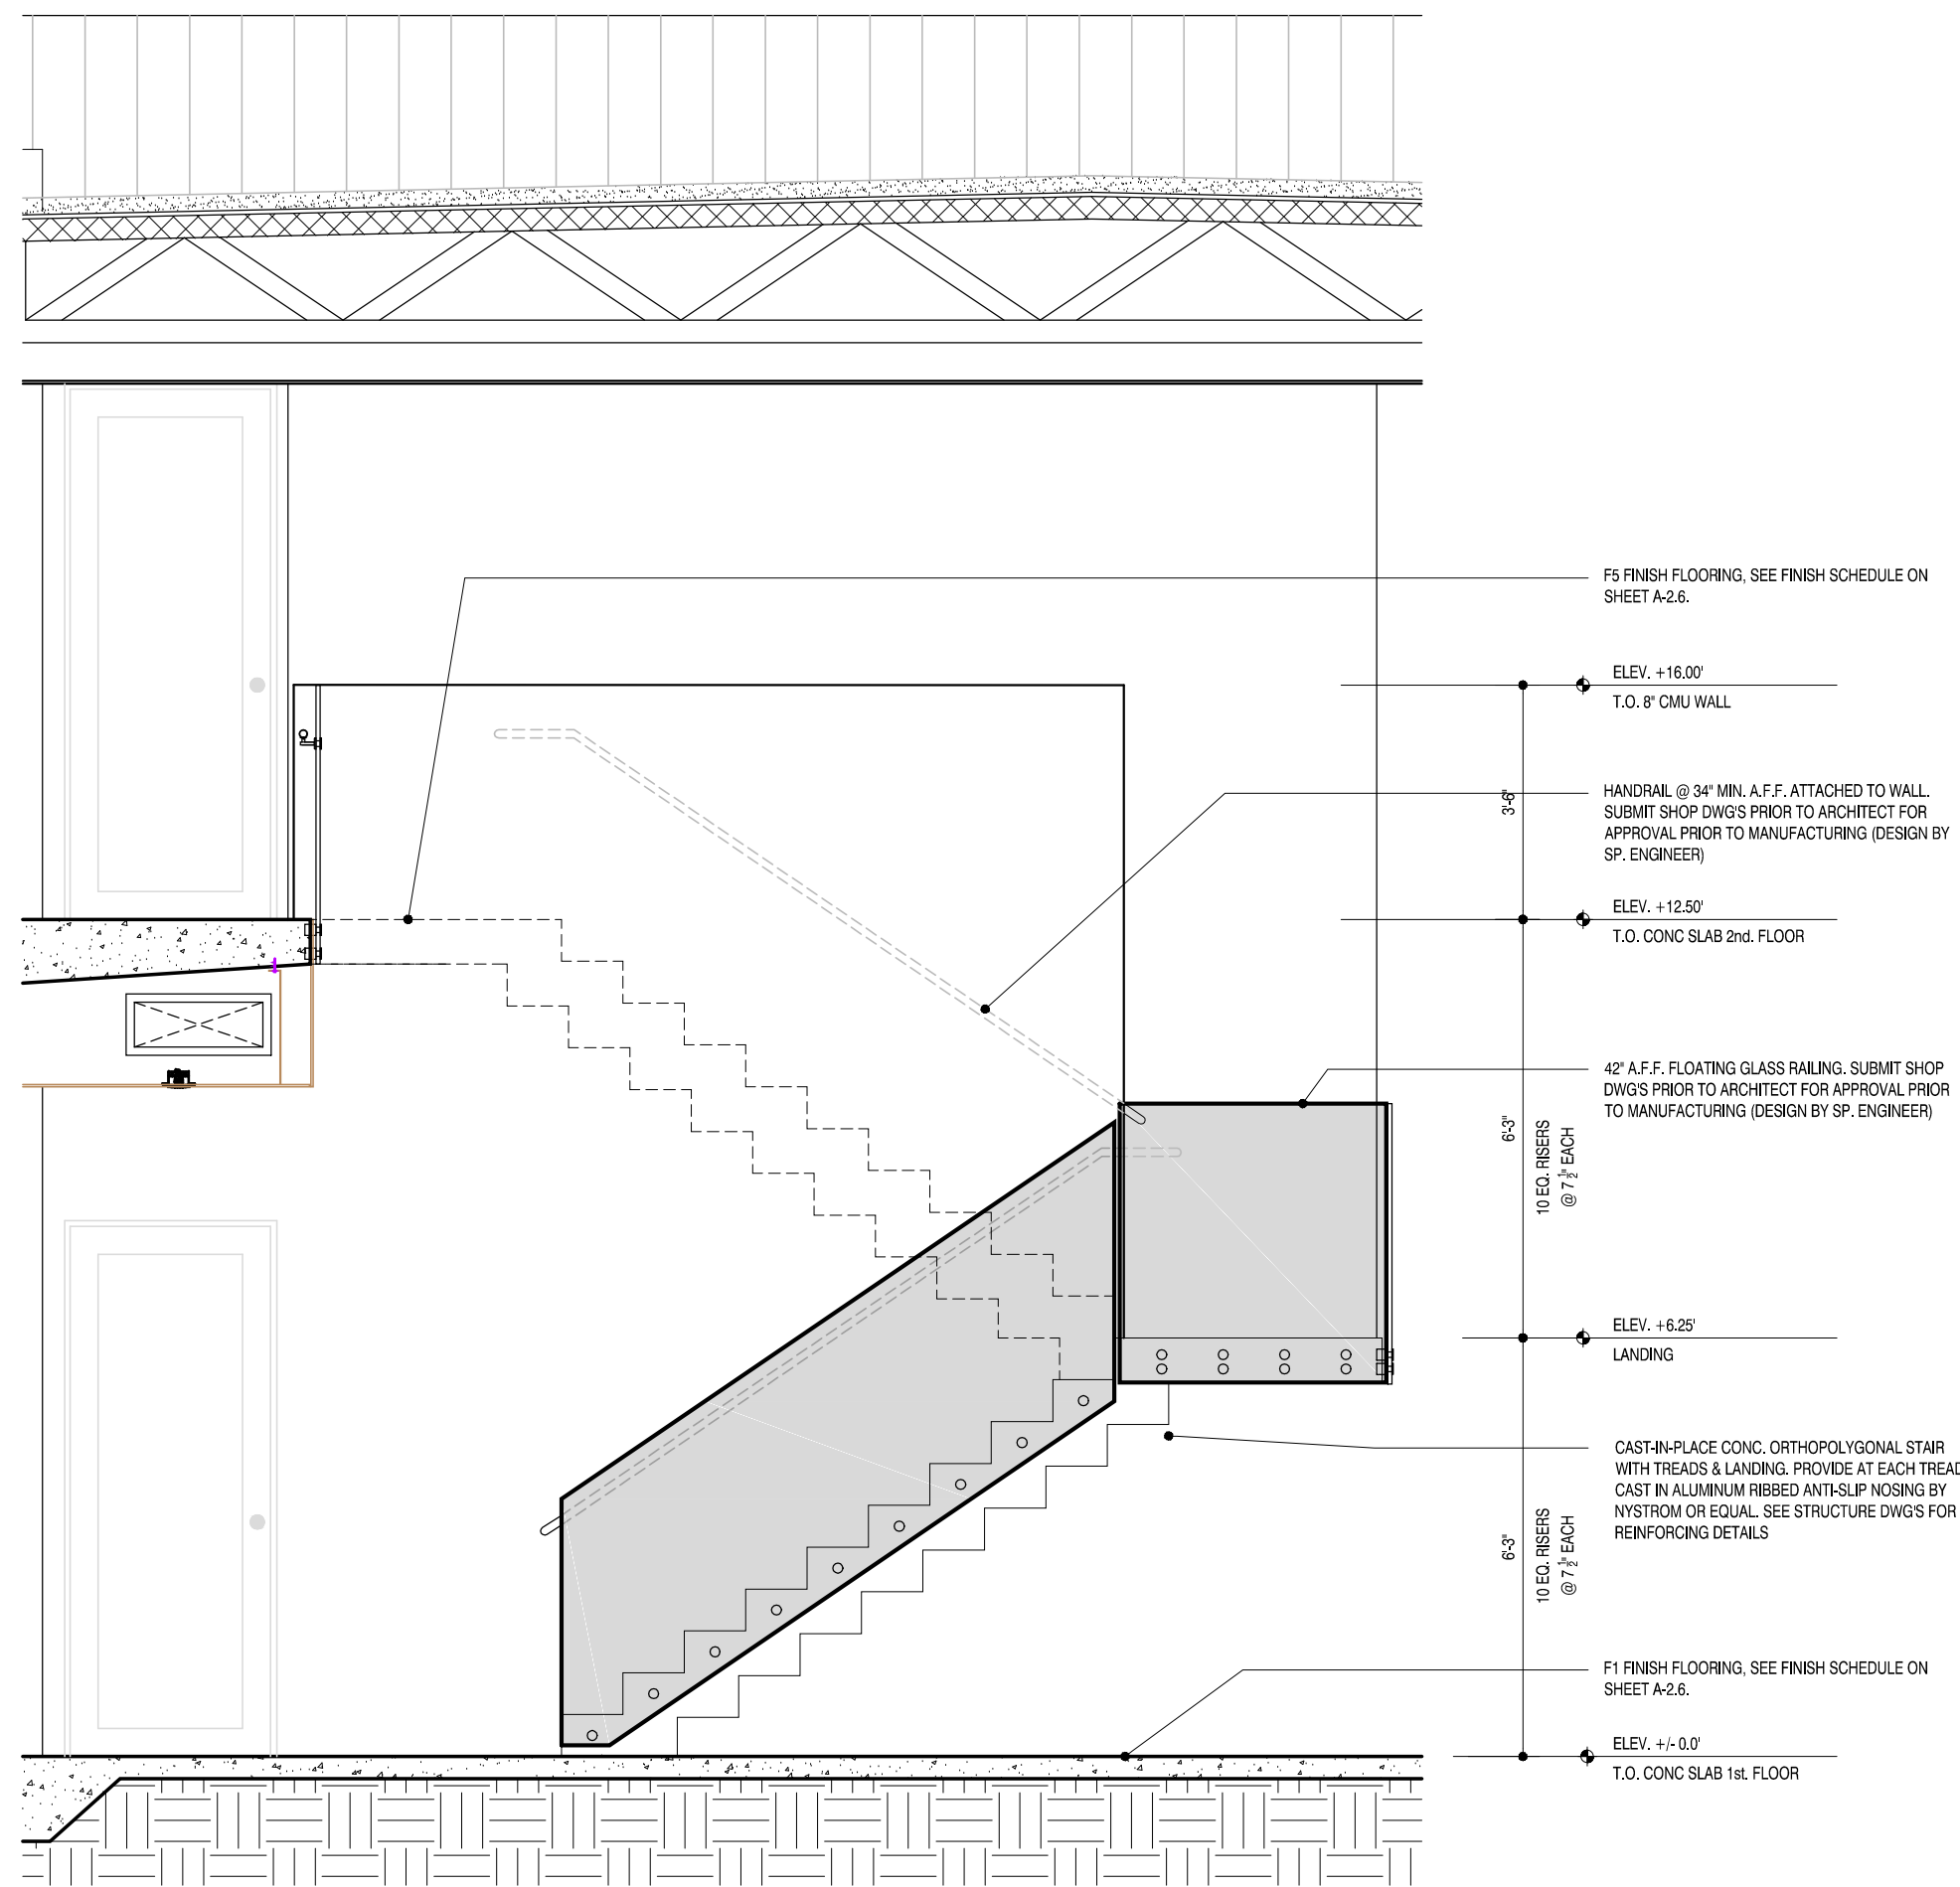

ENLARGED
SECTION STAIRS
A
1 0 1 2 3 4 SCALE: 1/2" = 1'-0"

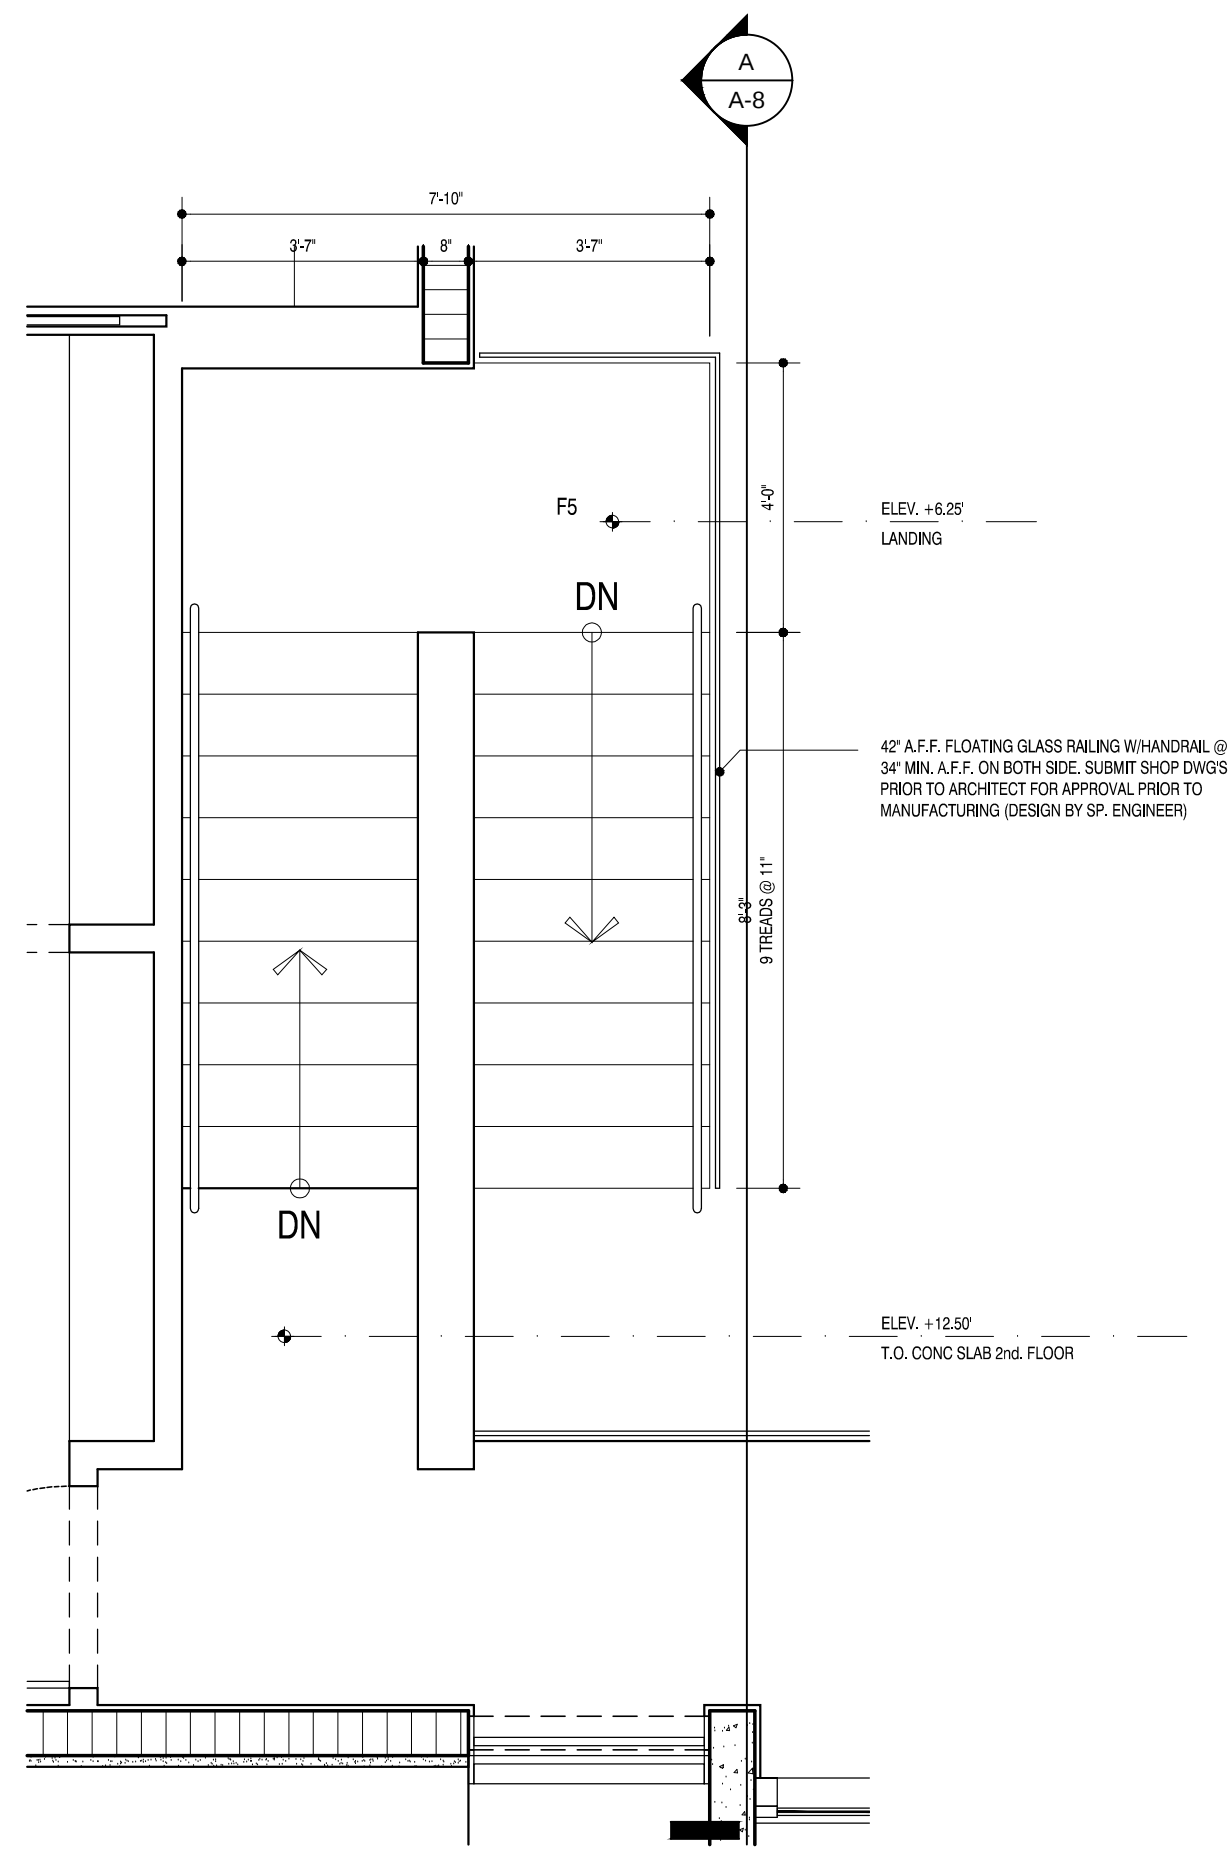

ENLARGED SECOND LEVEL
STAIR PLAN
2
1 0 1 2 3 4 SCALE: 1/2" = 1'-0"

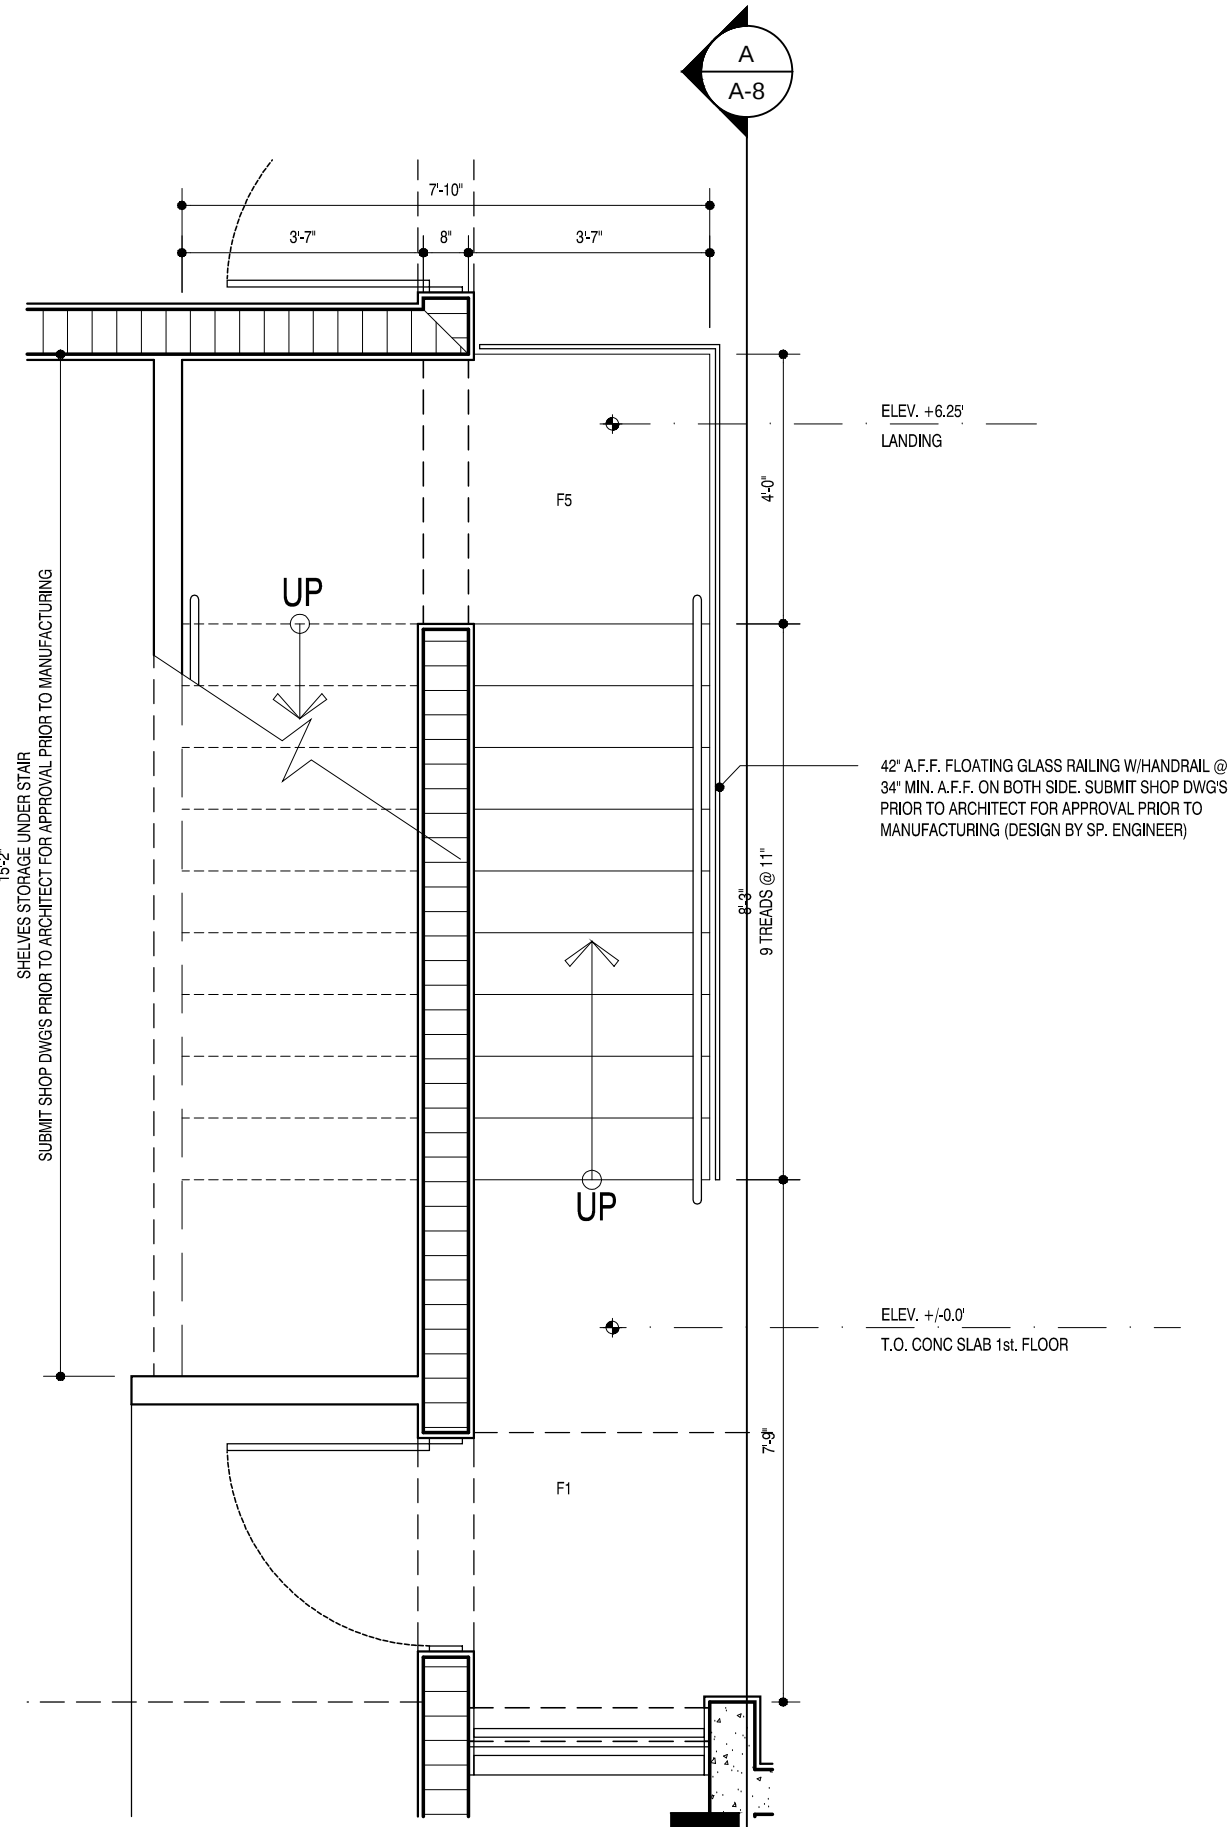

ENLARGED FIRST LEVEL
STAIR PLAN
1
1 0 1 2 3 4 SCALE: 1/2" = 1'-0"

RAMOSMARTINEZarchitects

MIAMI 635 W. FLAGLER ST. SUITE 205 MIAMI, FL 33130
NEW YORK 11 ERIE STREET 2nd FLOOR JERSEY CITY, NJ 07302
REGISTRATION: A.A. 26000528
WEBSITE: www.mraq.com
TELEPHONE: 305-548-3006

NEW RESIDENCE
FOR
ELIGES INVESTORS CONSTRUCTION
AT
9841 SW 73rd COURT
PINECREST, FLORIDA 33156

STRUCTURAL ENGINEER: EASTERN ENGINEERING 3401 NW 82nd AVE. SUITE 370 MIAMI, FLORIDA 33122 TEL: 786-547-3517
SEAL:

MECHANICAL ENGINEER: ORLANDO RANGEL, P.E. - 60225 9940 SW 37th STREET, MIAMI, FLORIDA 33165 TEL: 786-547-3517

CIVIL ENGINEER: ANDRE D. MARTINEZ, P.E. - 65425 AM CIVIL ENGINEERS & PLANNERS 860 SW 21st STREET MIAMI, FLORIDA 33135 TEL: 786-269-9414 amr02425@gmail.com

LANDSCAPE ARCHITECT: 07/06/2022

ARCHITECT:
HUMBERTO RAMOS
AIA 0077833

COPYRIGHT - 2021 - RAMOSMARTINEZarchitects, inc.
THE DESIGNS, IDEAS AND DETAIL INDICATED OR REPRESENTED BY THIS DRAWING, CREATED AND DEVELOPED FOR USE ON THIS PROJECT, ARE OWNED BY AND THE LEGAL PROPERTY OF RAMOSMARTINEZarchitects, inc. USE, REPRODUCTION, DISTRIBUTION OR ALTERATION IS PROHIBITED WITHOUT WRITTEN AUTHORIZATION BY THE ARCHITECT.

KEY PLAN:



COMM. NO.: 17-117 NO: REVISION: DATE:

DATE: JANUARY, 2022

DRAWN BY:

CONTENT: STAIR

SHEET NUMBER:

A-8