



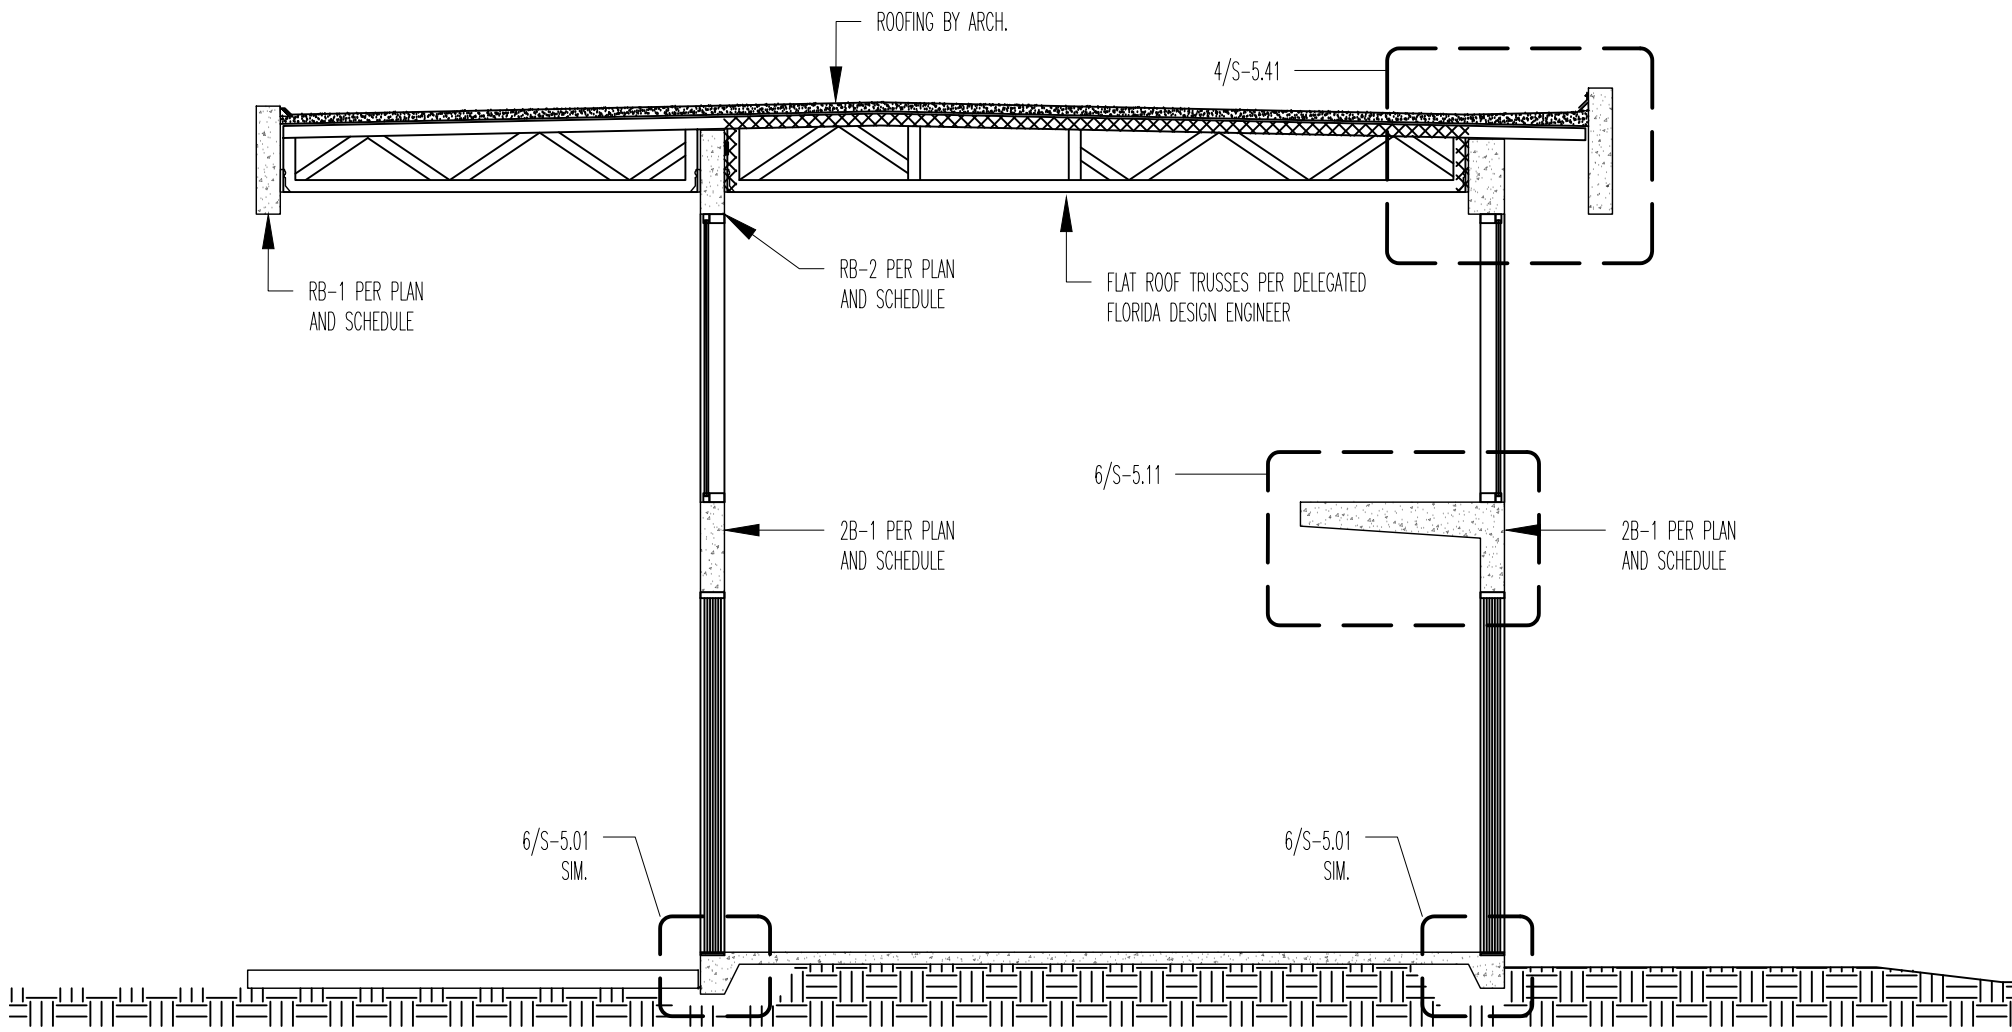

A BUILDING SECTION
SCALE $\frac{3}{8}" = 1'-0"$

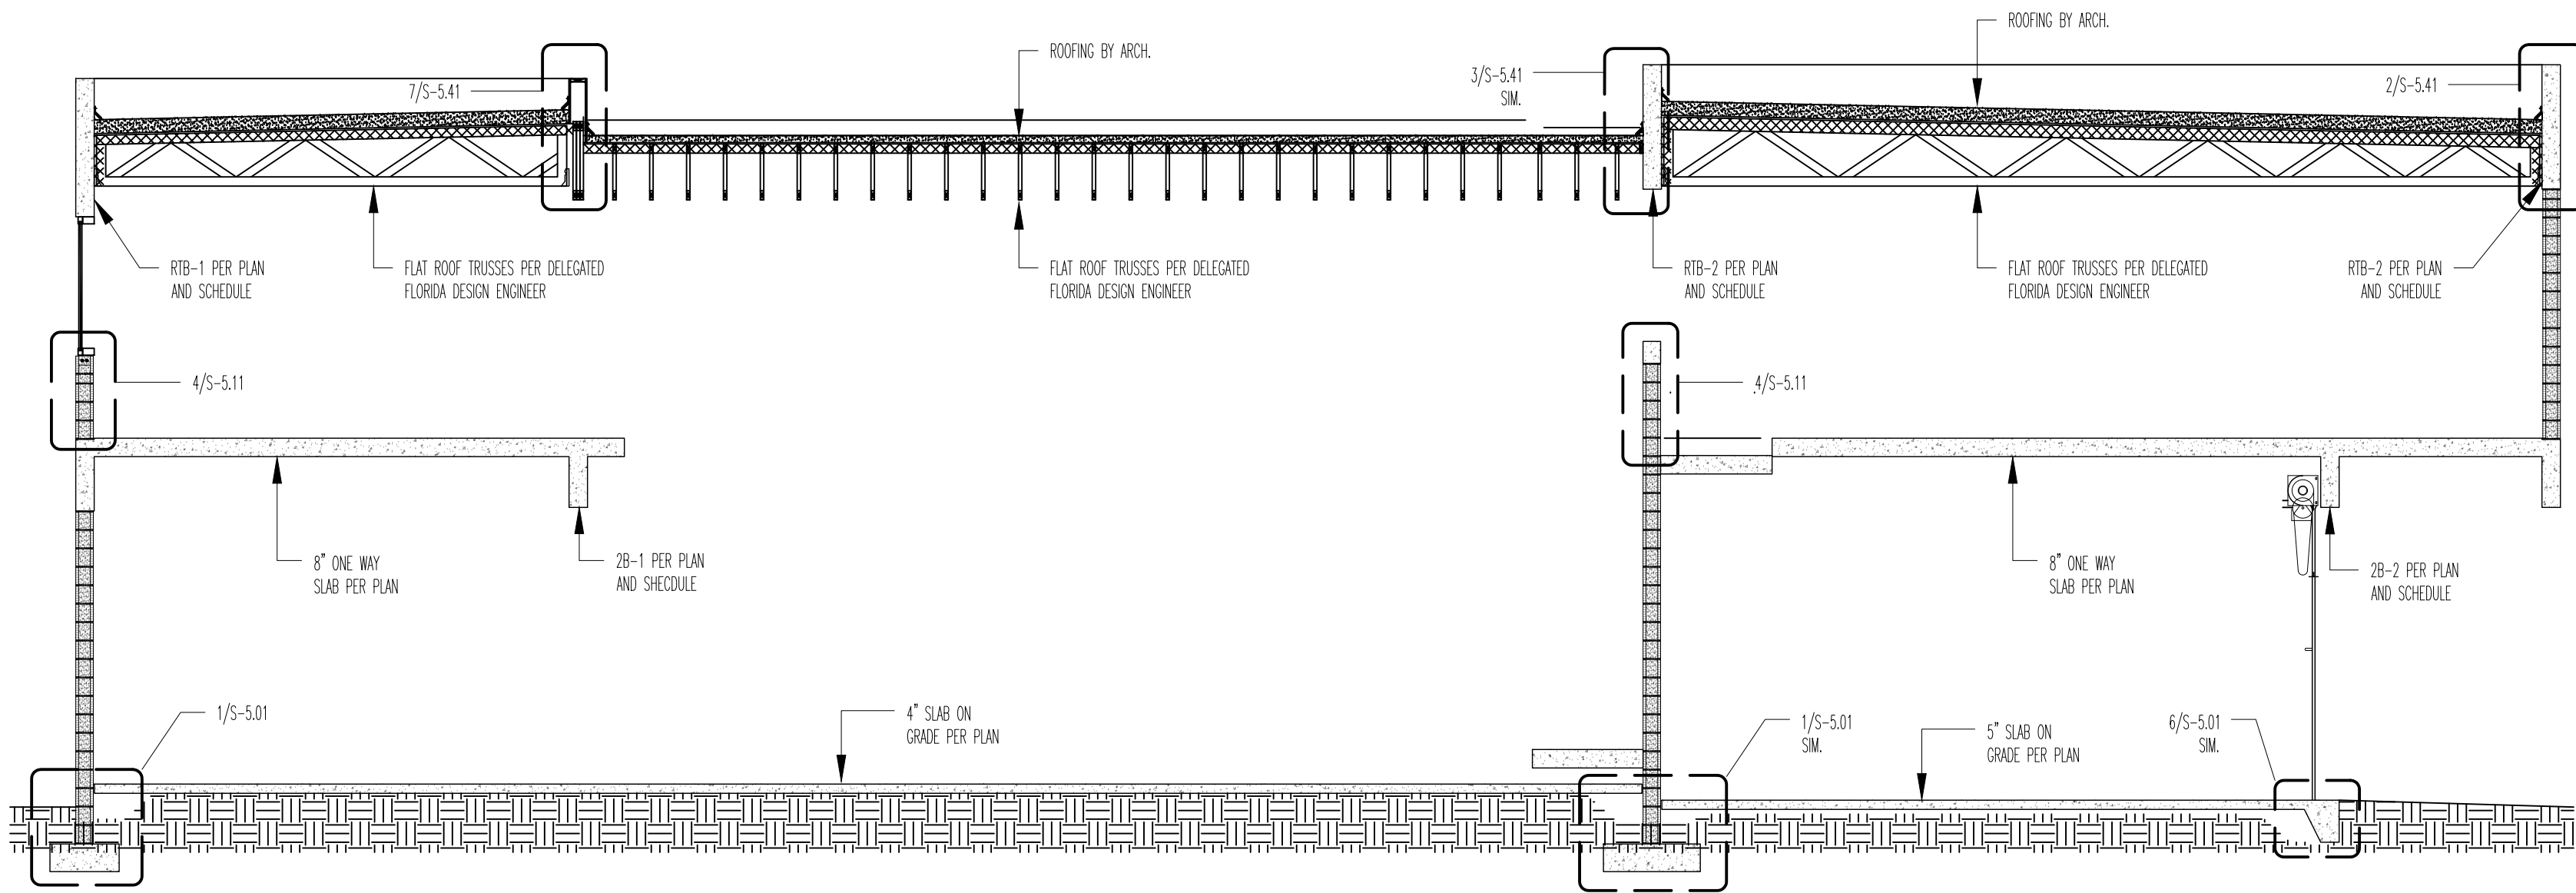

A BUILDING SECTION
SCALE $\frac{3}{8}" = 1'-0"$

RAMOSMARTINEZarchitects

MIAMI
255 W. FLAGLER ST.
SUITE 205
MIAMI, FL 33130

NEW YORK
11 ERIE STREET
2nd FLOOR
JERSEY CITY, NJ 07302

REGISTRATION: A.A. 28000628
WEBSITE: www.rmsq.com
TELEPHONE: 305-548-3006


FOR
NEW RESIDENCE
ELIGES INVESTORS CONSTRUCTION
AT
9841 SW 73rd COURT
PINECREST, FLORIDA 33156

STRUCTURAL ENGINEER:
JOSE E. VILA ALVAREZ, P.E. - 89027
VILA STRUCTURAL CONSULTING ENGINEERS
18701 SW 87th AVE.
MIAMI, FLORIDA 33157 786-537-1061

MECHANICAL ENGINEER:
ORLANDO RANGEL, P.E. - 60226
9940 SW 57th STREET, MIAMI, FLORIDA 33155
TEL.: 786-547-3517

CIVIL ENGINEER:
ANDRE D. MARTINEZ, P.E. - 85425
AM CIVIL ENGINEERS & PLANNERS
880 SW 21st STREET MIAMI, FLORIDA 33135
TEL.: 786-289-9414 amcivildes@gmail.com


LANDSCAPE ARCHITECT:

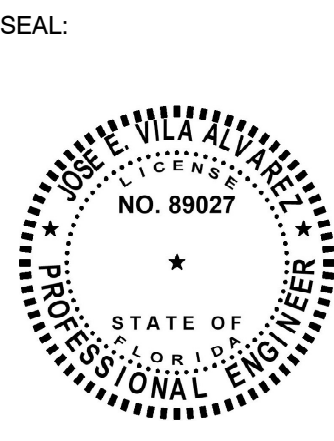

ENGINEER:
JOSE E. VILA ALVAREZ, PE
FL. No. 89027

COPYRIGHT - 2021 - RAMOSMARTINEZarchitects, inc.
THE DESIGNS, IDEAS AND DETAIL INDICATED OR REPRESENTED BY THIS DRAWING, CREATED AND DEVELOPED FOR USE ON THIS PROJECT, ARE OWNED BY AND THE LEGAL PROPERTY OF RAMOSMARTINEZ architects, inc. USE, REPRODUCTION, DISTRIBUTION OR ALTERATION IS PROHIBITED WITHOUT WRITTEN AUTHORIZATION BY THE ARCHITECT

KEY PLAN:

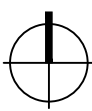

COMM. NO.:	22CB006	NO. REVISION:	DATE:
DATE:	JANUARY, 2022		
DRAWN BY:	DG		
CONTENT:	JV		

SHEET NUMBER:

S-3.01

JOSE E. VILA ALVAREZ, PROFESSIONAL ENGINEER,
STATE OF FLORIDA, LICENSE No. 89027

THIS ITEM HAS BEEN DIGITALLY SIGNED BY JOSE E.
VILA ALVAREZ, PE, ON 06/21/2022

PRINTED COPIES OF THIS DOCUMENT ARE NOT
CONSIDERED SIGNED AND SEALED AND THE
SIGNATURE MUST BE VERIFIED ON ANY ELECTRONIC
COPIES