



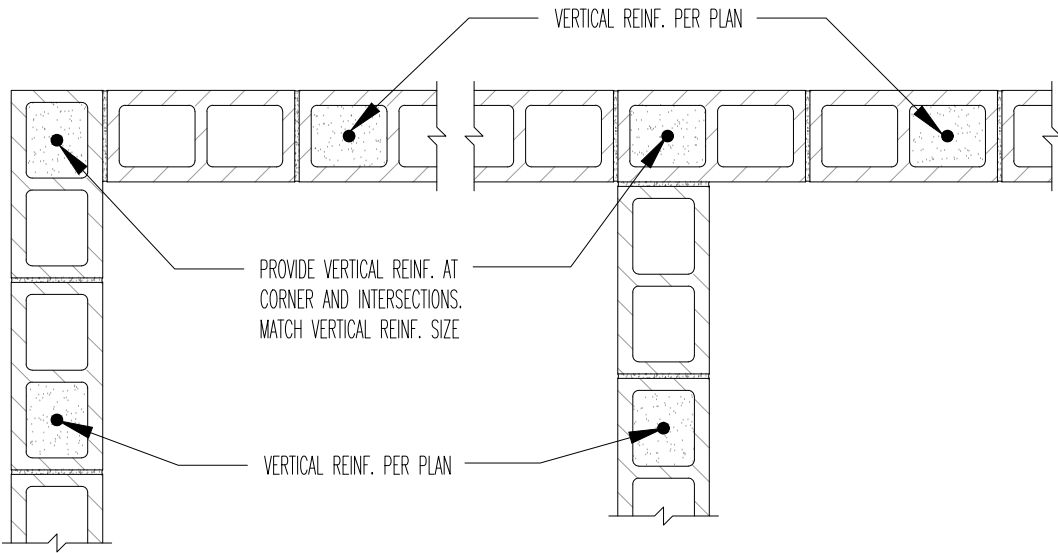


NOTE:
- ALL INTERSECTION AND CORNERS SHALL BE BUILT IN RUNNING BOND

1 TYP. CMU REINF. PLAN DETAIL
8" CMU SCALE 3/4" = 1'-0"

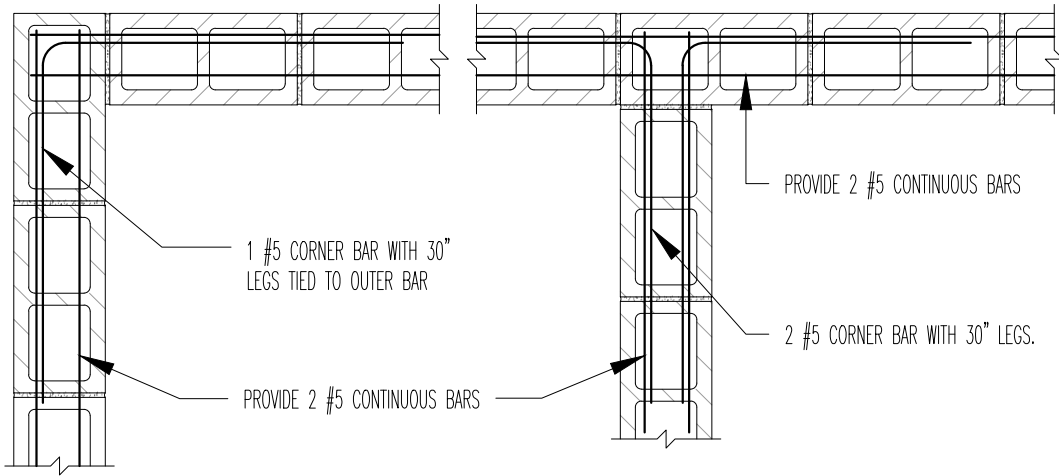


NOTE:
- ALL INTERSECTION AND CORNERS SHALL BE BUILT IN RUNNING BOND
- WALL VERTICAL REINF. AND GROUT NOT SHOWN FOR CLARITY


2 TYP. CMU BOND BEAM REINF. PLAN DETAIL
8" CMU SCALE 3/4" = 1'-0"

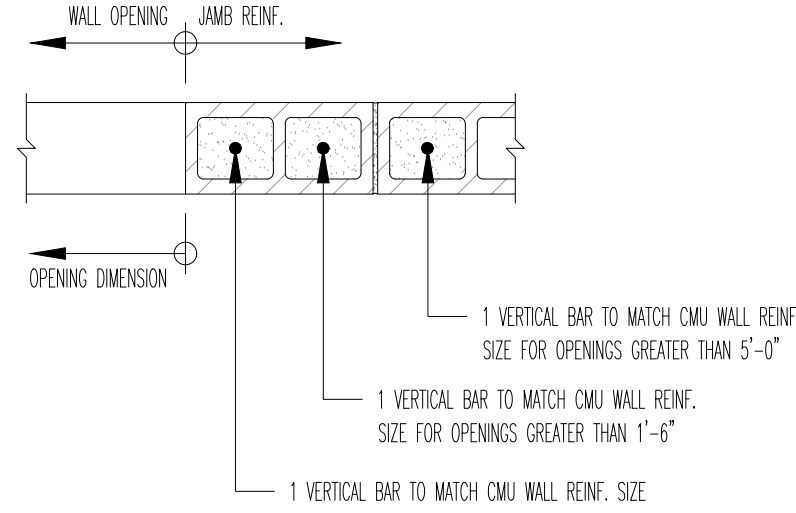


3 TYP. CMU REINF. JAMB PLAN DETAIL
8" CMU SCALE 3/4" = 1'-0"

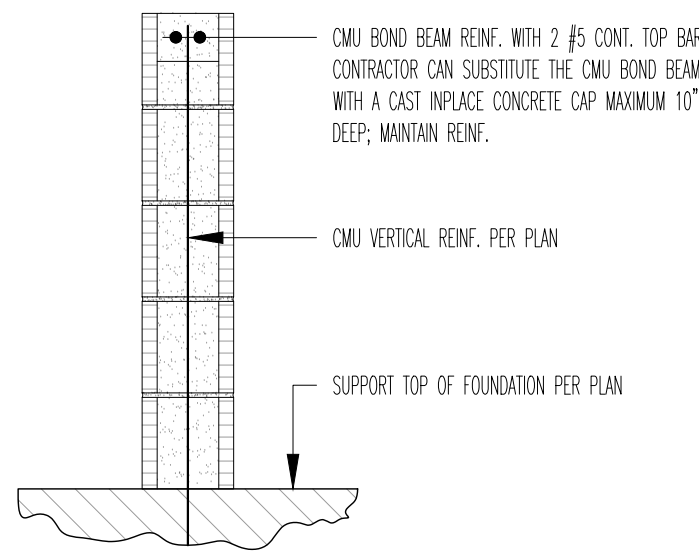


4 TYP. CMU SILL DETAIL
8" CMU SCALE 3/4" = 1'-0"

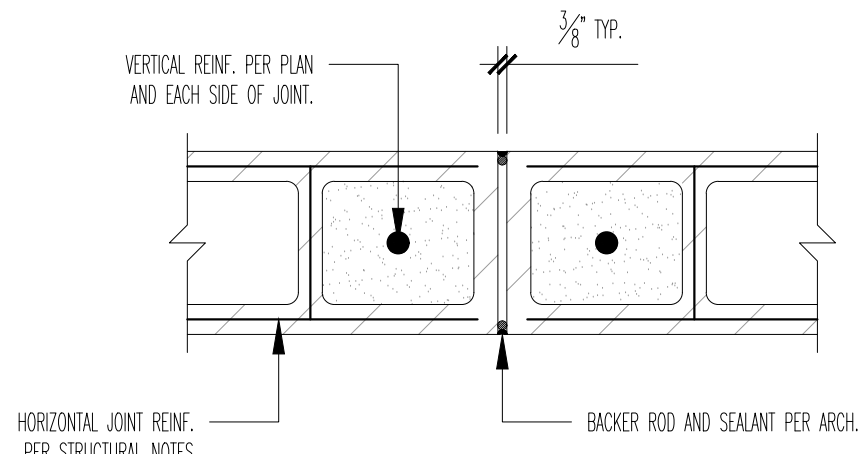


TYPICAL JOINT THROUGH WALL

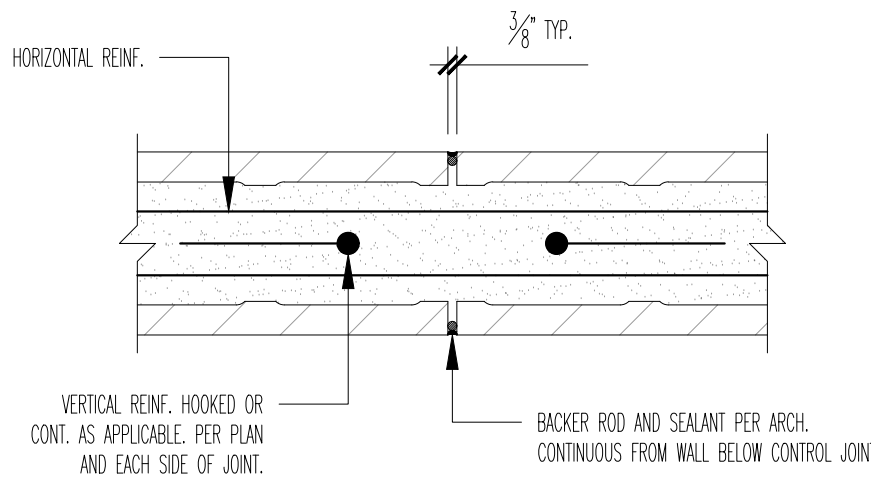


TYPICAL JOINT THROUGH BOND BEAM

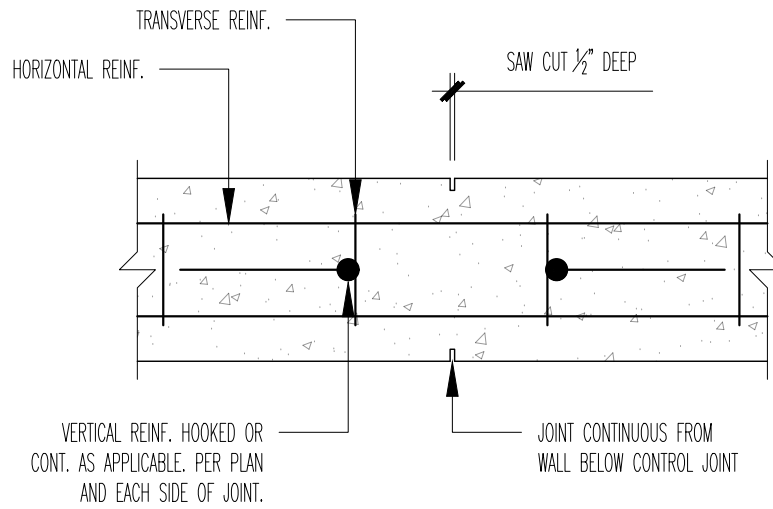


TYPICAL JOINT THROUGH TIE BEAM

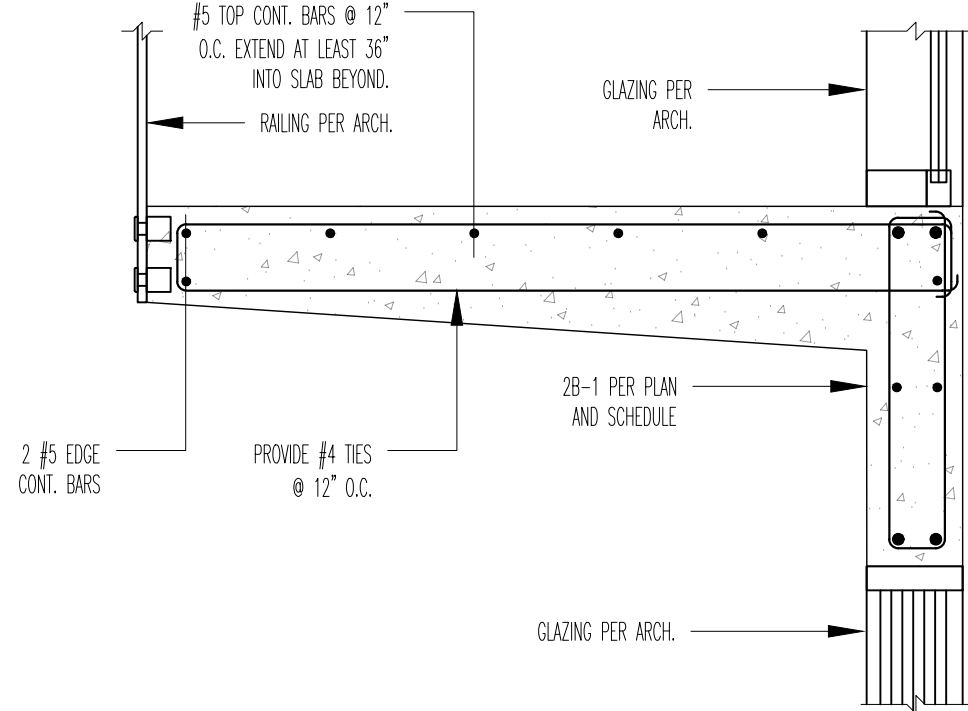

6 CONCRETE BRIDGE DETAIL
SCALE 3/4" = 1'-0"

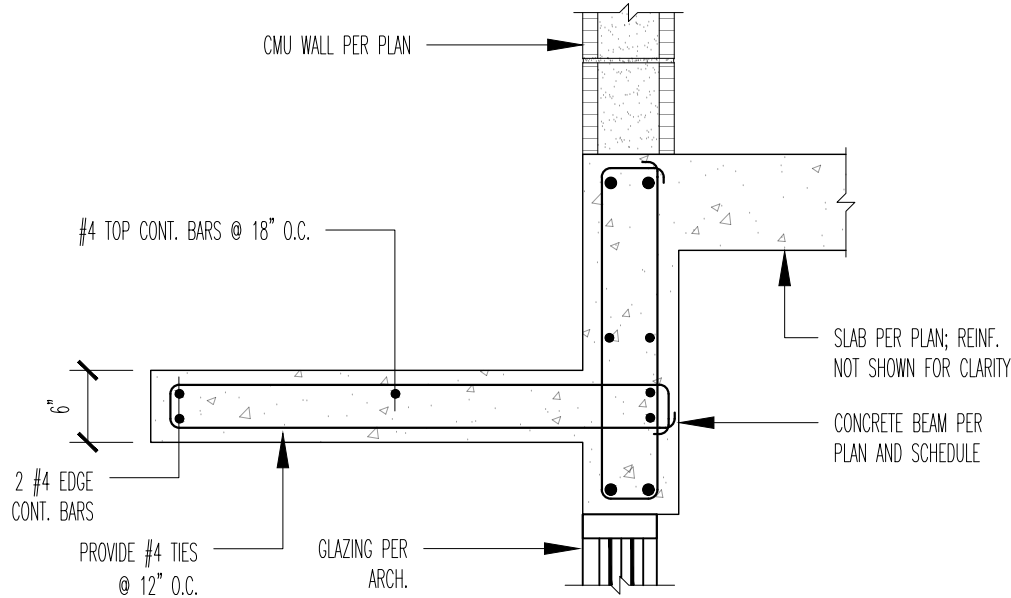

7 CONCRETE EYEBROW DETAIL
SCALE 3/4" = 1'-0"

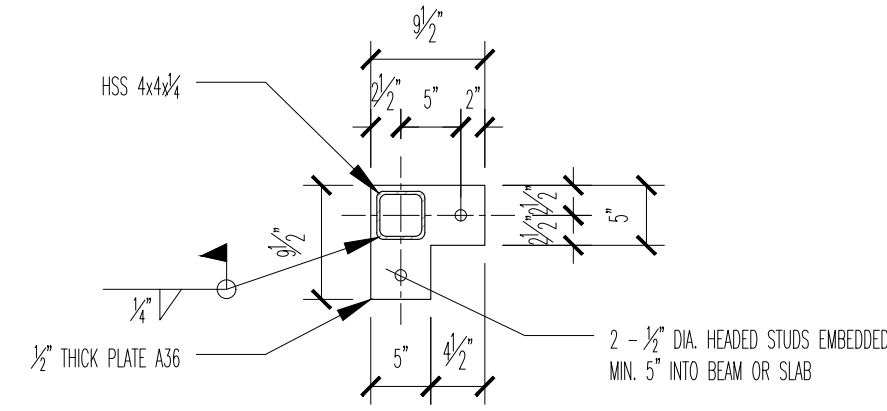

8 STEEL TOP AND BASE PLATE
ABOVE GROUND FLOOR SCALE 3/4" = 1'-0"


5 TYP. CMU CONTROL JOINT PLAN DETAIL
8" CMU SCALE 1/2" = 1'-0"

RAMOSMARTINEZarchitects

MIAMI 655 W. FLAGLER ST. SUITE 205 MIAMI, FL 33130
NEW YORK 11 ERIE STREET 2nd FLOOR JERSEY CITY, NJ 07302
REGISTRATION: A.A. 28000628
WEBSITE: www.rmsq.com
TELEPHONE: 305-548-3006

NEW RESIDENCE
FOR
ELIGES INVESTORS CONSTRUCTION
AT
9841 SW 73rd COURT
PINECREST, FLORIDA 33156

STRUCTURAL ENGINEER: JOSE E. VILA ALVAREZ, P.E. - 89027
VILA STRUCTURAL CONSULTING ENGINEERS
118701 SW 40TH AVE.
MIAMI, FLORIDA 33157 786-537-1061
MECHANICAL ENGINEER: ORLANDO RANGEL, P.E. - 60226
9940 SW 57th STREET, MIAMI, FLORIDA 33165
TEL.: 786-547-3517
CIVIL ENGINEER: ANDRE D. MARTINEZ, P.E. - 85425
AM CIVIL ENGINEERS & PLANNERS
880 SW 21st STREET MIAMI, FLORIDA 33135
TEL.: 786-289-9414 amcivil005@gmail.com
LANDSCAPE ARCHITECT:

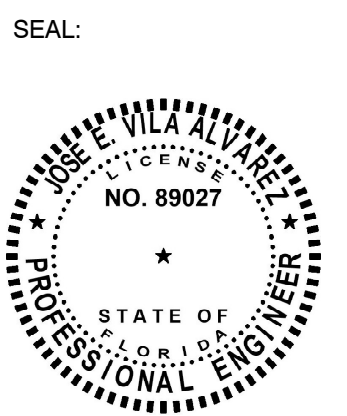

ENGINEER:
JOSE E. VILA ALVAREZ, PE
FL. NO. 89027

COPYRIGHT - 2021 - RAMOSMARTINEZarchitects, inc.
THE DESIGNS, IDEAS AND DETAIL INDICATED OR REPRESENTED BY THIS DRAWING, CREATED AND DEVELOPED FOR USE ON THIS PROJECT, ARE OWNED BY AND THE LEGAL PROPERTY OF RAMOSMARTINEZ architects, inc. USE, REPRODUCTION, DISTRIBUTION OR ALTERATION IS PROHIBITED WITHOUT WRITTEN AUTHORIZATION BY THE ARCHITECT

KEY PLAN:

COMM. NO.:	22CB006	NO. REVISION:	DATE:
DATE:	JANUARY, 2022		
DRAWN BY:	DG		
CONTENT:	JV		

JOSE E. VILA ALVAREZ, PROFESSIONAL ENGINEER,
STATE OF FLORIDA, LICENSE No. 89027

THIS ITEM HAS BEEN DIGITALLY SIGNED BY JOSE E.
VILA ALVAREZ, PE, ON 06/21/2022

PRINTED COPIES OF THIS DOCUMENT ARE NOT
CONSIDERED SIGNED AND SEALED AND THE
SIGNATURE MUST BE VERIFIED ON ANY ELECTRONIC
COPIES

SHEET NUMBER:

S-5.11