


5 FL
N.T.S.

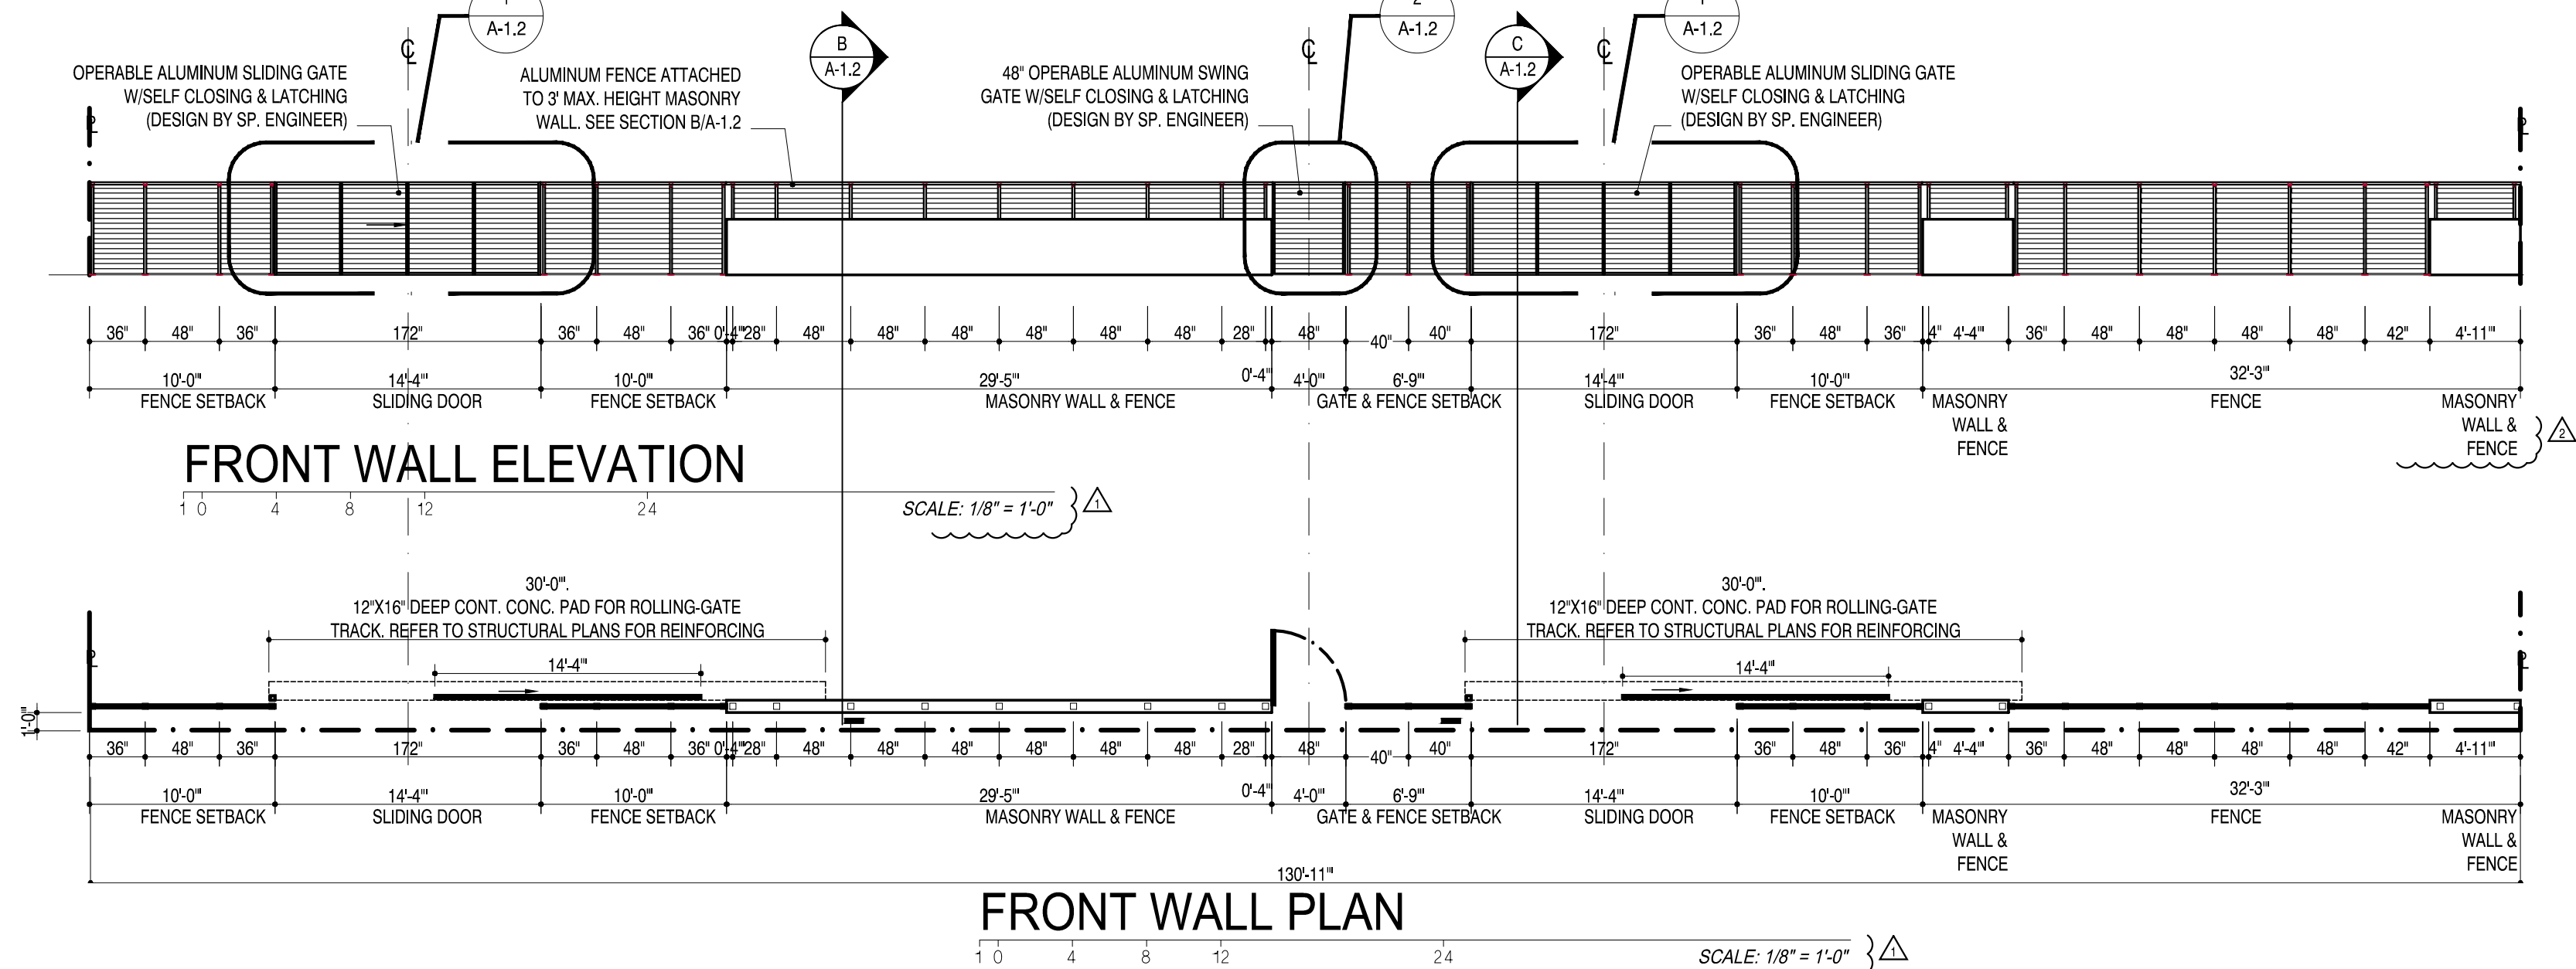

MIAMI		NEW YORK
655 W. FLAGLER ST.	REGISTRATION: A A 26000528	11 ERIE STREET
SUITE 205	WEBSITE: www.rmarq.com	2nd FLOOR
MIAMI, FL 33130	TELEPHONE: 305-548-3006	JERSEY CITY, NJ 07302

STRUCTURAL ENGINEER: **SEAL:**
EASTERN ENGINEERING
3401 NW 82nd AVE. SUITE 370
MIAMI, FLORIDA 33122 305-599-8133

MECHANICAL ENGINEER:
ORLANDO RANGEL, P.E. - 60225
9940 SW 37th STREET, MIAMI, FLORIDA 33135

ARCHITECT:
HUMBERTO RAMOS
AR 0017833

KEY PLAN:

COMM. NO.:	17-117	NO:	REVISION:	DATE:
DATE:	JANUARY, 2022		Building Comments	07/20/2022
			Building Comments	01/04/2023

SHEET NUMBER: 110

A-1.2