


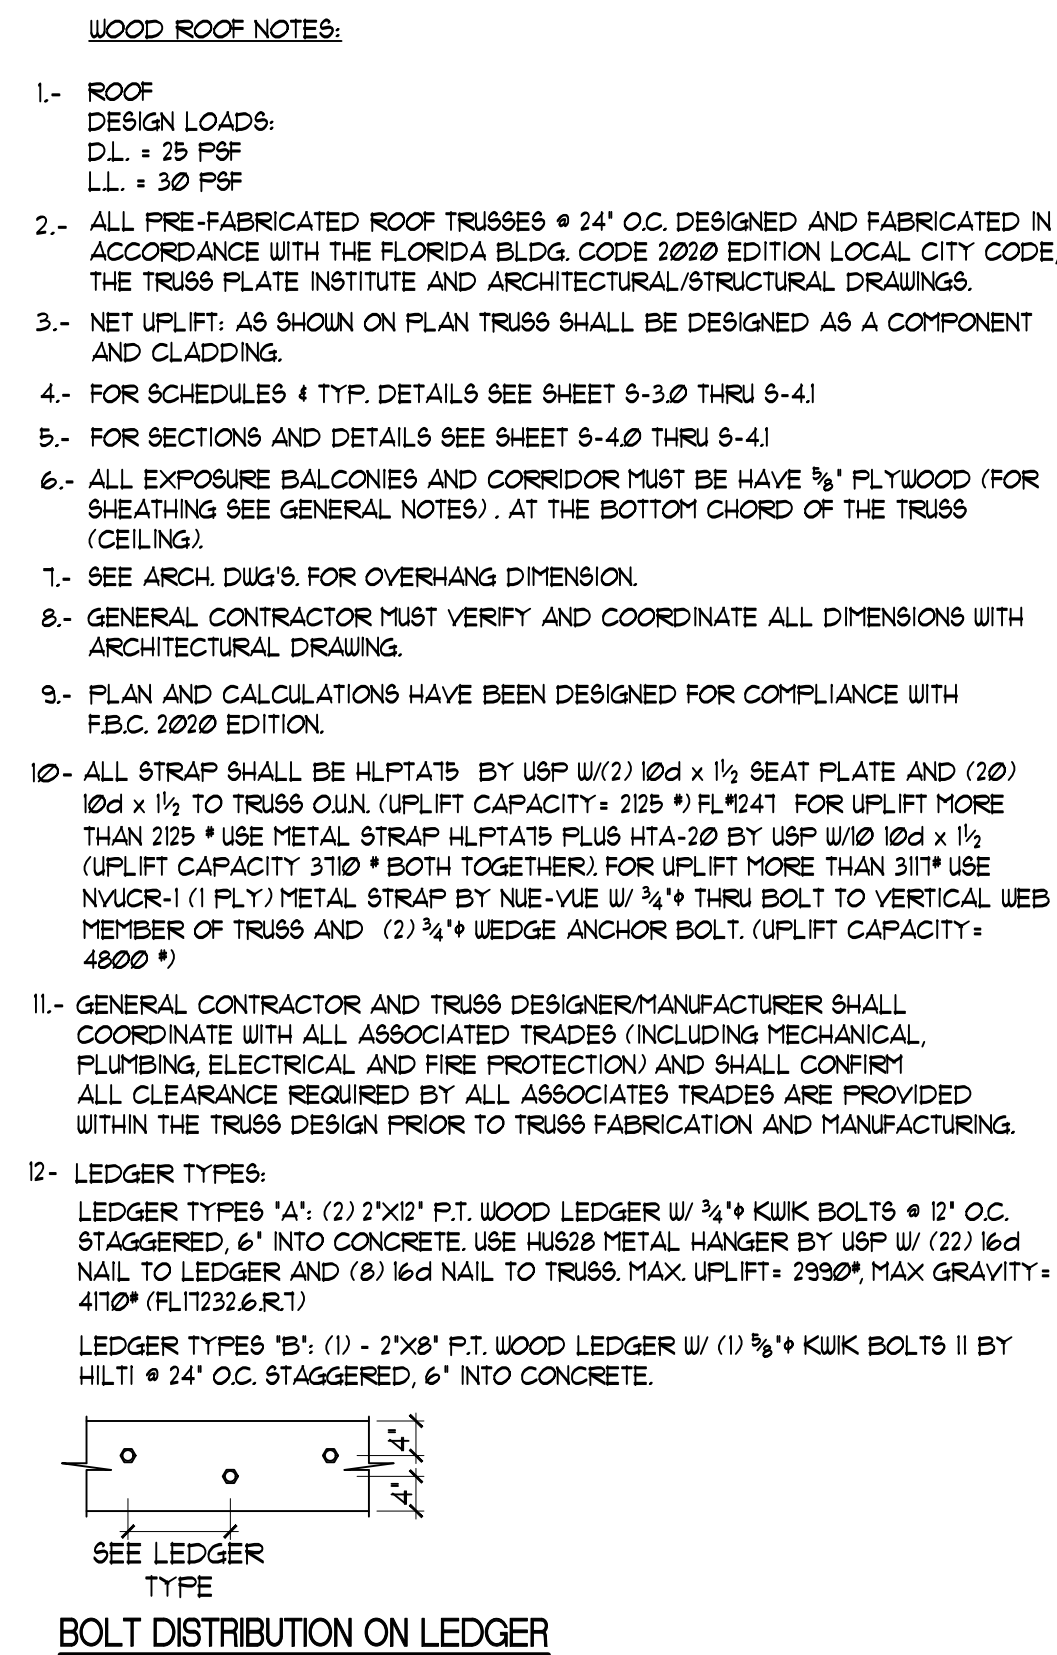

LEGEND	
=====	PREFABRICATED WOOD ROOF TRUSS @ 24' O.C.
2"x4" CONT. PERP. HORIZONTAL BRACING 1/3" @ 16' NAILS @ EA. TRUSS @ 8'-0" (MAX); PROVIDE CROSS BRACING AS SHOWN AND AT EA. END ROW OF BRACING, AT EA. END OF THE BUILDING, AND NOT MORE THAN 20'-0" SPACING IN DIRECTION OF HORIZONTAL BRACING. SEE DETAIL A/5-3/13	
<----->	WOOD LEDGER

BOLT DISTRIBUTION ON LEDGER

info@divsdesign.com
WWW.diversifiedstructuraldesign.com
305 445 5100 / 305 445 6644 (Fax)
3600 Red Road, Suite 603.
Miramar, Florida, 33025.
J. Eduardo Gonzalez P.E. #24927
STATE OF FL CA-0006188 Project # 2222


NOTICE ARCHITECT & STRUCTURAL DRAWINGS HAVE TO BE CONSULTED TOGETHER. CALL ARCH/ENGINEER FOR ANY DISCREPANCY BEFORE START OF WORK
--

"In my professional judgement and to the best of my knowledge and belief, these plans and specifications comply with applicable Building Codes." This document and the information it contains is the exclusive property of Diversified Structural Design, Inc. and may not be reproduced or used for other purpose other than the specific project for which it was prepared without the explicit consent of Diversified Structural Design, Inc.

[illegible]

ADDITION AND RENOVATION
FOR:
LISA AND CHRIS MONTERO
LOCATED AT:
6445 SW 107 STREET
PINECREST, FL. 33156

J L D
A R C H I T E C T
CORPORATION
AA-26003440
8592 s.w. 169th terrace
miami, florida 33157
(305) 310-5992

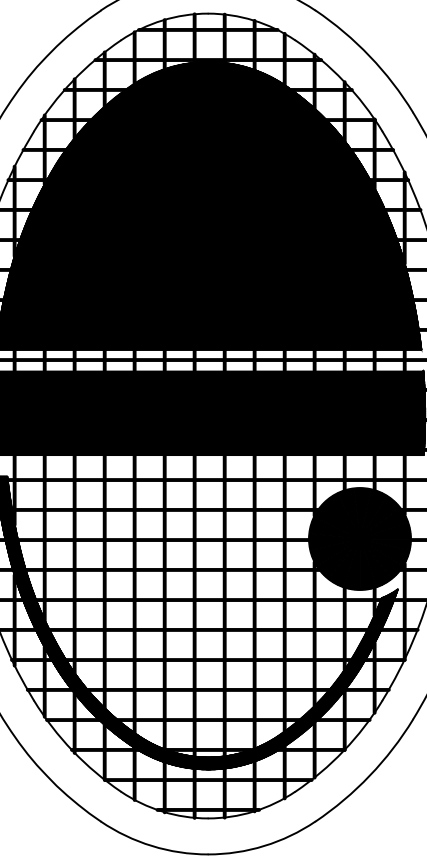

JOSE L. DIAZ, ARCHITECT
AR-0015547

DRAWN _____
CHECKED _____
DATE _____
SCALE _____
JOB NO. _____
SHEET _____

S-2.2.1

OF SHEETS

COPYRIGHT © 2022 JOSE L. DIAZ ARCHITECT The architectural design and detail drawings for this building, and or overall project, are the legal property of and all rights are reserved by the architect. Their use for reproduction, construction or distribution is prohibited unless authorized in writing by the architect.