



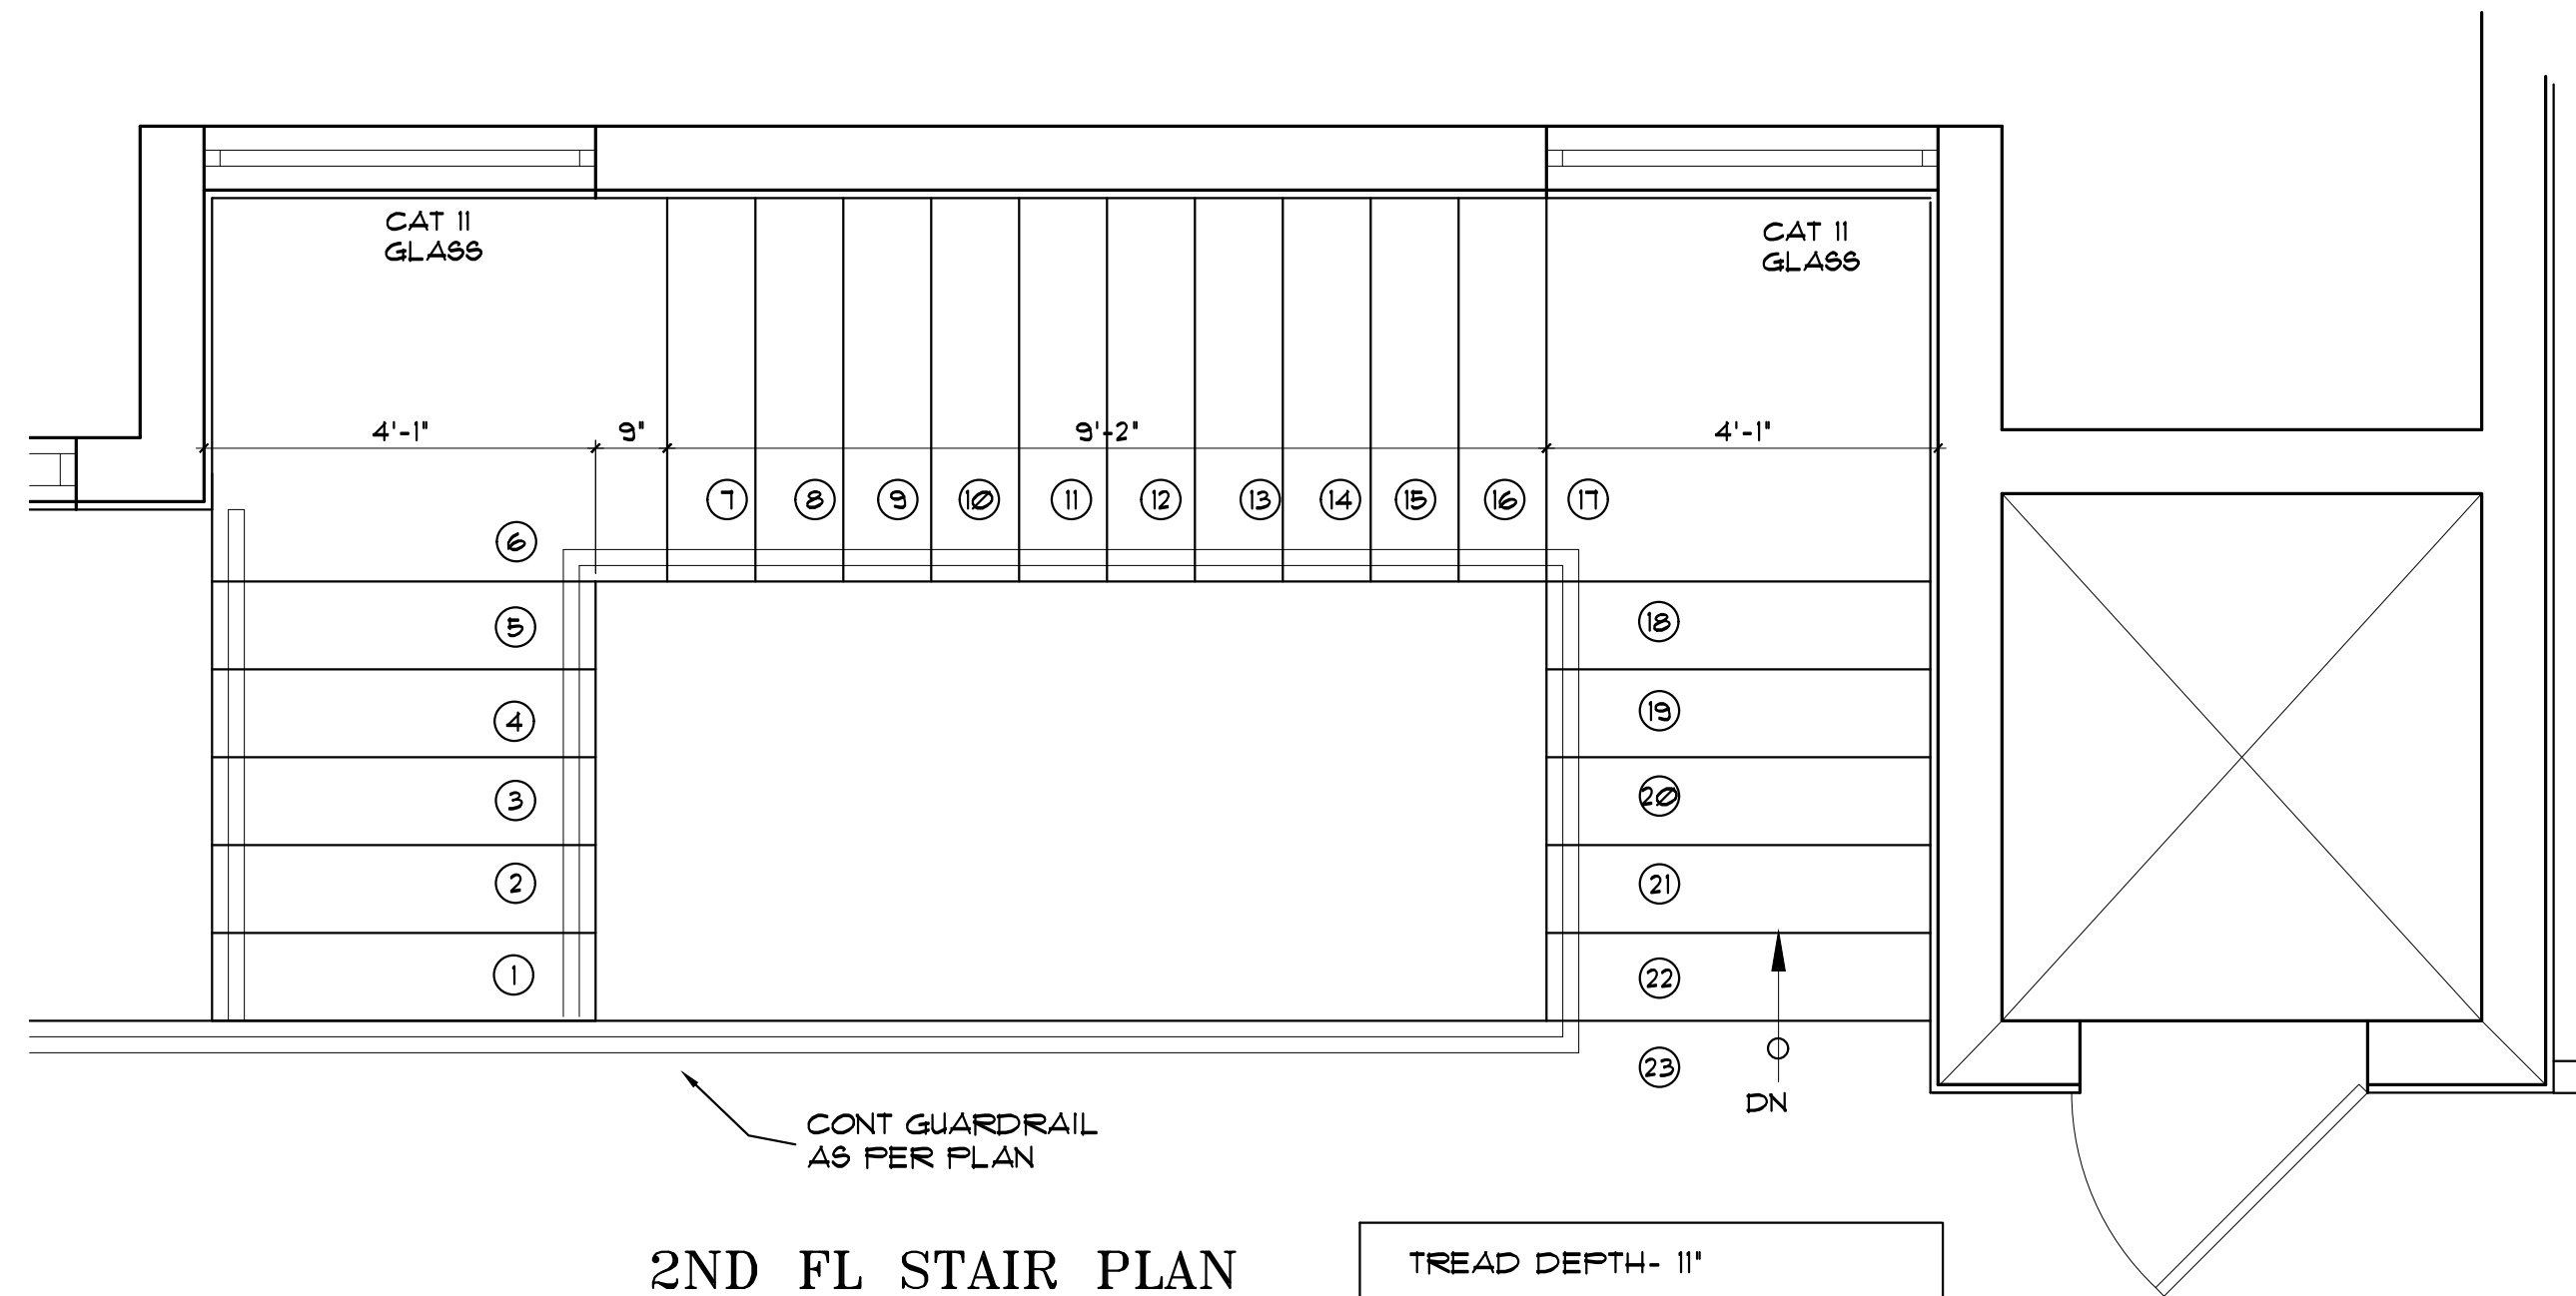


**2ND FL STAIR PLAN**  
SCALE: 1/2" = 1'-0"


TREAD DEPTH- 11"  
PROVIDE 23 EQUAL RISERS  
@ 7" EACH  
ALL HANDRAILS TO BE MIN.  
1-1/2" & MOUNTED @ 34"  
AFF.  
ALL GAUDDRAILS TO BE MIN  
36" HIGH W/ MIN 1-1/2" TOP  
RAIL WITH CONTINUOUS CAT II  
GLASS AS PER DETAILS.  
ALTERNATE TO BE ALUMINUM  
PICKETS SPACED TO REJECT  
A 4" SPHERE AT ALL POINTS.  
SUBMIT SHOP DUG'S FOR  
APPROVAL

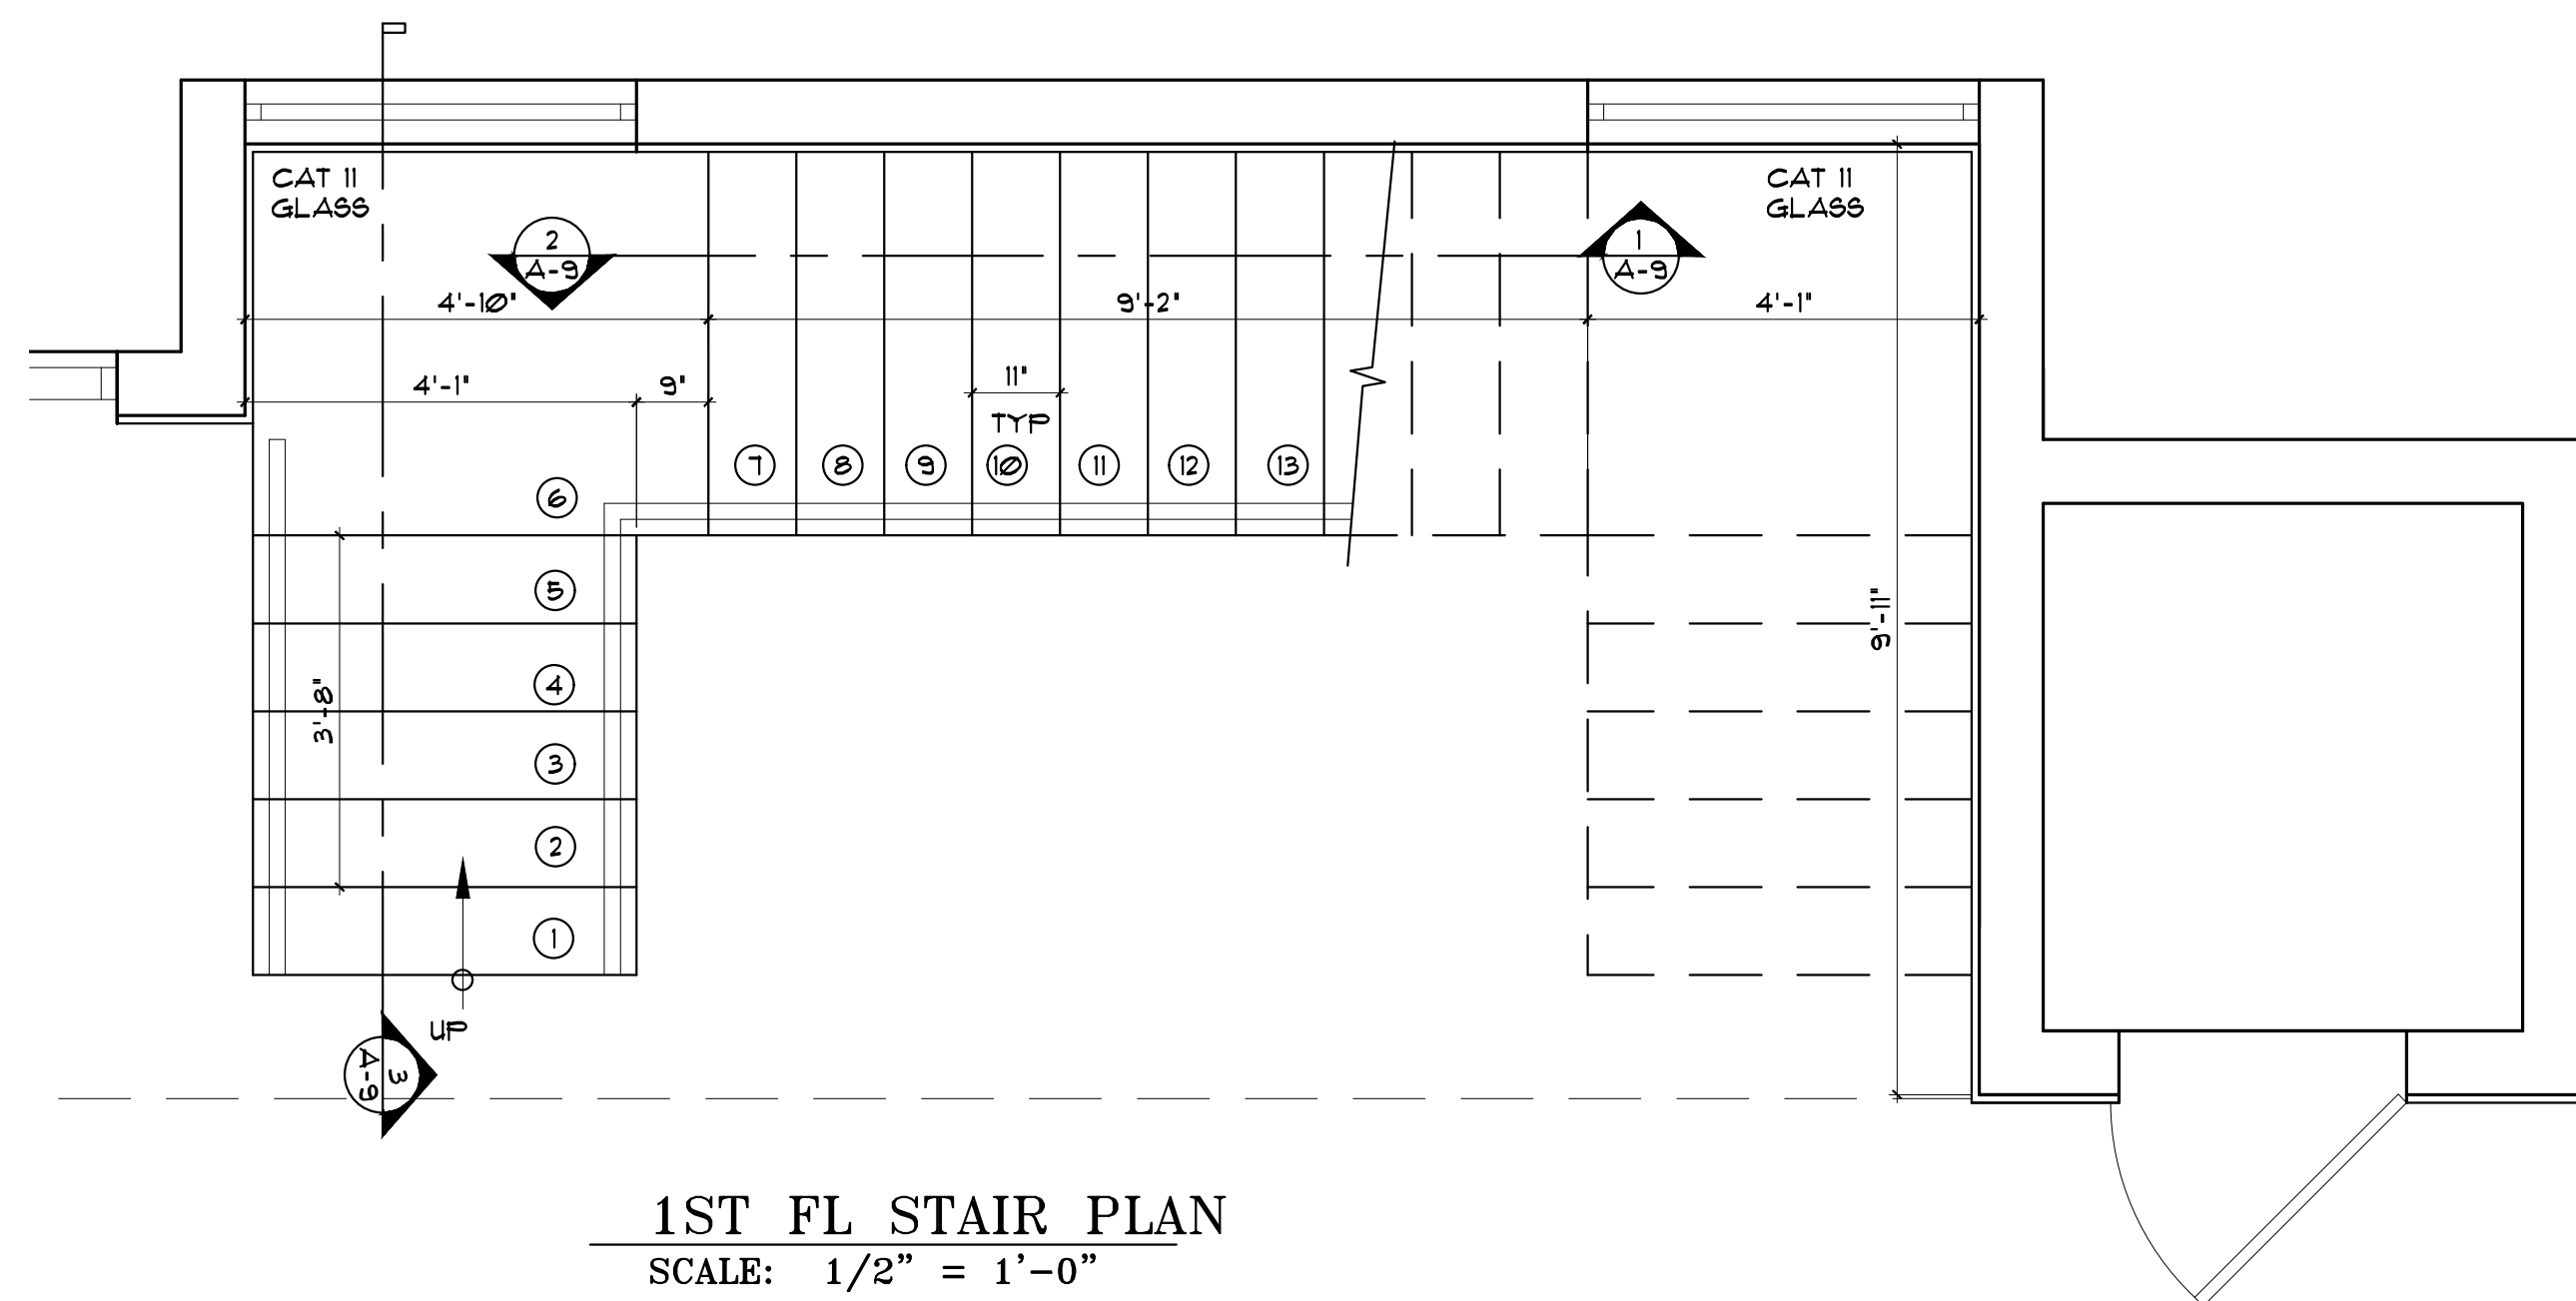


**1ST FL STAIR PLAN**  
SCALE: 1/2" = 1'-0"

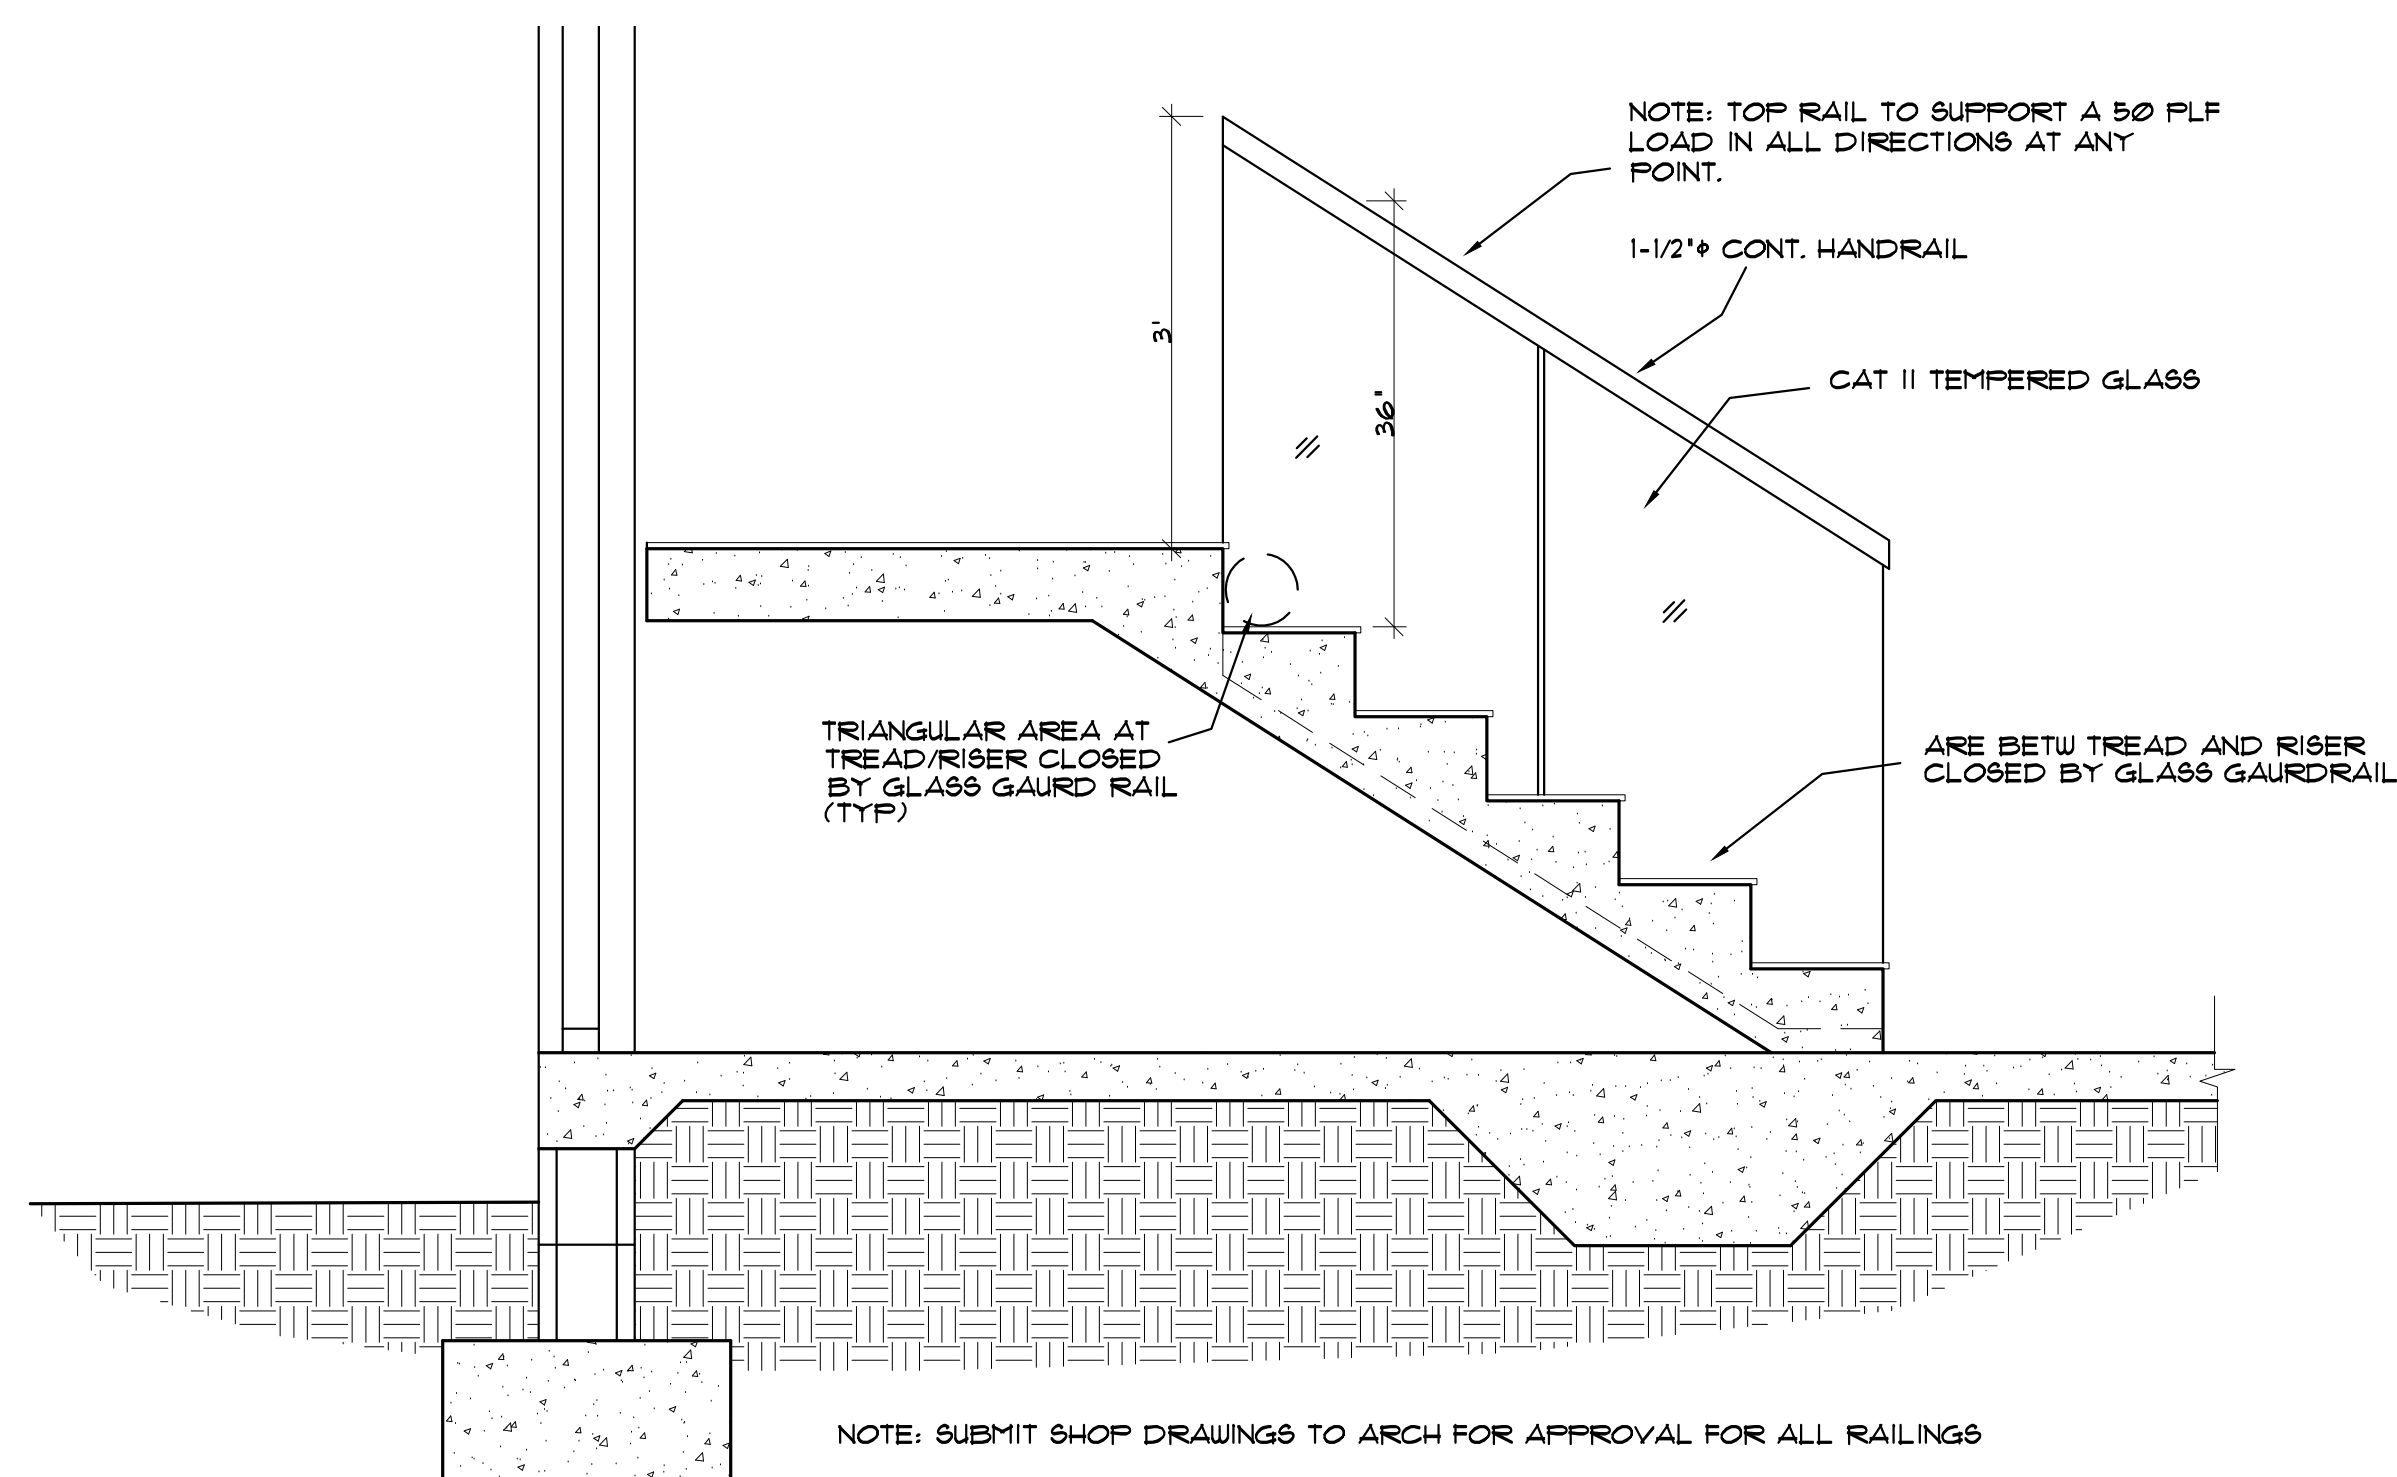

**3 STAIR SECTION**  
SCALE: 3/4" = 1'-0"

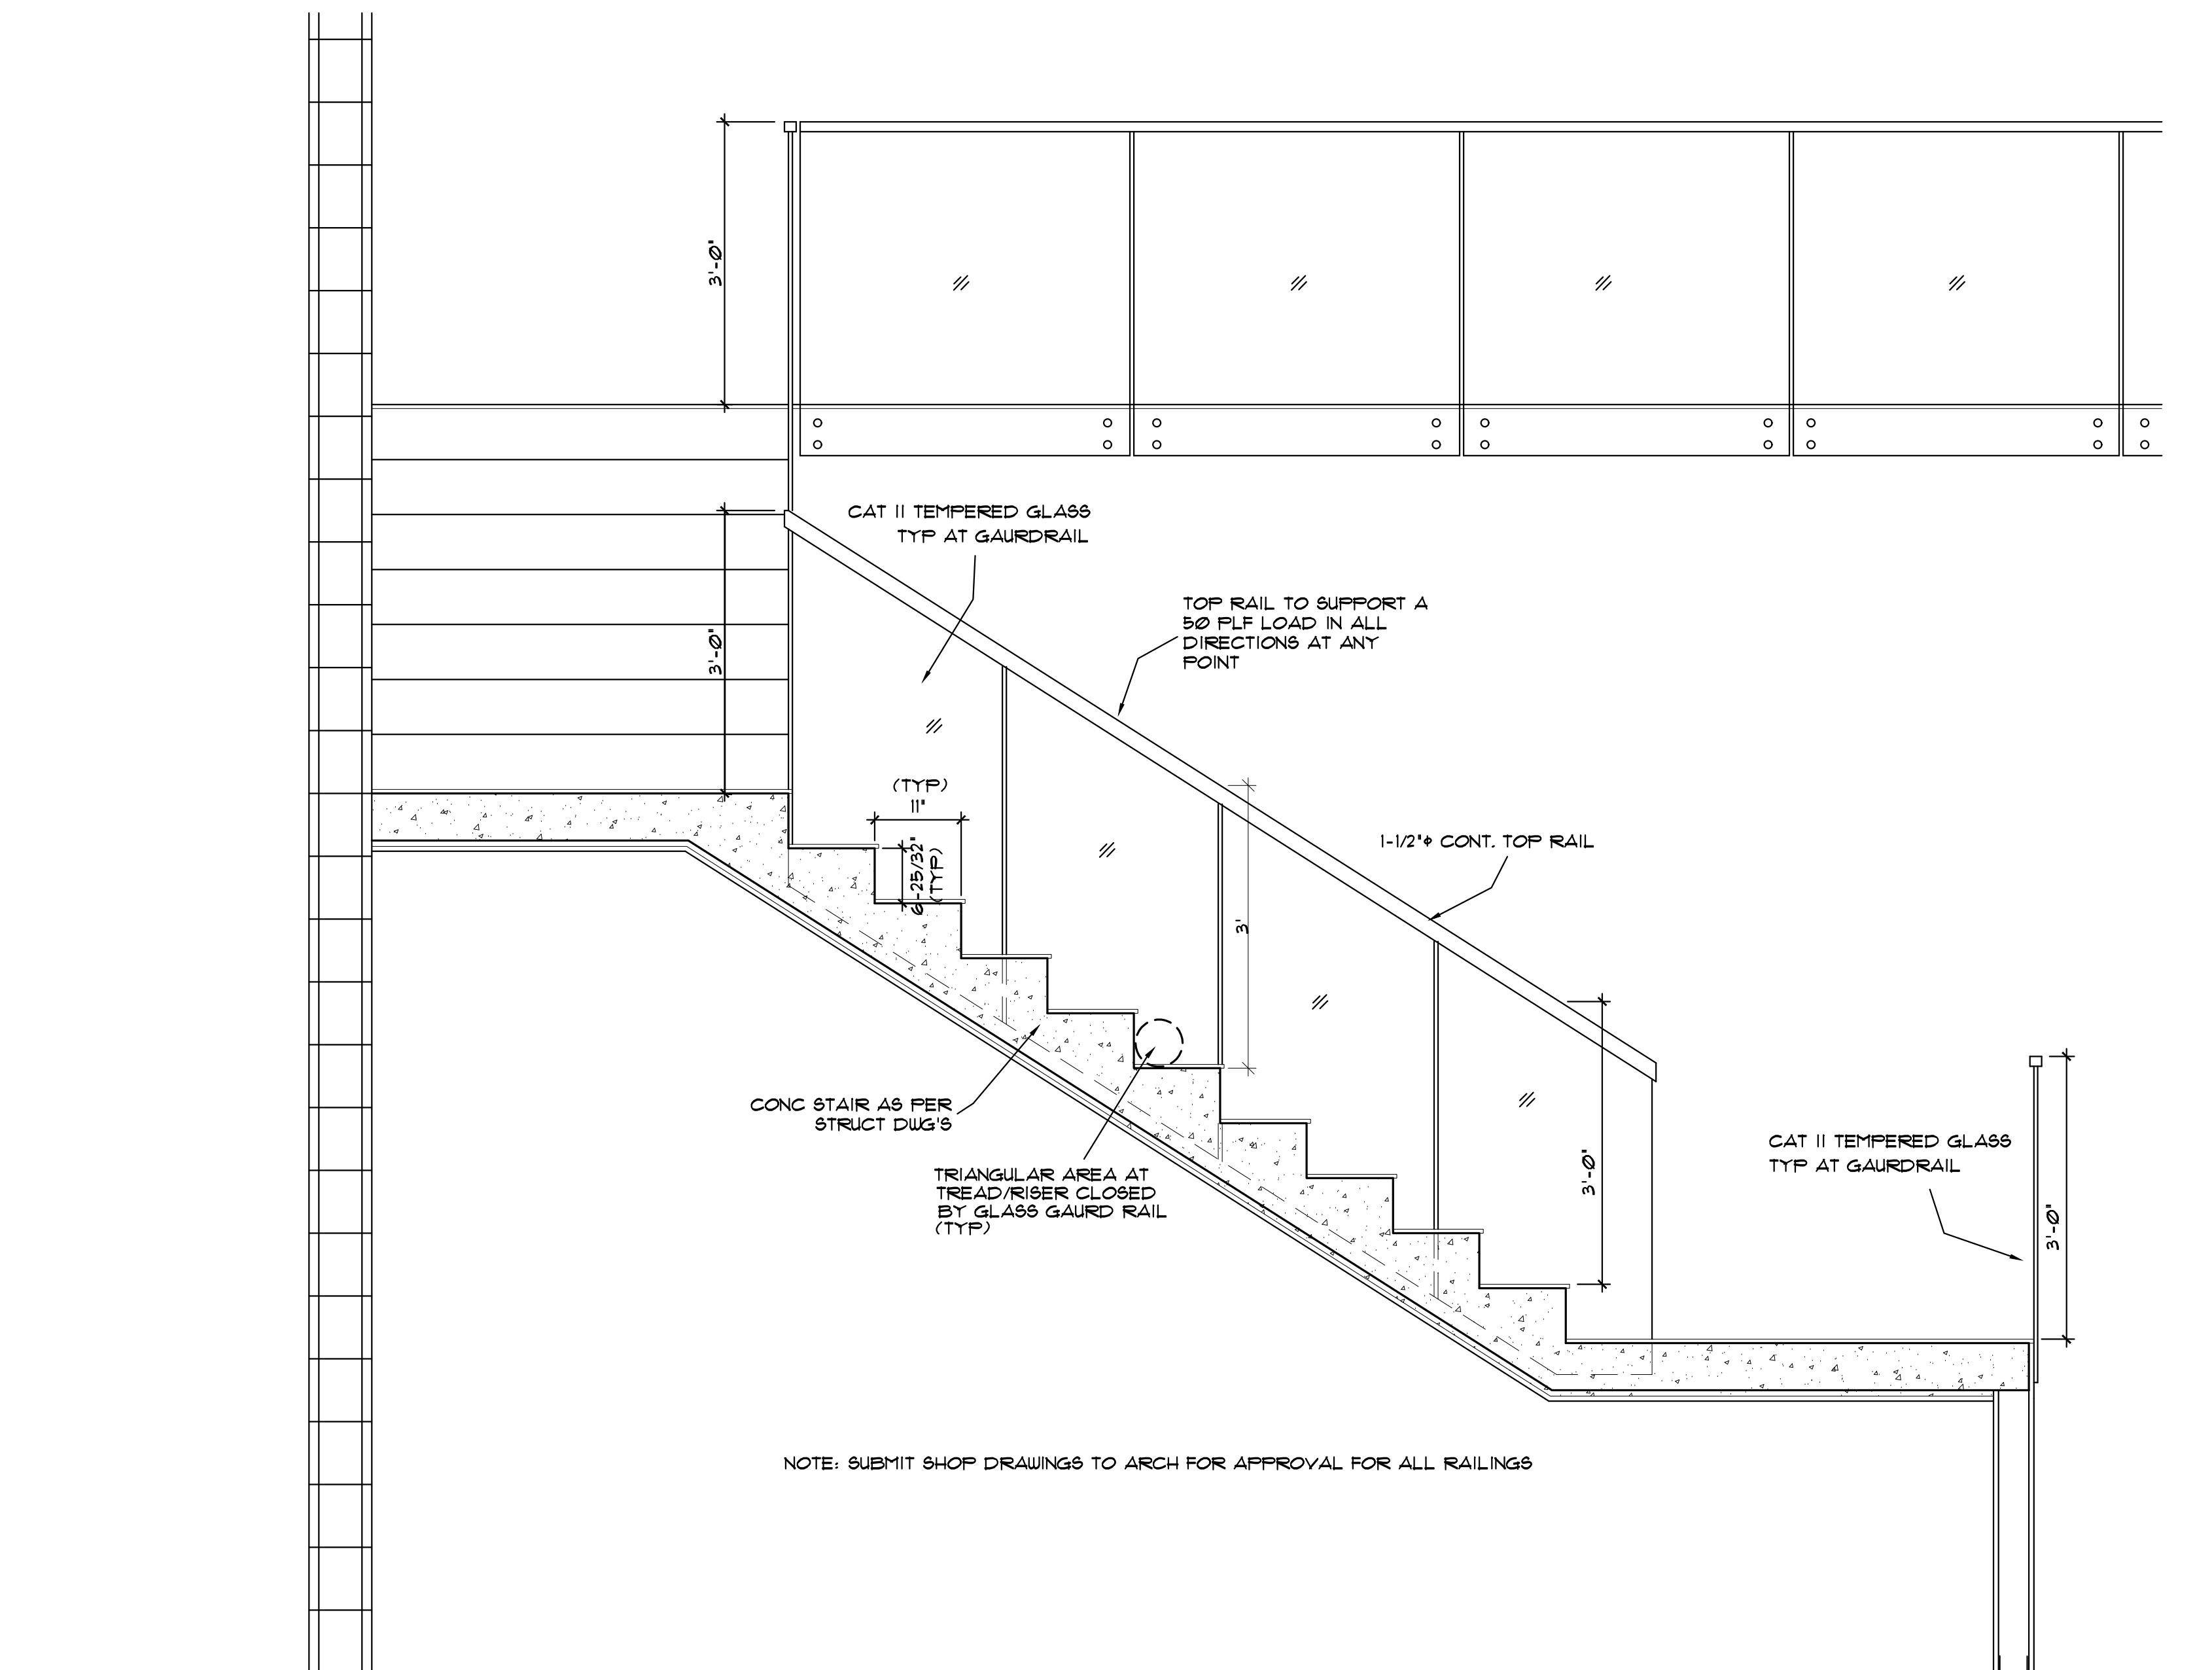

**2 STAIR SECTION**  
SCALE: 3/4" = 1'-0"

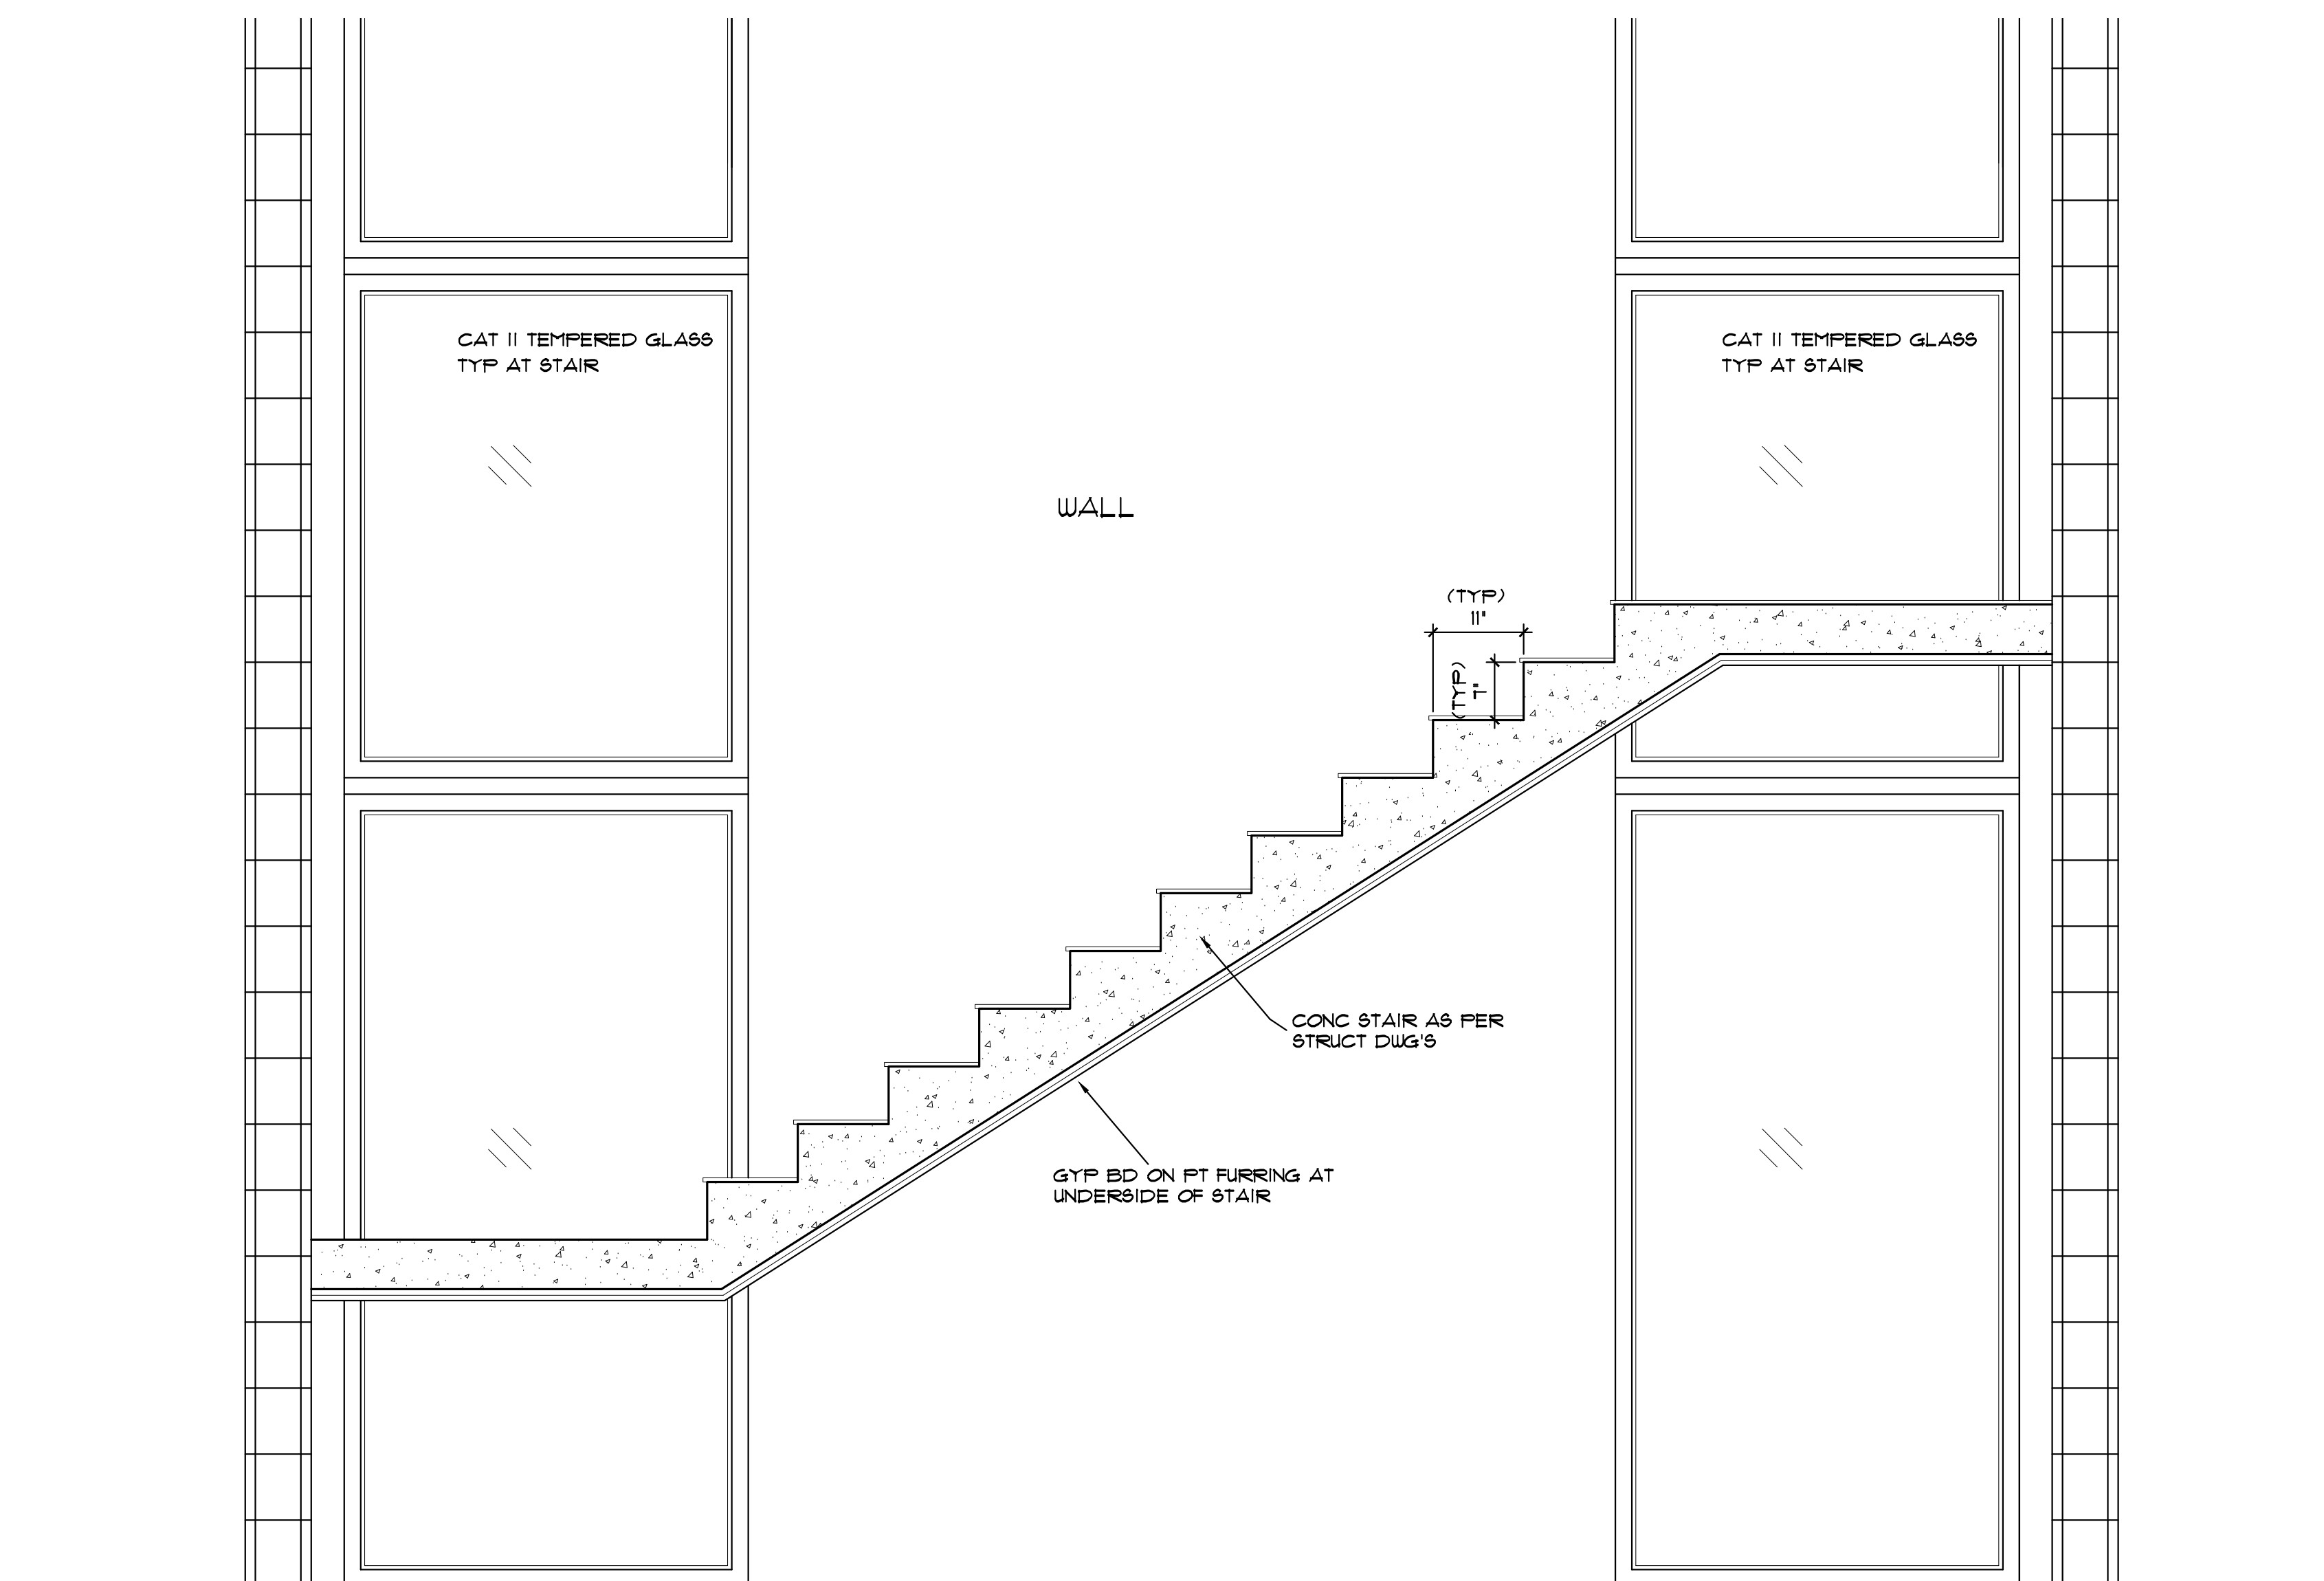

**1 STAIR SECTION**  
SCALE: 3/4" = 1'-0"

REVISION BY


**MARK REARDON**  
architect  
LIC# AS0007521  
mark@reardonarchitect.com  
phone: 786-355-6910

15790 SW 88TH AVE  
MIAMI, FL 33157  
AR 0017521  
786-355-6910



NOTE: ALL DRAWINGS FOR THIS PROJECT ARE TO BE READ IN CONJUNCTION WITH EACH OTHER. THESE INCLUDE, BUT ARE NOT LIMITED TO: ARCHITECTURAL, SURVEYING, STRUCTURAL, CIVIL, MECHANICAL, ELECTRICAL, SPECIALTY DRAWINGS, & WRITTEN SPECIFICATIONS

THE G.C. IS TO VERIFY ALL EXISTING SITE CONDITIONS AND THOROUGHLY CHECK ELEVATIONS & DIMENSIONS BEFORE COMMENCING WORK. REPORT TO THE ARCHITECT OR ENGINEER ANY DISCREPANCIES, ERRORS OR CONDITIONS THAT WILL ALTER CONSTRUCTION AS INTENDED BY THESE DRAWINGS. ARCHITECT IS NOT RESPONSIBLE FOR ANY WORK AND/OR MATERIALS FURNISHED ON THE JOB.

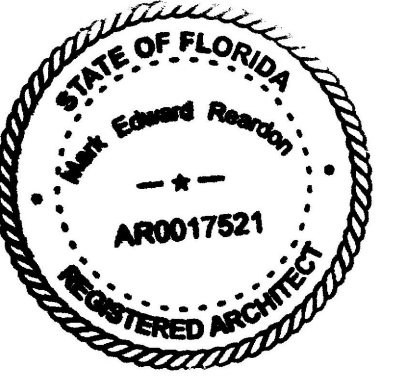

NEW HOUSE FOR:  
5900 LLC  
5900 SW 114 TER  
PINECREST, FL

DRAWN BY: MER  
DATE: 5/15/23  
SCALE: AS NOTED  
SHEET NO.:

A-9