


REV	DATE	DESCRIPTION
0	10/4/23	SHED FOR BLDG DEPT REVIEW


SHEET NO.	REV
A-400	0

NOTE: PERMEABLE DRIVEWAY CONSISTING IN POROUS CONCRETE, OPEN CELL UNIT PAVERS, FLAGSTONE OR BRICK PAVERS, ALLOWING THE INFILTRATION OF WATER INTO THE UNDERLYING SOIL. NO INDIVIDUAL SLAB MAY EXCEED 42 SQUARE FEET IN AREA

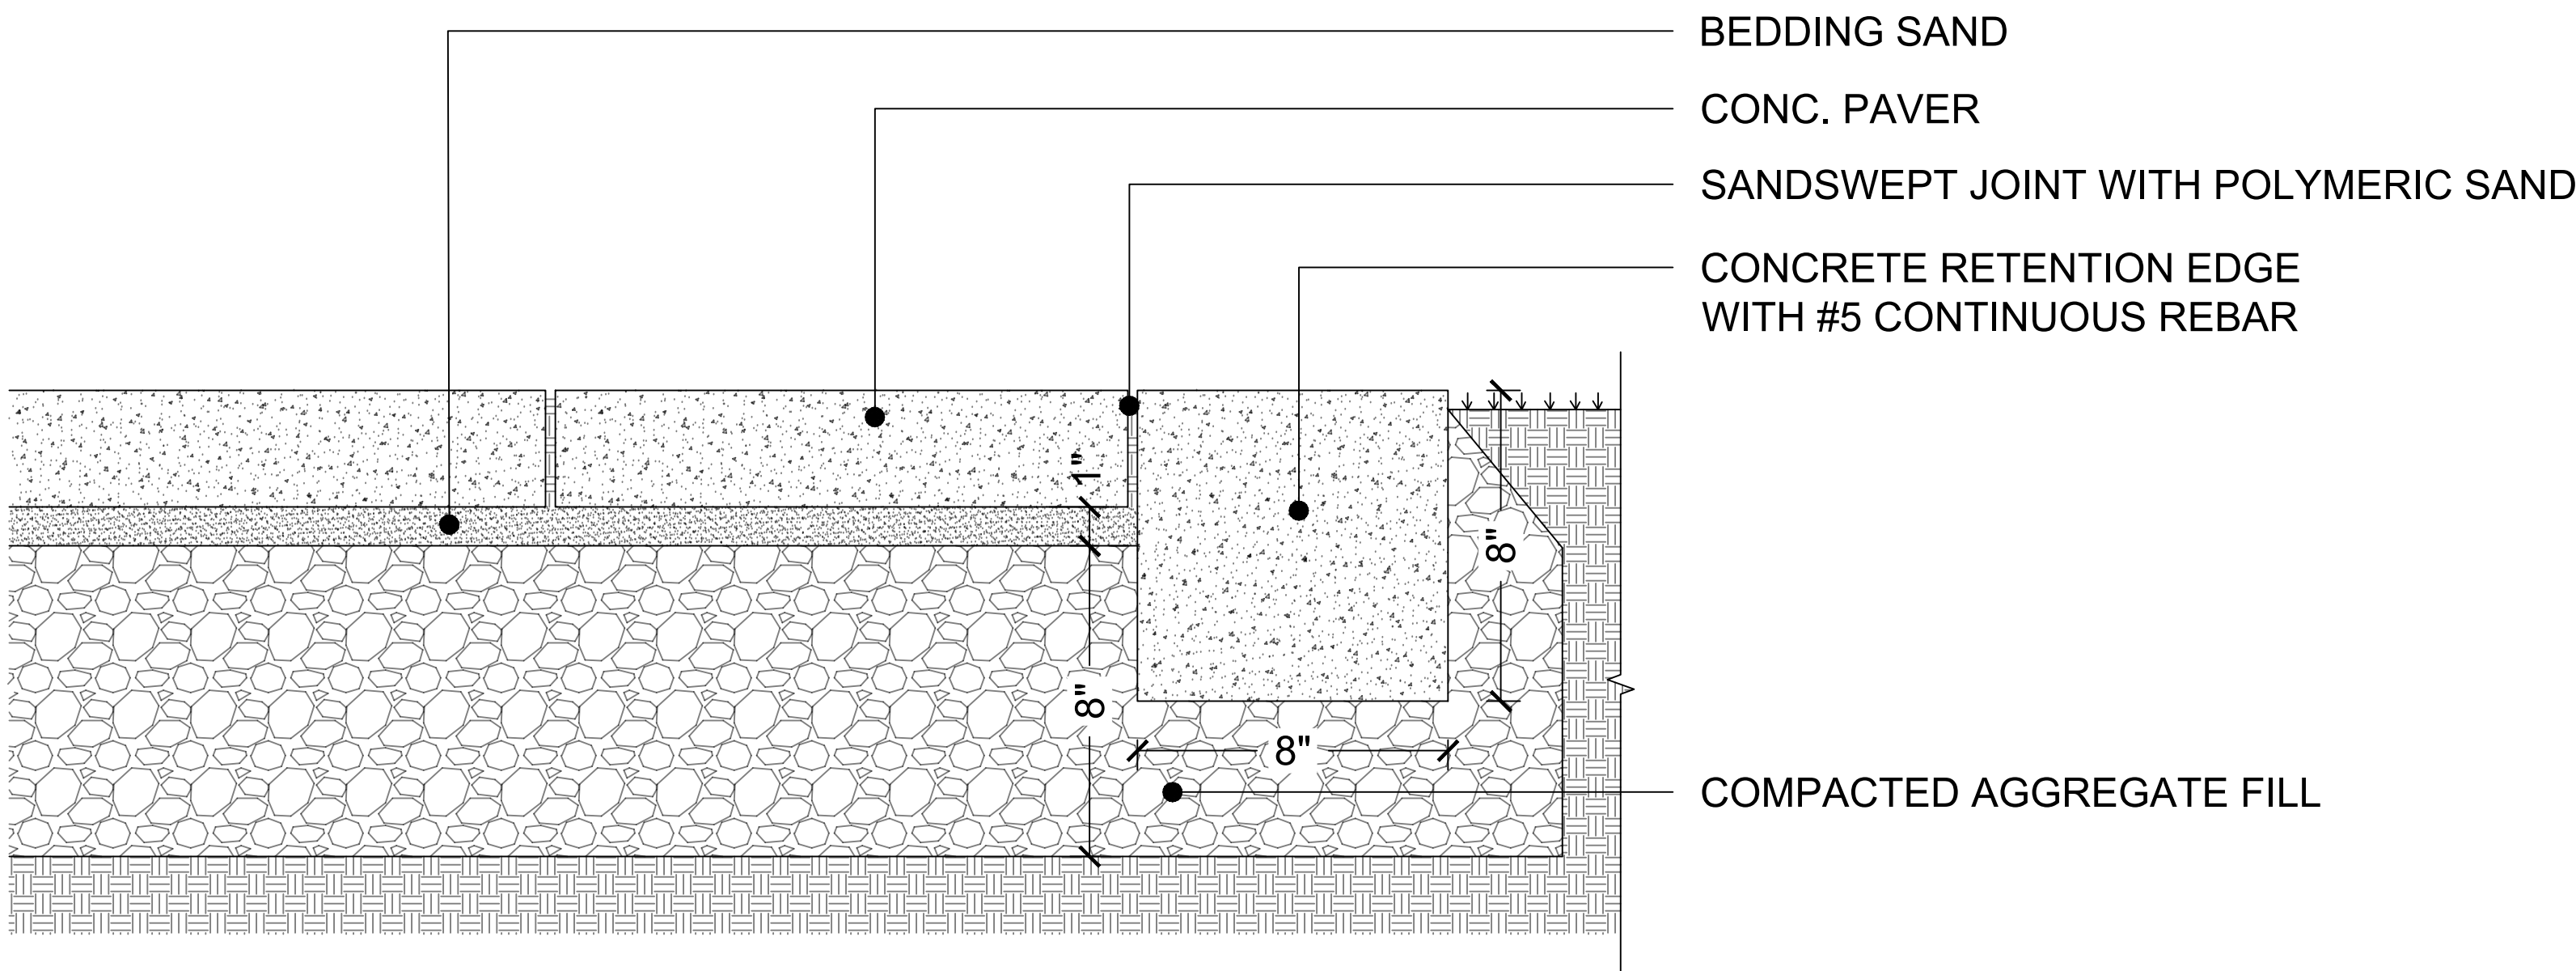


1 DRIVEWAY PAVERS DETAIL
SCALE: 3" = 1'-0"

NOTE: PERMEABLE DRIVEWAY CONSISTING IN POROUS CONCRETE, OPEN CELL UNIT PAVERS, FLAGSTONE OR BRICK PAVERS, ALLOWING THE INFILTRATION OF WATER INTO THE UNDERLYING SOIL. NO INDIVIDUAL SLAB MAY EXCEED 42 SQUARE FEET IN AREA

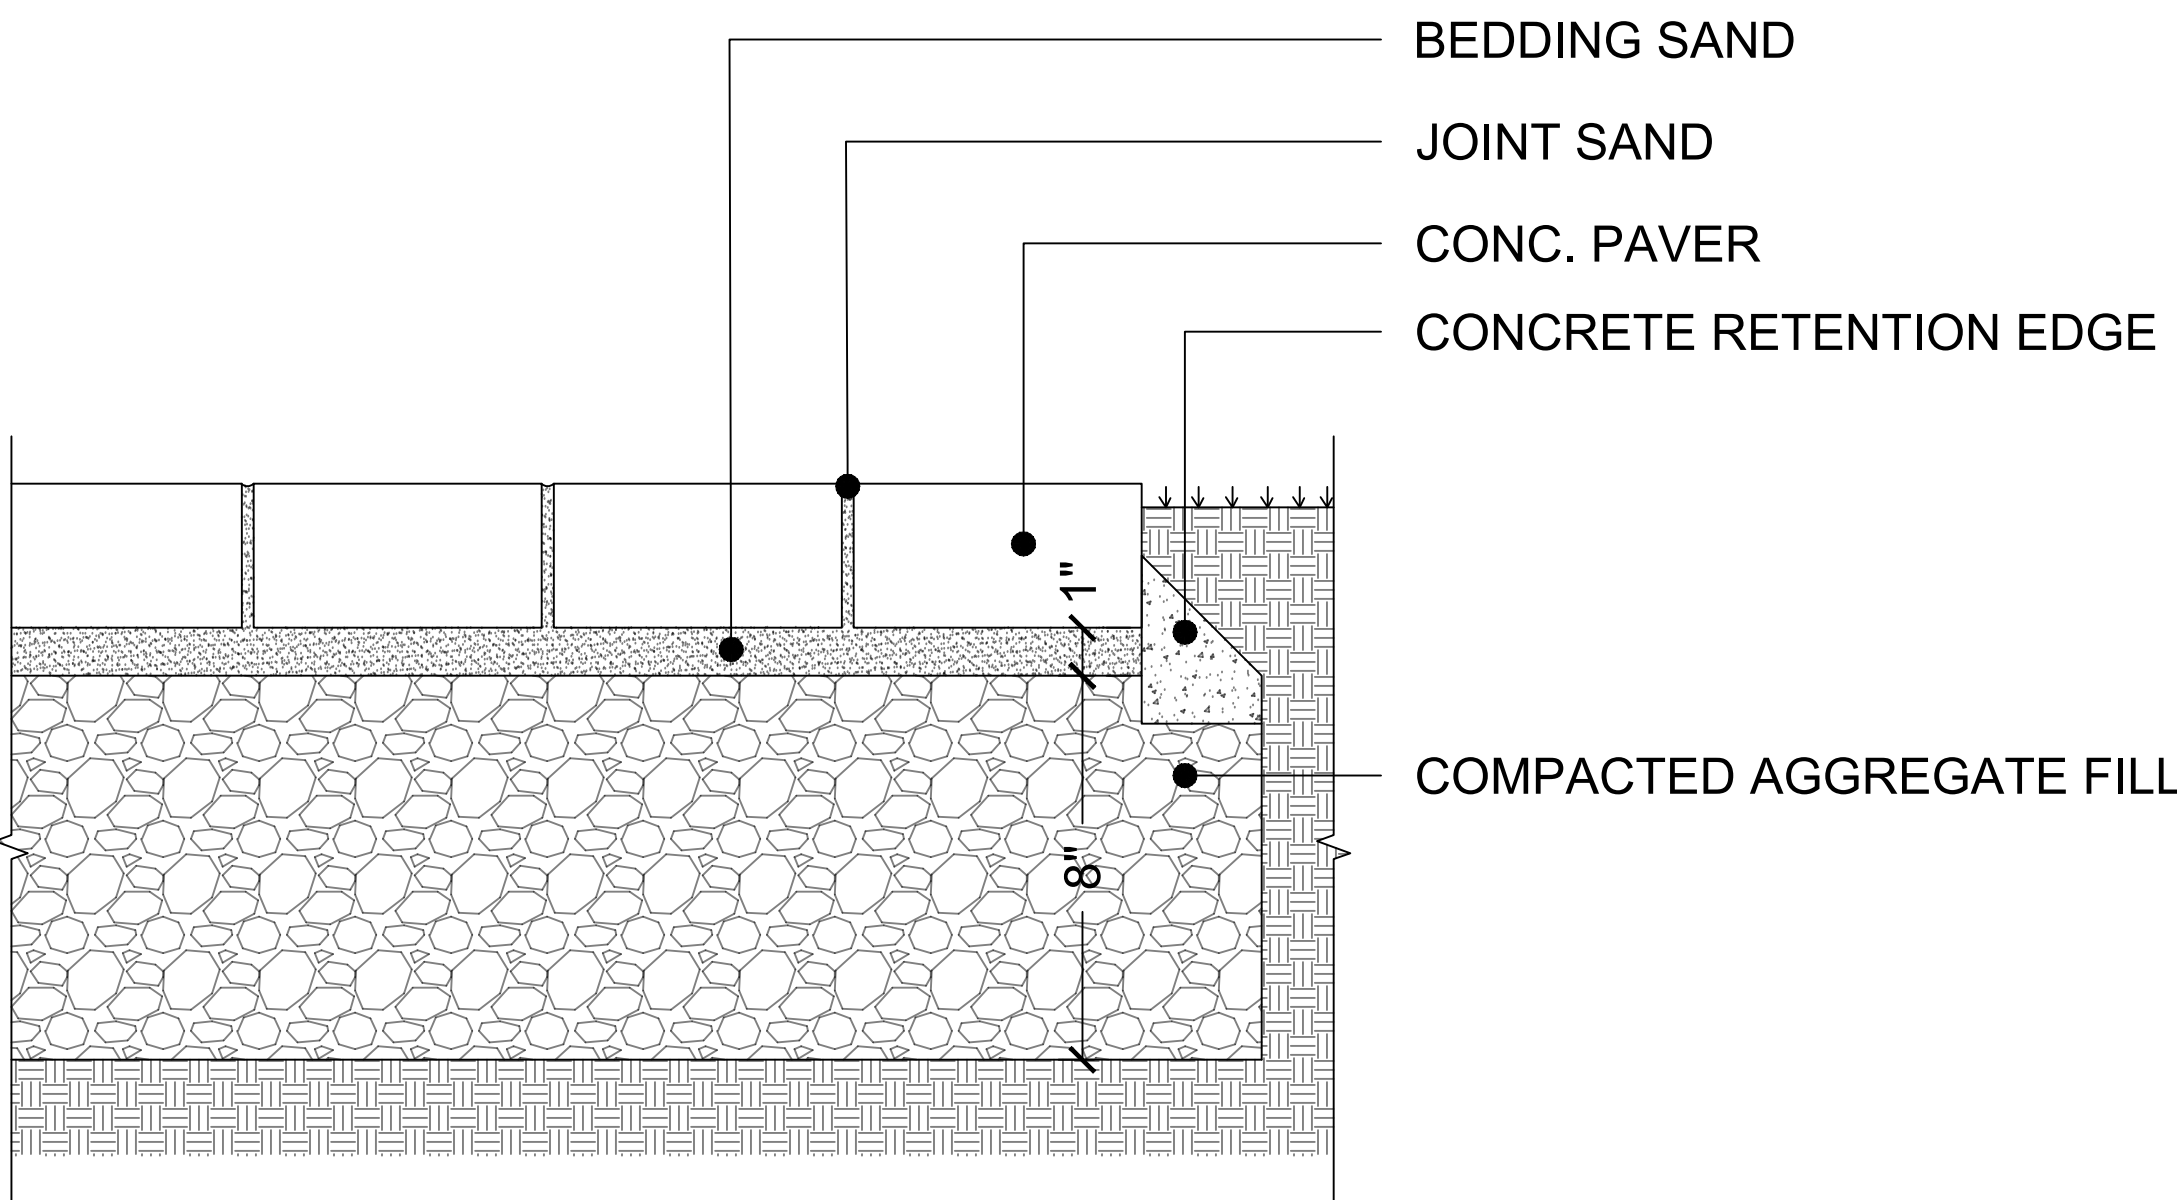

2 POOL PAVERS DETAIL
SCALE: 3" = 1'-0"

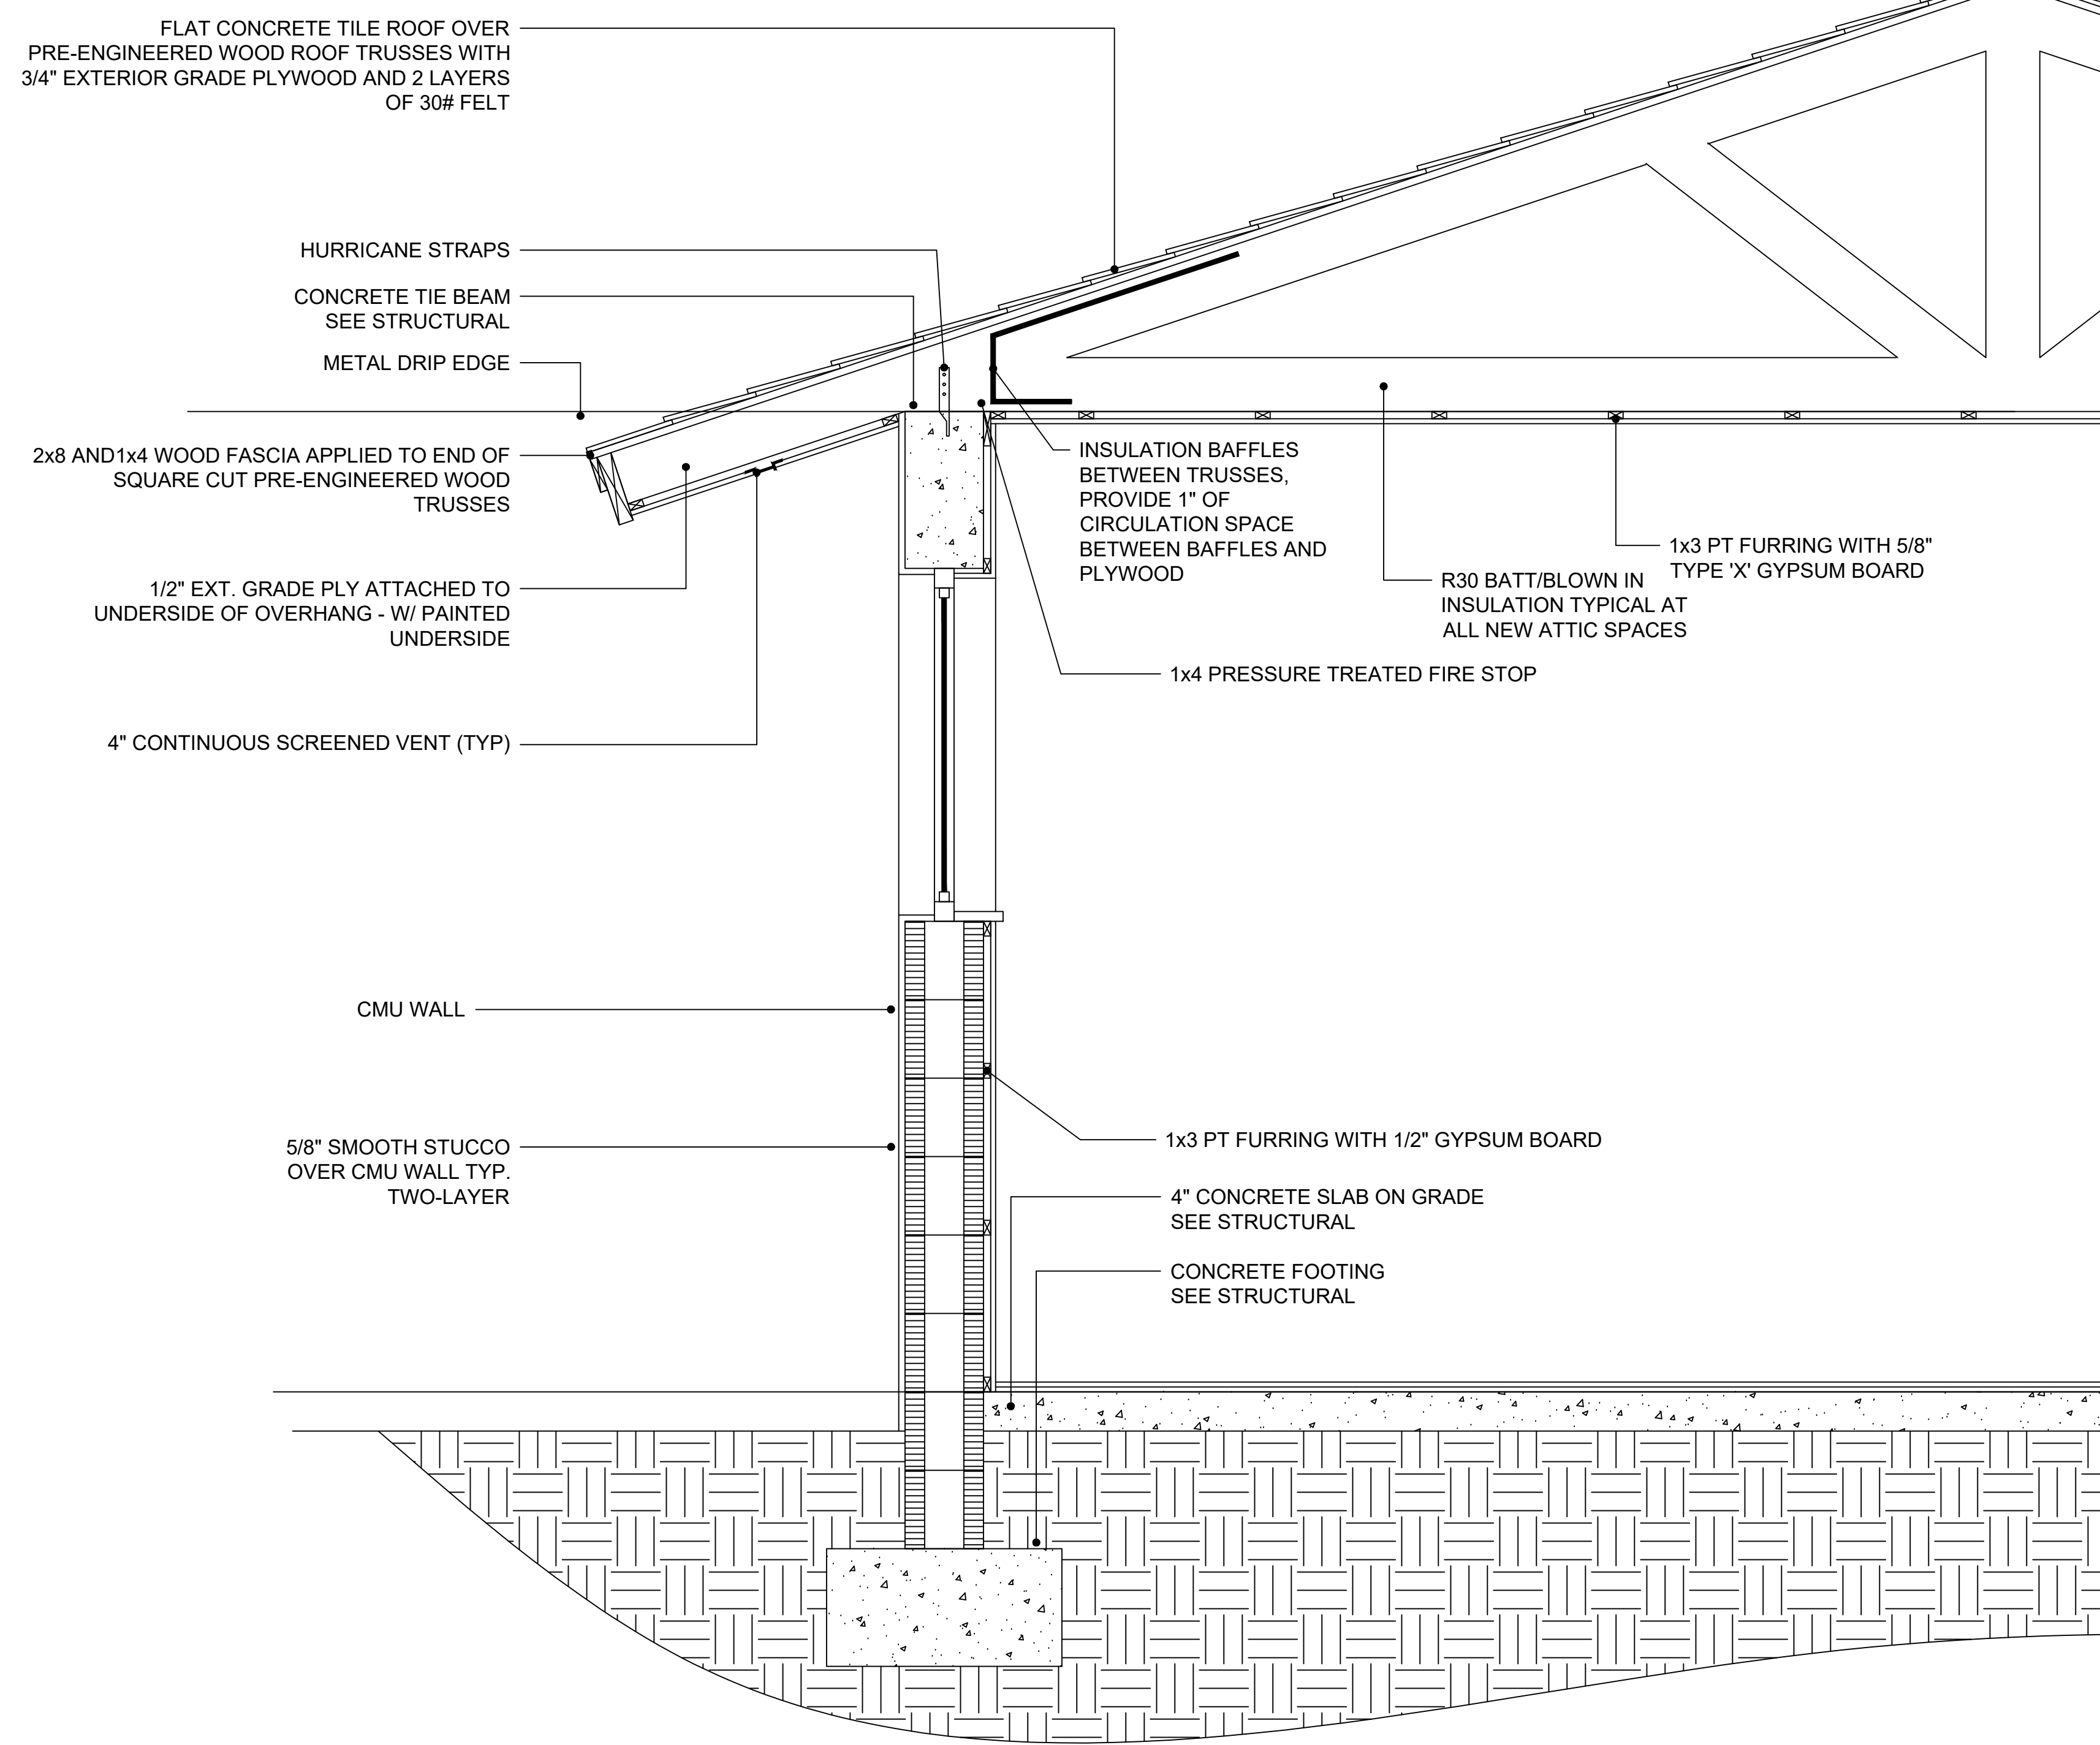

3 TYPICAL EXTERIOR WALL
SCALE: 1" = 1'-0"