




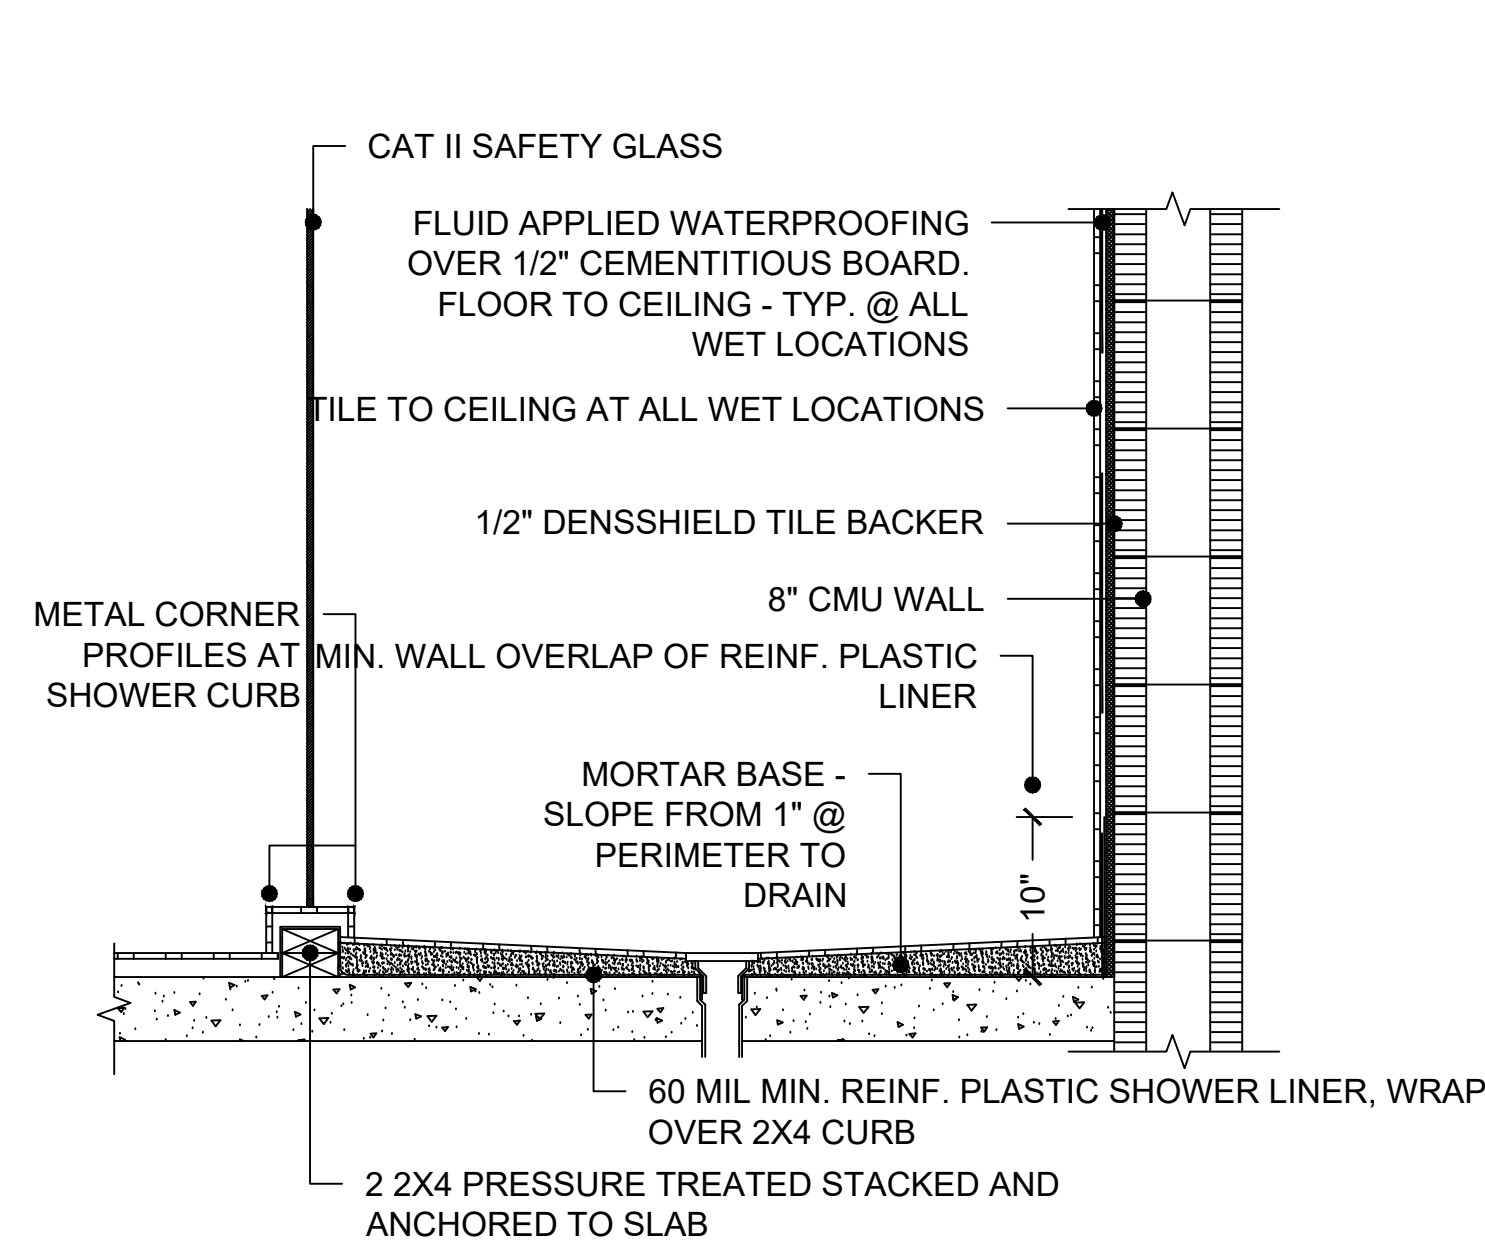


1 SHOWER PAN DETAIL
SCALE: 1" = 1'-0"

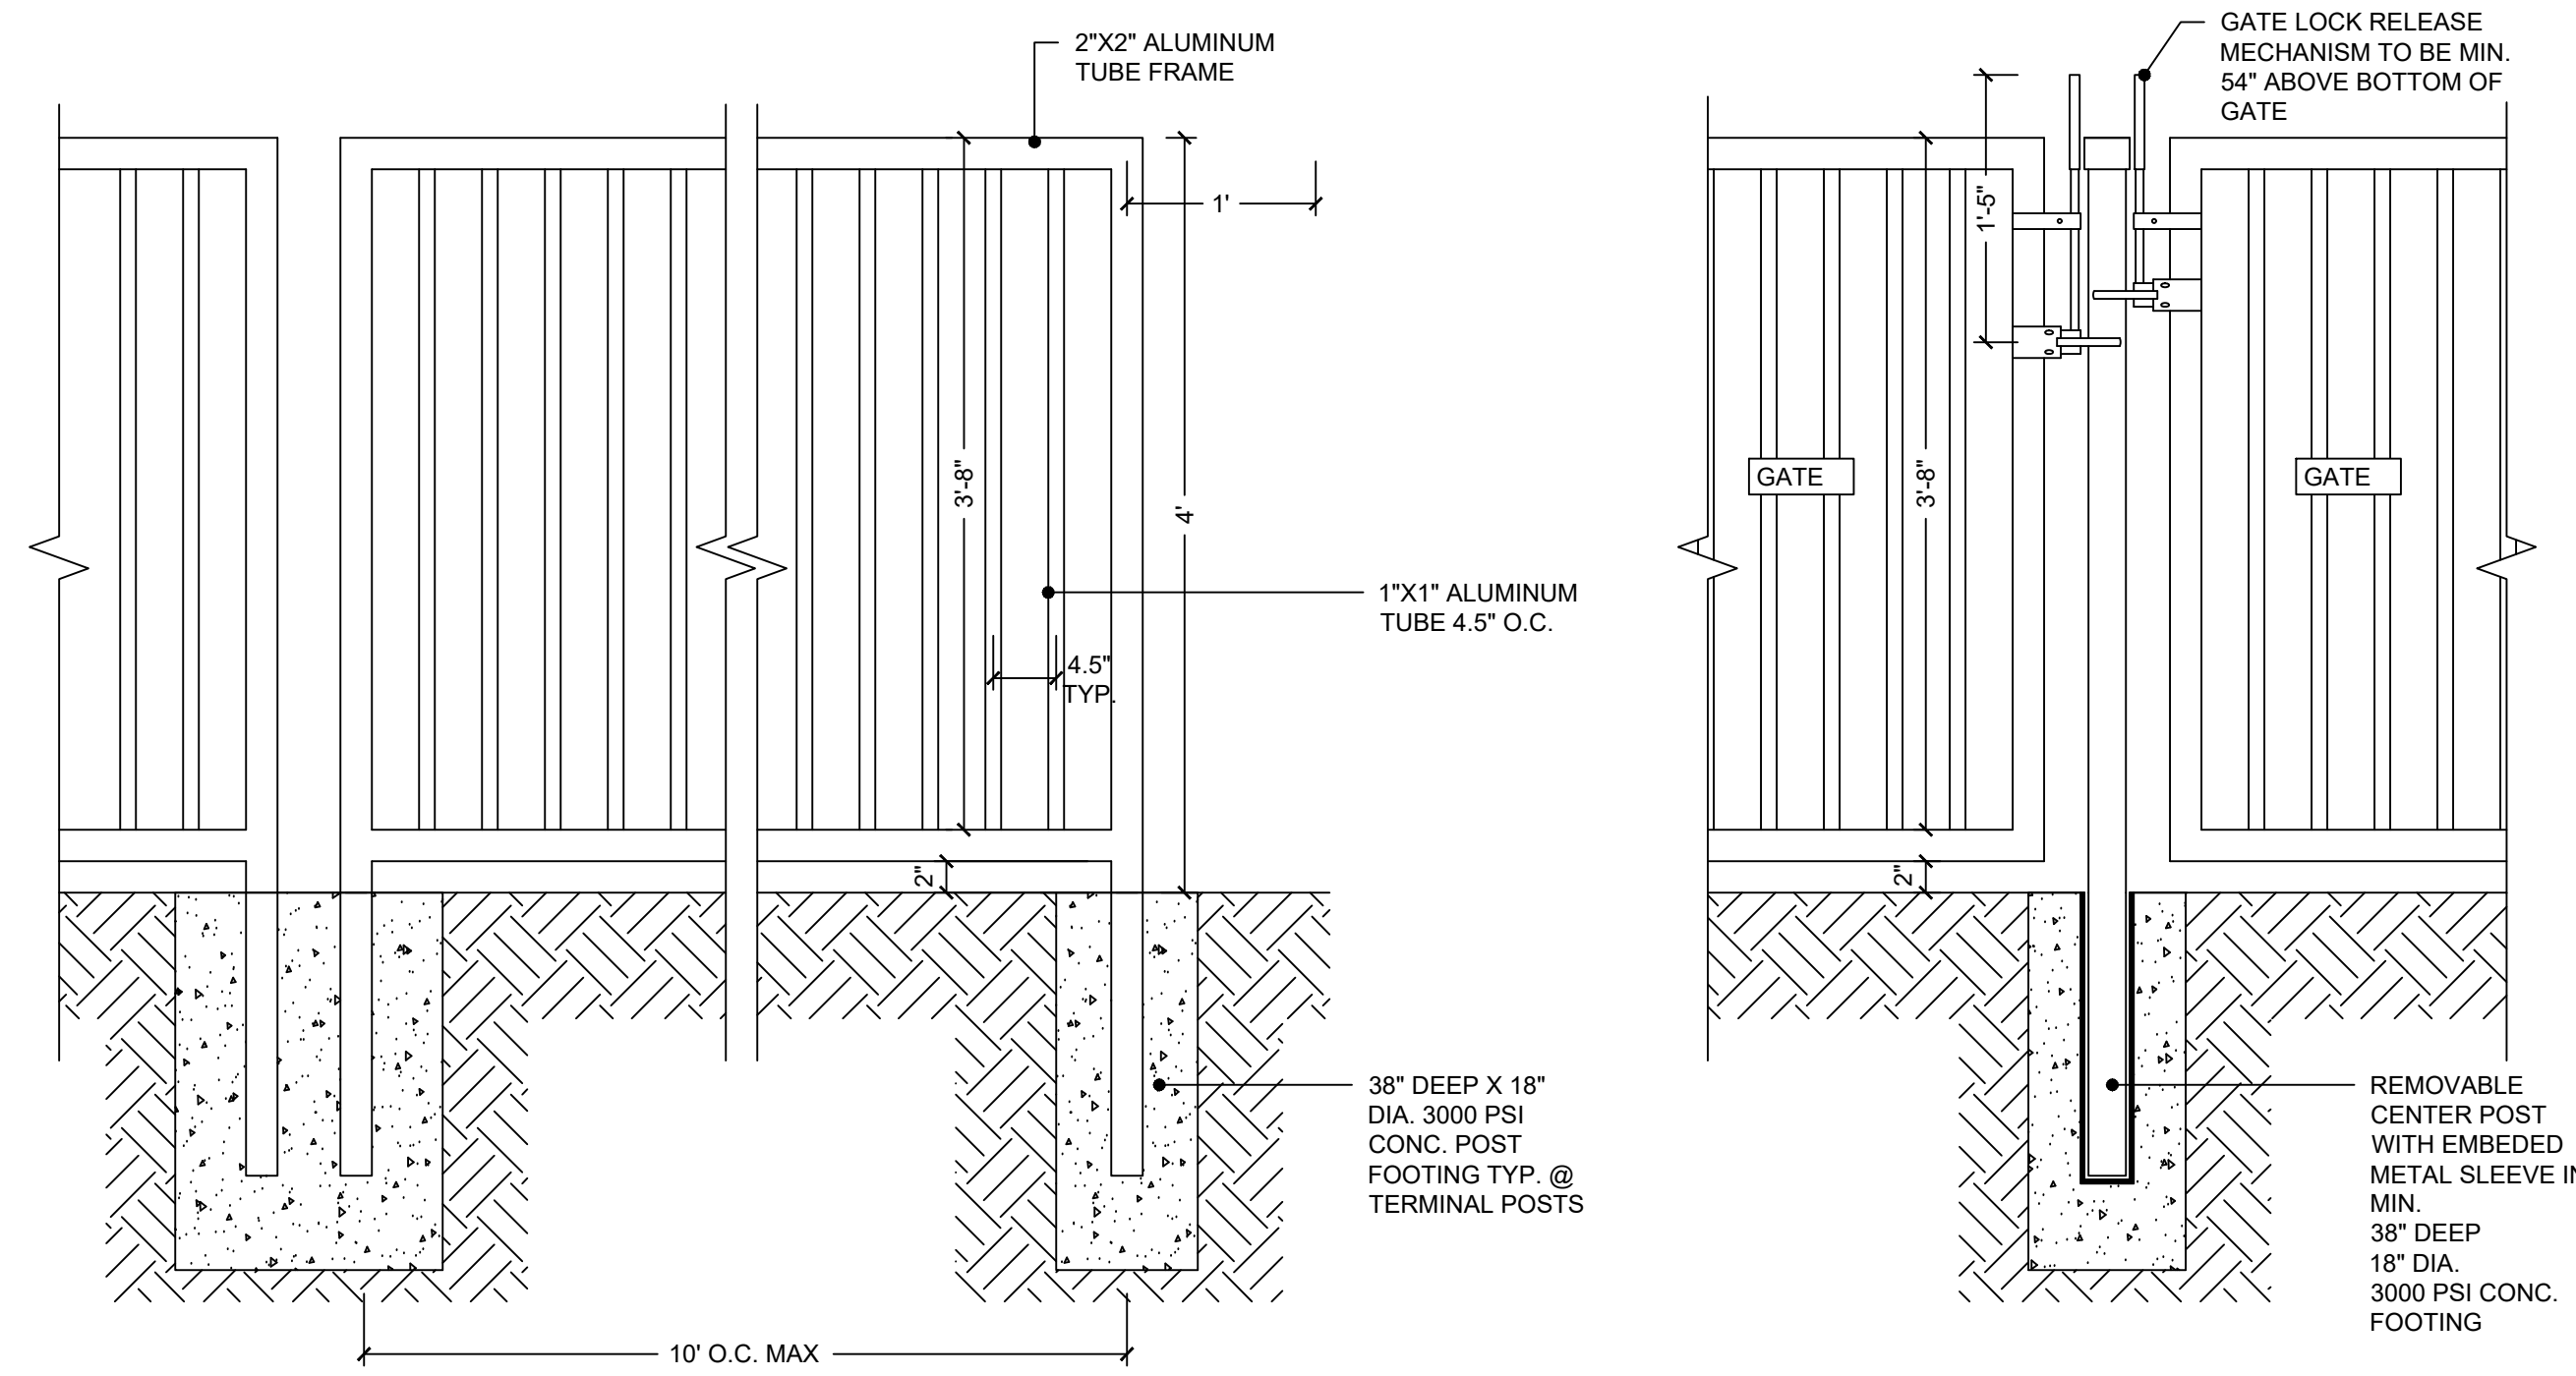


2 ALUMINUM FENCE DETAIL
SCALE: 1" = 1'-0"

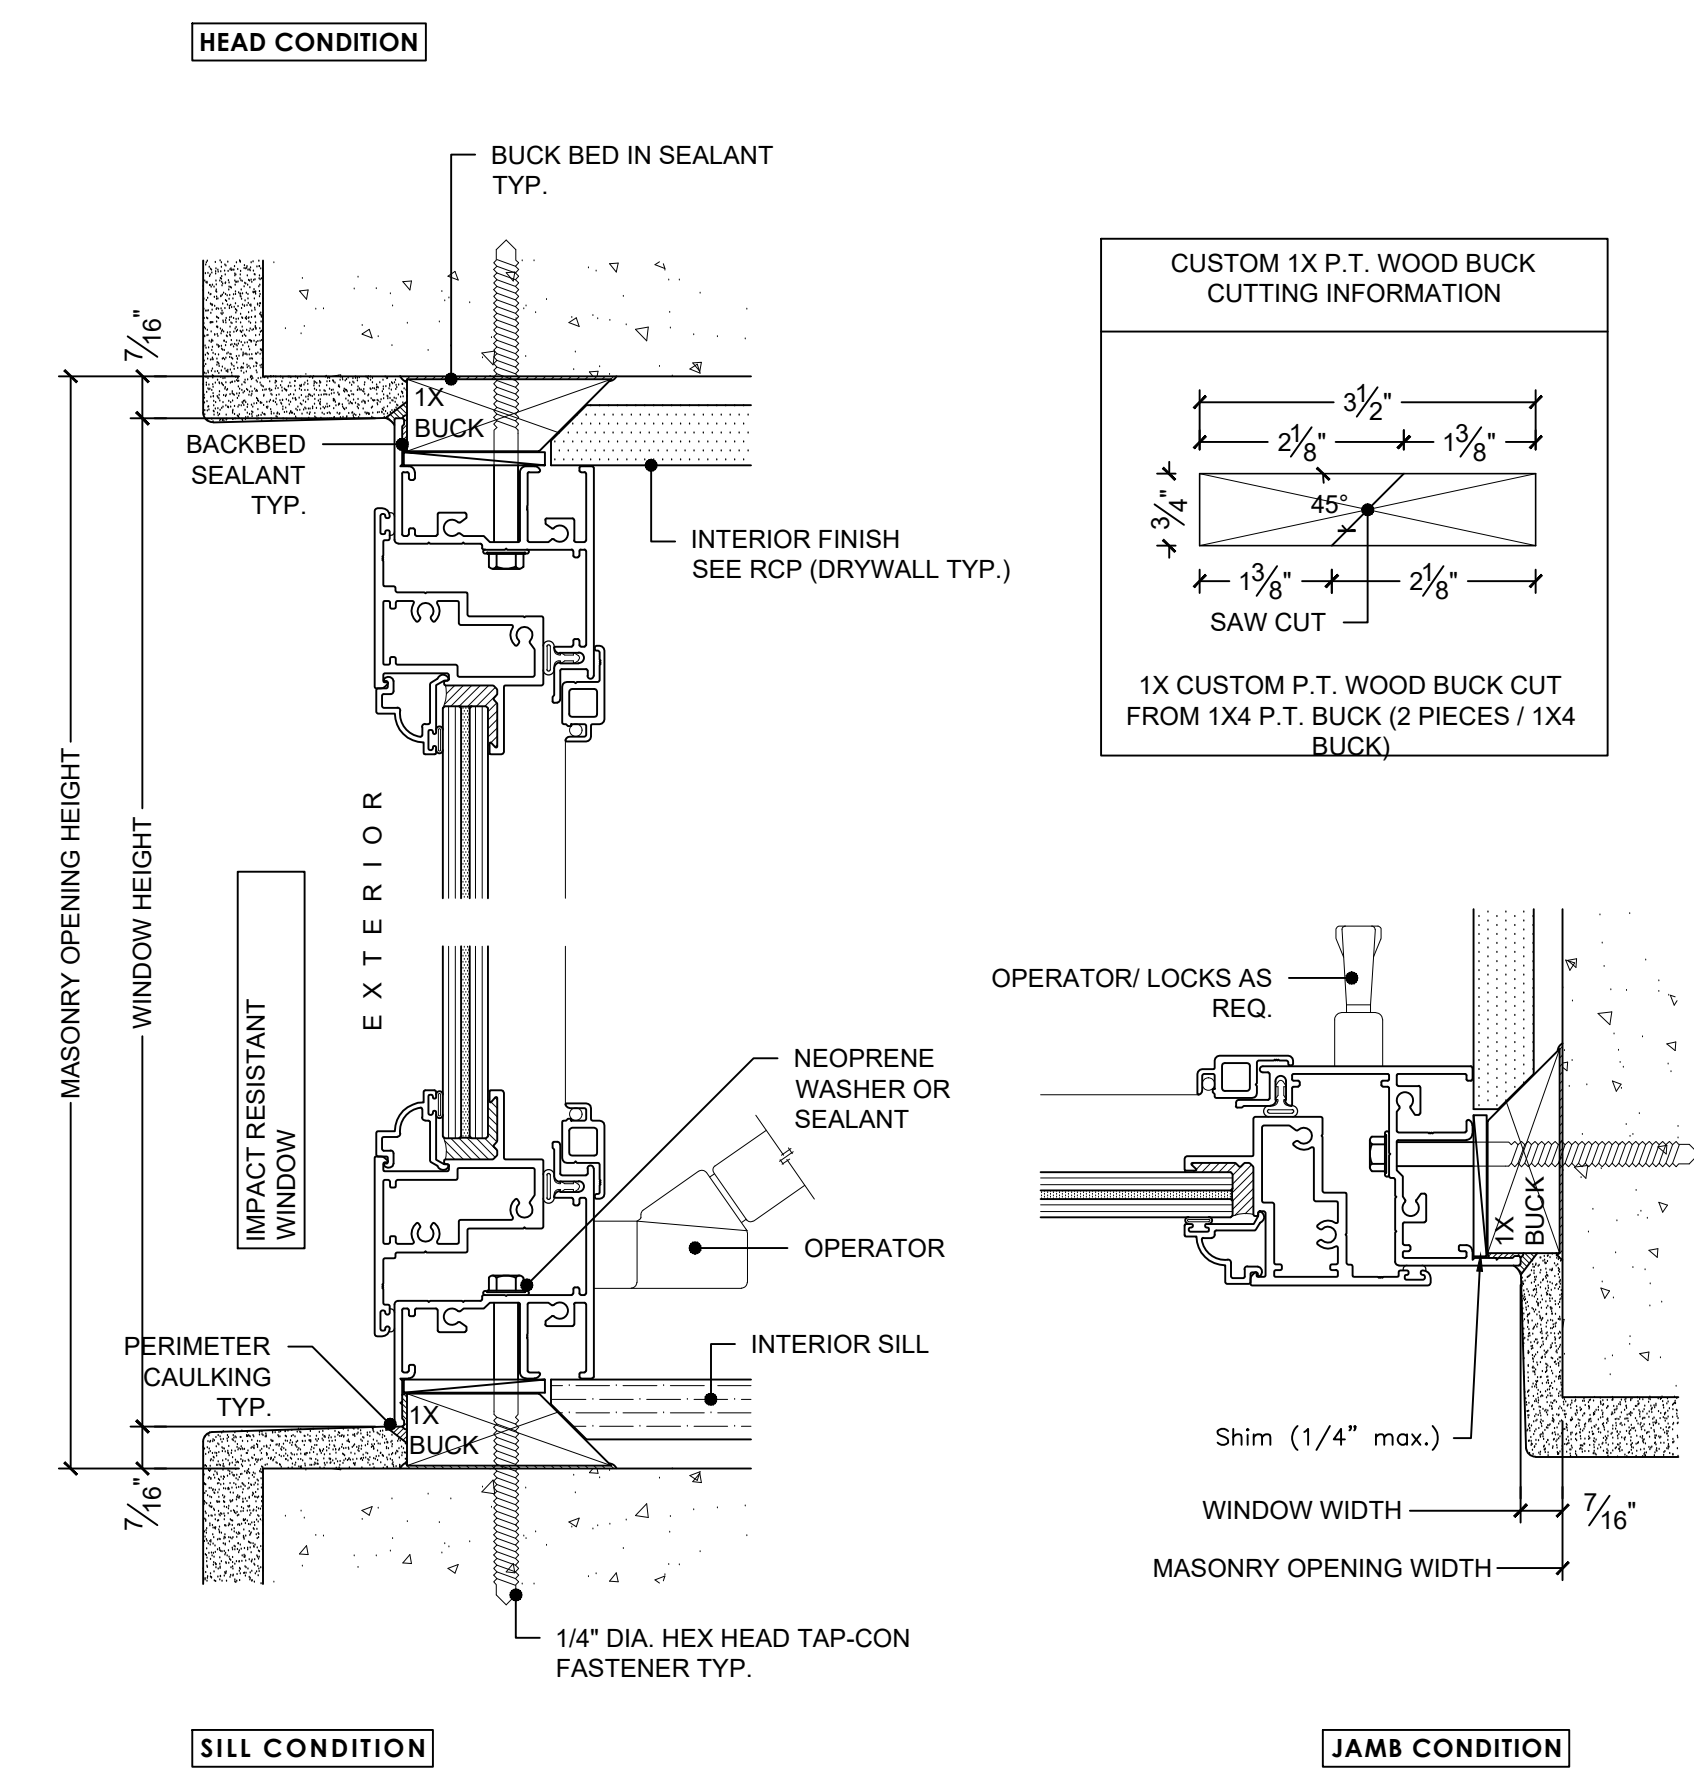


4 WINDOW DETAIL
SCALE: 6" = 1'-0"

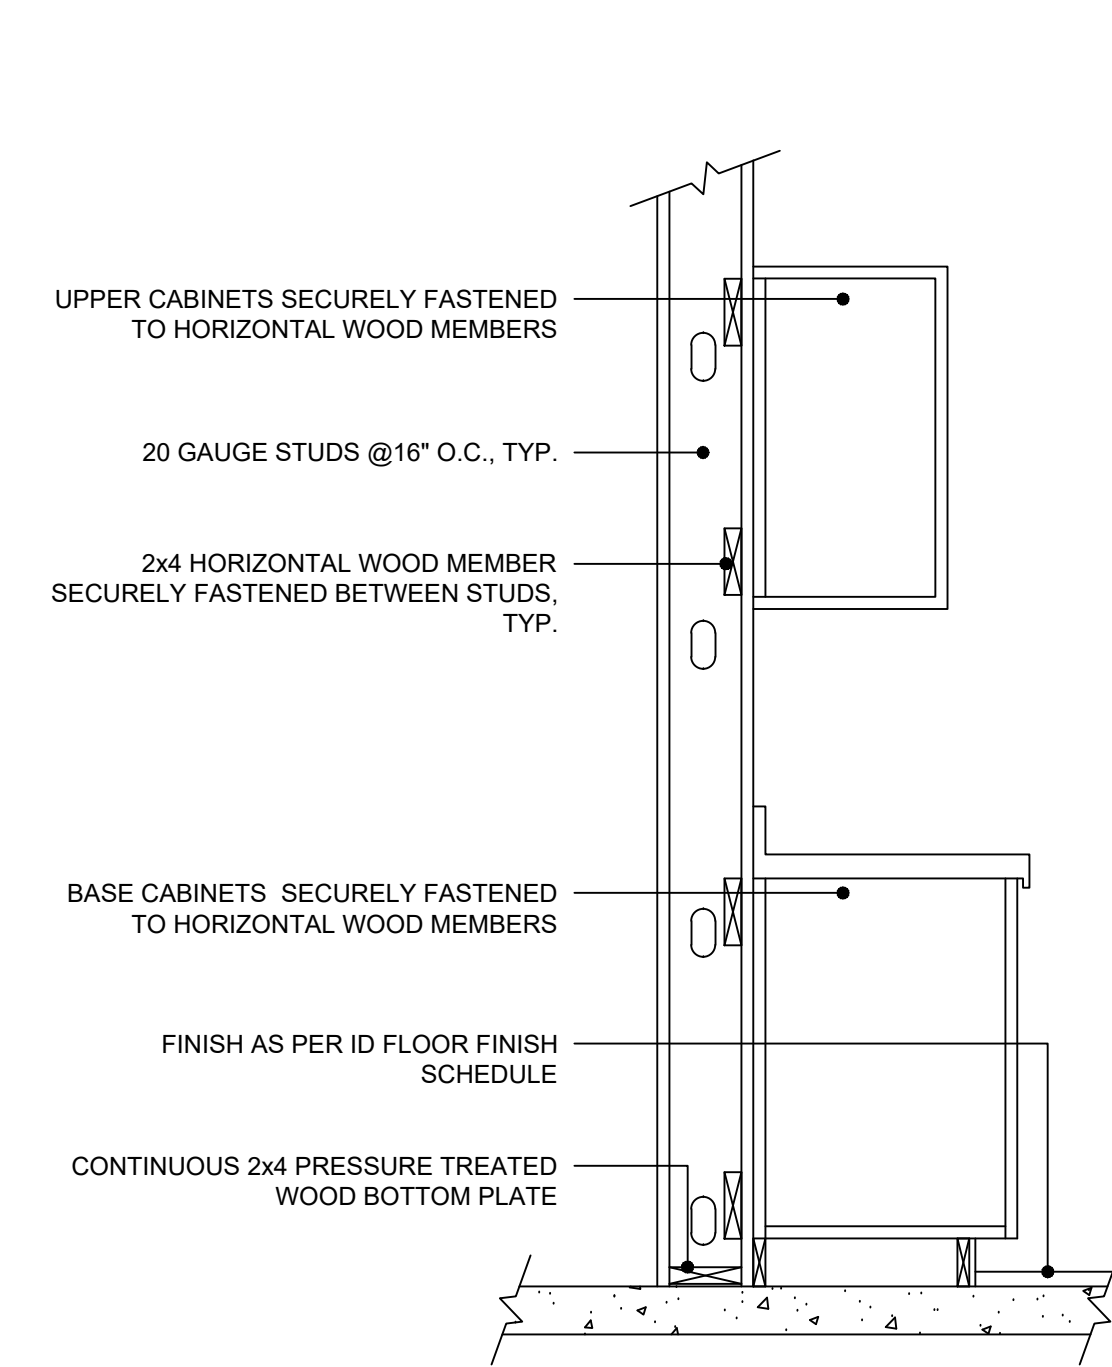


5 CABINET PARTITION DETAIL
SCALE: 1" = 1'-0"

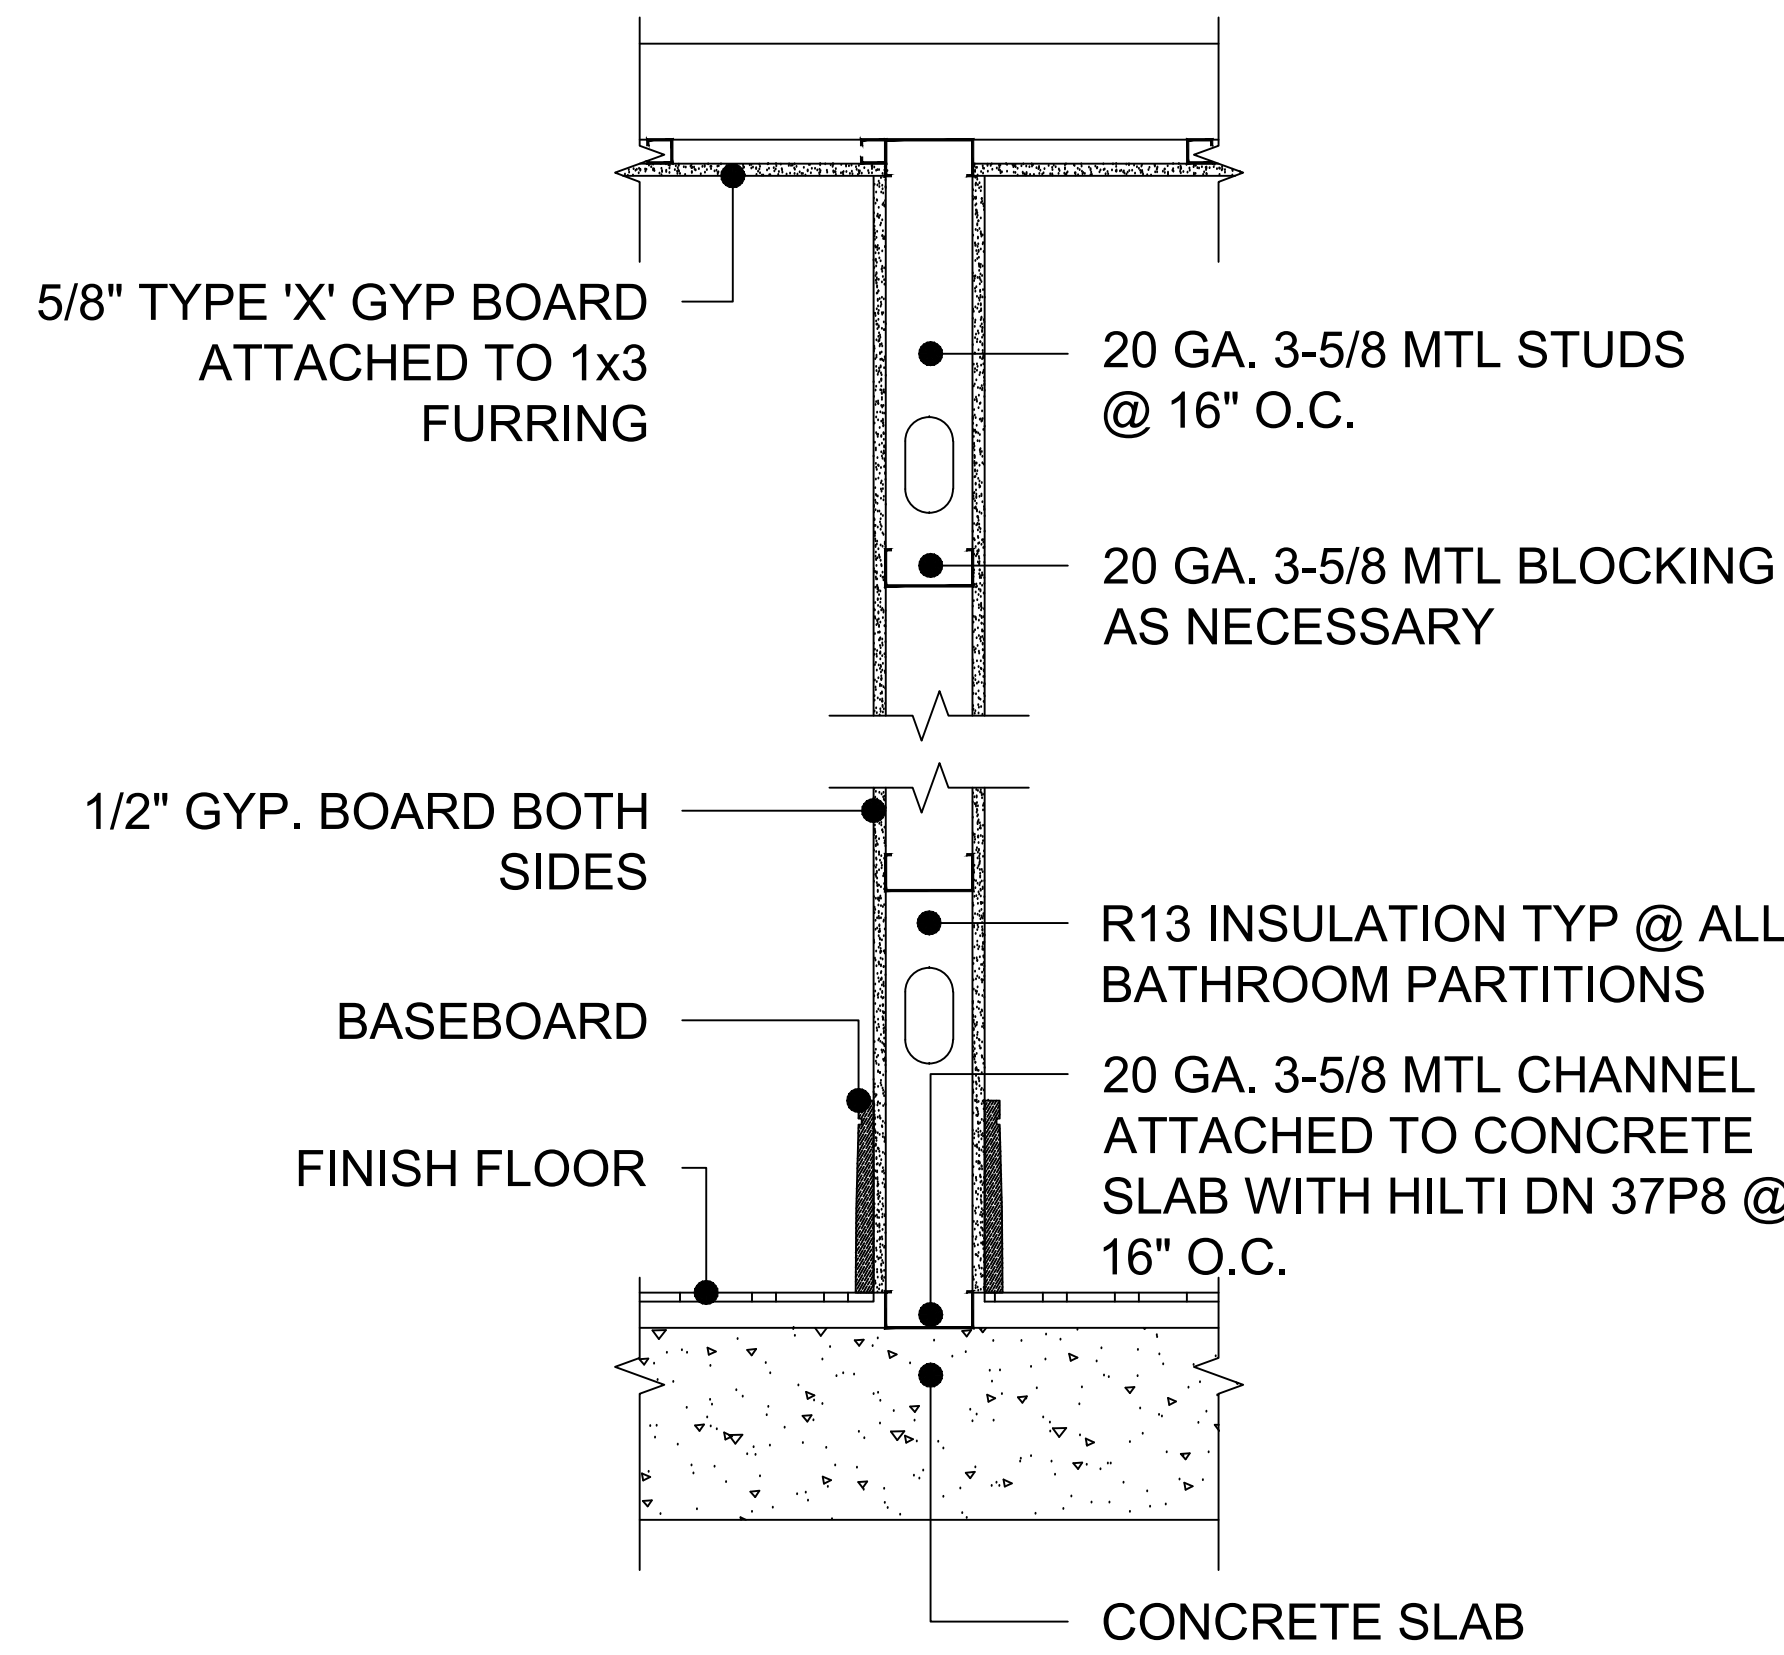


6 TYP. PARTITION DETAIL
SCALE: 3/4" = 1'-0"

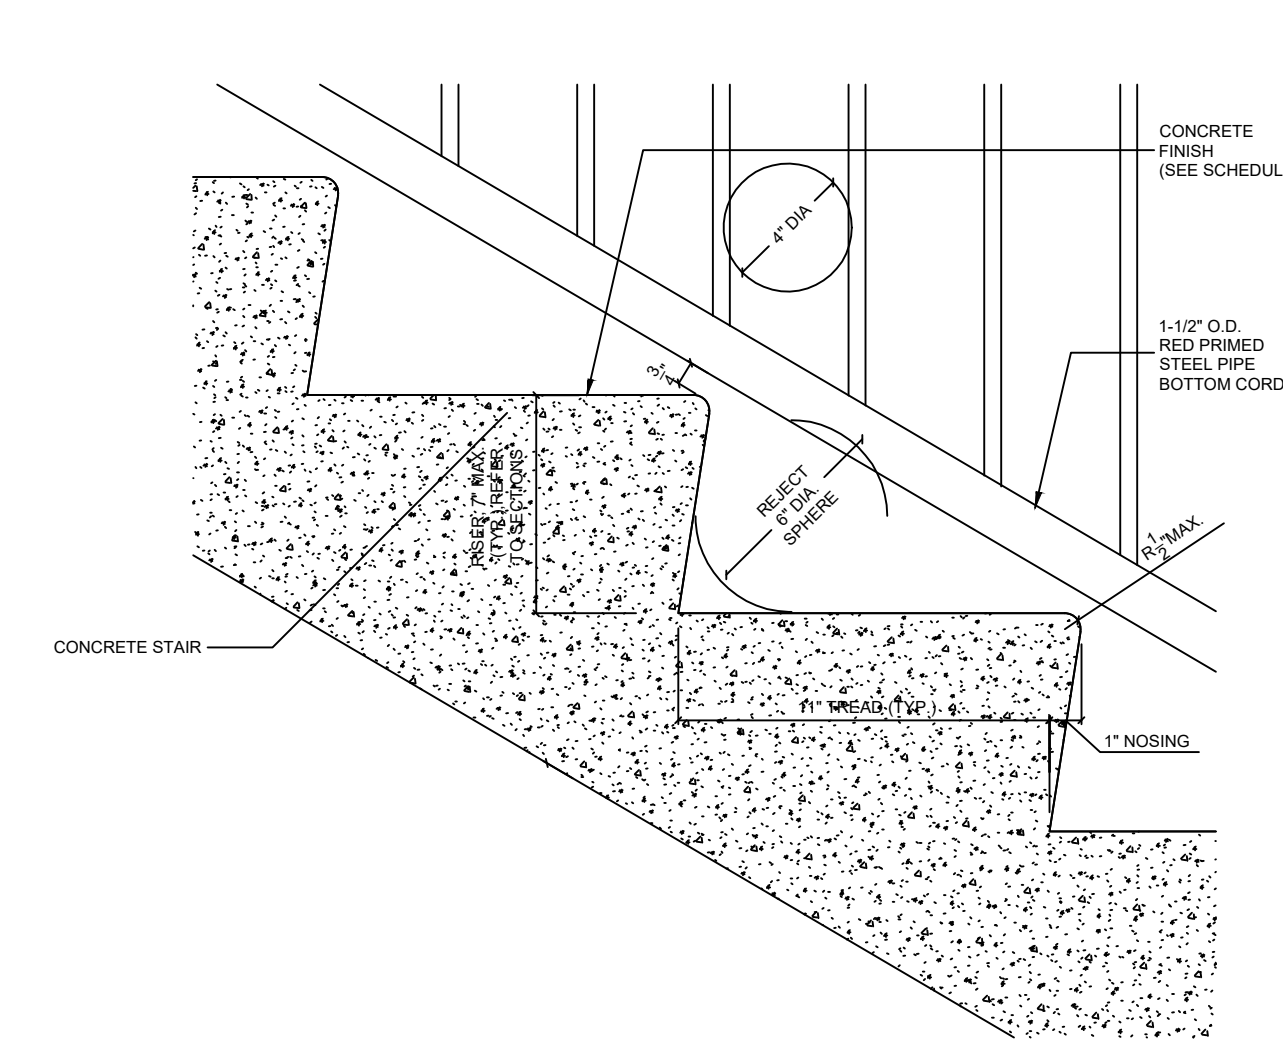


3 TYPICAL STAIR DETAIL
SCALE: 1" = 1'-0"

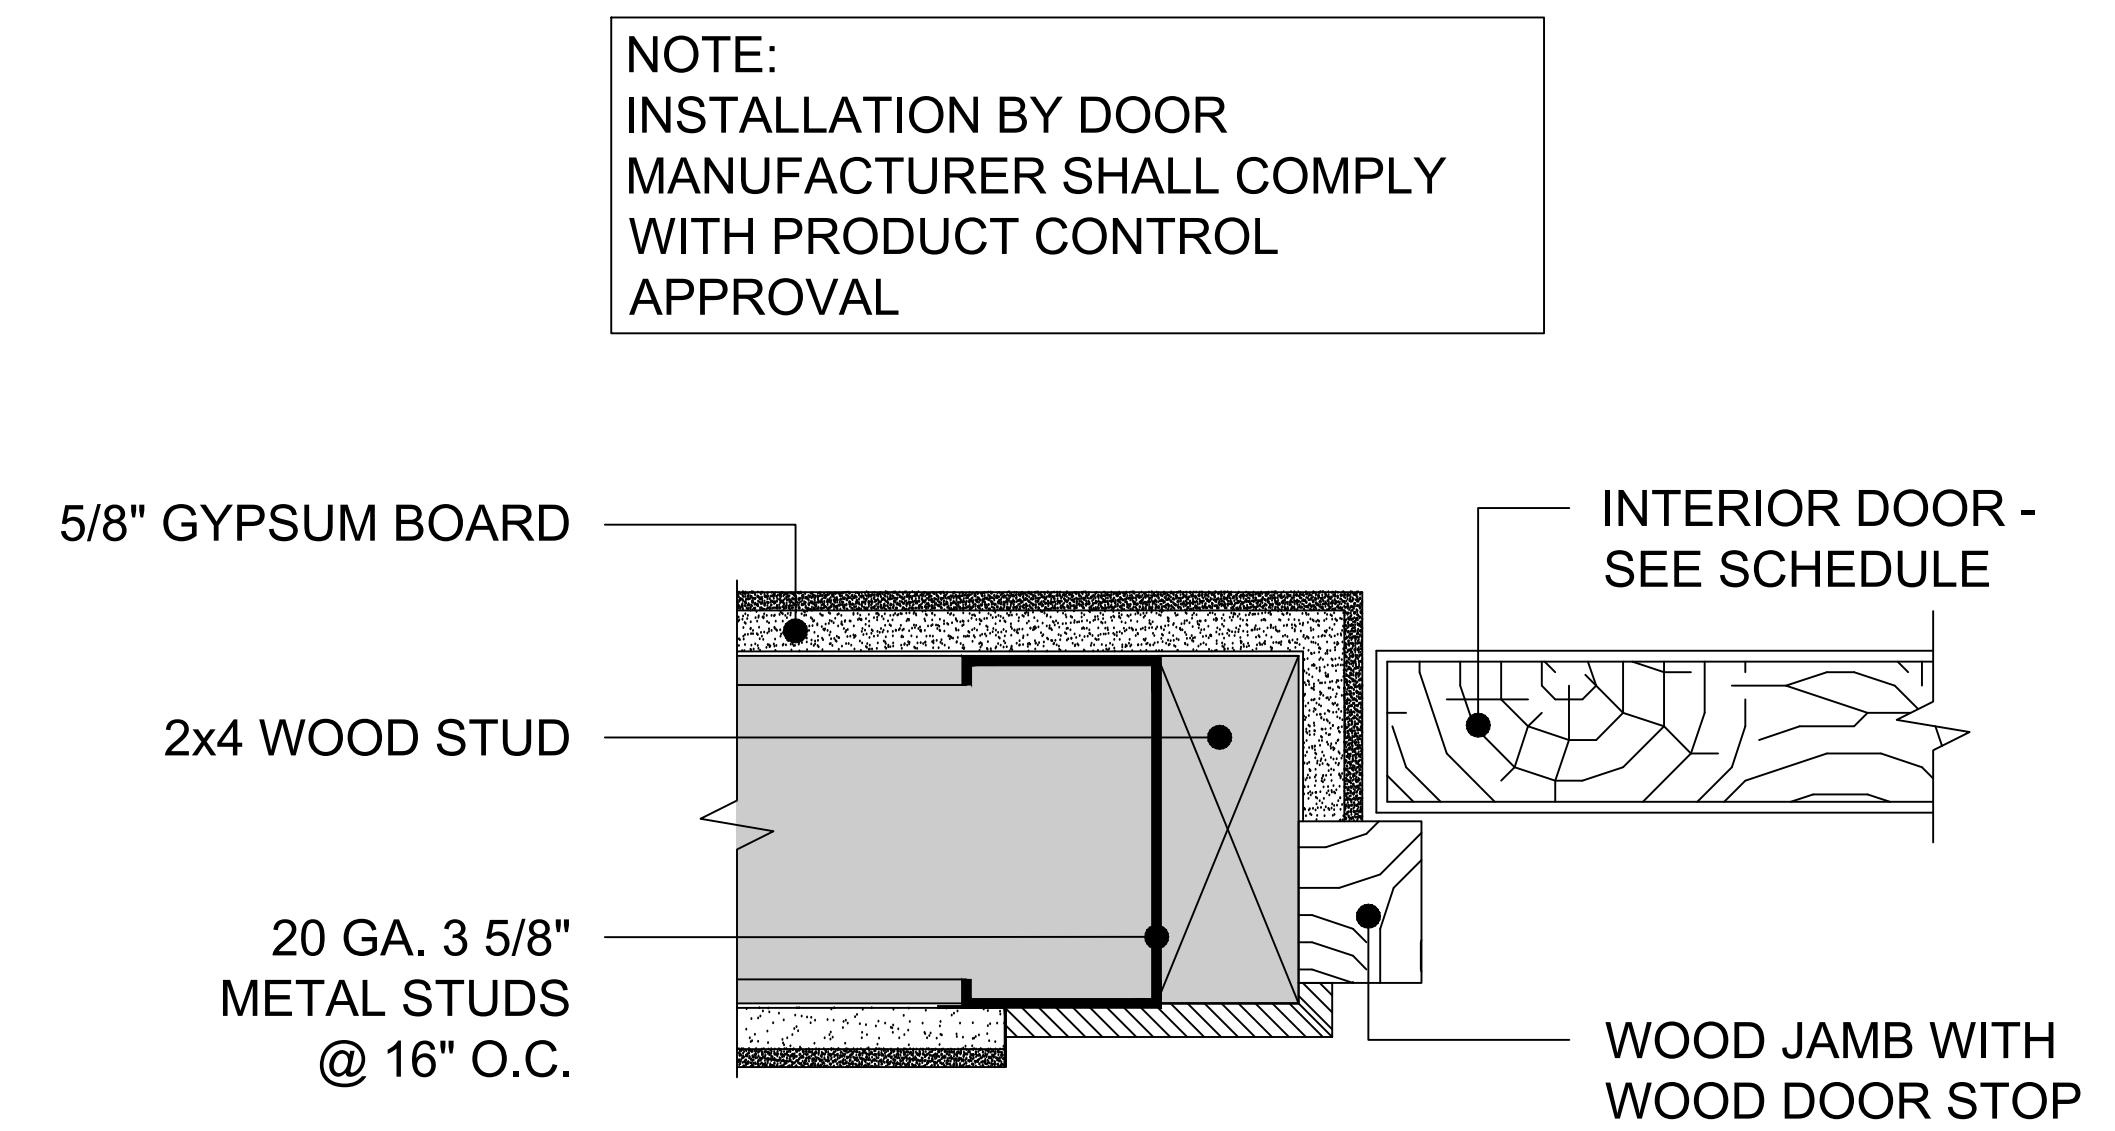

7 INTERIOR DOOR DETAIL
SCALE: 3" = 1'-0"

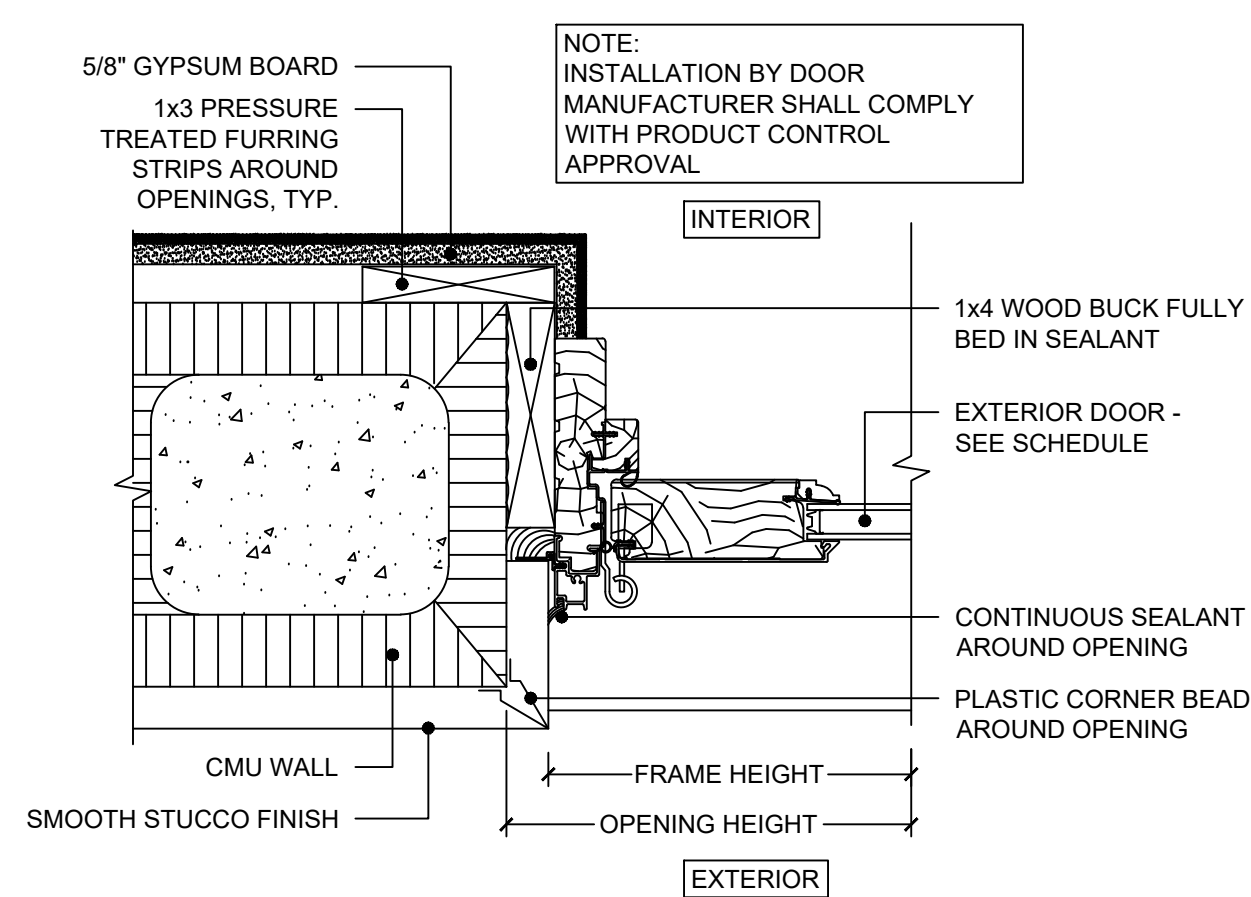

8 EXTERIOR DOOR DETAIL
SCALE: 3" = 1'-0"

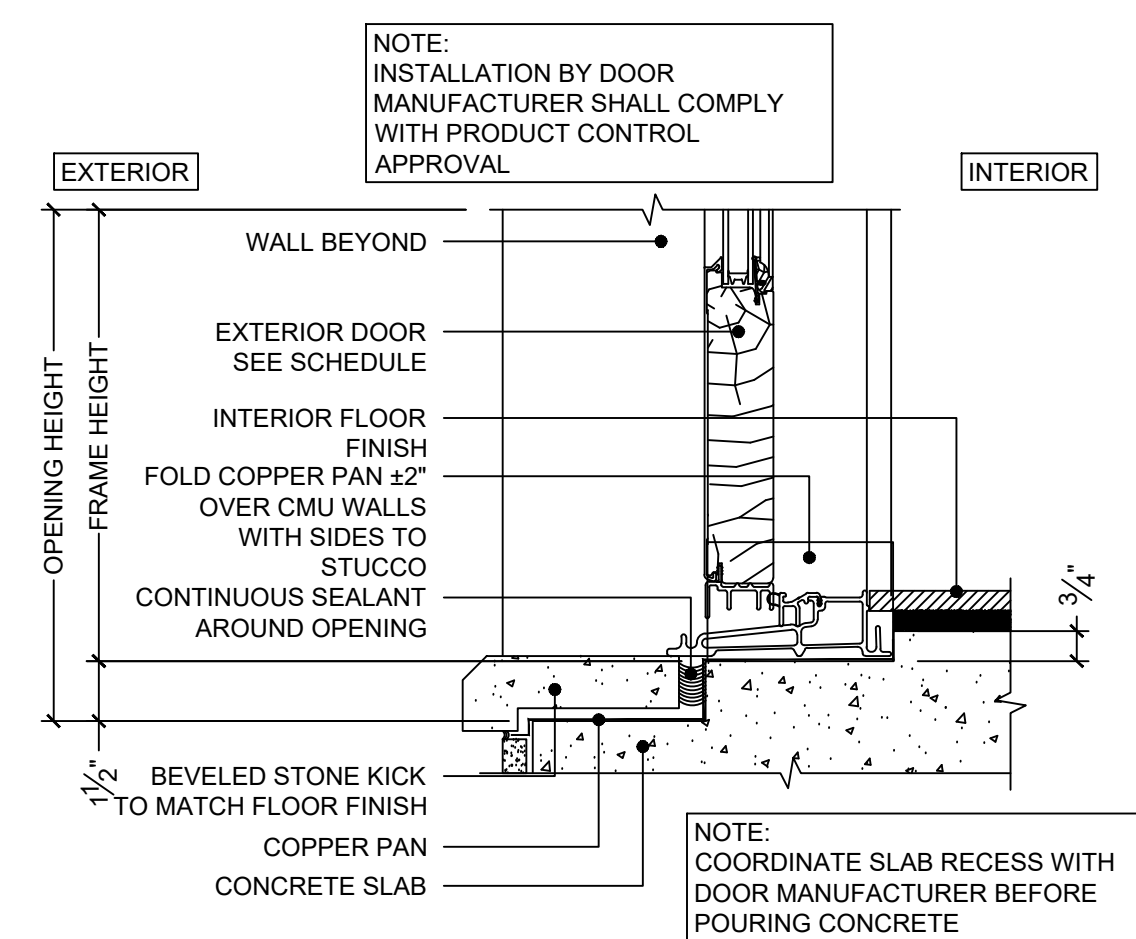

9 EXTERIOR DOOR STEP
SCALE: 3" = 1'-0"