



NOTE: PERMEABLE DRIVEWAY CONSISTING IN POROUS CONCRETE, OPEN CELL UNIT PAVERS, FLAGSTONE OR BRICK PAVERS, ALLOWING THE INFILTRATION OF WATER INTO THE UNDERLYING SOIL. NO INDIVIDUAL SLAB MAY EXCEED 42 SQUARE FEET IN AREA

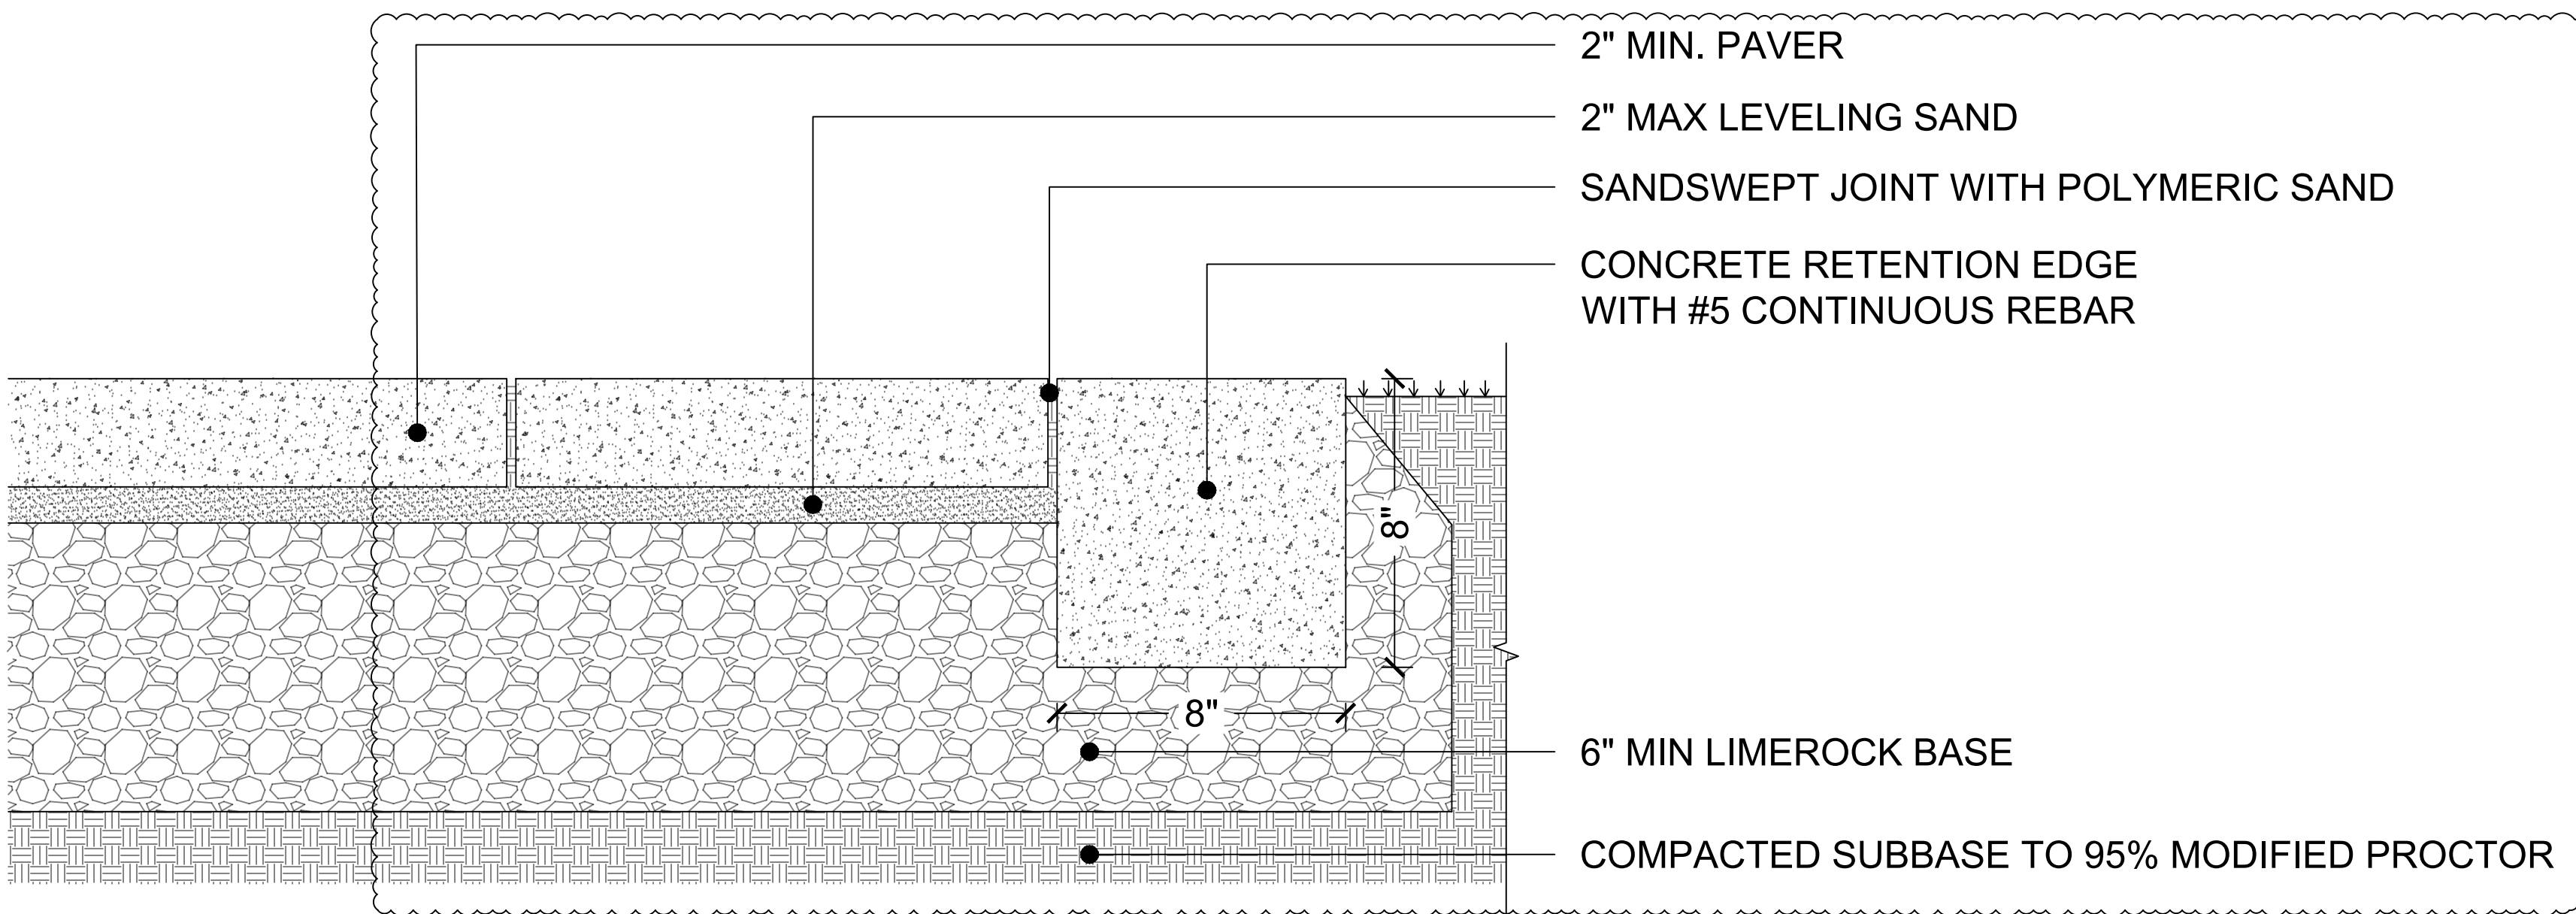


1 DRIVEWAY PAVERS DETAIL
SCALE: 3" = 1'-0"

NOTE: PERMEABLE DRIVEWAY CONSISTING IN POROUS CONCRETE, OPEN CELL UNIT PAVERS, FLAGSTONE OR BRICK PAVERS, ALLOWING THE INFILTRATION OF WATER INTO THE UNDERLYING SOIL. NO INDIVIDUAL SLAB MAY EXCEED 42 SQUARE FEET IN AREA

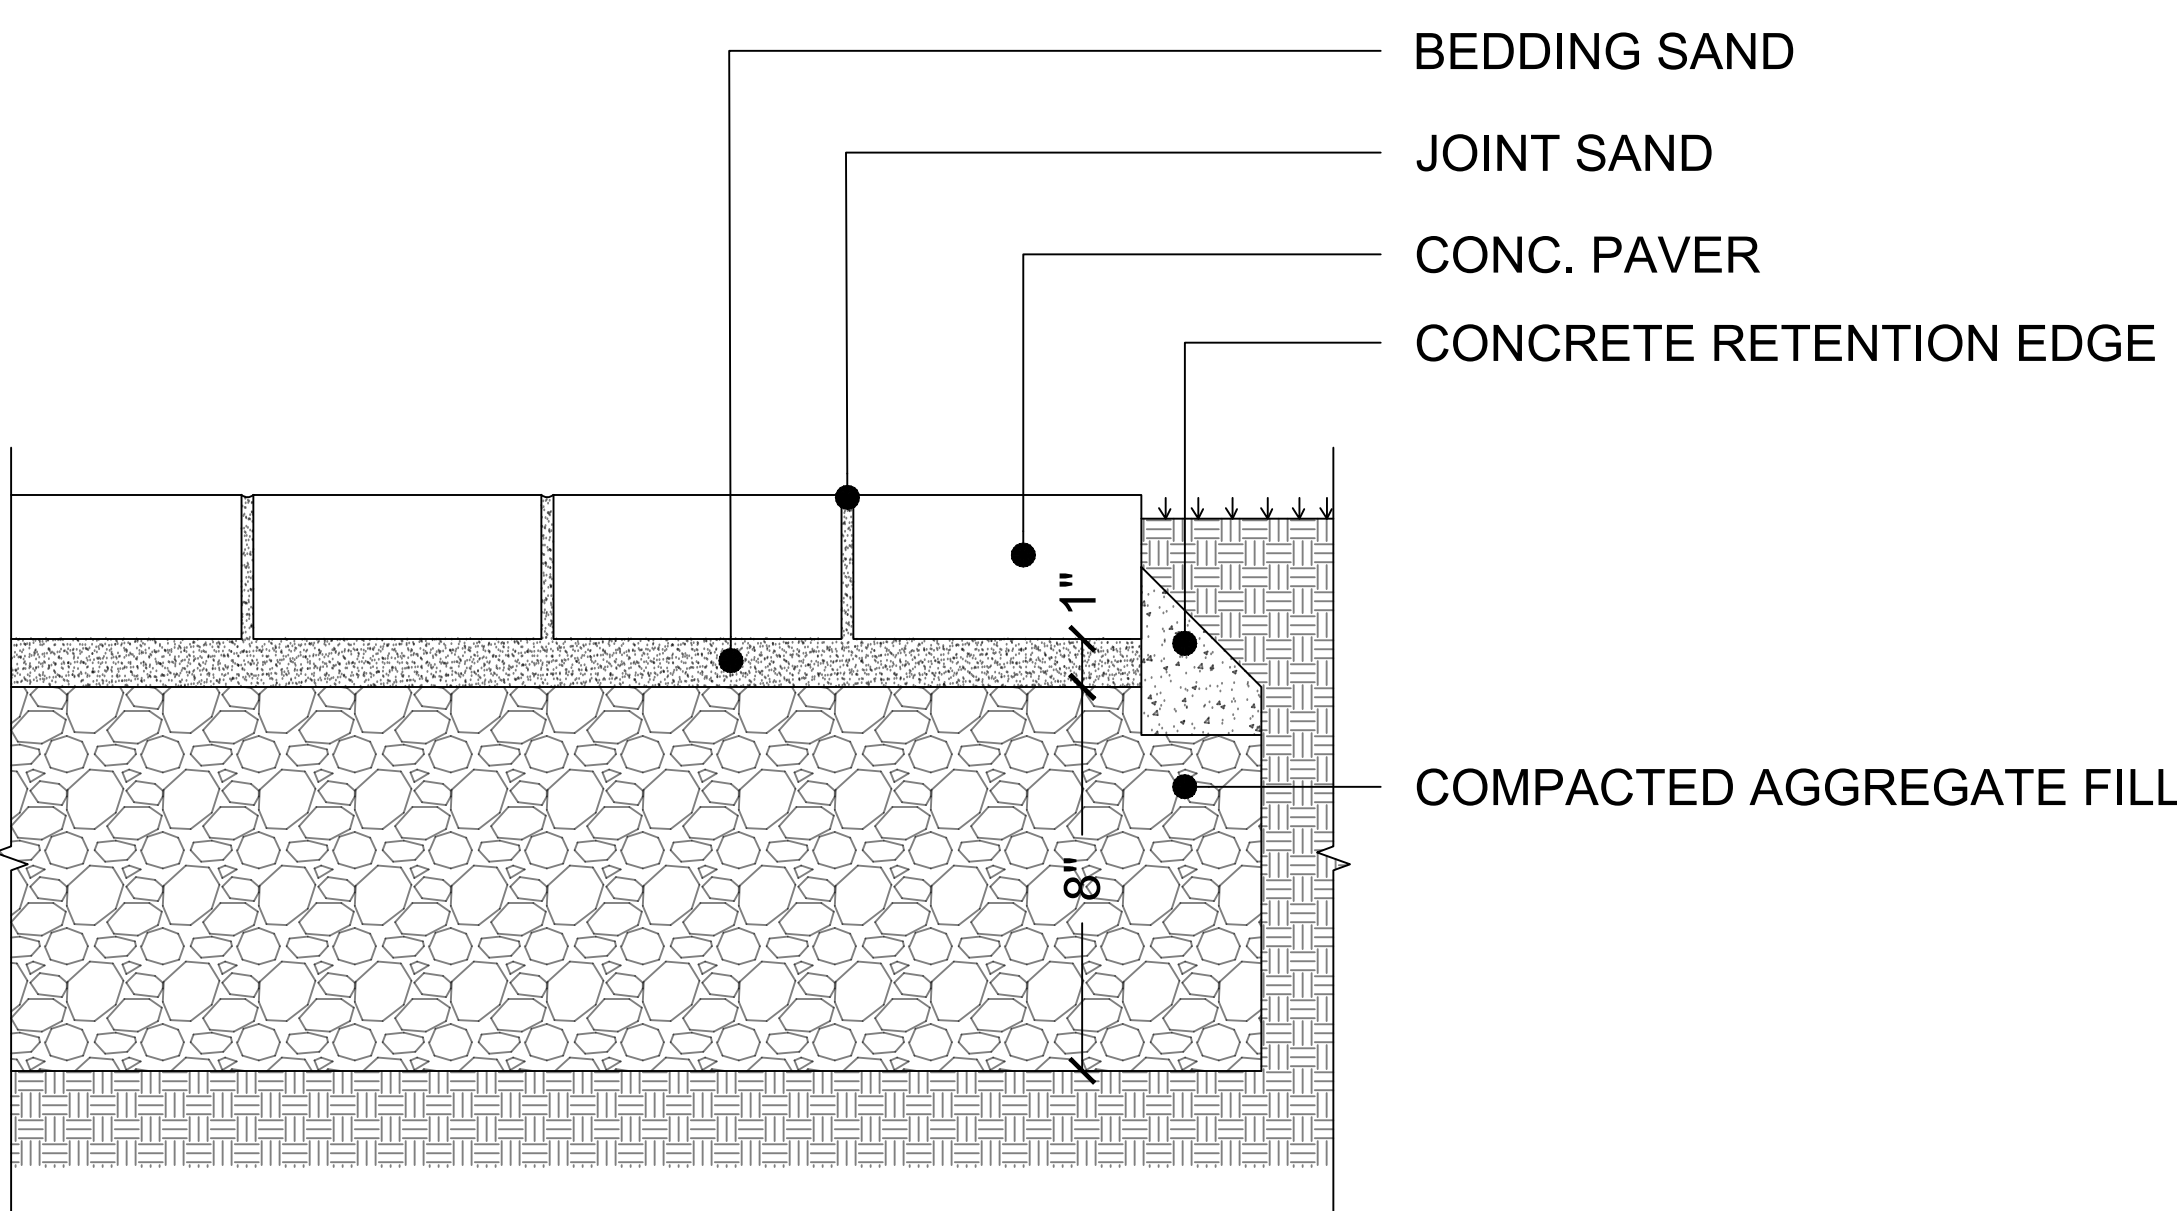

2 POOL PAVERS DETAIL
SCALE: 3" = 1'-0"

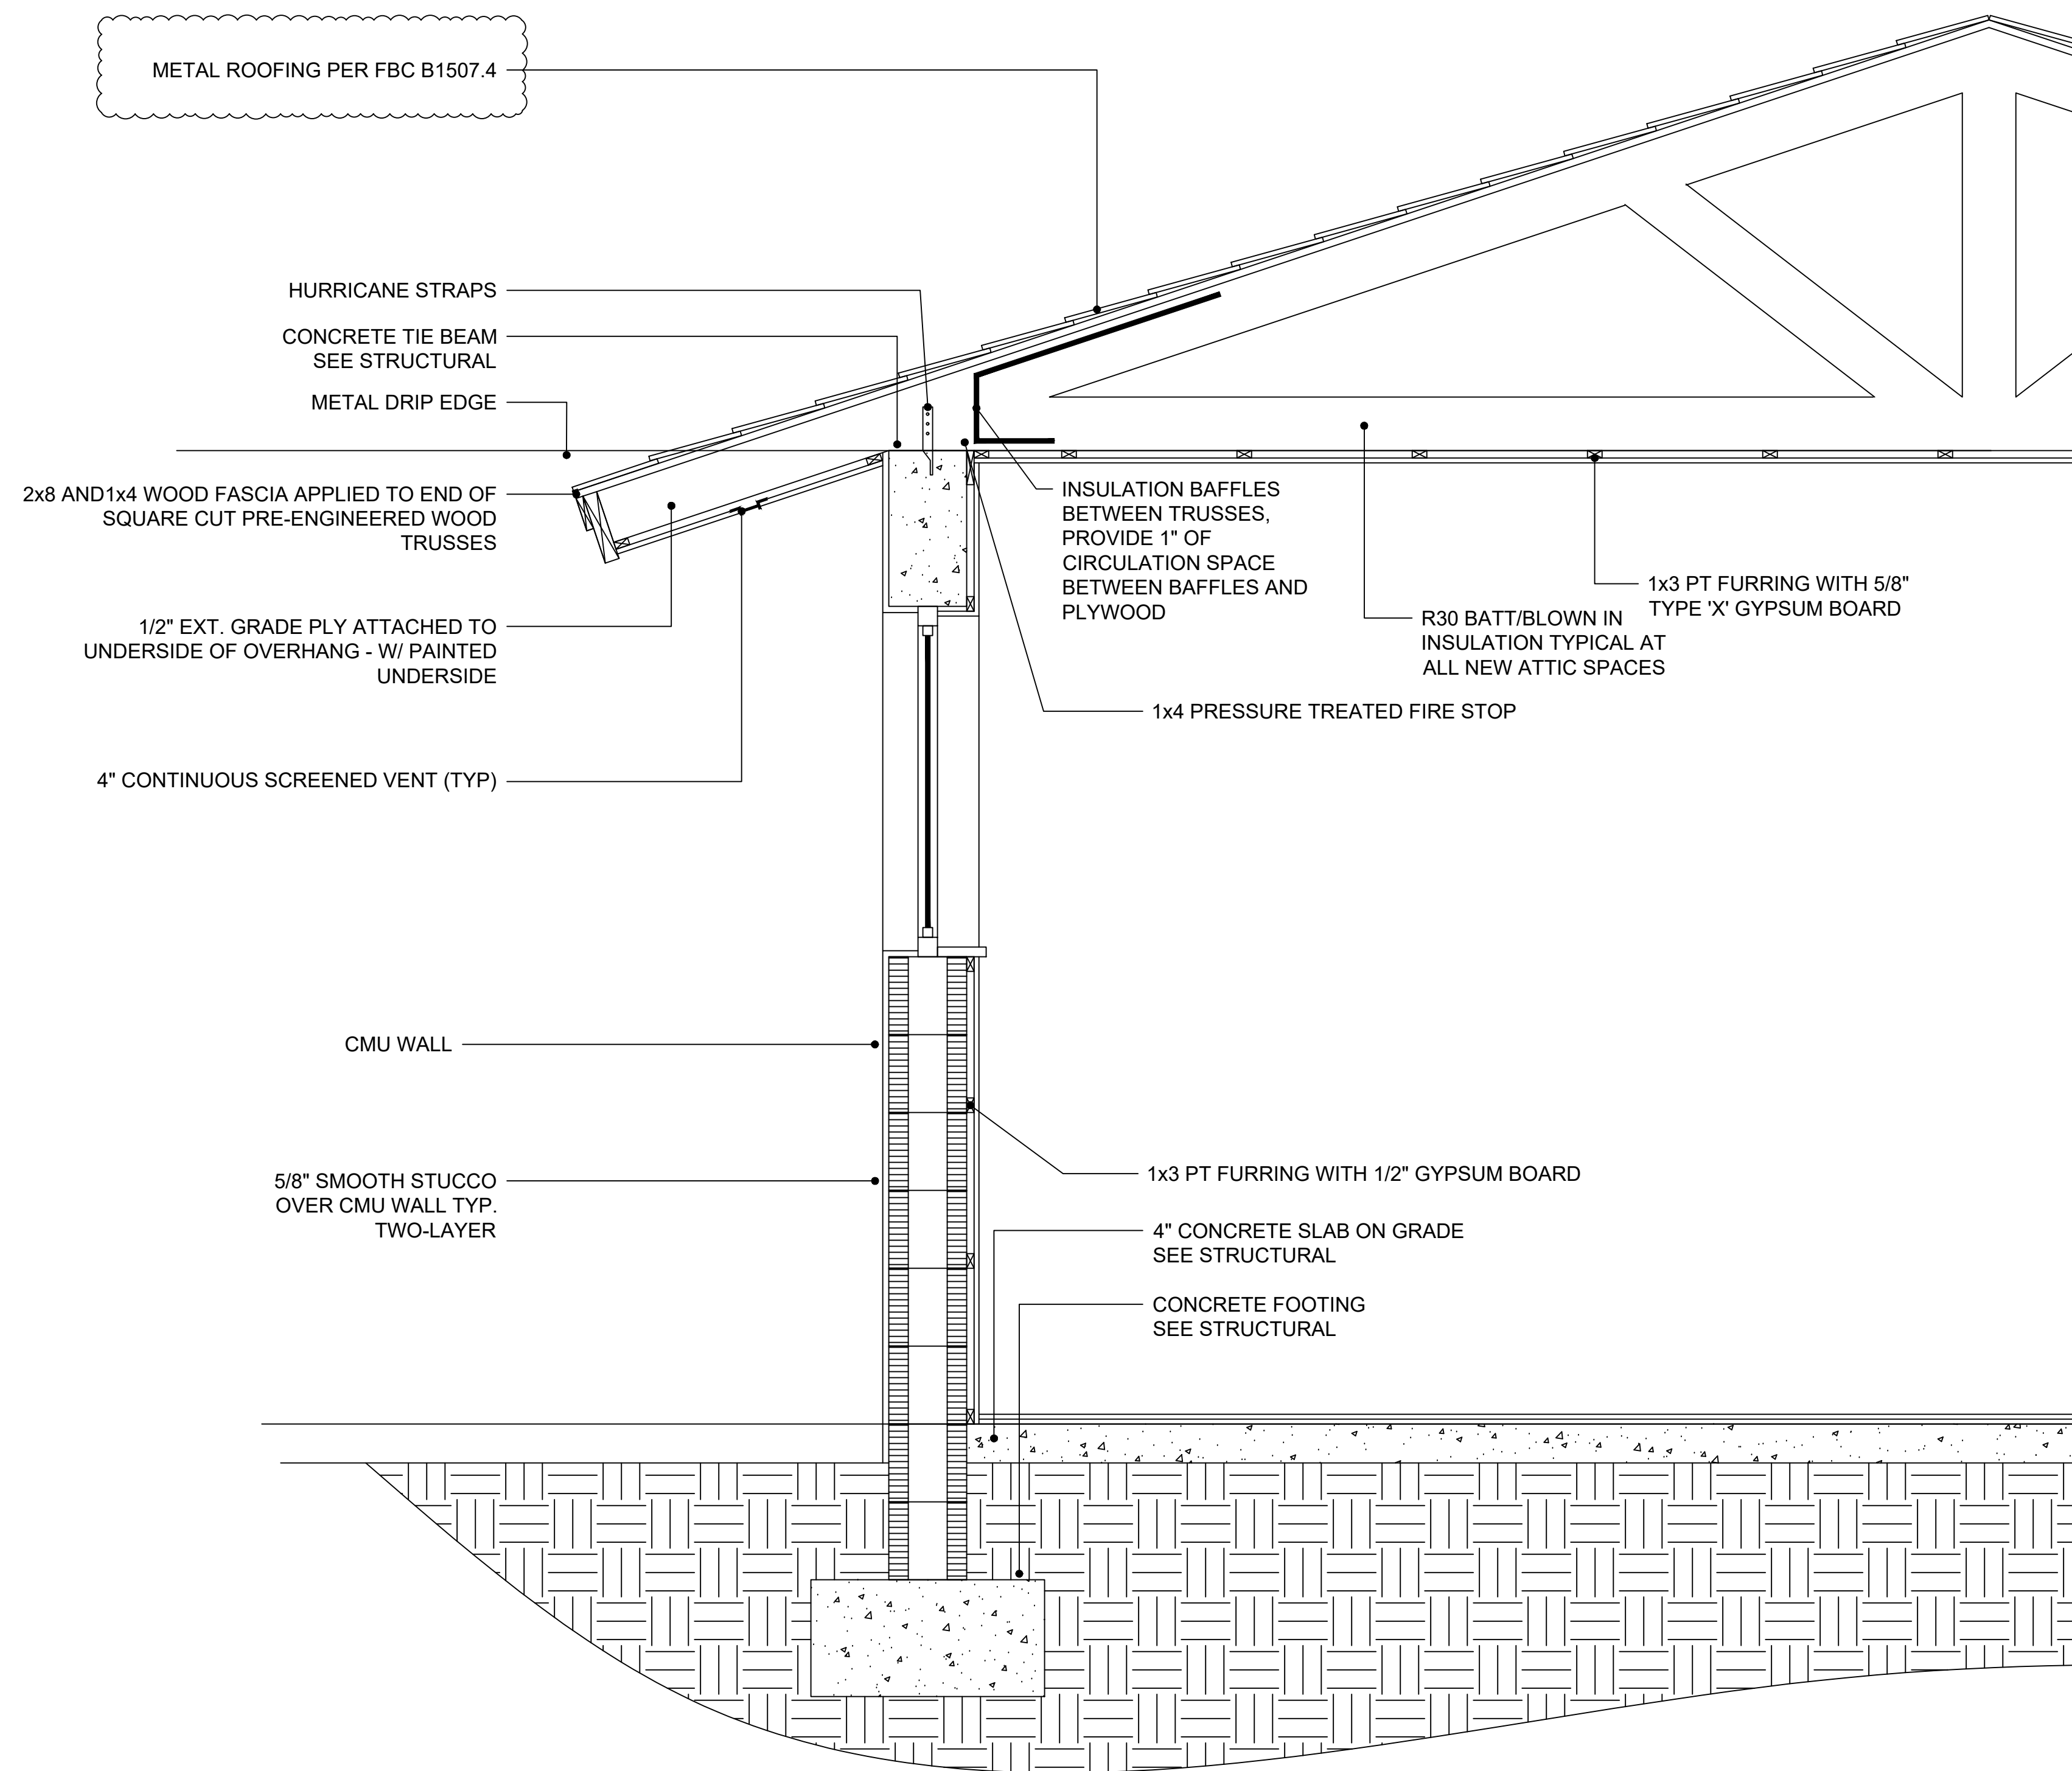

3 TYPICAL EXTERIOR WALL
SCALE: 1" = 1'-0"

SEAL

PREPARED BY: SY

CHECKED BY: NAC

REV	DATE	DESCRIPTION
0	10/4/23	ISSUED FOR INSPECTION REVIEW
1	3/3/23	REVISED AS SHOWN

SCALE: AS SHOWN

JOB NO: 22-PRO-0028

SHEET NO.	REV.
A-400	1