


NOTES

1. MAINTAIN A MINIMUM DISTANCE OF 10" BETWEEN THE WALL AND THE EDGE OF ANY CEILING MOUNTED DIFFUSERS.
2. CENTER ALL LIGHTS AND DIFFUSERS AS SHOWN ON THIS PLAN. COORDINATE WITH ARCHITECT ANY CONFLICTS.
3. GC TO COORDINATE SECURITY, SOUND, DATA LOCATIONS WITH OWNER'S CONSULTANT.
4. SEE EXTERIOR AND INTERIOR ELEVATIONS FOR ALL WALL MOUNTED LIGHT AND SCONCE HEIGHT LOCATIONS.
5. COORD W/ OWNER LOCATION OF LIGHTS ON DIMMERS.
6. SPACE WALL OUTLETS 4" APART AND ALIGN TOPS AT ALL LOCATIONS WITH 2 OR MORE OUTLETS/SWITCHES.
7. CENTERLINE ALL AC EQUIPMENT WITH CEILING LIGHTS WHEREVER POSSIBLE.

LEGEND

- RECESSED DOWNLIGHT
- RECESSED WALL WASHER
- WALL MOUNTED LIGHT
- WALL MOUNTED SCONCE
- SMOKE DETECTOR
- EXHAUST FAN
- JUNCTION BOX (RATED FOR 100 LBS MINIMUM CAPACITY)
- SECURITY LIGHT
- UC LIGHT OR LED STRIP
- PICTURE LIGHT (WALL MTD)
- TV OUTLET
- WALL FAN
- SURFACE MOUNTED LIGHT
- PENDANT LIGHT OR CHANDELIER (BOX RATED FOR 100 LBS)
- RETURN AIR DIFFUSER
- SUPPLY AIR DIFFUSER
- CEILING FAN (RATED FOR 100 LBS MINIMUM CAPACITY) W/ LIGHT
- SPEAKER (SOUND)-COORD. LOCATIONS WITH OWNER REP.
- LINEAR DIFFUSER.

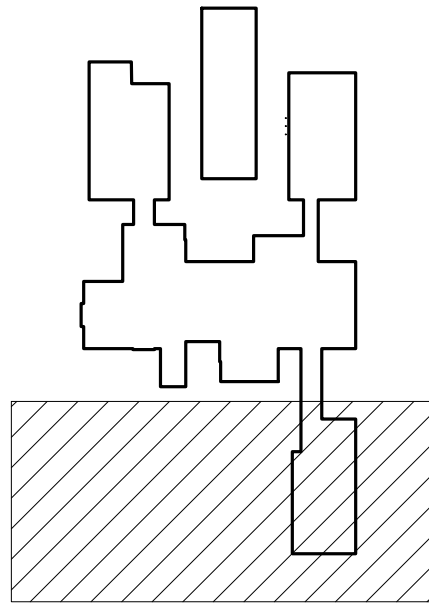

KEY PLAN

SCALE: 1/4" = 1'-0"

LOCUS
ARCHITECTURE
INCORPORATED
500 South Dixie Highway, Suite 307
Coral Gables, Florida 33146
Tel: (305) 740-0120
Email: locus@locusarchitecture.net
License: AR 13937

CONSULTANT(S)

NO.	REVISION/SUBMISSION	DATE
1	OWNER REVIEW	04-08-24
2	PERMIT SUBMITTAL	06-07-24

PROJECT

New 2-Story Residence:
6100 W Suburban Dr, Pinecrest, FL 33156

DRAWING

Partial Second Reflected
Ceiling Plan: 03

SEAL



Nelson de Leon
AR 13937

SHEET NO.

SCALE

DRAWN

REVIEWED

NDL

PROJ. NO.

351

A-03.4

PARTIAL SECOND RCP: 03

SCALE: 1/4" = 1'-0"