



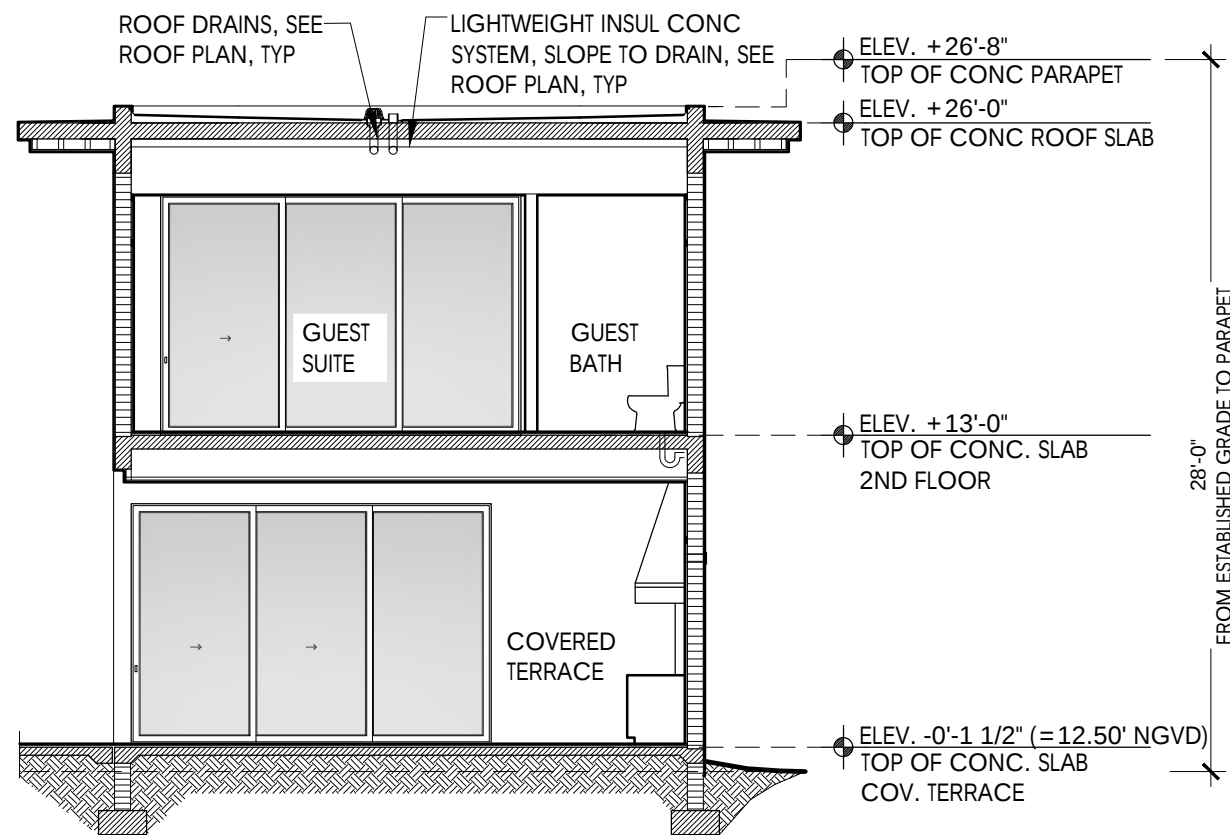


BUILDING SECTION : I-I

SCALE: 1/8" = 1'-0"

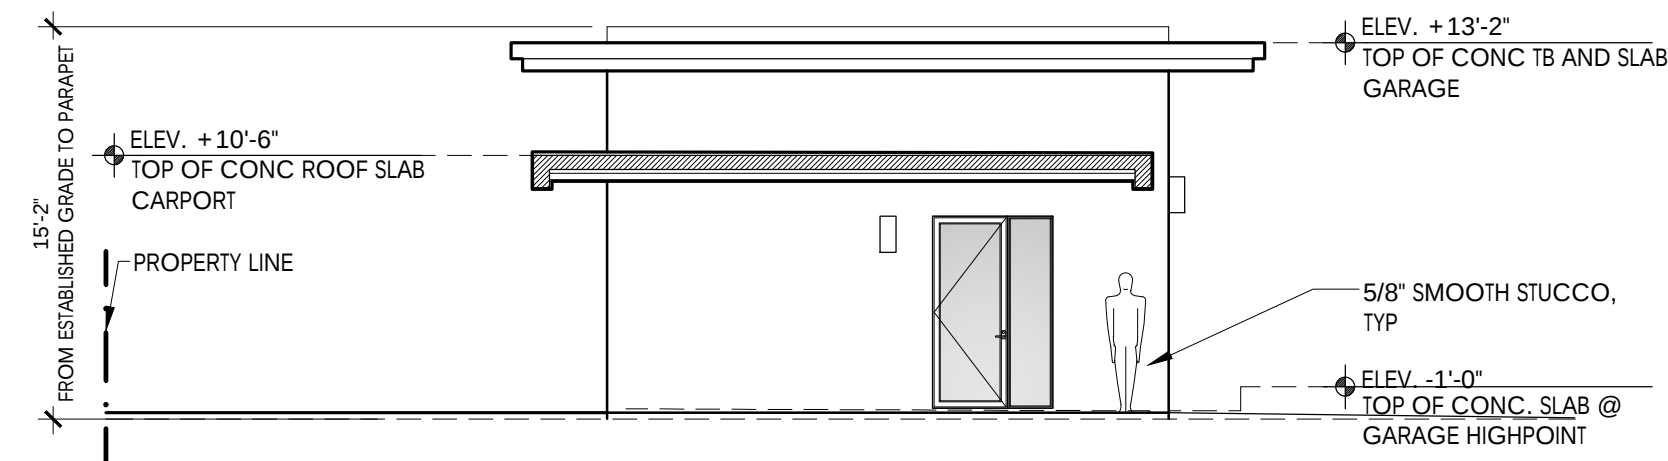


BUILDING SECTION : H-H

SCALE: 1/8" = 1'-0"

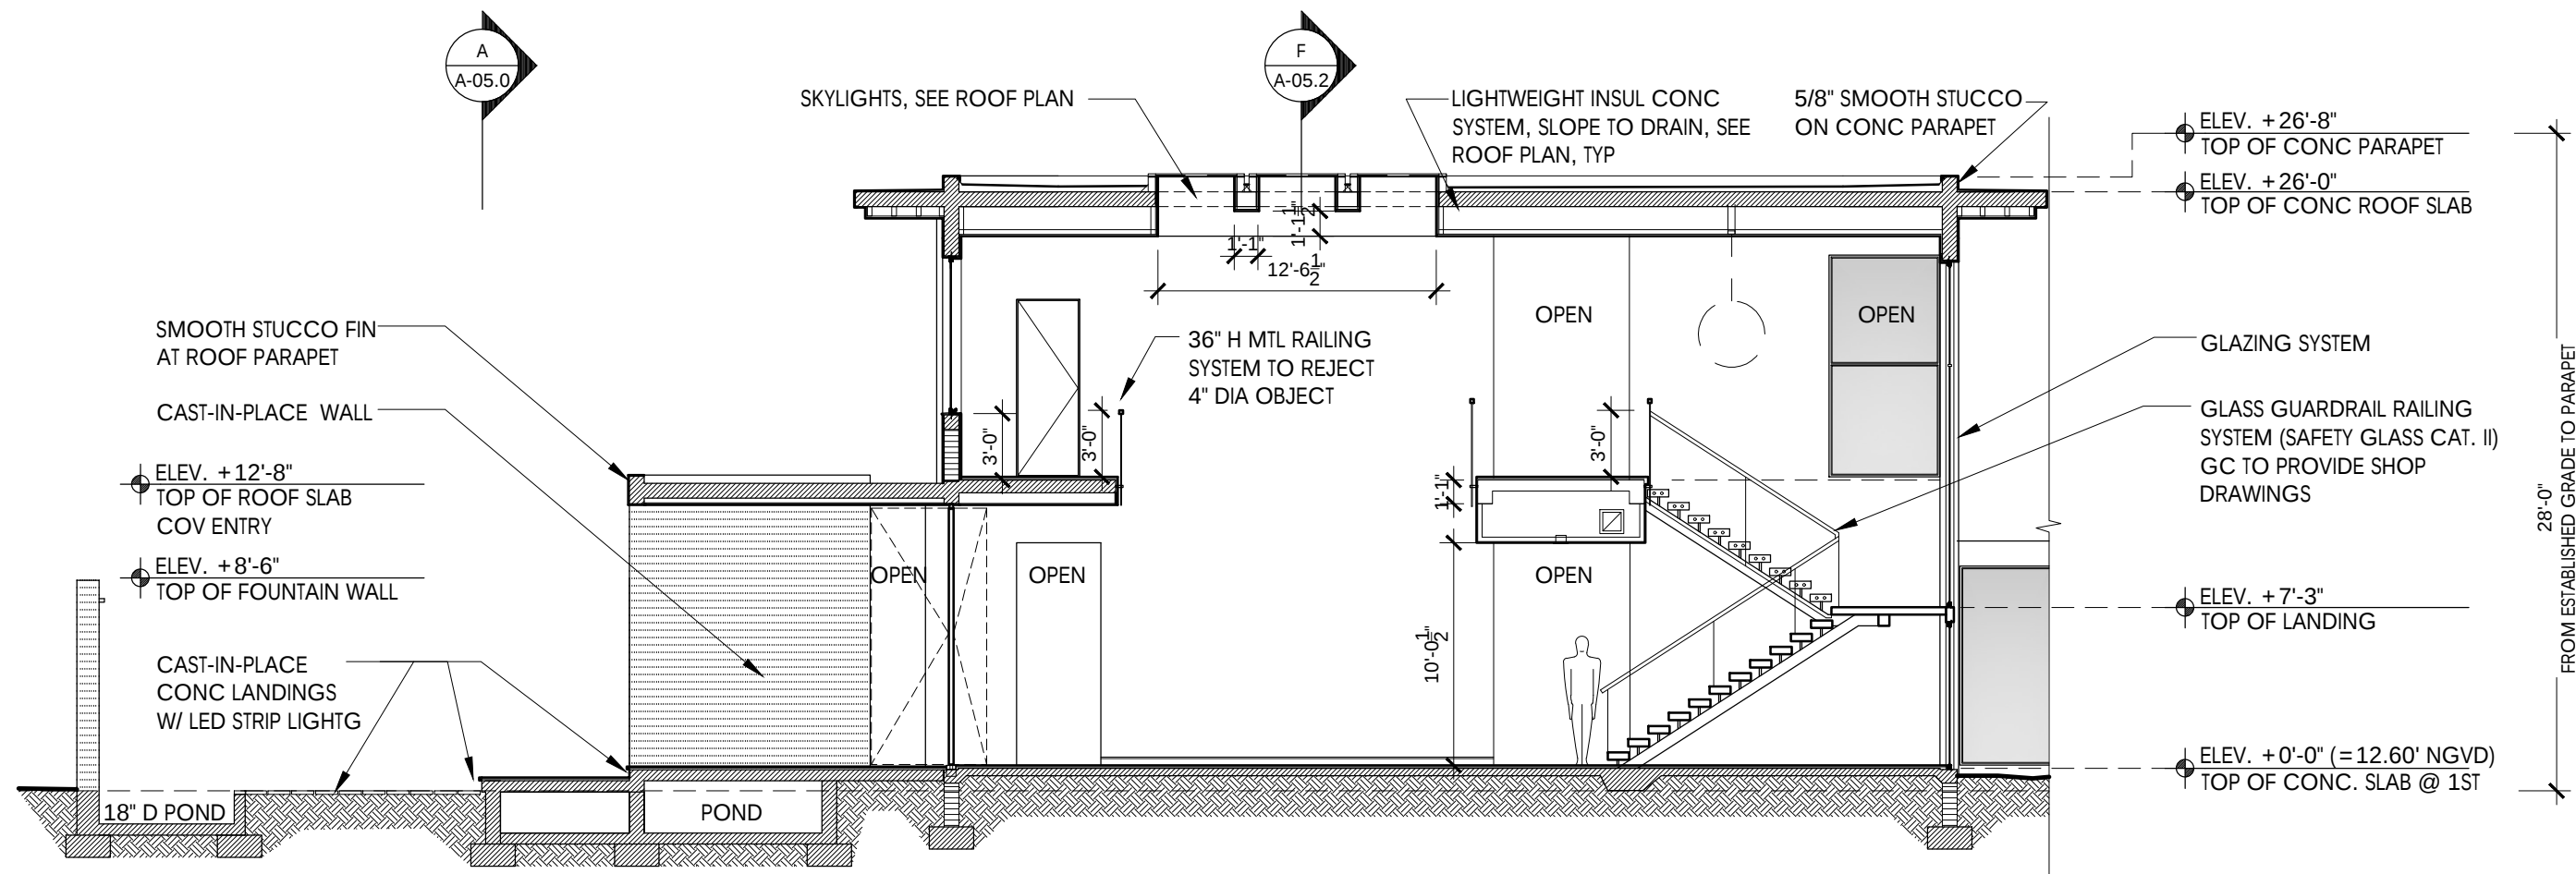


BUILDING SECTION ELEVATION: G-G

SCALE: 1/8" = 1'-0"

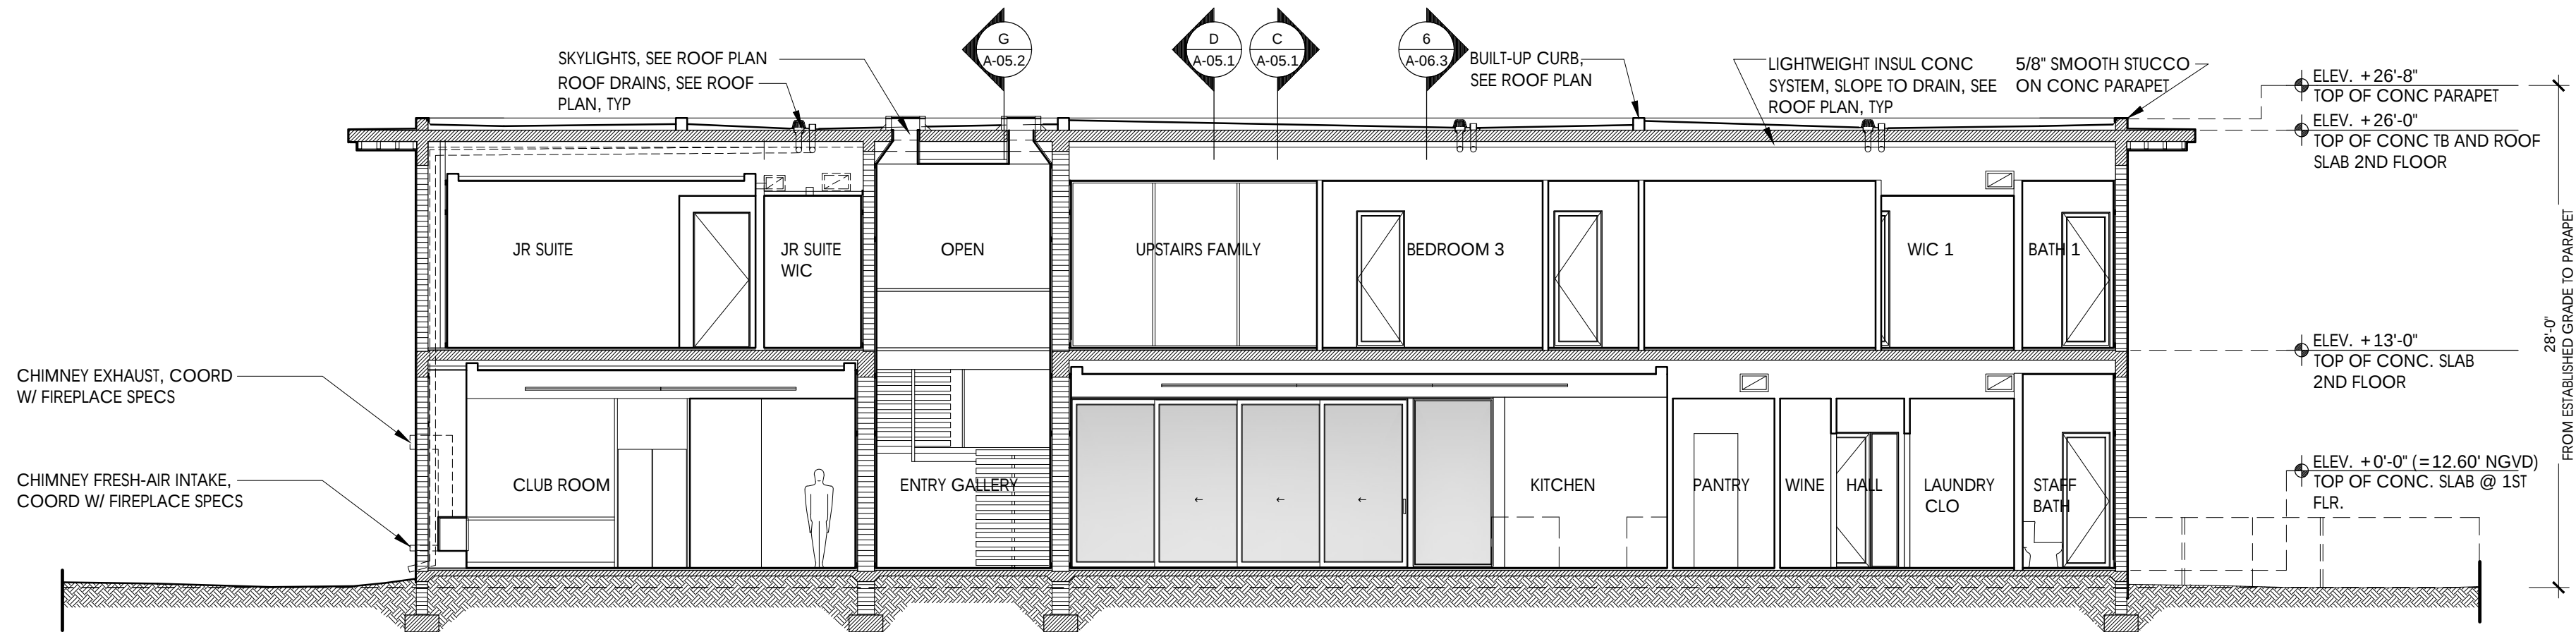

BUILDING SECTION ELEVATION: F-F

SCALE: 1/8" = 1'-0"

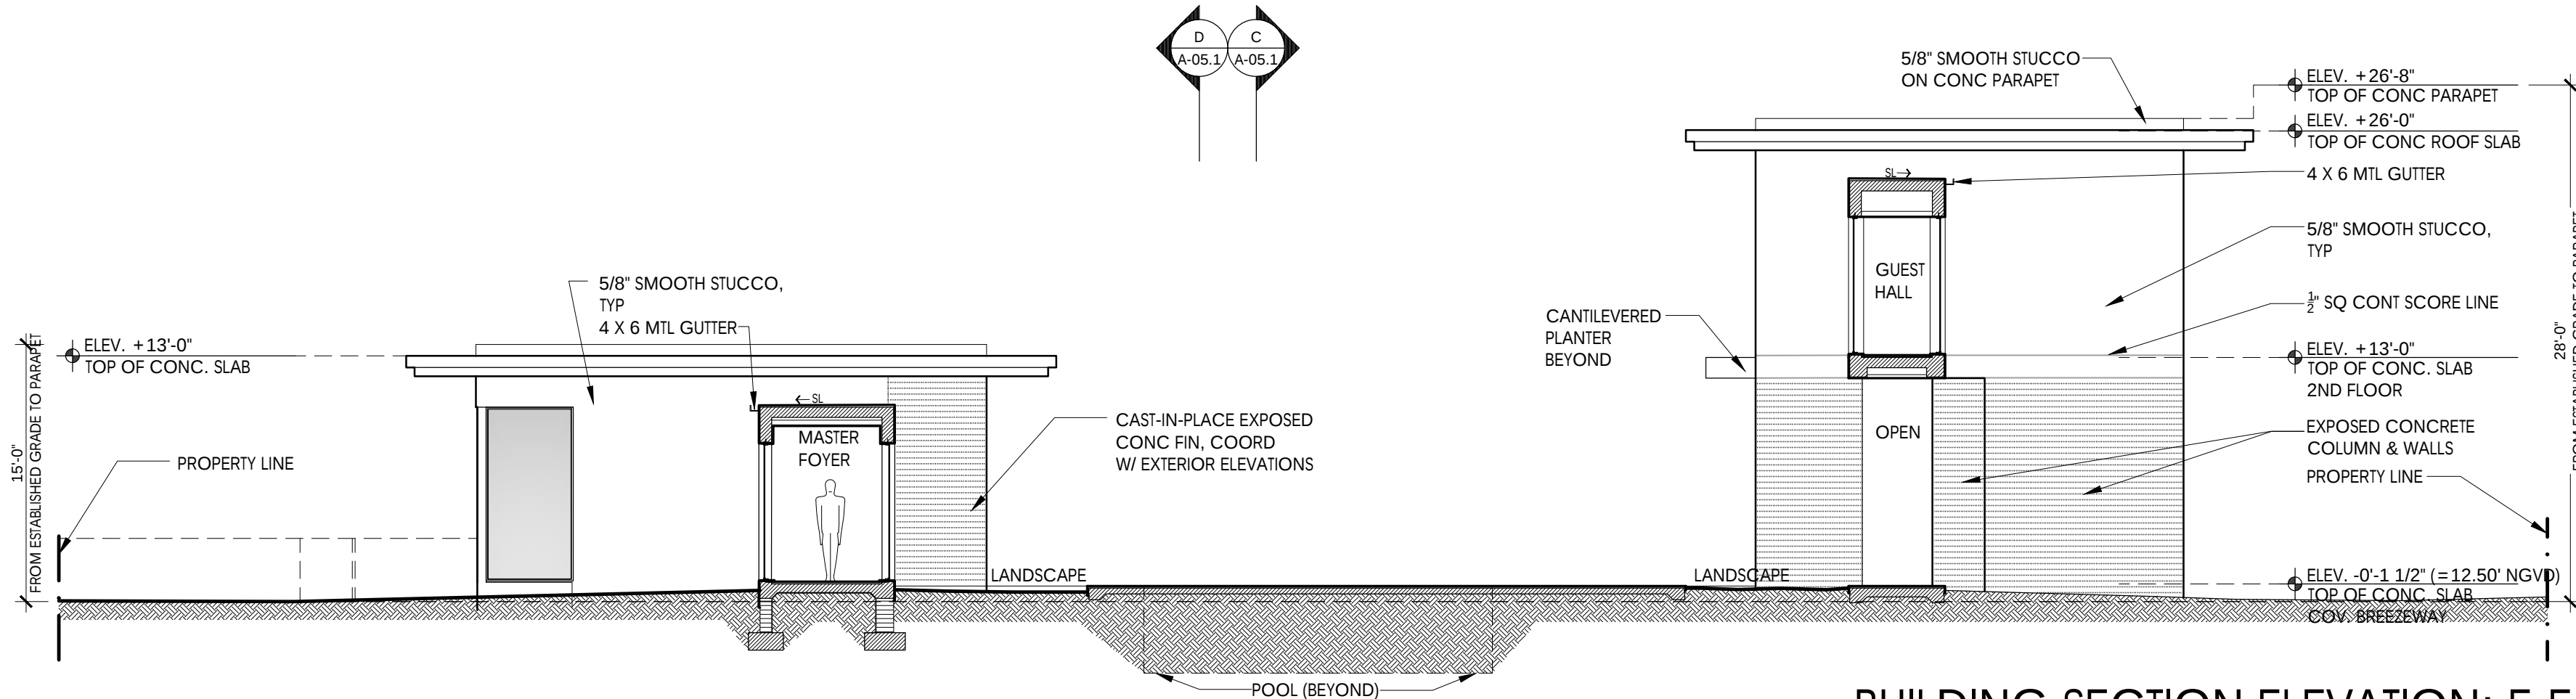

BUILDING SECTION ELEVATION: E-E

SCALE: 1/8" = 1'-0"

NOTES

**LOCUS**  
ARCHITECTURE  
INCORPORATED  
500 South Dixie Highway, Suite 307  
Coral Gables, Florida 33146  
Tel: (305) 740-0120  
Email: locus@locusarchitecture.net  
License: AR 13937

CONSULTANT(S)

| NO. | REVISION/SUBMISSION | DATE     |
|-----|---------------------|----------|
|     | OWNER REVIEW        | 04-08-24 |
|     | PERMIT SUBMITTAL    | 06-07-24 |

PROJECT

New 2-Story Residence:  
6100 W Suburban Dr, Pinecrest, FL 33156

DRAWING

Overall Building Sect-Elevations  
EE, FF and GG

SEAL



Nelson de Leon  
AR 13937

SHEET NO.

SCALE

DRAWN

REVIEWED

NDL

PROJ. NO.

351

A-05.2