



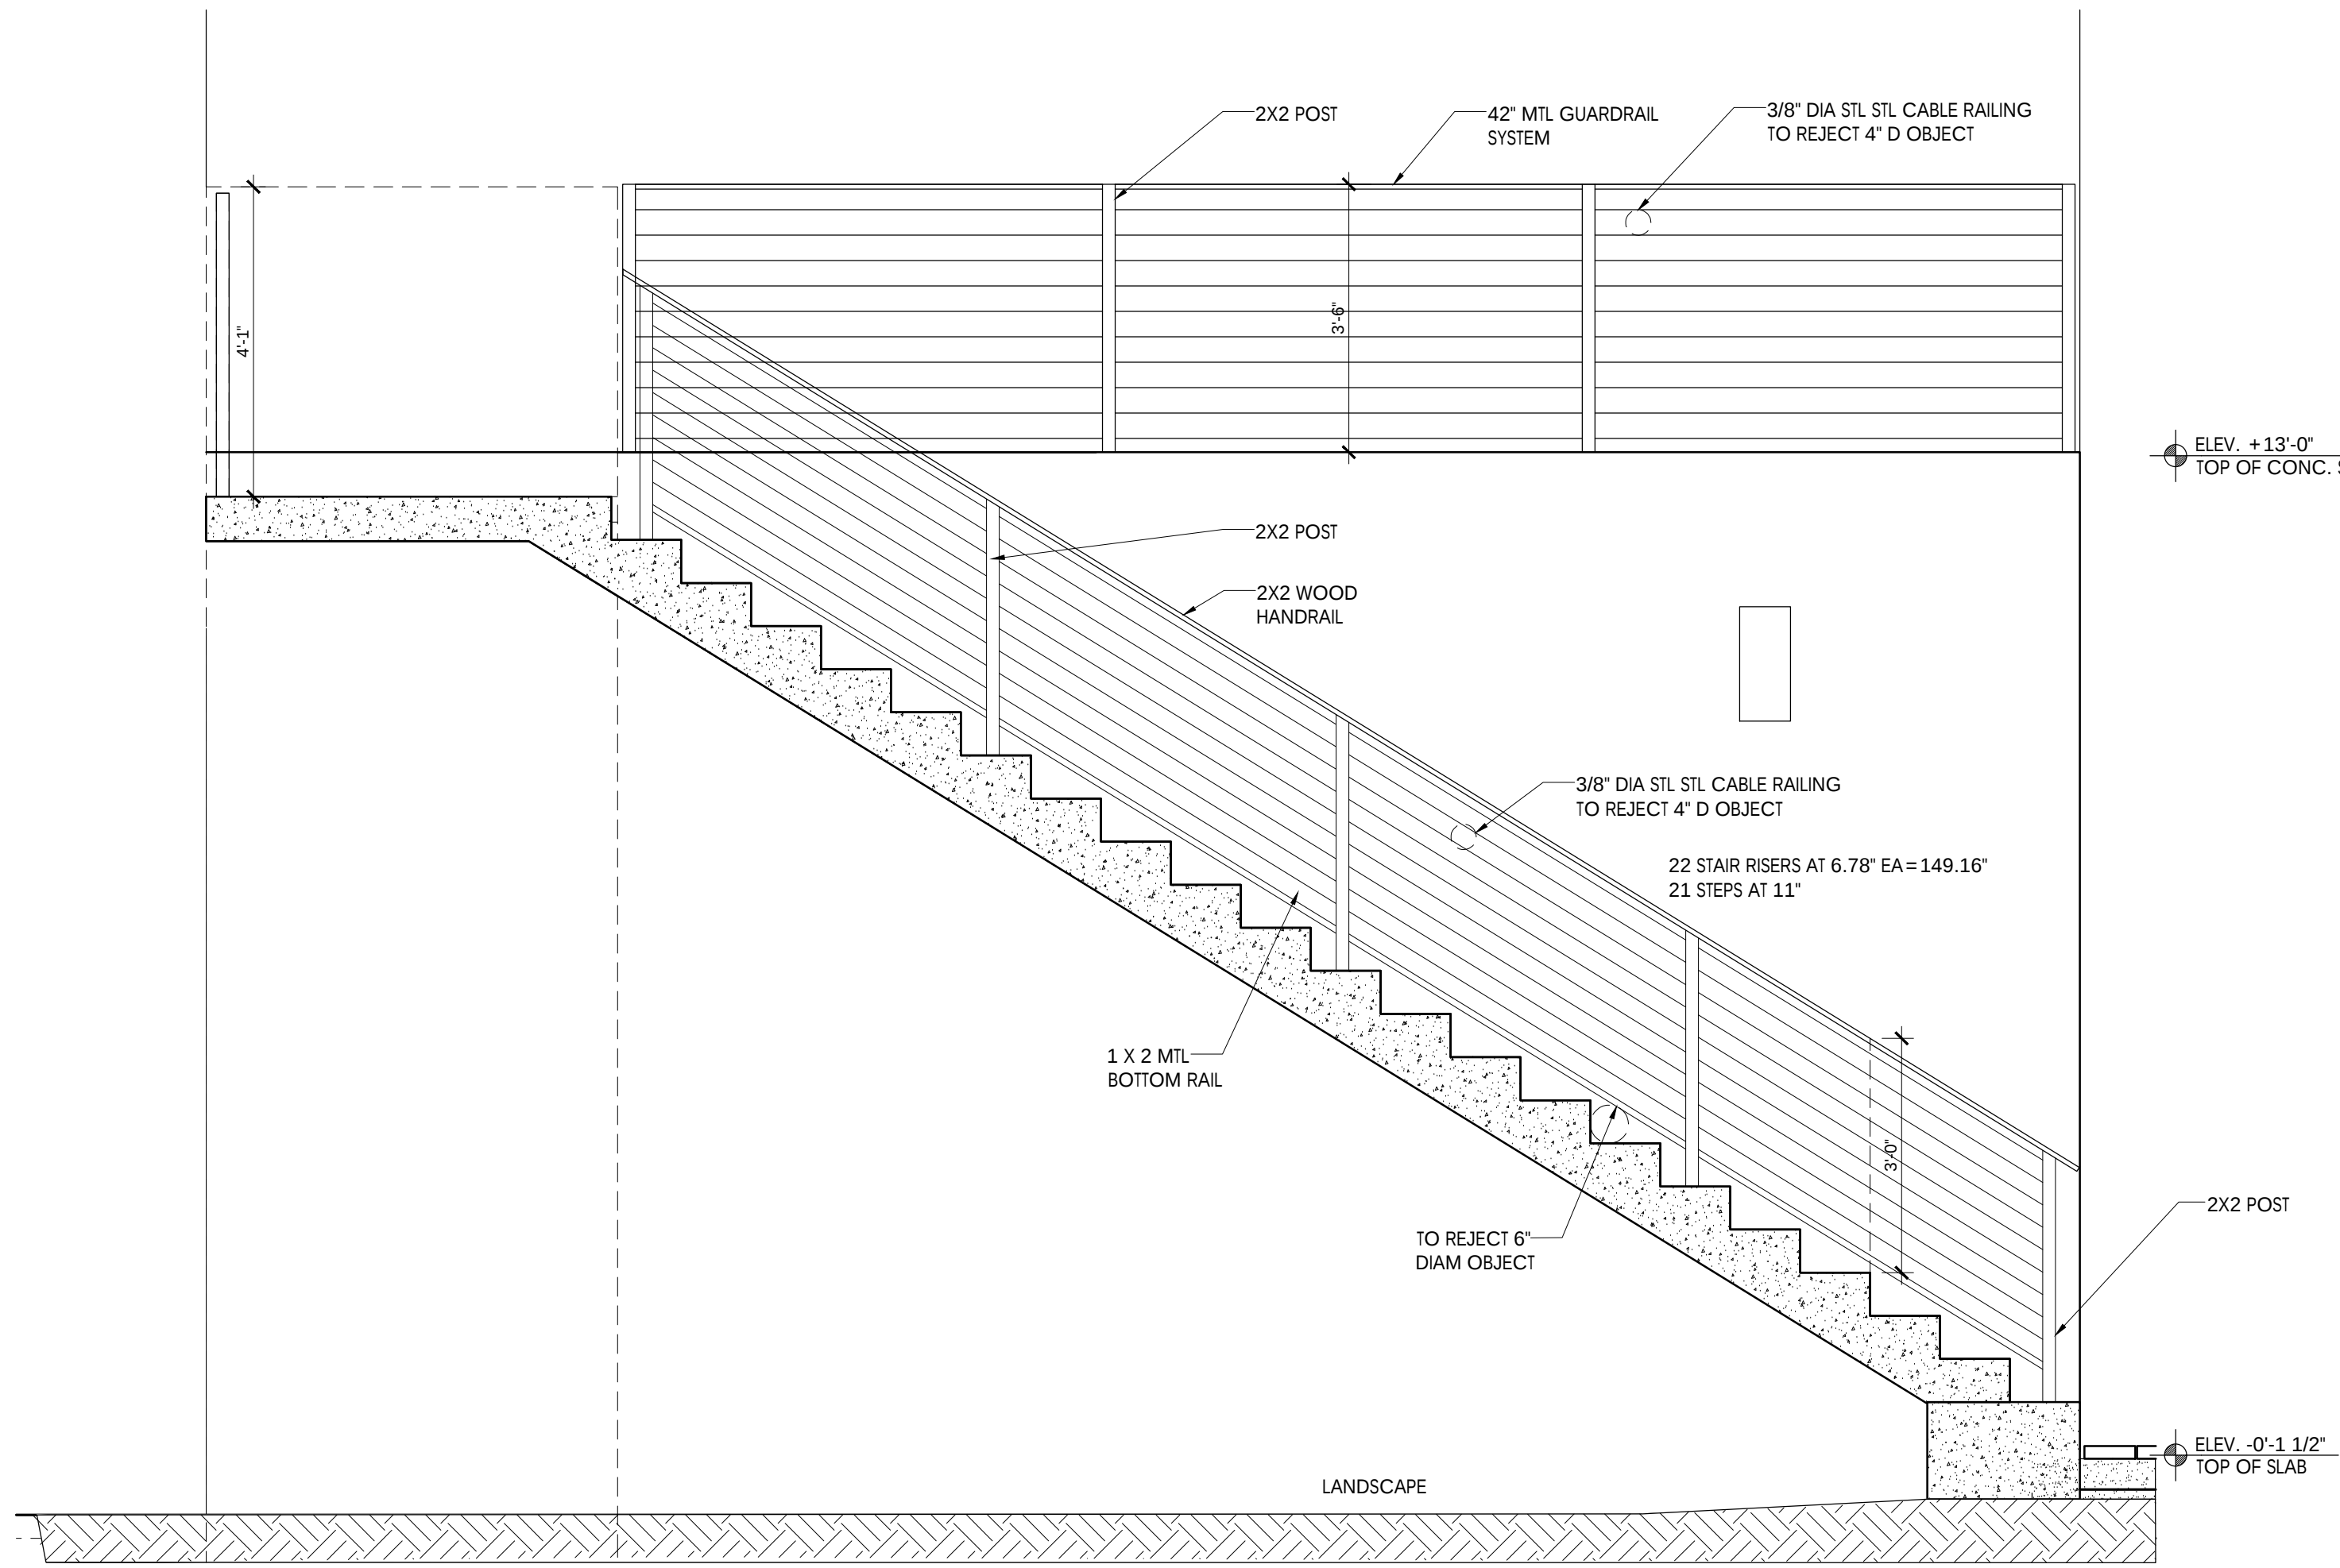

ENLARGED STAIR SECTION

SCALE: 1/2" = 1'-0"


4

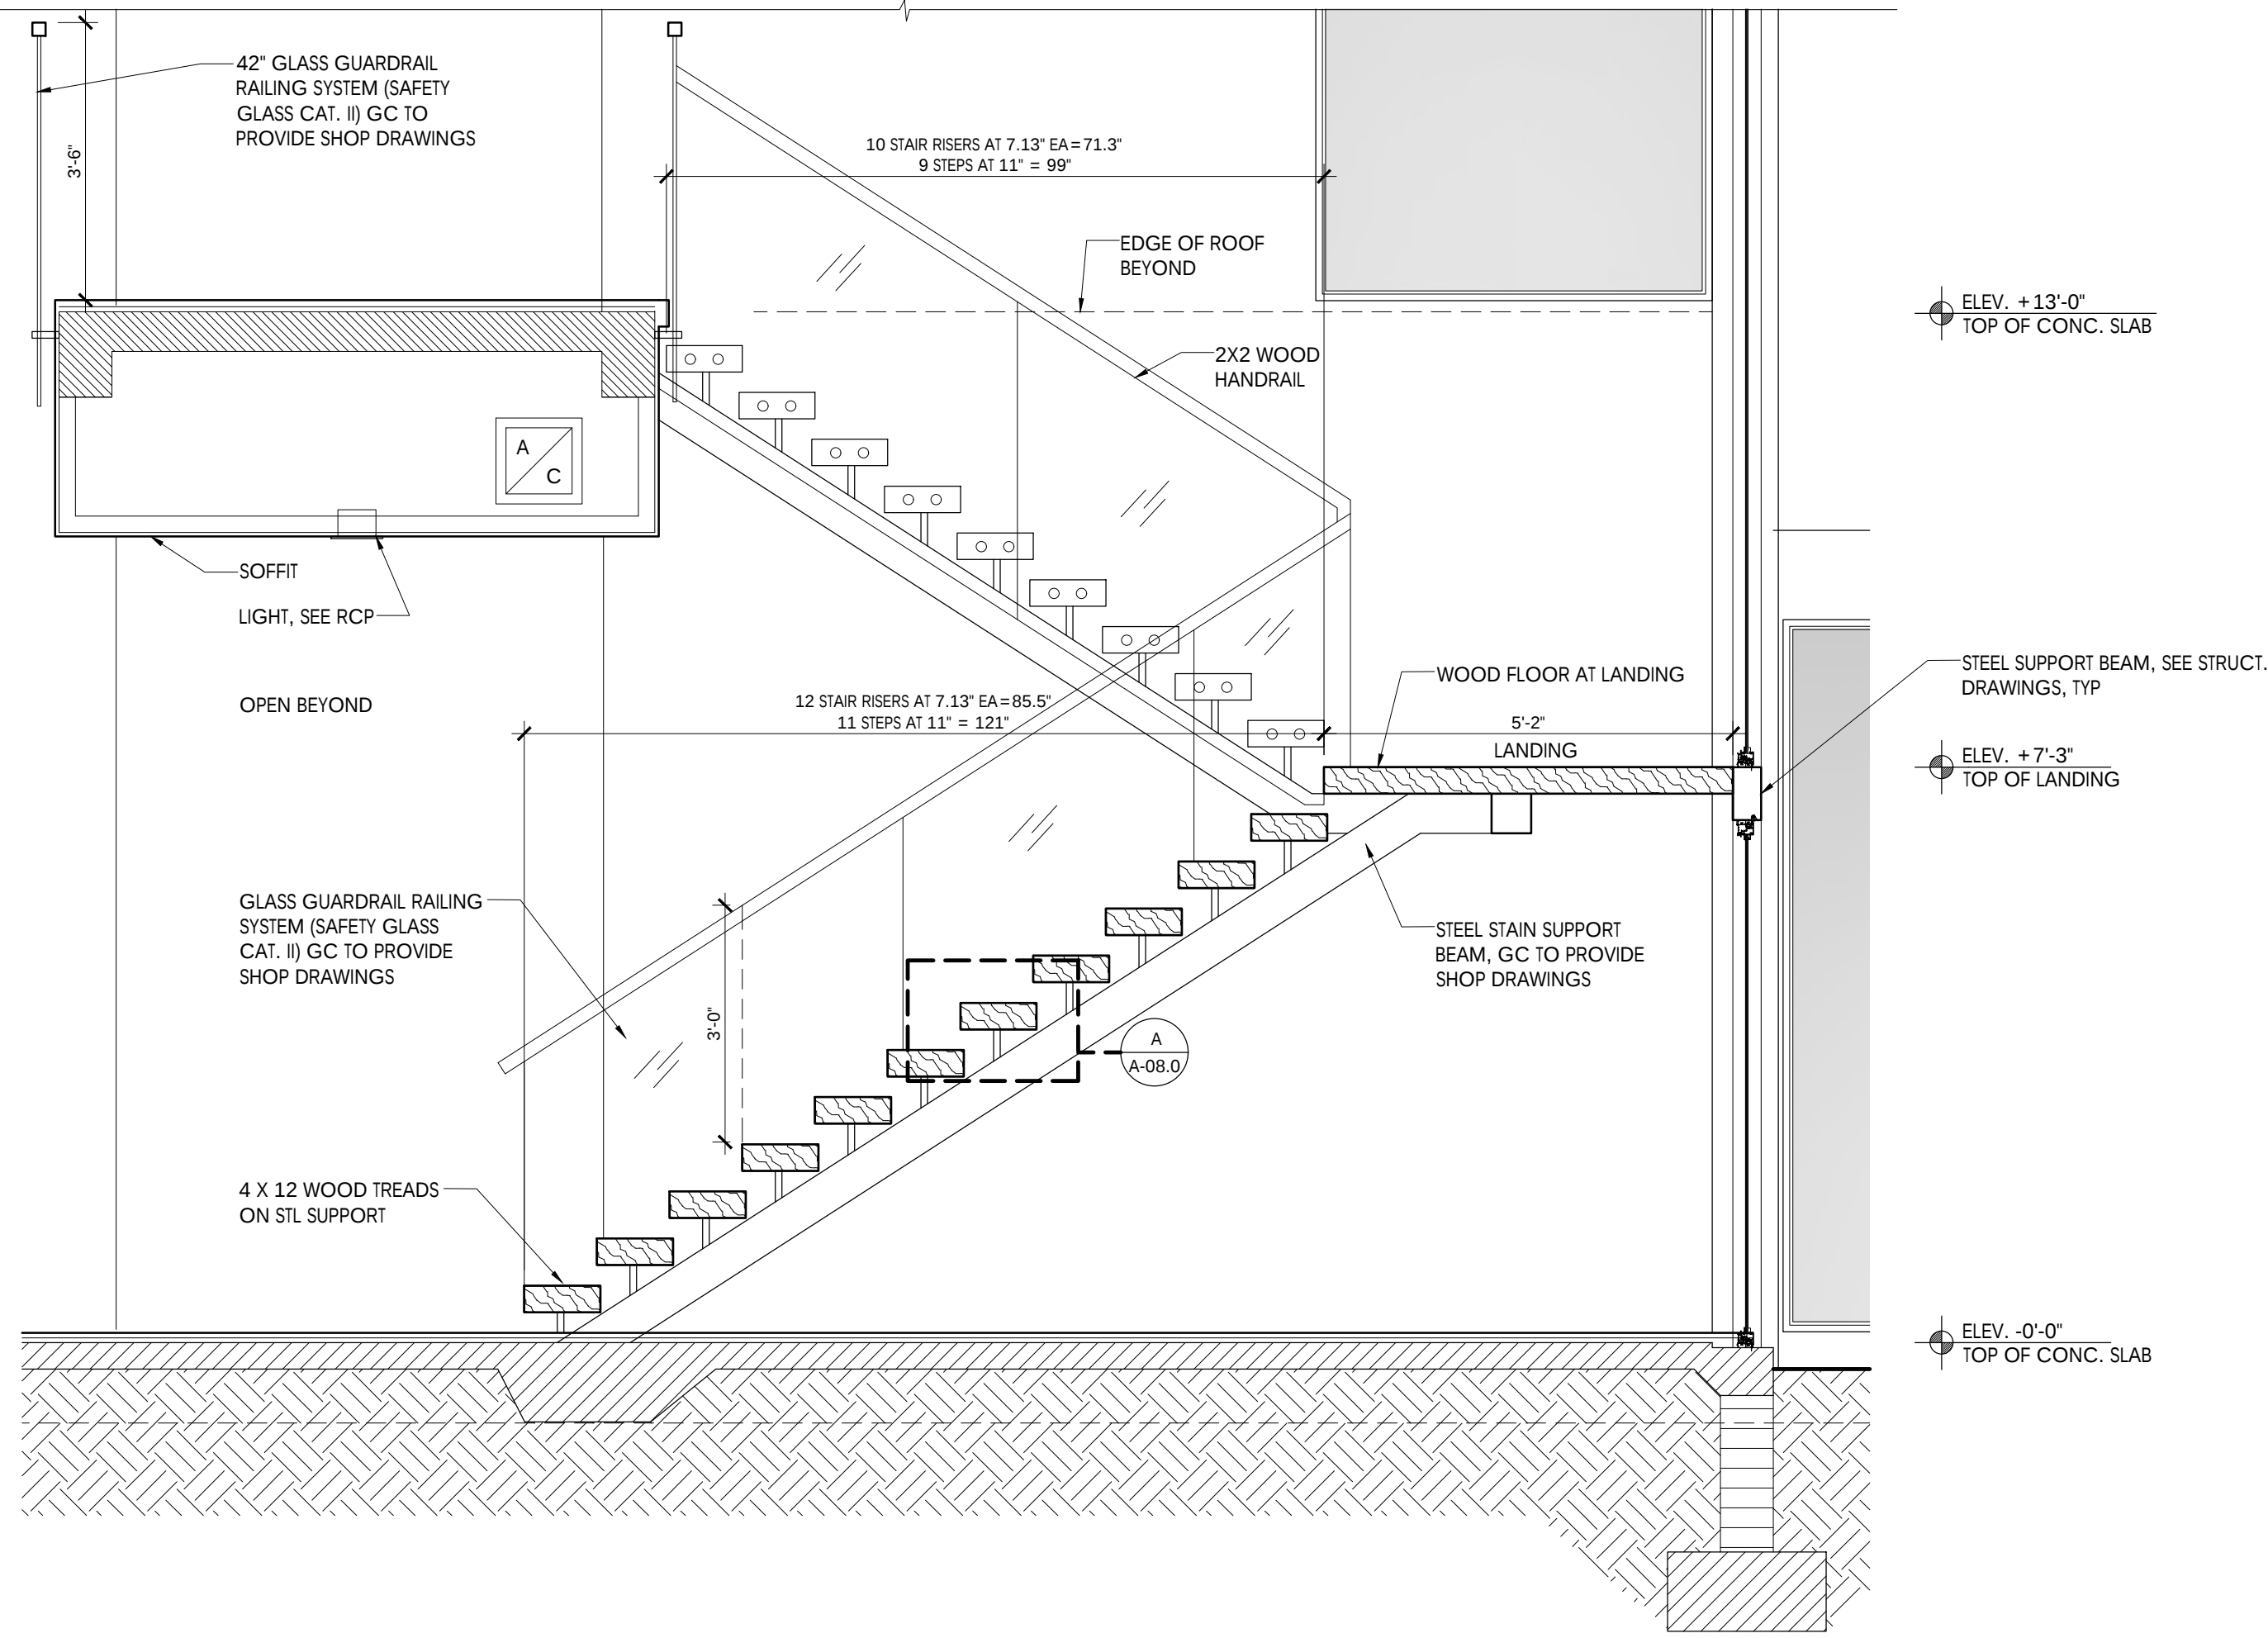

ENLARGED STAIR SECTION

SCALE: 1/2" = 1'-0"


3

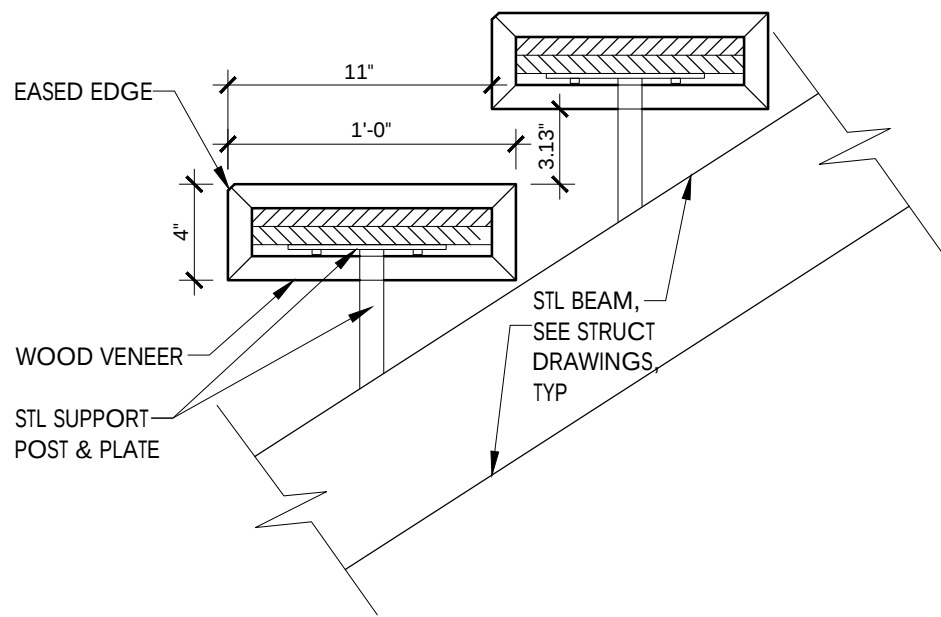

WOOD TREAD DETAIL

SCALE: 1 1/2" = 1'-0"


A

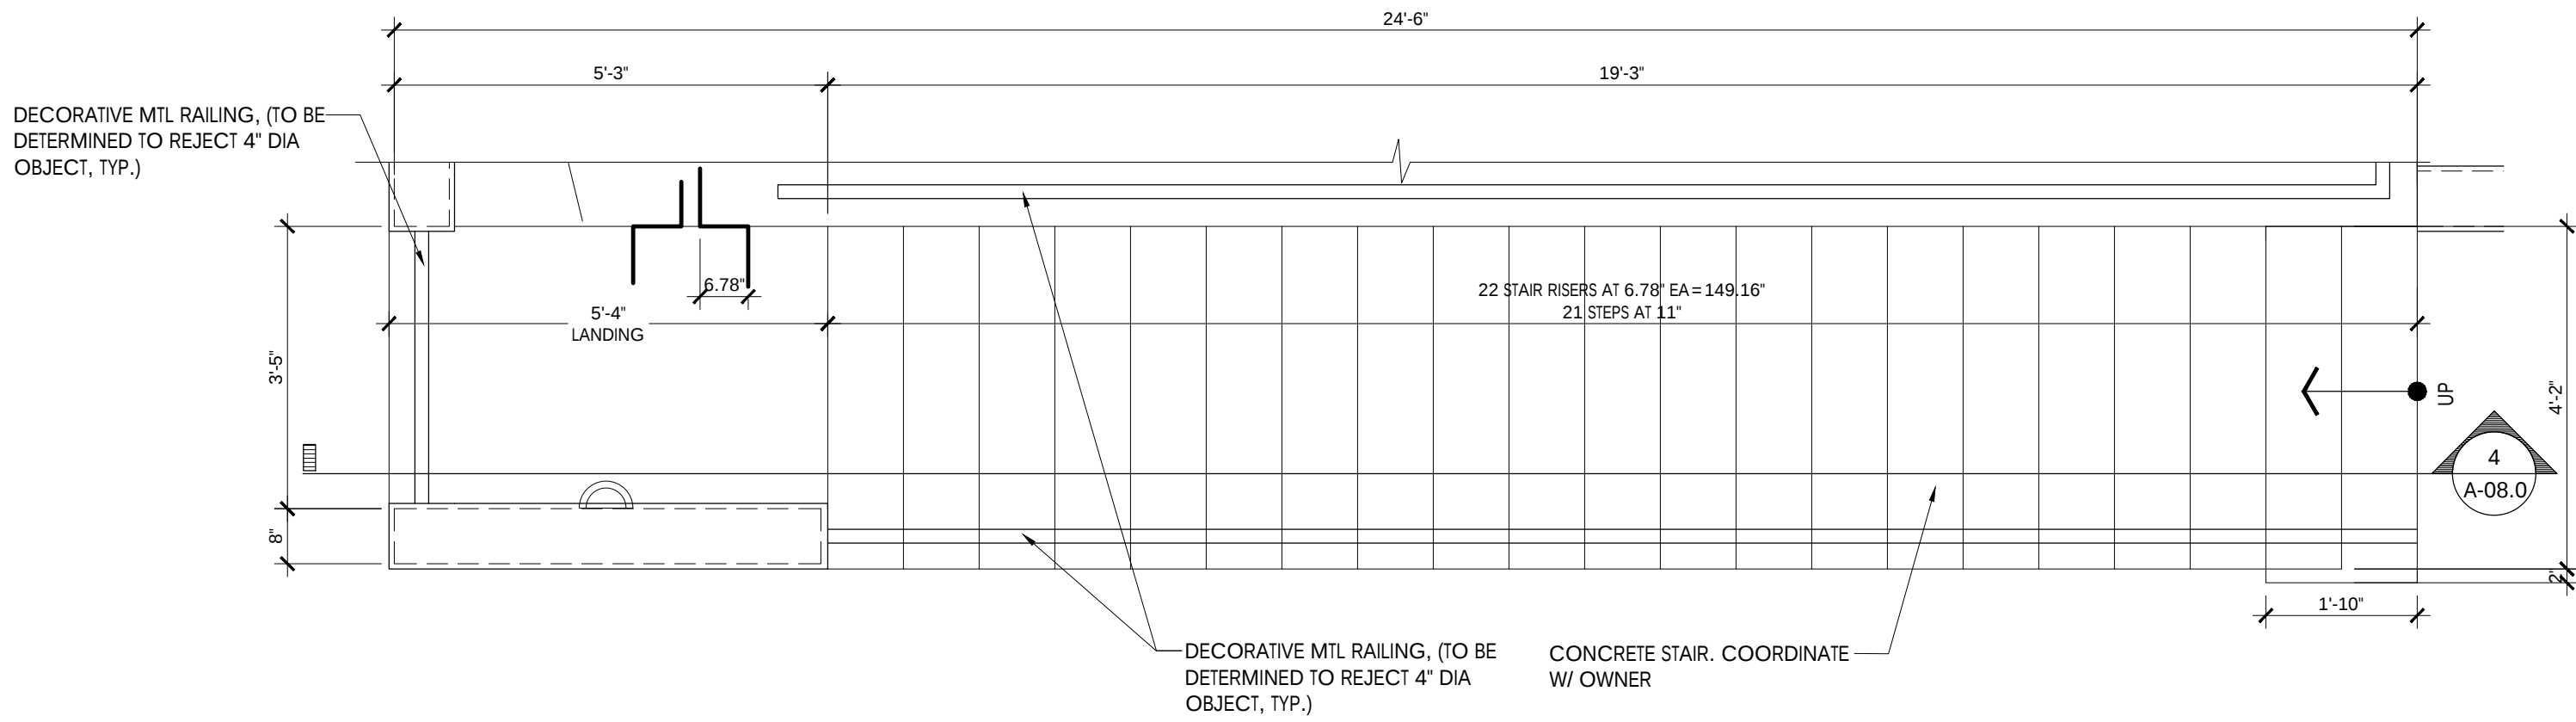

ENLARGED STAIR PLAN

SCALE: 1/2" = 1'-0"

2

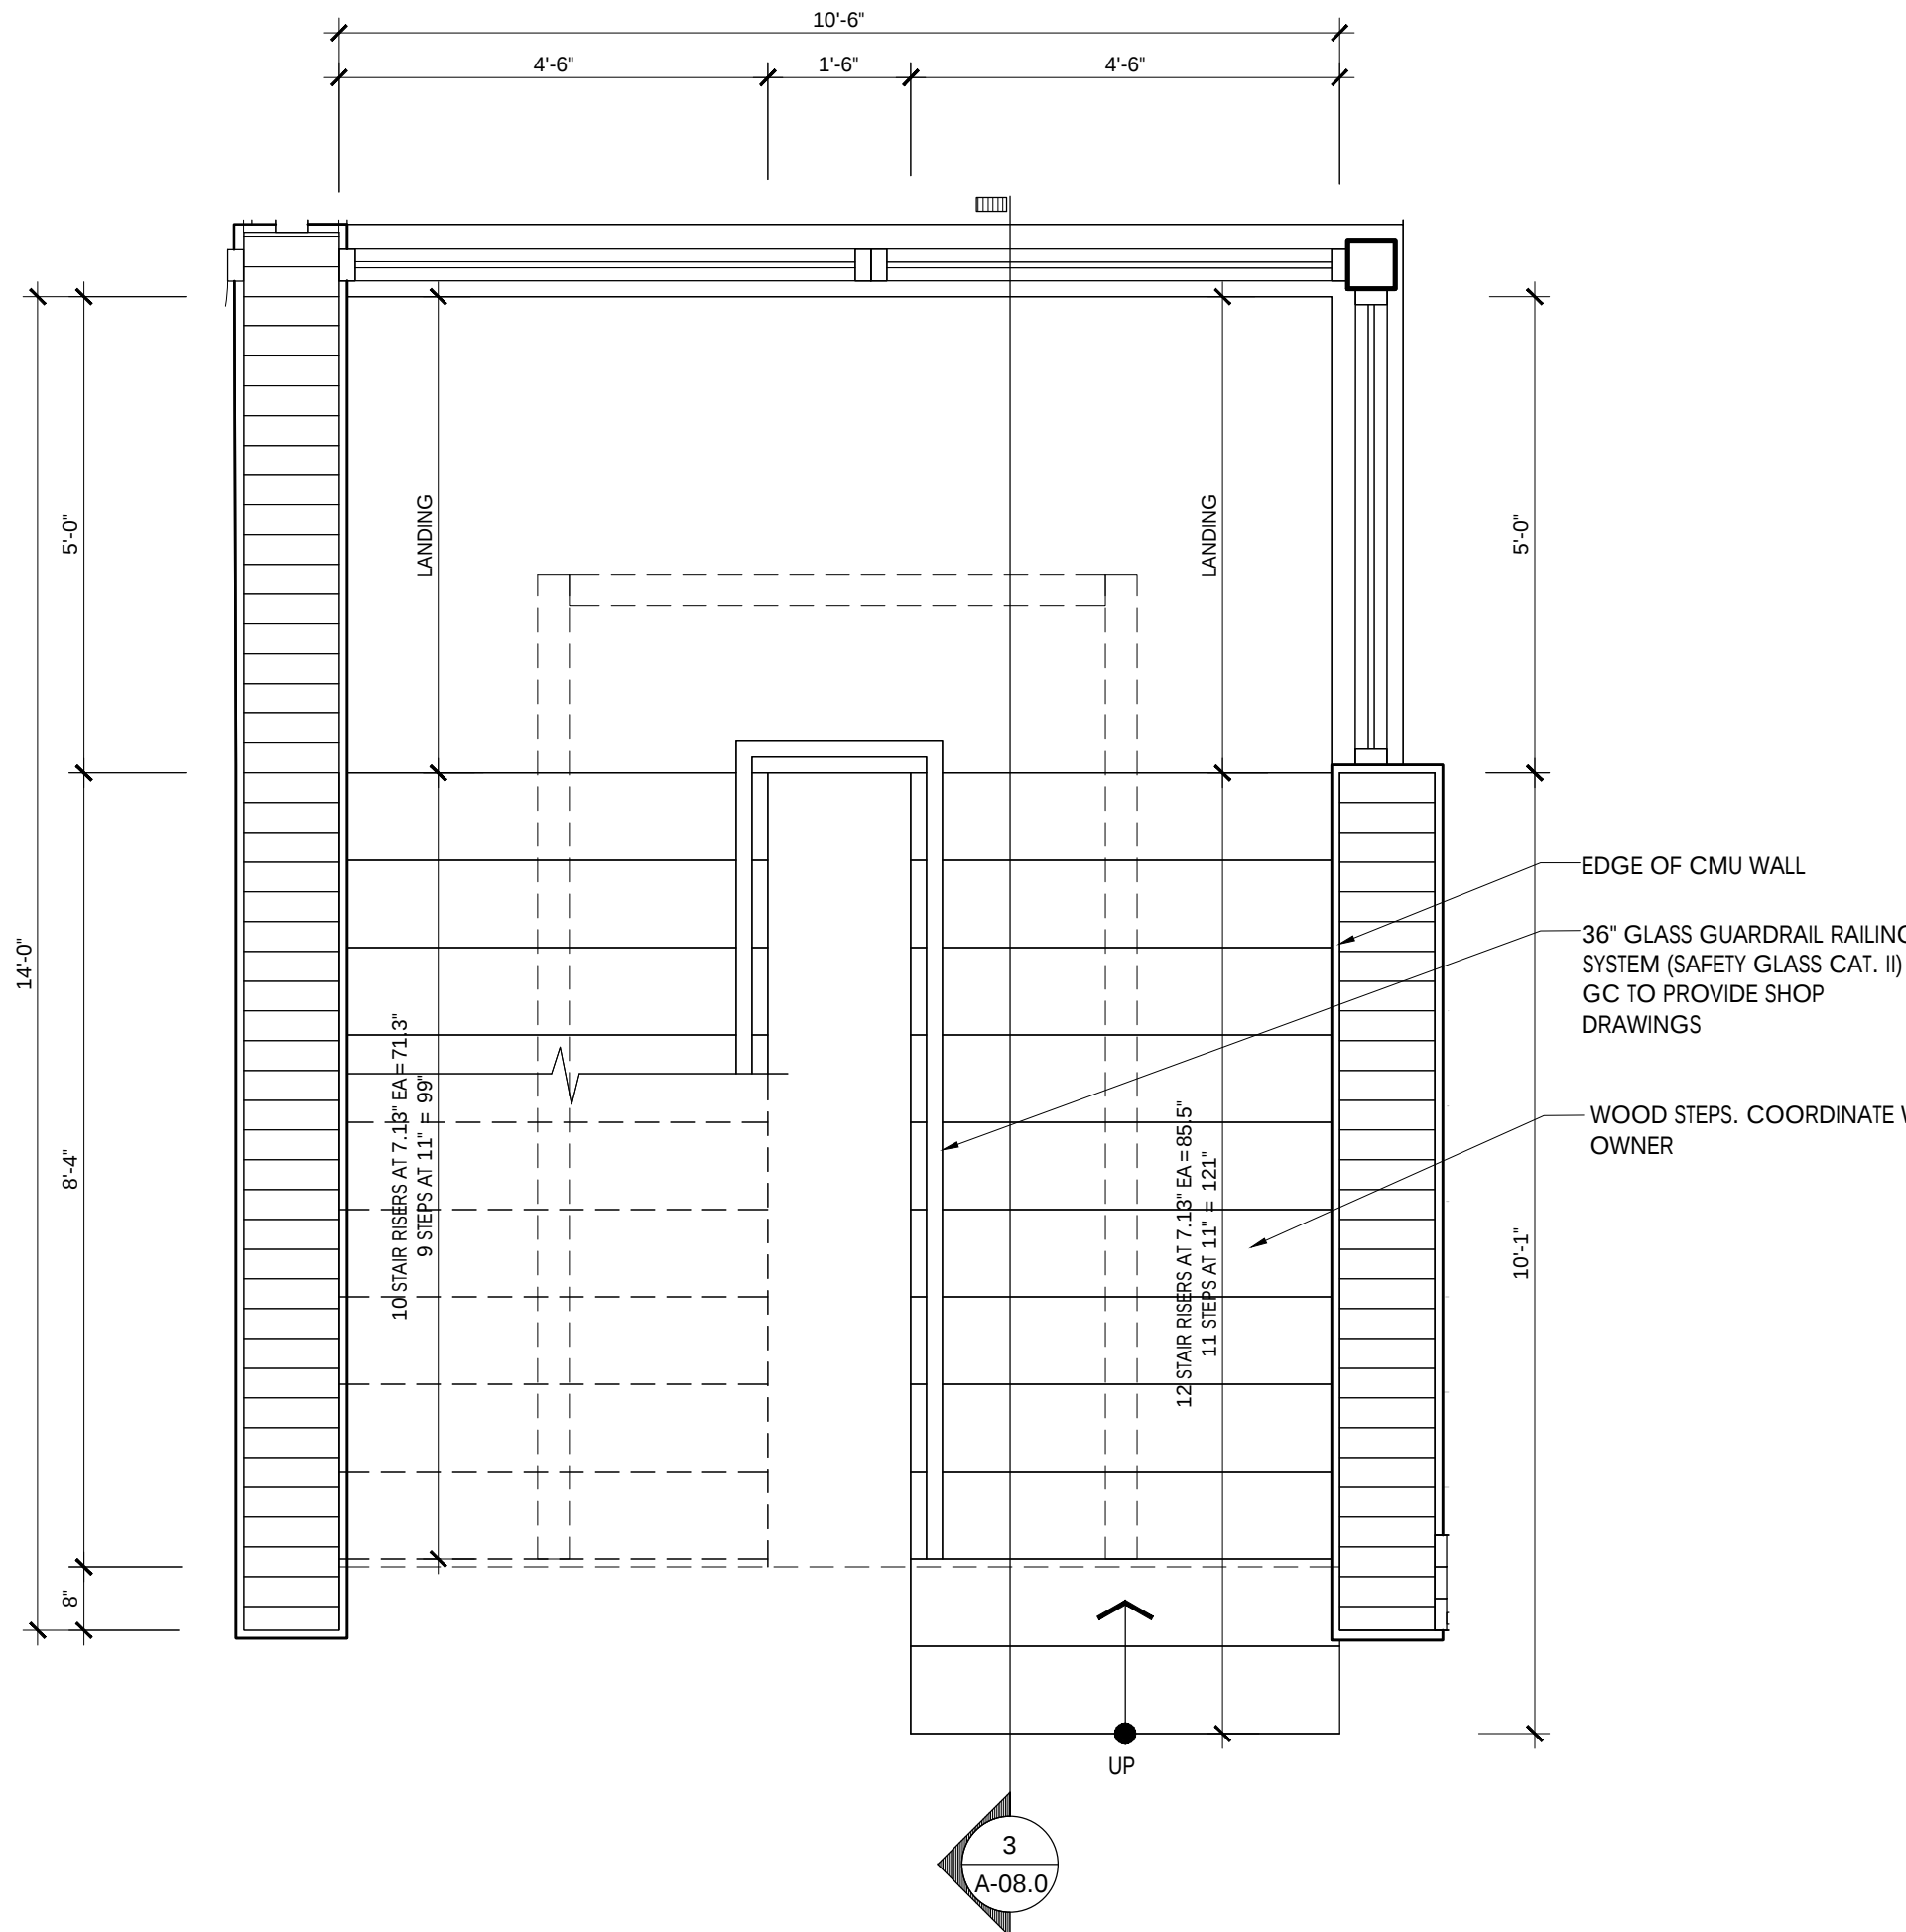

ENLARGED STAIR PLAN

SCALE: 1/2" = 1'-0"

1

NOTES

LOCUS
ARCHITECTURE
INCORPORATED
500 South Dixie Highway, Suite 307
Coral Gables, Florida 33146
Tel: (305) 740-0120
Email: locus@locusarchitecture.net
License: AR 13937

CONSULTANT(S)

NO.	REVISION/SUBMISSION	DATE
1	OWNER REVIEW	04-08-24
2	PERMIT SUBMITTAL	06-07-24

PROJECT

New 2-Story Residence:
6100 W Suburban Dr, Pinecrest, FL 33156

DRAWING

Stair Details



Nelson de Leon
AR 13937

SHEET NO.

A-08.0

SCALE
DRAWN
REVIEWED NDL
PROJ. NO. 351