



04
↑
↓
03

SCALE: 1/4" = 1'-0"

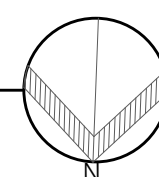

NOTE:
ALL LIGHTING FIXTURES AND SWITCH LOCATIONS SHALL BE
COORDINATED WITH OWNER PRIOR TO FINAL.

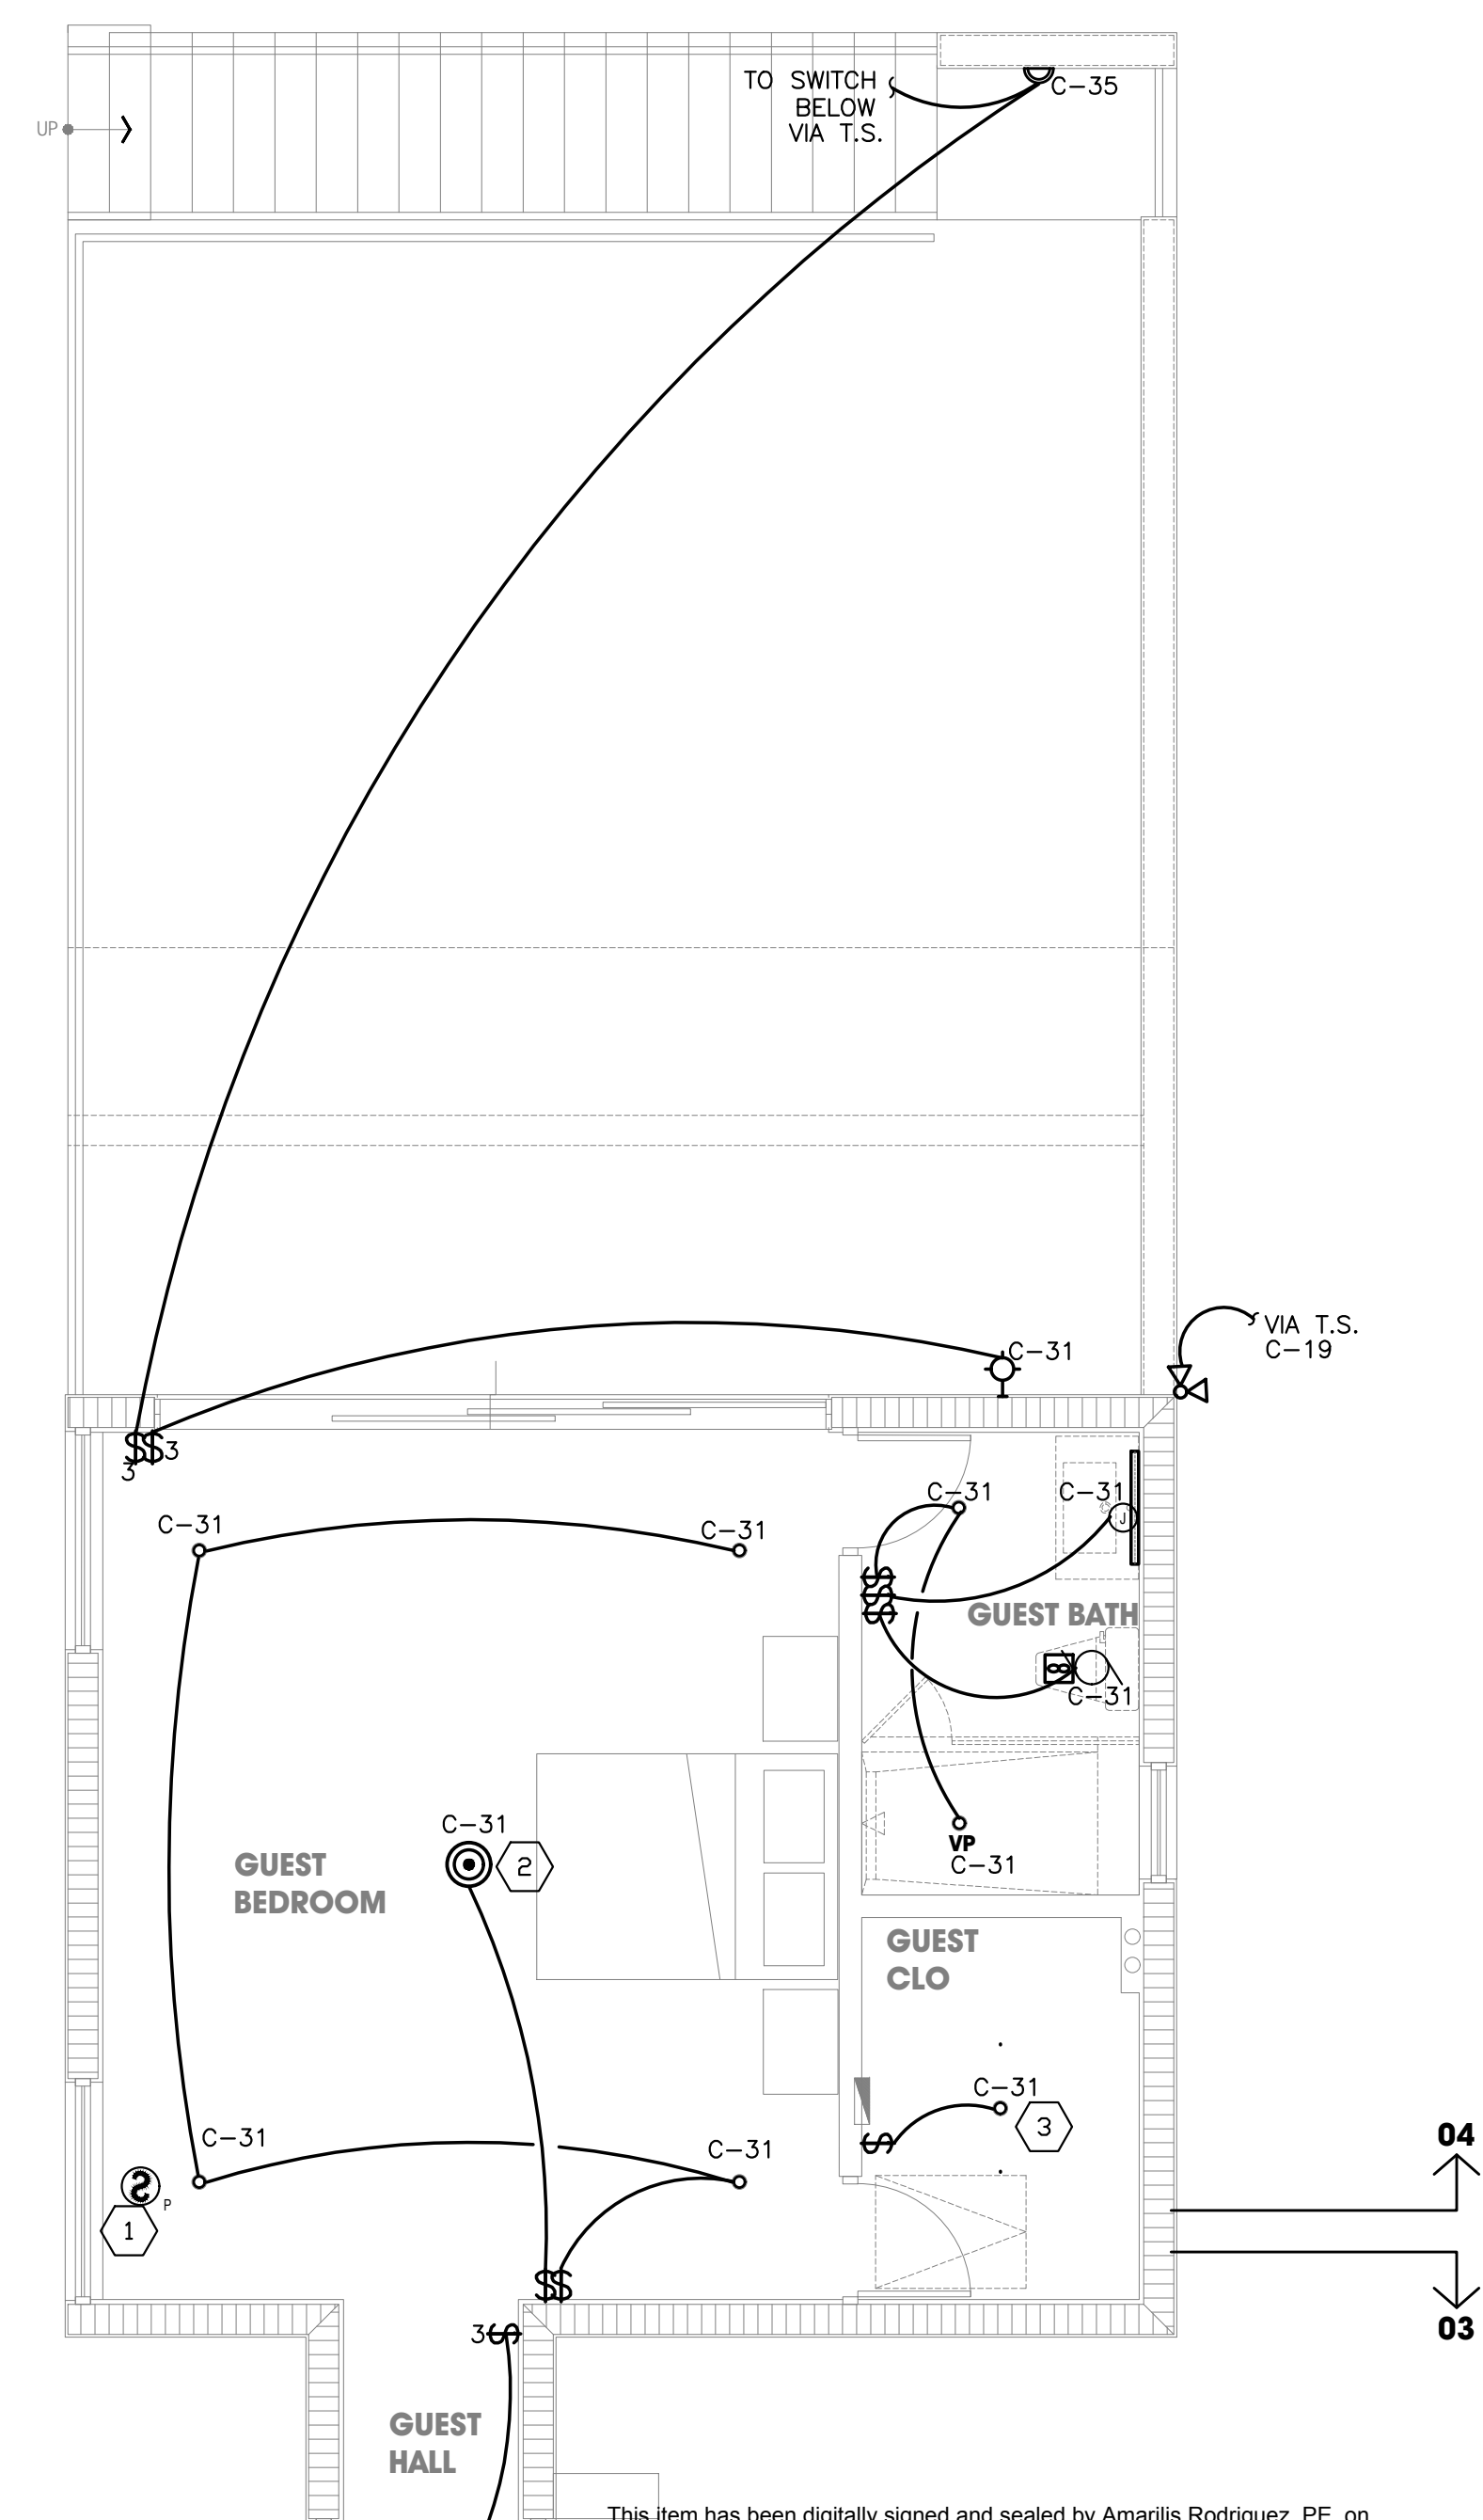

JOB# 24-0407

	Amarilis Rodriguez, P.E. License Number 60236 C.A. 26359
	Signature _____
	Date _____

2020 Ponce de Leon Blvd., Suite 1002
 Coral Gables, Florida 33134
 Phone > 305 444 9809
 Fax > 305 444 9827

Engineering Design:
 > Mechanical > Electrical
 > Plumbing > Fire Protection


www.arpe-eng.com

Amarilis Rodriguez, P.E.
License Number 60236
C.A. 26359

Signature _____

Date _____

SCALE: NTS

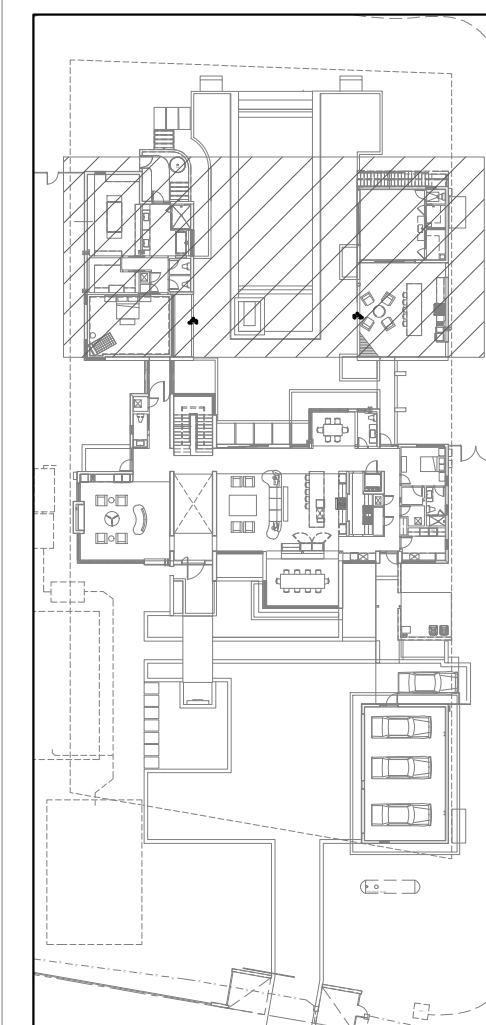

CONSULTANT(S)

NO.	REVISION/SUBMISSION	DATE
	OWNER REVIEW	03-11-24
	PERMIT SUBMITTAL	06-07-24

PROJECT

New 2-Story Residence:
6100 W Suburban Dr. Pinecrest, FL
33156

DRAWING

**Lighting Partial Second
Ceiling Plan: 04**

SEAL

SCALE
As Shown

DRAWN

REVIEWED

Nelson de Leon
AR 13937

PROJ. NO.	351
------------------	-----

SHEET NO.

E-03.5