




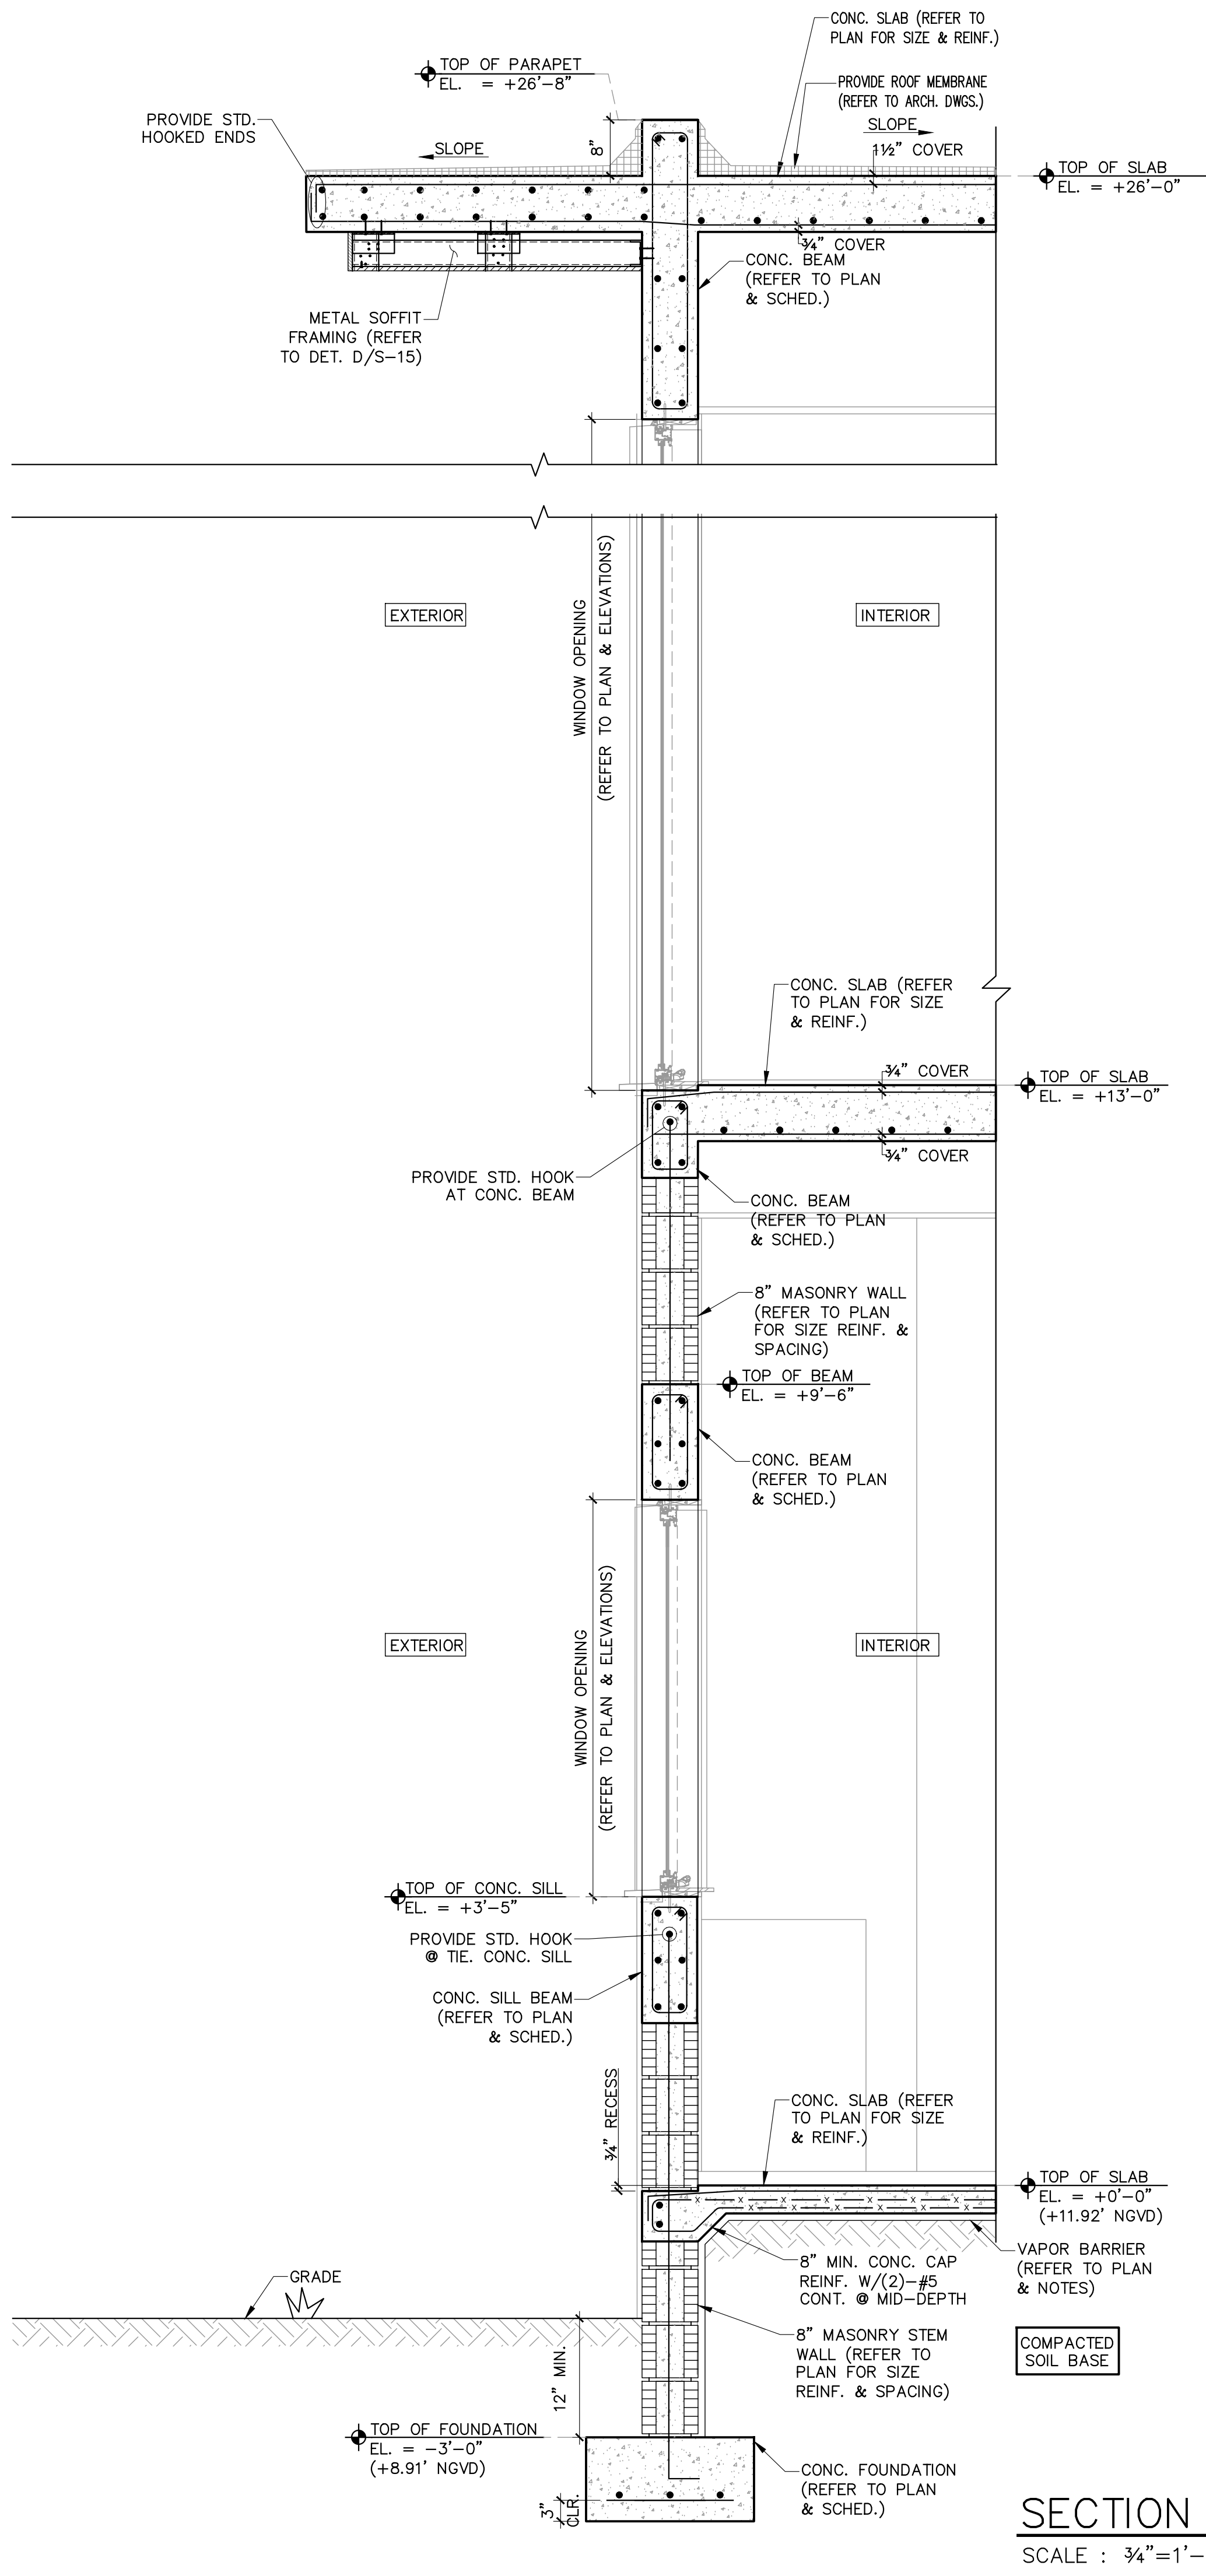

SECTION 5
SCALE : 3/4"=1'-0"

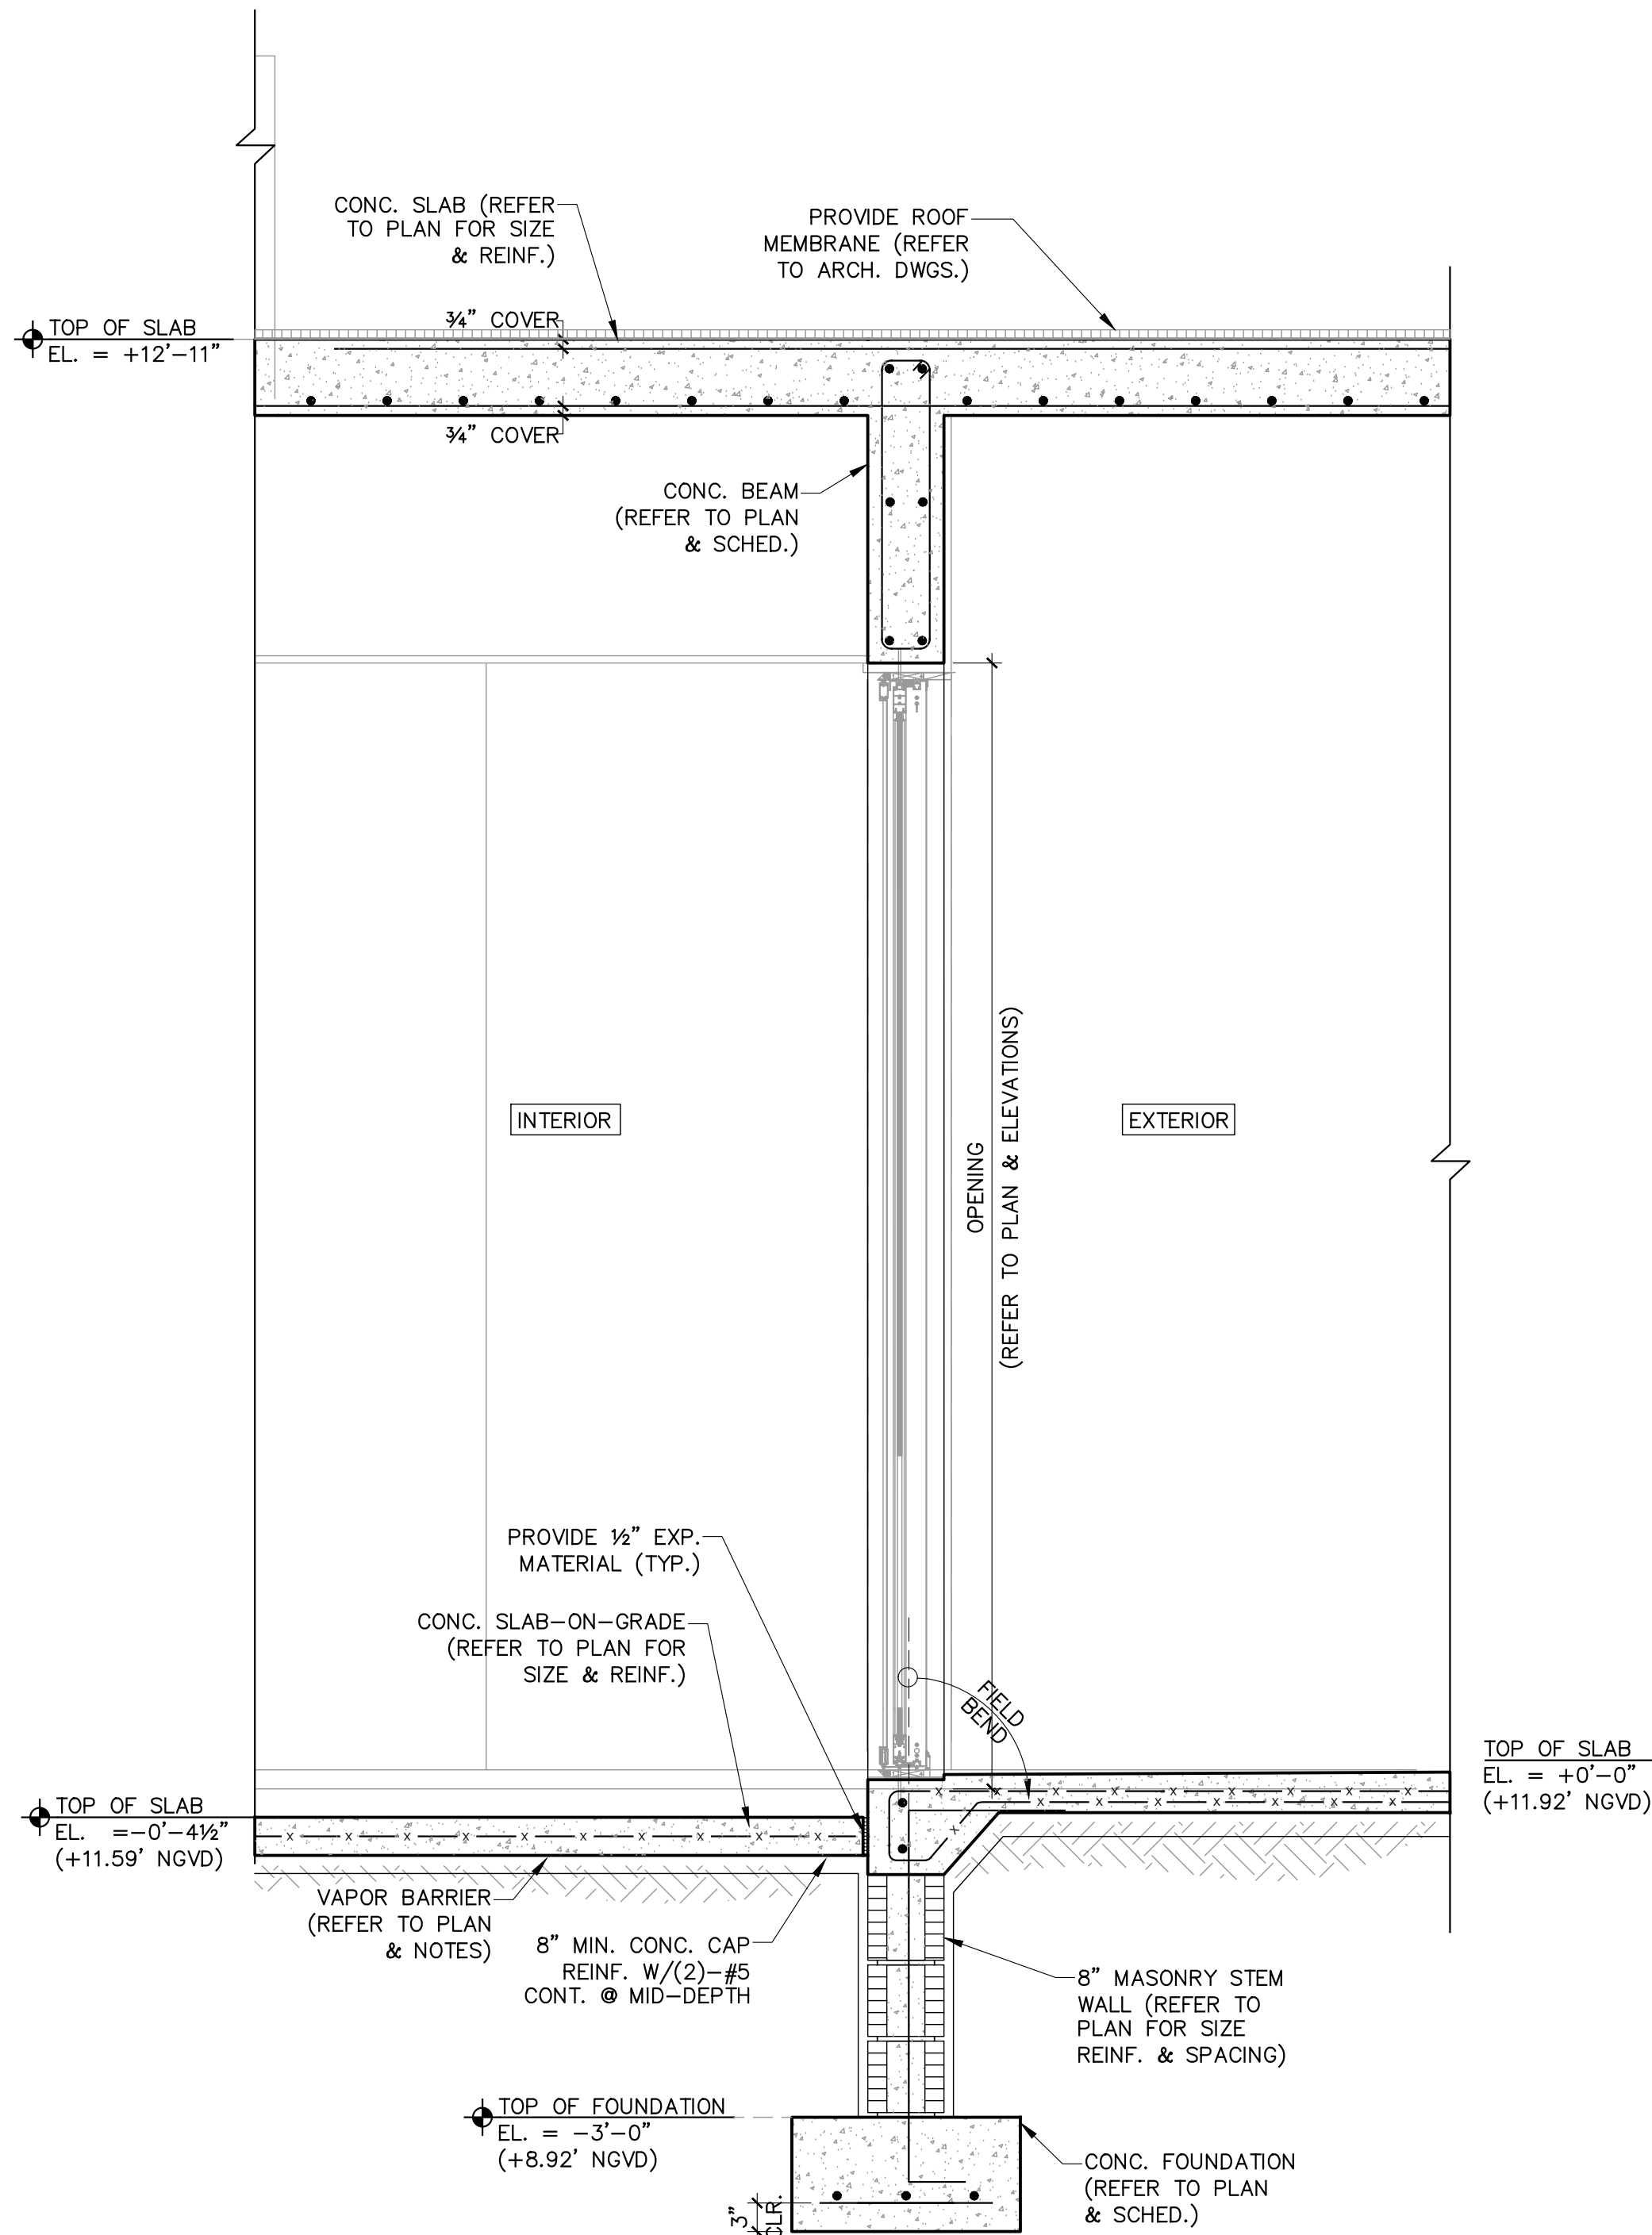

SECTION 6
SCALE : 3/4"=1'-0"

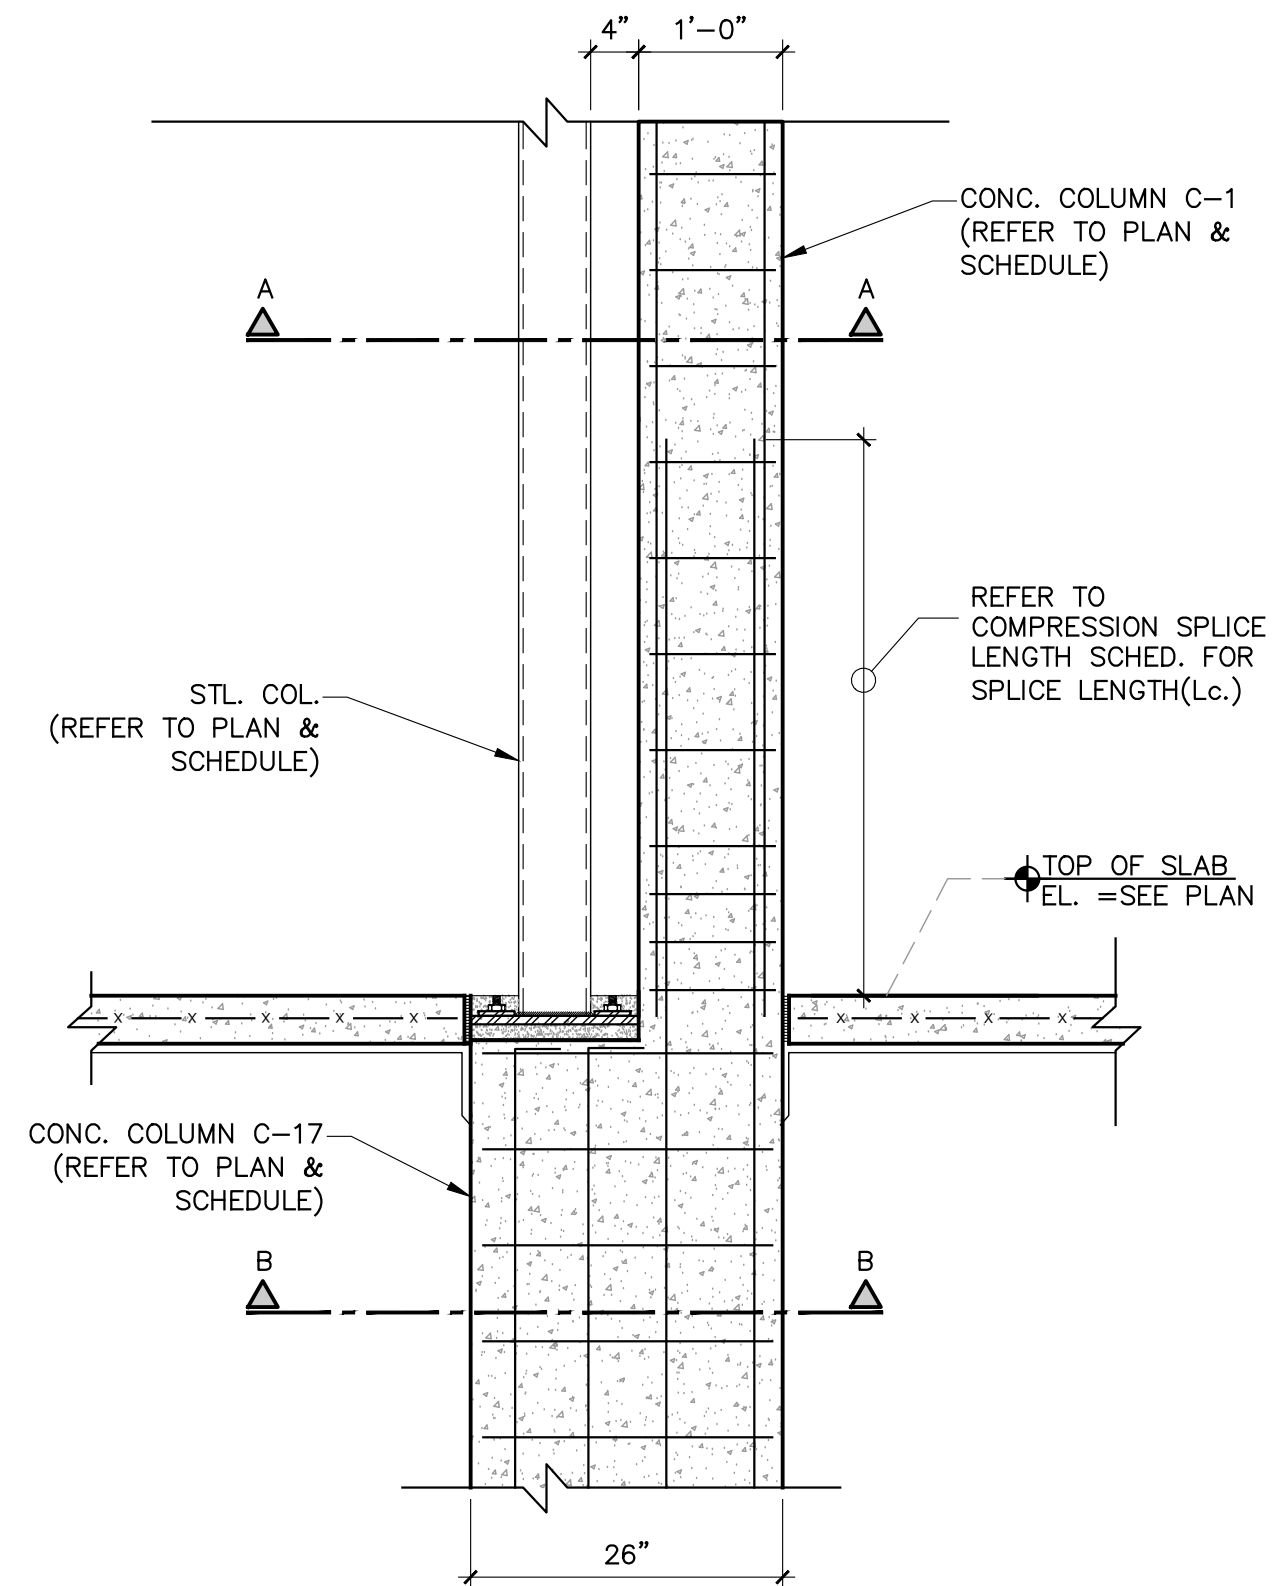

COMPRESSION SPLICE LENGTH SCHEDULE (Lc)	
#3 THRU #11 BARS	USE 30 BAR DIAMETER FOR ALL CONC. STRENGTHS.
#14 THRU #18 BARS	LAP SPLICE NOT PERMITTED; USE MECH. SPLICES PER ACI 318, SECTION 12.14.3

CONCRETE COLUMN DETAILS A
SCALE: 3/4"=1'-0"

TO THE BEST OF MY KNOWLEDGE THESE PLANS CONFORM TO THE STRUCTURAL REQUIREMENTS OF F.B.C. 2023 LATEST REVISIONS, INCLUDING SECTIONS PERTAINING TO H.V.H.Z.

ENGINEER OF RECORD HEREBY EXPRESSLY RESERVES HIS COMMON LAW COPYRIGHT AND OTHER PROPERTY RIGHTS IN THESE PLANS. THIS DESIGN AND DRAWINGS ARE NEITHER TO BE REPRODUCED, COPIED, NOR CHANGED IN ANY FORM OR MANNER WHATSOEVER EVER NOR ASSIGNED TO ANY PARTY WITHOUT FIRST OBTAINING THE EXPRESS WRITTEN PERMISSION AND CONSENT OF ROCHELL ENGINEERING, INC.

ALEXANDER ROCHELL
FL P.E. #60735
1500 NW 89th Court, Suite 212
Doral, Florida 33172
TEL: 305.649.4049 - FAX: 305.649.4149

ROCHELL ENGINEERING, INC.
CONSULTING STRUCTURAL ENGINEERS
CERT. OF AUTHORIZATION NO. 27054

NOTES

LOCUS
ARCHITECTURE
INCORPORATED

500 South Dixie Highway, Suite 307
Coral Gables, Florida 33146
Tel (305) 740-0120
Email locus@locusarchitecture.net
License AR 13937

CONSULTANT(S)

NO.	REVISION/SUBMISSION	DATE
	OWNER REVIEW	04-08-24
	PERMIT SUBMITTAL	10-28-23

PROJECT

New 2-Story Residence:
6100 W Suburban Dr. Pinecrest, FL 33156

DRAWING

SECTIONS

SEAL	SCALE
	DRAWN
	REVIEWED NDL
	PROJ. NO. 351

SHEET NO.
Nelson de
Leon AR 13937 **S-12**